


South elevation extract

Scale 1:50

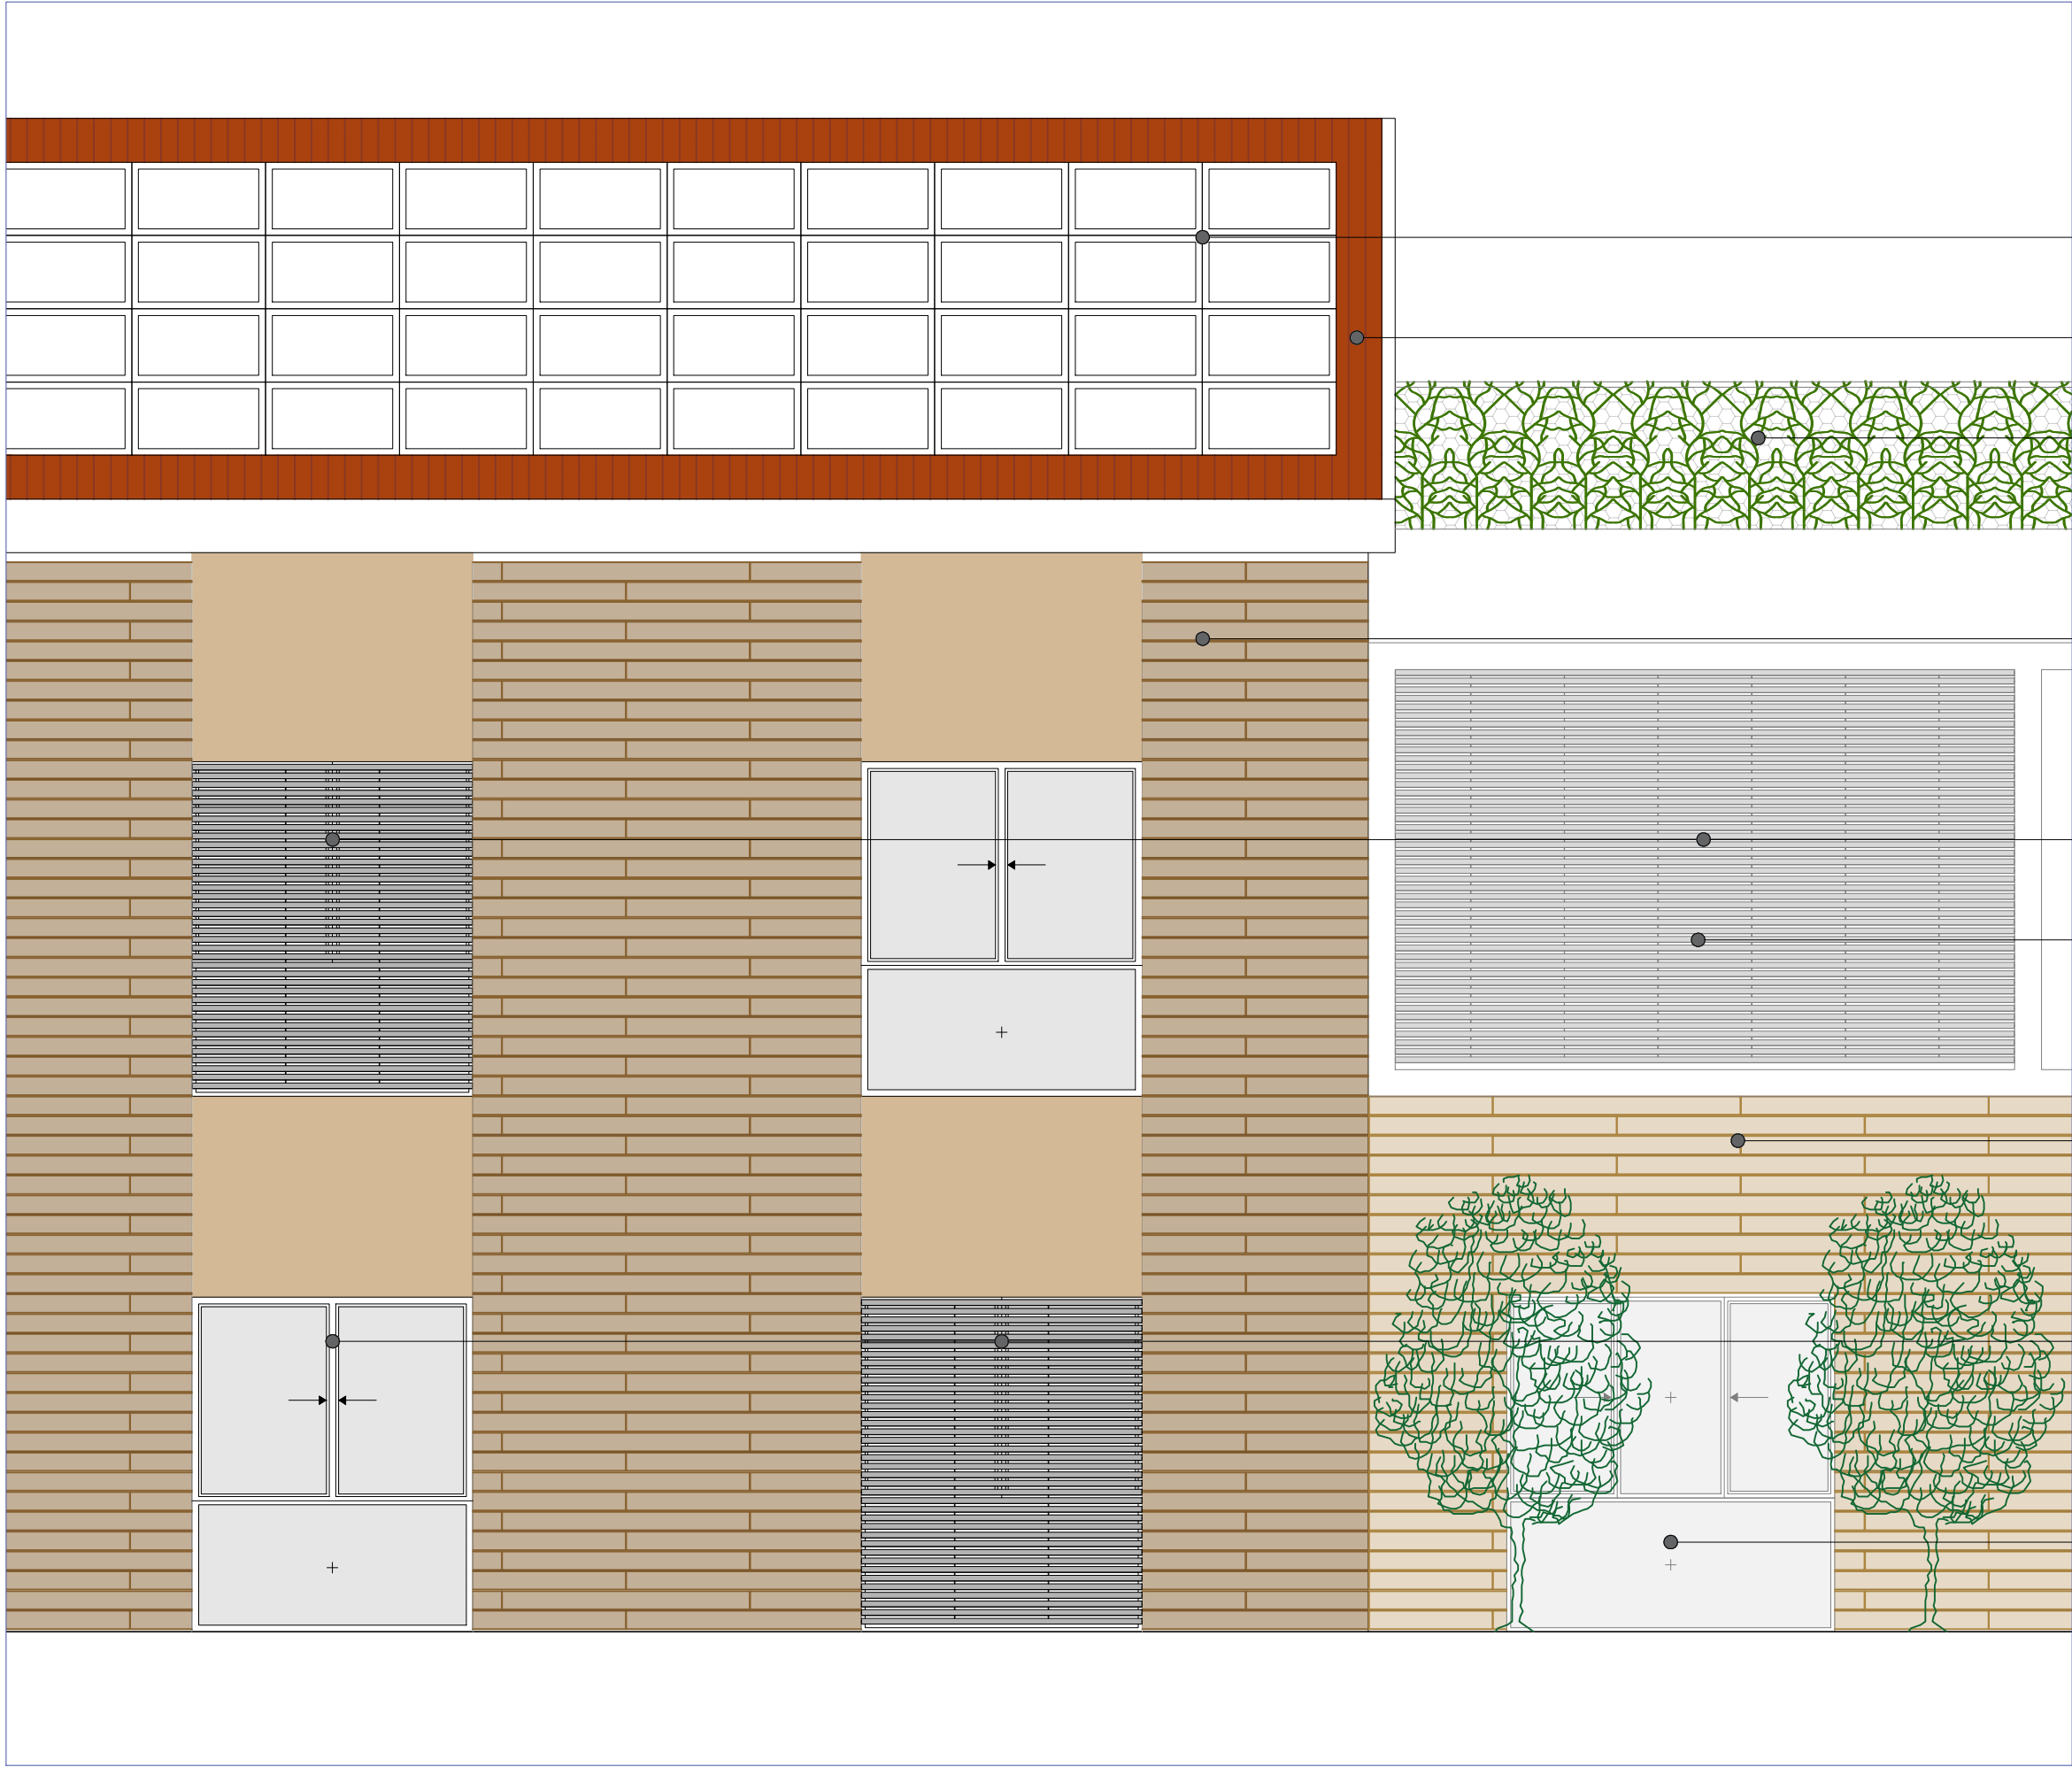

Photovoltaic panels

Two pitches roof

Green parapet

Outdoor cladding type Moso Bamboo

Horizontal mechanical brise soleil

Fixed frame window

Outdoor cladding type Moso Bamboo

Window with two sliding doors and one fixed frame

Window with two sliding doors and two fixed frames

Elaborate: South elevation extract
Code: TH_ARC_07
Scale: 1:50

Thesis:
"A better place to study: a sustainable school
hub in Albenga"

Academic Year: 2023/2024
Student: Giacomo De Toma
ID number: 294924
Professor: Arch. Marika Mangosio