



POLITECNICO
DI TORINO

Dipartimento di
Architettura e
Design

Master in Architecture for
Sustainability
A.Y. 2024 - 2025

Thesis Title

**Gardella's Lost Legacy:
The Church of Alessandria.**
Study, 3D documentation and
Analysis

Students

S314988 Hiba Hamid Hashmi
S306891 Maria Jose Lopez Ortiz


Supervisors

Supervisor:
Filiberto Chiabrando
Co-Supervisor:
Francesco Novelli


Board No. 04

- ☐ TERRITORIAL CONTEXT
- ☐ GEOMATICS SURVEY
- ☒ 2D DOCUMENTATION
- ☐ HBIM DOCUMENTATION
- ☐ MATERIAL ANALYSIS
- ☐ CURRENT STATE OF
CONSERVATION ANALYSIS
AND SOLUTIONS
- ☐ THE PROPOSAL

The Church Building

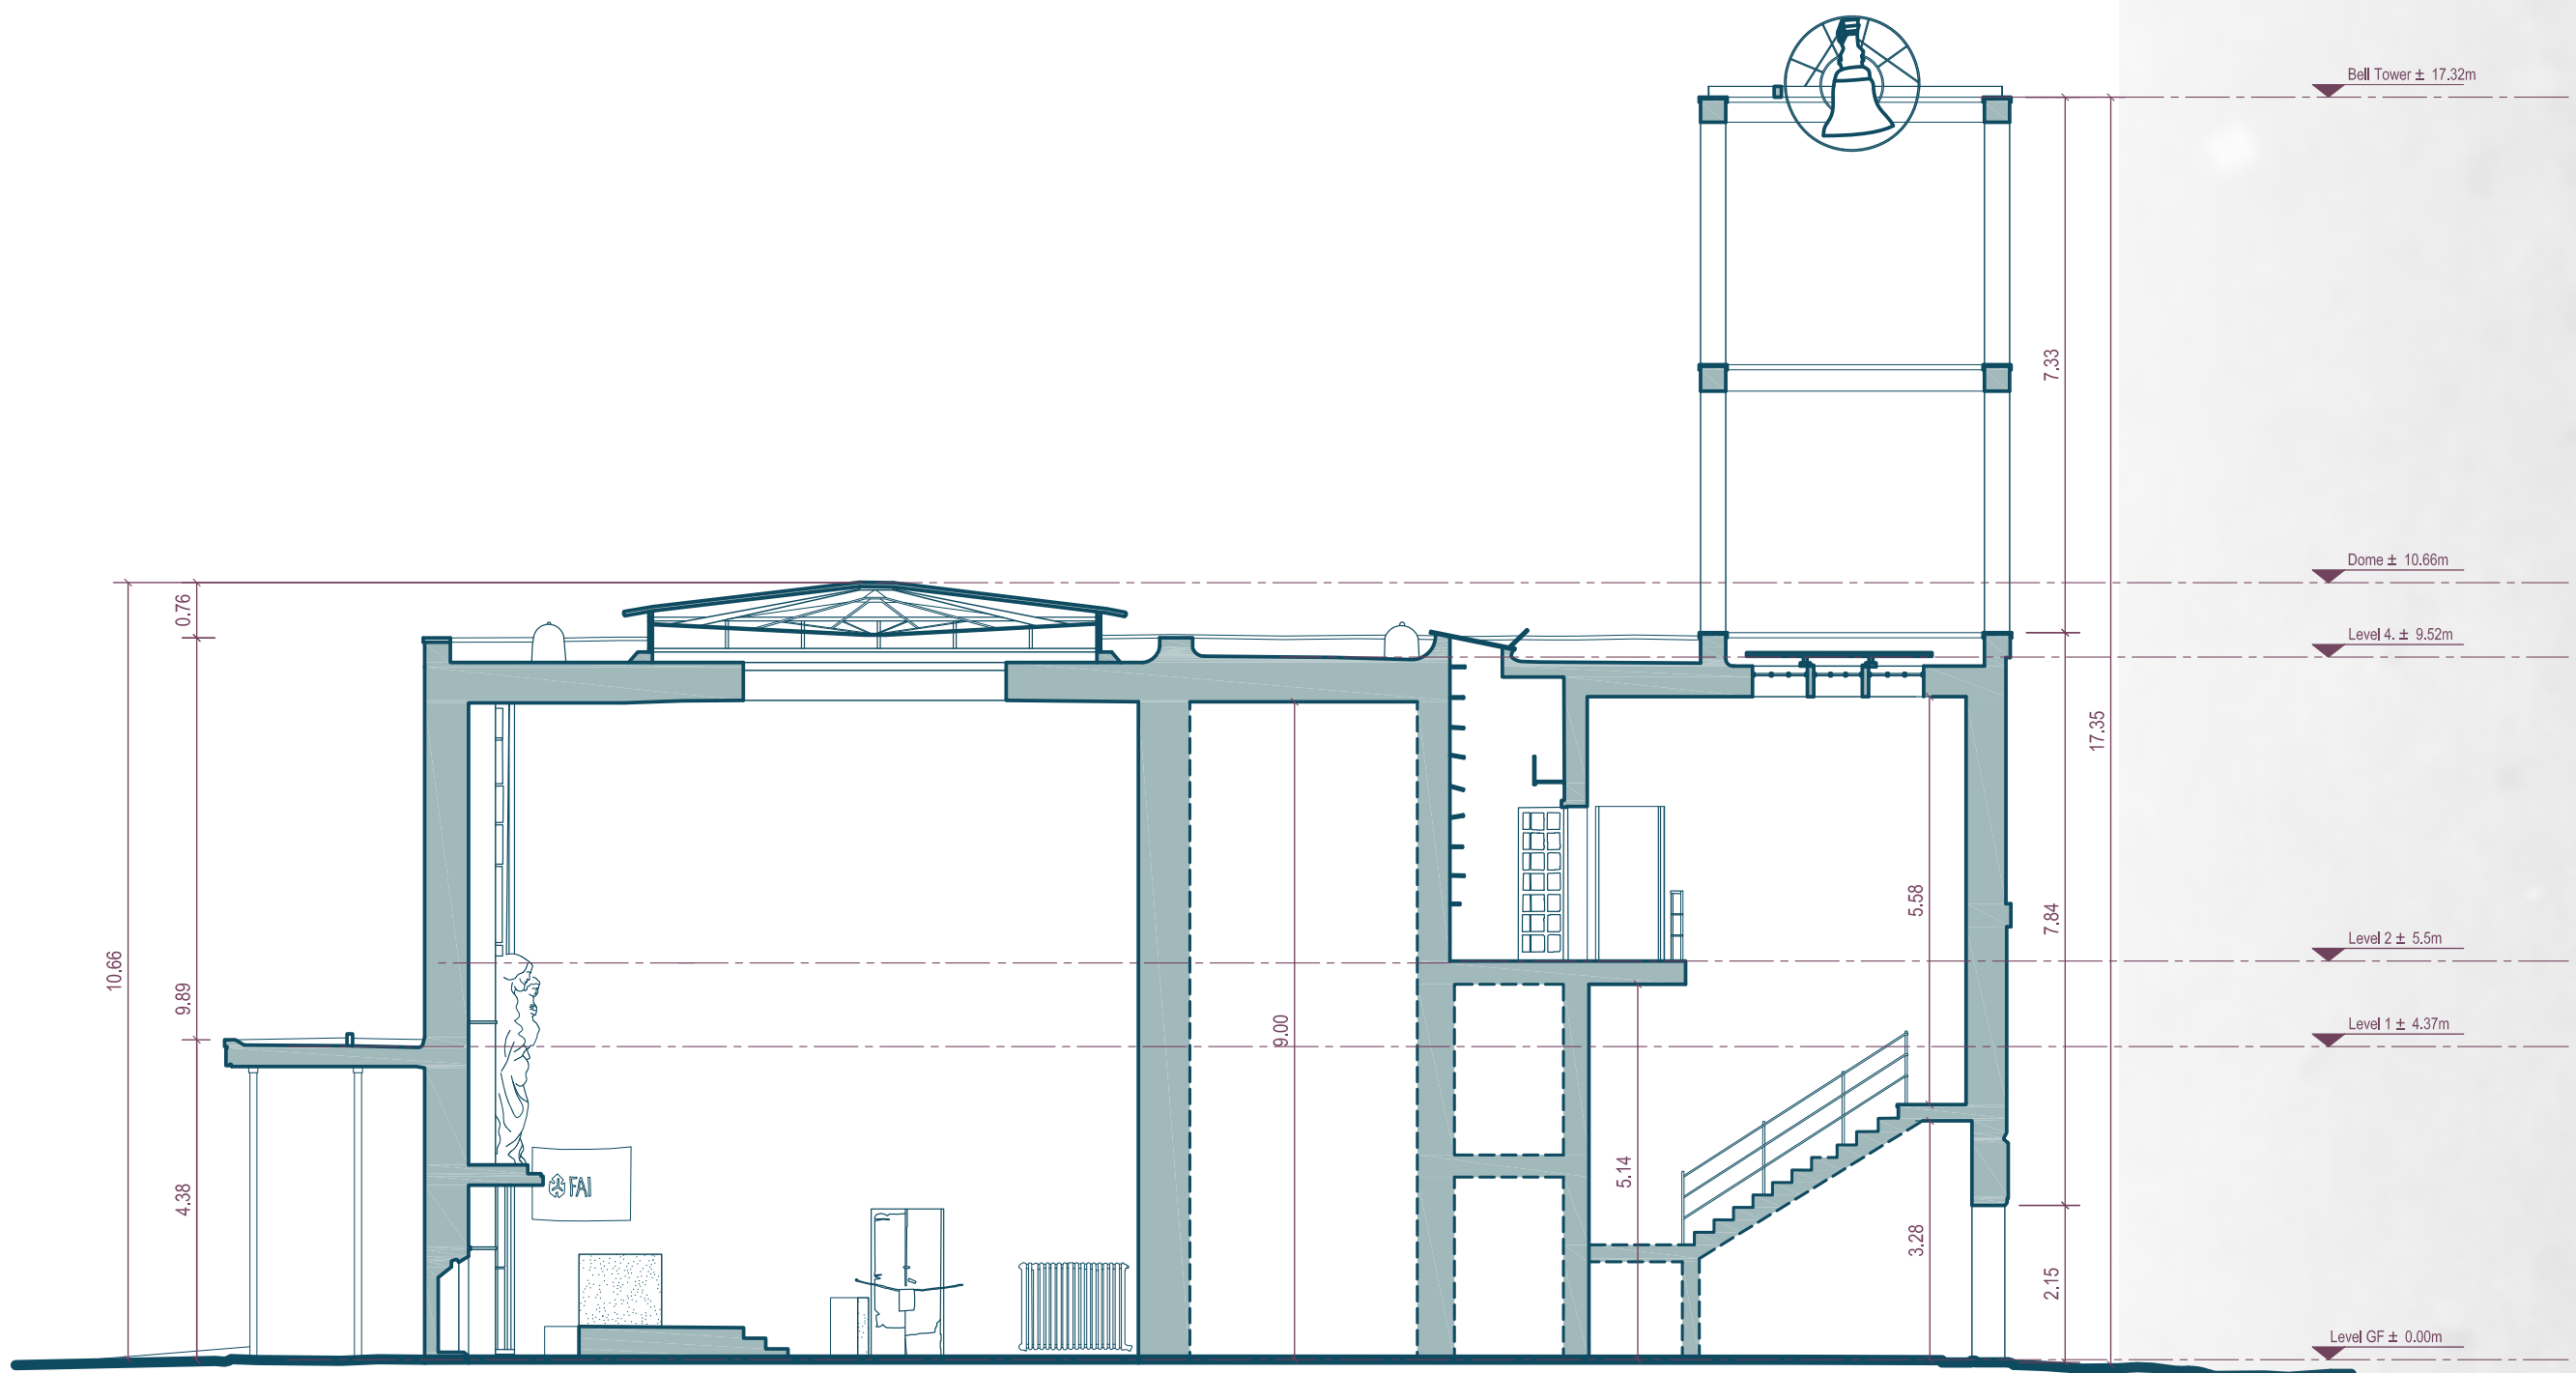

Section BB'
Scale 1:100

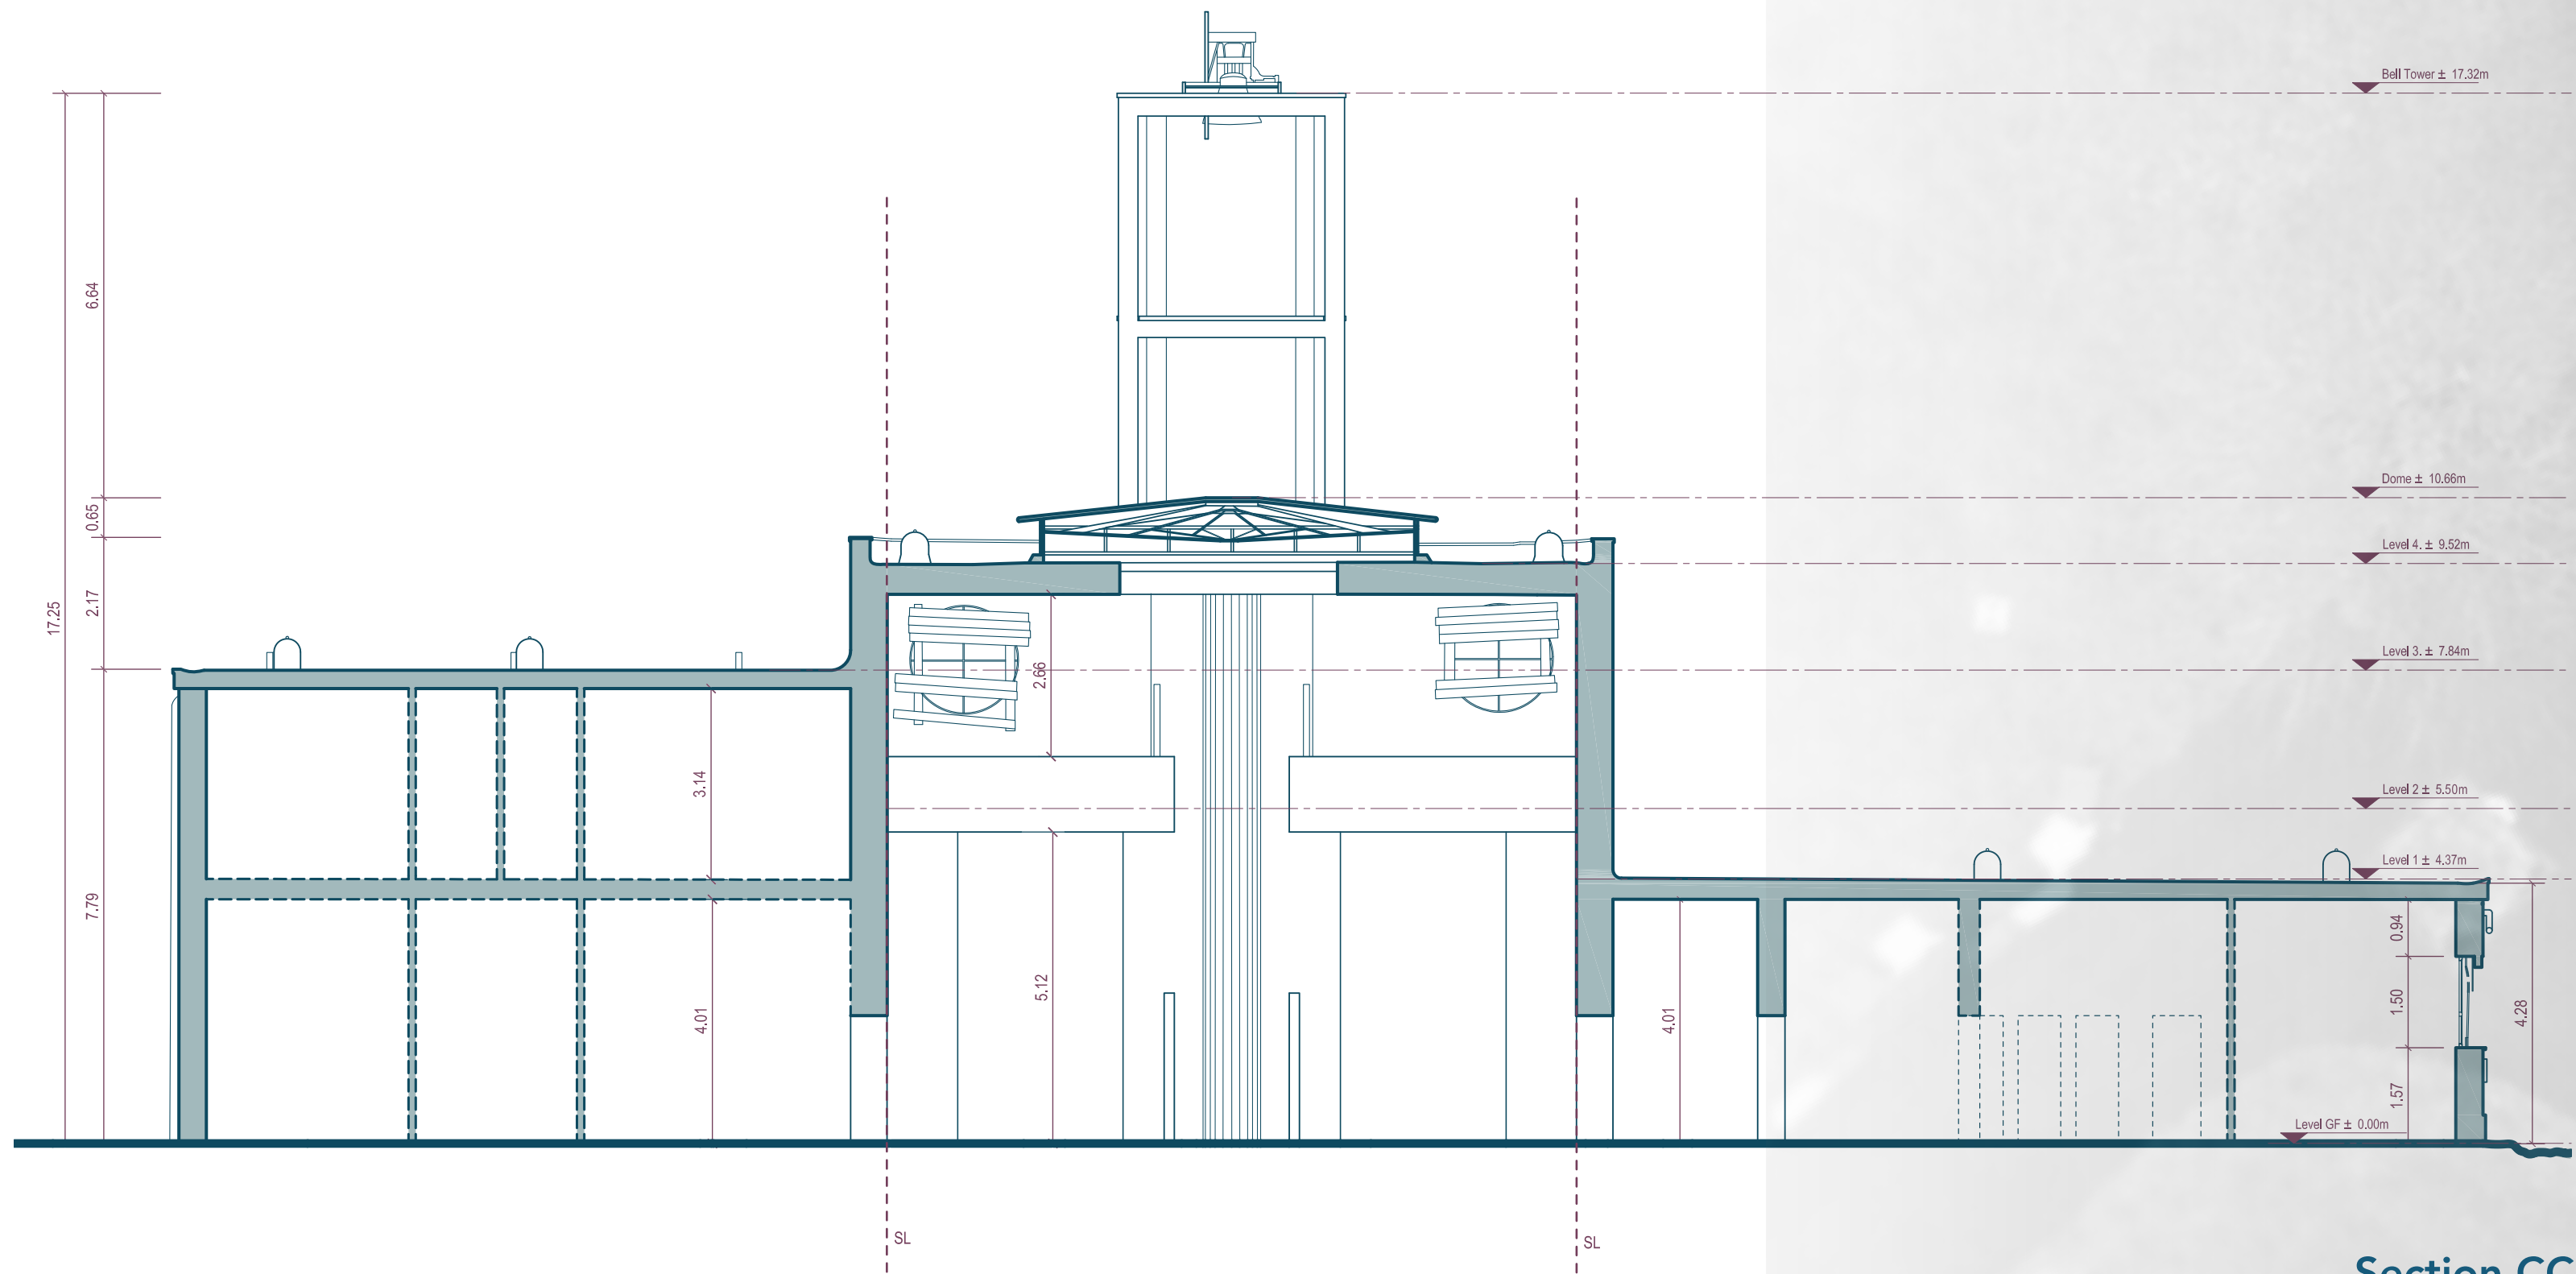

Section CC'
Scale 1:100



LEGEND OF LINE TYPES AND SYMBOLS

- Definitive wall section
- Hypothesized walls section
- Hypothesized OPENINGS
- Polished grain chancel rail
- Polished grain stone altar
- Unknown filling