
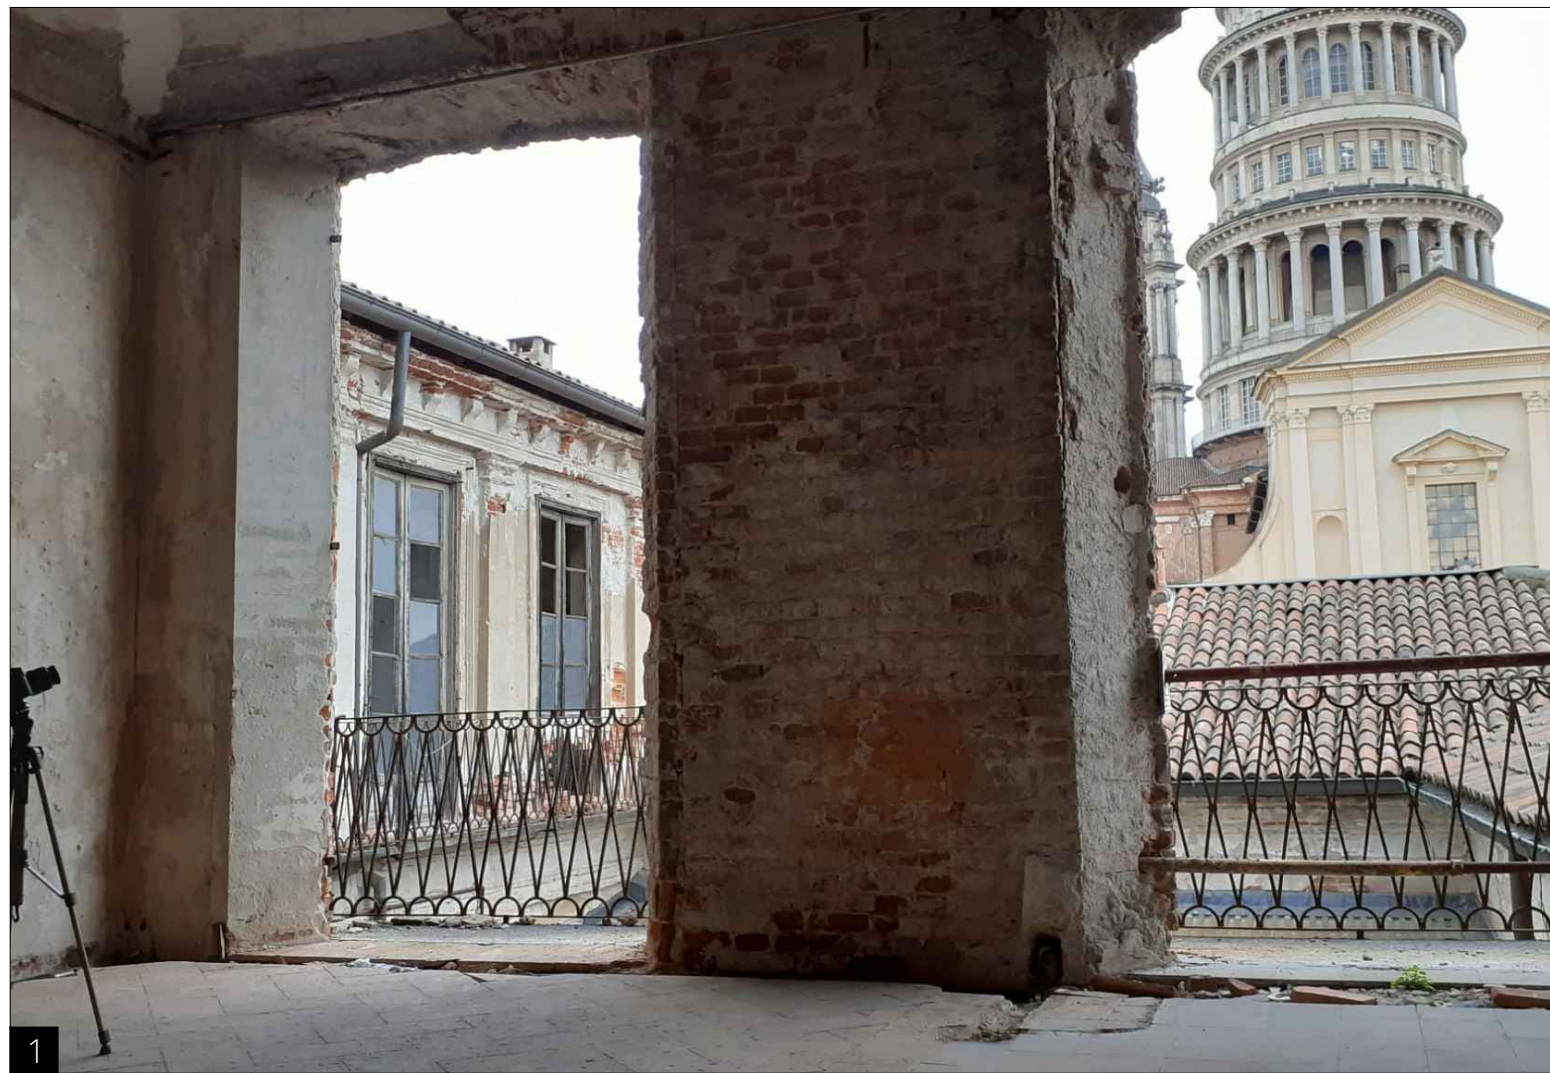


Codifica e dimensione ambienti		
095: 8.40 m²	108: 8.70 m²	121: 14.90 m²
096: 16.06 m²	109: 20.64 m²	122: 20.63 m²
097: 21.33 m²	110: 33.69 m²	123: 27.32 m²
098: 13.15 m²	111: 17.87 m²	124: 7.35 m²
099: 17.75 m²	112: 24.43 m²	125: 56.19 m²
100: 3.50 m²	113: 15.22 m²	126: 36.47 m²
101: 5.45 m²	114: 31.53 m²	127: 8.43 m²
102: 4.38 m²	115: 39.37 m²	128: 21.75 m²
103: 5.60 m²	116: 17.52 m²	129: 16.17 m²
104: 13.96 m²	117: 33.77 m²	130: 26.09 m²
105: 16.88 m²	118: 17.56 m²	131: 24.25 m²
106: 30.00 m²	119: 35.52 m²	132: 7.44 m²
107: 16.55 m²	120: 29.71 m²	133: 11.45 m²
		134: 39.03 m²

LEGENDA

- Demolizioni
- Costruzioni

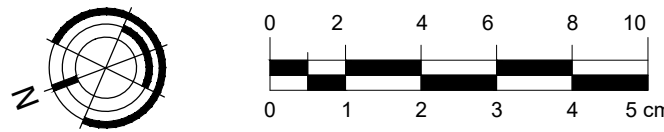

POLITECNICO DI TORINO
Laurea Magistrale in ingegneria Edile
a.a. 2018/2019



Tesi di Laurea Magistrale

CASA BOSSI
Rifunionalizzazione architettonica e impiantistica

TAV	06	Stato di fatto		
			Pianta Piano Secondo - Demolizioni e costruzioni	Scala: 1:200



CANDIDATO: Indolfi Marco
MATRICOLA: 239011

DOCENTI: Prof. Arch. Marco Zerbinatti - Prof. Ing. Paolo Piantanida