




MAIN DESICIONS

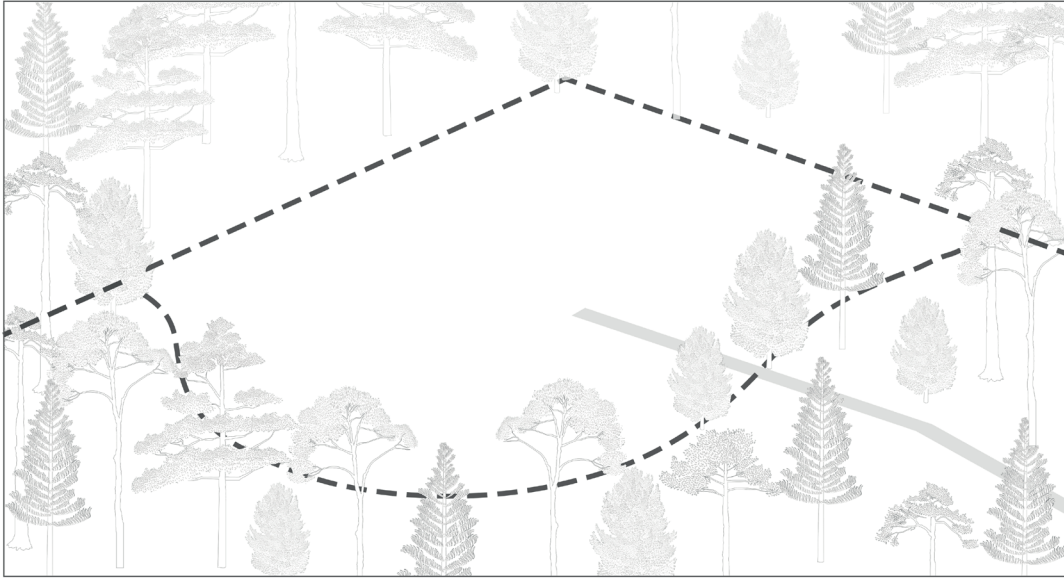

1. SETTLEMENT
The site without any trees was selected to avoid tree felling and potential damage to the surrounding tree roots. This location allows the yoga guest house to receive more natural light, potentially providing passive heating as the building can capture sunlight effectively. Additionally, the integration of solar technology is being considered.

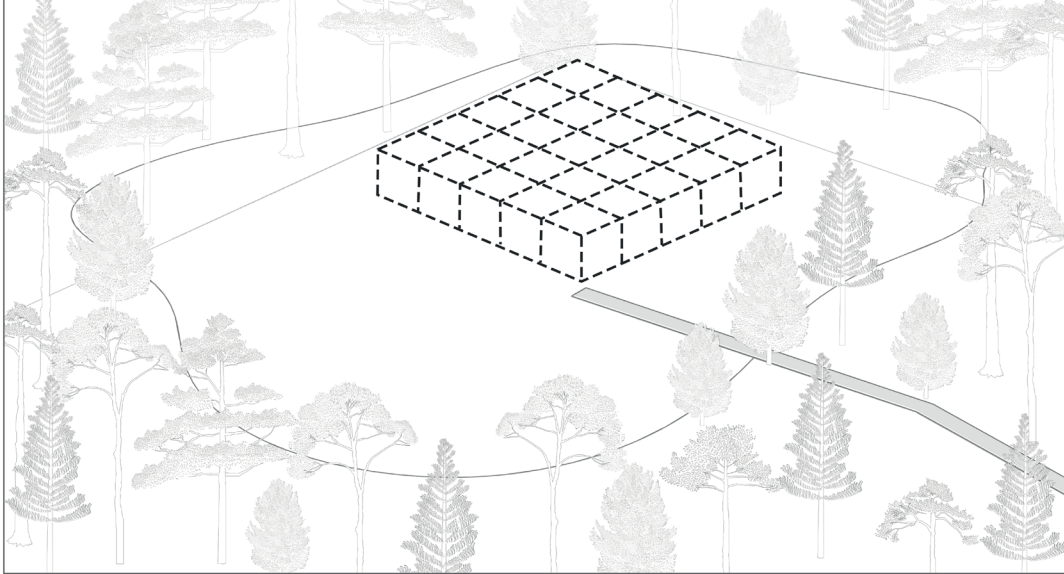


2. SIMPLE GRID LAYOUT
The building is designed using 360 cm cubic units, creating a simple and compact structure that enhances its resilience to climatic conditions. This design approach also ensures that the building harmonizes with and complements the natural environment rather than competing with it.
Additionally, this design approach facilitates a faster construction process.

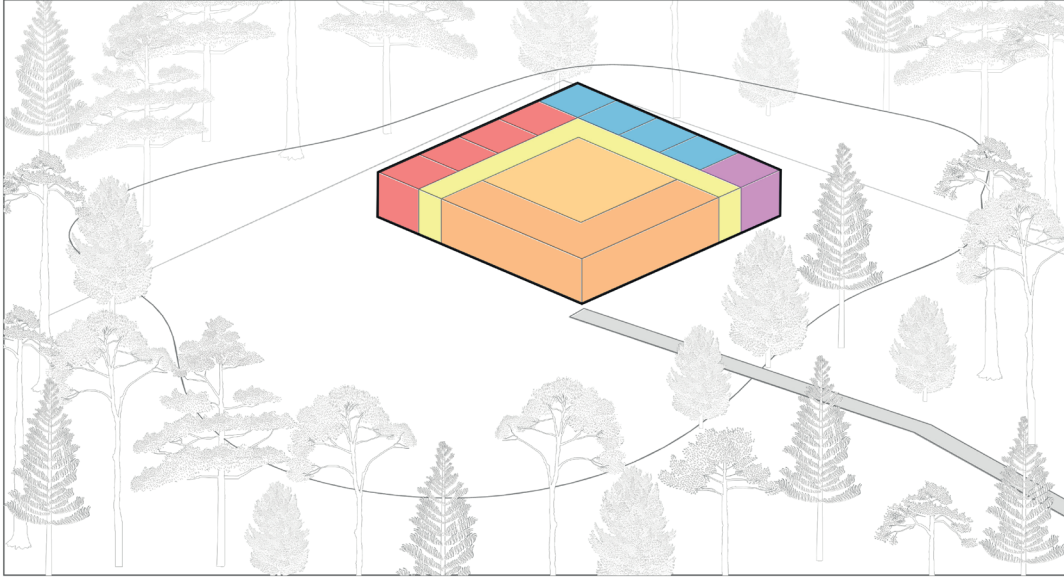


3. FUNCTIONAL UNITS
The organization is structured based on activities, which include practicing yoga, meditating, sleeping, and attending to basic needs. The design places the related spaces strategically to maximize natural light according to the specific requirements of each activity.

- Yoga space and kitchen
- Meditation porch
- Corridors
- En-suite bedrooms
- Service areas
- Storage

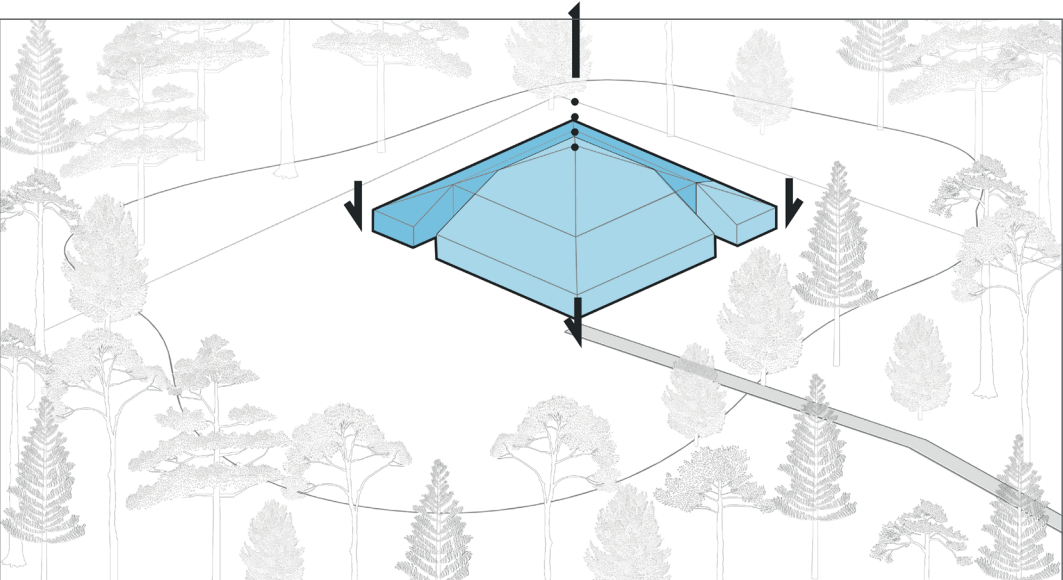


4. MOVEMENTS
To create an iconic shape for the building, the roof was raised, placing emphasis on the central layout. Simultaneously, the walls were reduced to increase the ratio of roof to wall, achieving integration with the forest on a human scale.
The areas are partitioned into public and private spaces, with consideration for potential guests in addition to the yoga house residents, taking into account the various activities in the surrounding forest.

- Private
- Public

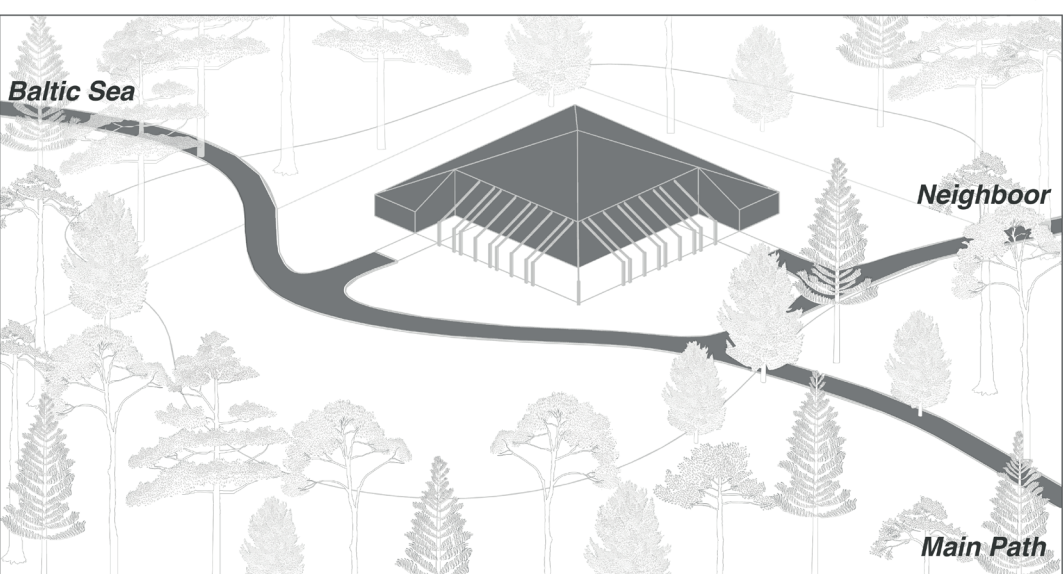


5. MASS AND PATHS
After finalizing the building-related decisions, the pathways on the site are planned to establish connections with the Baltic Sea and the neighboring area.
These pathways also help in delineating the outdoor areas based on their proximity to the Yoga Guest House and their intended use.

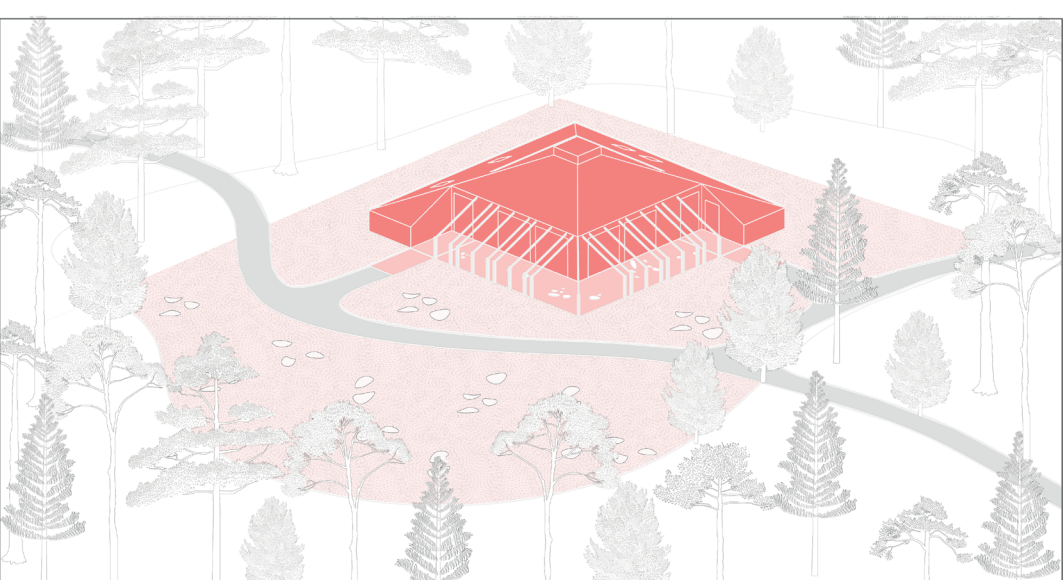

6. INDOOR - OUTDOOR
The Yoga Guest House is designed as a shelter, with the pergola featuring sunbreakers creating a semi-open space for the meditation porch. The remaining area is designated for various multipurpose activities, including outdoor yoga and meditation, gatherings around the fireplace, al fresco dining, and games.

- Close space
- Semi open space
- Open space

CONCEPT DIAGRAM

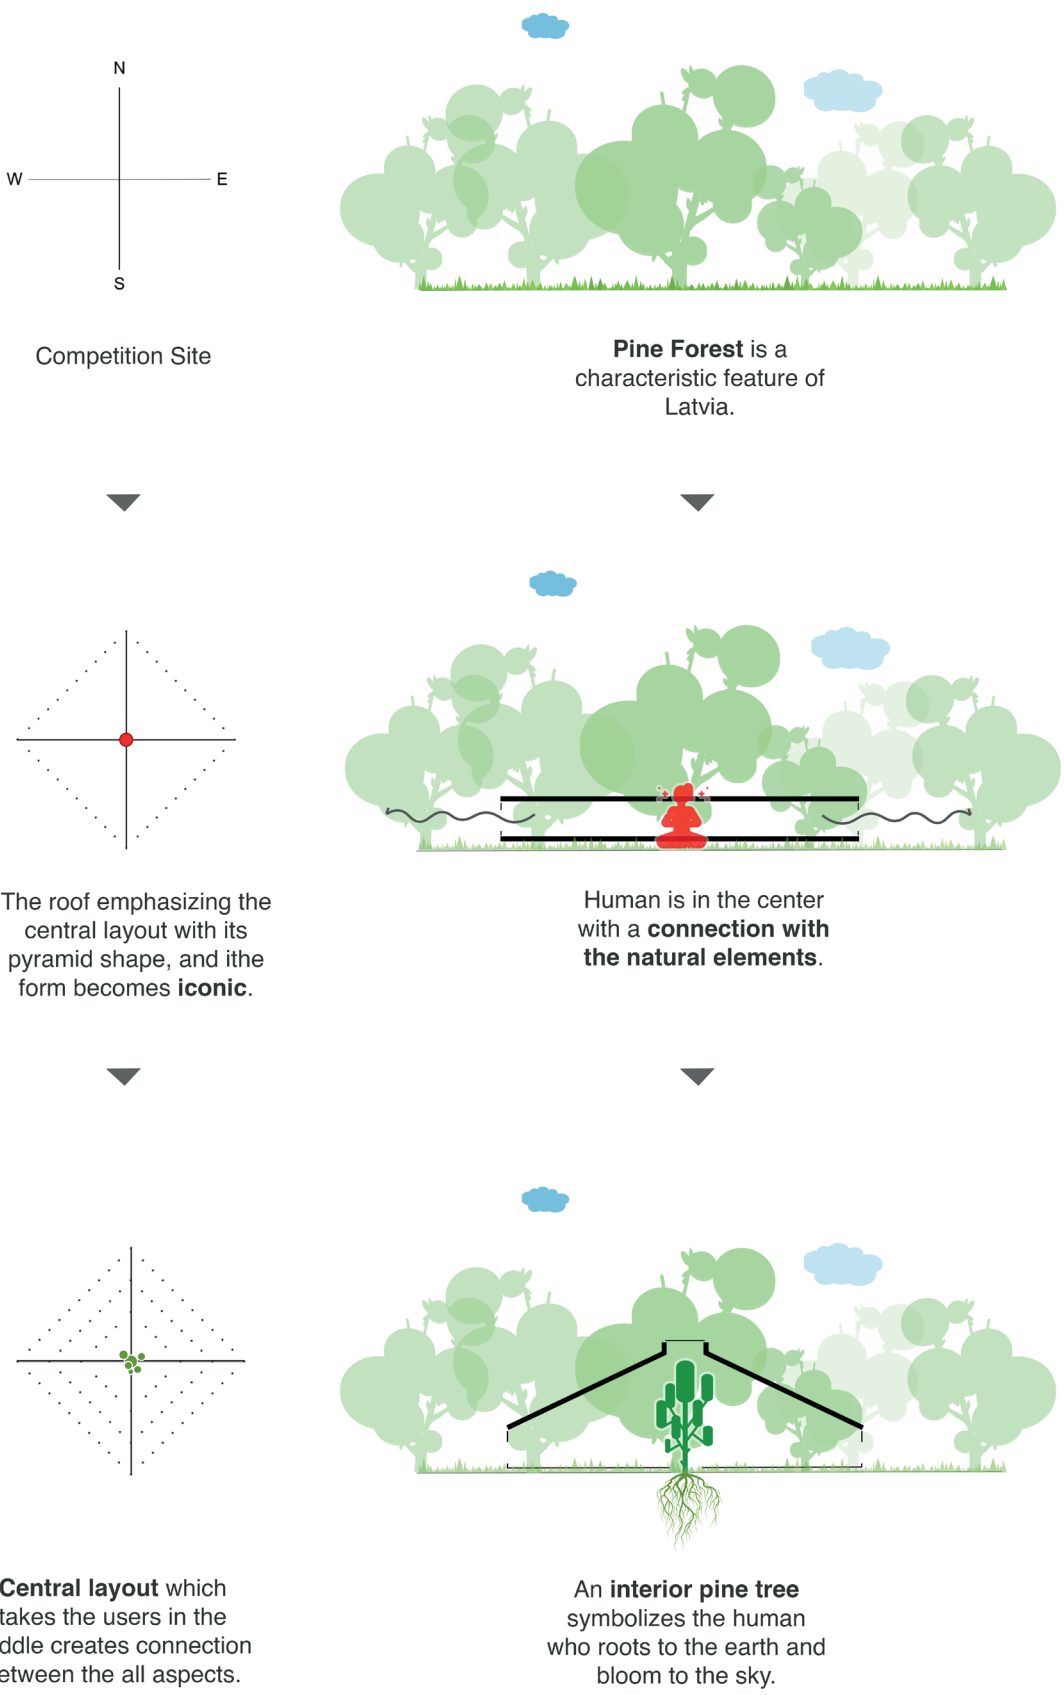

SITE PLAN SCALE 1: 5.000

SITE PLAN SCALE 1: 1.000

FLOOR PLAN SCALE 1: 100

1 En-suite bedroom
2 Toilet- Cabin- Shower
3 Storage
4 Kitchen
5 Yoga space
6 Meditation porch