



**Politecnico
di Torino**

Master's Degree
in Building Engineering

Candidate:
Yashar Jafari

A Tiny House
District in Milan:
A Sustainable
Proposal for
Affordable Housing


Supervisor:
Professor Marika
Mangosio

A.Y. 2024-25

**North & East
Elevations**

A109

Scale 1 : 20

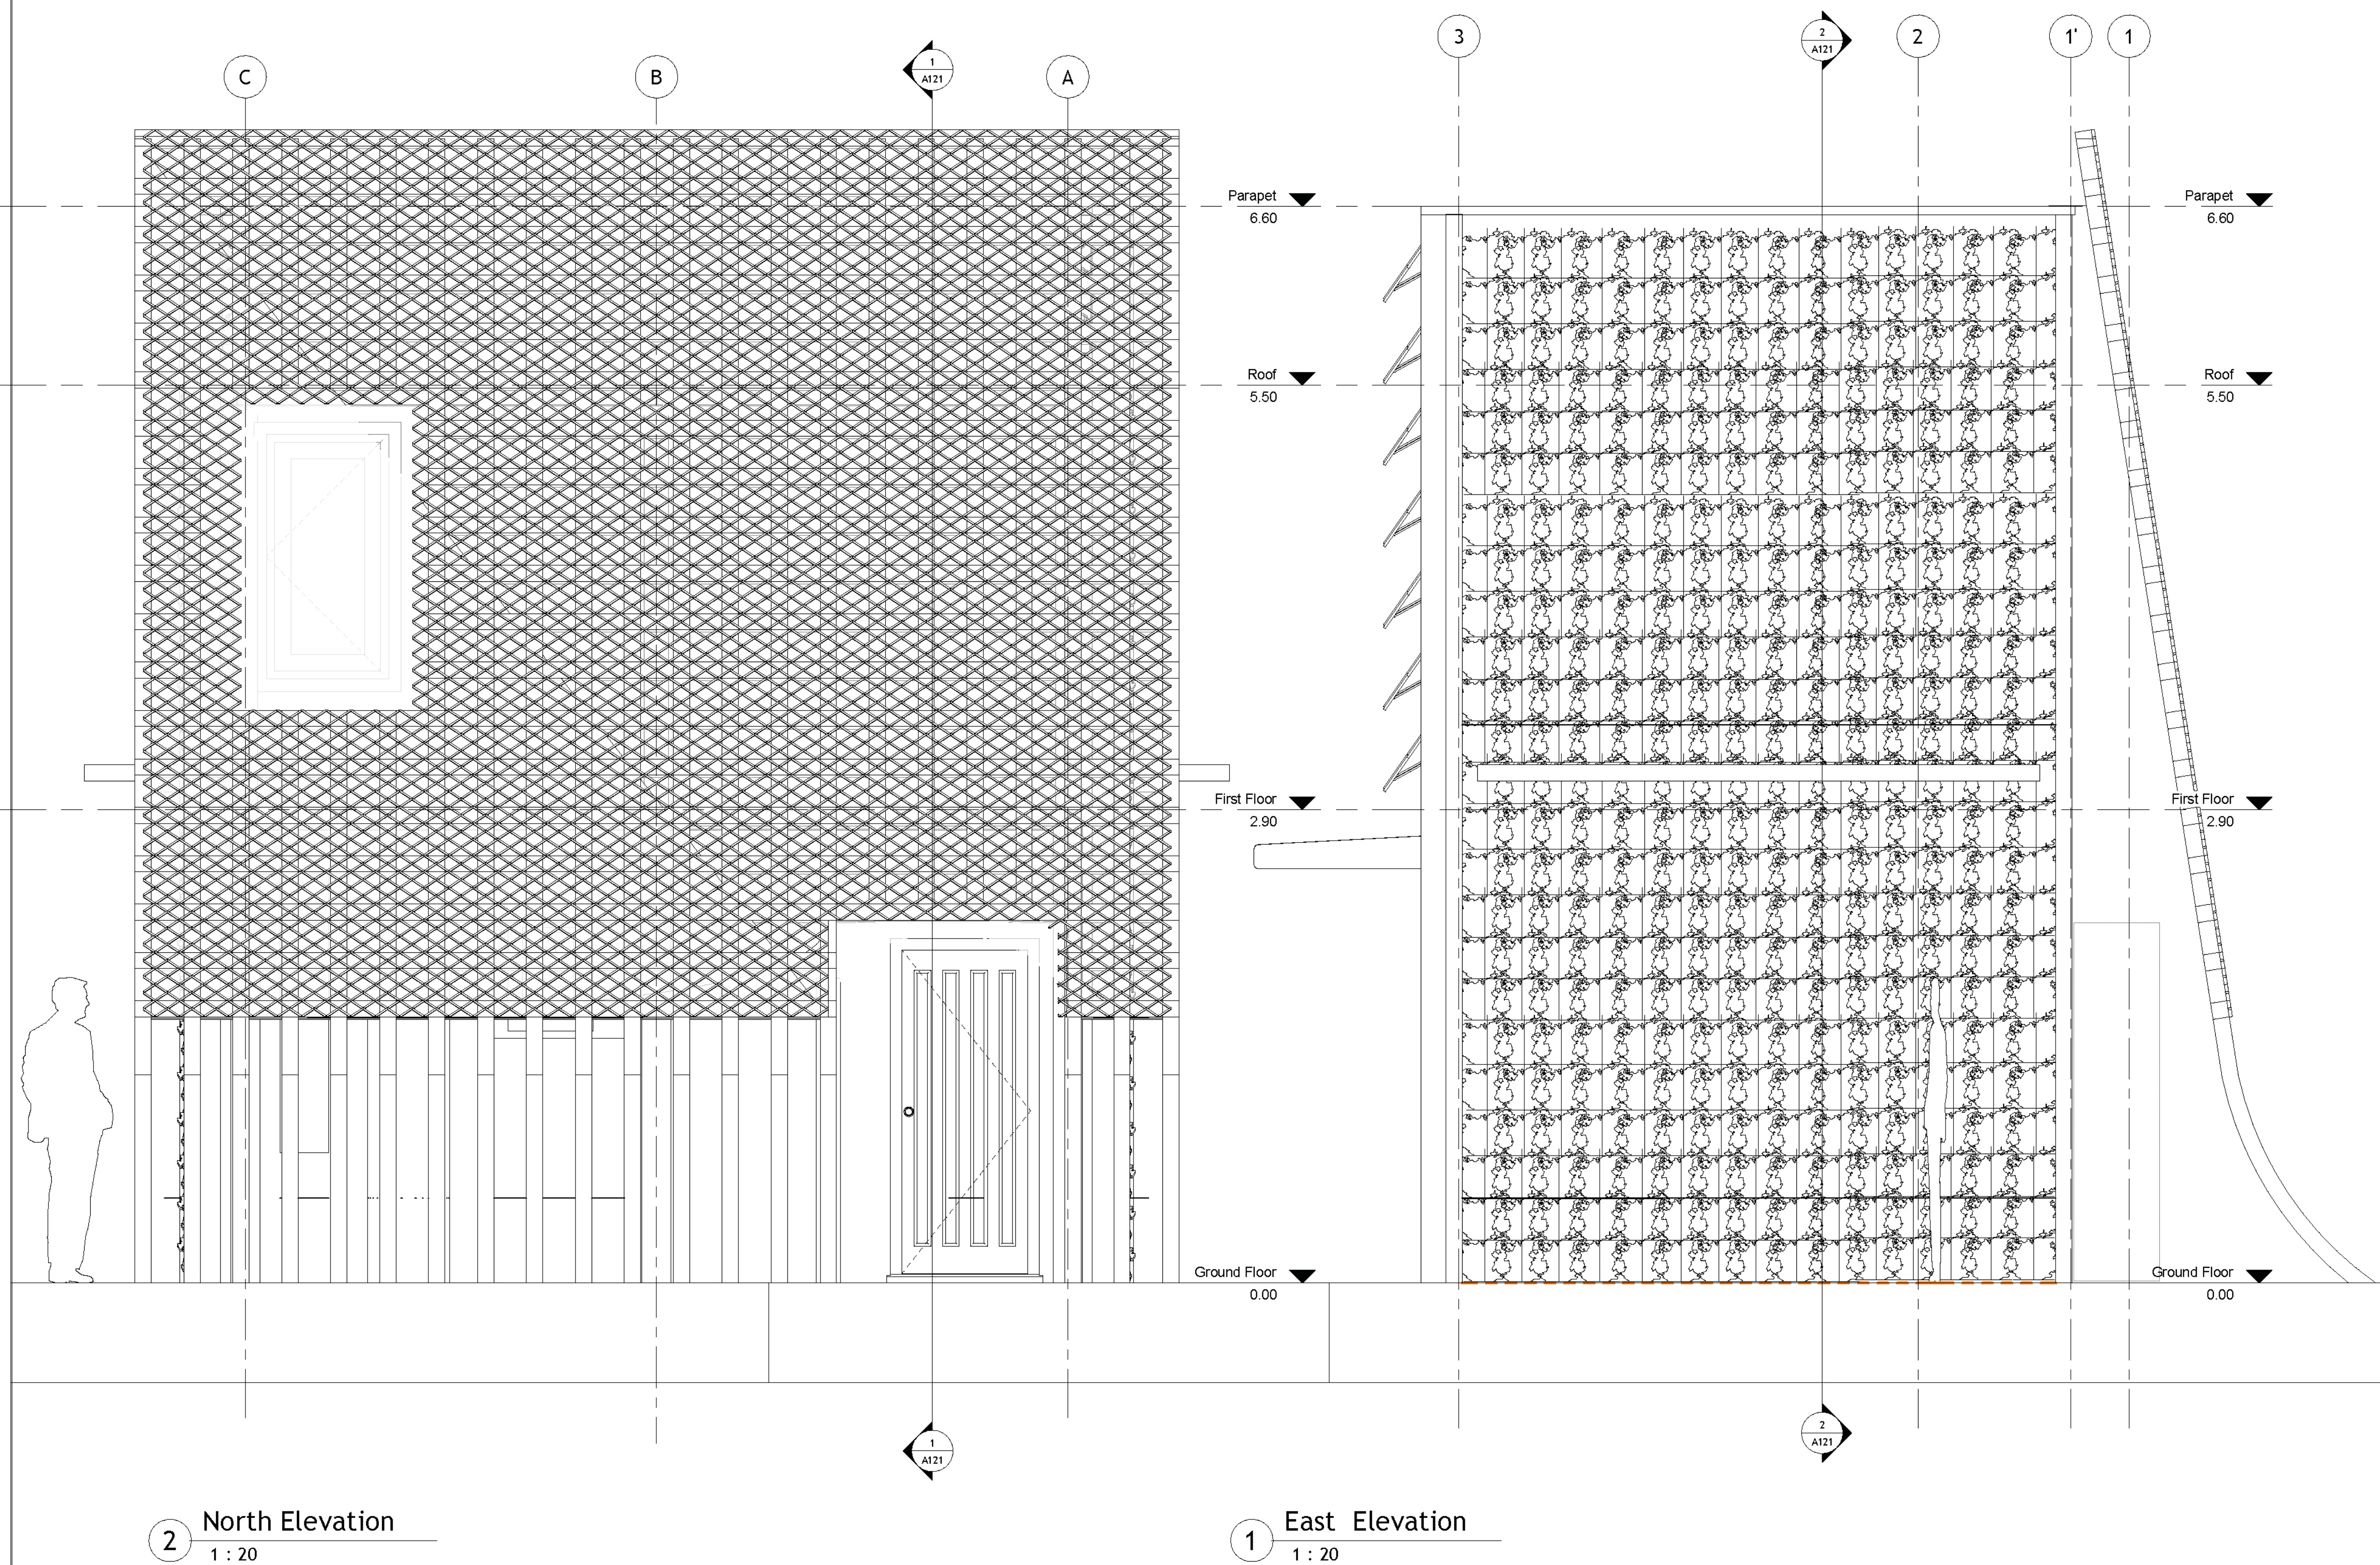

2 North Elevation
1 : 20

1 East Elevation
1 : 20