


VIEW SCALE 1: 10



PLAN SCALE 1: 10

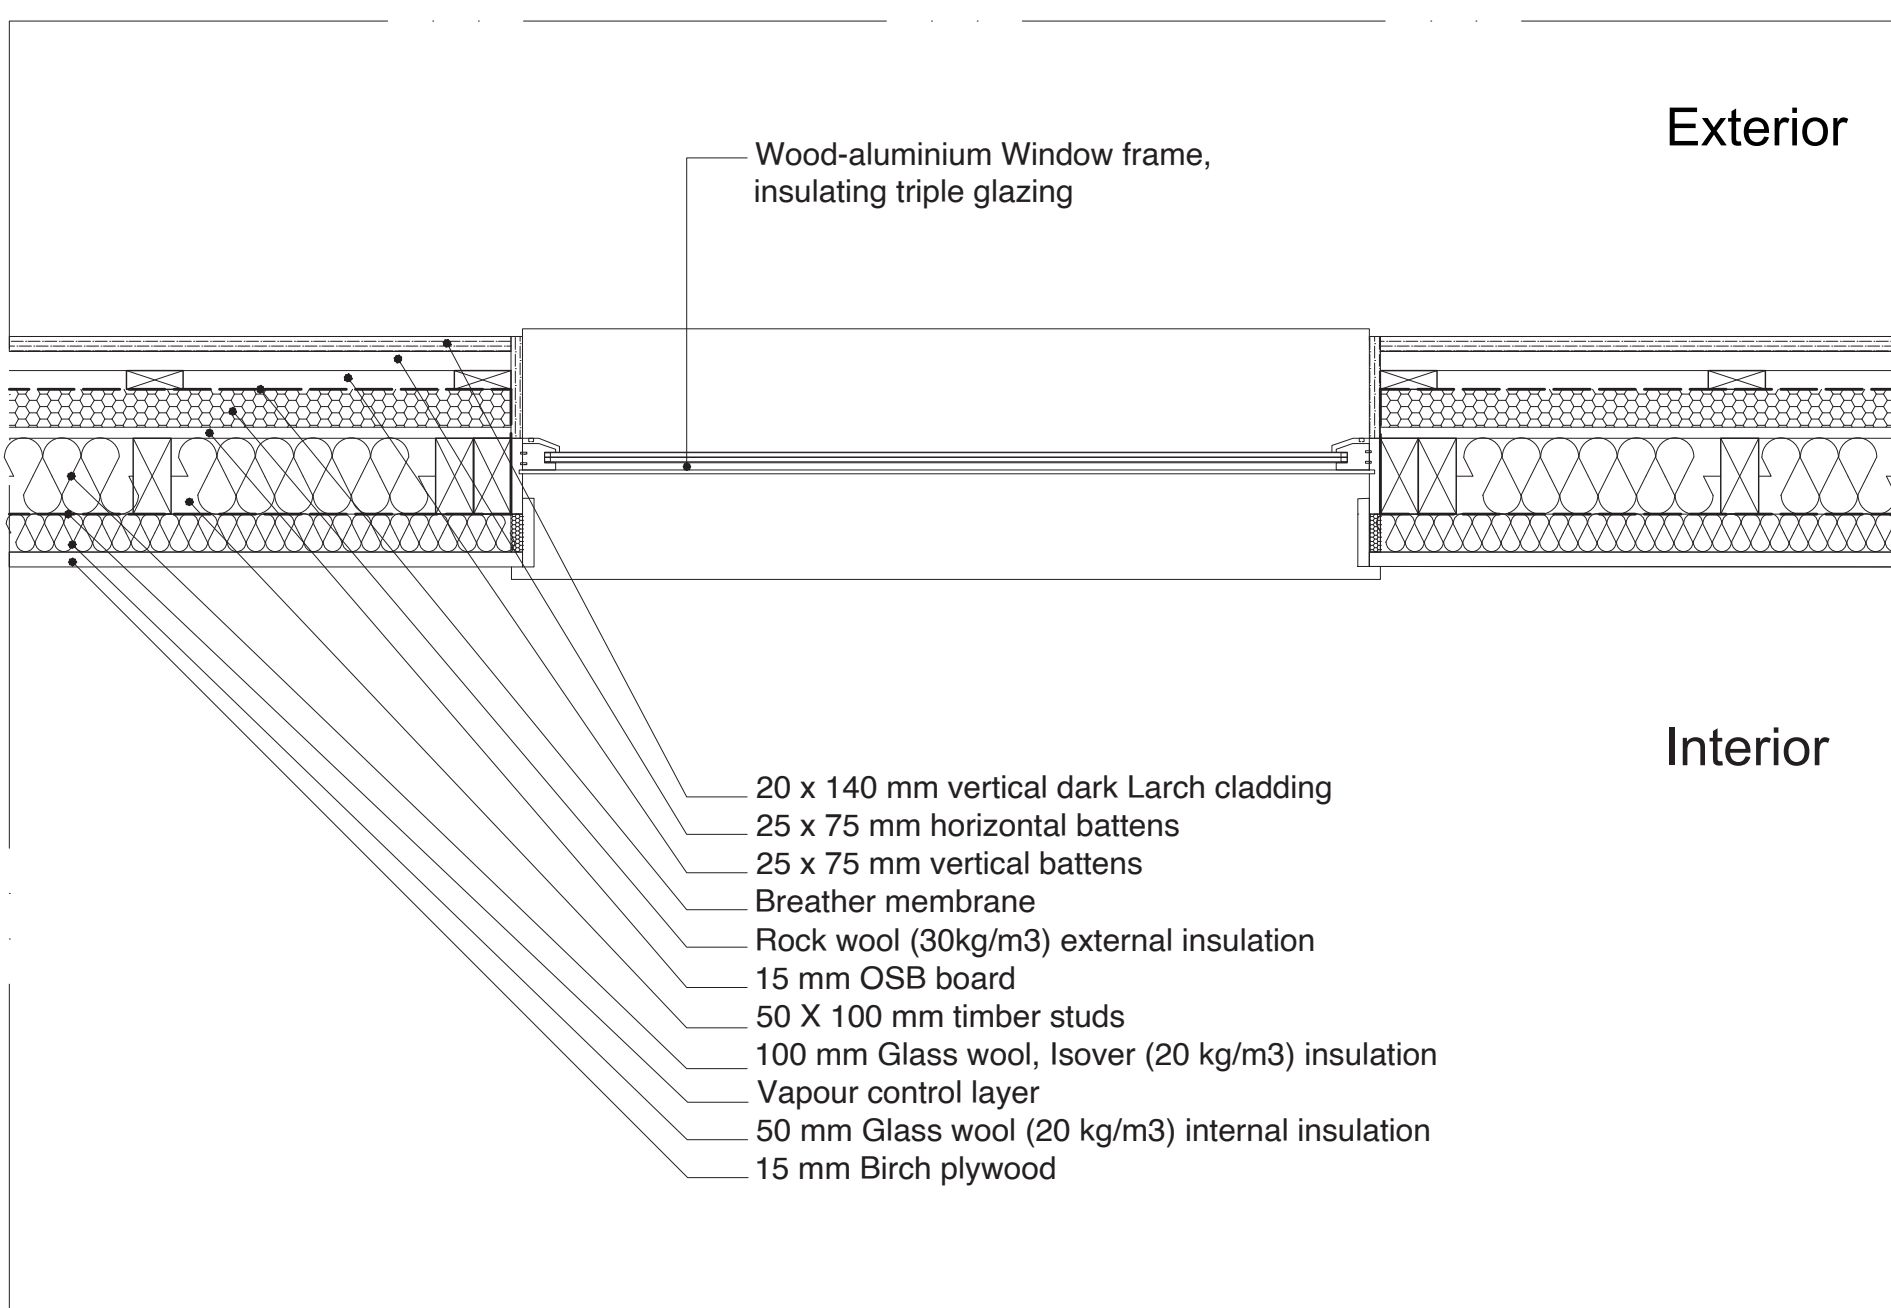

EE SECTION SCALE 1: 10

