






Site environment

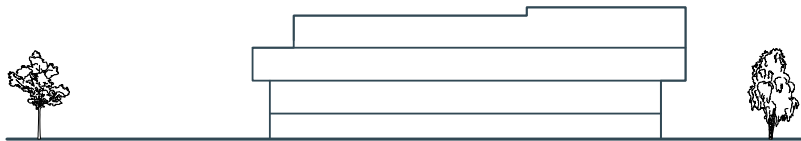


Original building

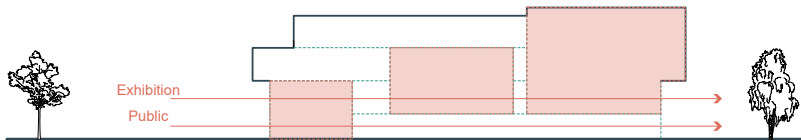


Remove slab / Create courtyard

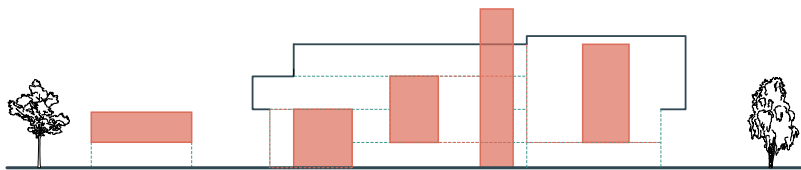

Insert block

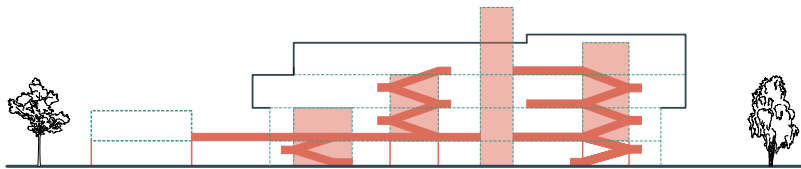


Add the wall & path

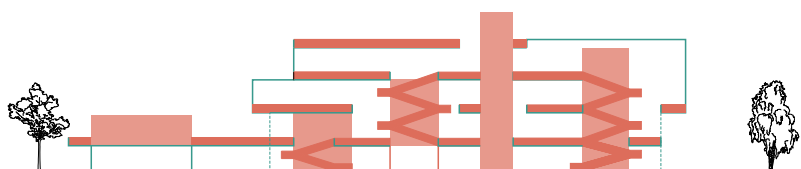


New building


Concept

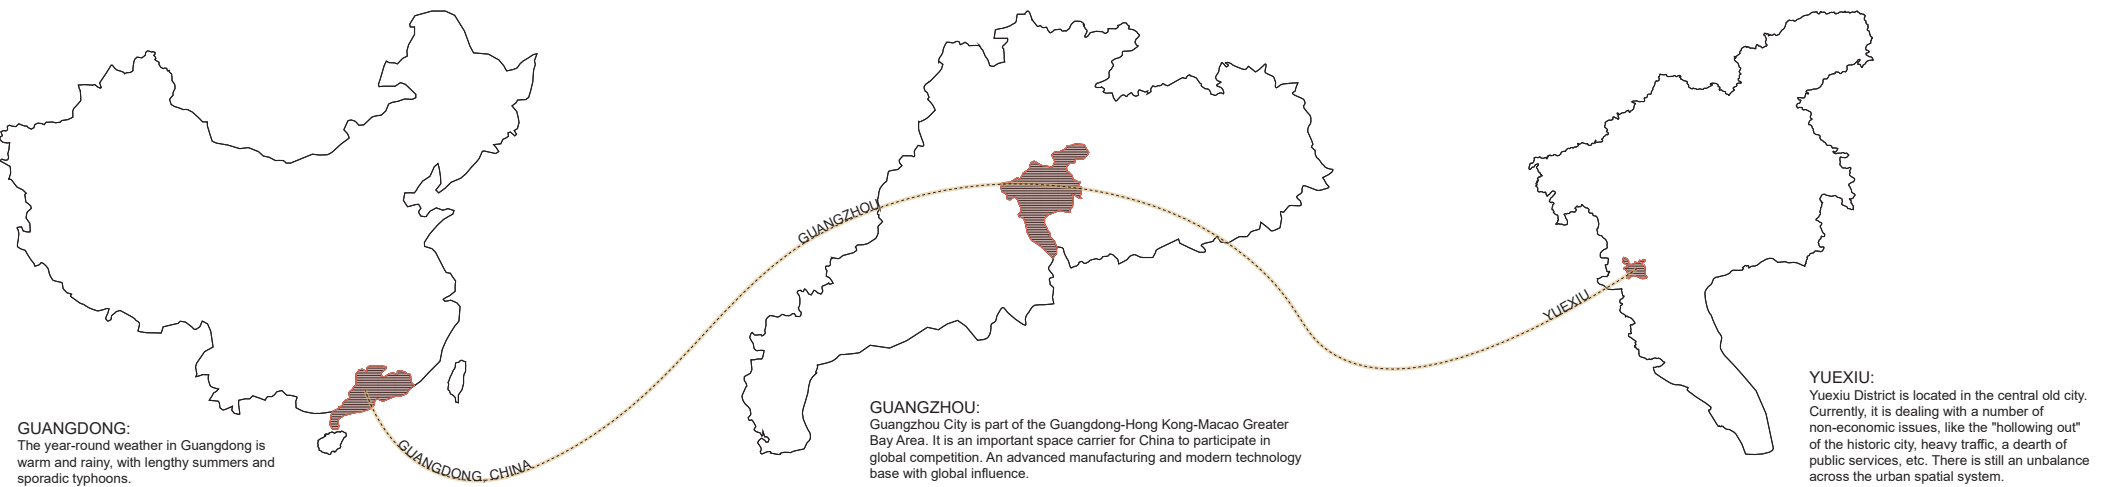


Location analysis

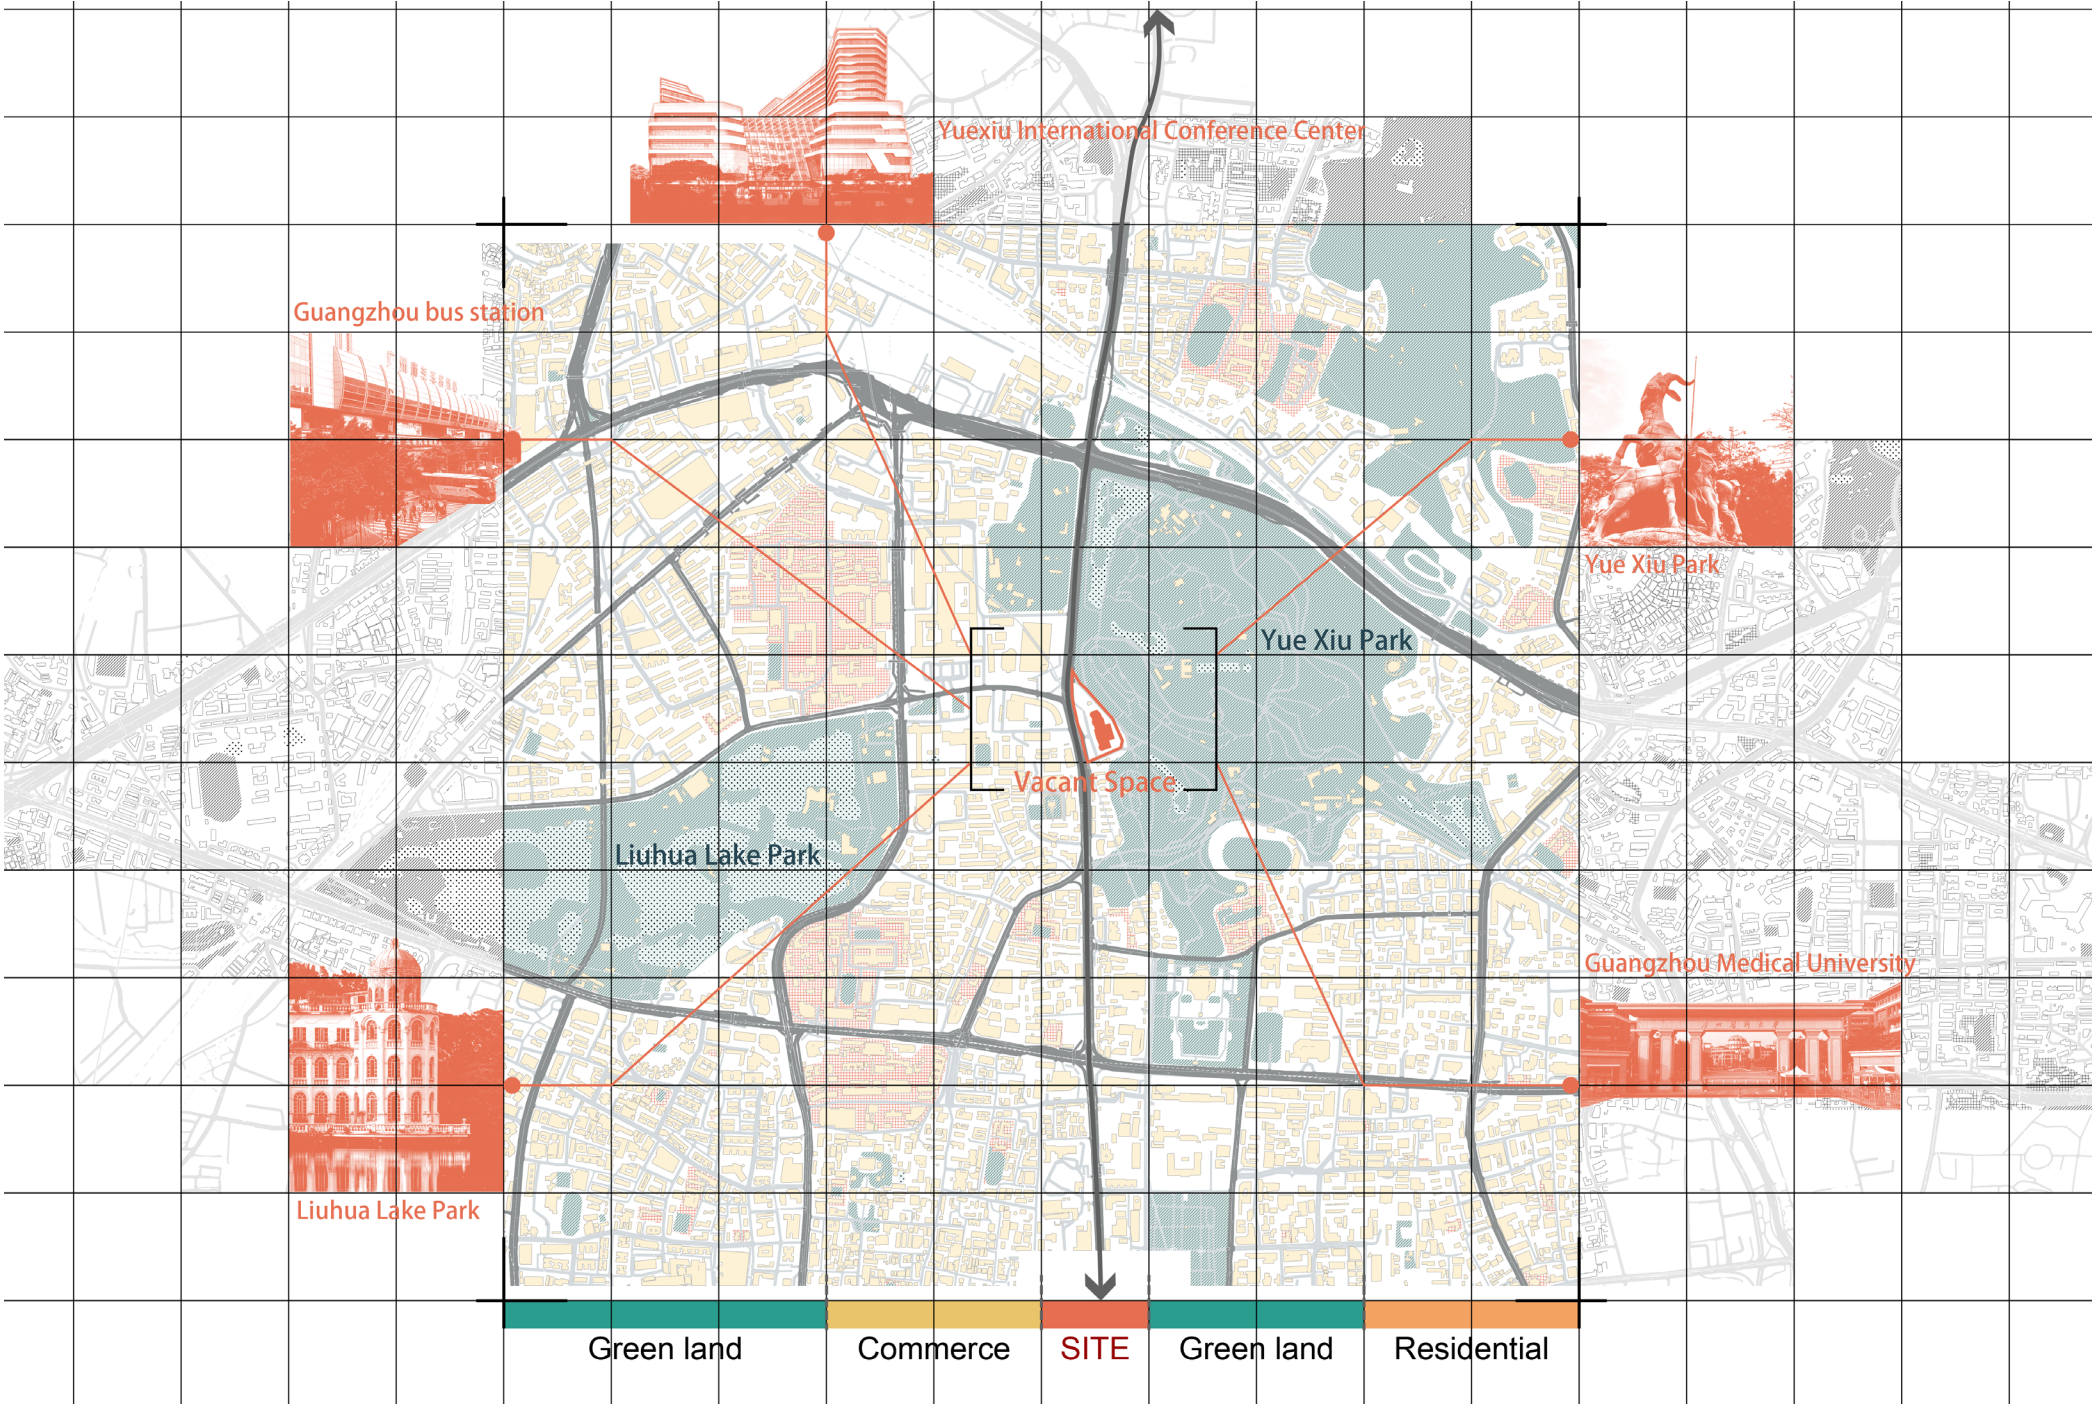


Site environment analysis

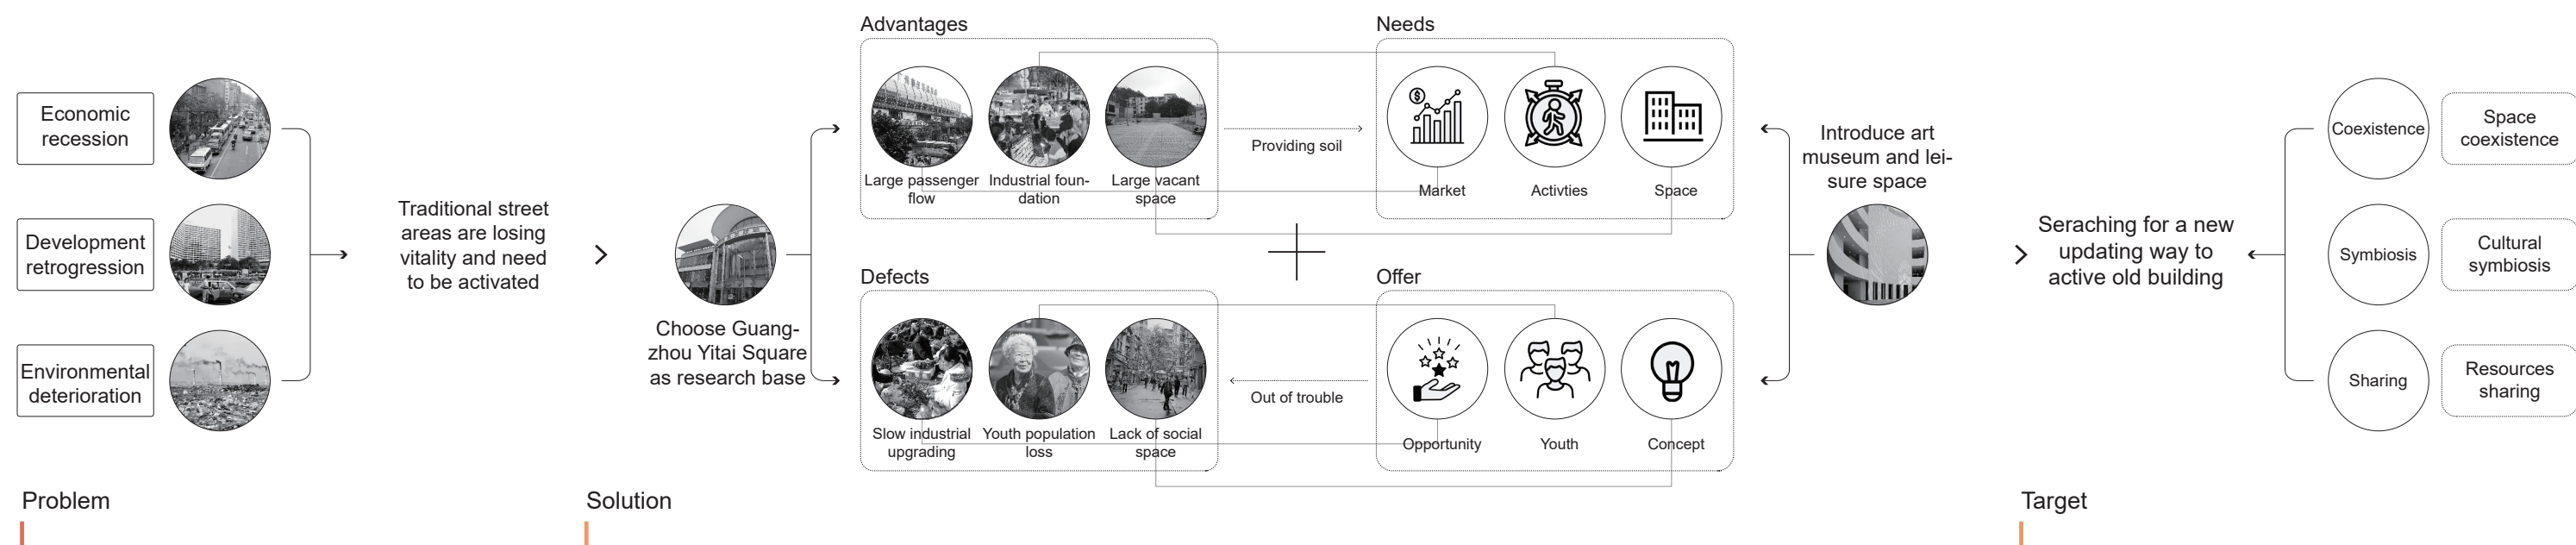


Social problem analysis

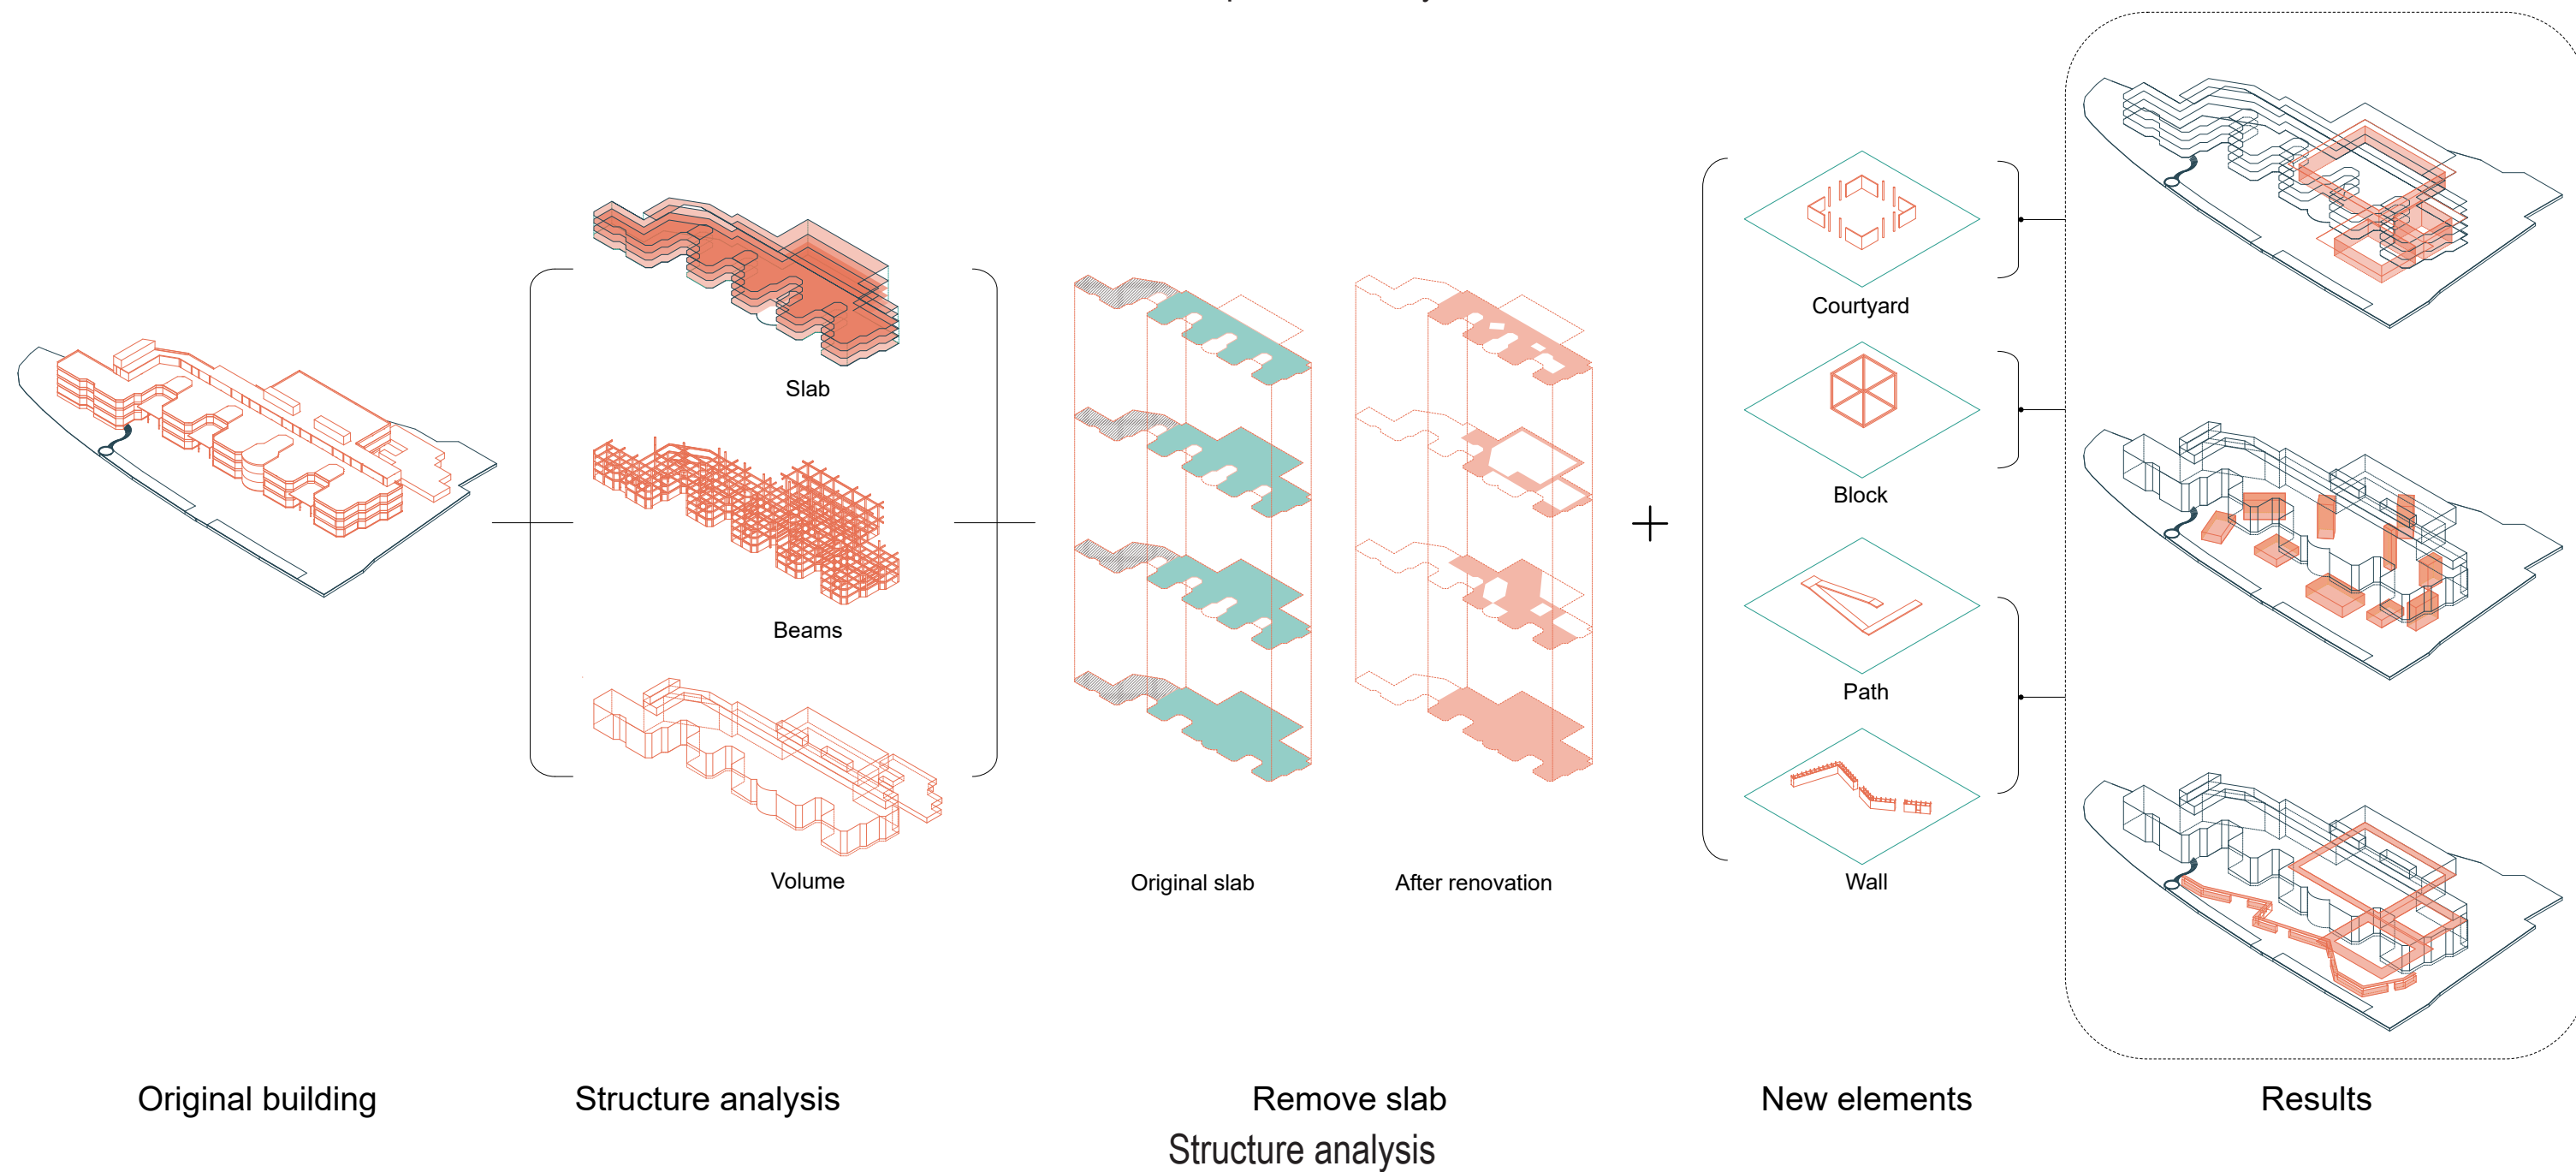

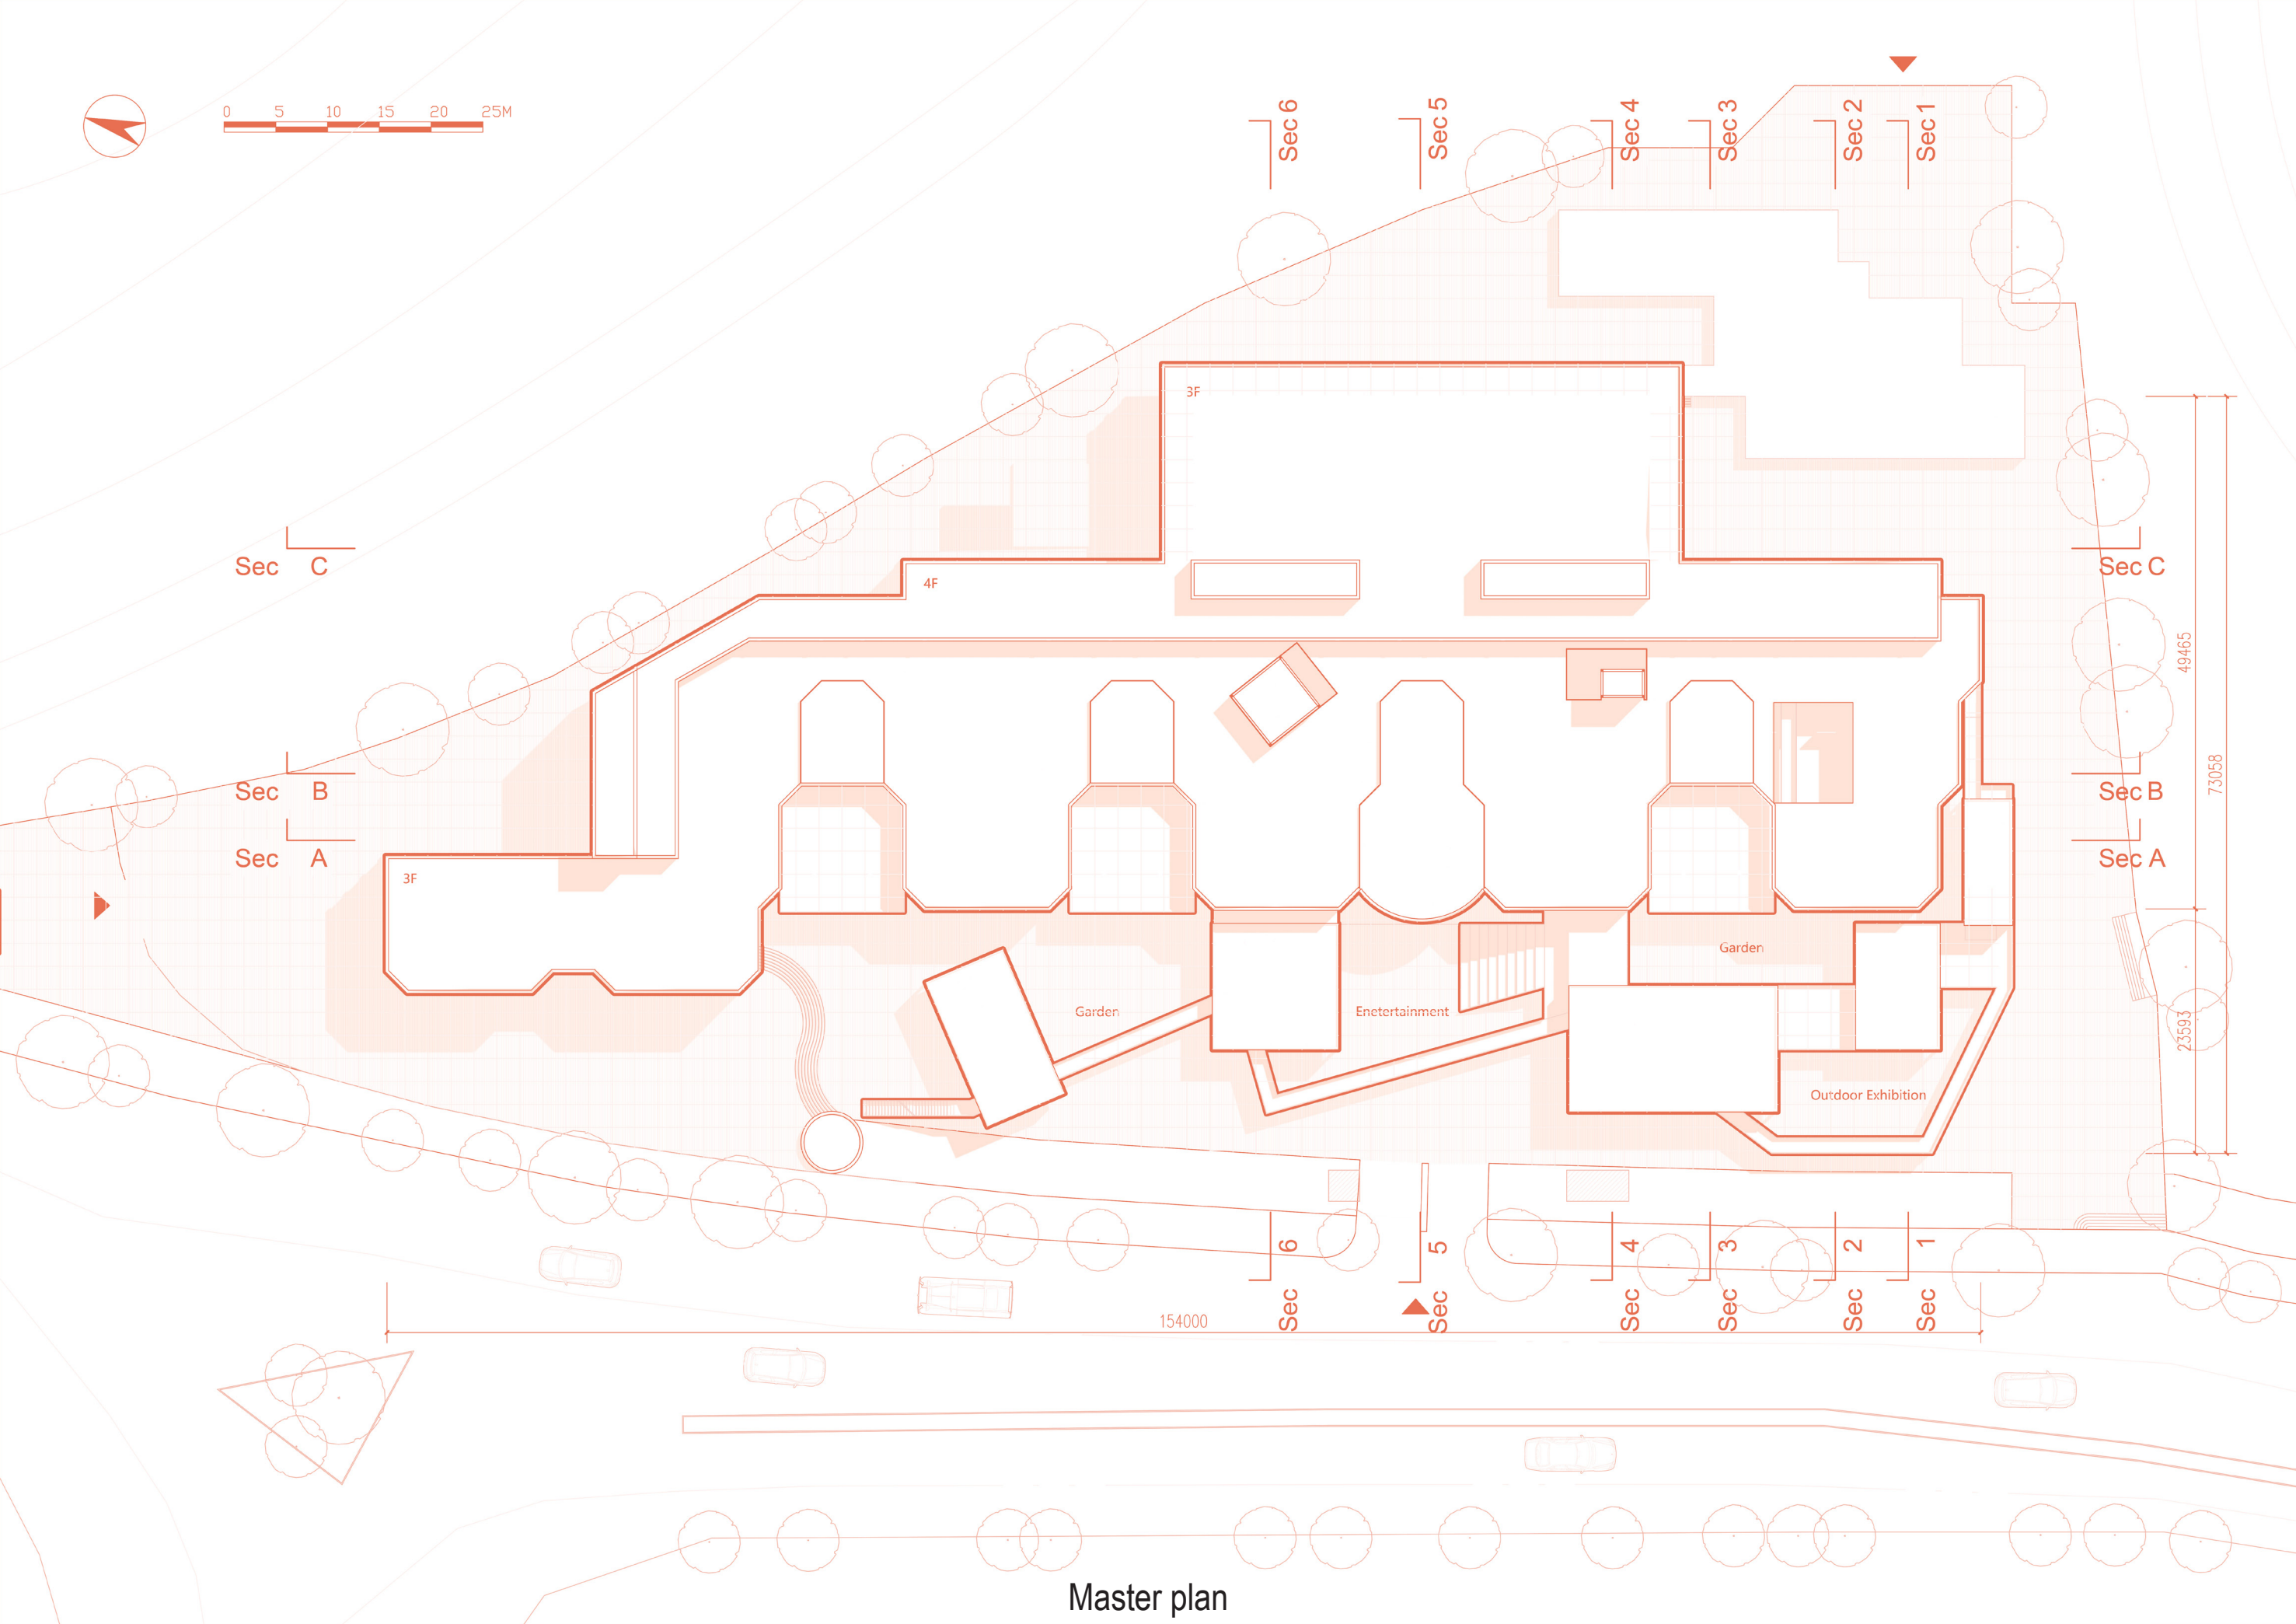


Master plan

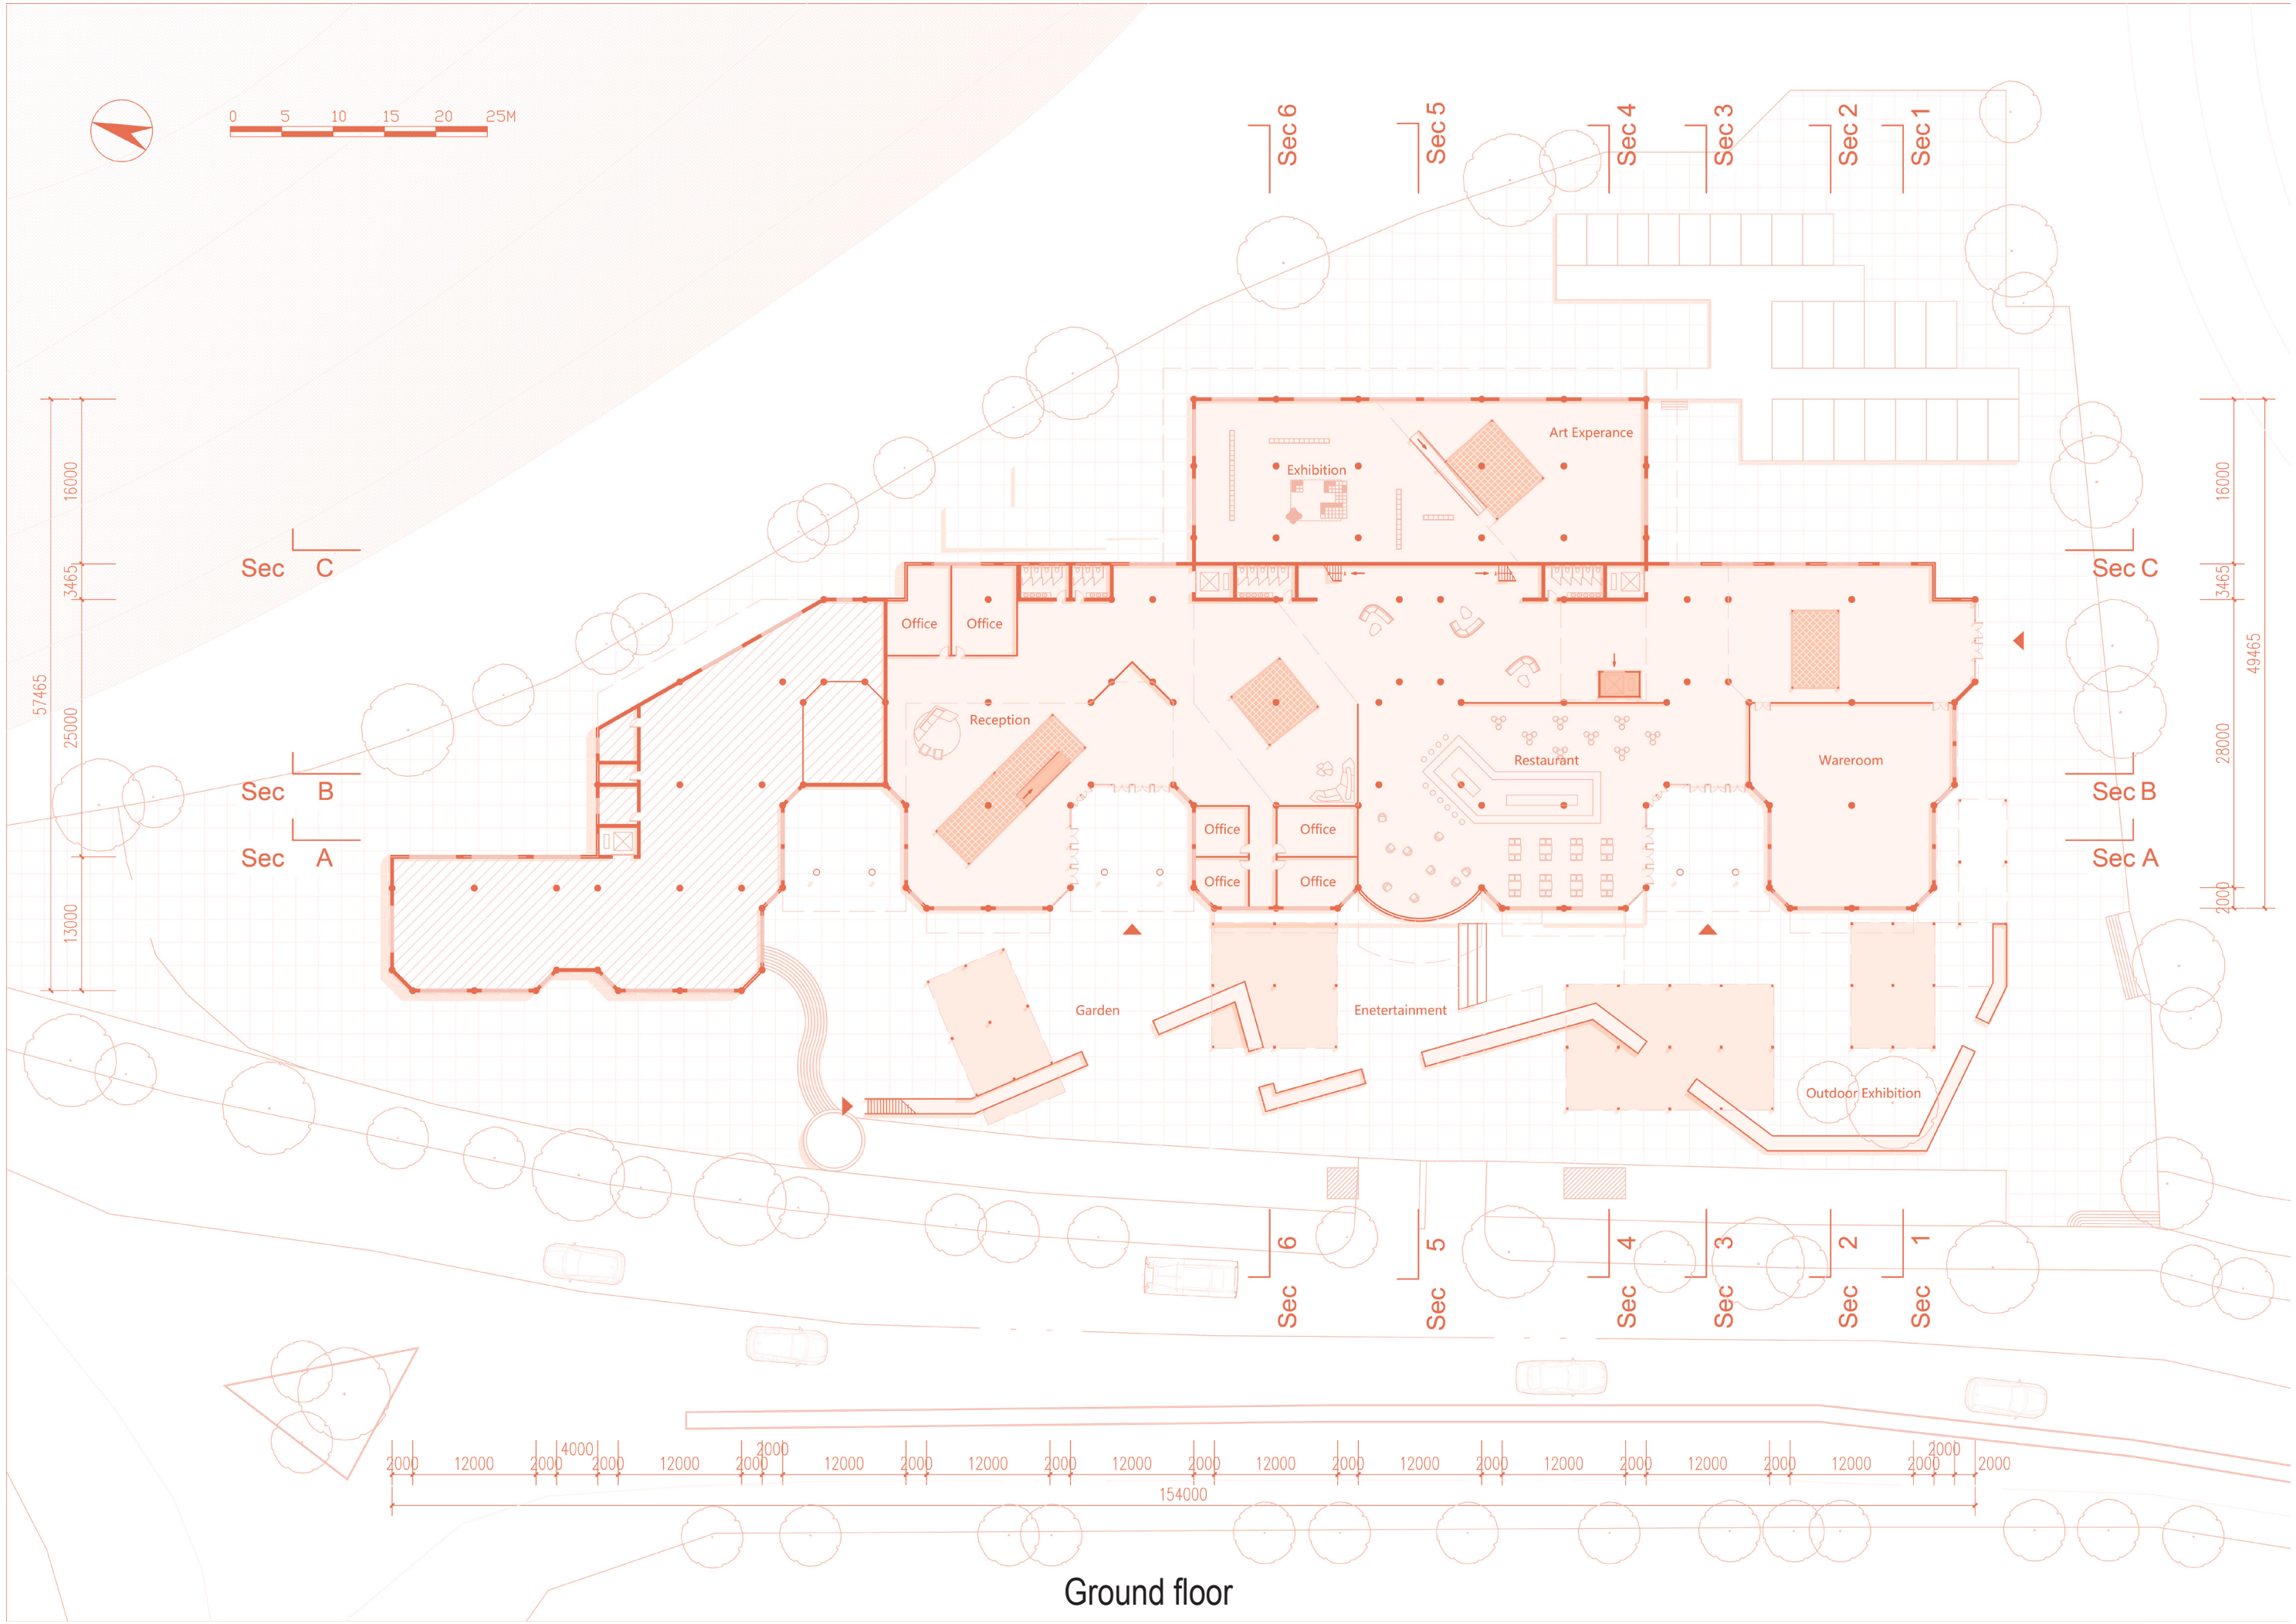


Ground floor




0 5 10 15 20 25M

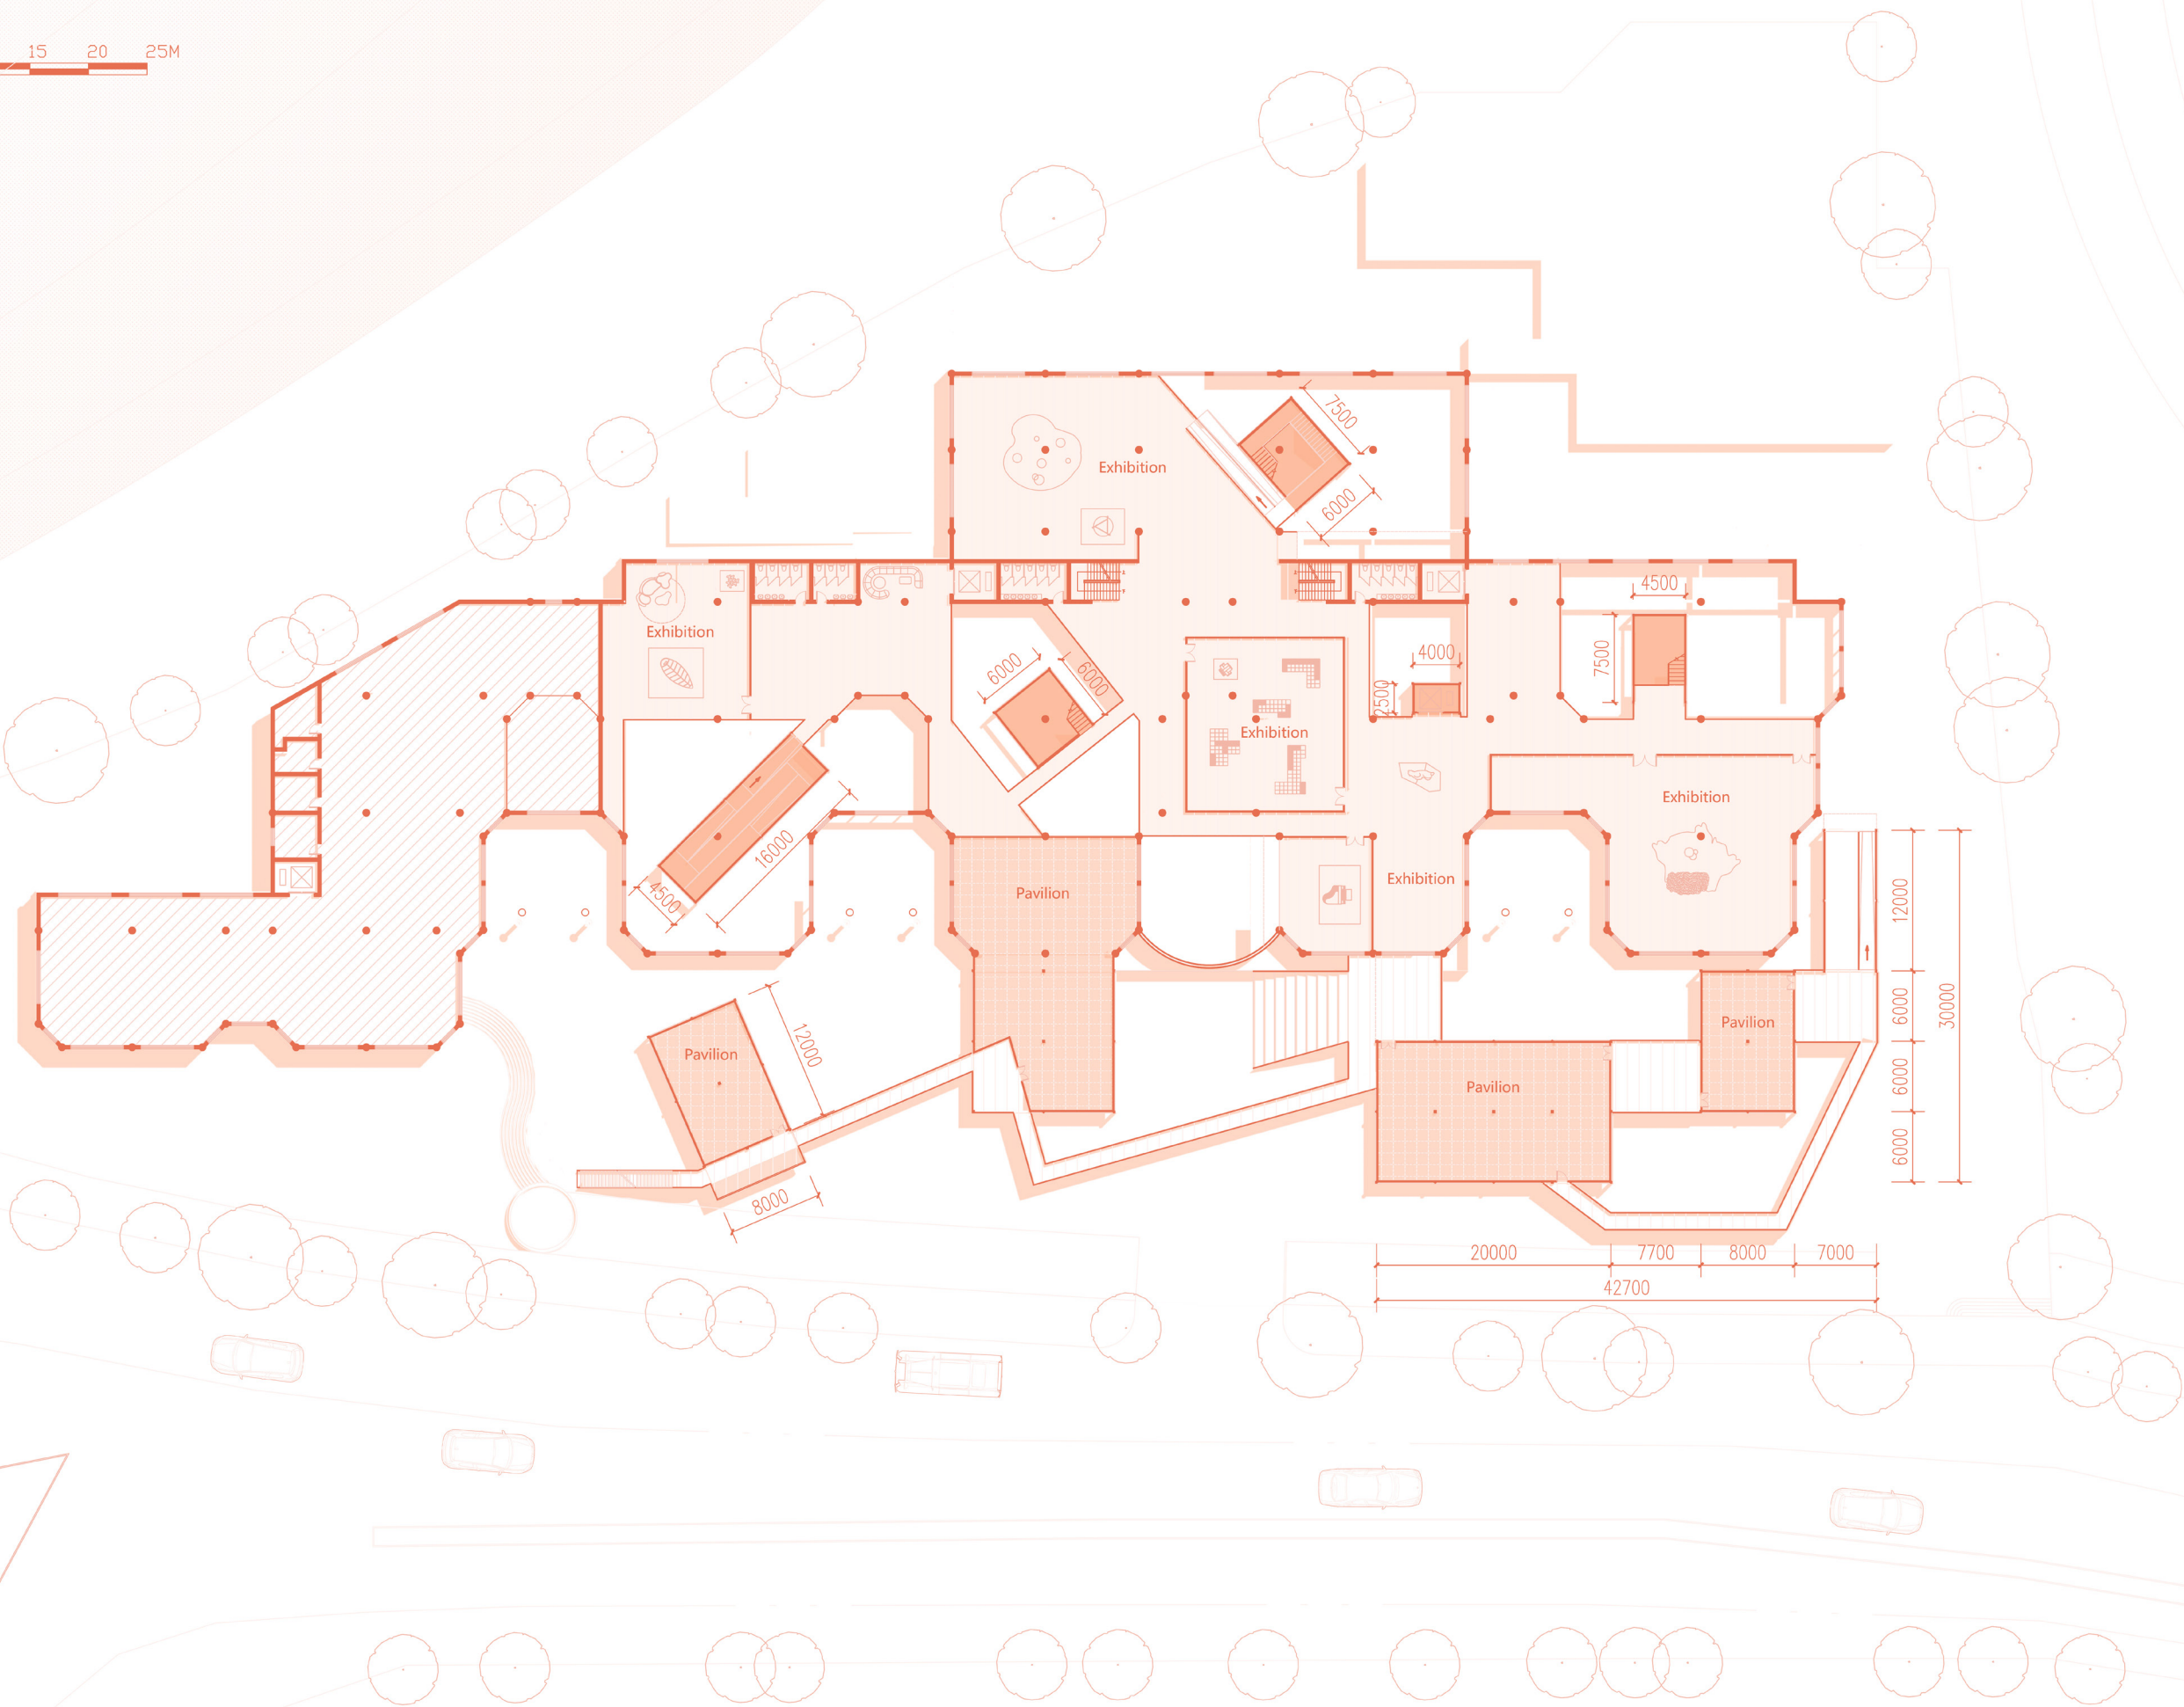


First floor

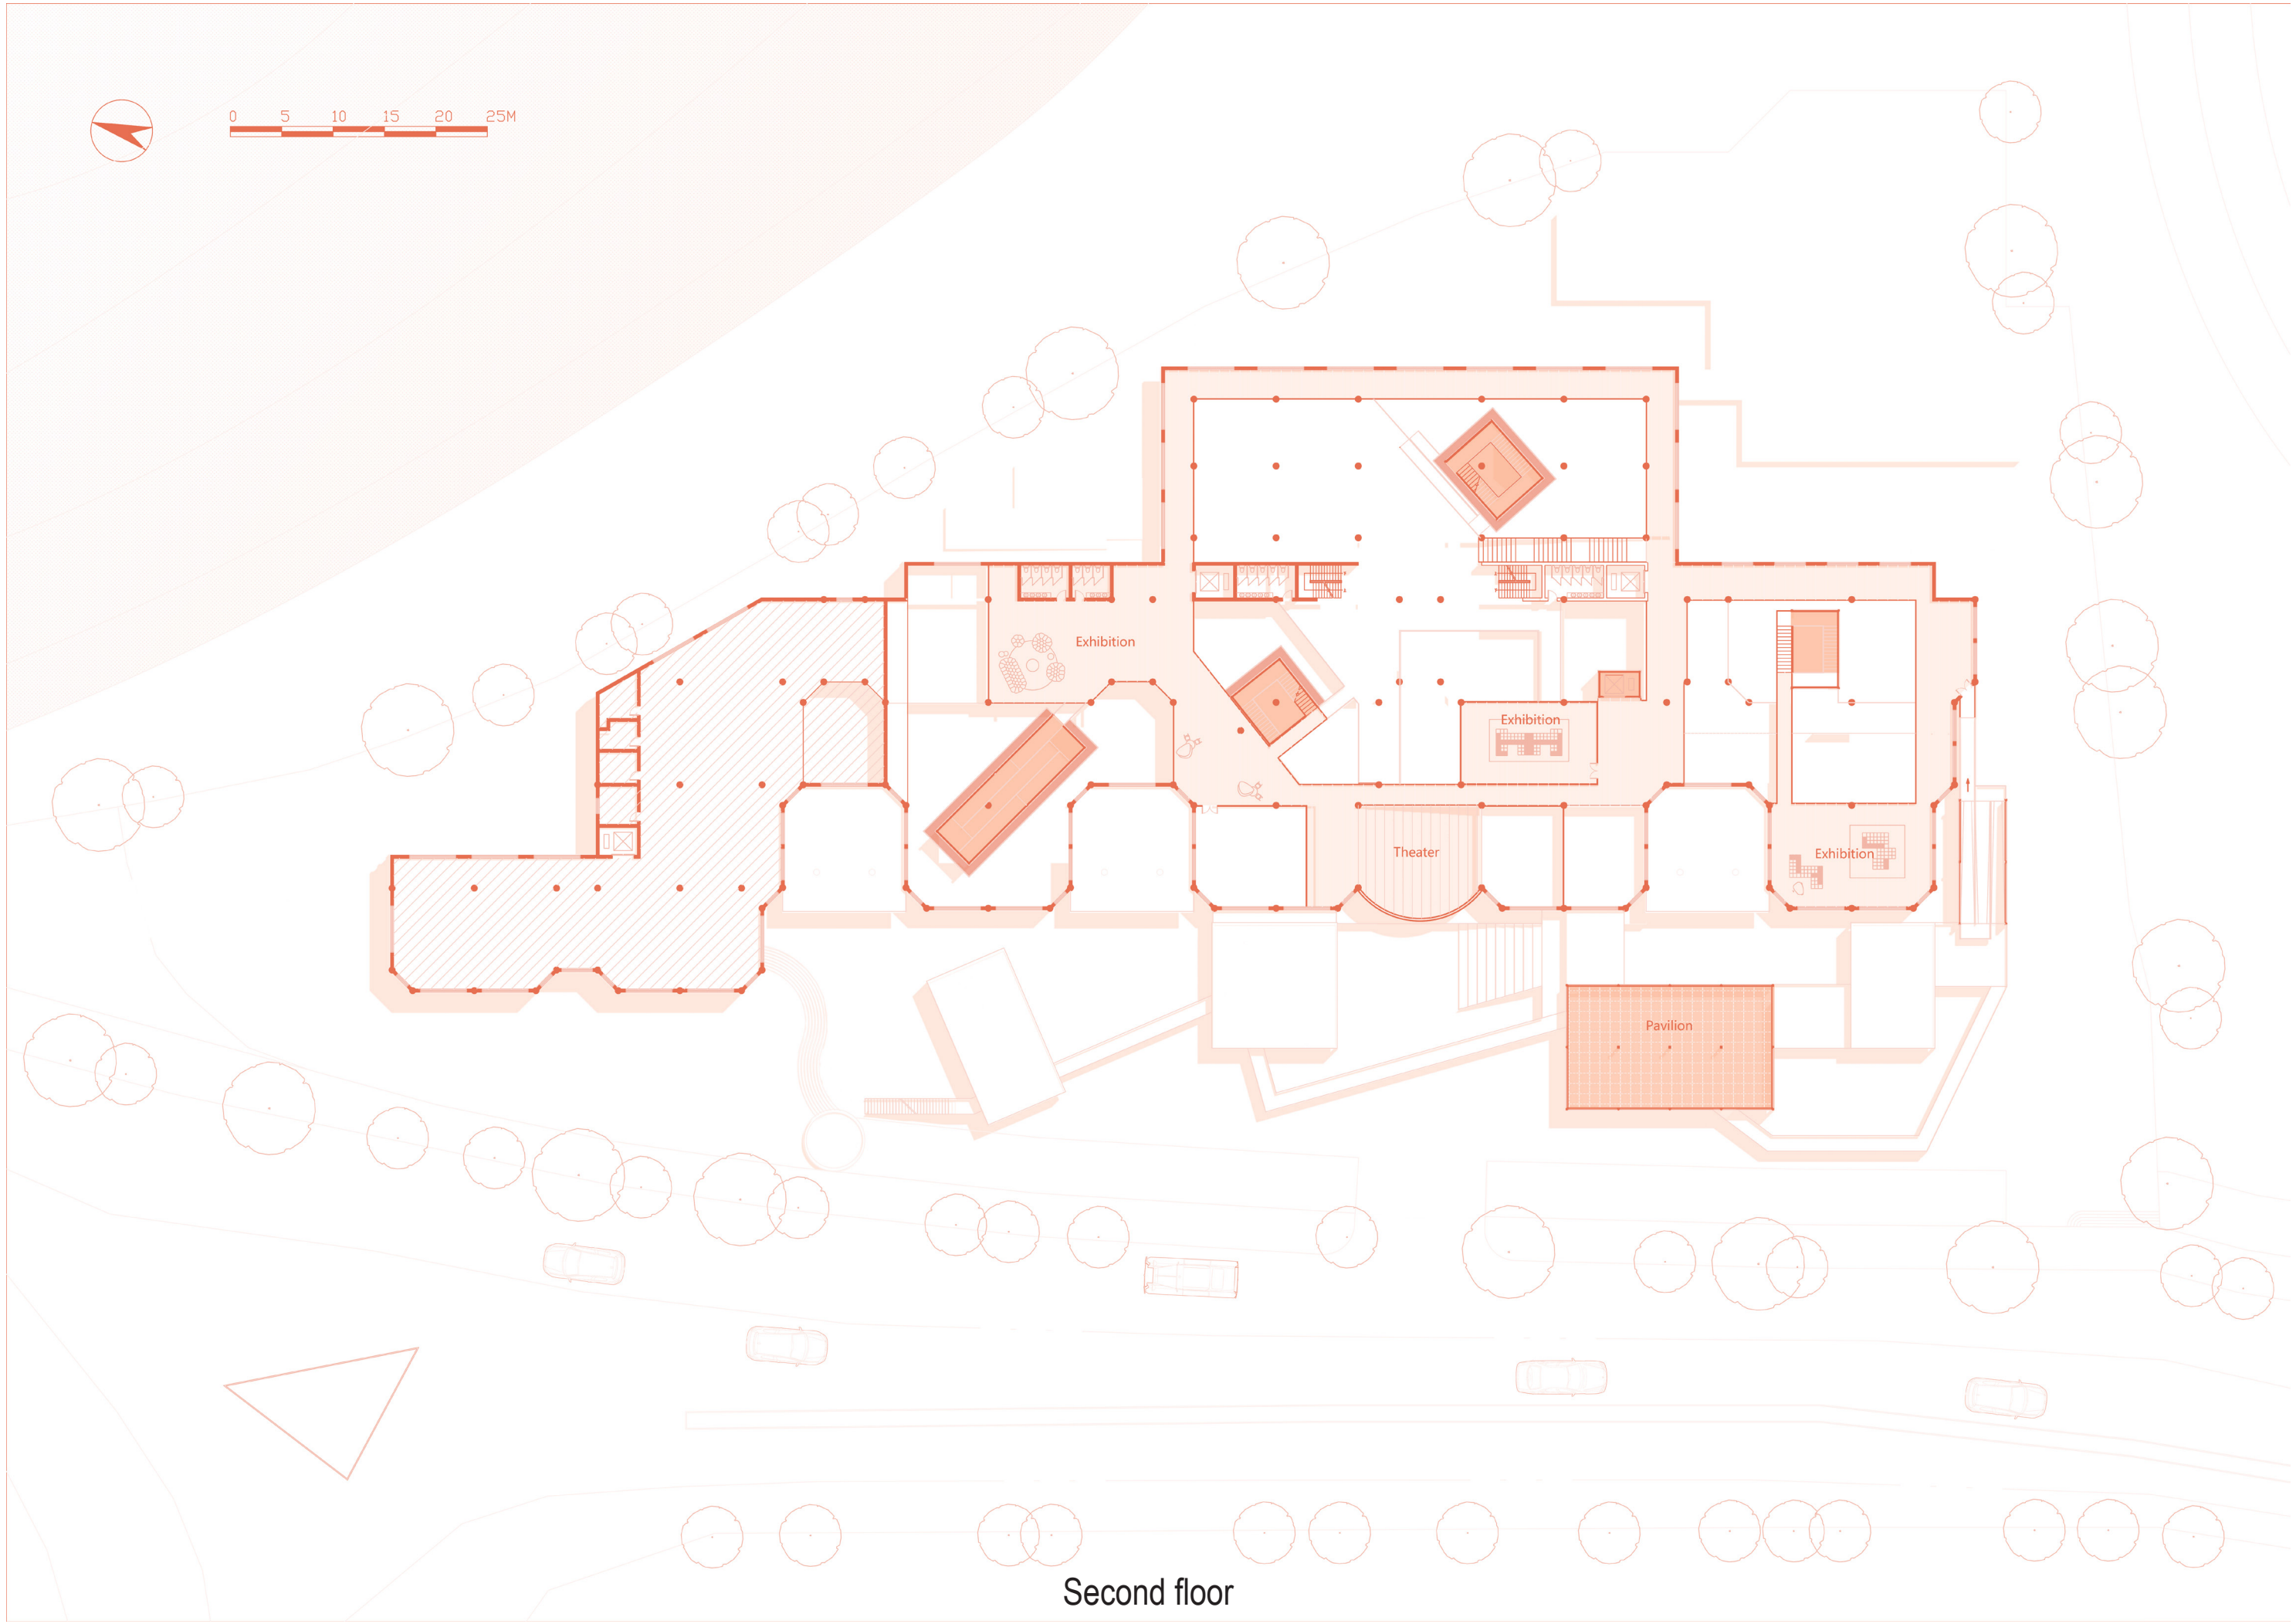


Second floor

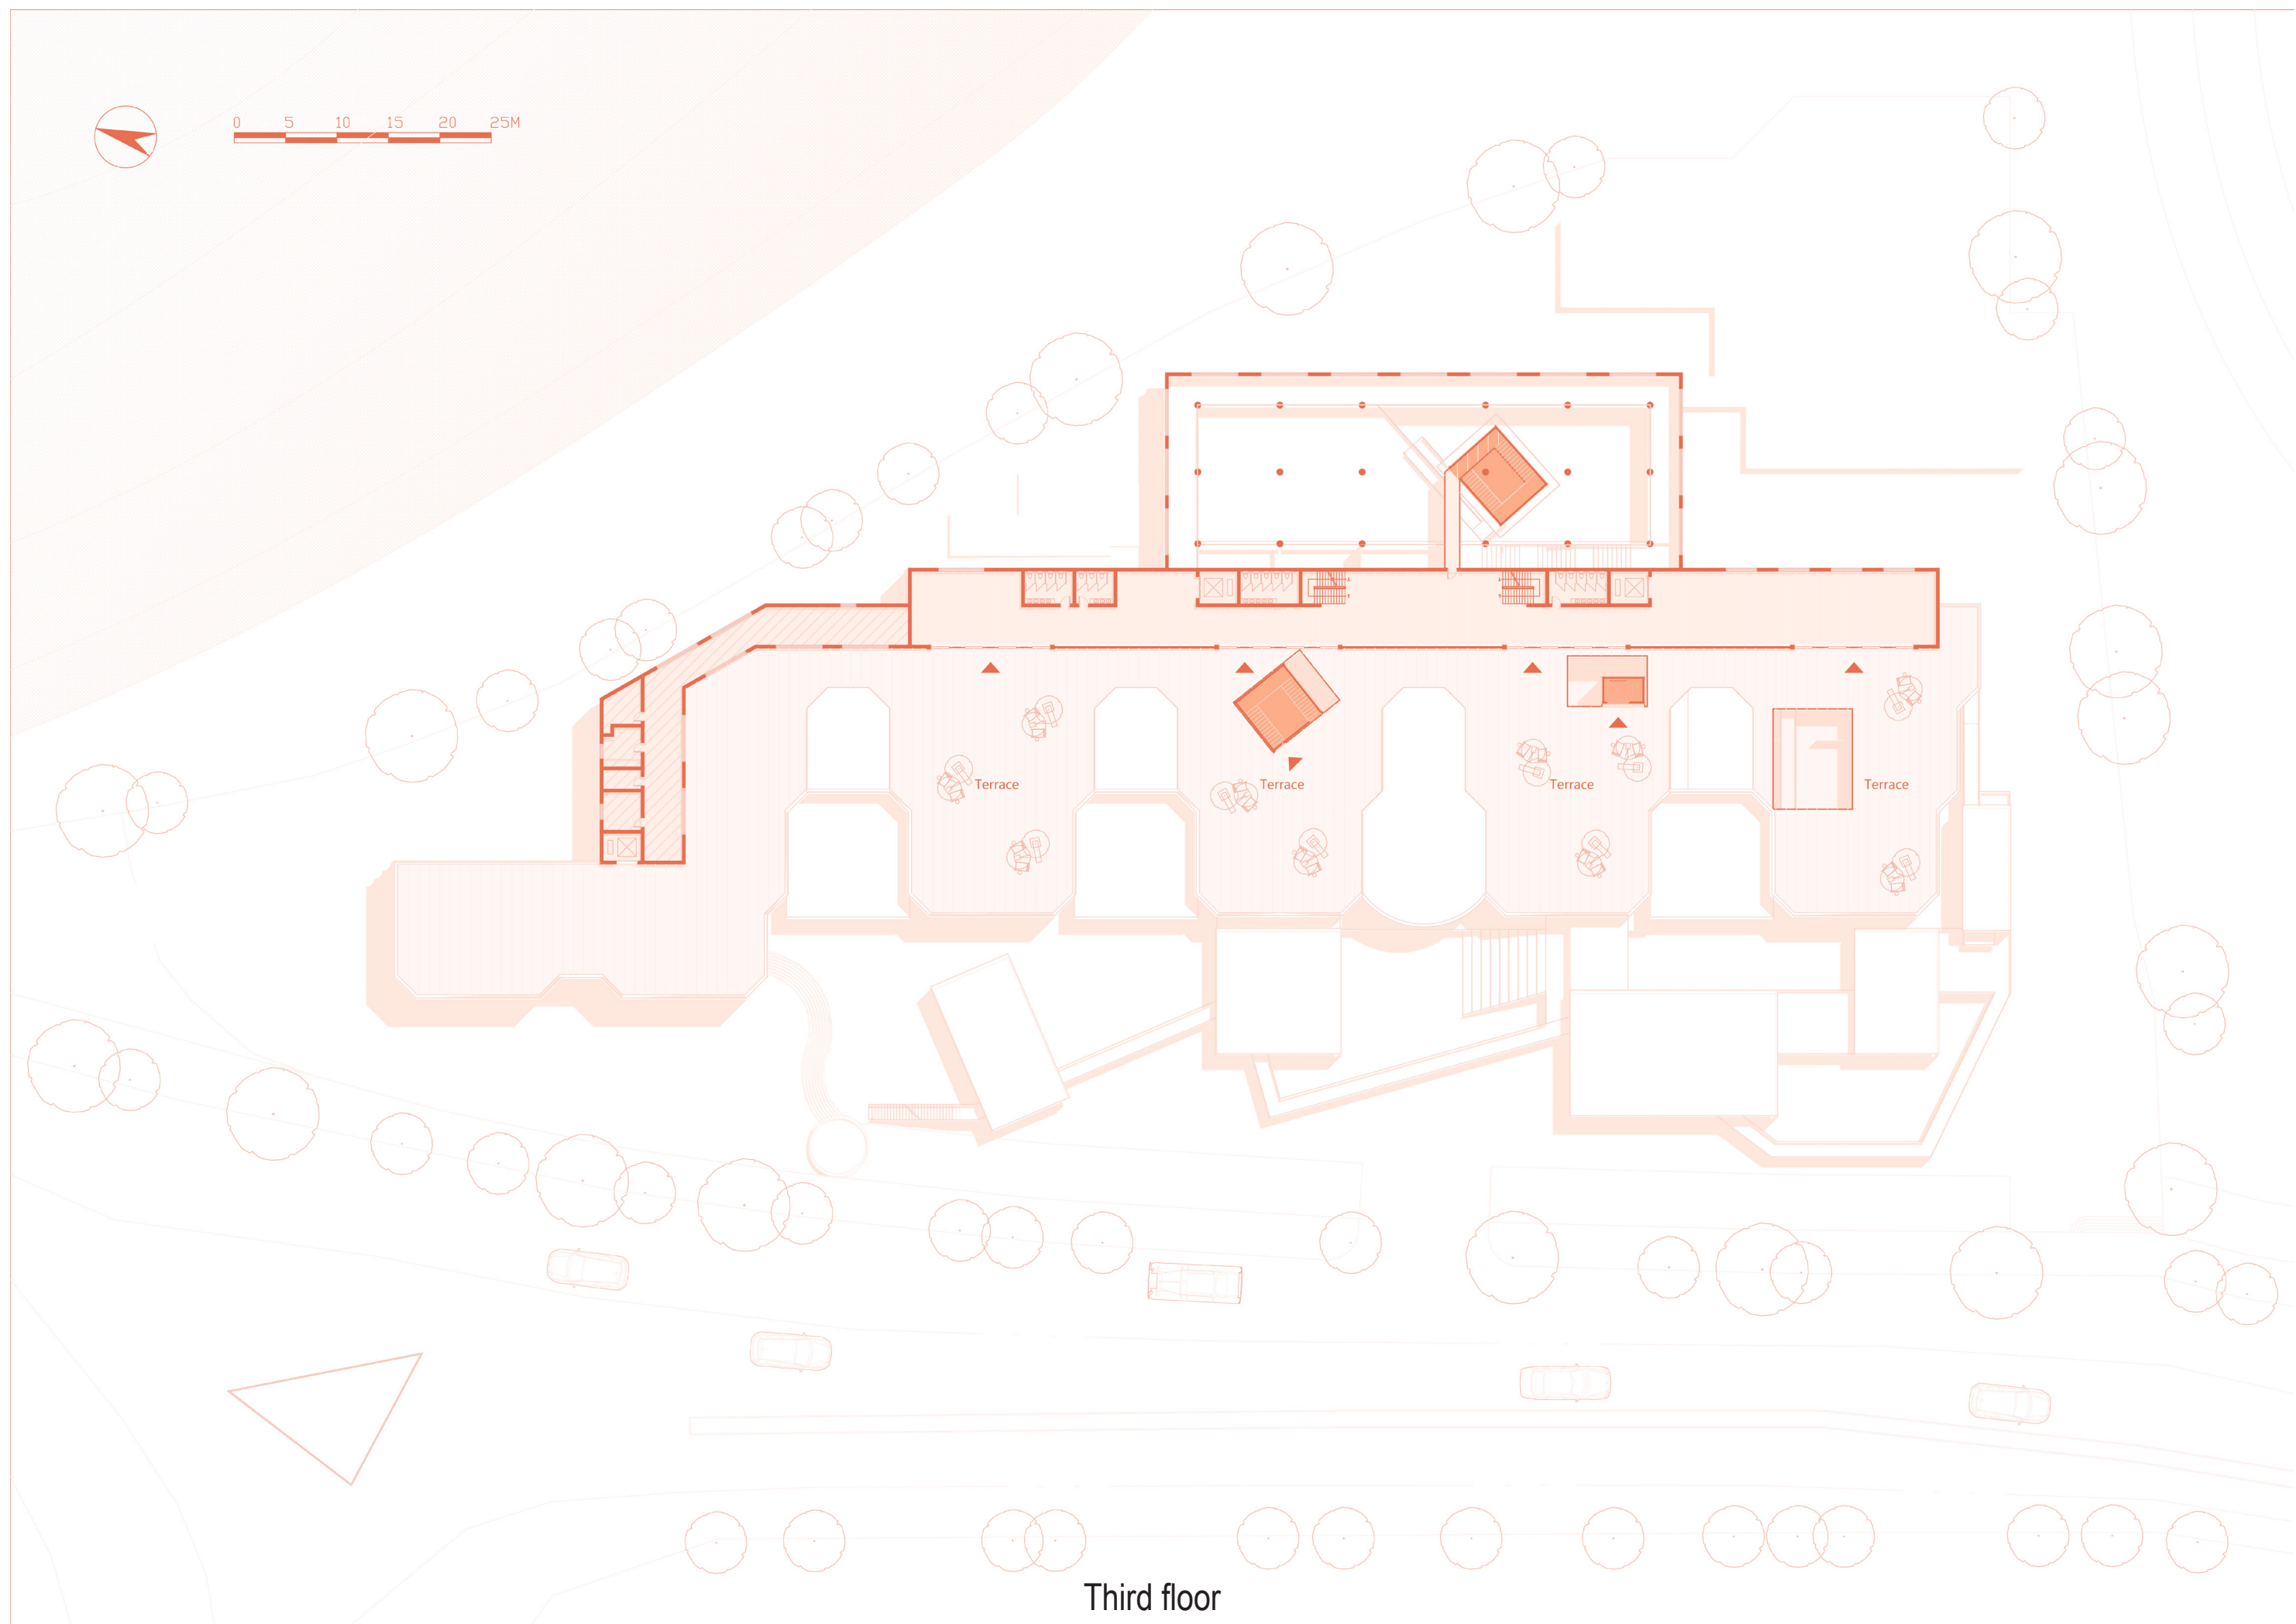


Third floor

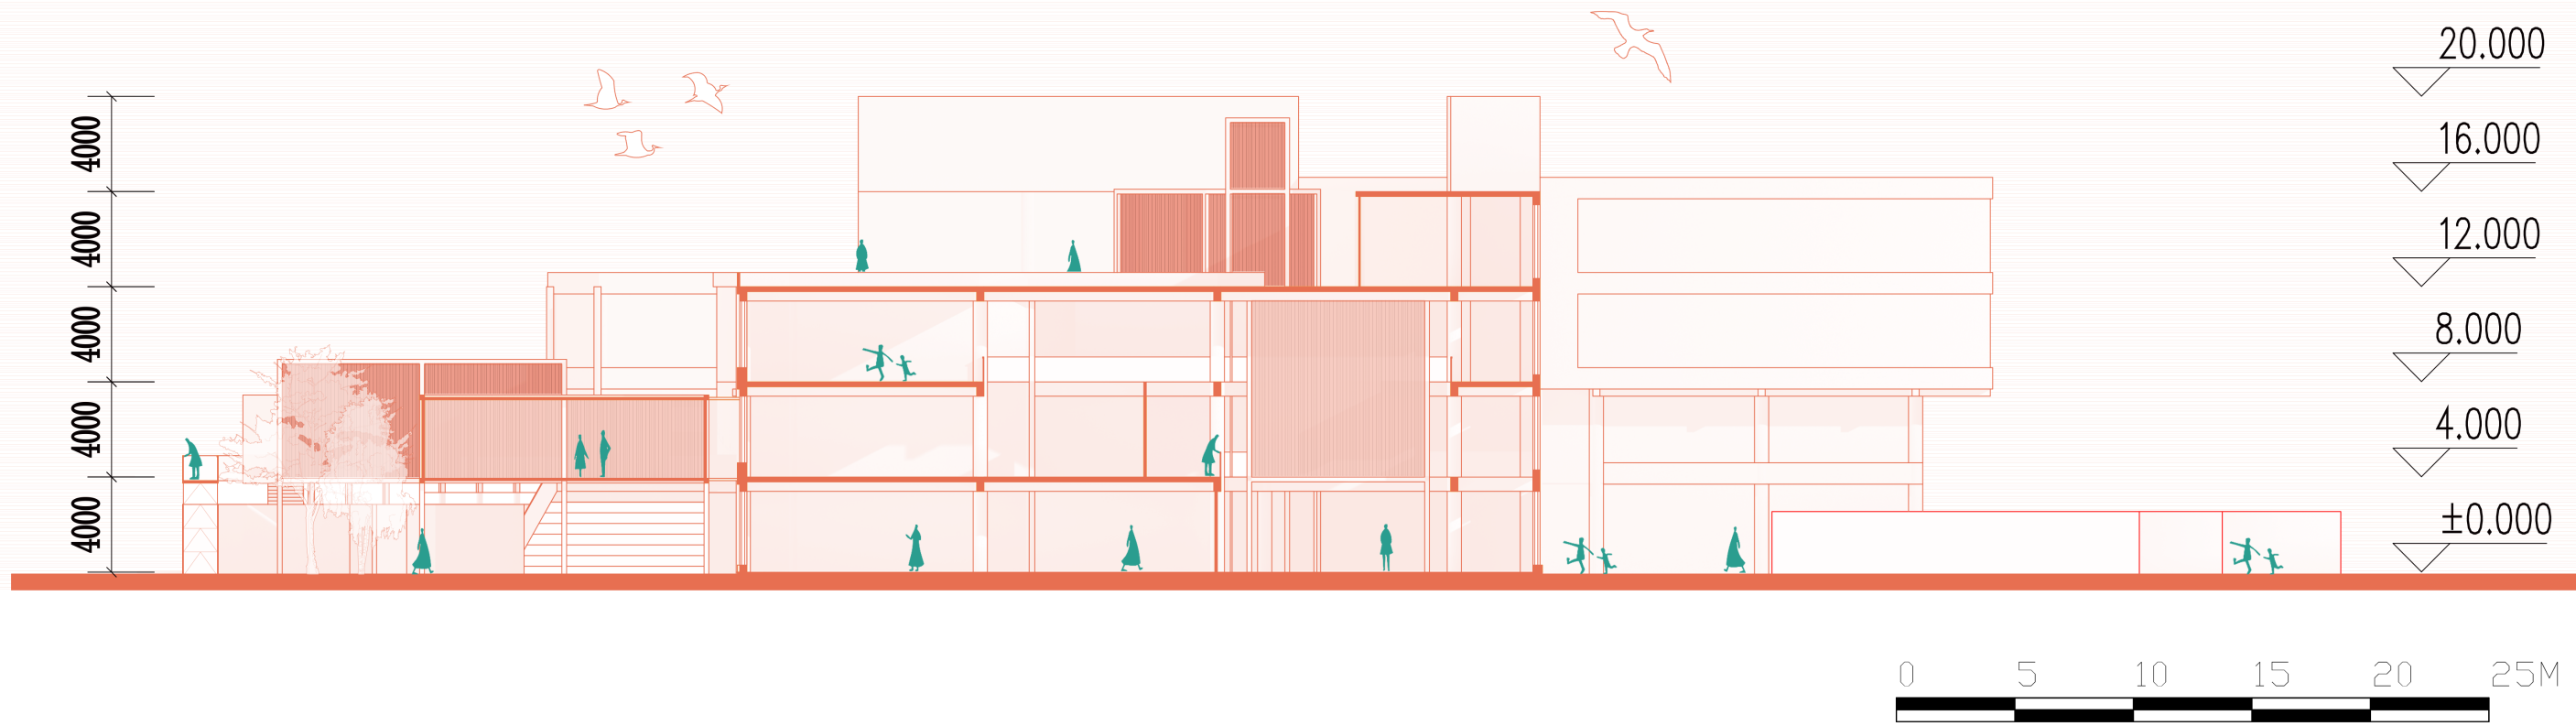


Section 1-1

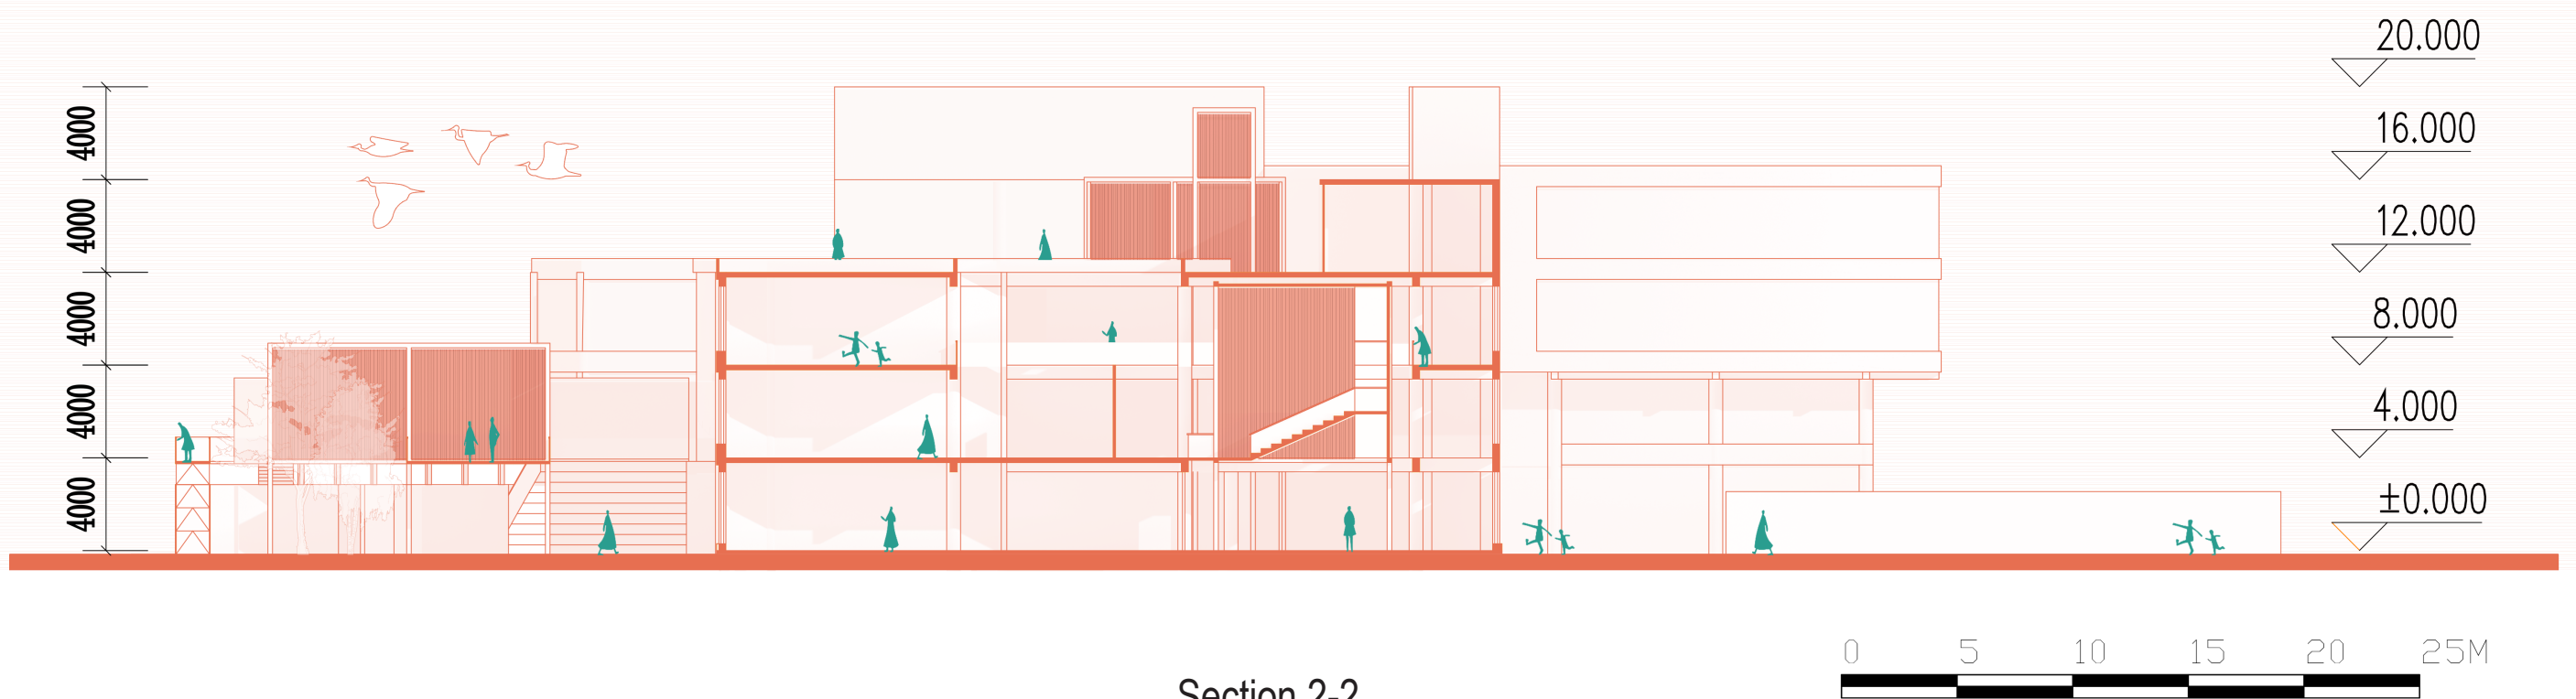


Section 2-2

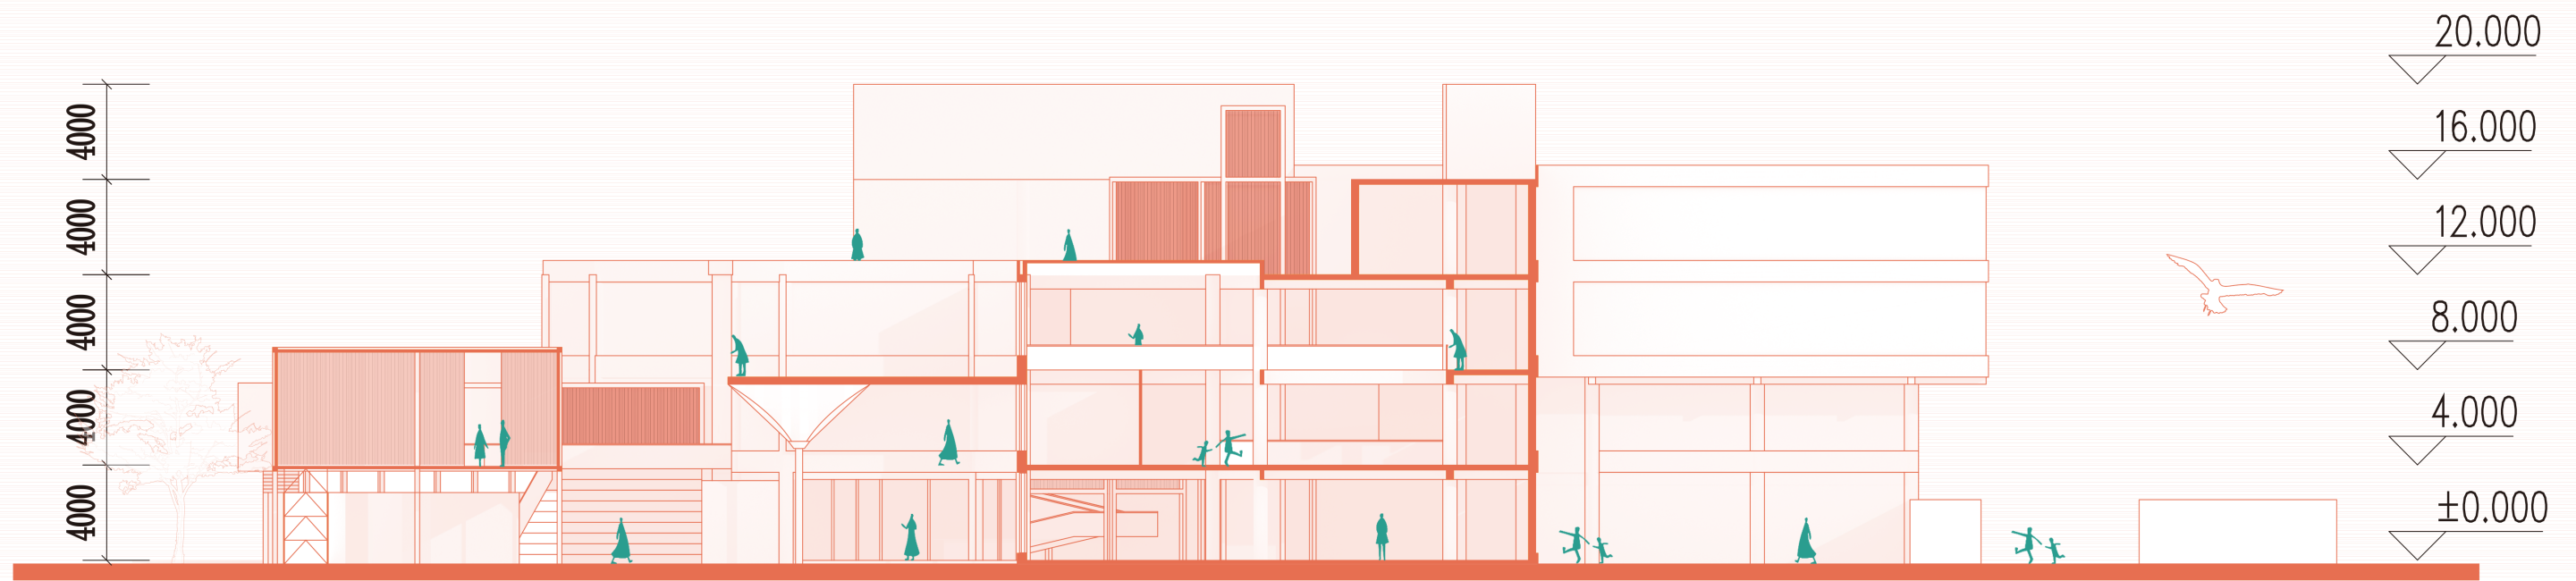


Section 3-3

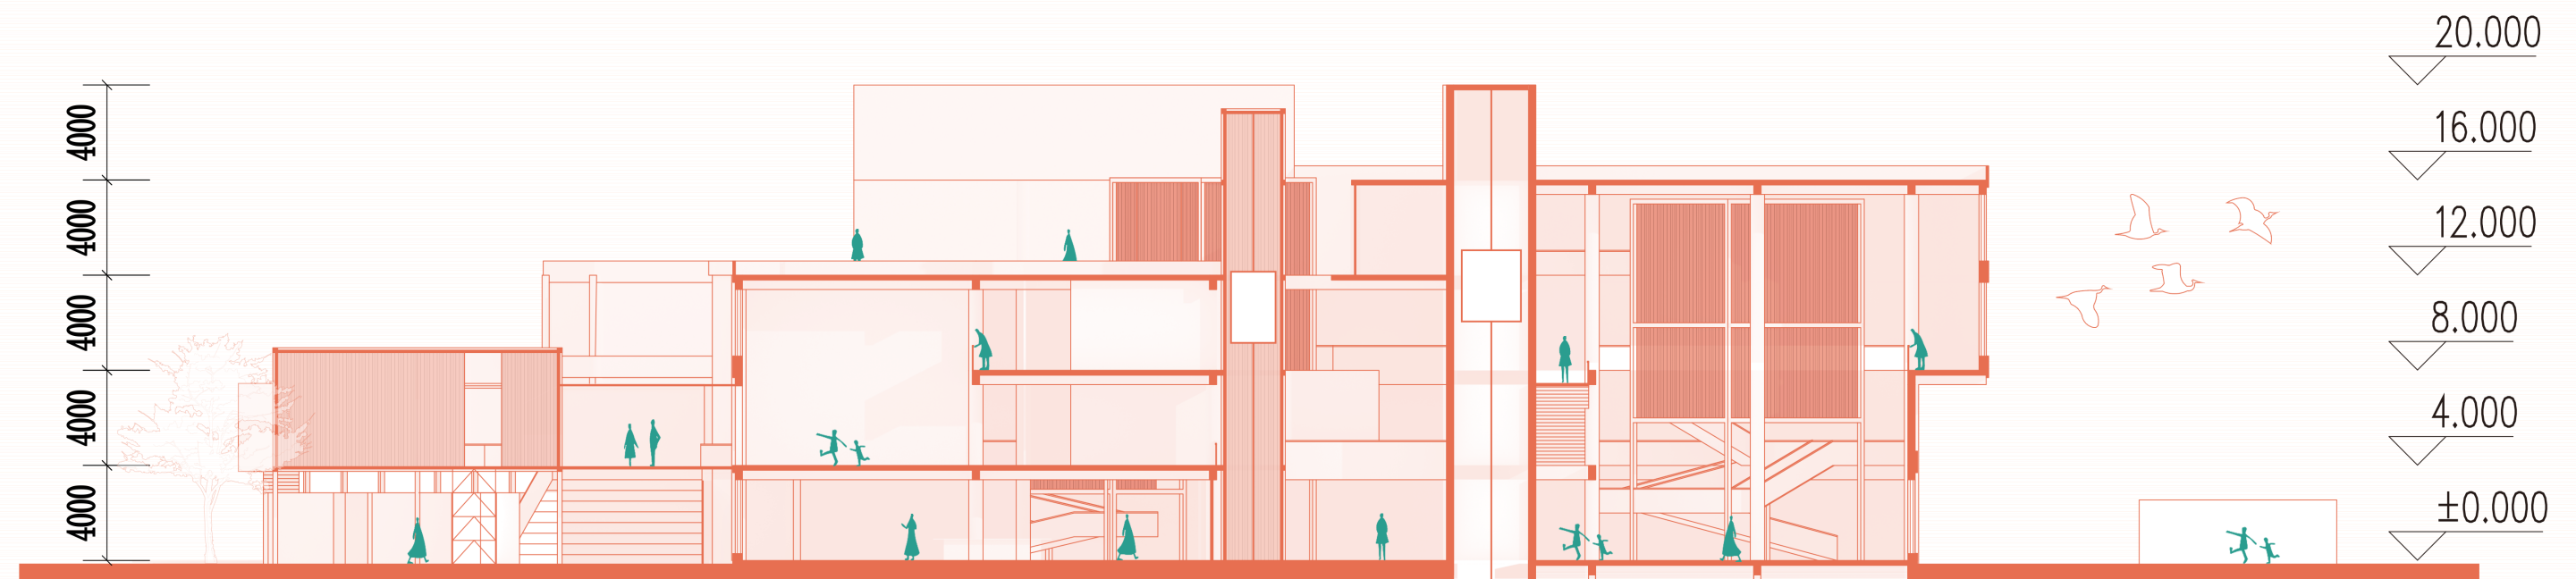




Section 4-4

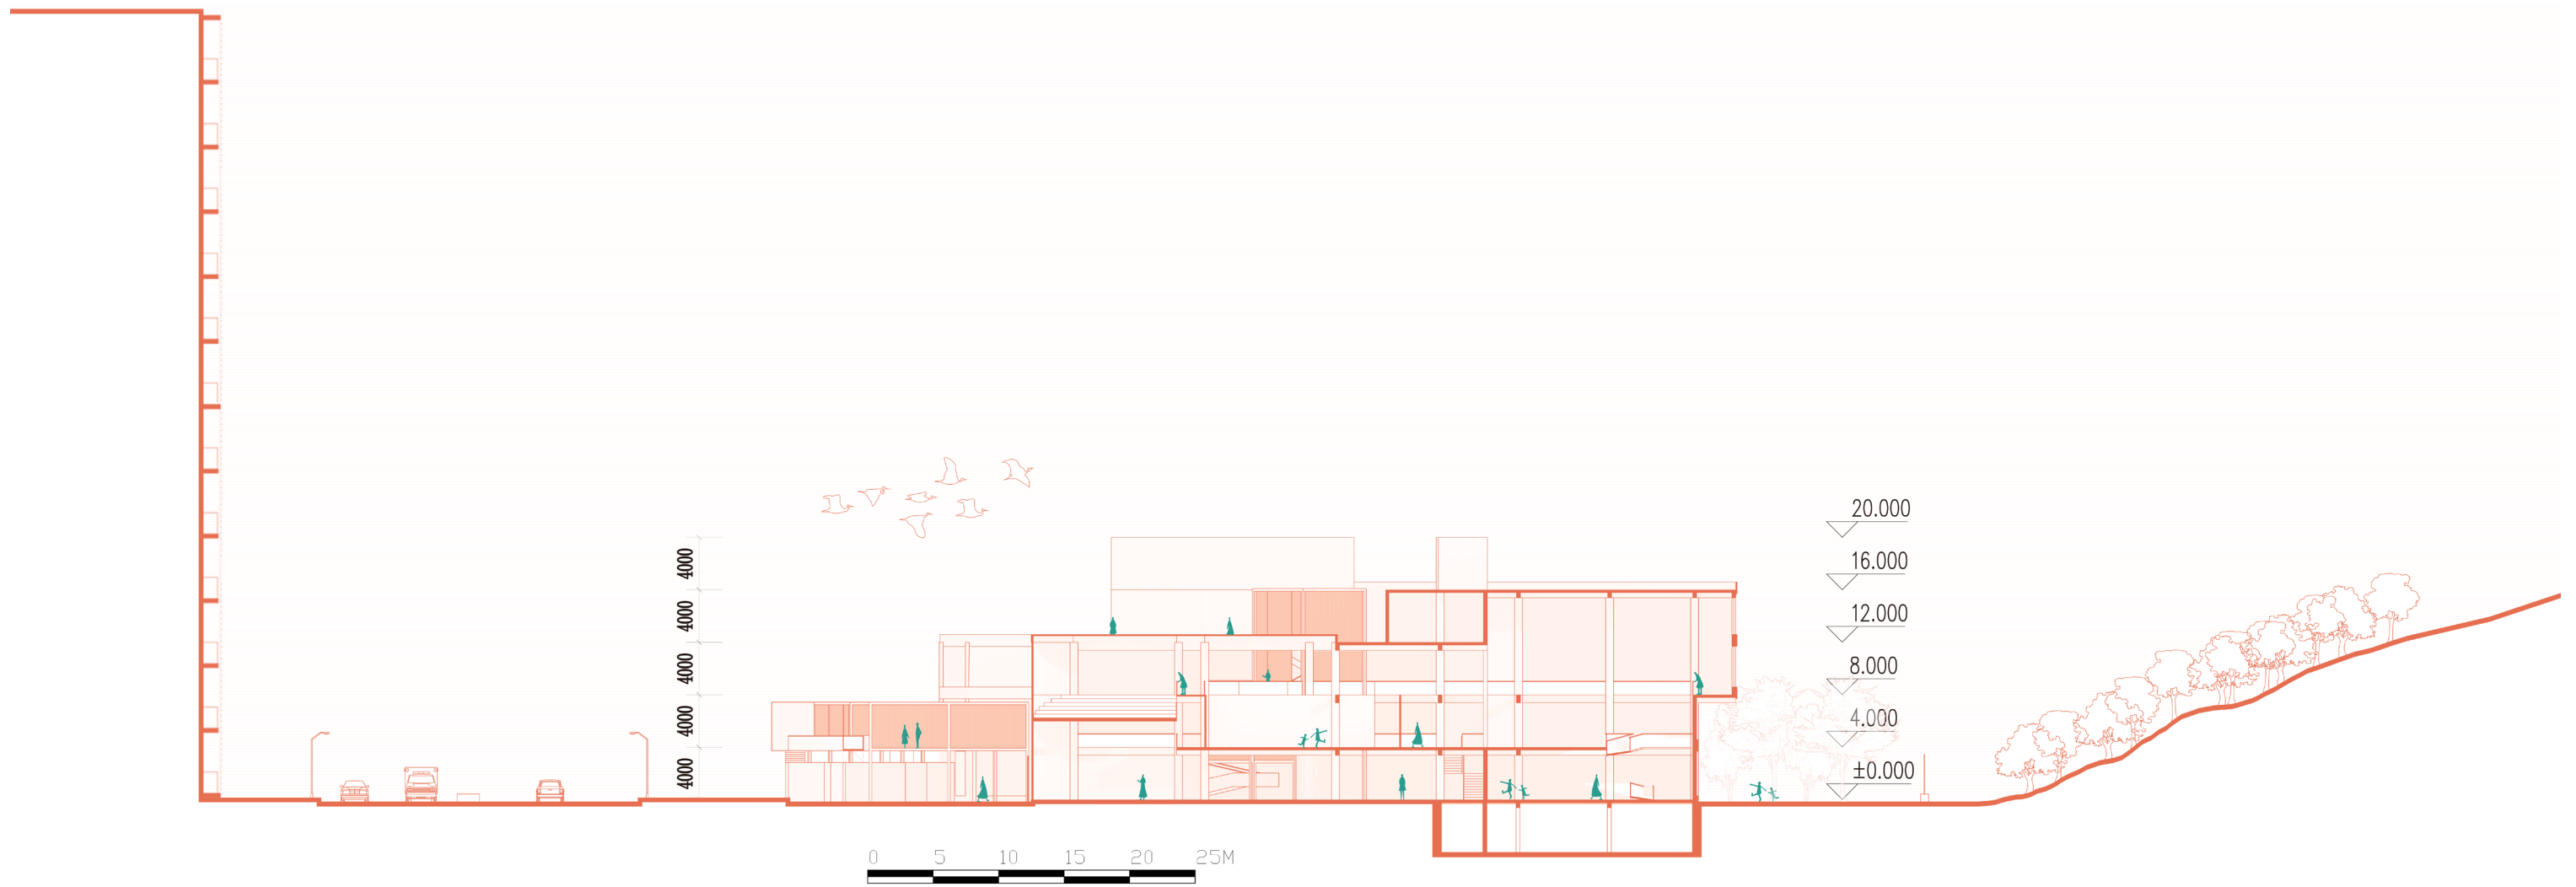

Section 5-5

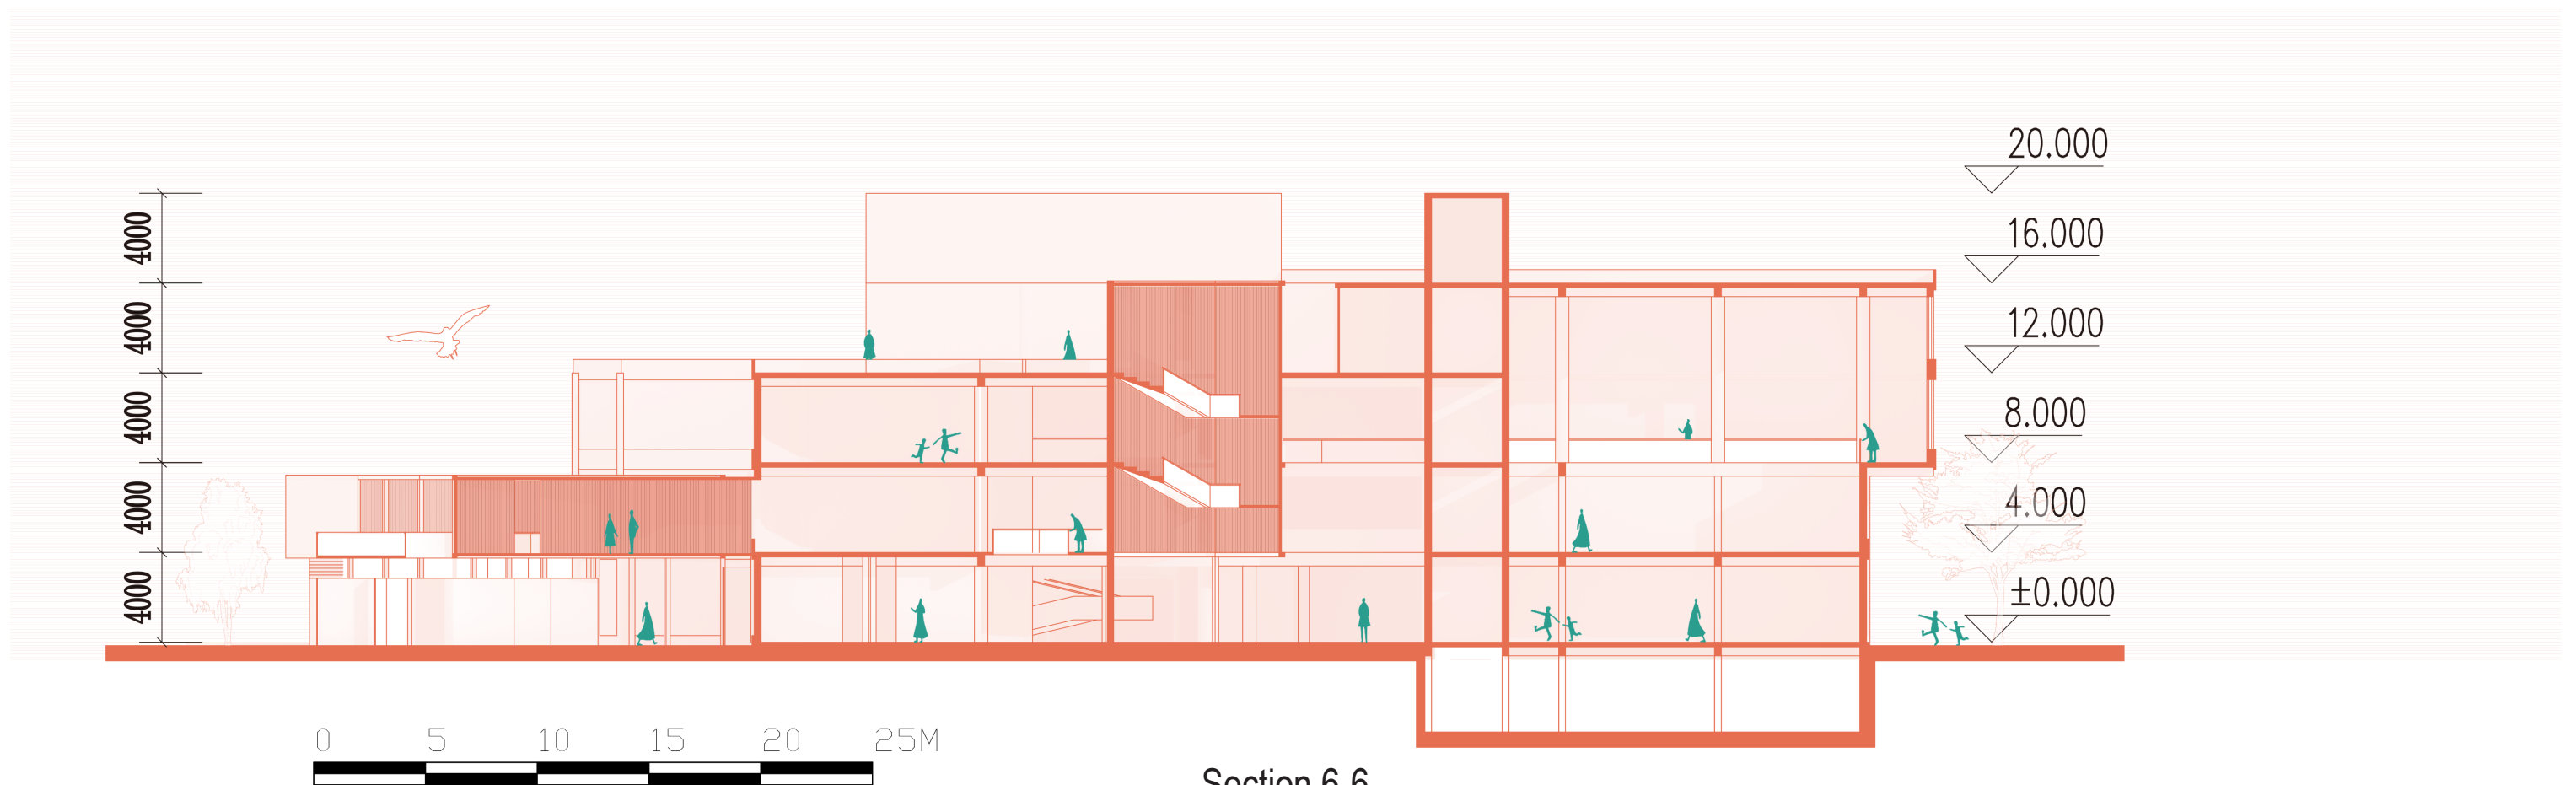


Section 6-6

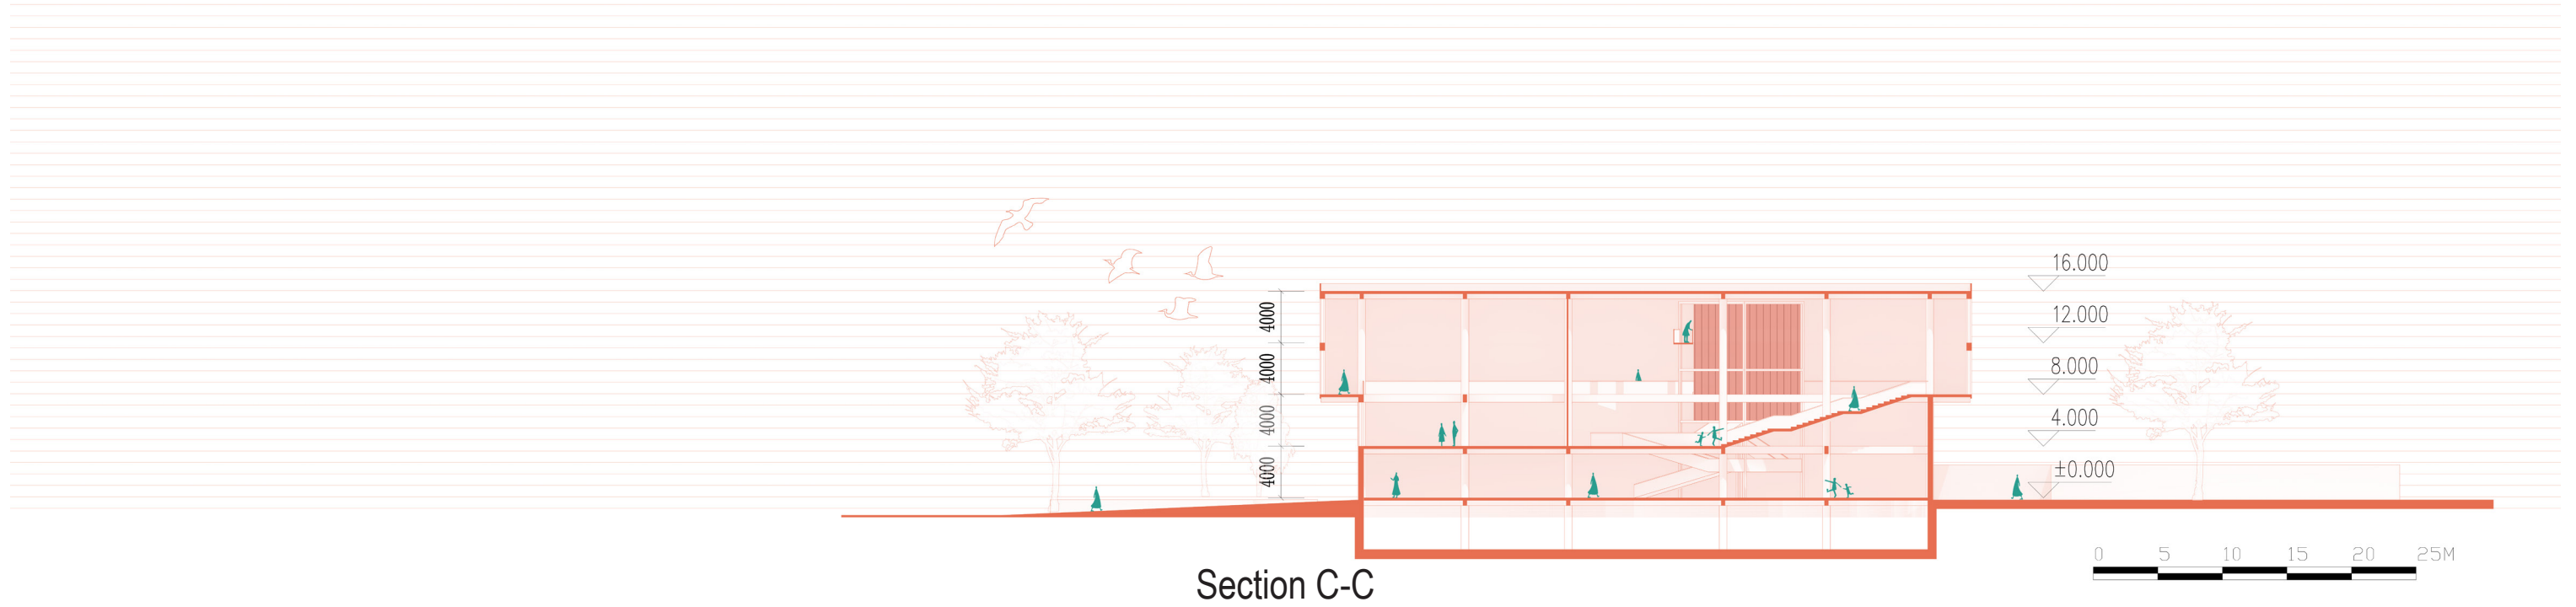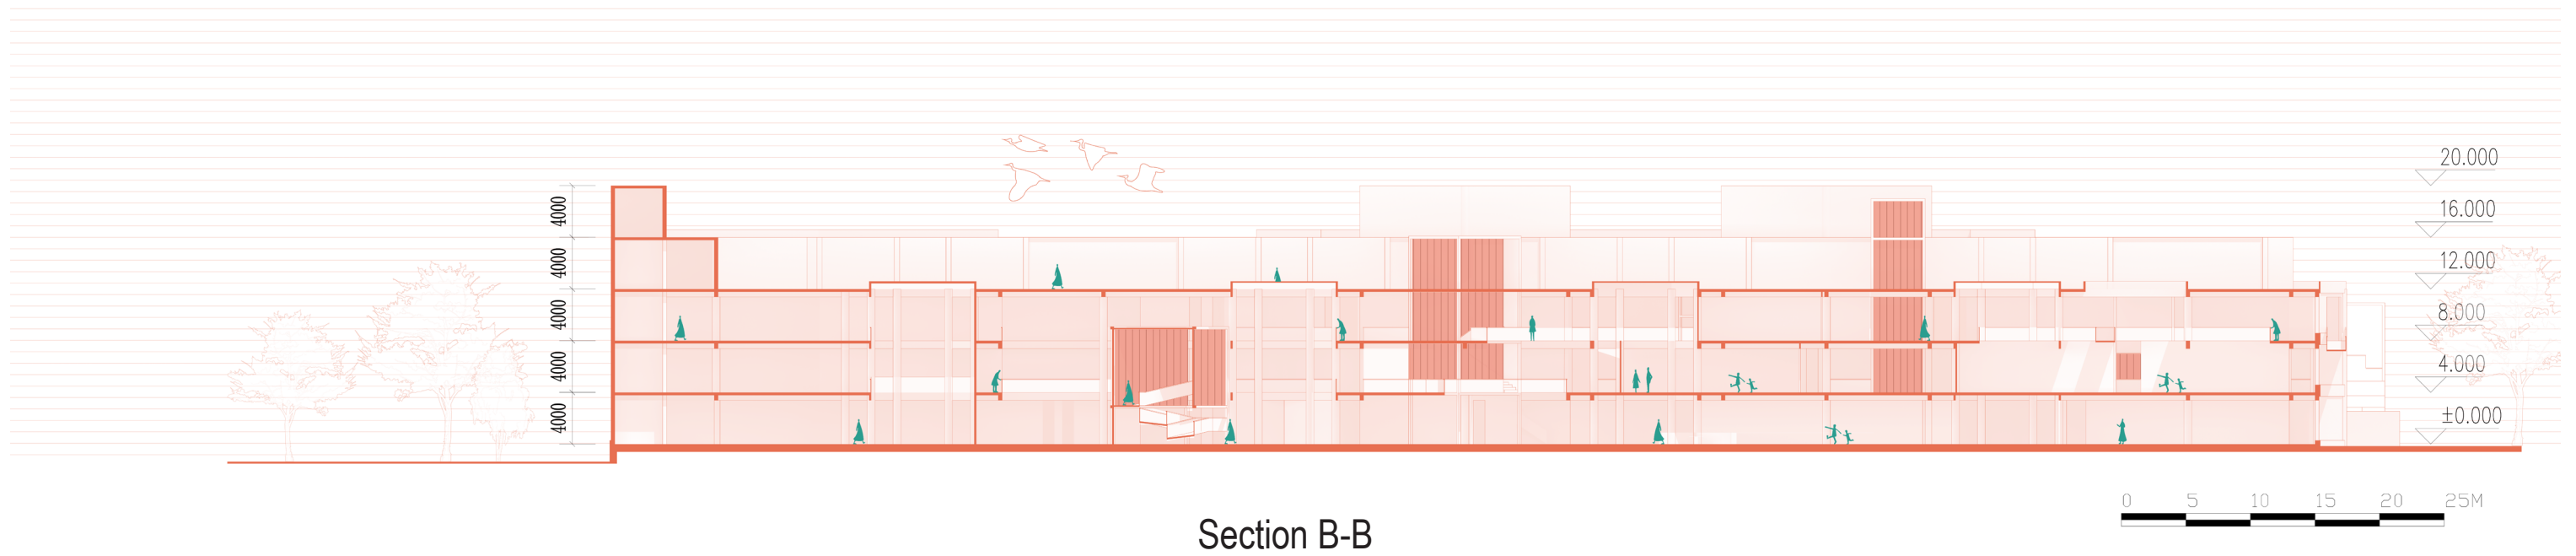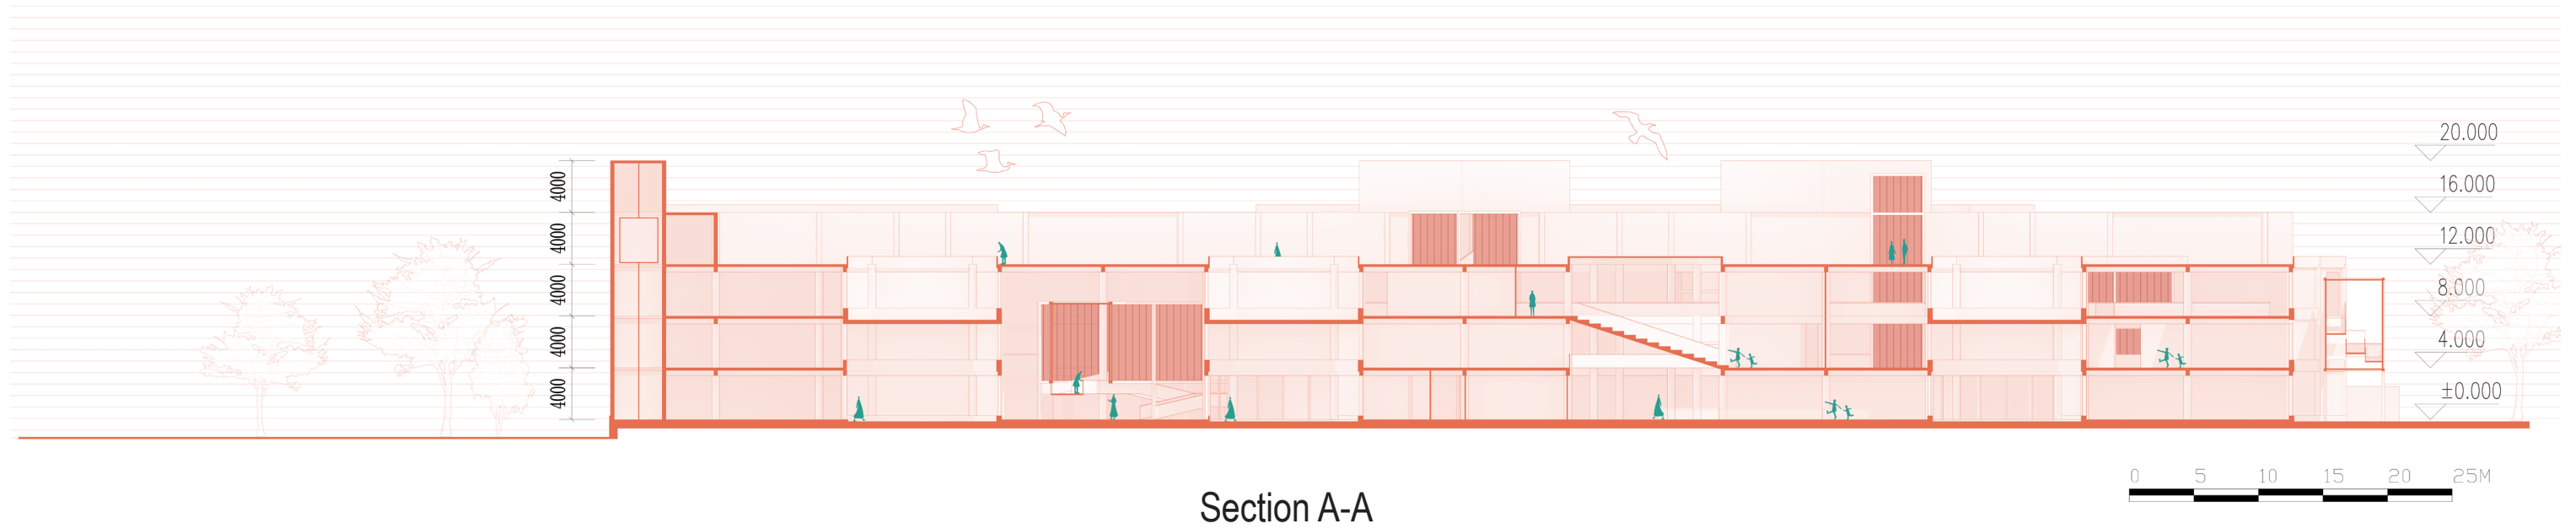





West Elevation

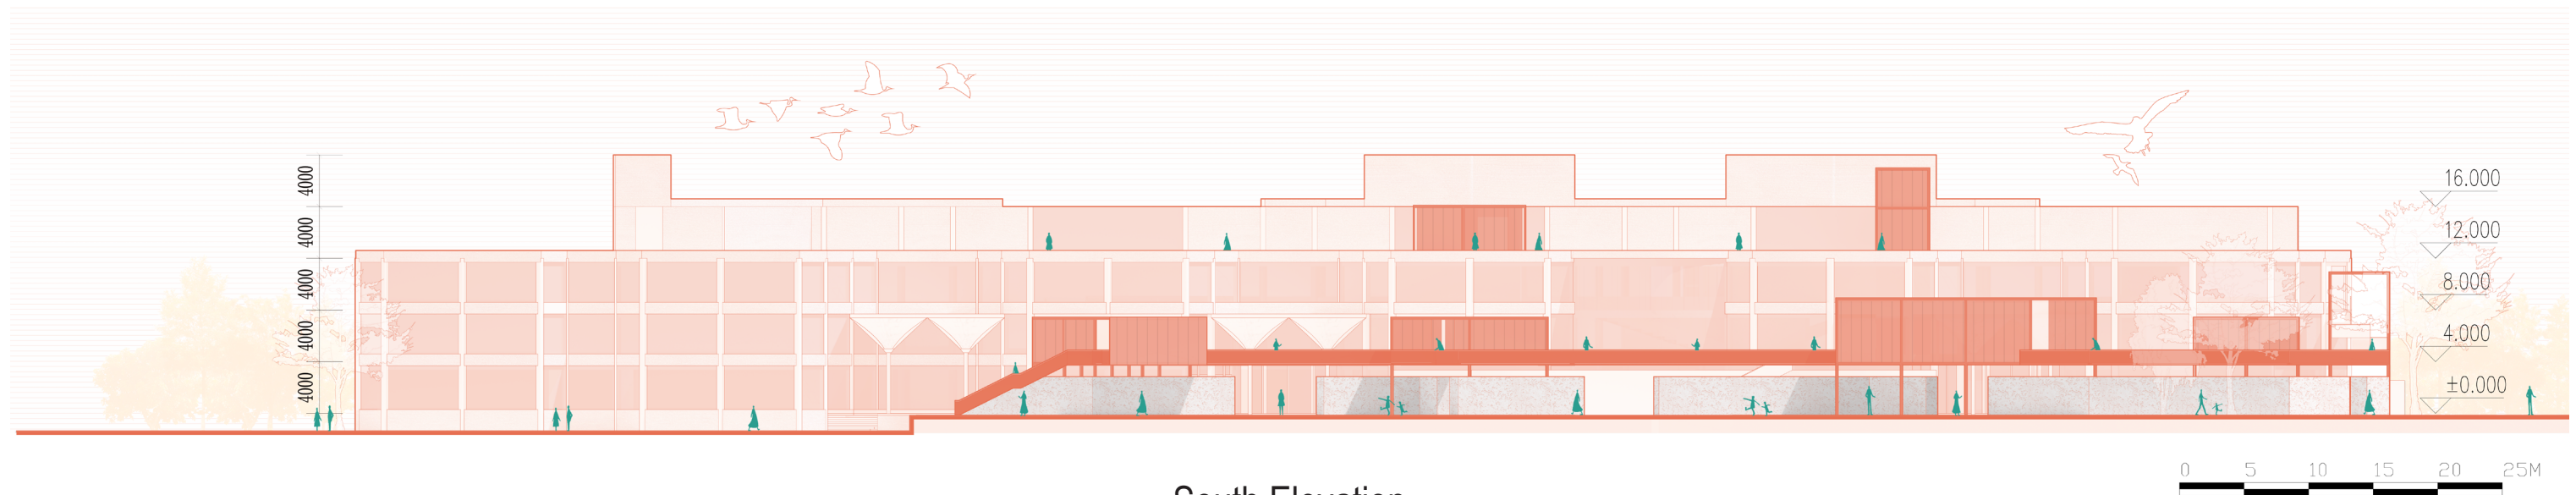


South Elevation

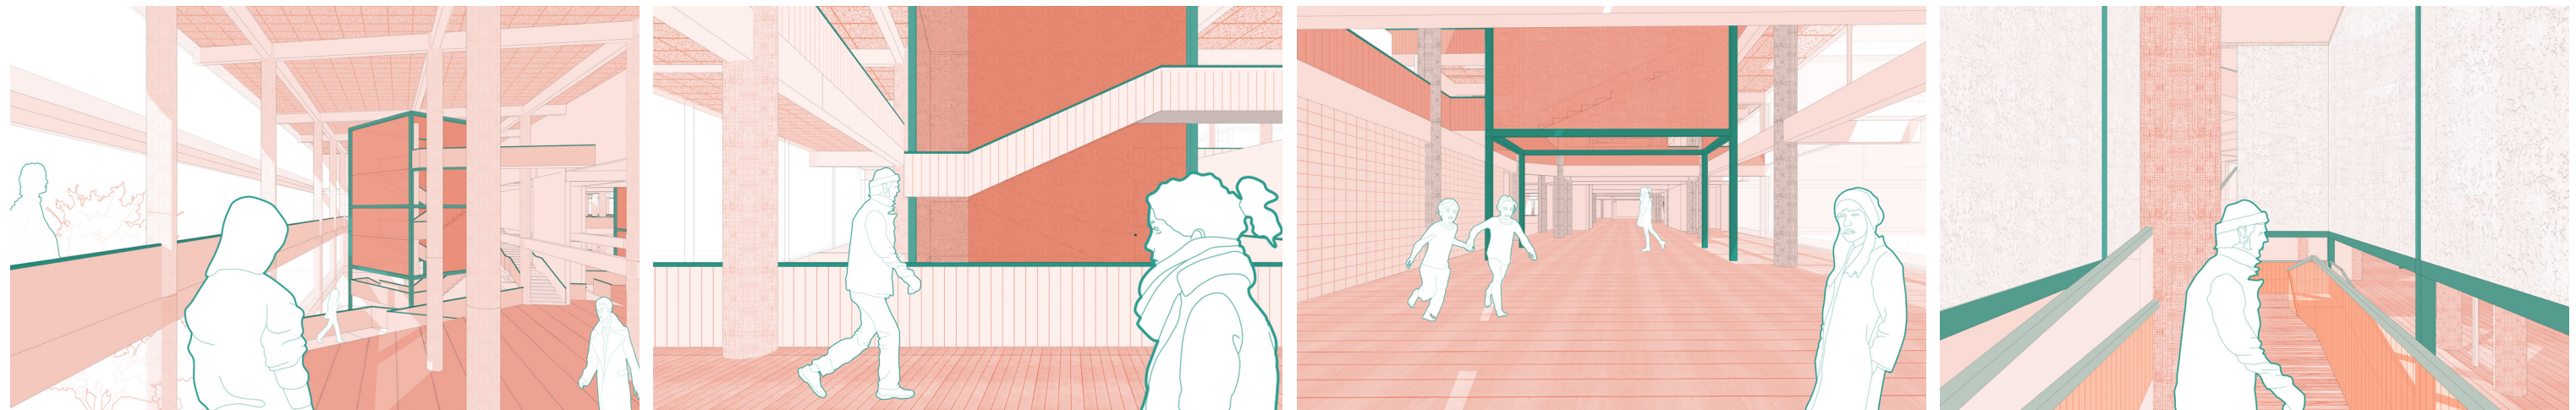

Renderings

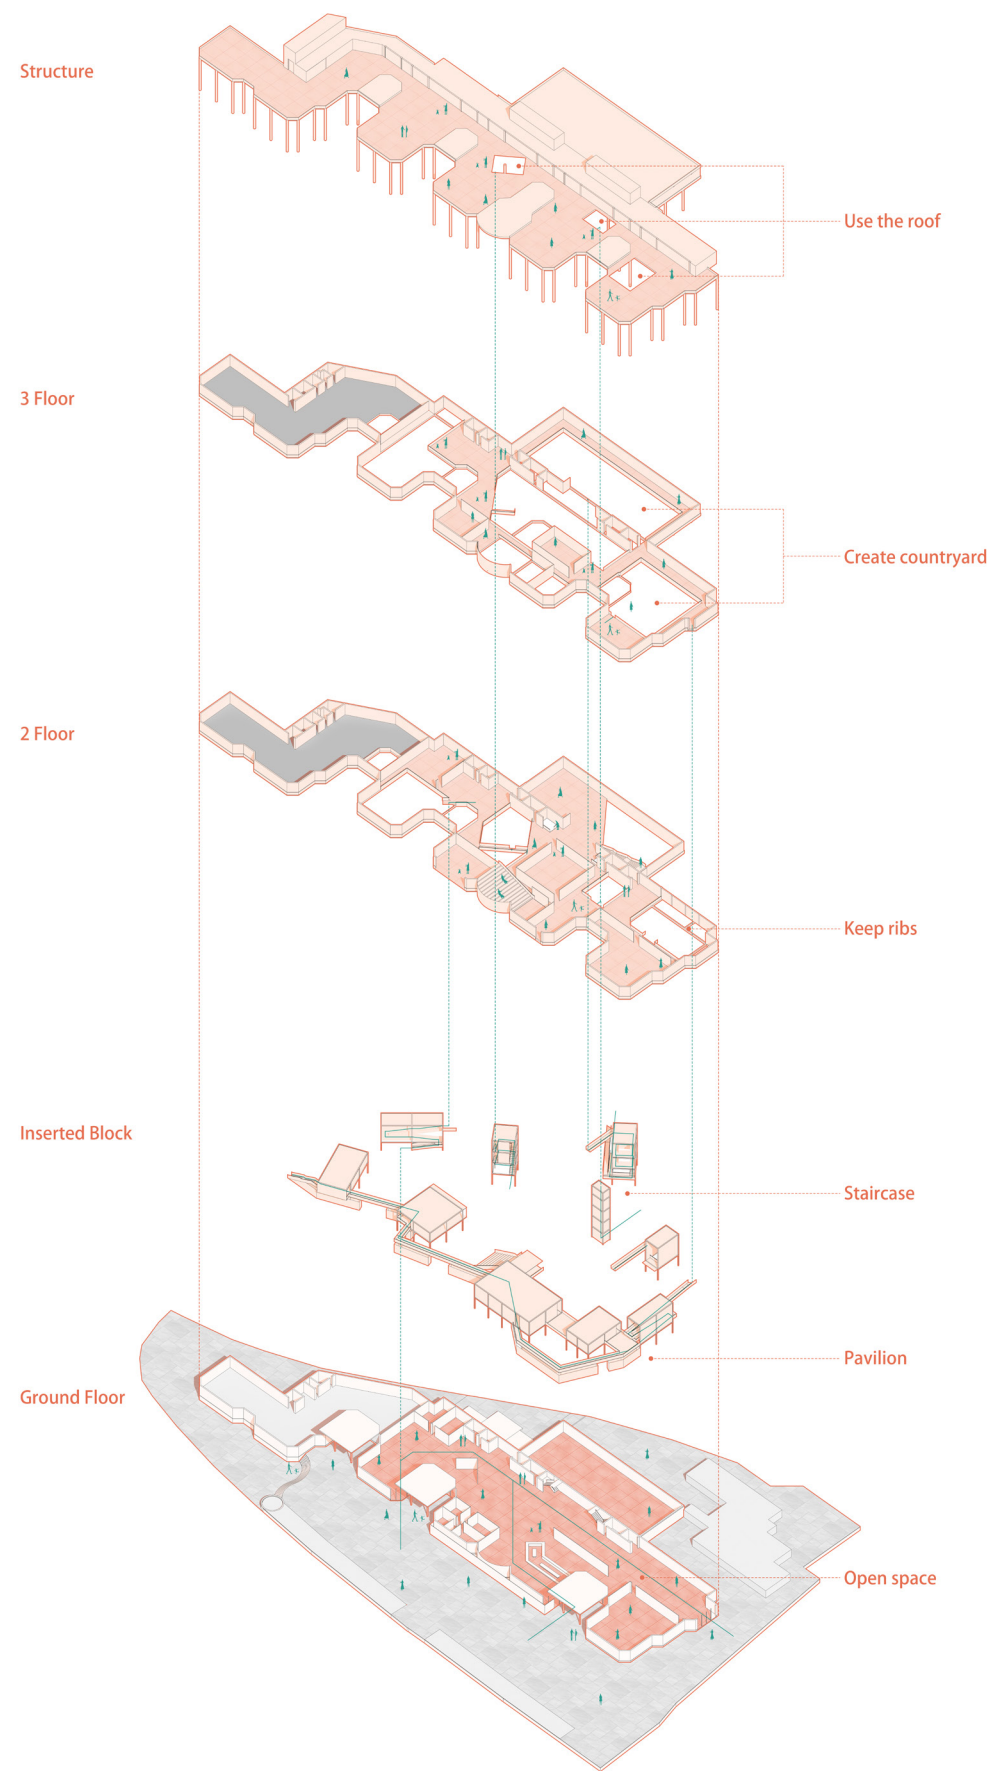

Exploded view

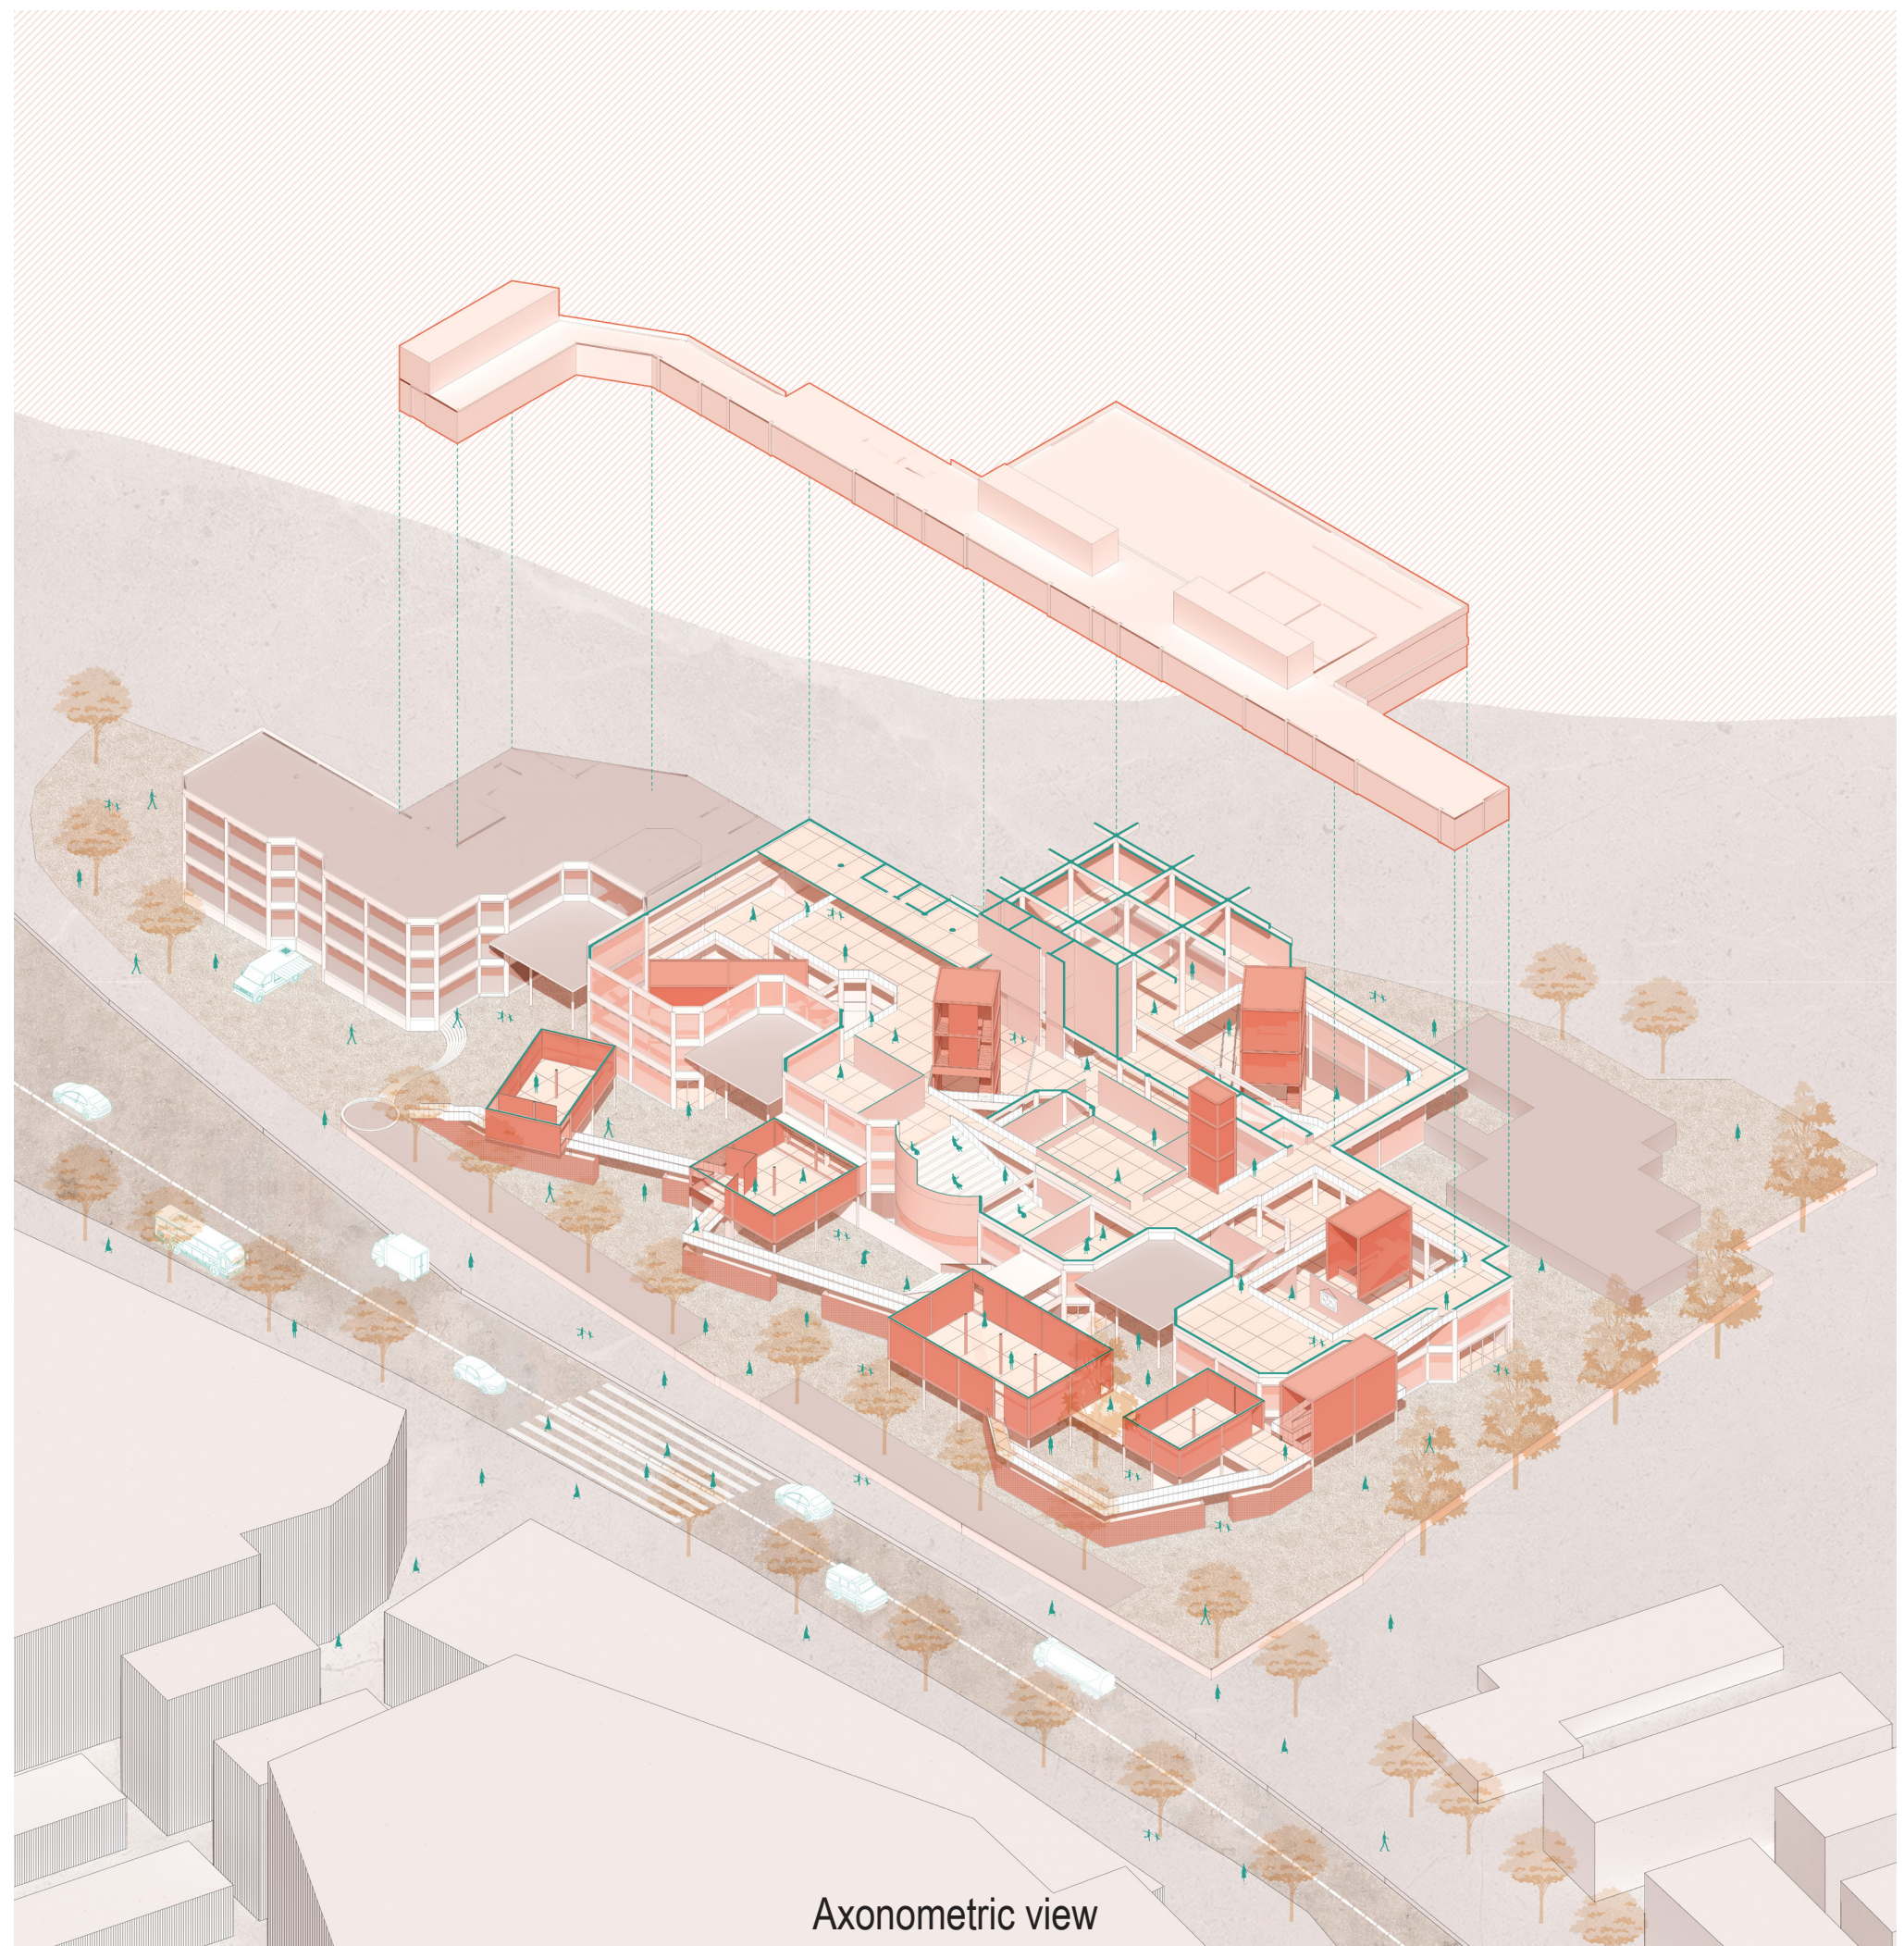

Axonometric view