



BUILDING A


South elevation

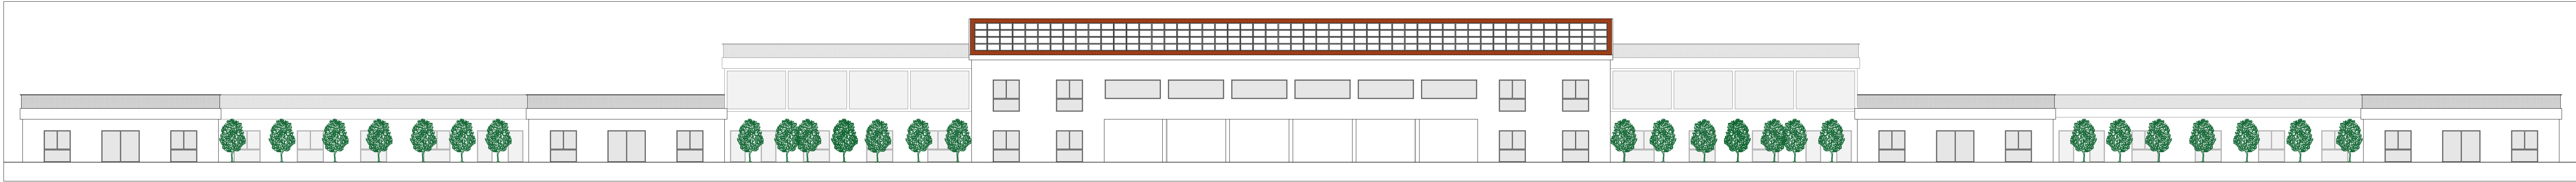

North elevation

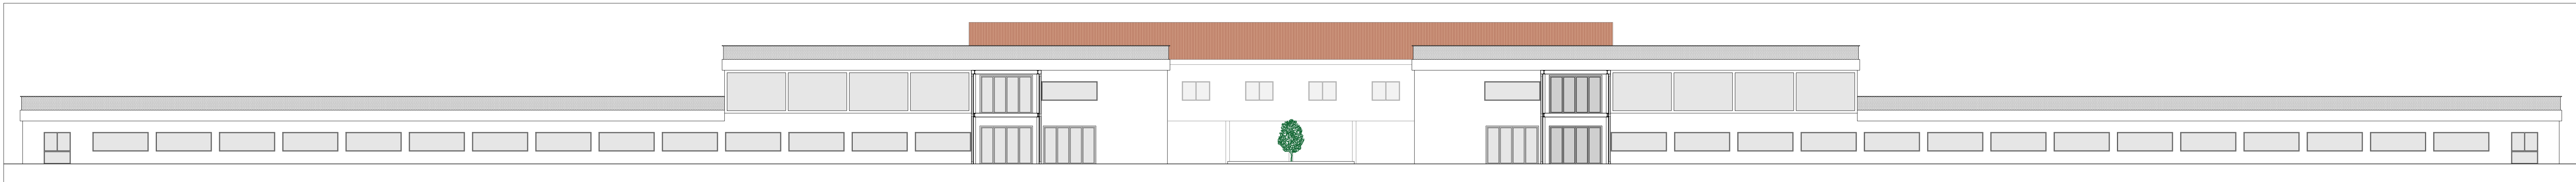

West elevation

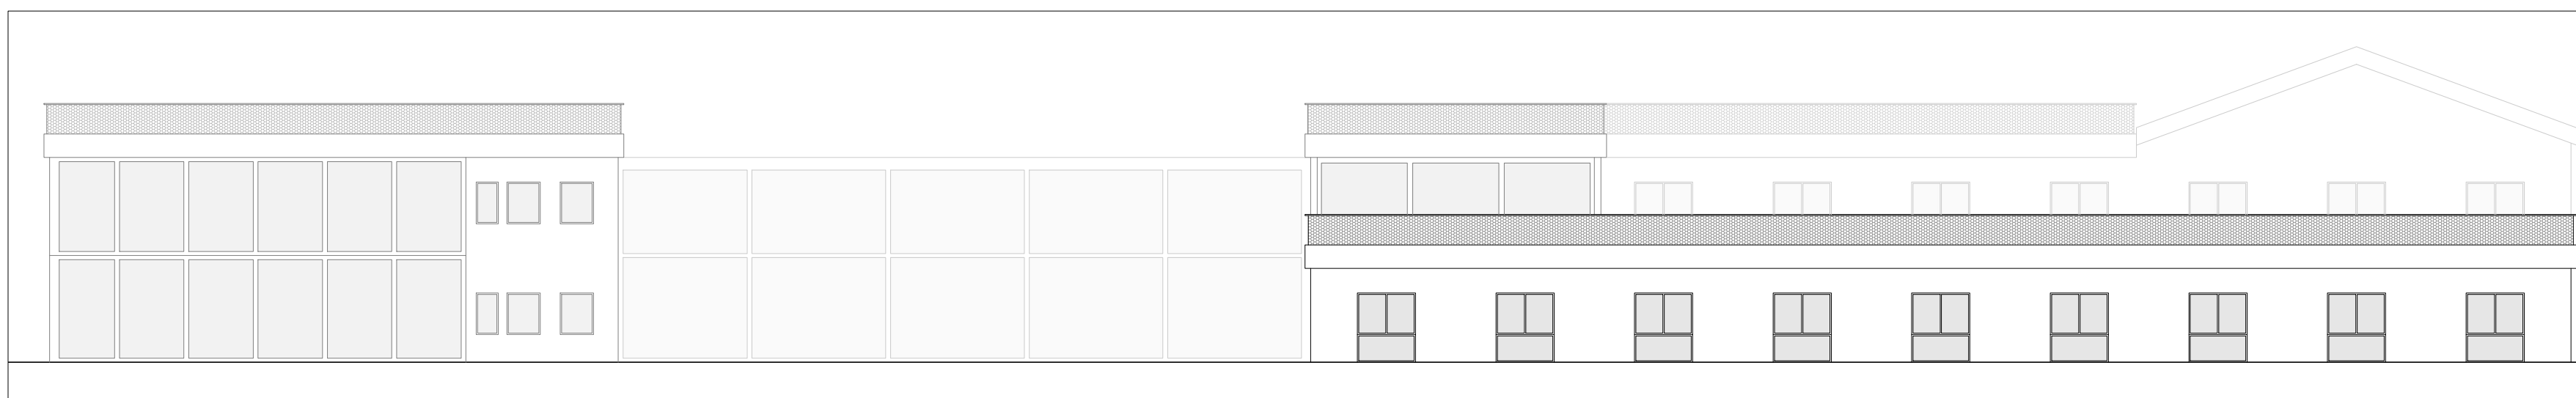


East elevation




BUILDING B-C


South elevation

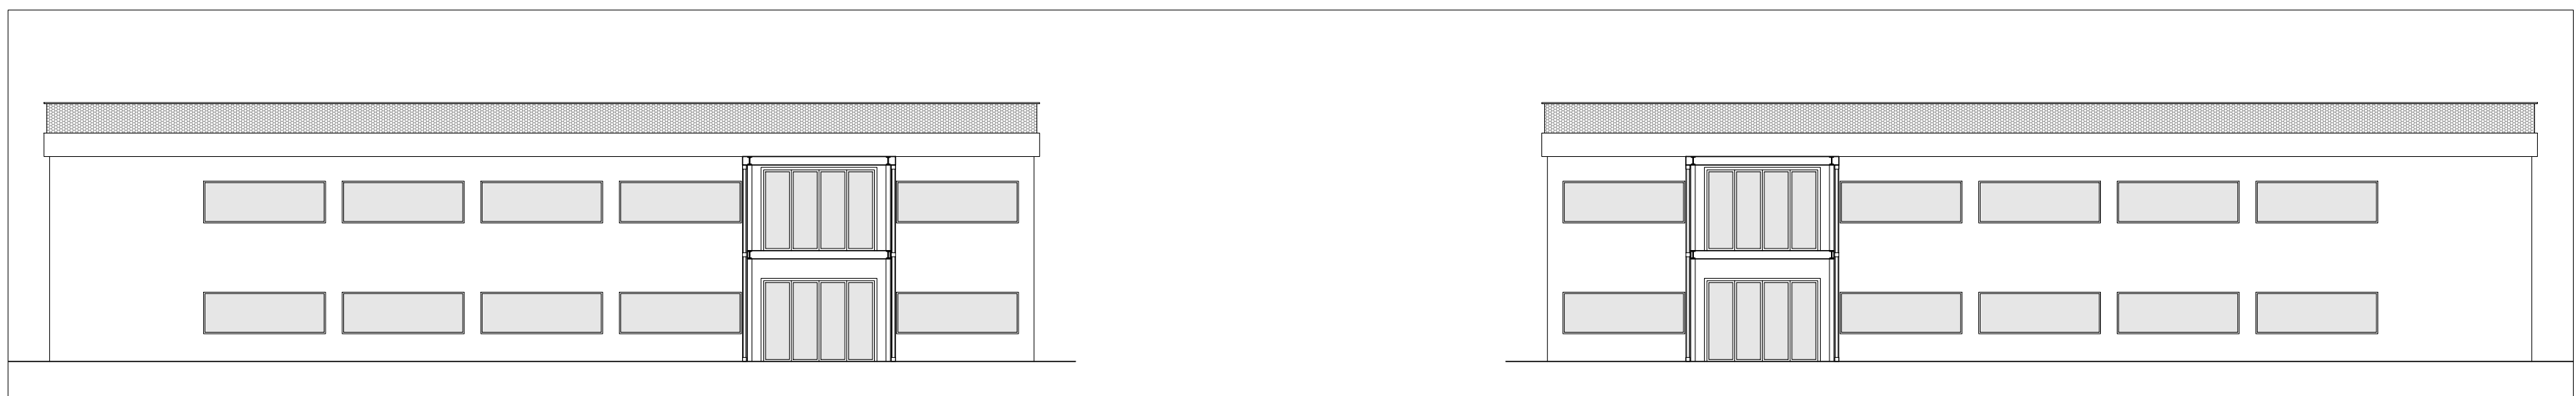


West elevation

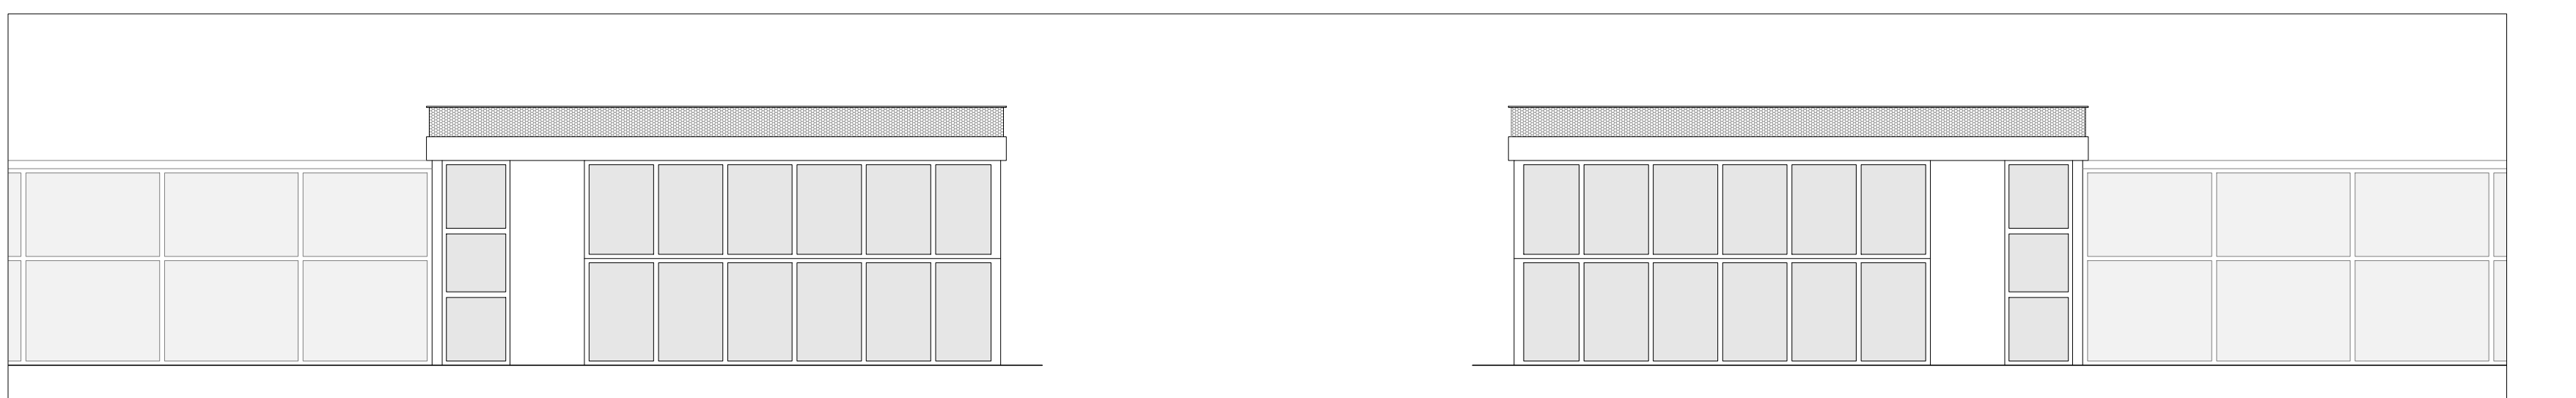


East elevation

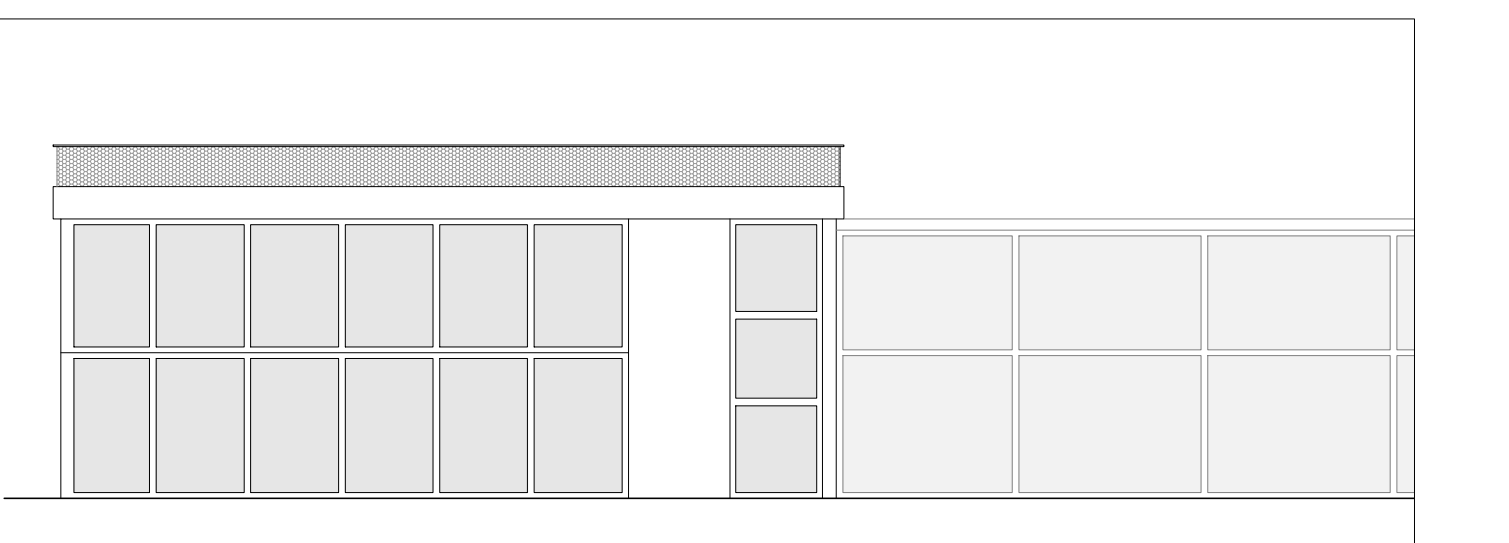


SECTION A-A'

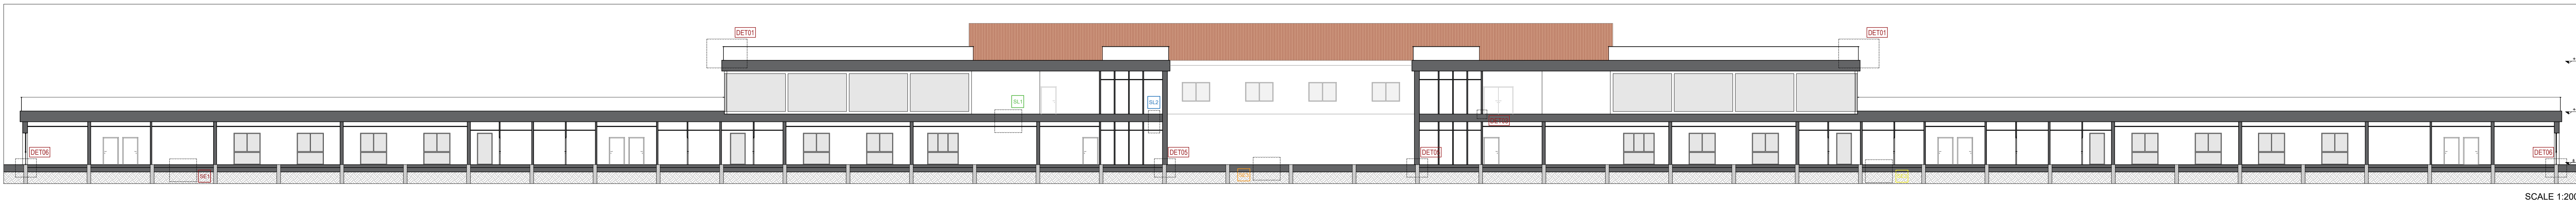

NAVIGATOR

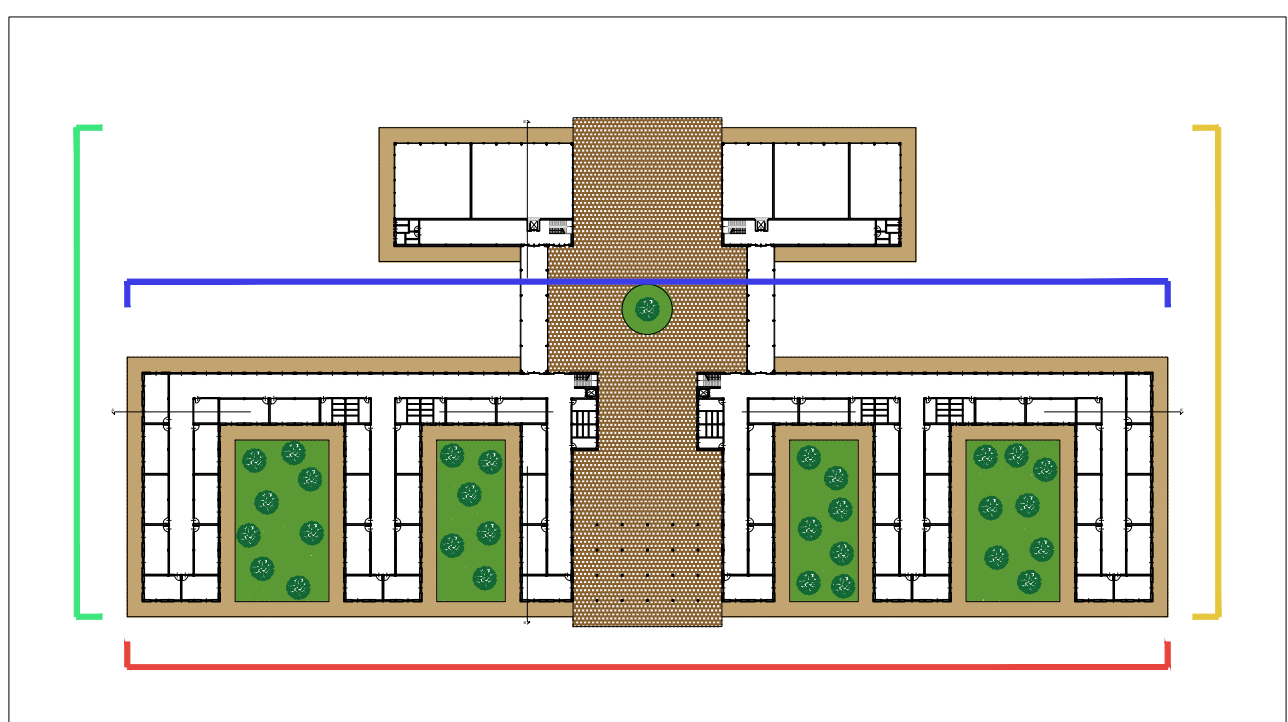


Building A

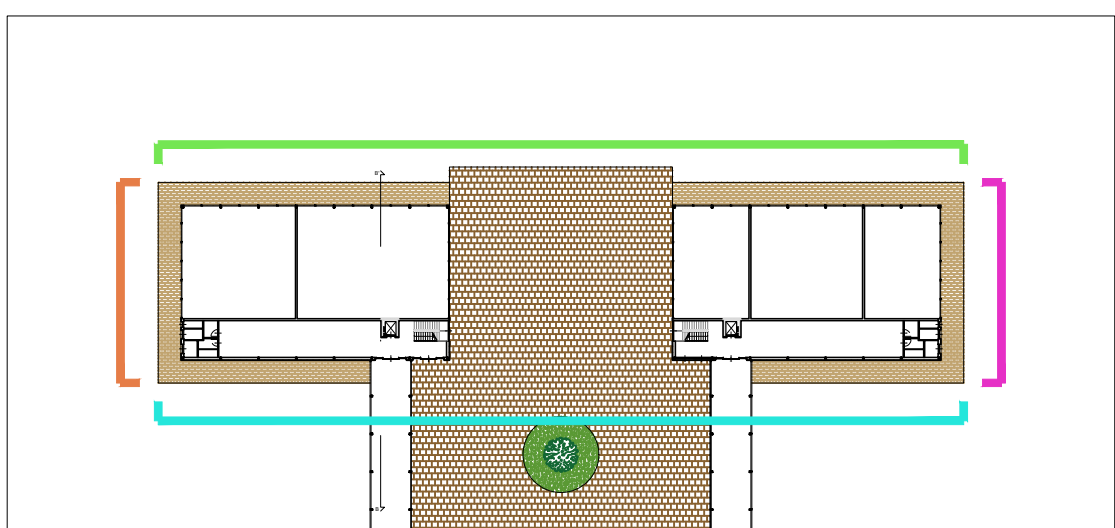

Building B-C

North elevation

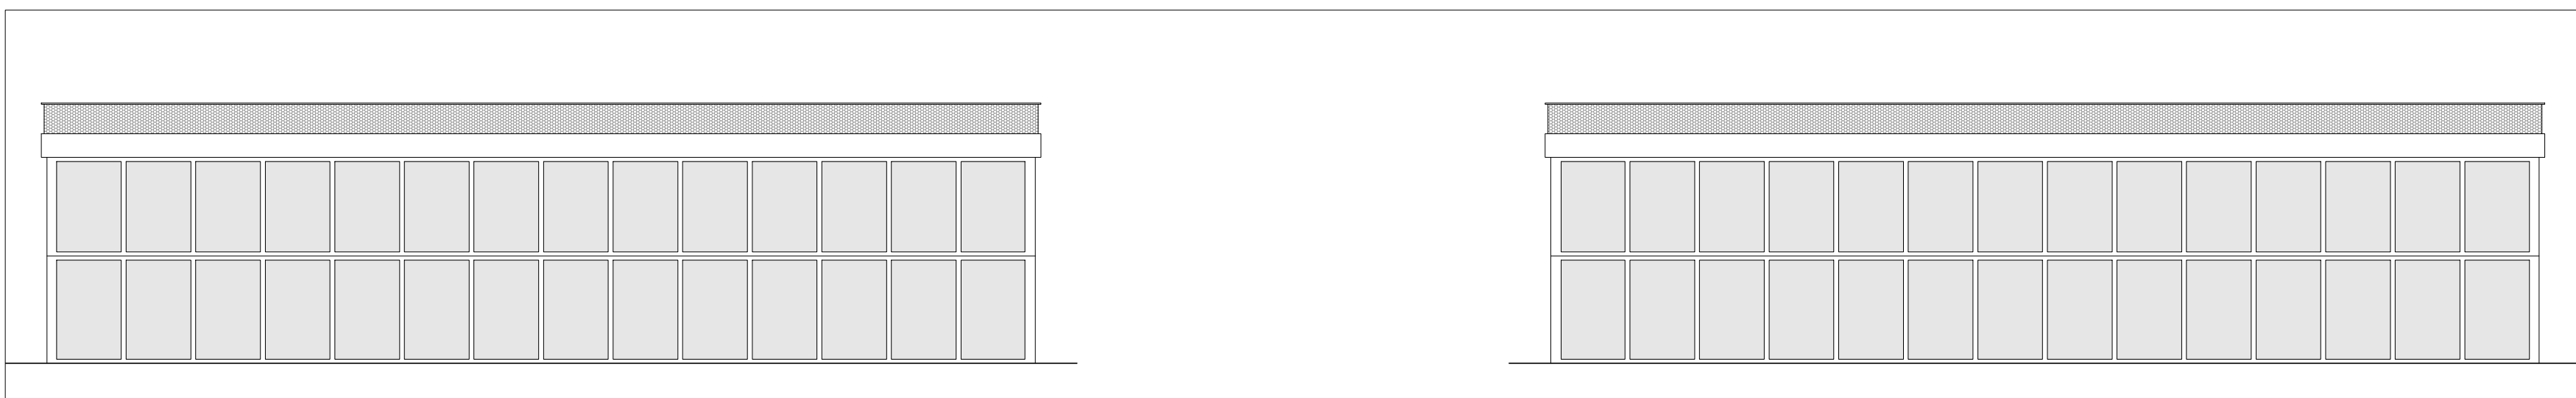

SECTION B-B'

