



A-A' section extract

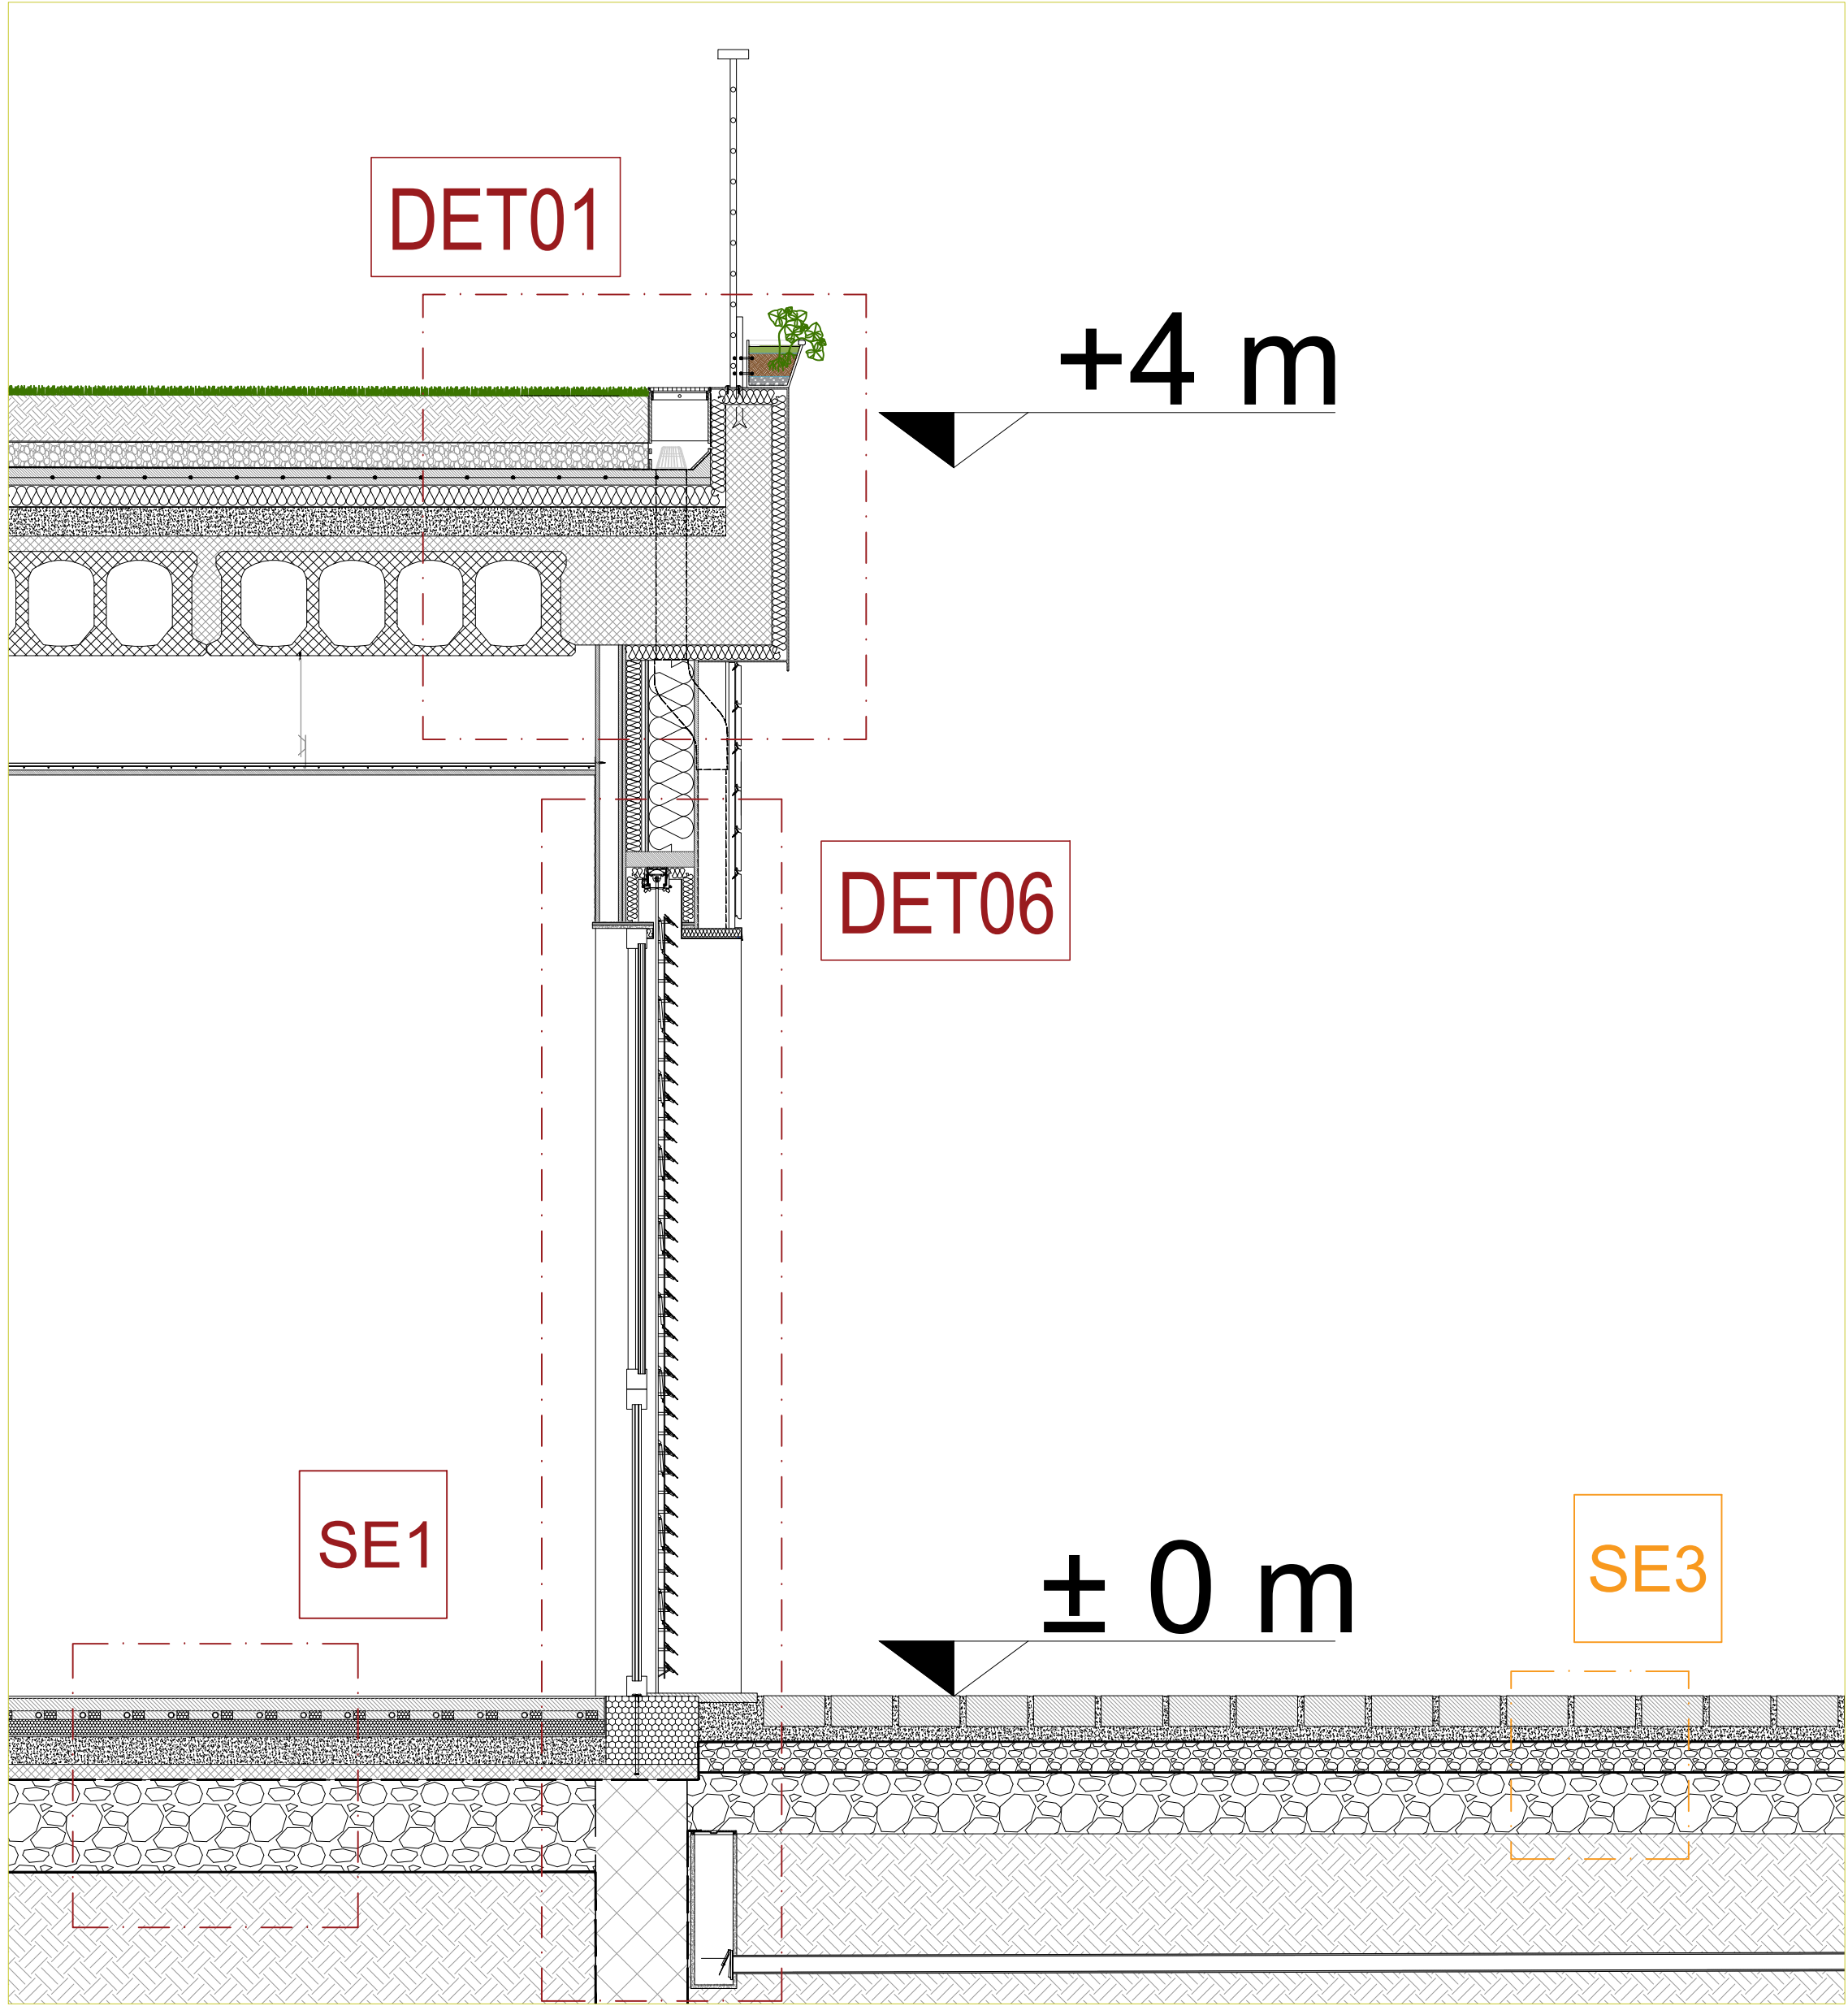


Scale 1:20



SL1 First floor heated slab - radiant panels

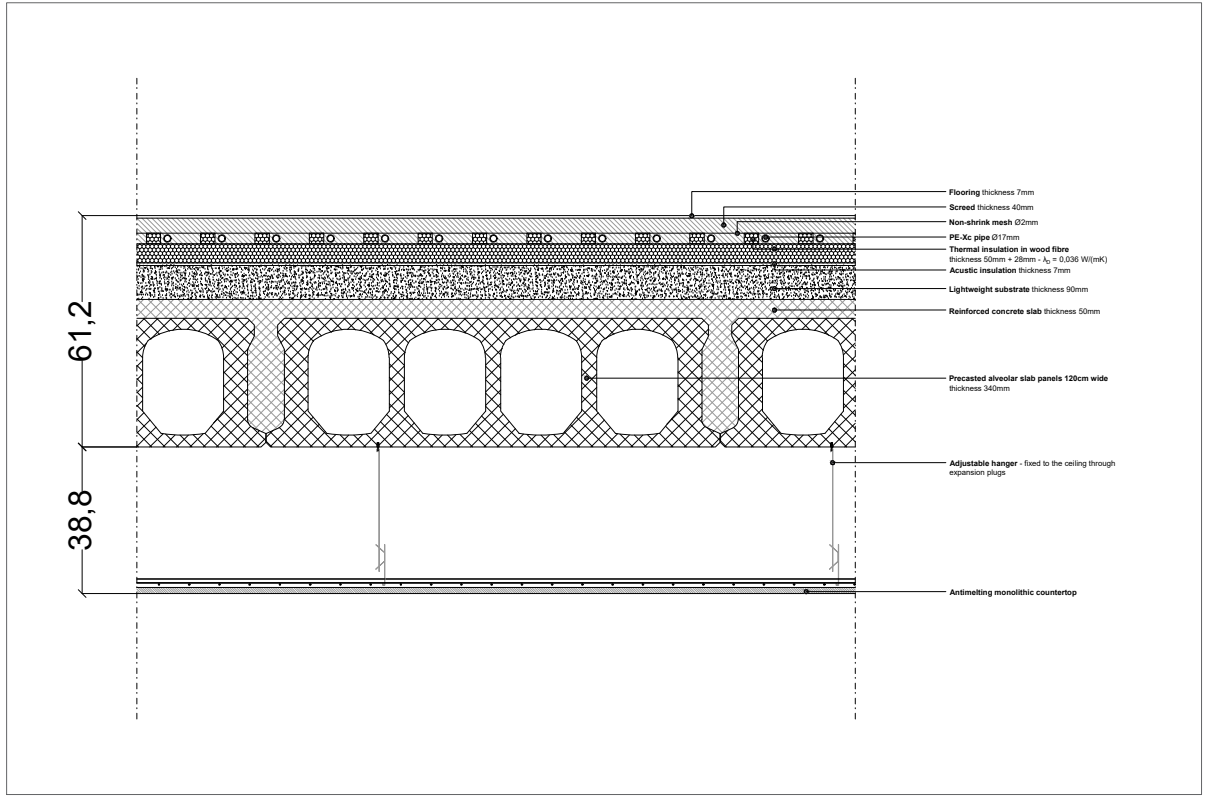


SE1 Ground floor heated slab - radiant panels

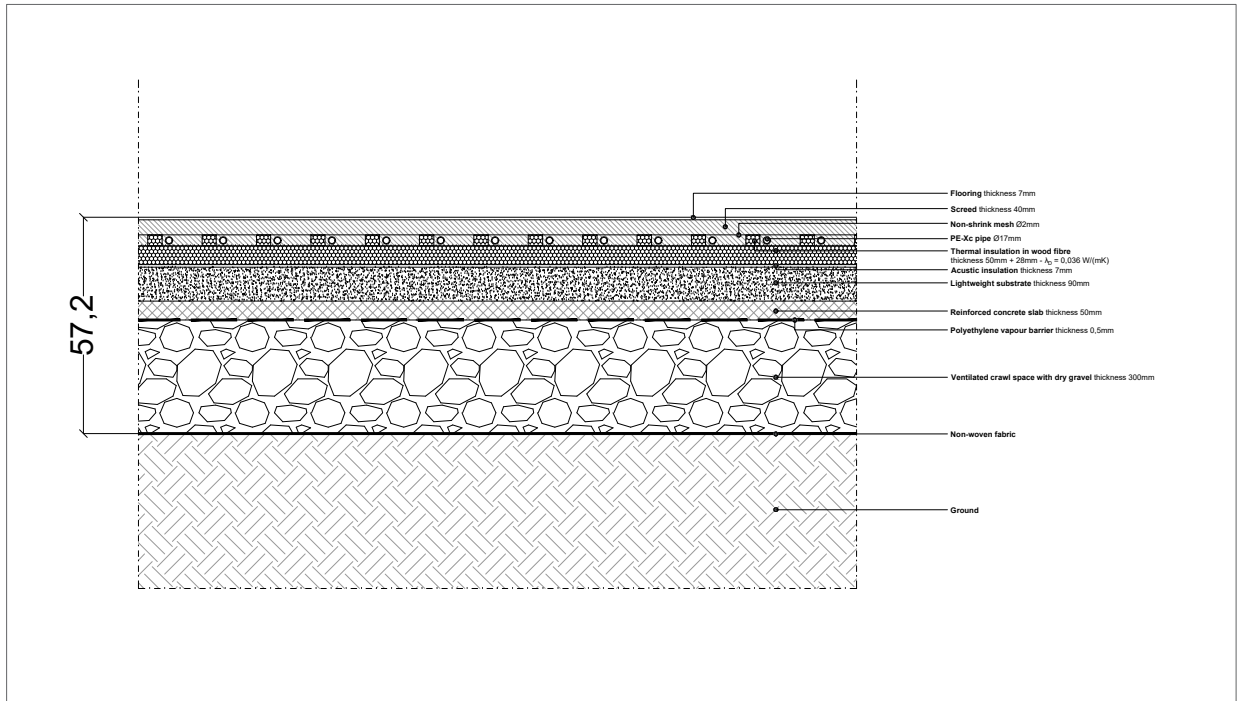

SE3 Outdoor slab - draining flooring

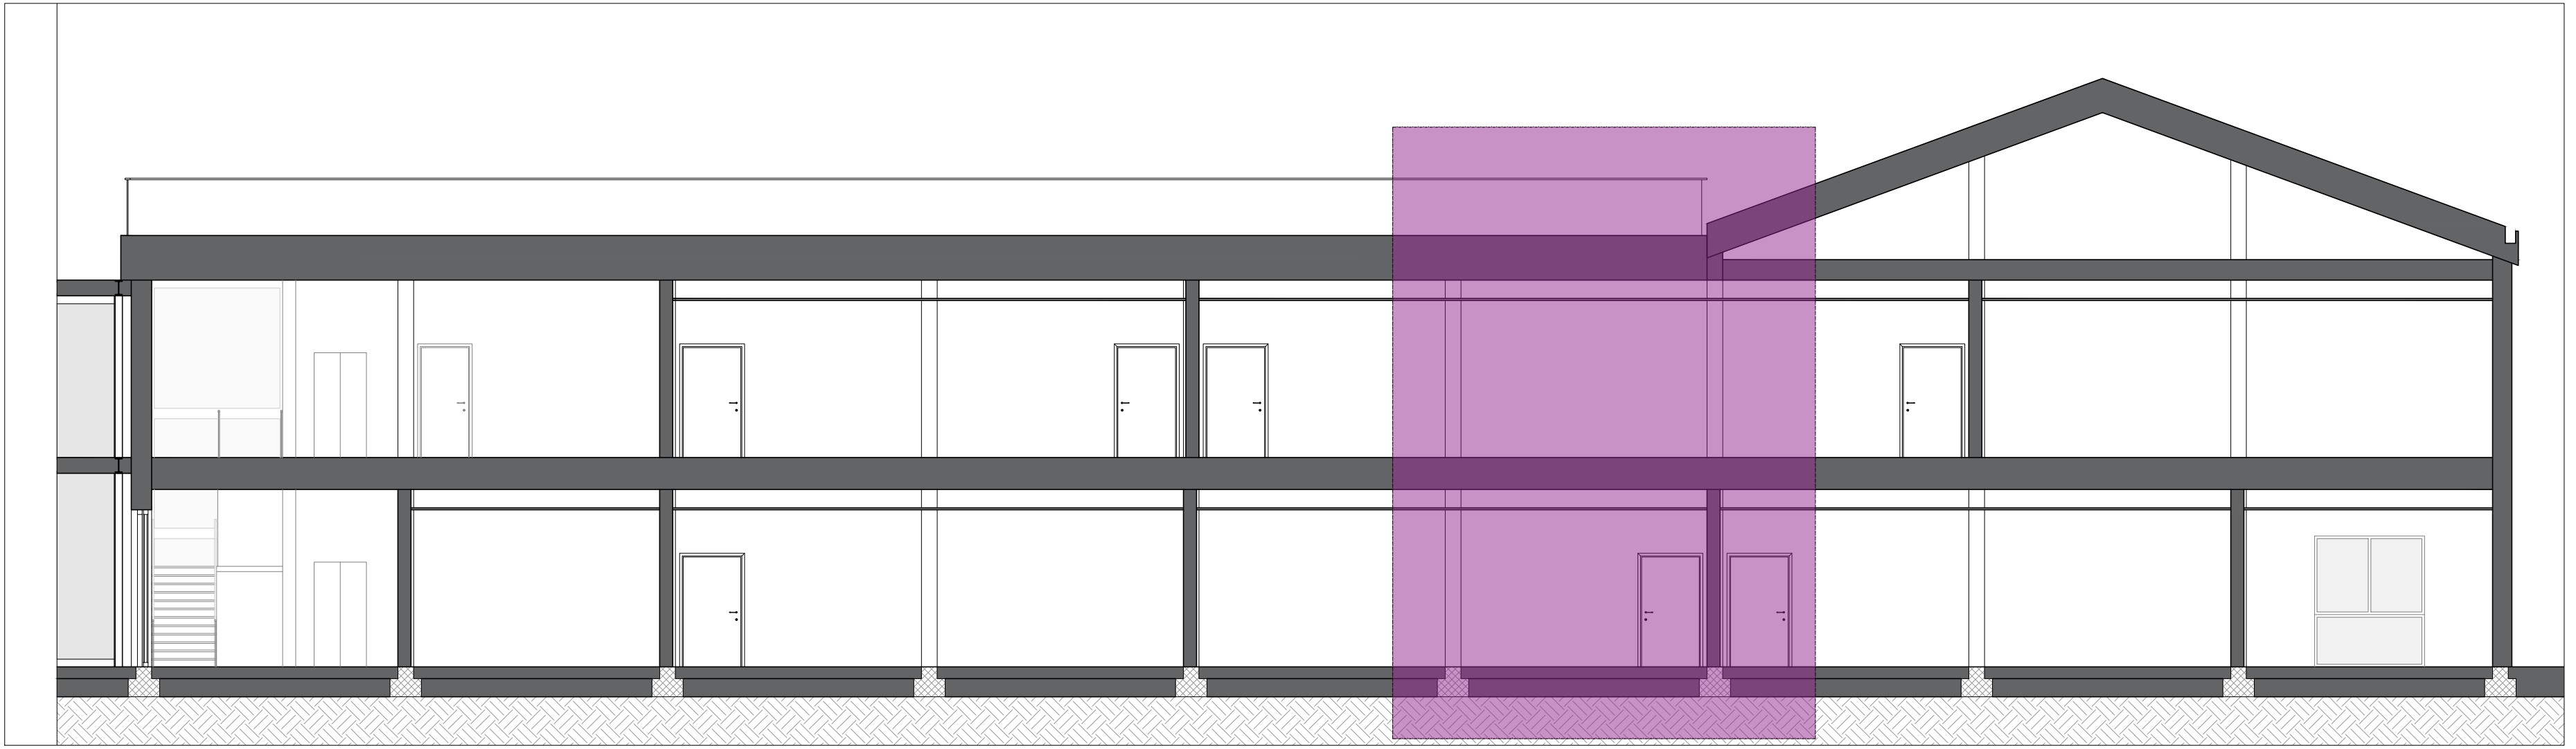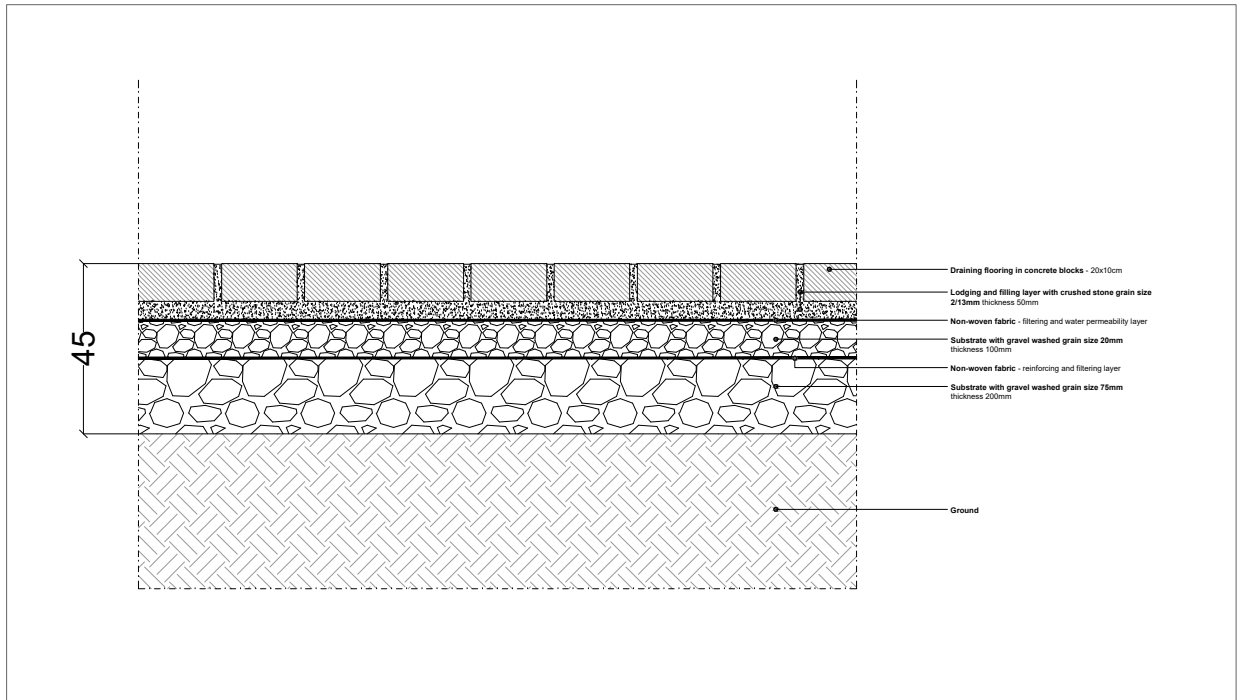


B-B' section extract

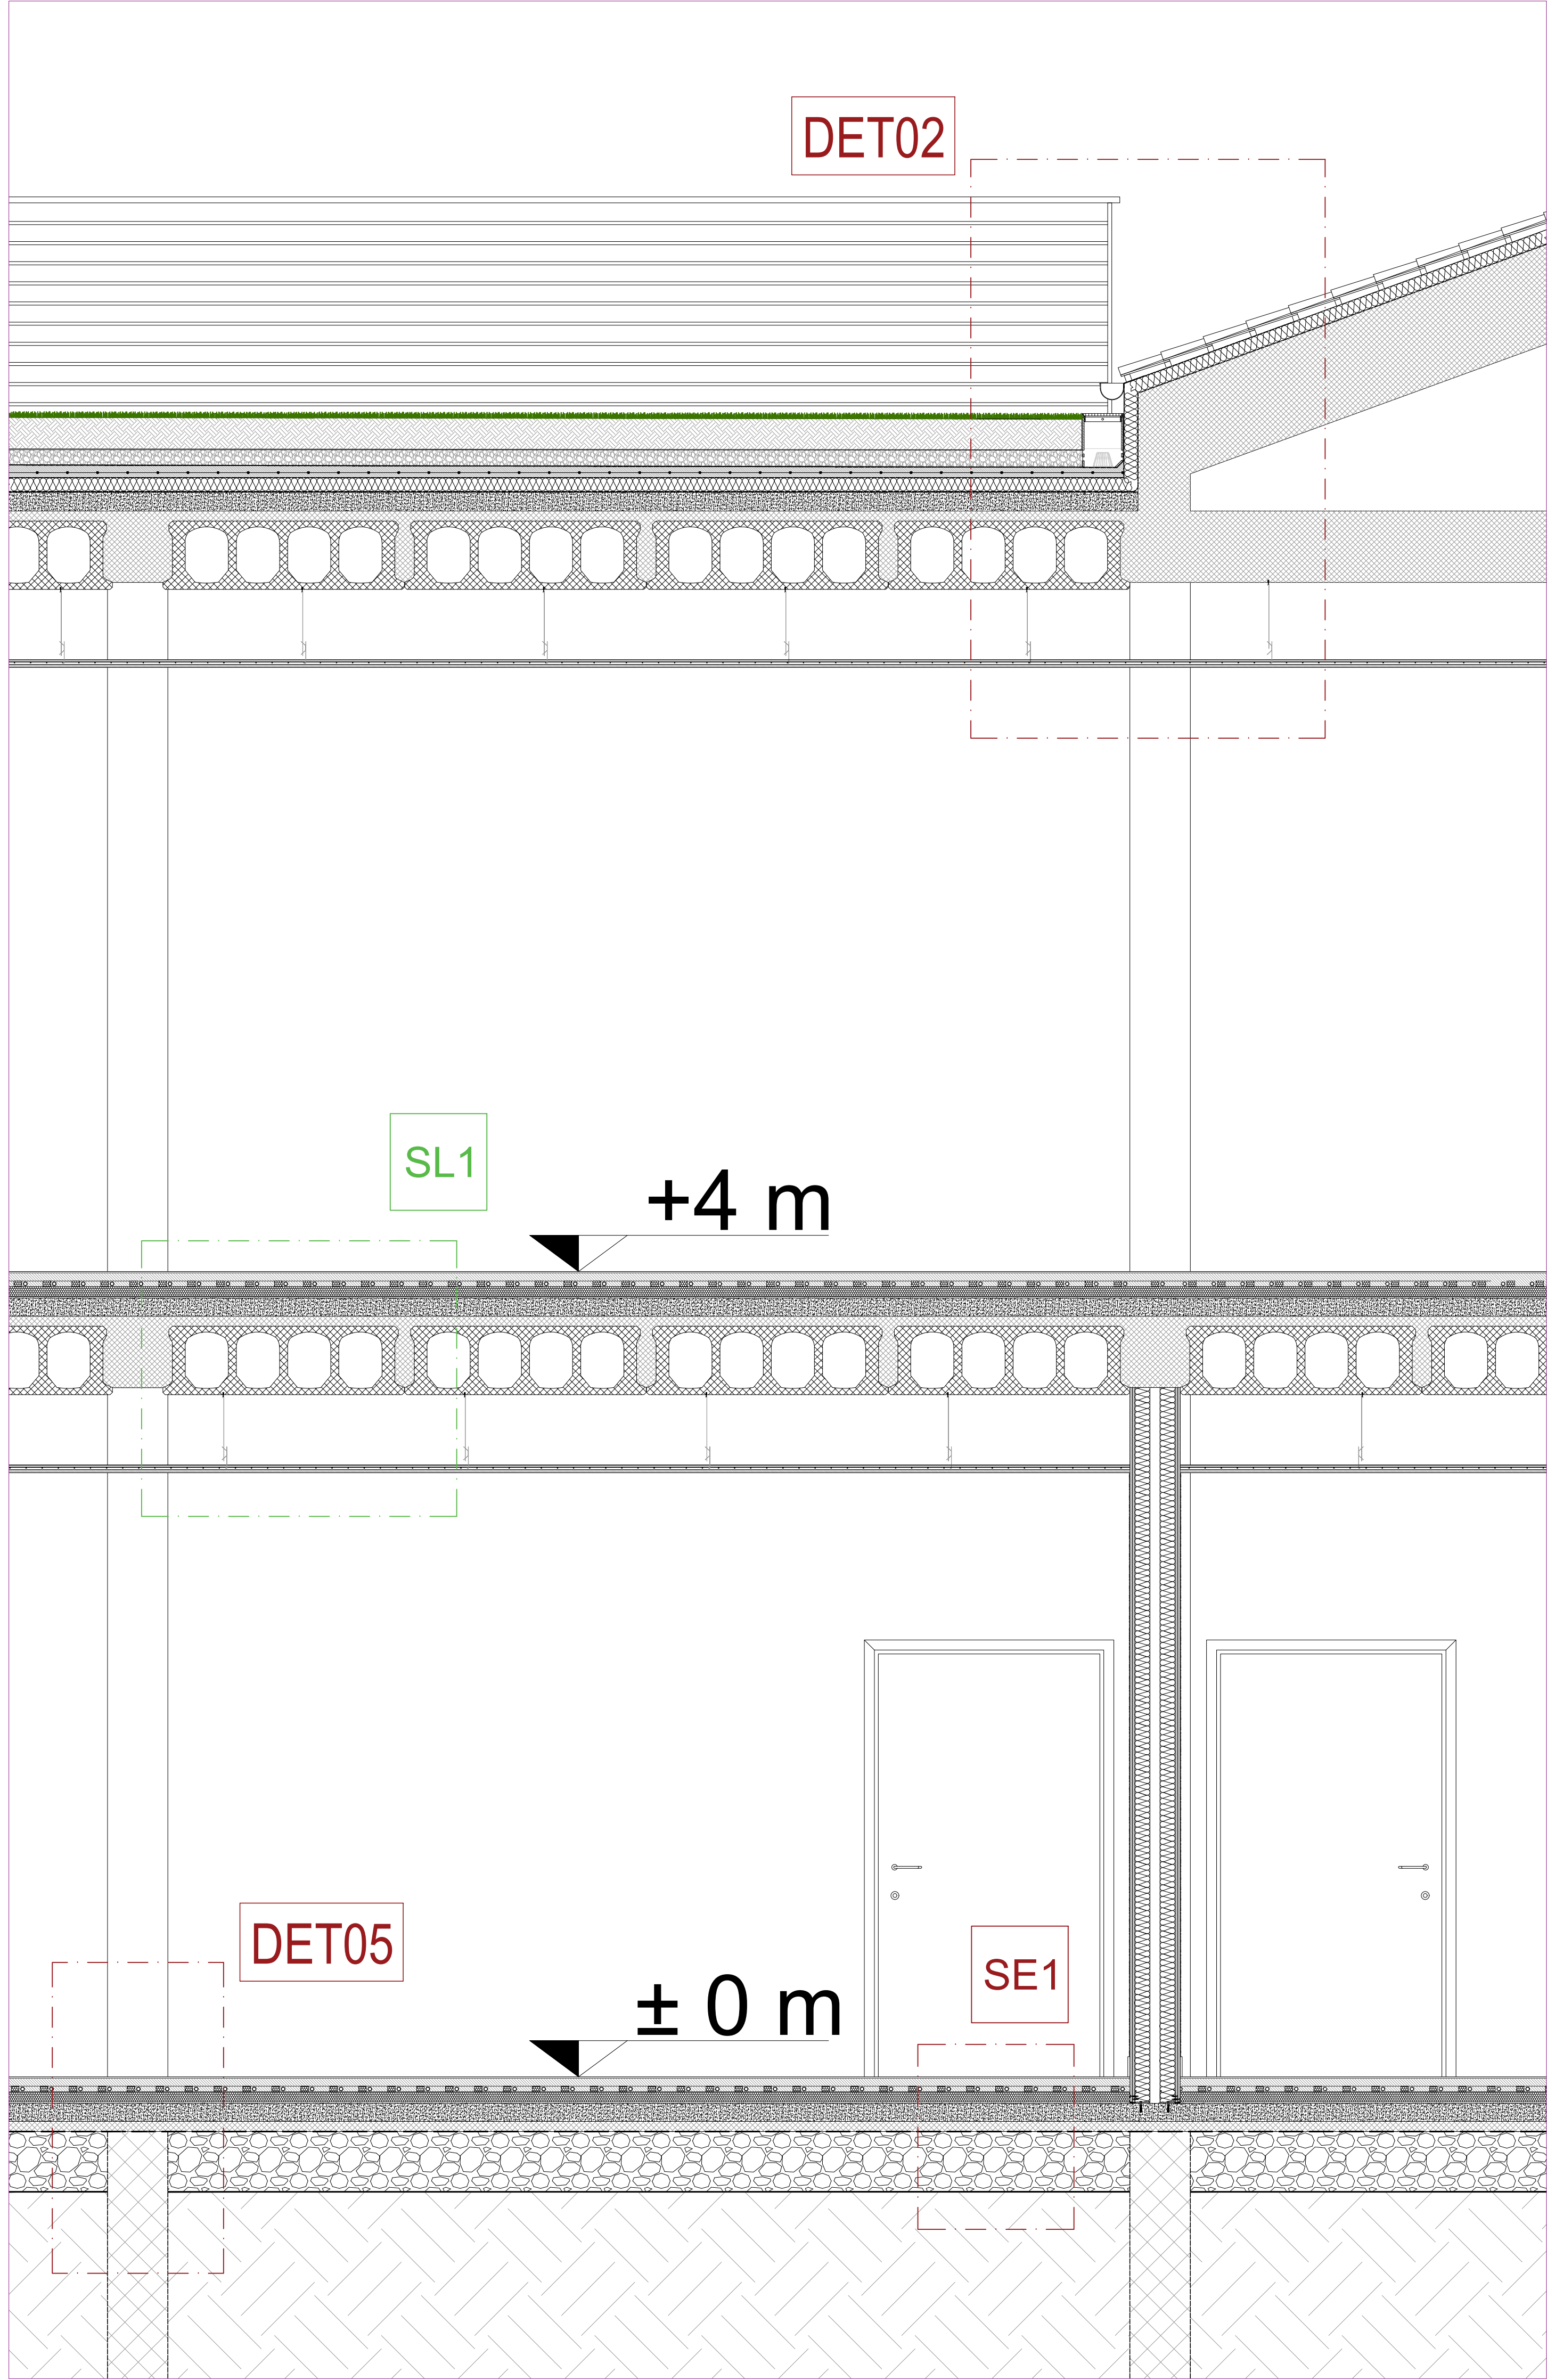


Scale 1:20


DET01 External wall and roof slab connection

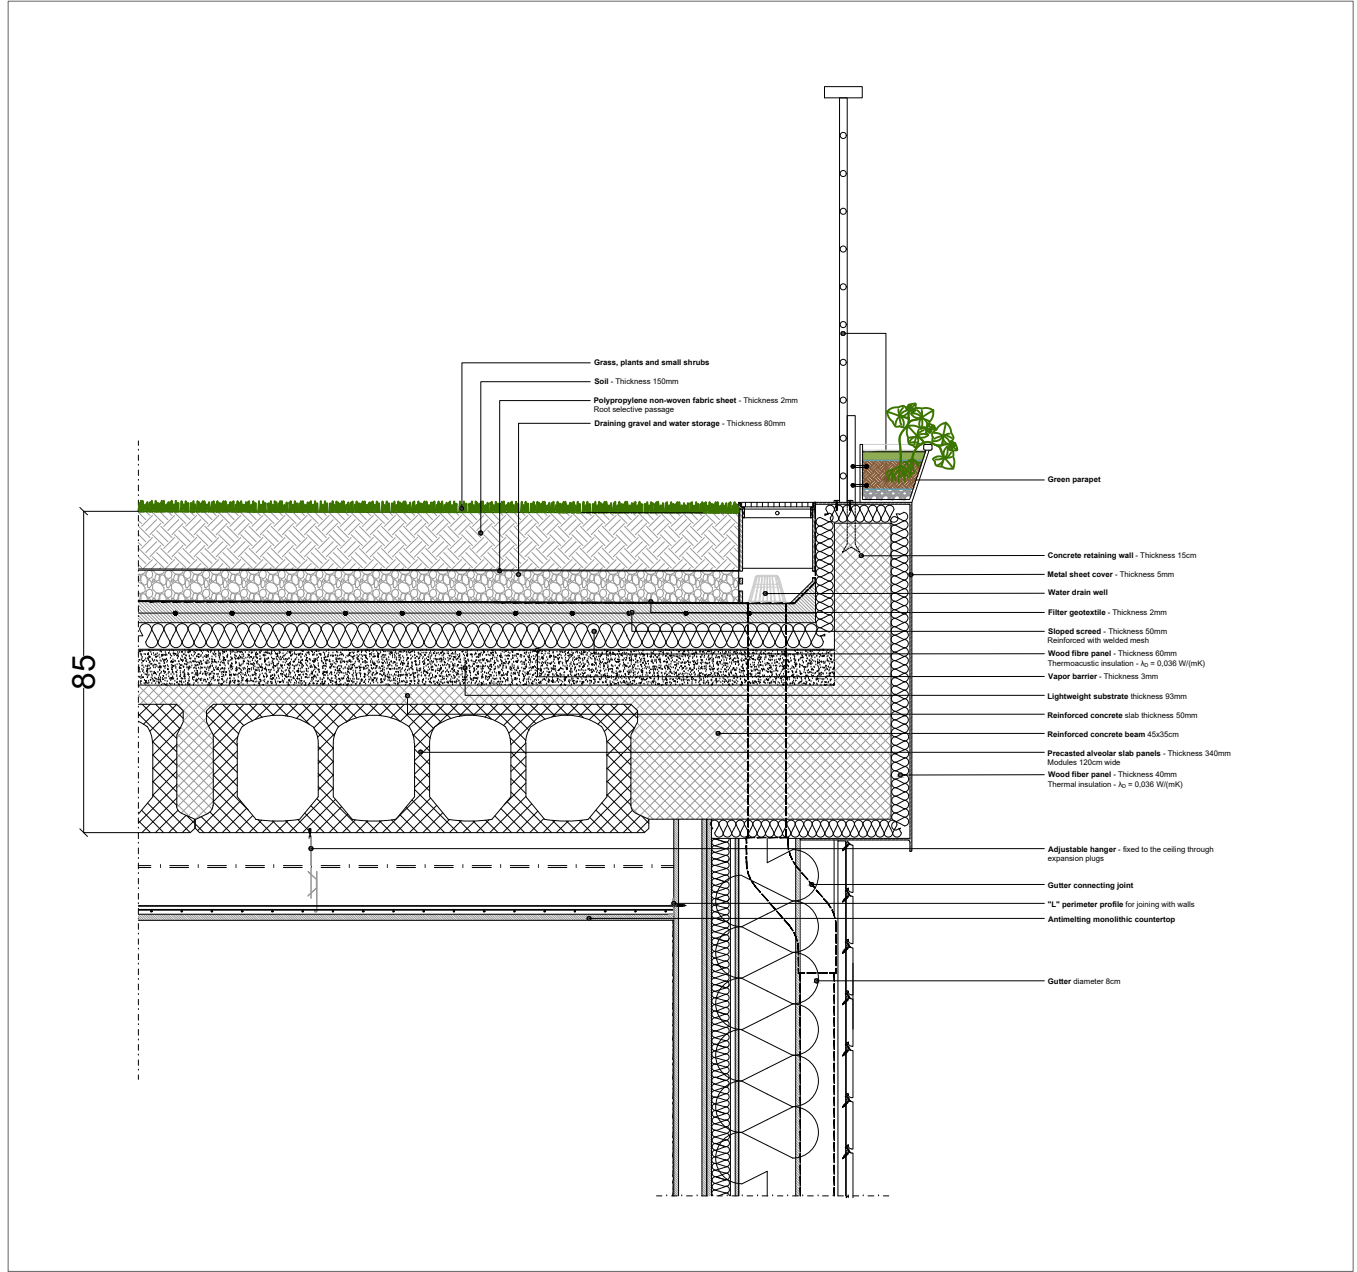

DET02 Planar and pitched roof connection

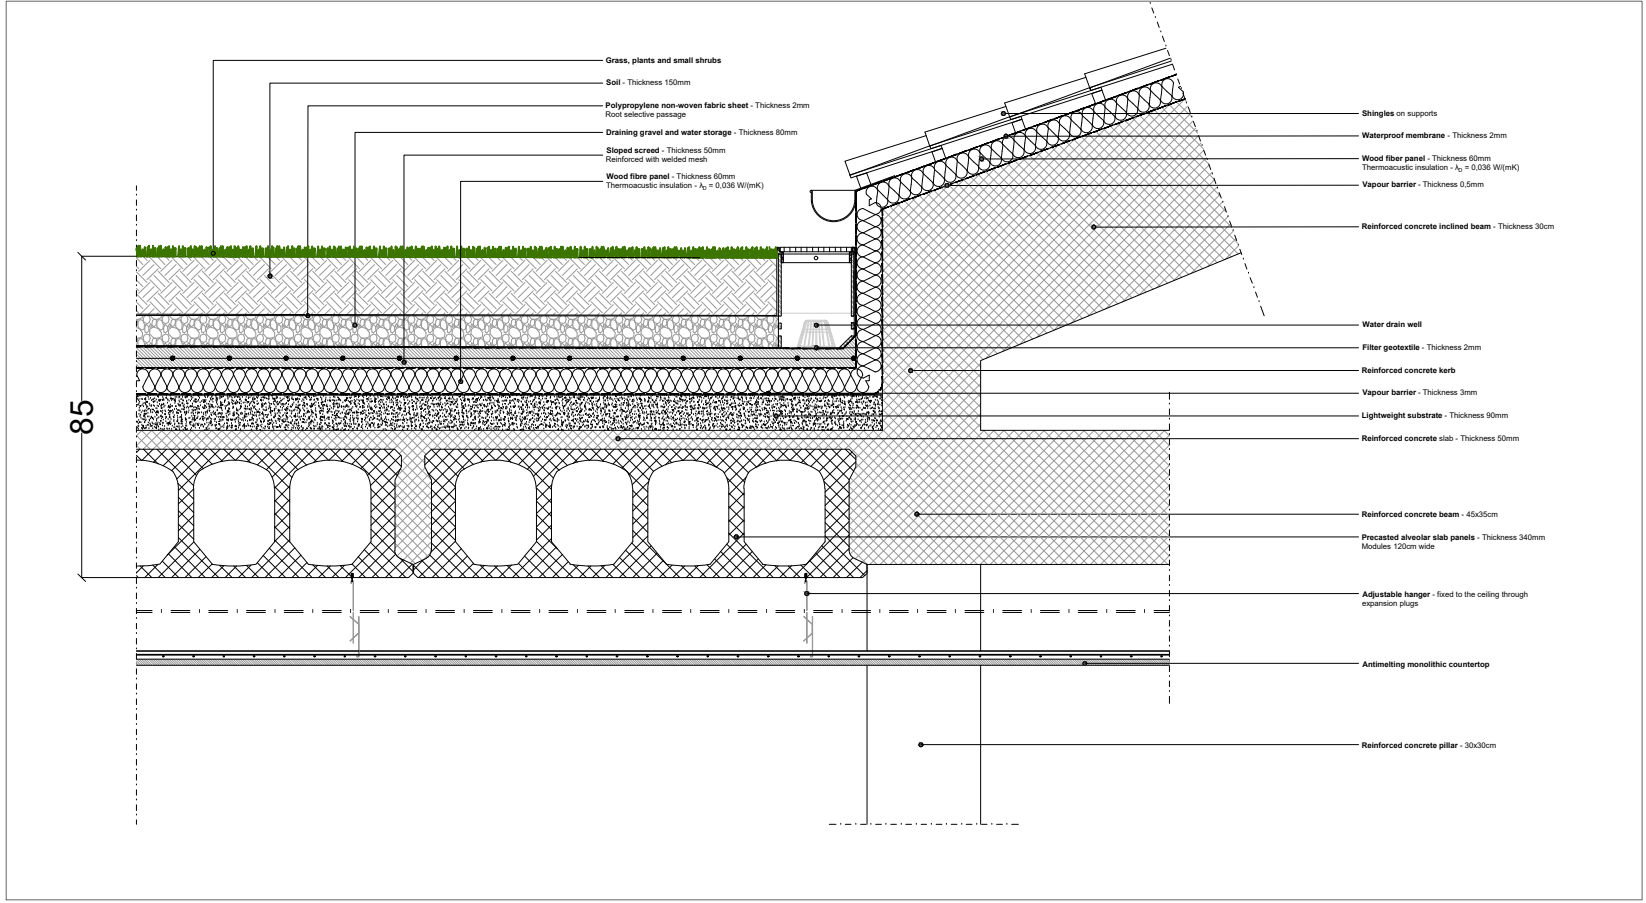

DET05 External wall connection to the ground

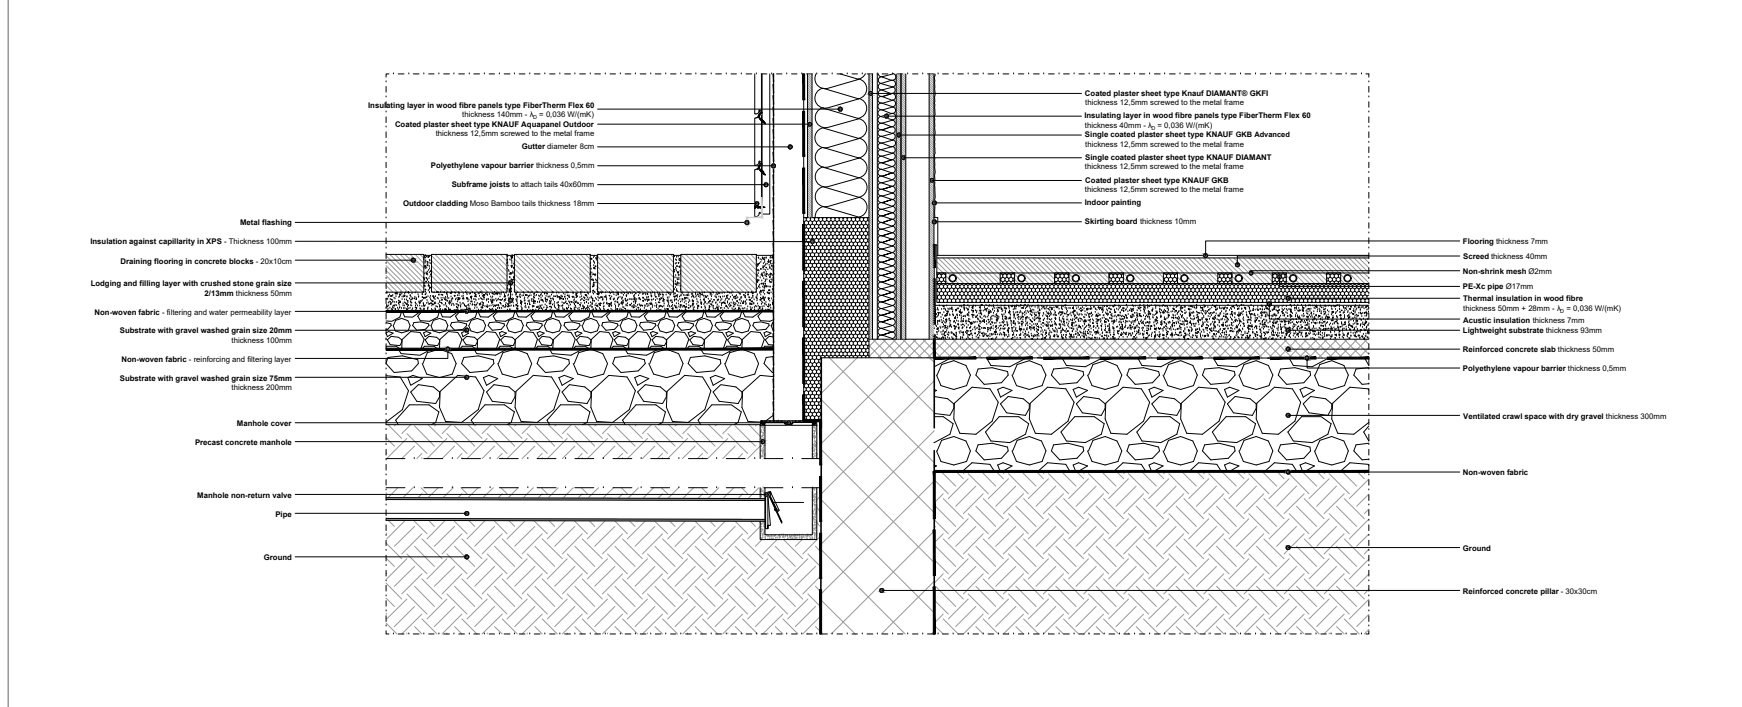

DET06 Window connection to the ground

