


2 First Floor
1 : 20



1 Ground Floor
1 : 20

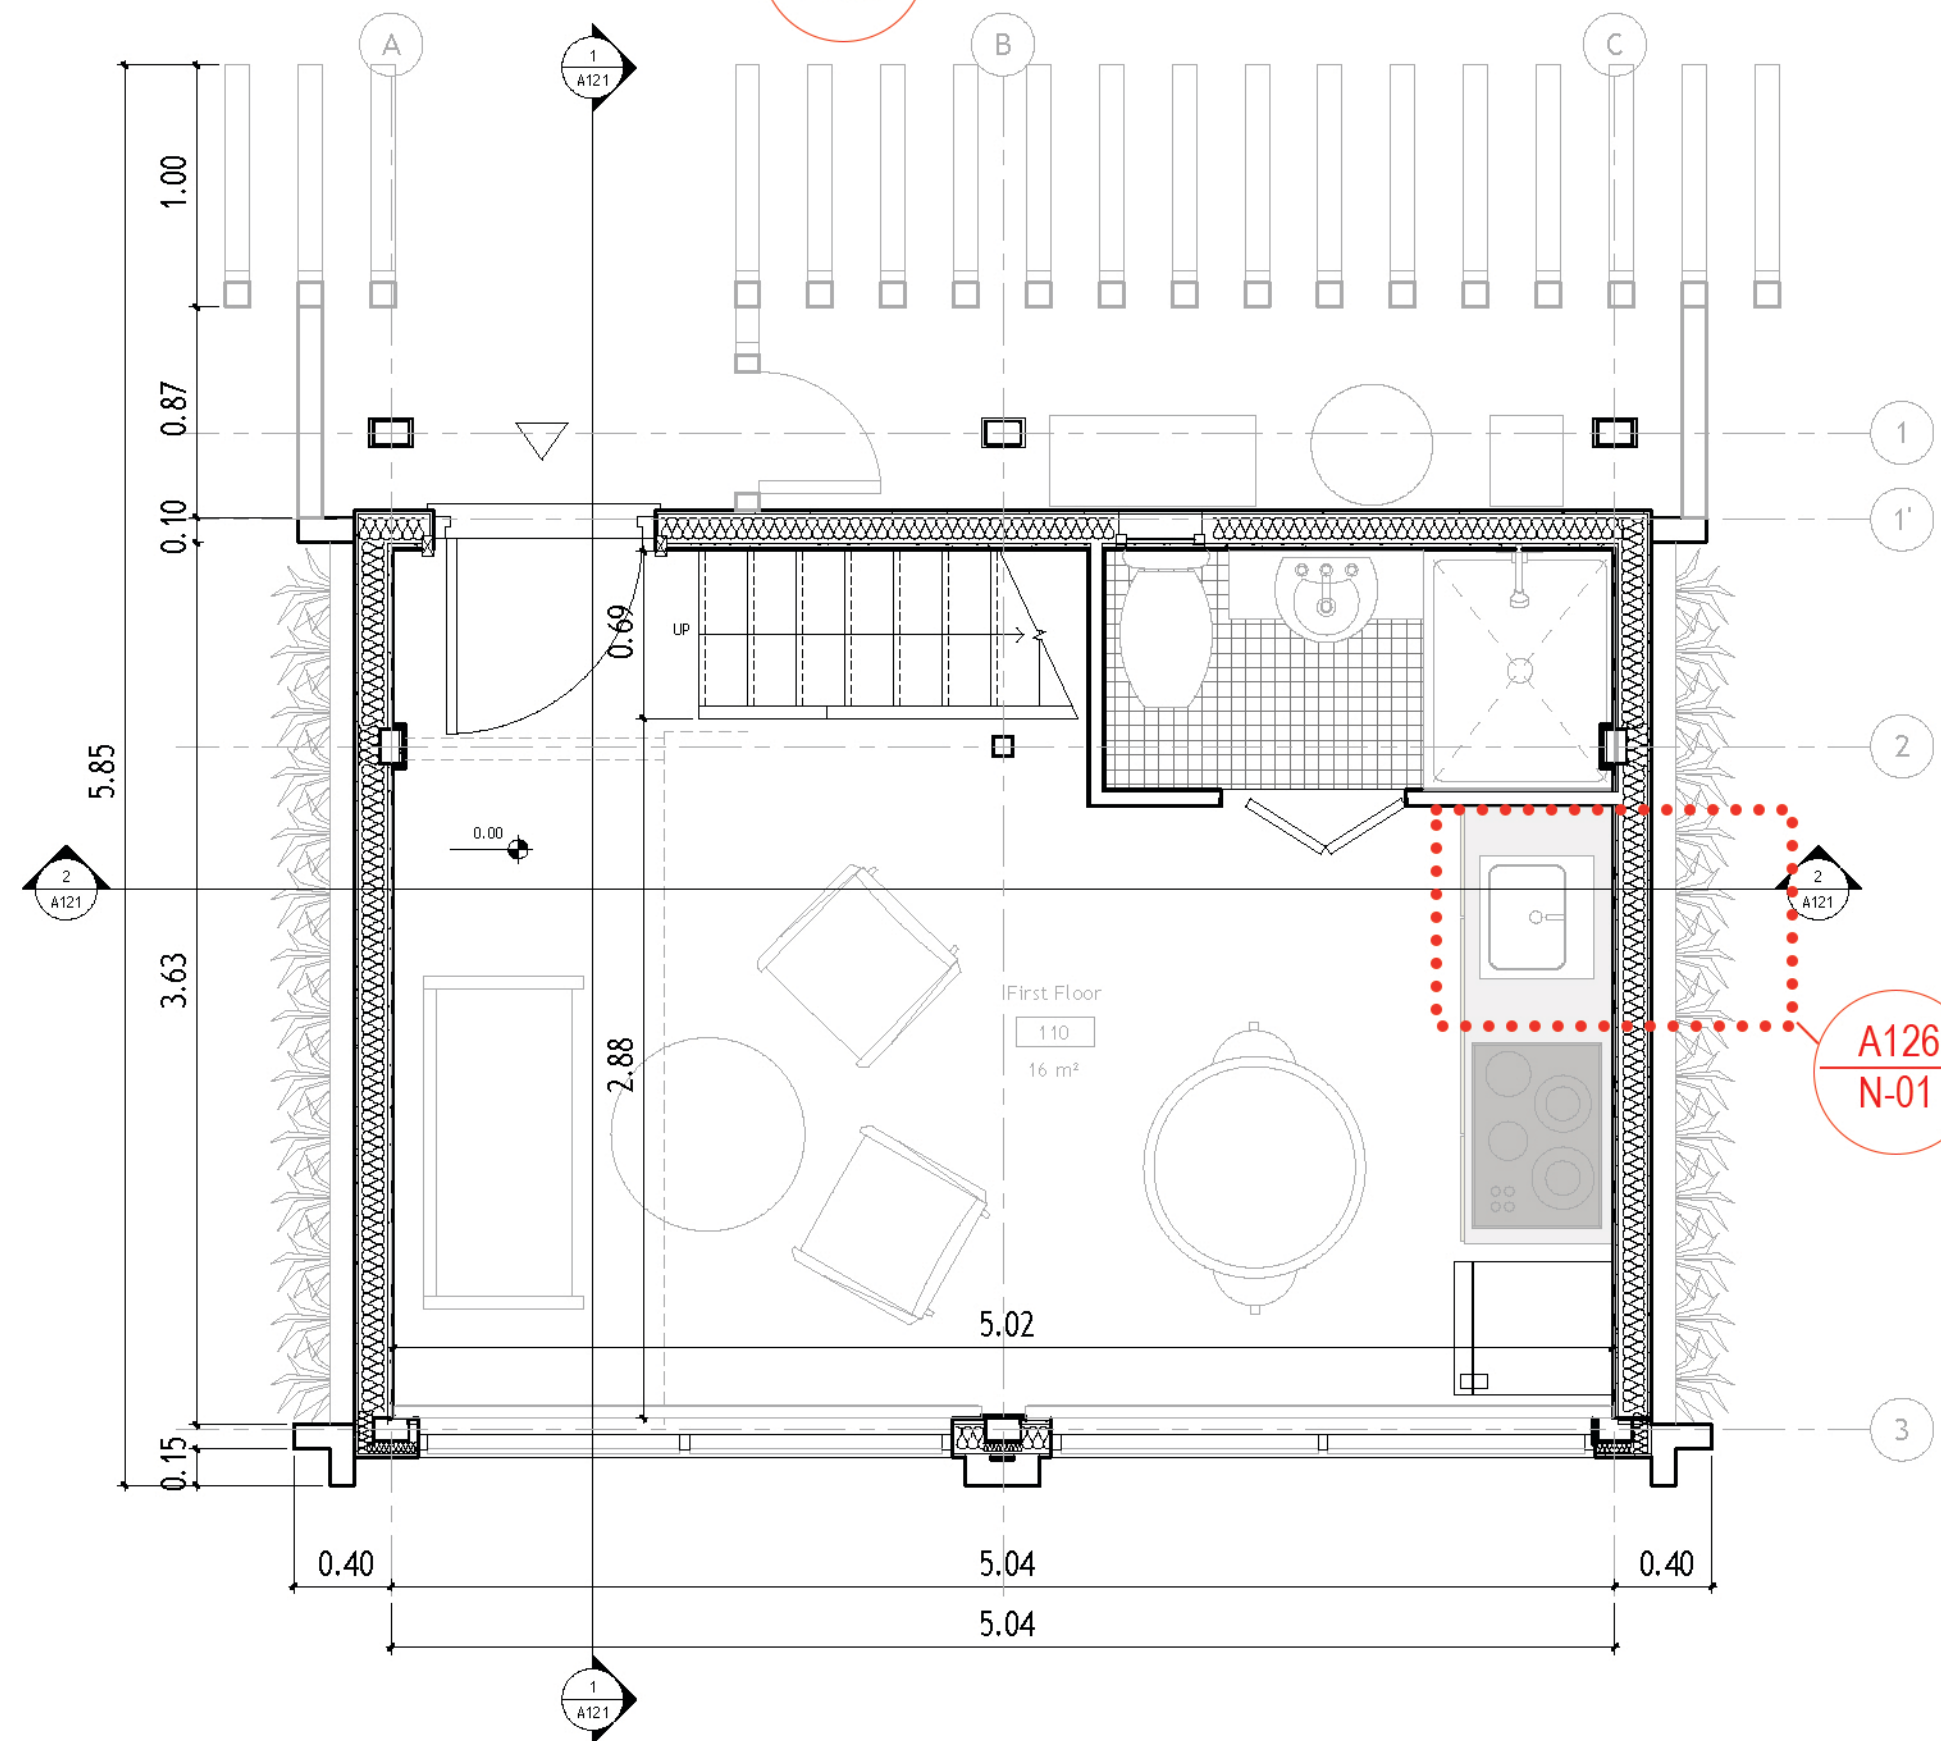

Politecnico
di Torino

Master's Degree
in Building Engineering

Candidate:
Yashar Jafari

A Tiny House
District in Milan:
A Sustainable
Proposal for
Affordable Housing

Supervisor:
Professor Marika
Mangosio

A.Y. 2024-25

Plans

A107
Scale 1 : 20