



SEZIONE A-A' 1:100

0 m 1 m 2 m 5 m 10 m

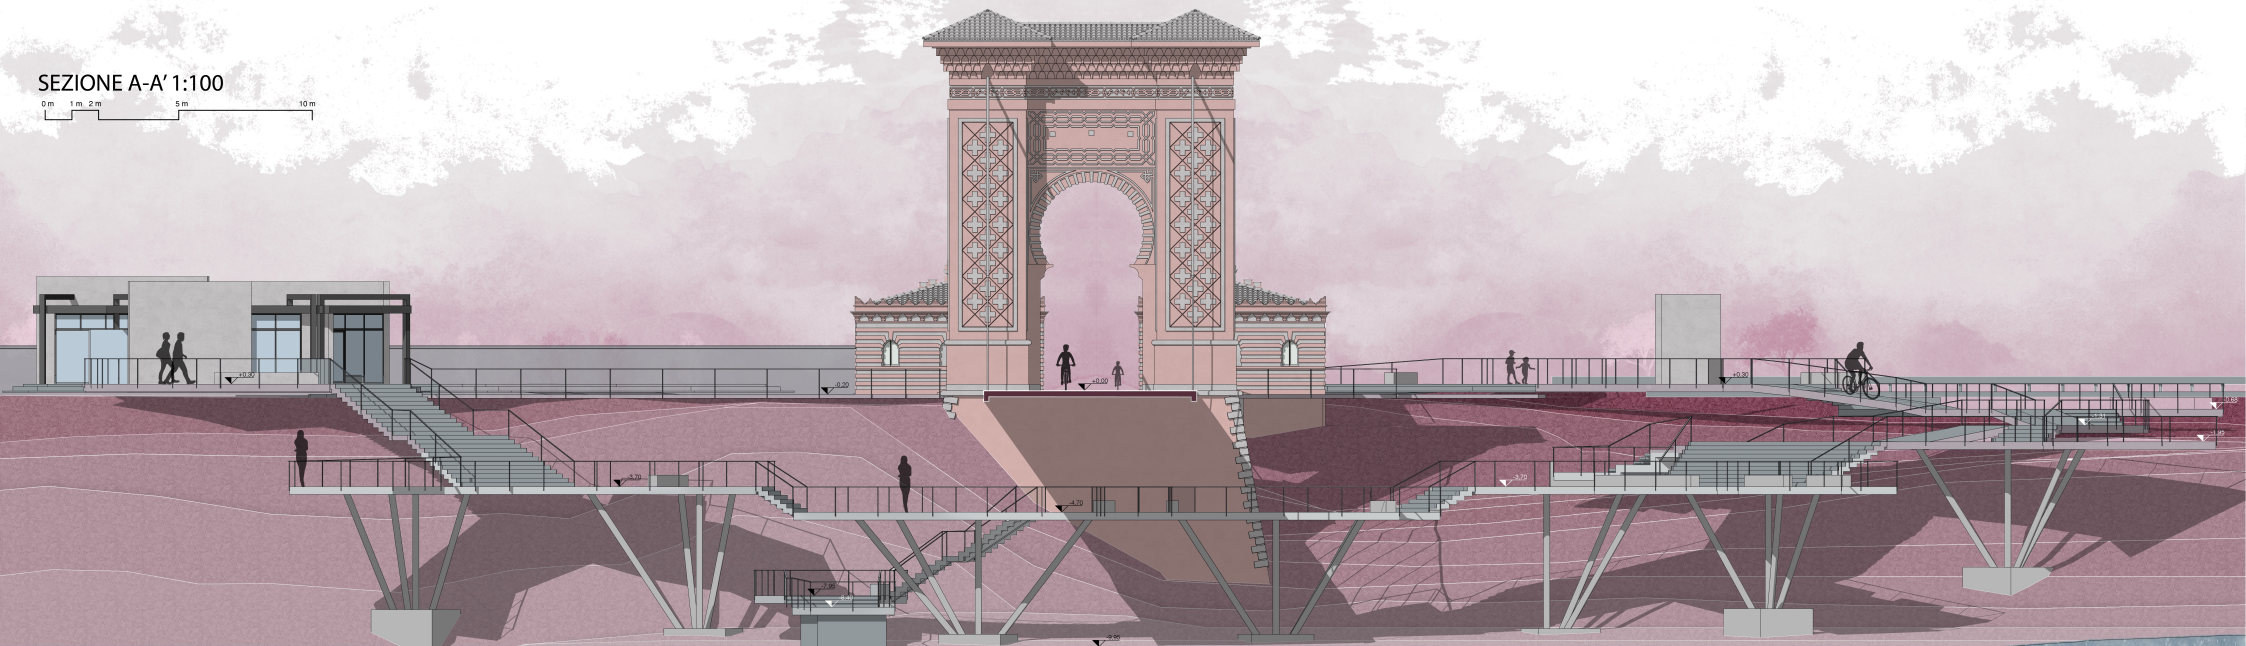

SEZIONE B-B' 1:200

0 m 2 m 4 m 10 m 20 m

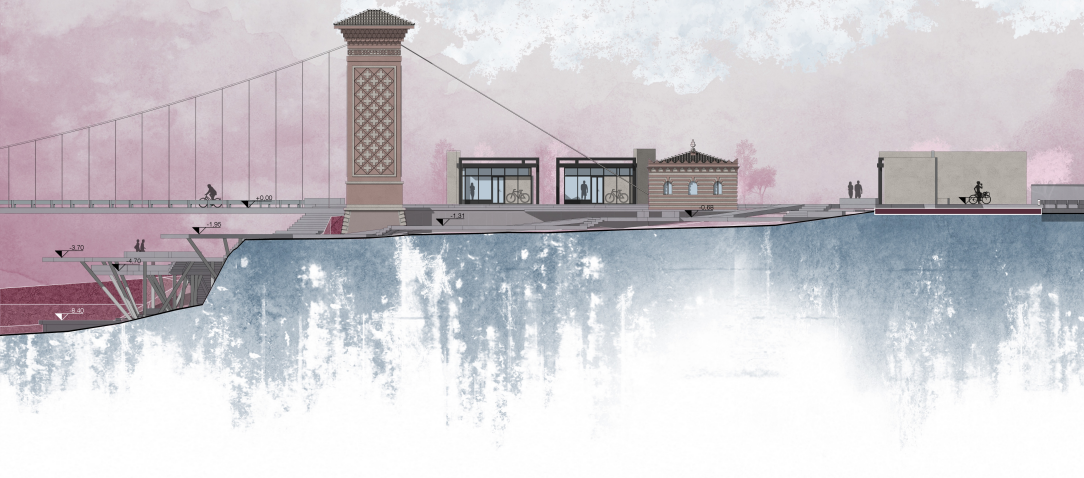

SEZIONE C-C' 1:200

