


LEGEND


- steel bar
- wood Timber
- Wood plank
- Brick
- Sectioned wall
- Non regular masonry
- Decayed Masonry
- wood
- damaged
- Not Verified
- Projection

KEY PLANS


GROUND FLOOR PLAN
SCALE:1/300

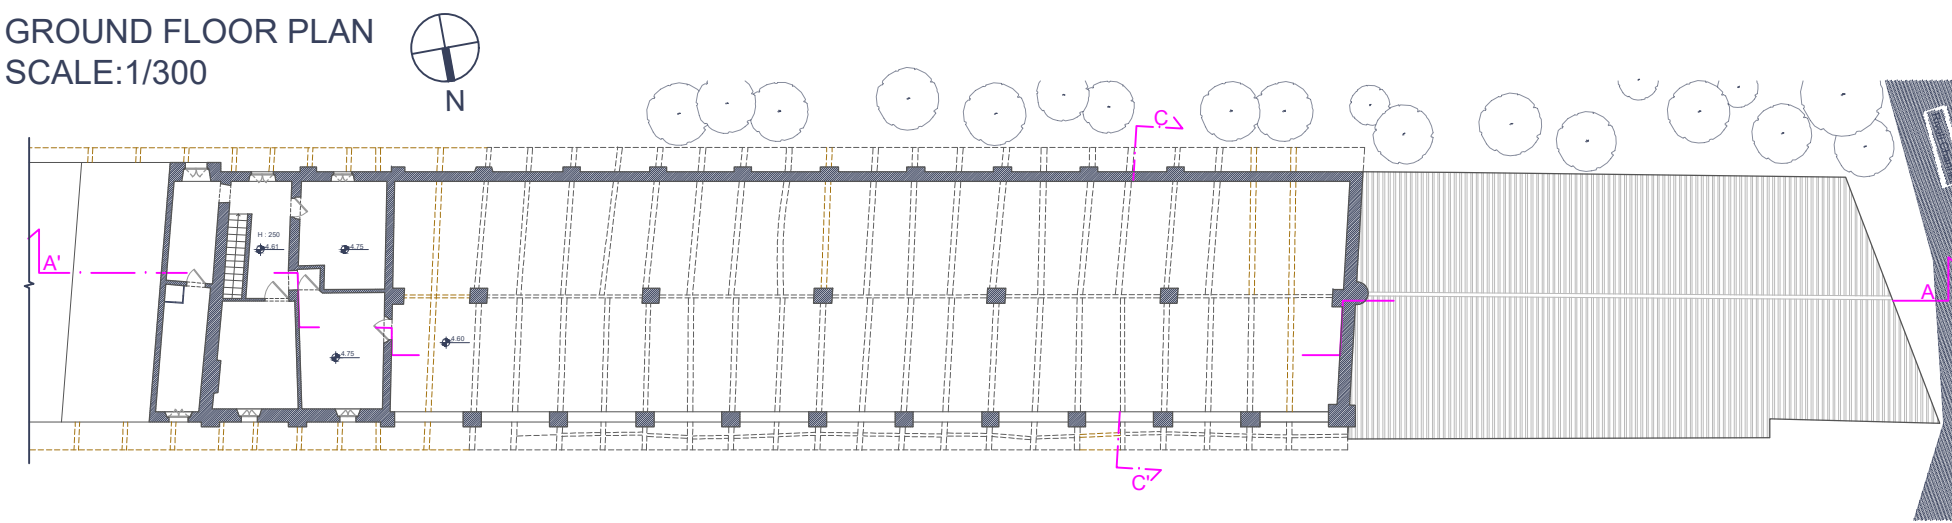


FIRST FLOOR PLAN
SCALE:1/300

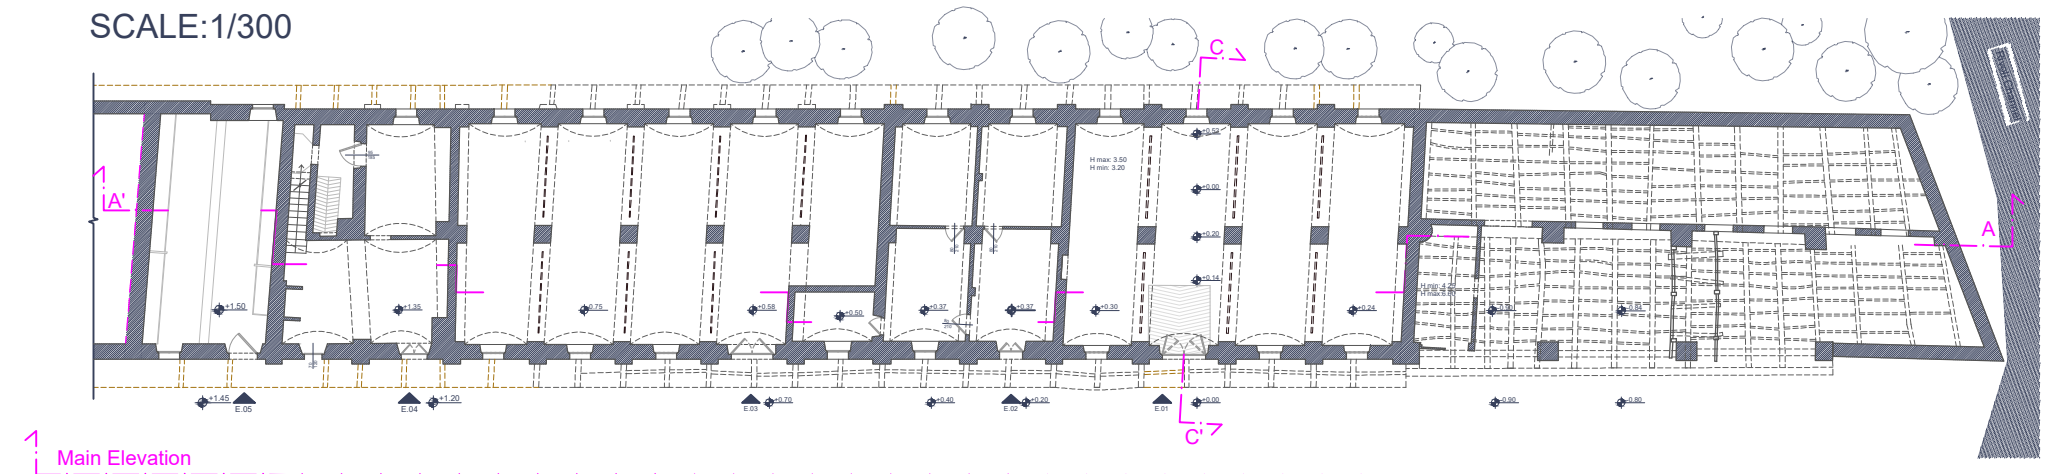

SECTION C-C'
SCALE:1/100

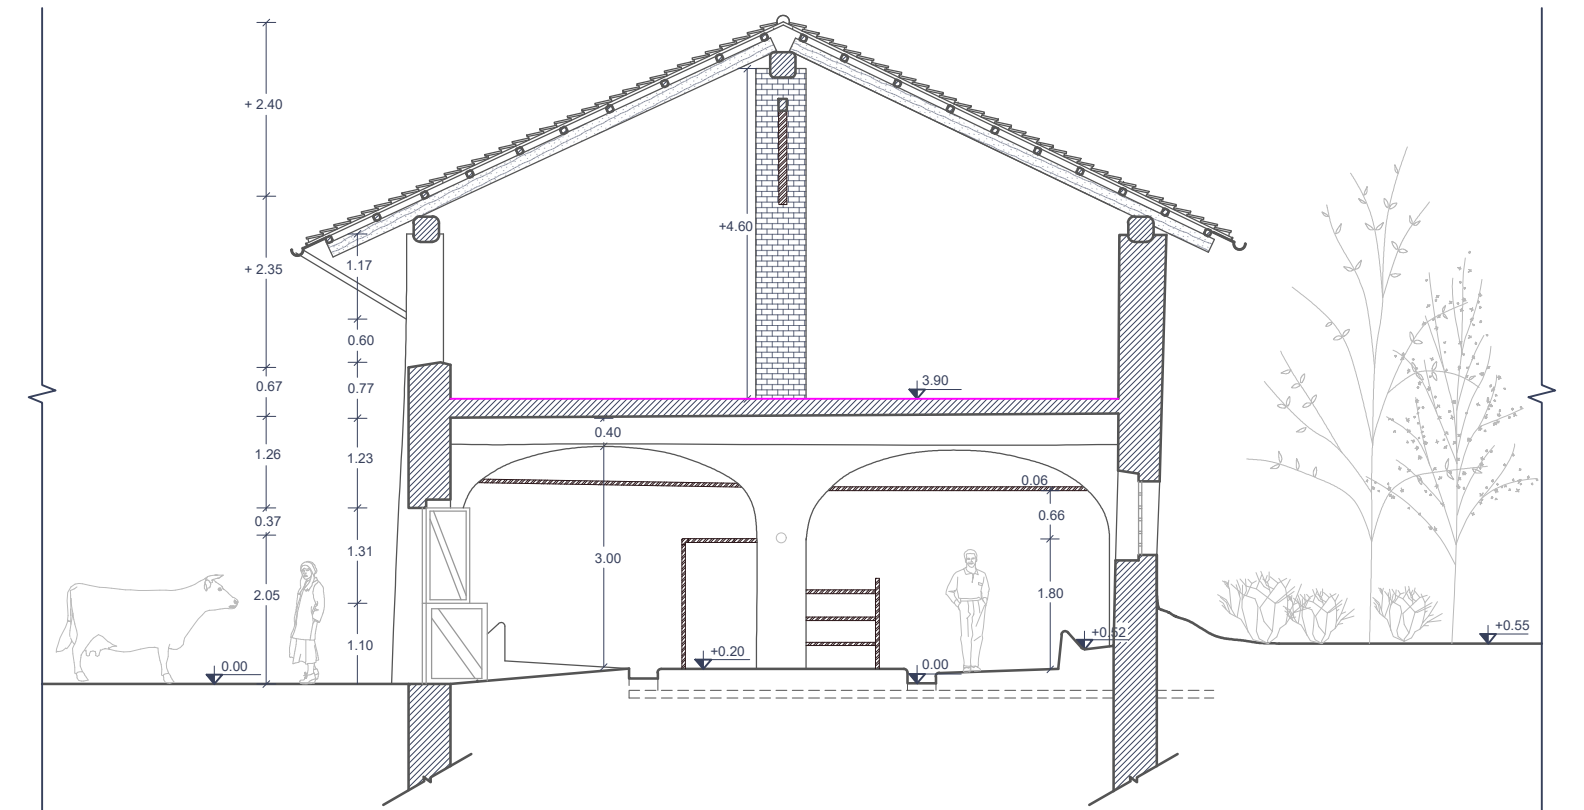

SECTION A-A'
SCALE:1/100

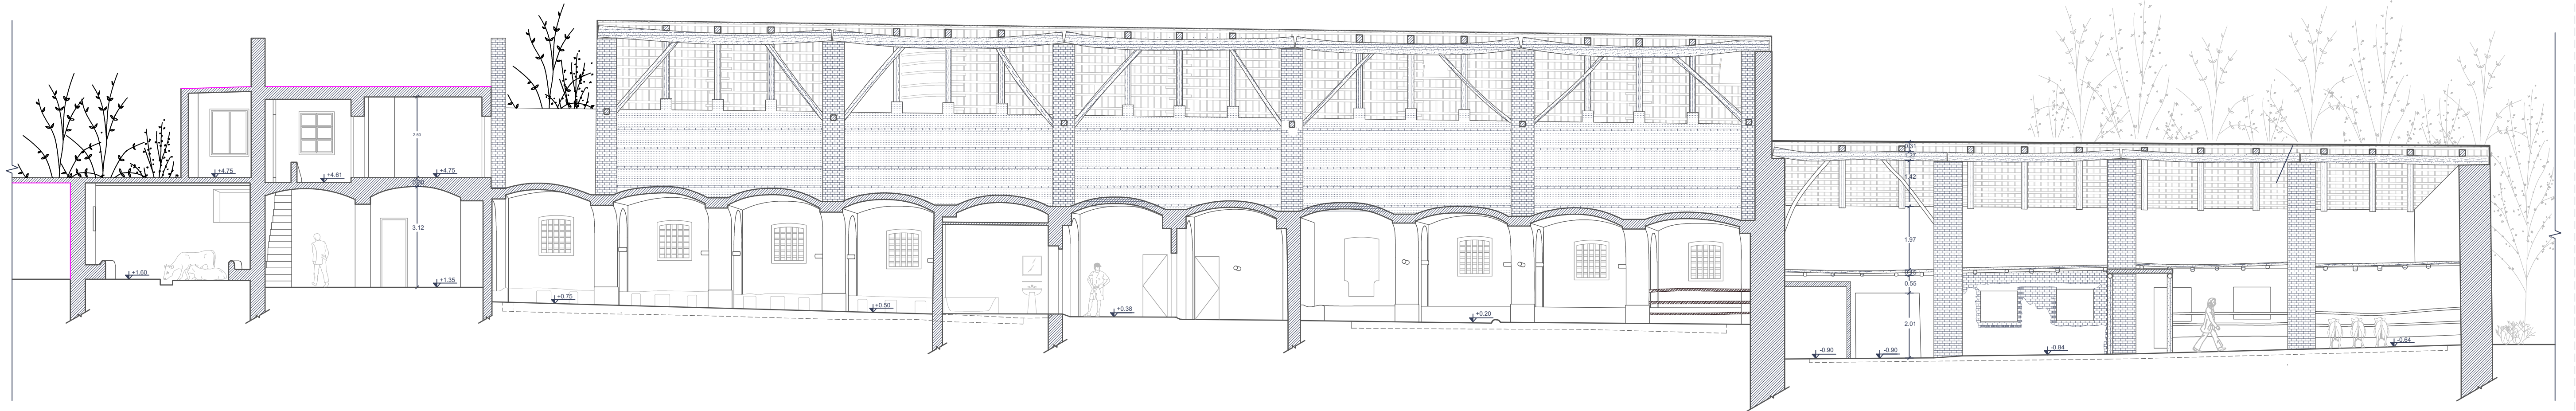

Main Elevation
SCALE:1/100

