

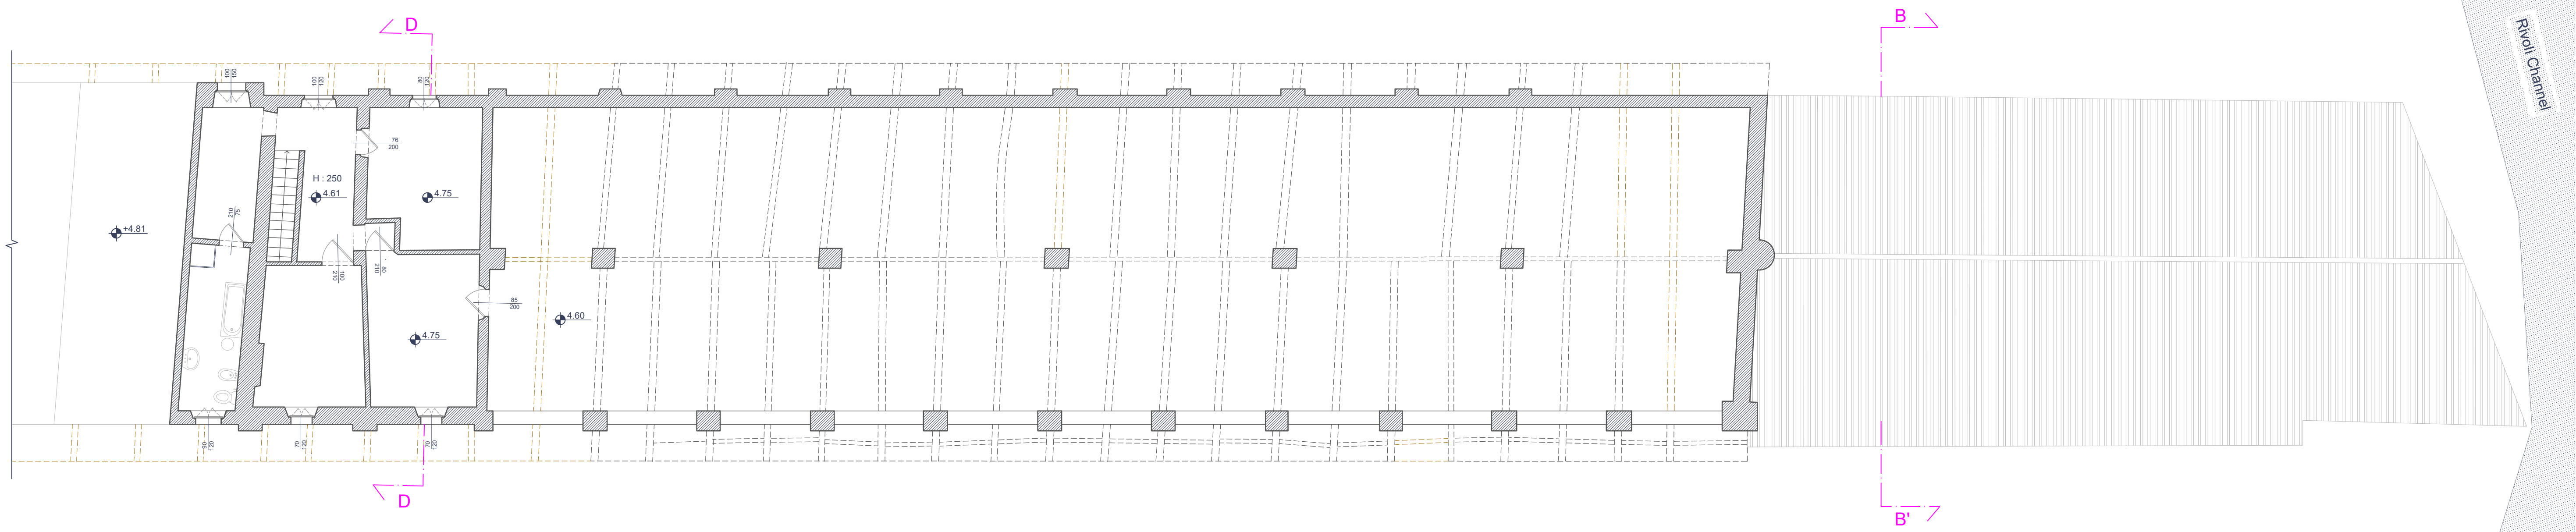


FIRST FLOOR PLAN
SCALE:1/100

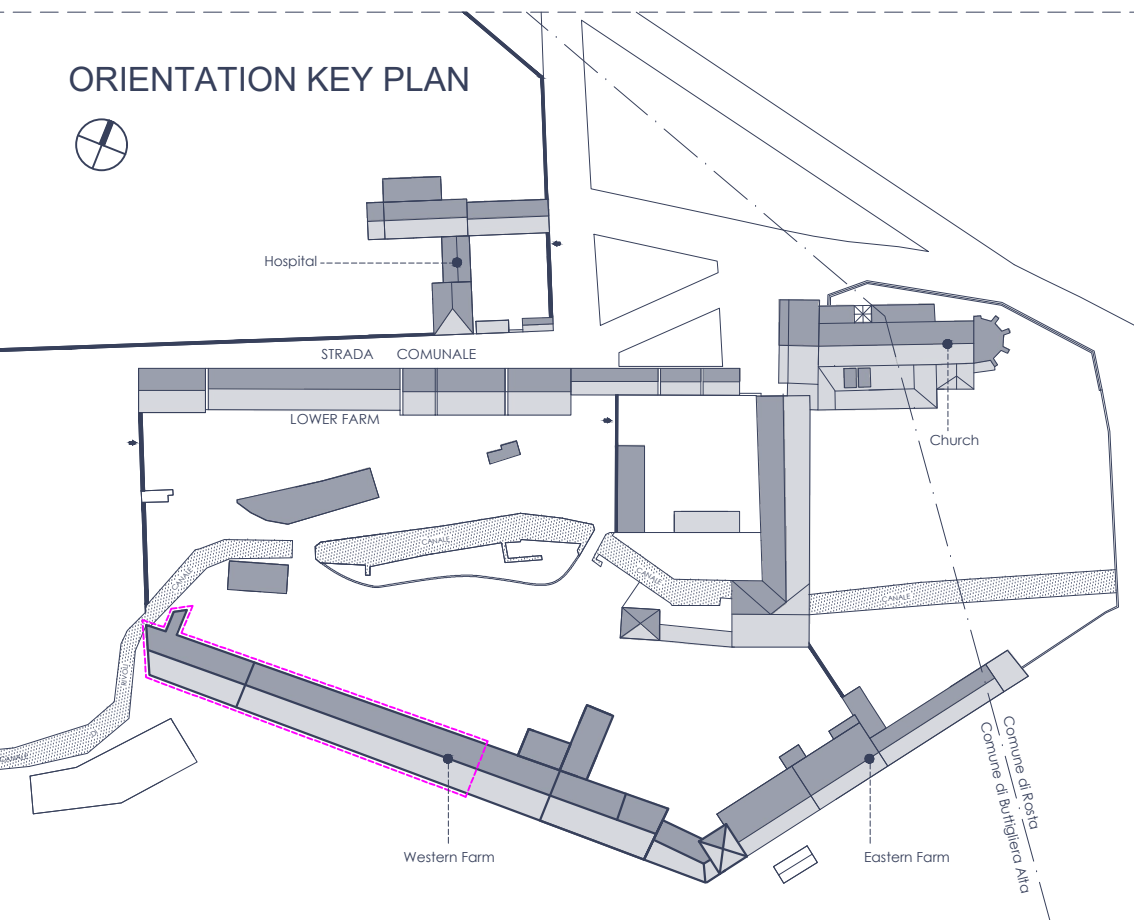


GROUND FLOOR PLAN
SCALE:1/100

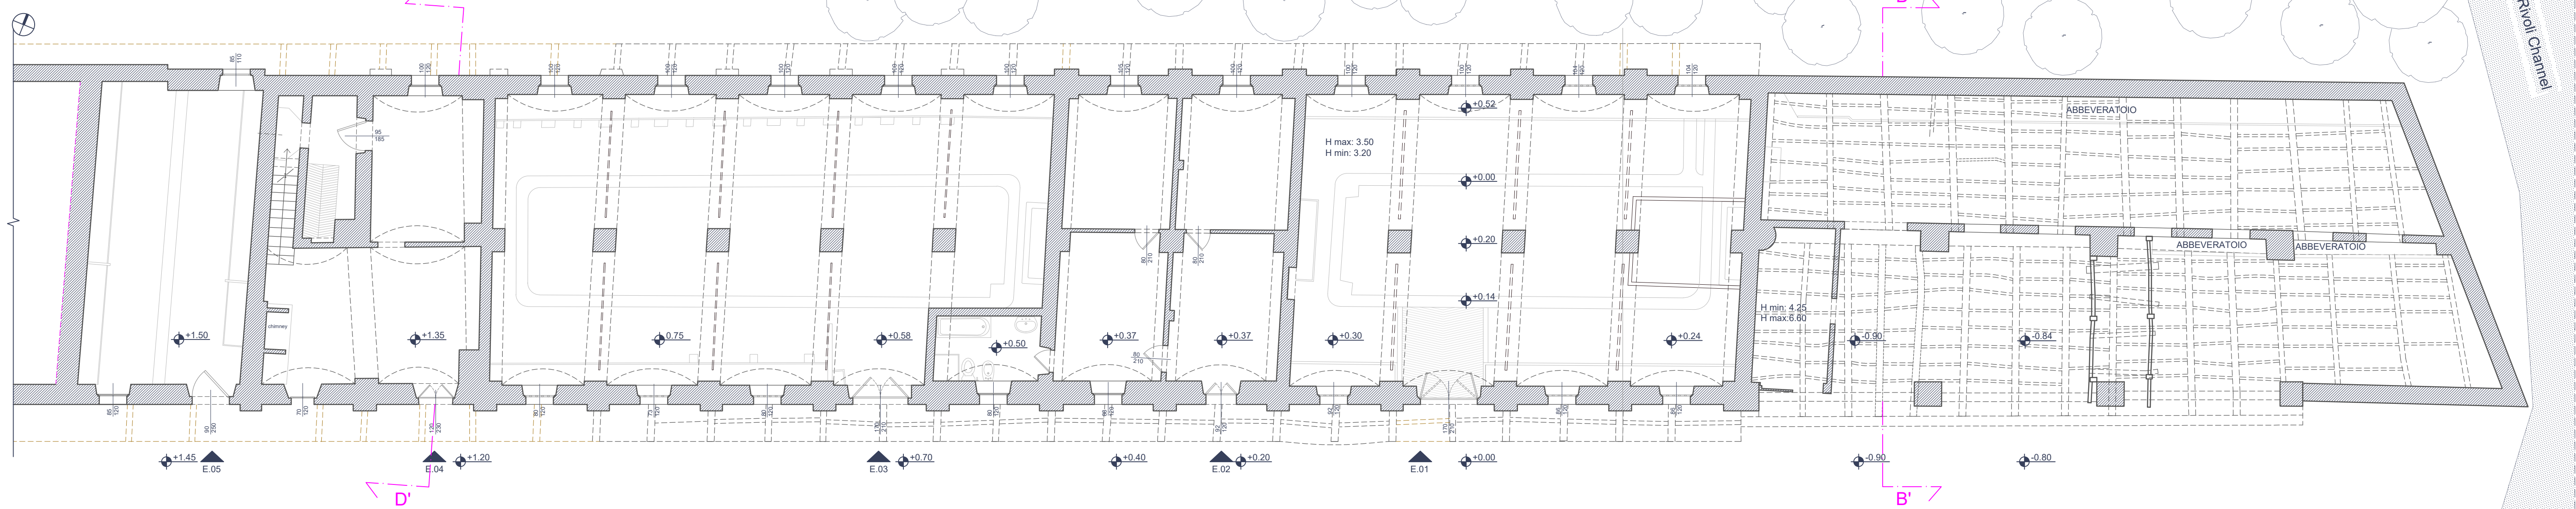

LEGEND

- steel bar
- Brick
- Sectioned wall
- Brick
- damaged
- Not Verified
- Projection

SECTION D-D'
SCALE:1/100

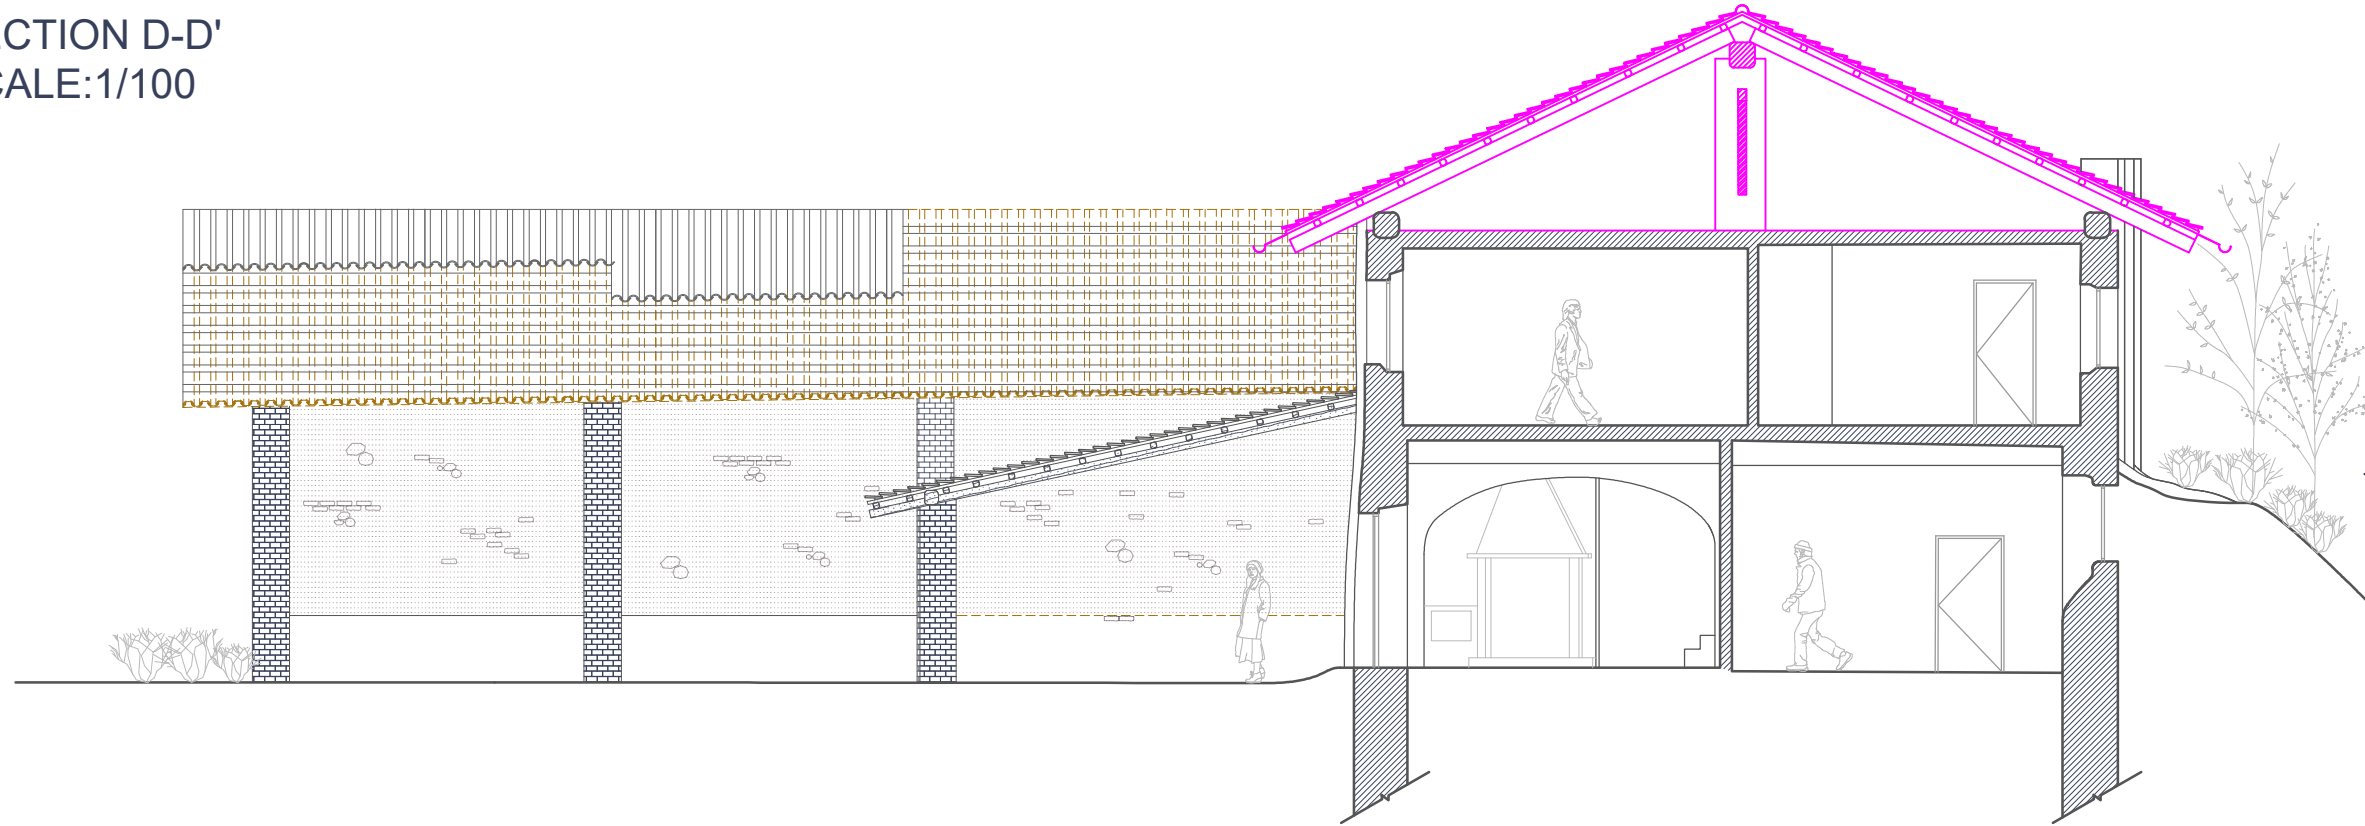

SECTION B-B'
SCALE:1/100

