



ESPLOSO

SCALA 1:200

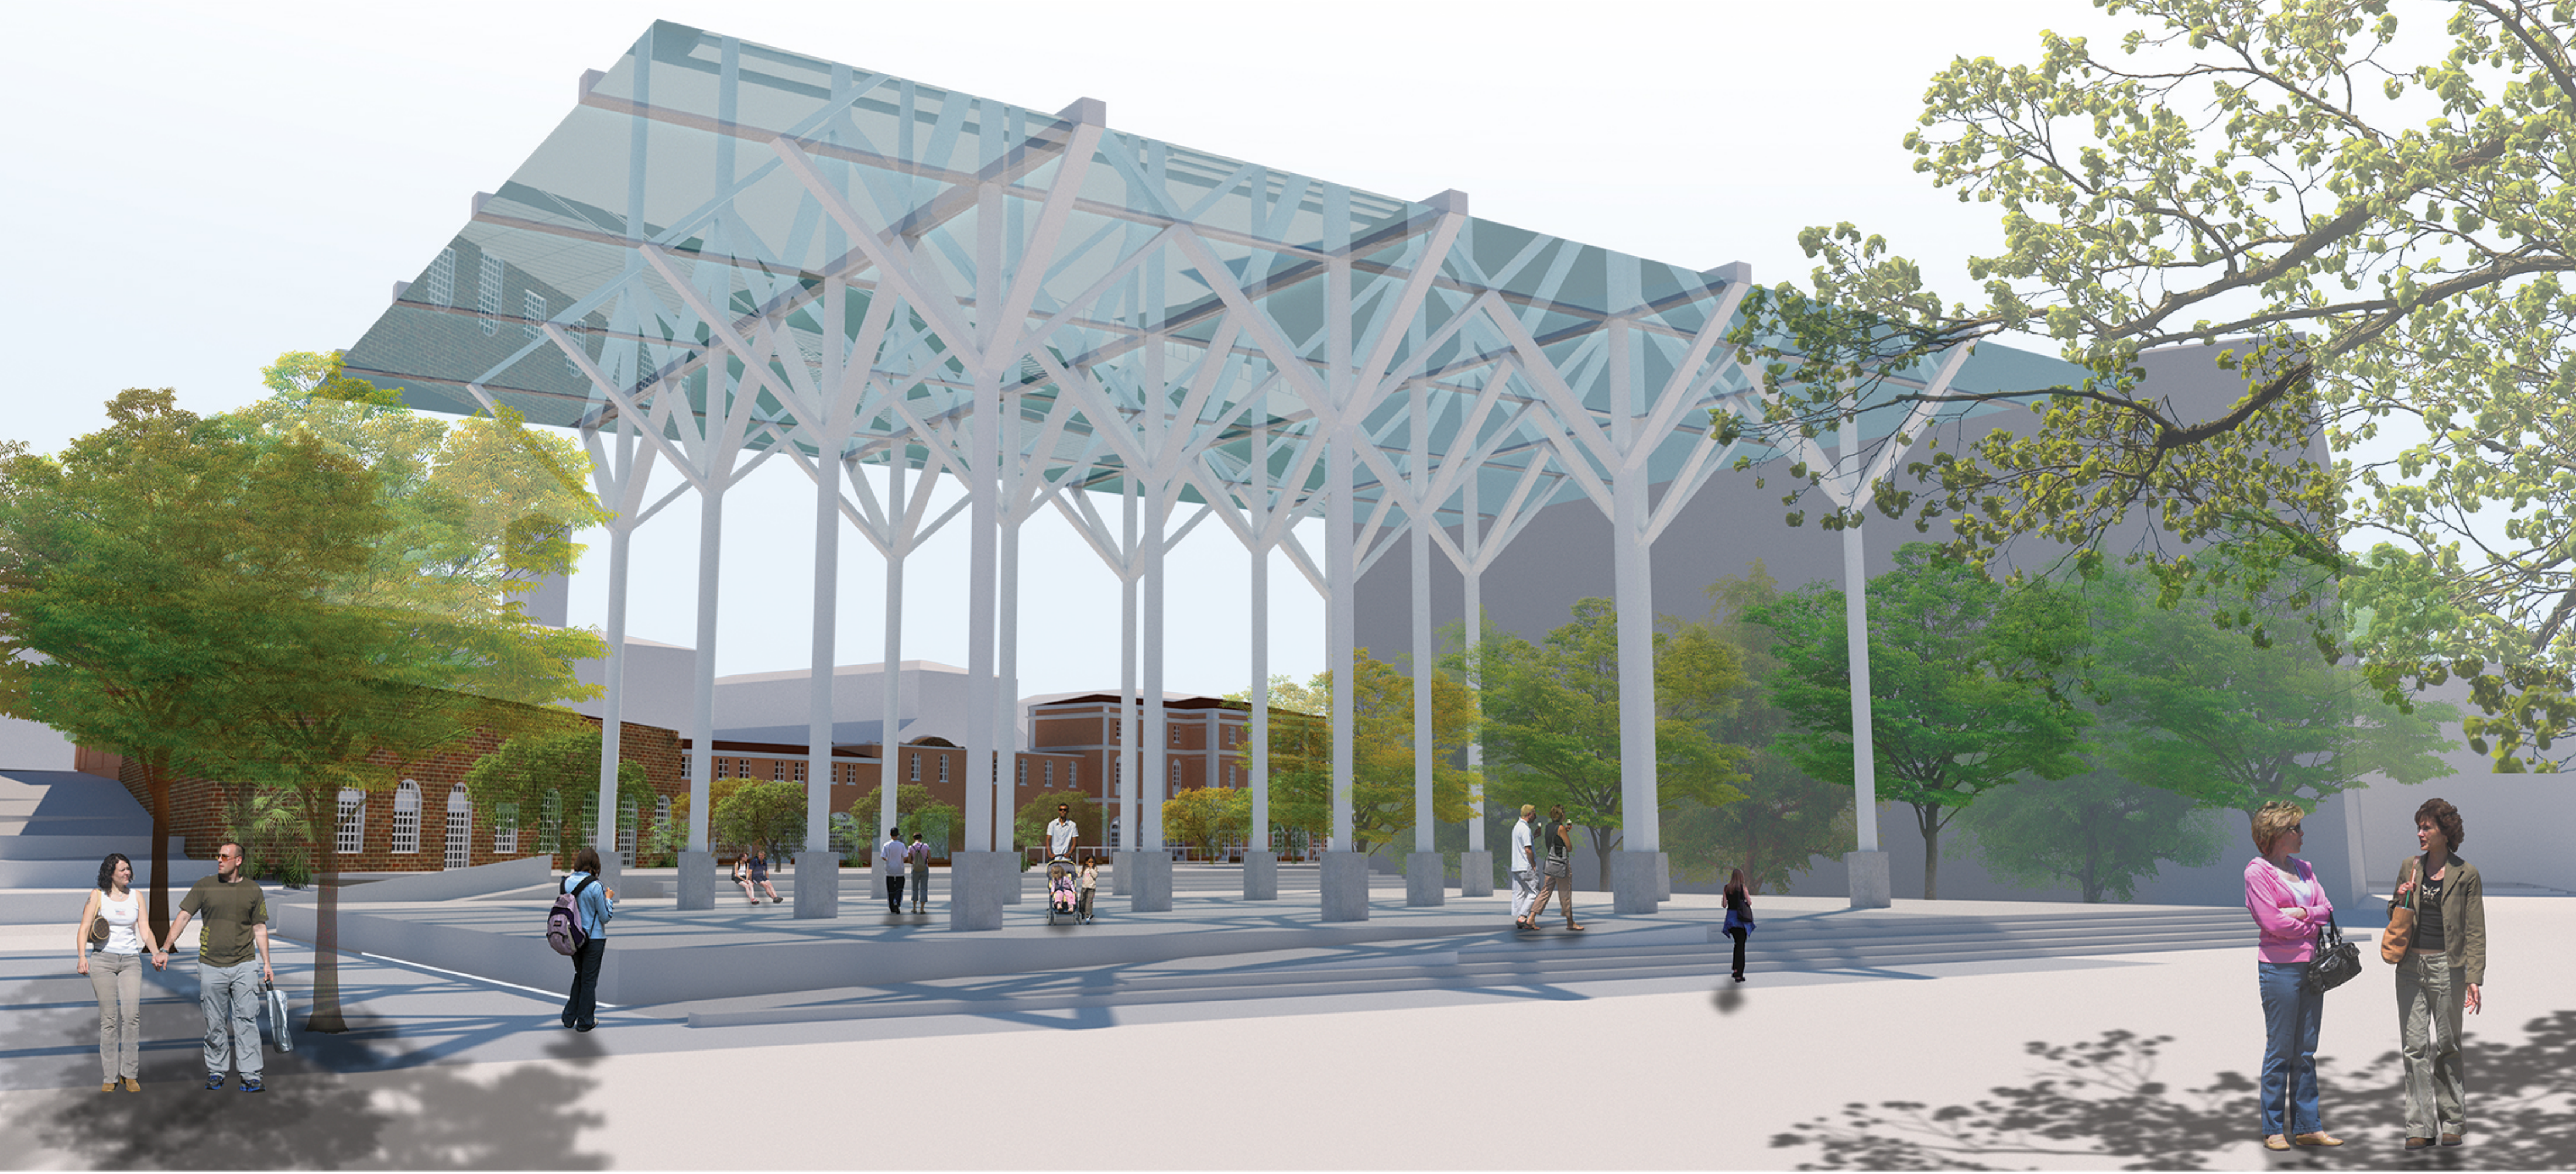

VISTE ESTERNE

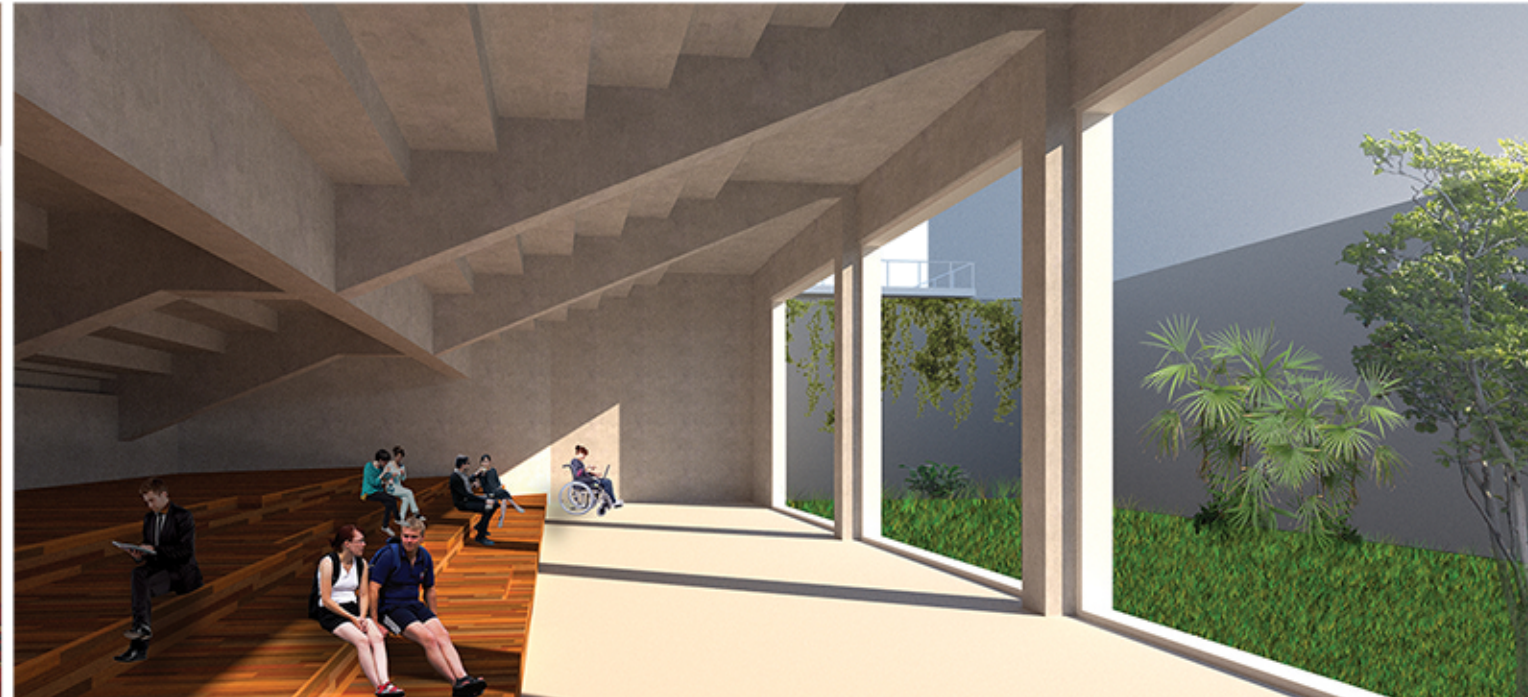

VISTE INTERNE