


W I N D O W S C H E D U L E

NO. - W1 LOCATION - ROOM 2

BEFORE

ELEVATION

SECTION

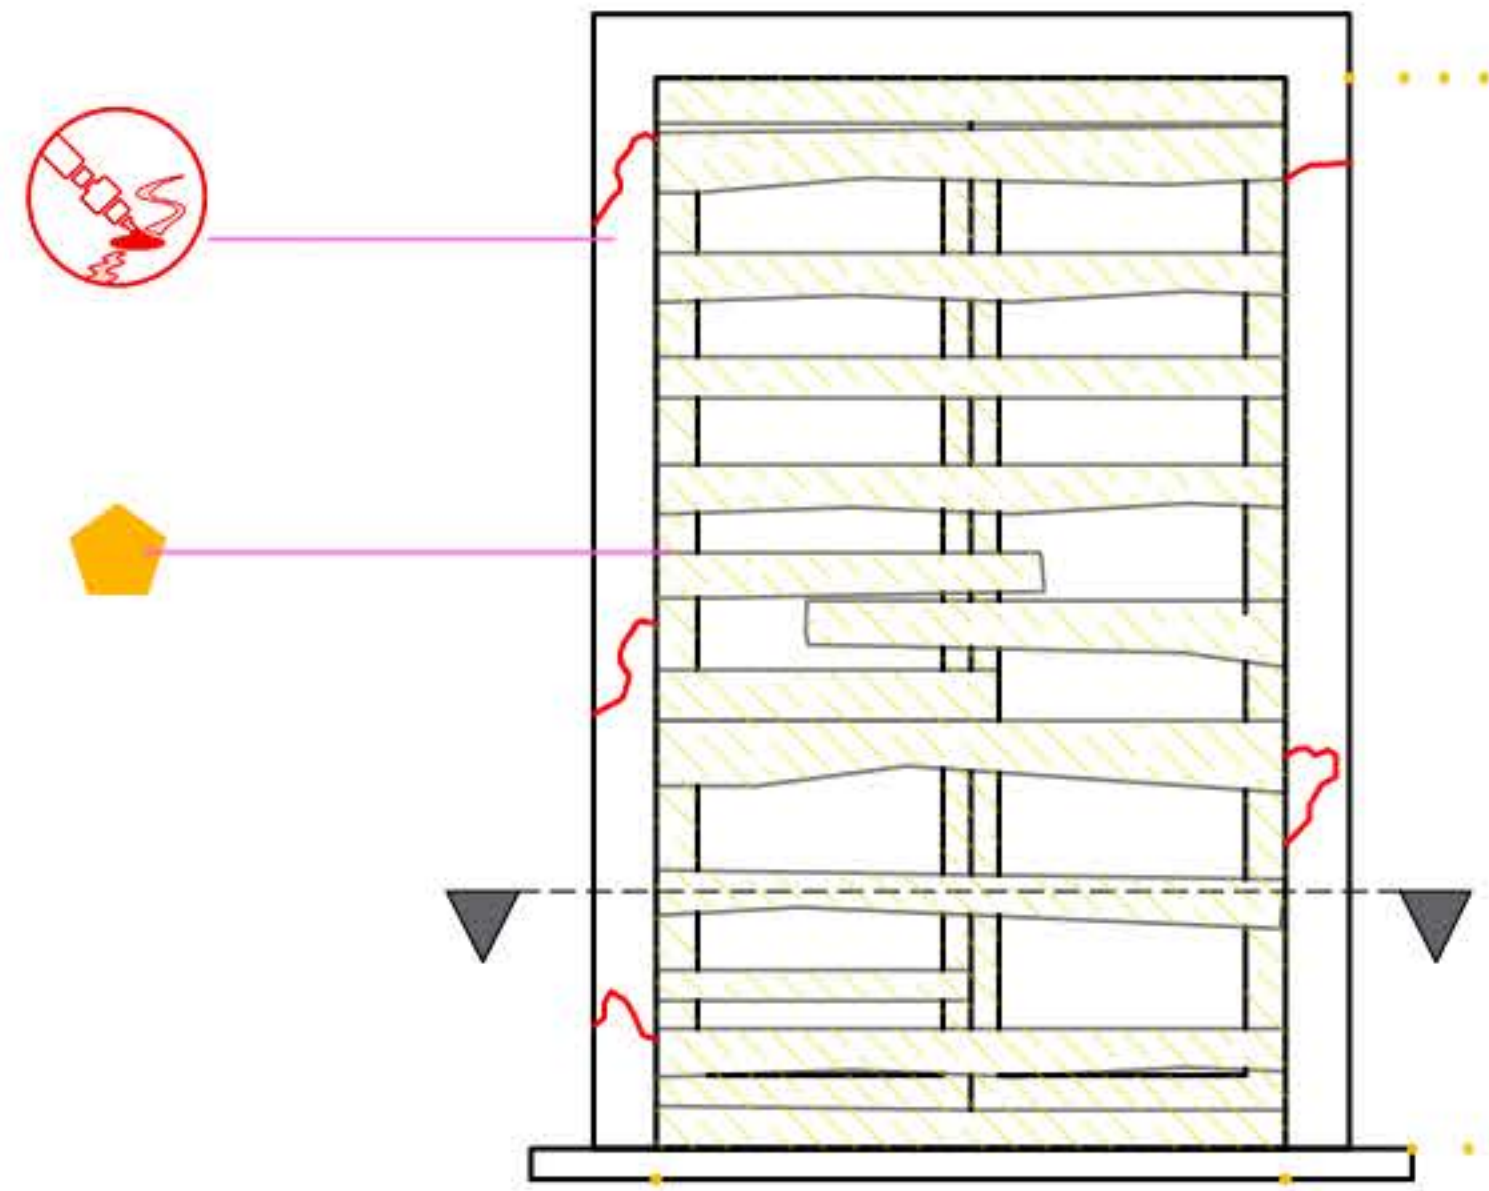


EXTERIOR

INTERIOR

172cm

PLAN

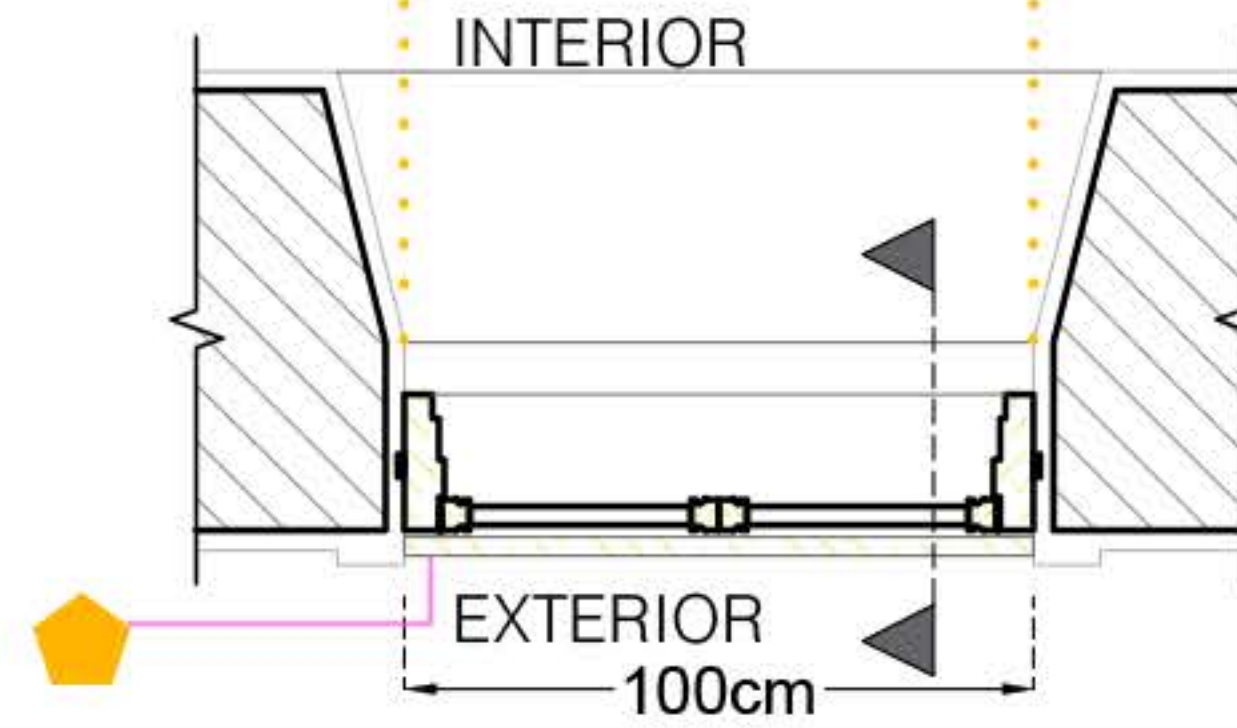

INTERIOR


EXTERIOR

100cm

AFTER

ELEVATION

SECTION

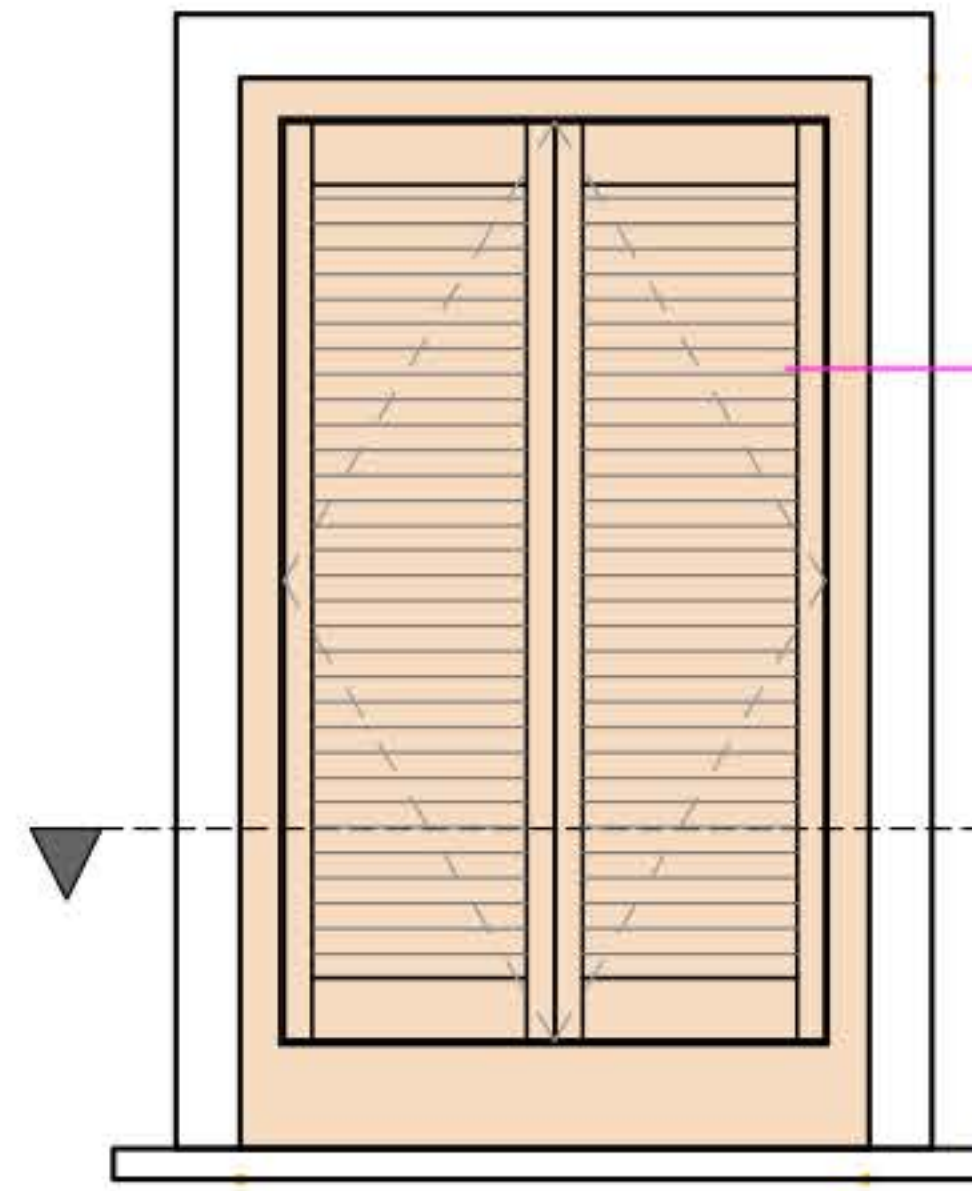


EXTERIOR

INTERIOR

172cm

PLAN

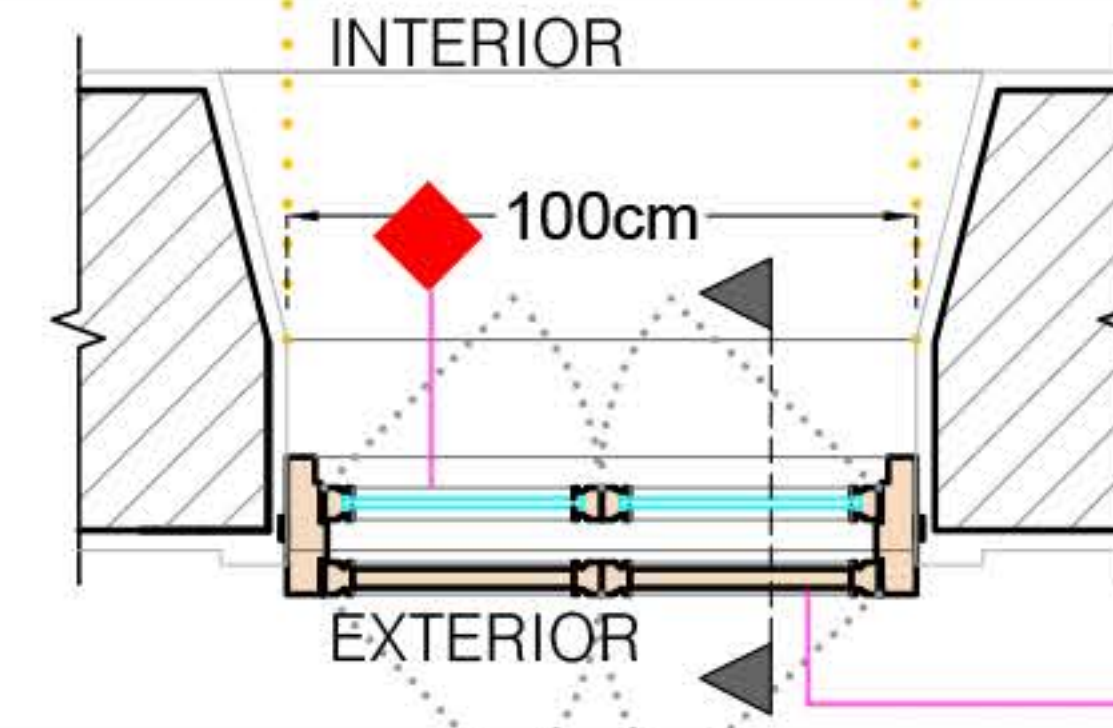

INTERIOR

EXTERIOR

100cm

KEY:

- CUT STONE MASONRY
- CUT PLASTER LINE
- STONE MASONRY
- WINDOW OPENING
- PLAN/SECTION LINE
- PROMINENT CRACKS
- BROKEN WINDOW
- WOODEN ELEMENT
- DOUBLE GLAZED PANEL
- PROJECTION LINE

LEGEND:


- New wooden Frames insertion or integration of consistent part of them
- Restoration of existing wooden frames with process of painting and integration of small elements
- Cracks mending by using similar grain size plaster. Chromatic integration
- Removal of banded wood

NO. - W1 LOCATION - ROOM BELOW STAIRCASE

BEFORE

ELEVATION

SECTION

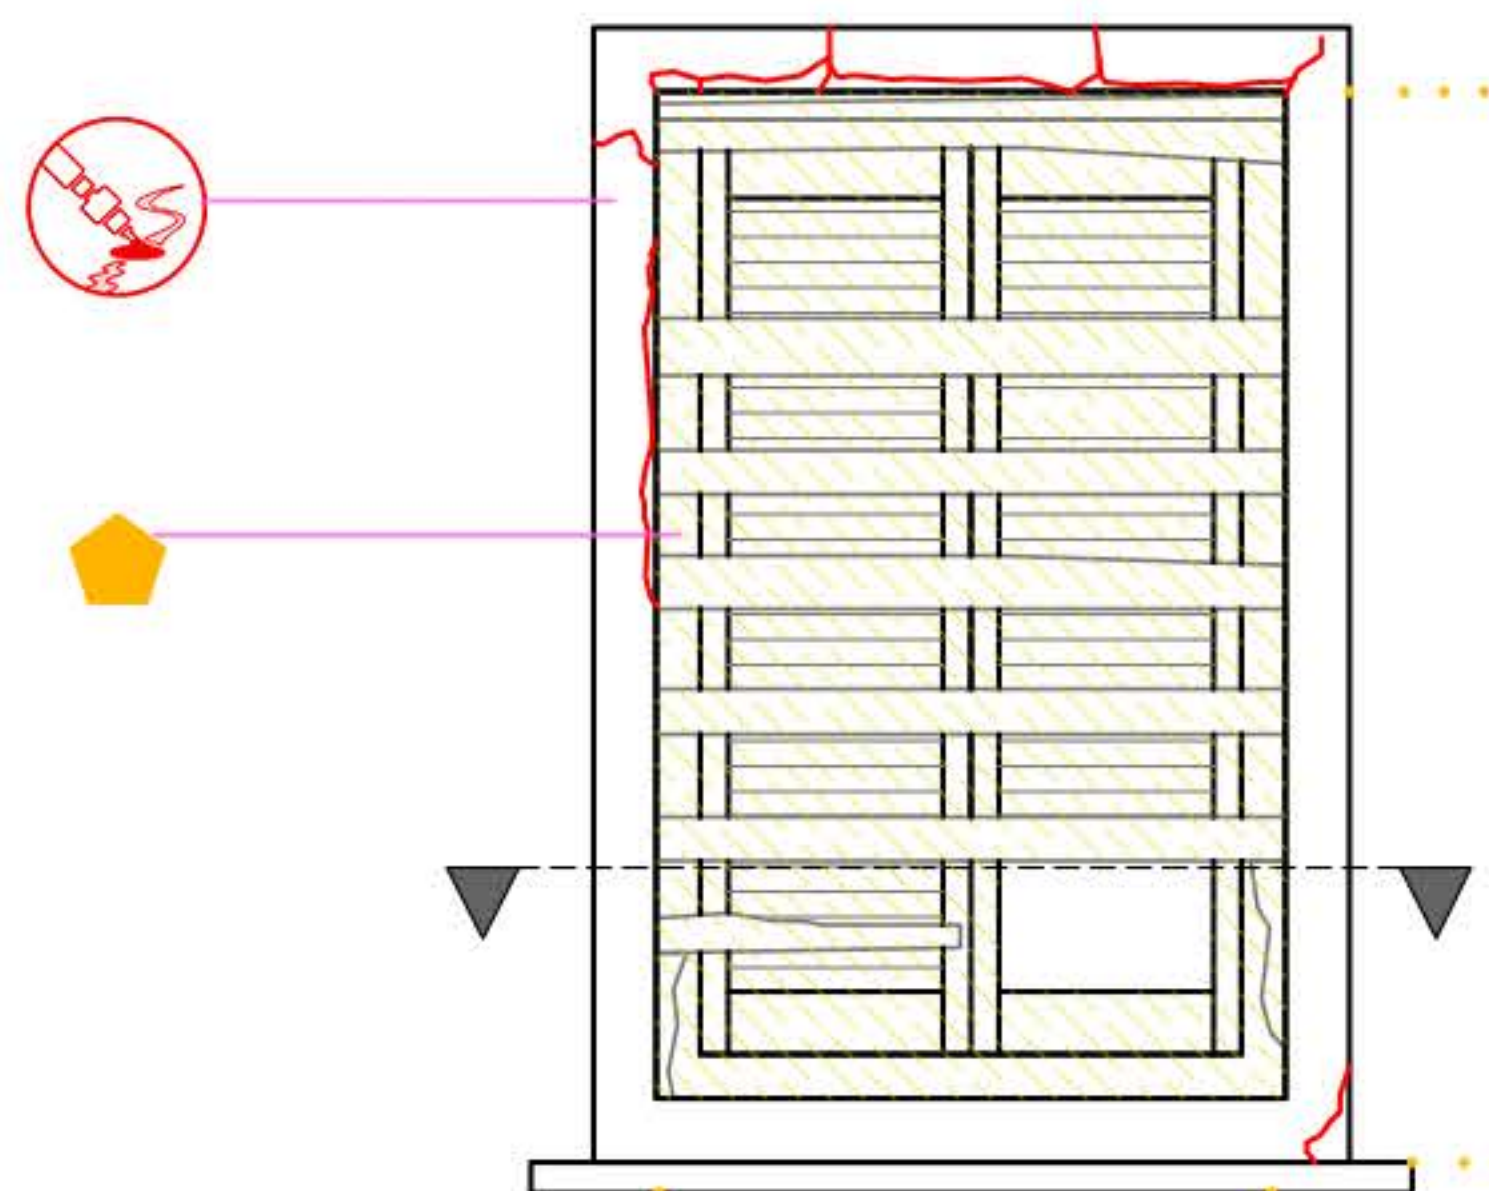


EXTERIOR

INTERIOR

172cm

PLAN

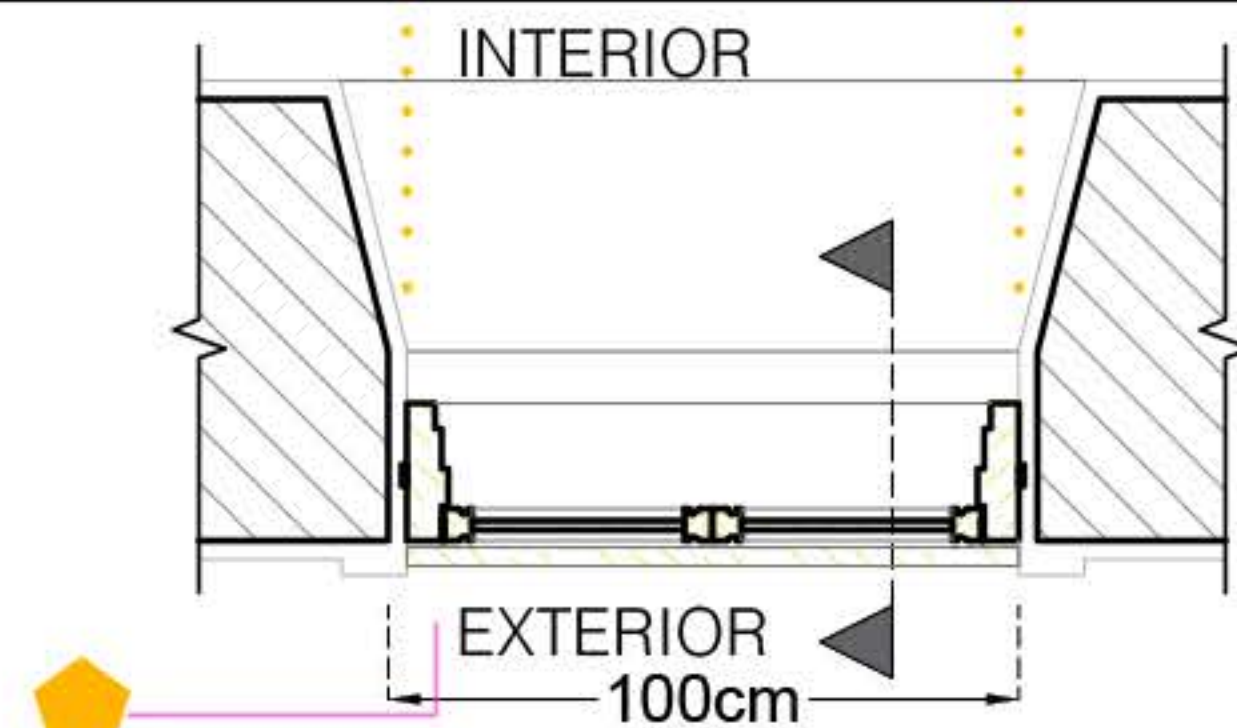

INTERIOR


EXTERIOR

100cm

AFTER

ELEVATION

SECTION

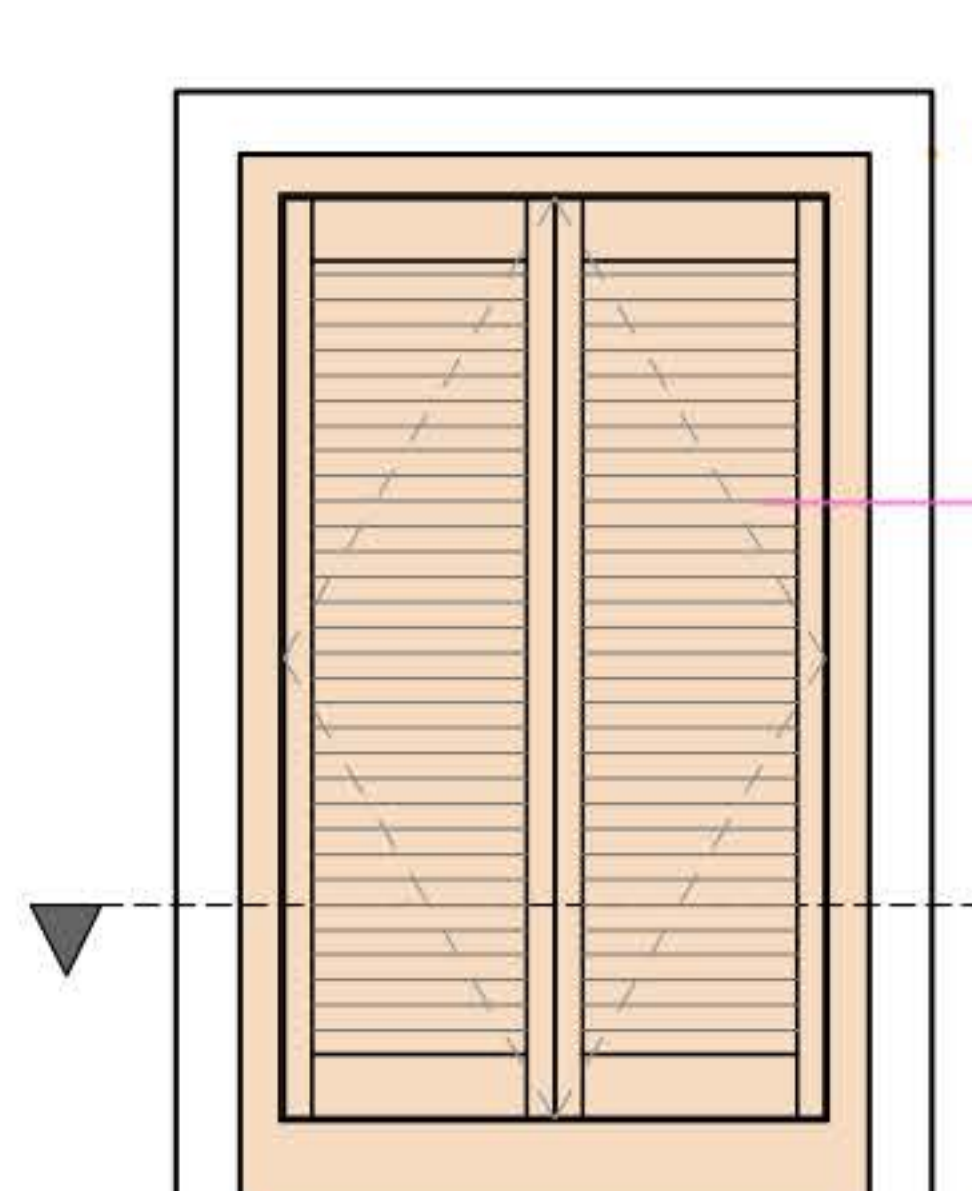


EXTERIOR

INTERIOR

172cm

PLAN

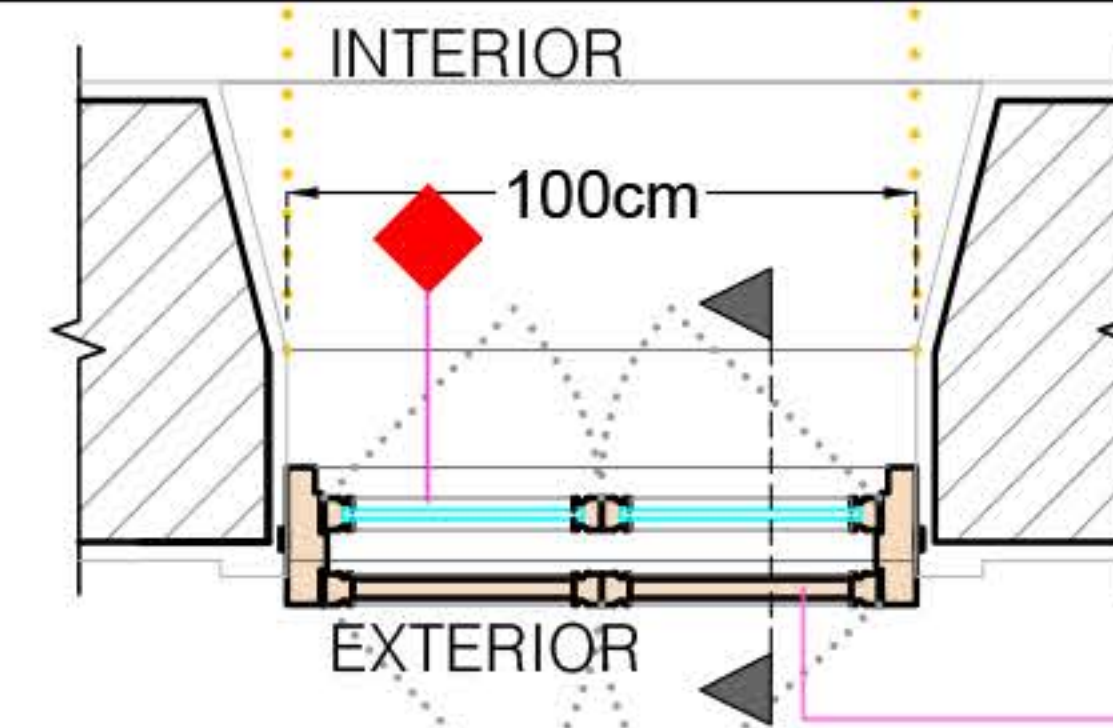


INTERIOR

EXTERIOR

100cm

KEY PLAN

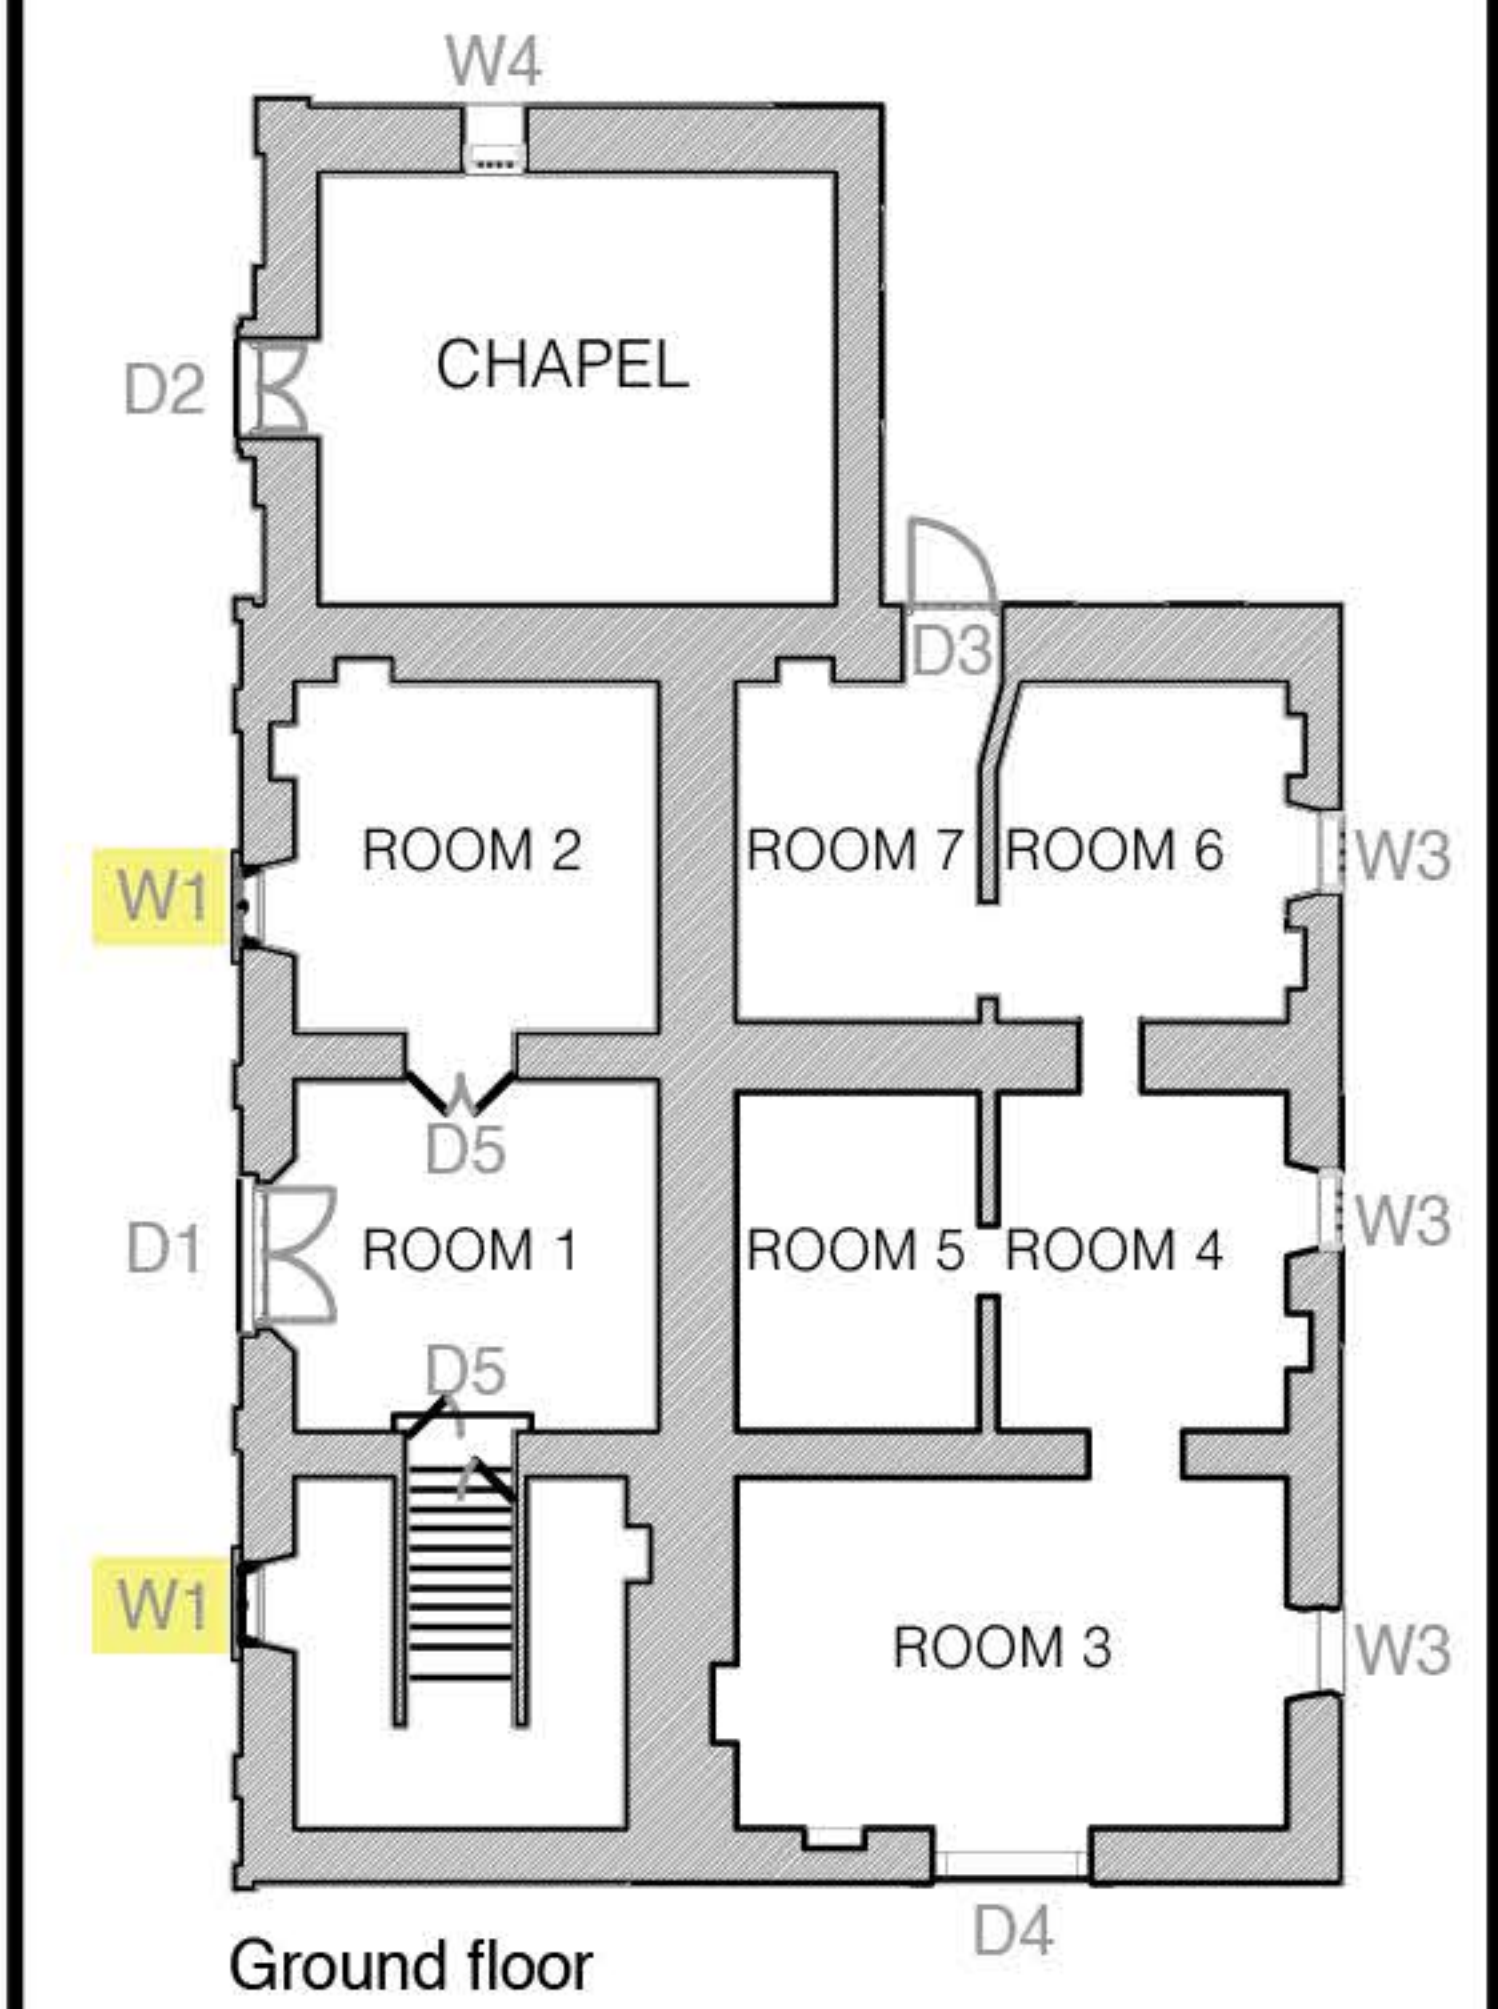



W I N D O W S C H E D U L E

NO. - W2 LOCATION - ROOM 9


BEFORE

ELEVATION

SECTION

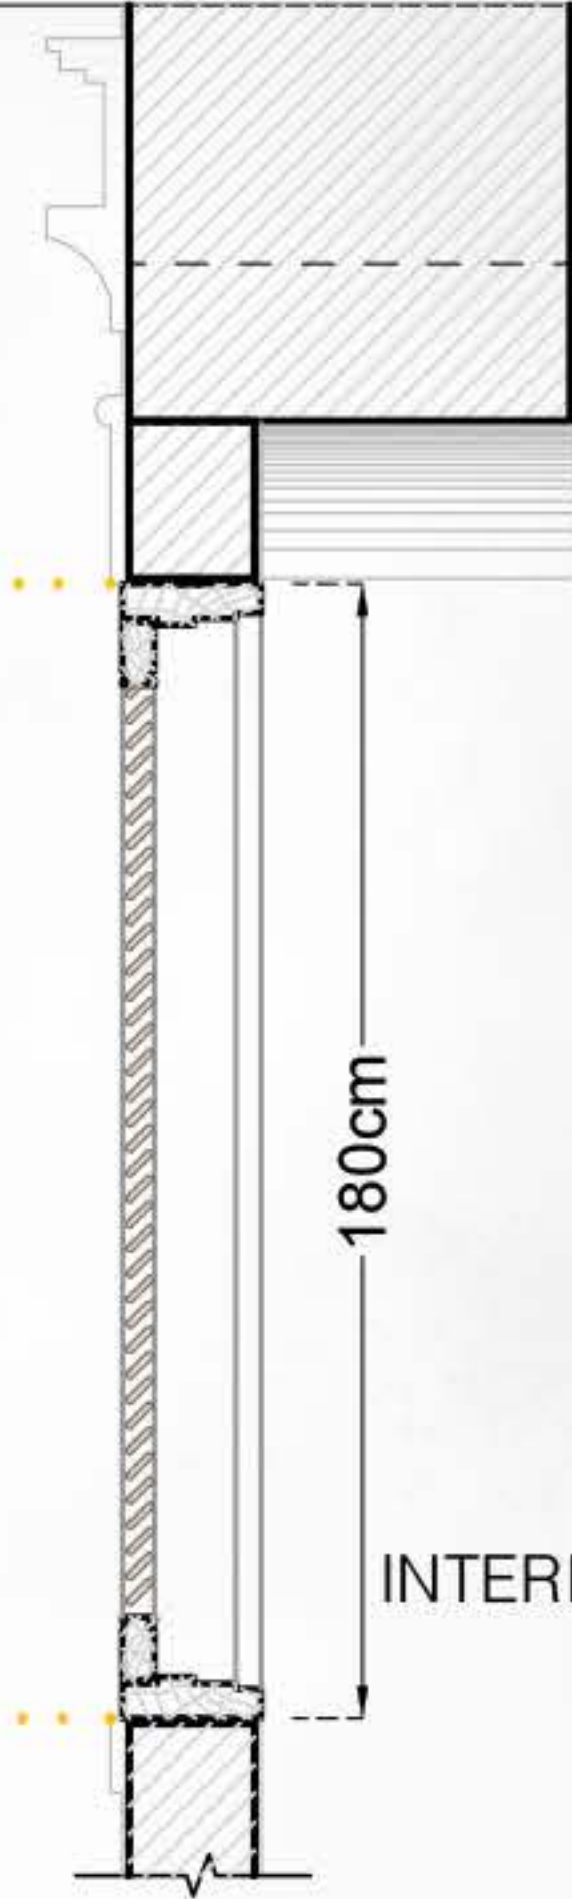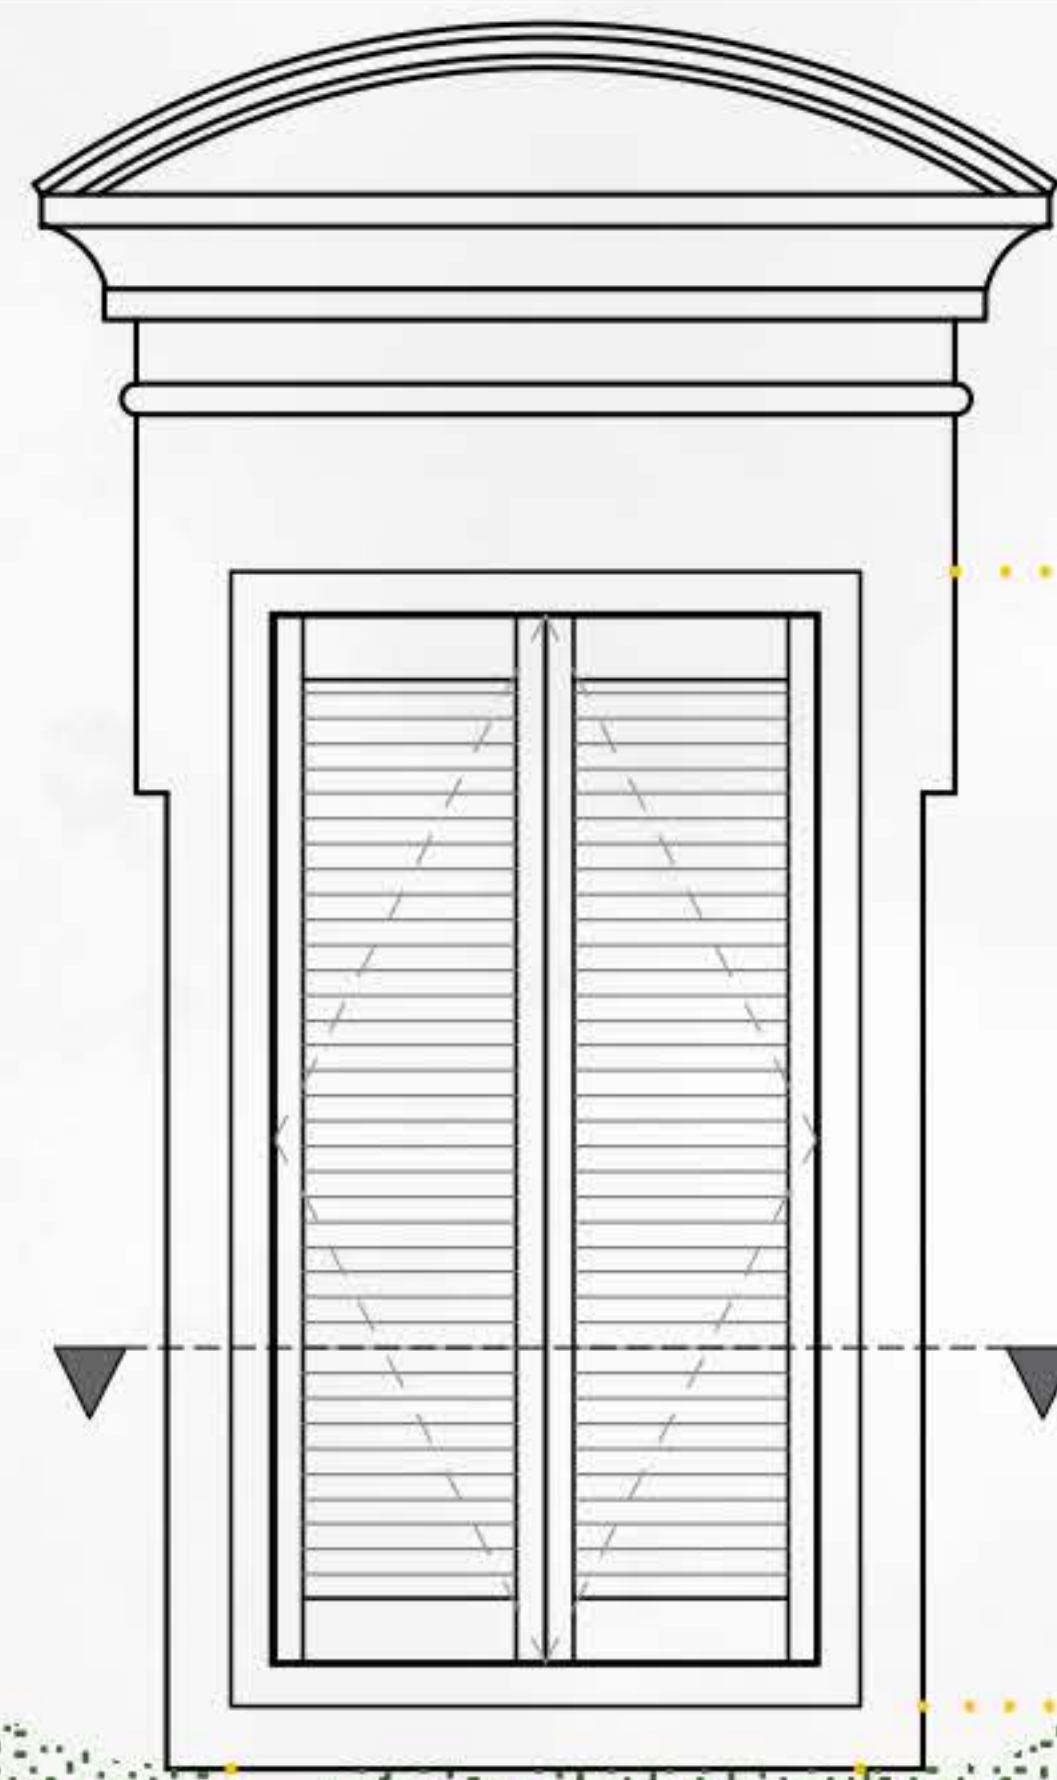



PLAN

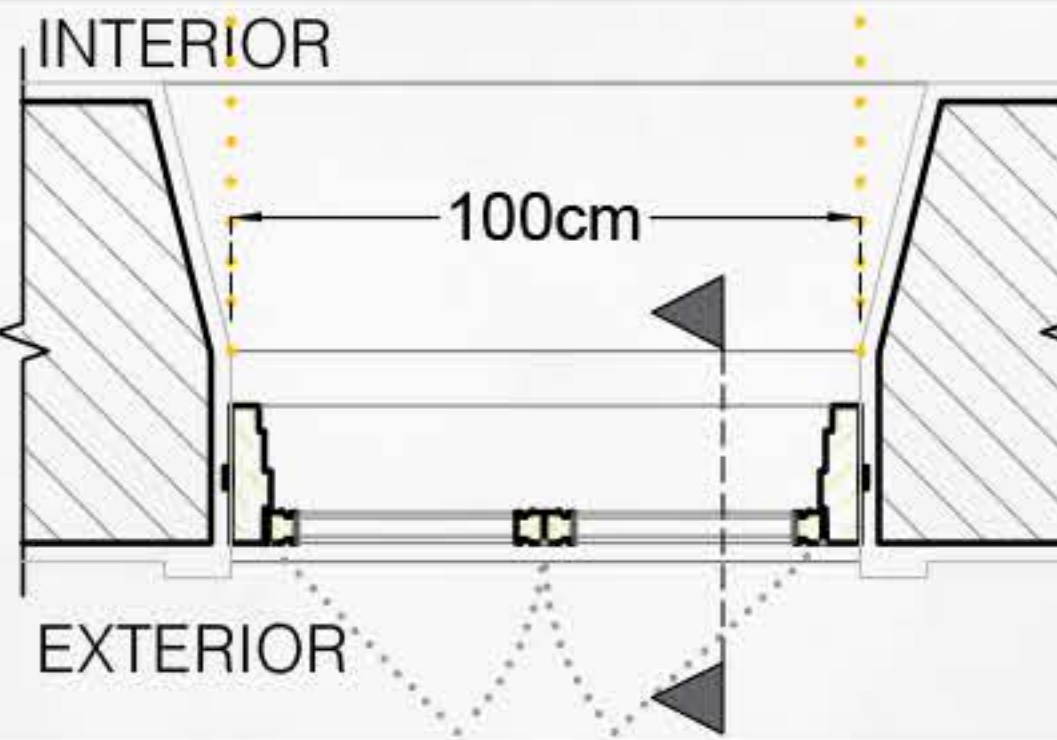


AFTER

ELEVATION

SECTION

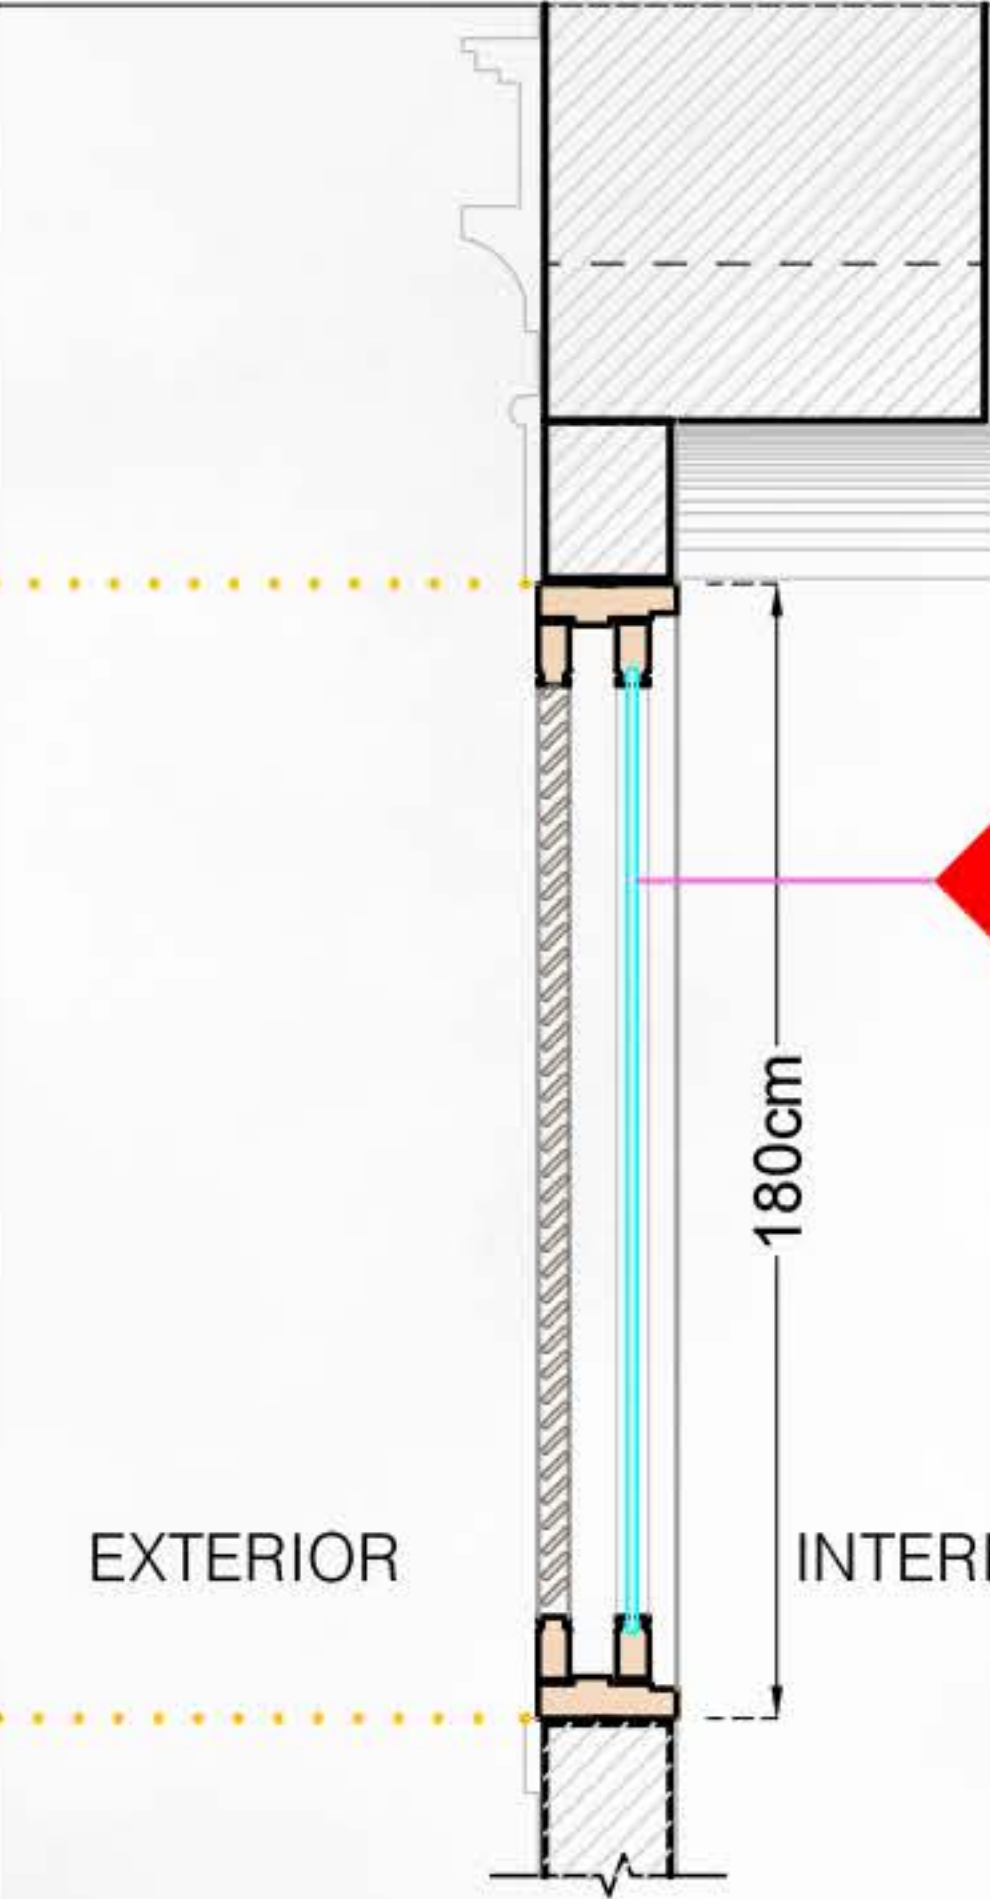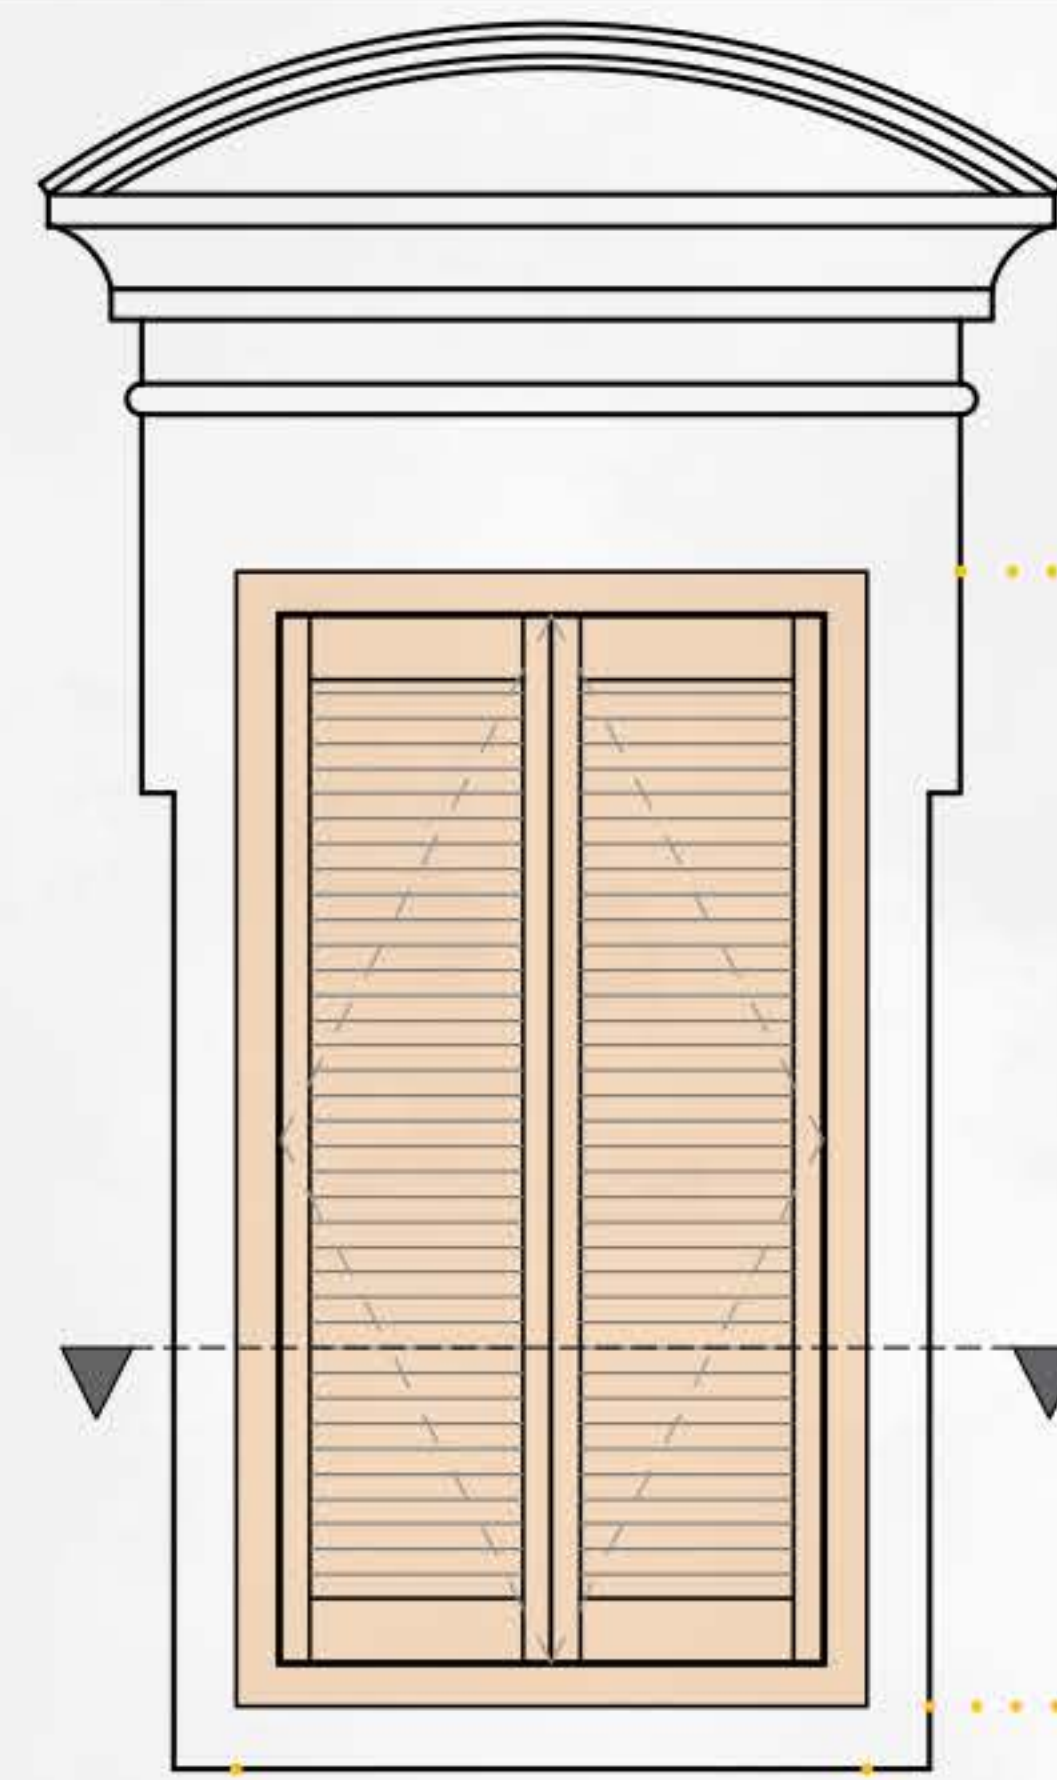

PLAN

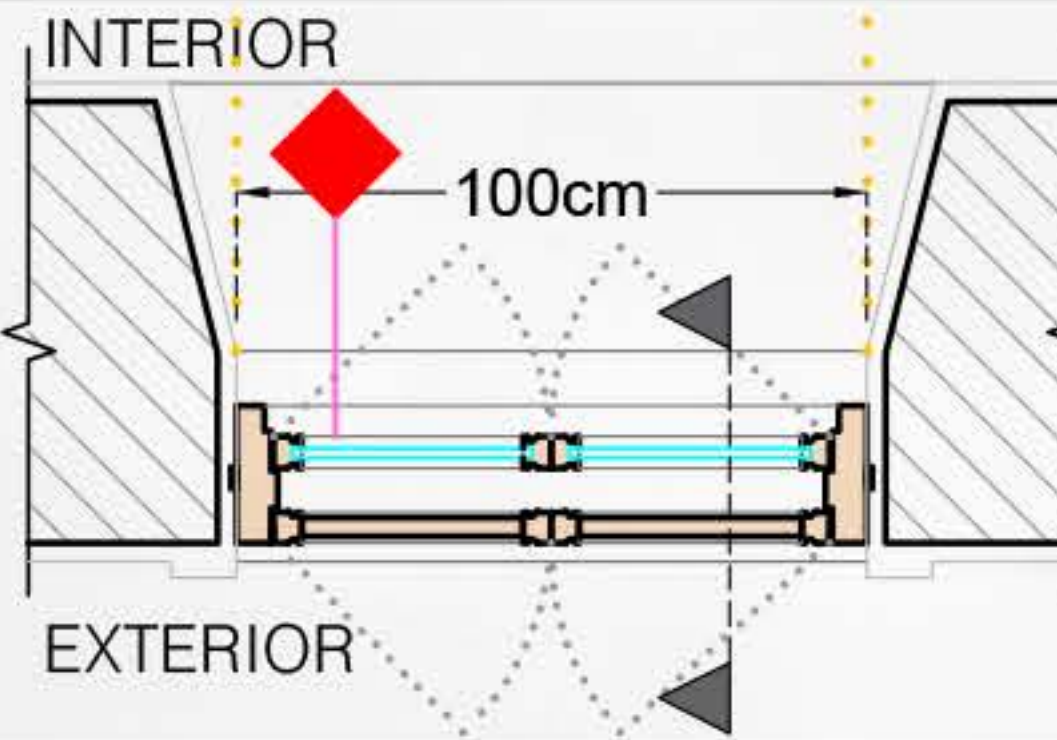

KEY:

- CUT STONE MASONRY
- CUT PLASTER LINE
- STONE MASONRY
- WINDOW OPENING
- PLAN/SECTION LINE
- PROMINENT CRACKS
- BROKEN WINDOW
- WOODEN ELEMENT
- DOUBLE GLAZED PANEL
- PROJECTION LINE
- BIOLOGICAL PATINA

LEGEND:



- New wooden Frames insertion or integration of consistent part of them
- Restoration of existing wooden frames with process of painting and integration of small elements
- Cracks mending by using similar grain size plaster. Chromatic integration
- Scraping to remove black crust & pigmentation

NO. - W2 LOCATION - ROOM 8


BEFORE

ELEVATION

SECTION

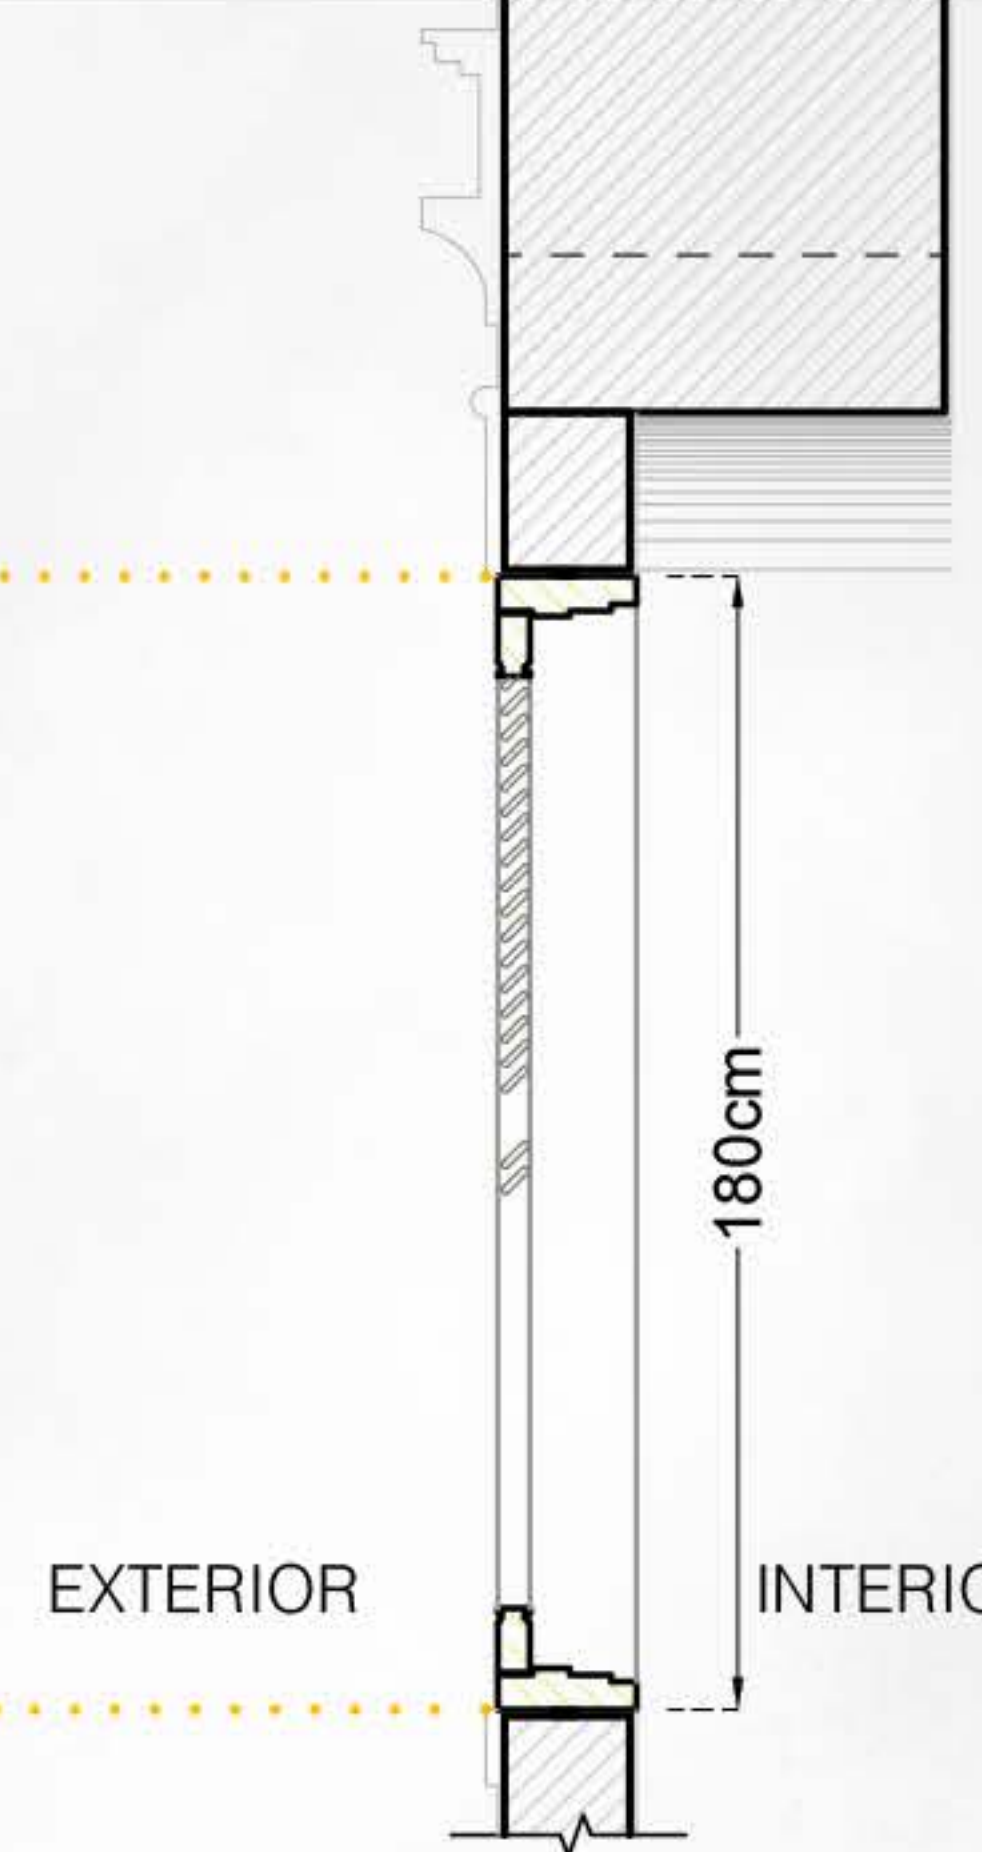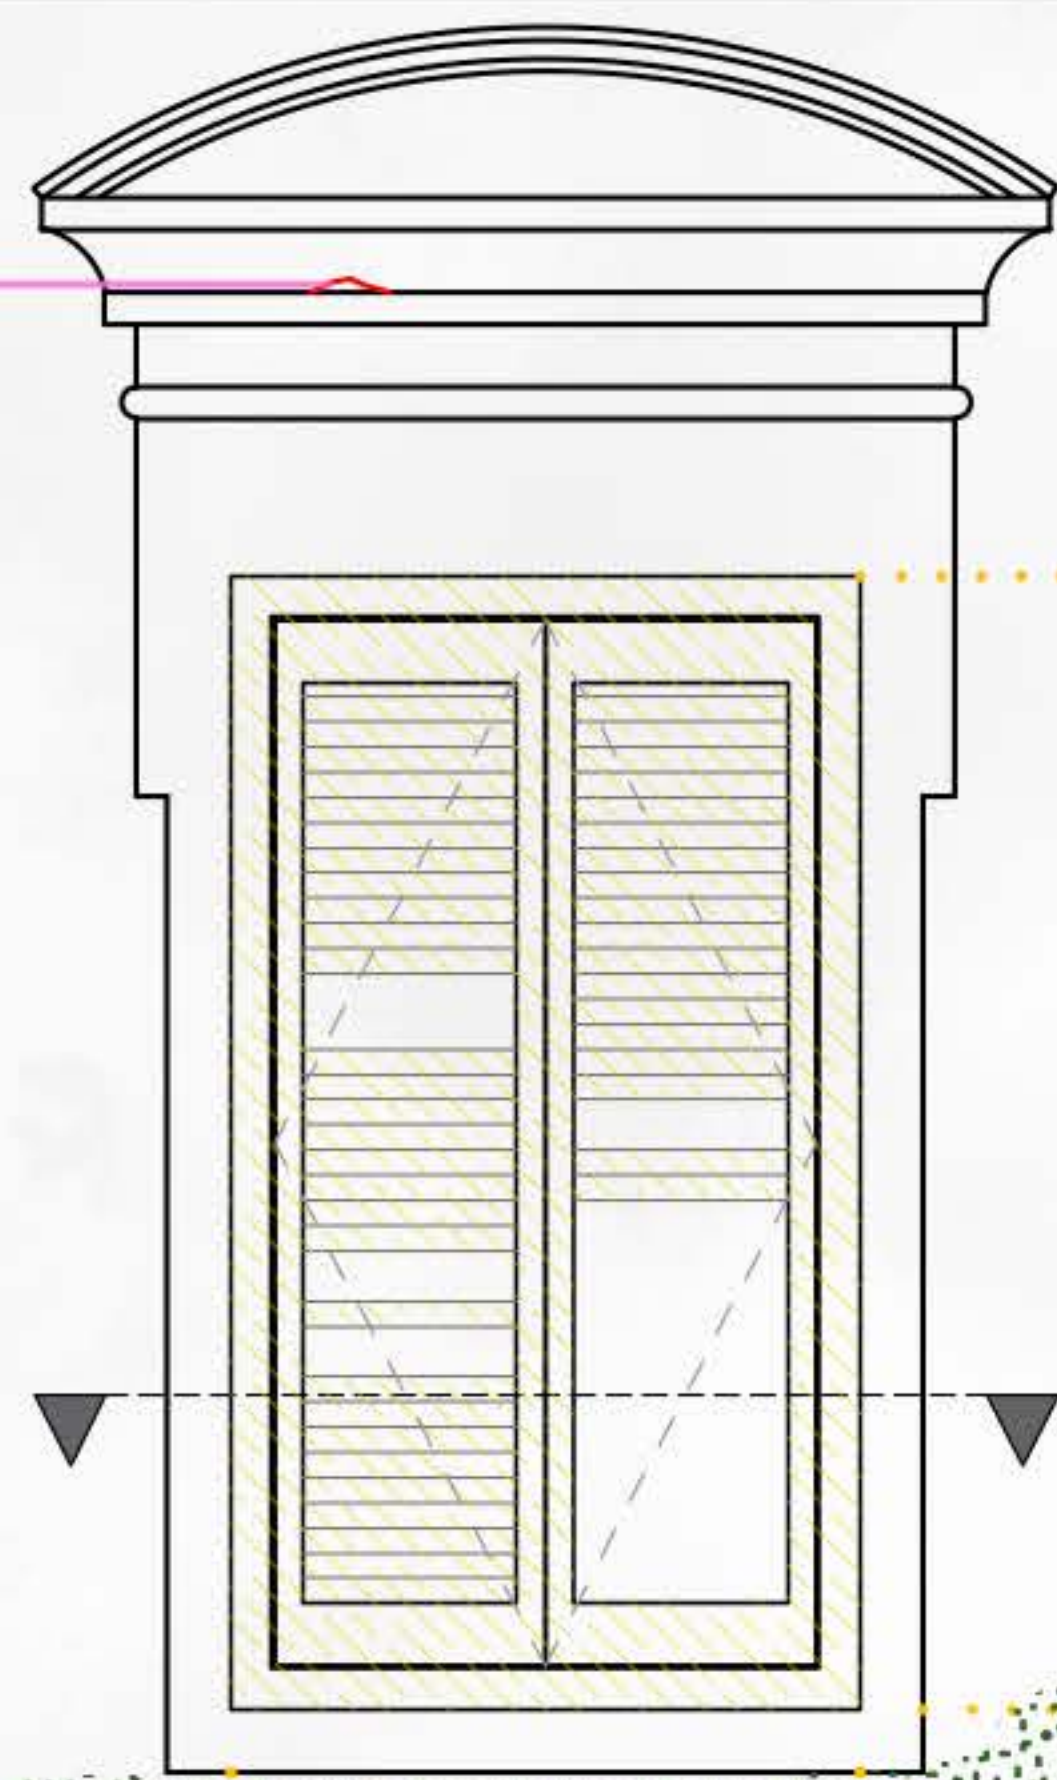



PLAN

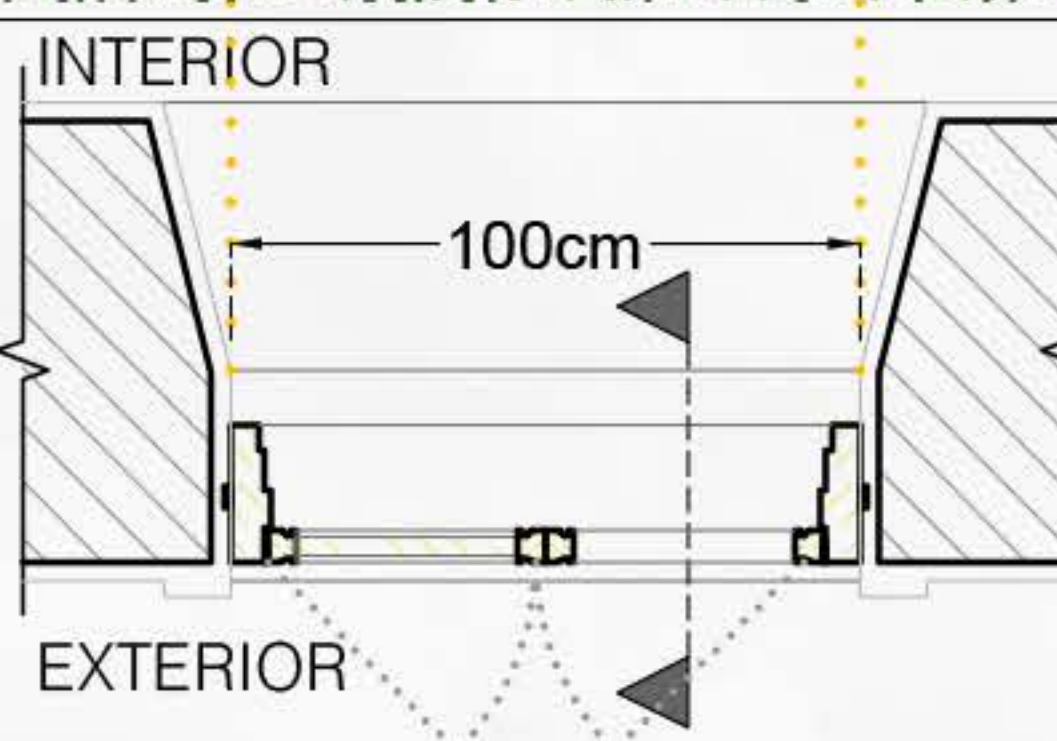


AFTER

ELEVATION


SECTION

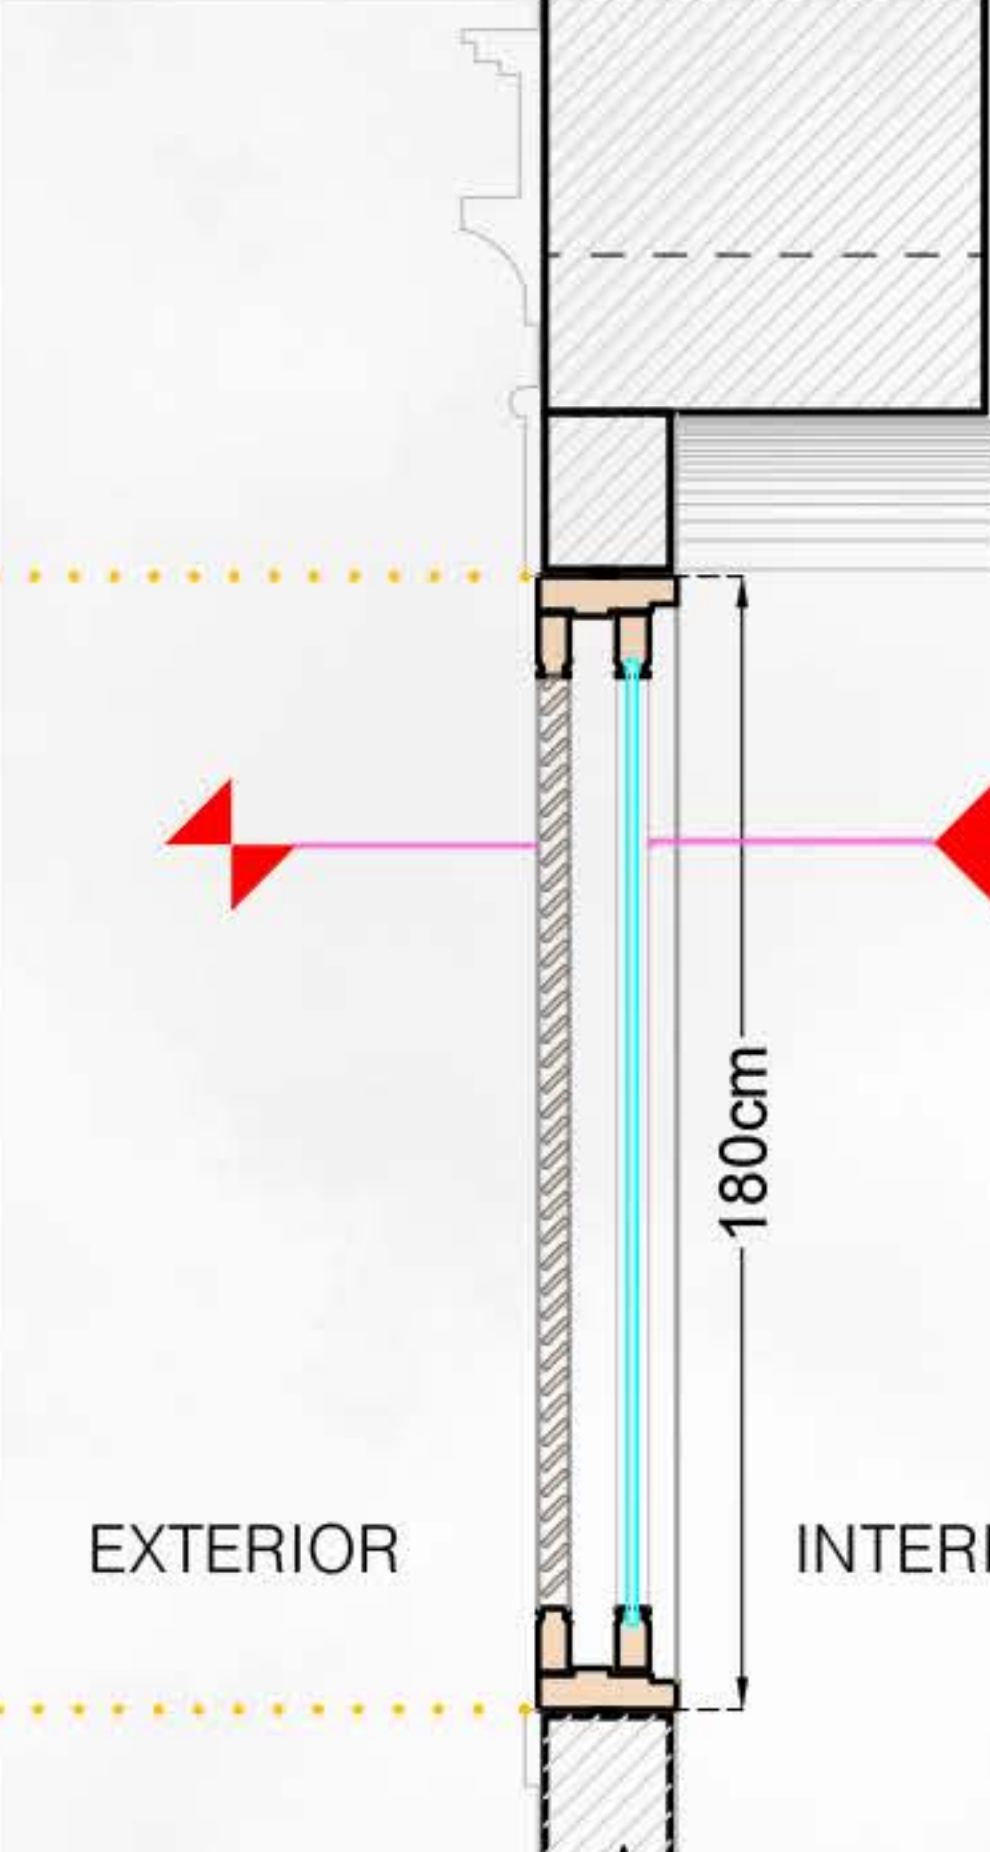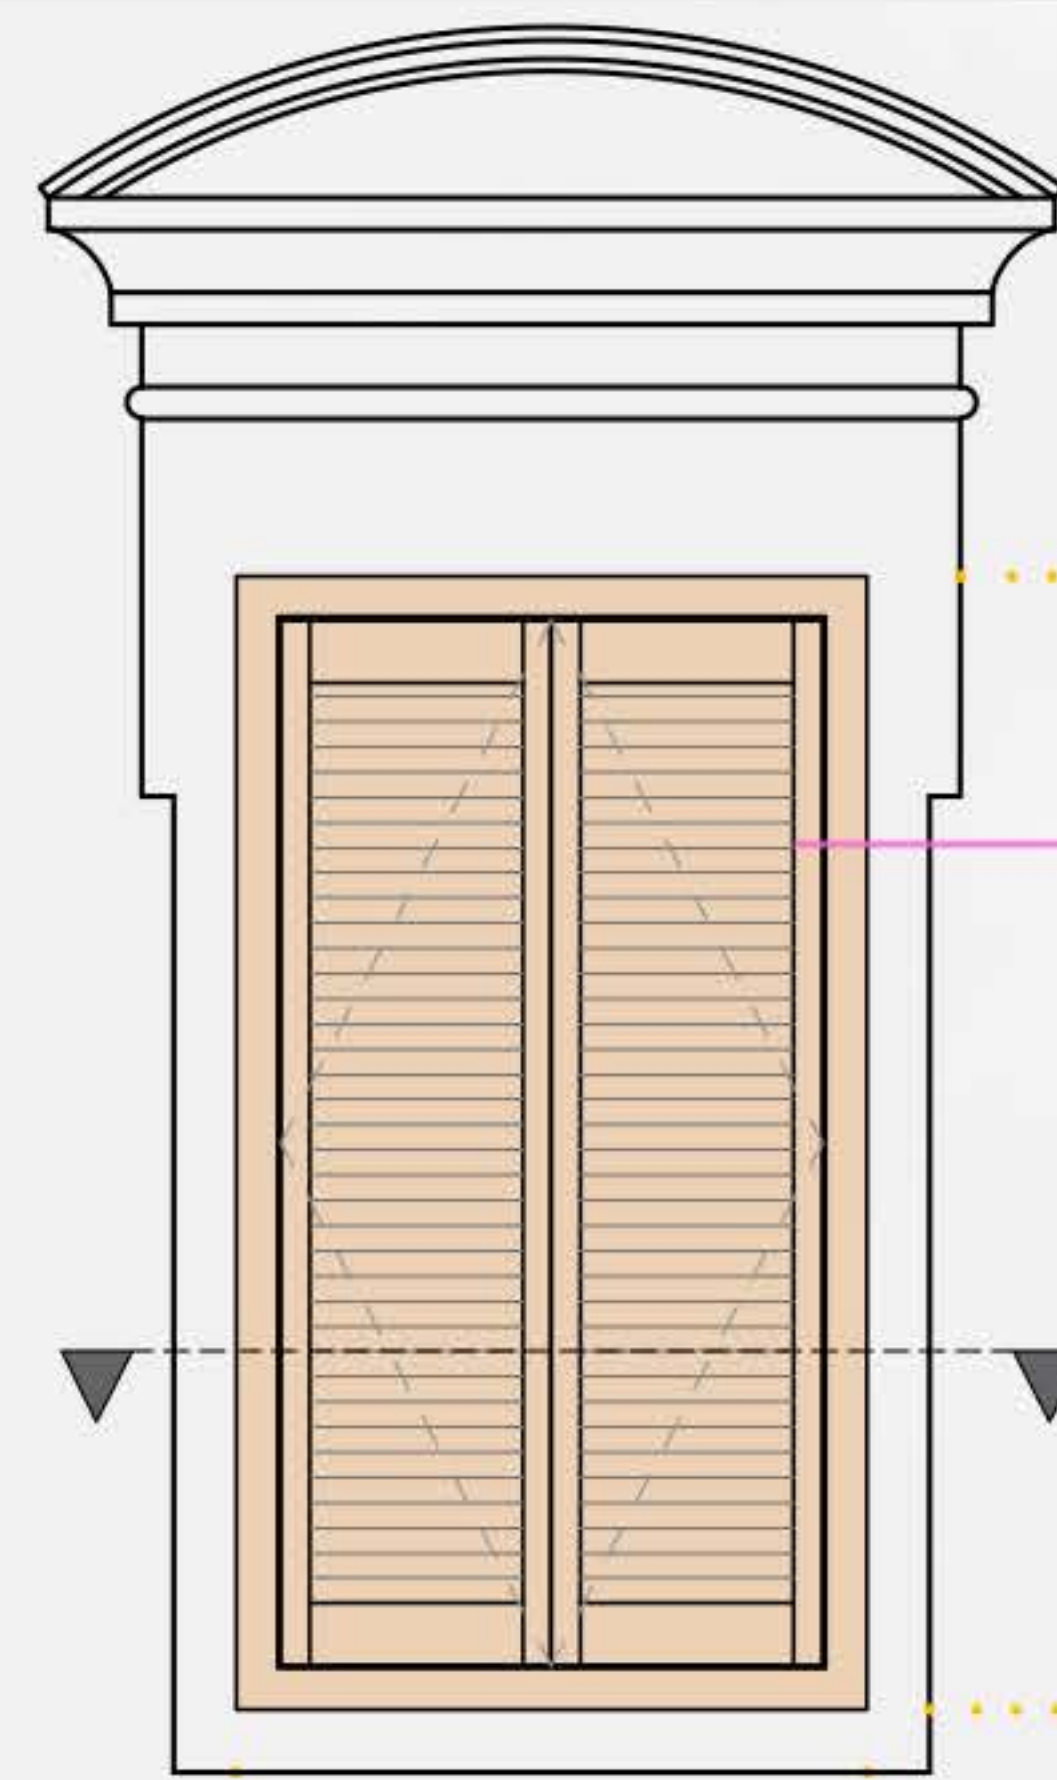

PLAN

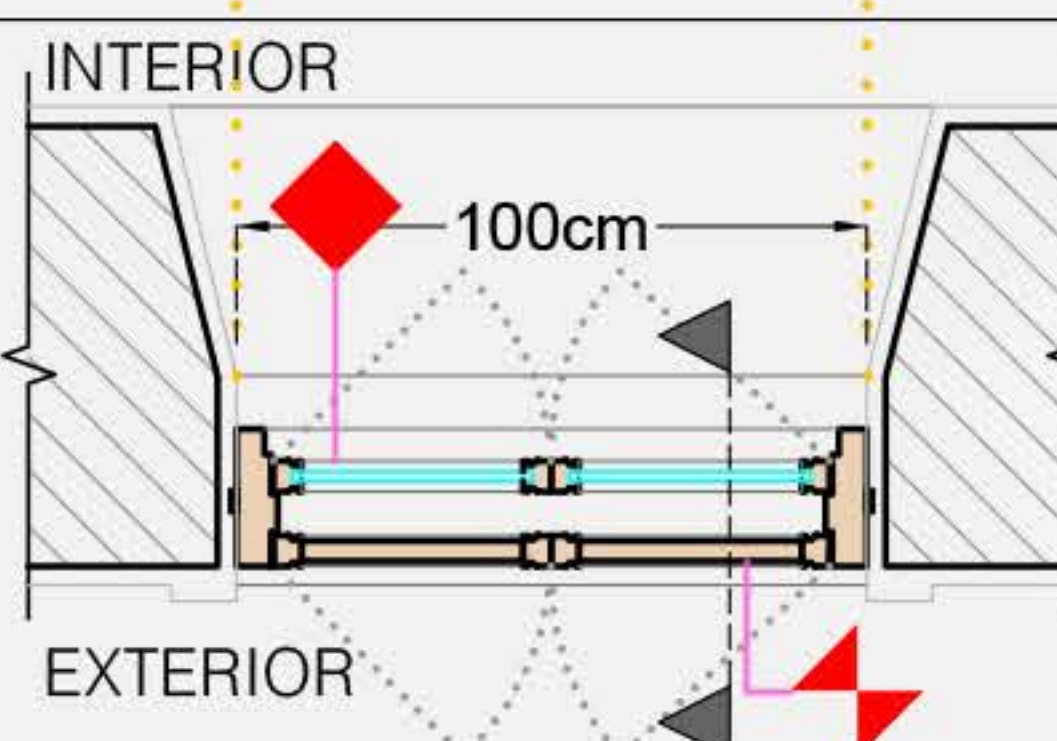

KEY PLAN

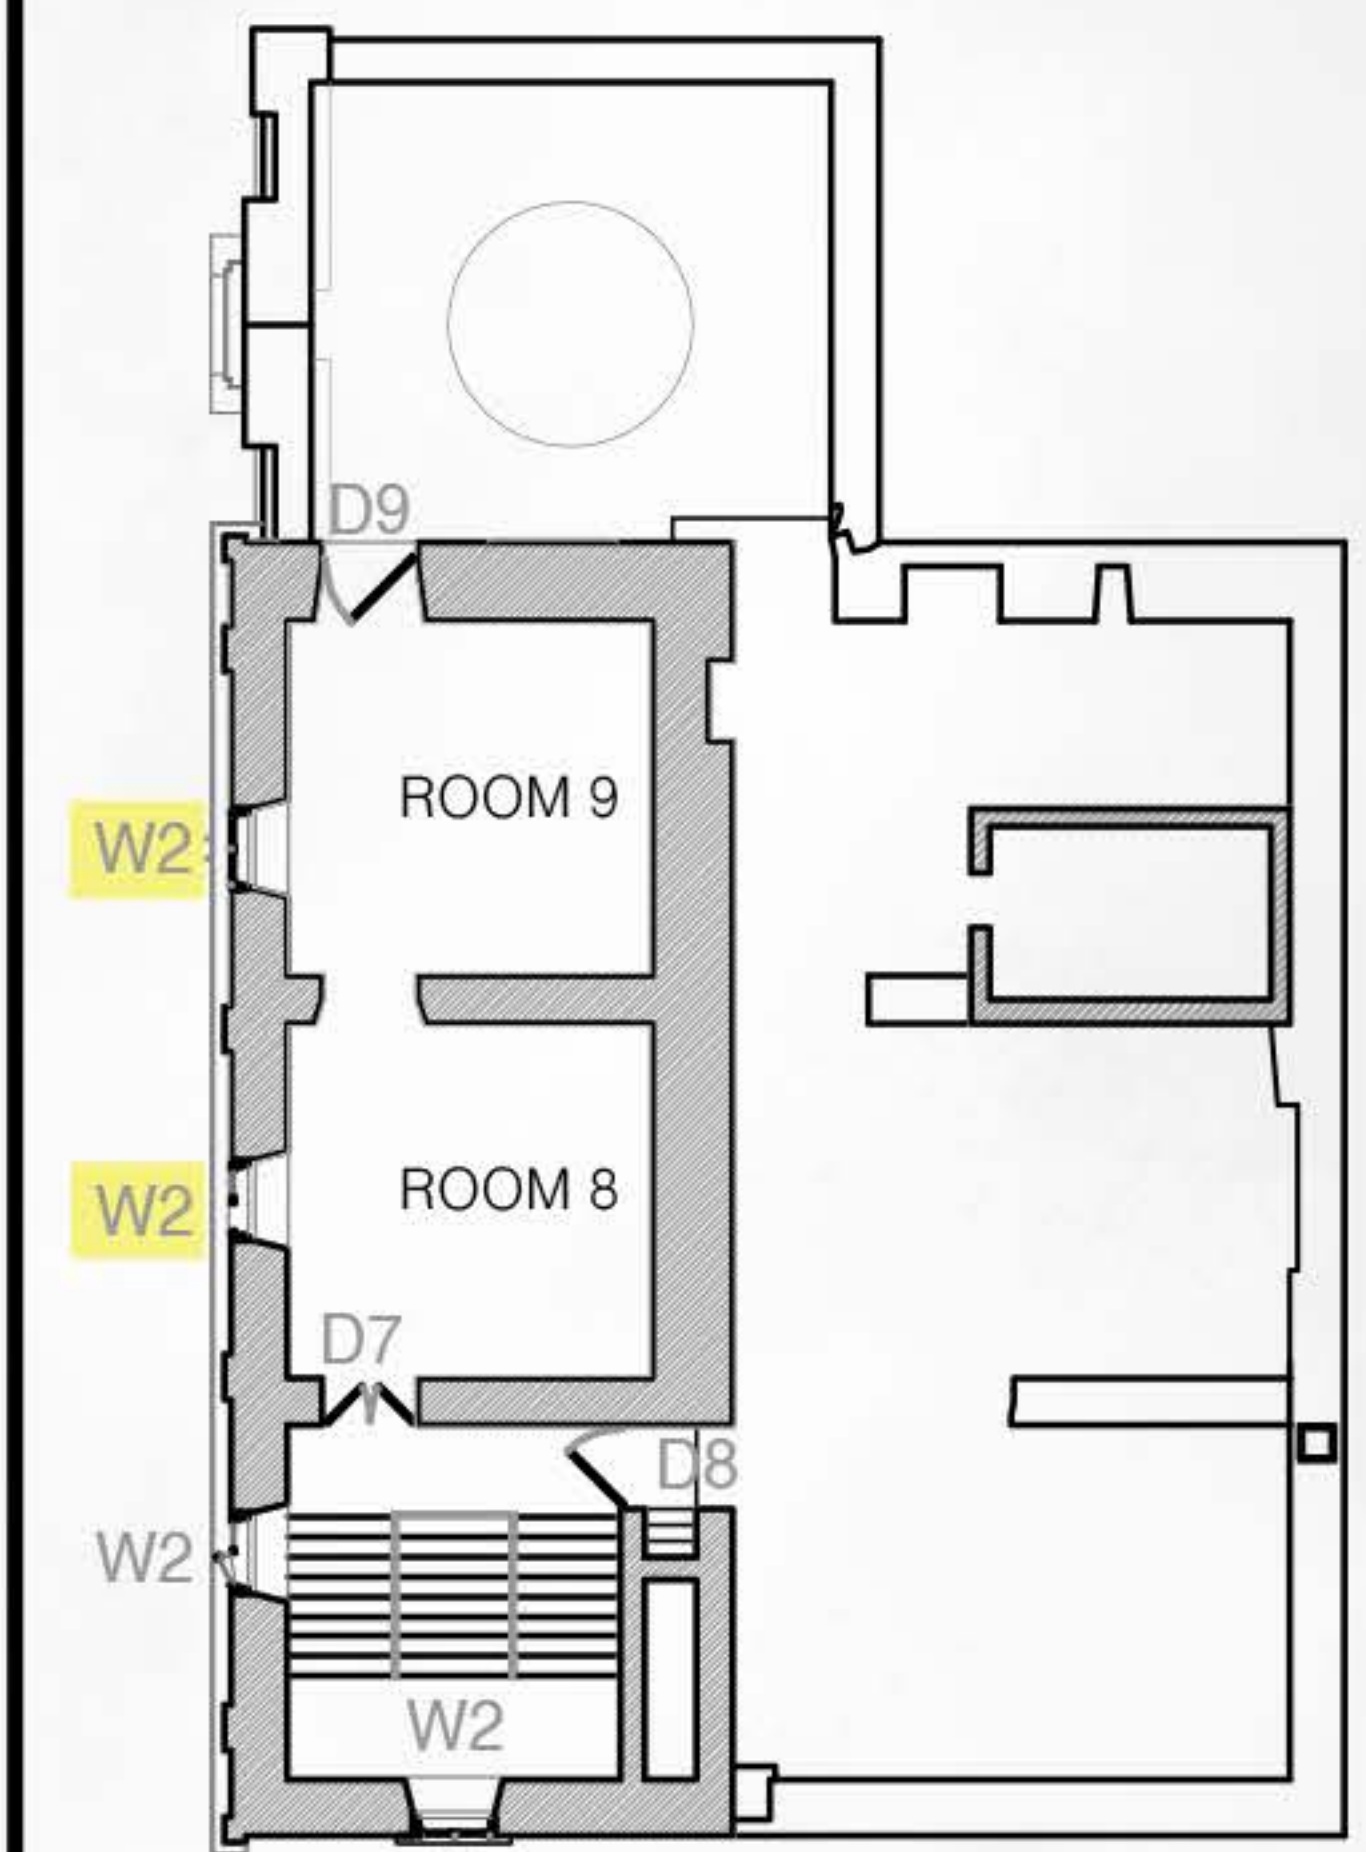



W I N D O W S C H E D U L E

NO. - W2 LOCATION - STAIRCASE FACING ELEVATION E1


BEFORE

ELEVATION

SECTION

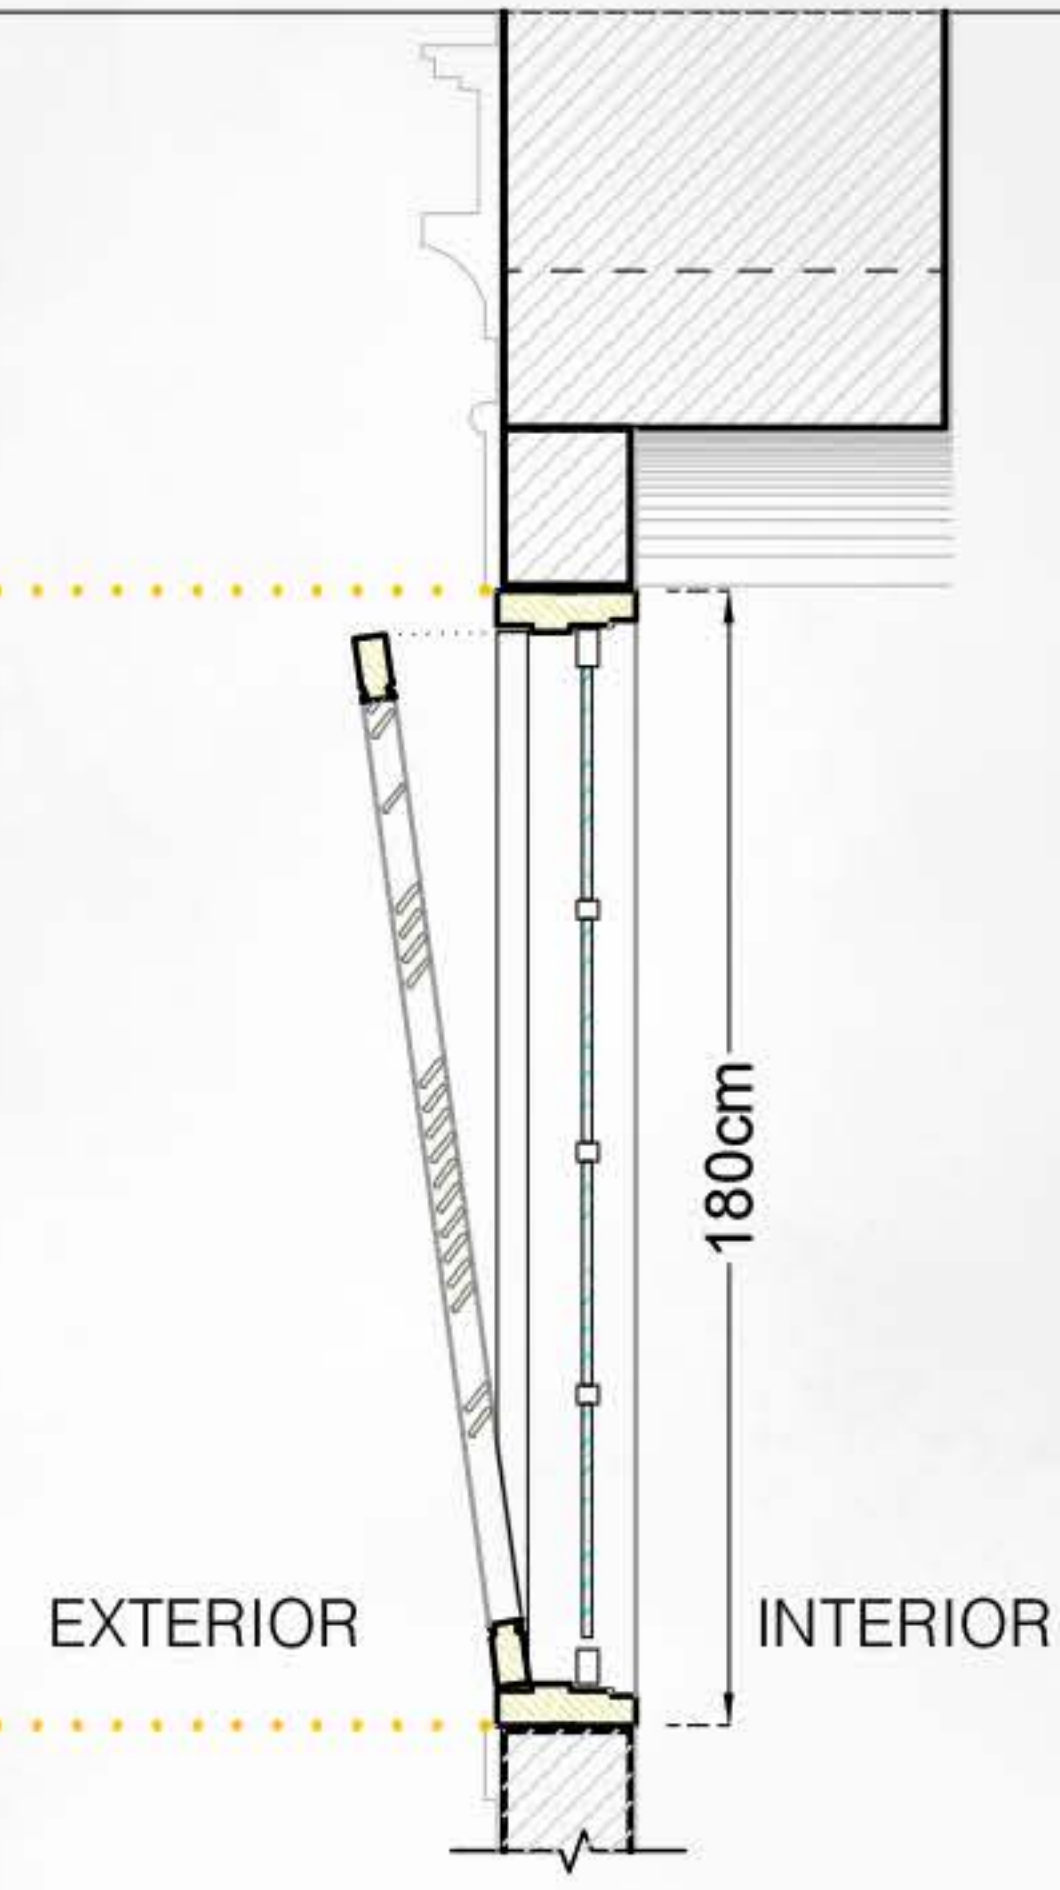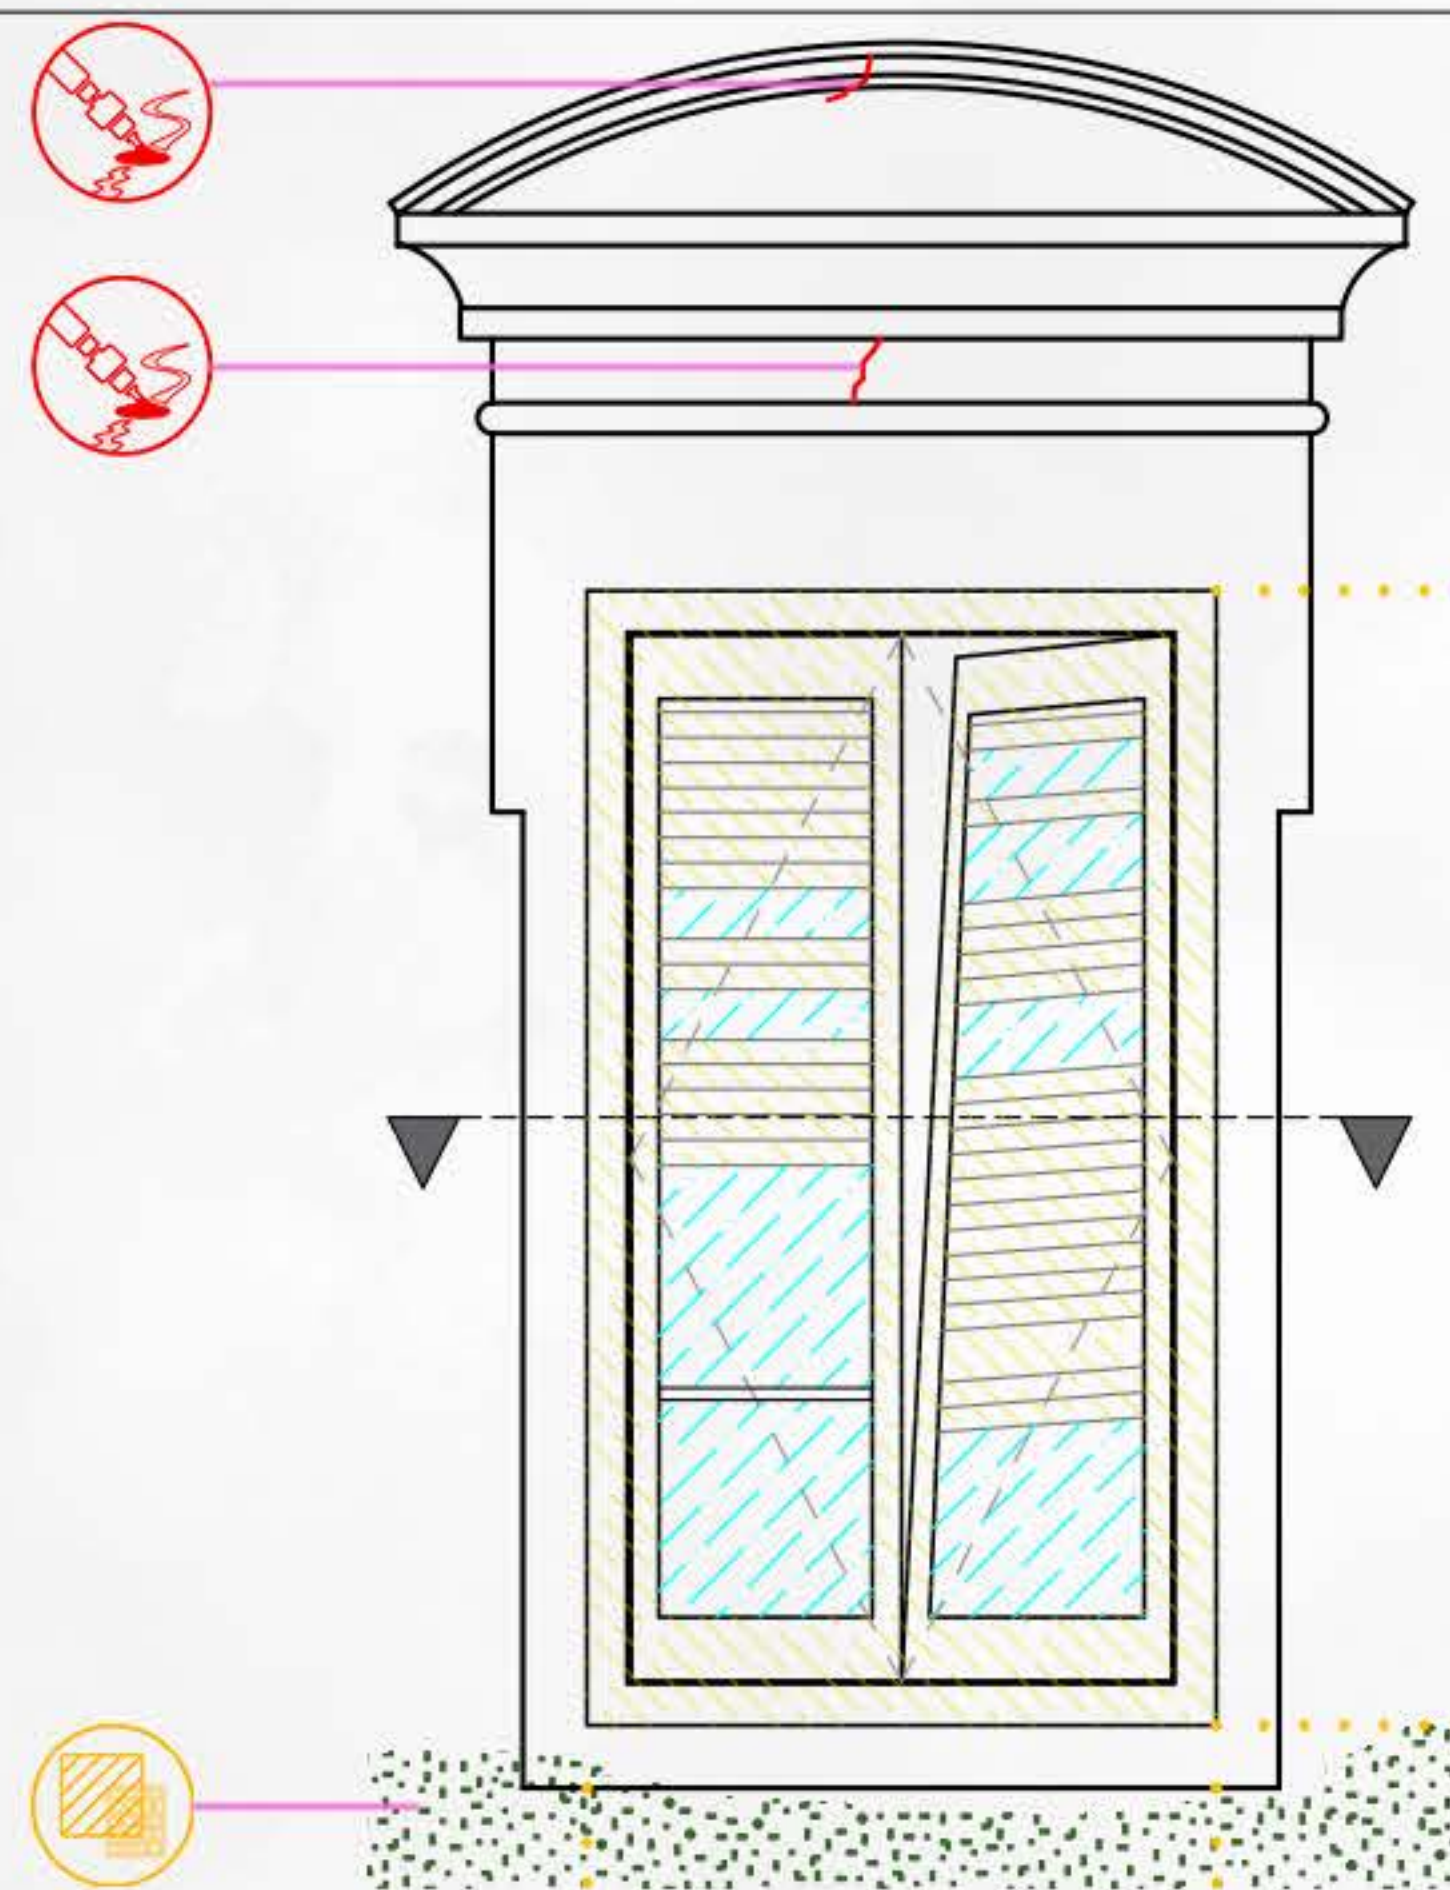



PLAN

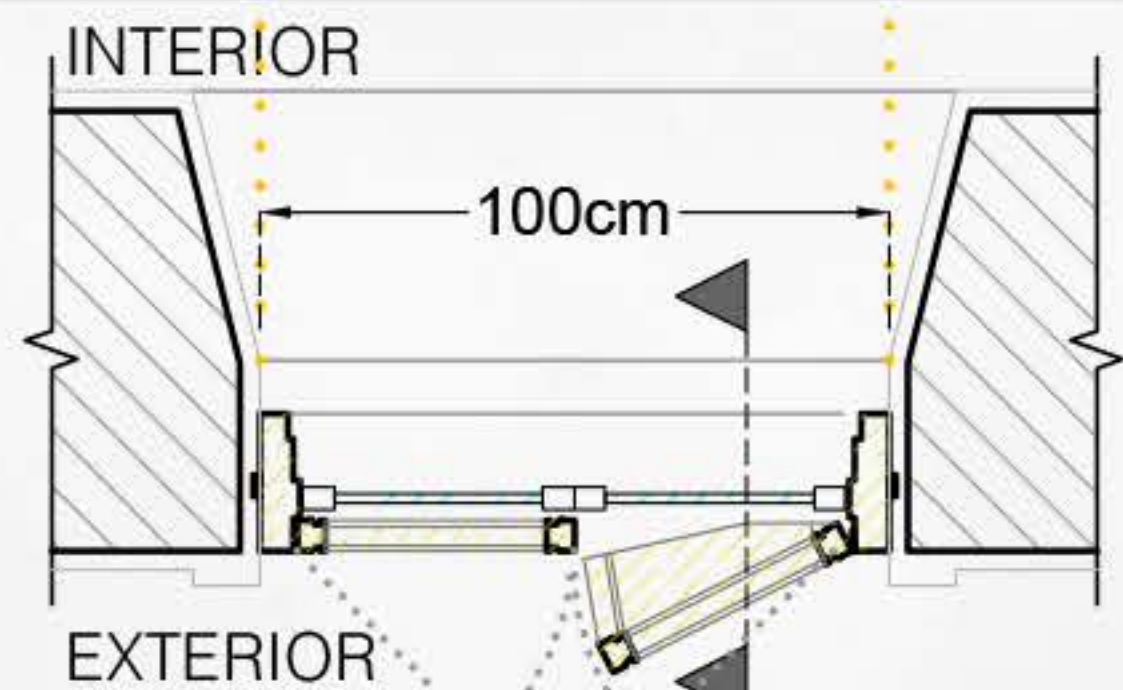


AFTER

ELEVATION

SECTION

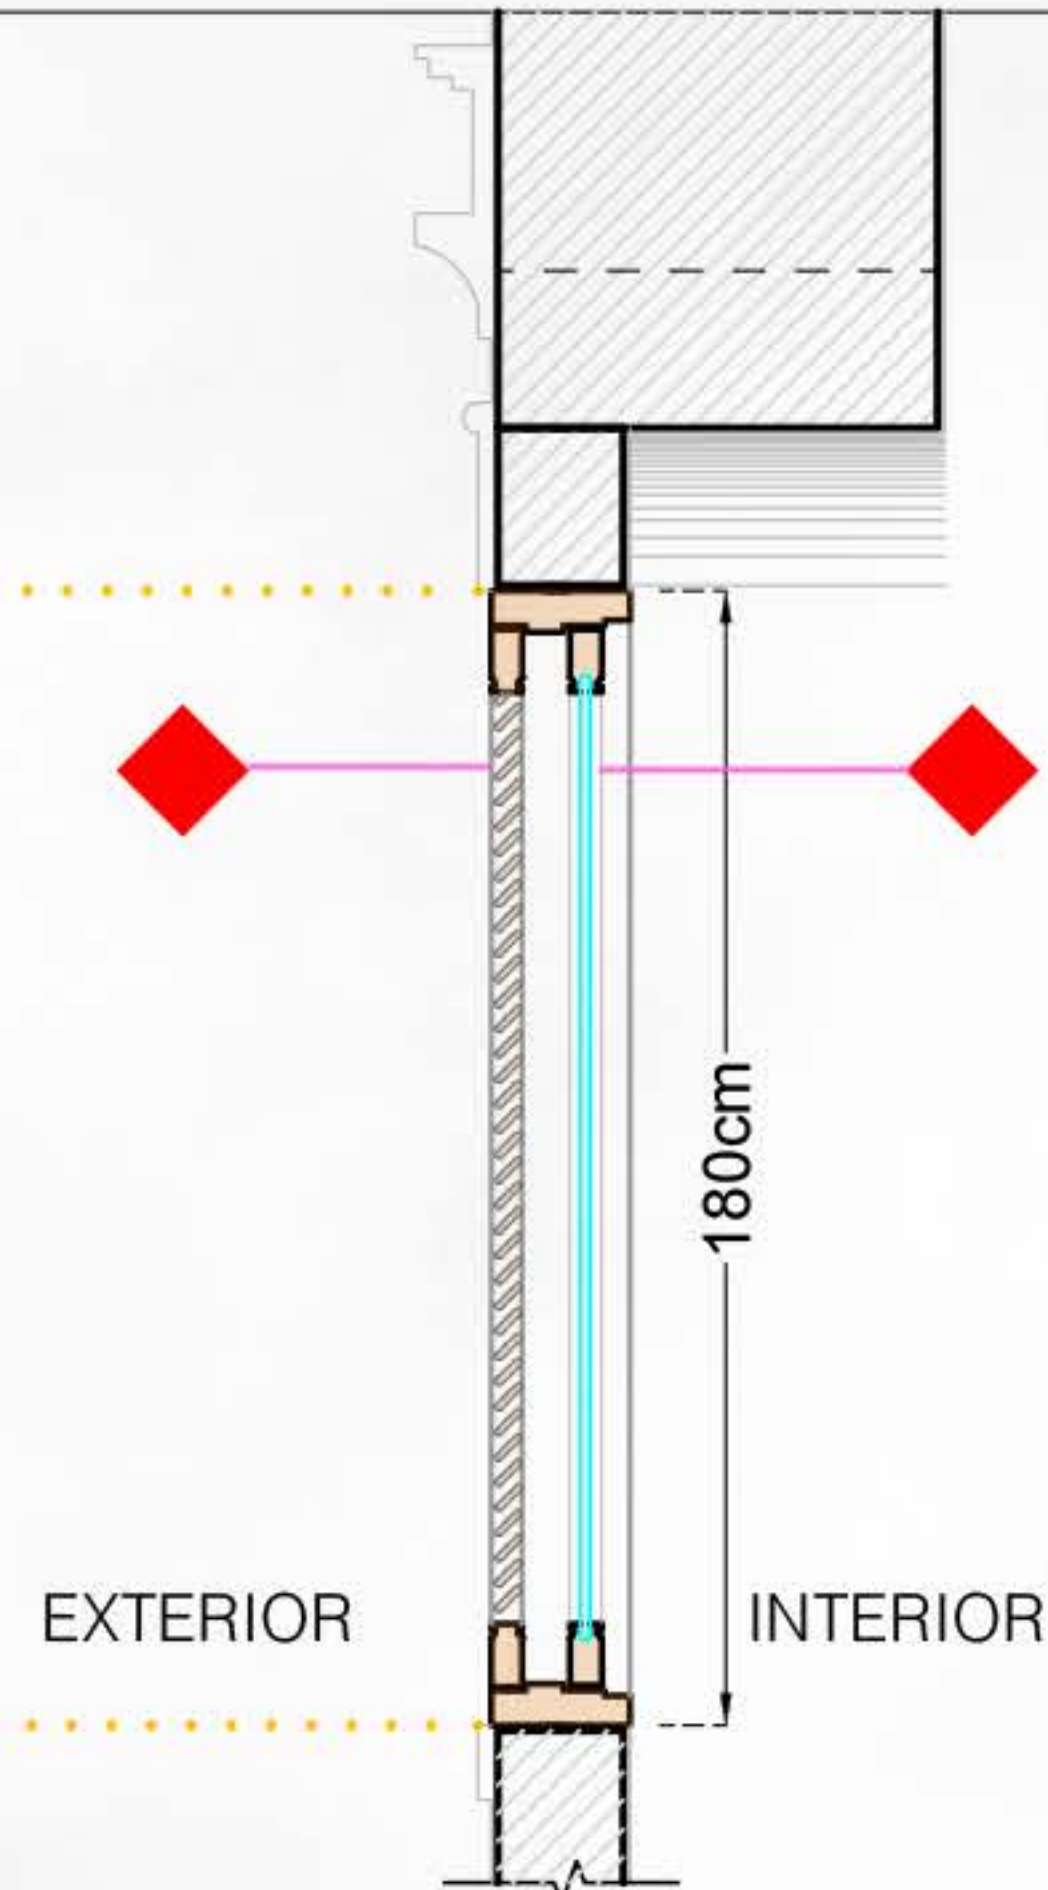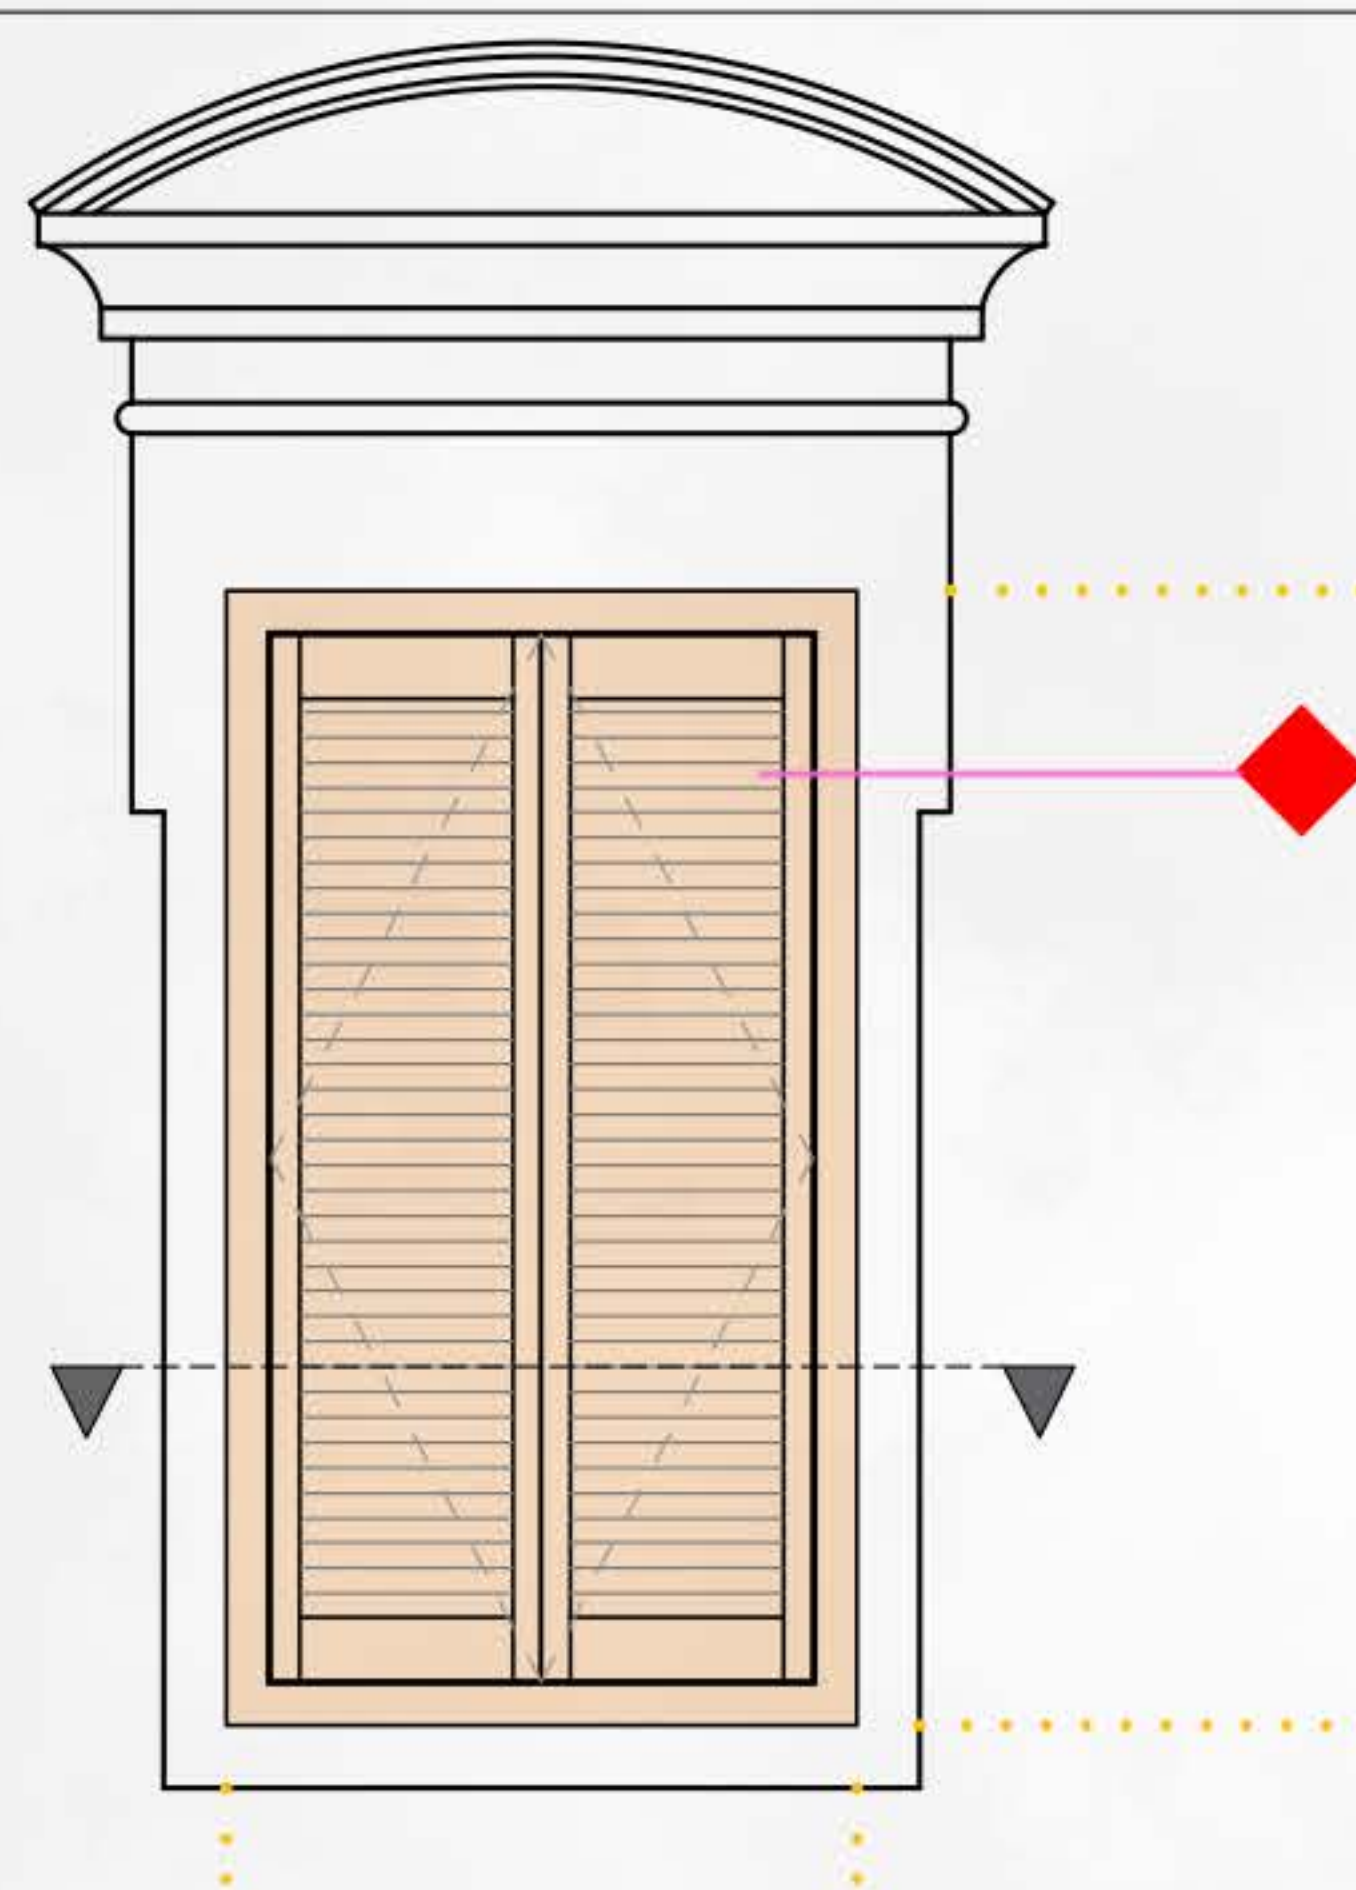

PLAN

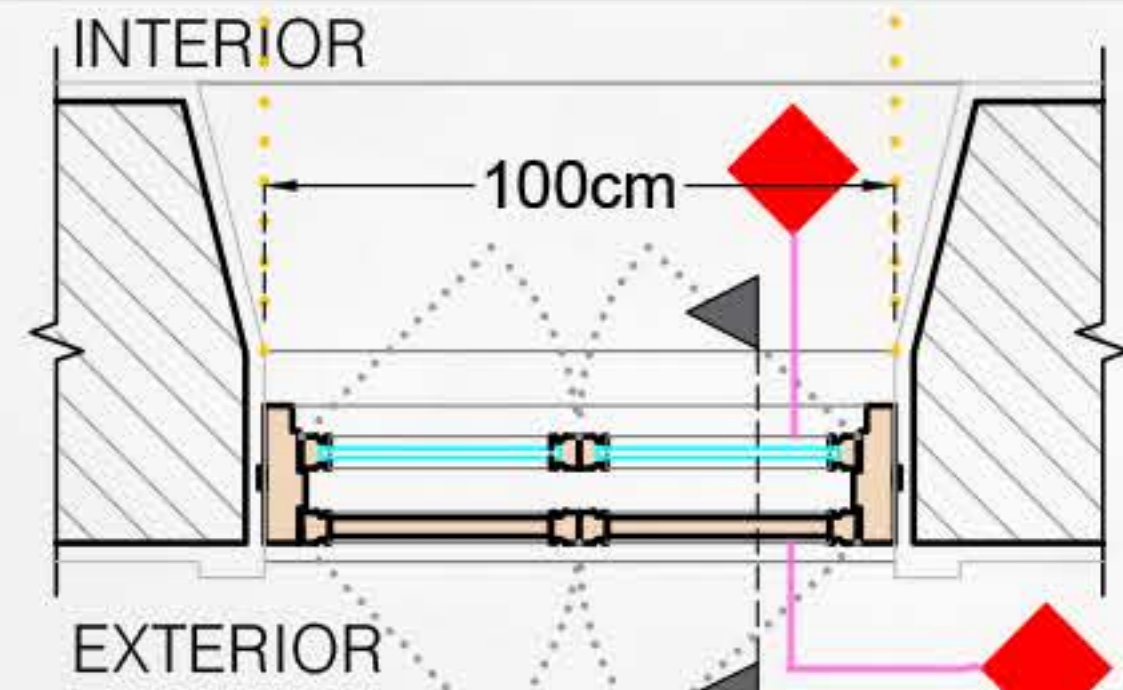

KEY:

- CUT STONE MASONRY
- CUT PLASTER LINE
- STONE MASONRY
- WINDOW OPENING
- PLAN/SECTION LINE
- PROMINENT CRACKS
- BROKEN WINDOW
- BROKEN GLASS
- WOODEN ELEMENT
- DOUBLE GLAZED PANEL
- PROJECTION LINE
- BIOLOGICAL PATINA
- LOWER VEGETATION

LEGEND:


- New wooden Frames insertion or integration of consistent part of them
- Restoration of existing wooden frames with process of painting and integration of small elements

Cracks mending by using similar grain size plaster. Chromatic integration

Scraping to remove black crust & pigmentation

Removing Vegetation

KEY PLAN


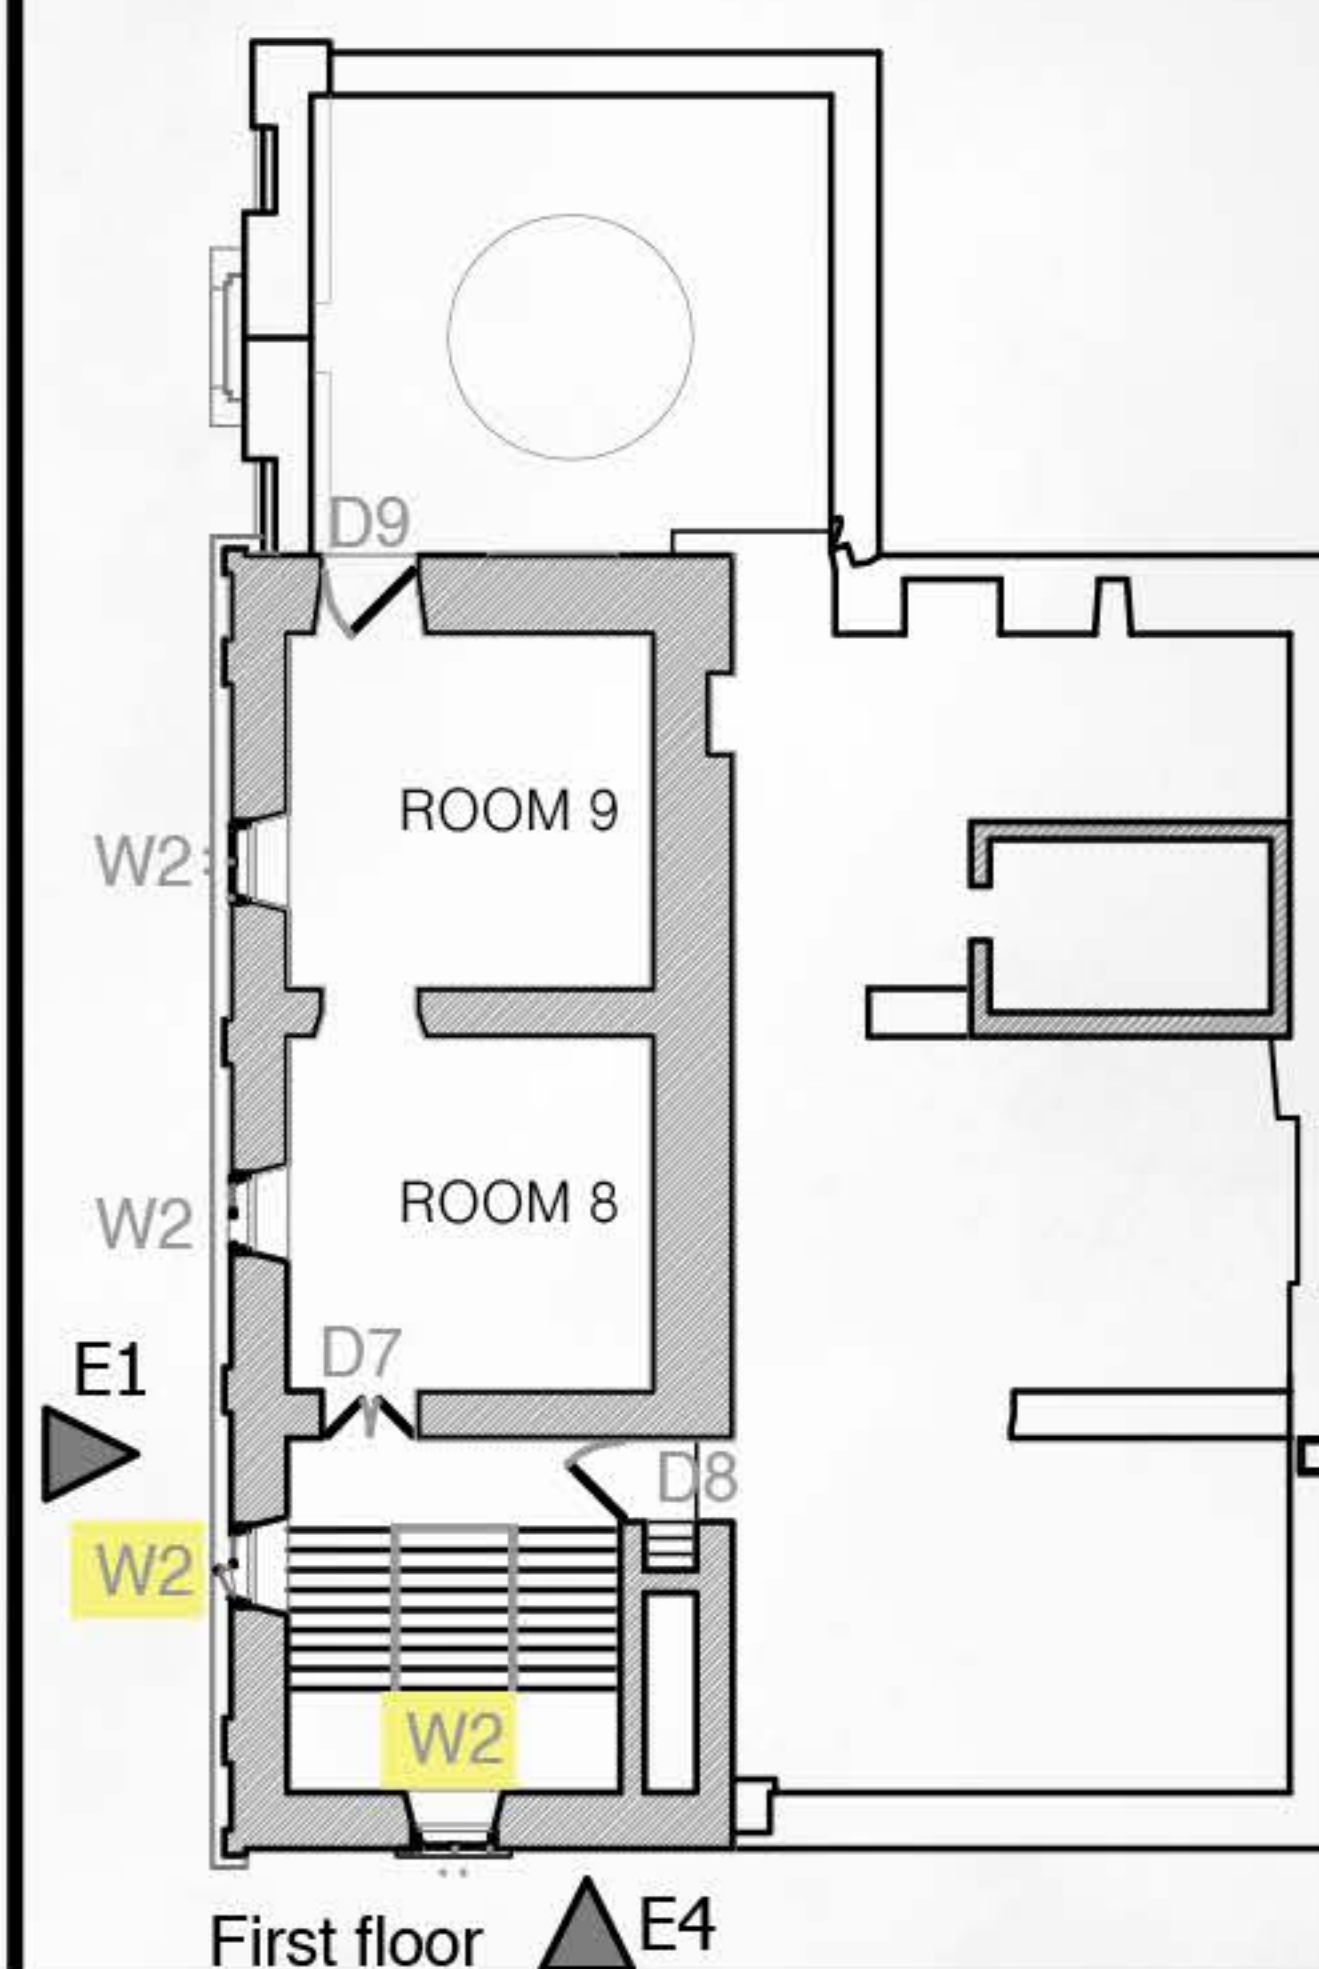


NO. - W2 LOCATION - STAIRCASE FACING ELEVATION E4


BEFORE

ELEVATION

SECTION

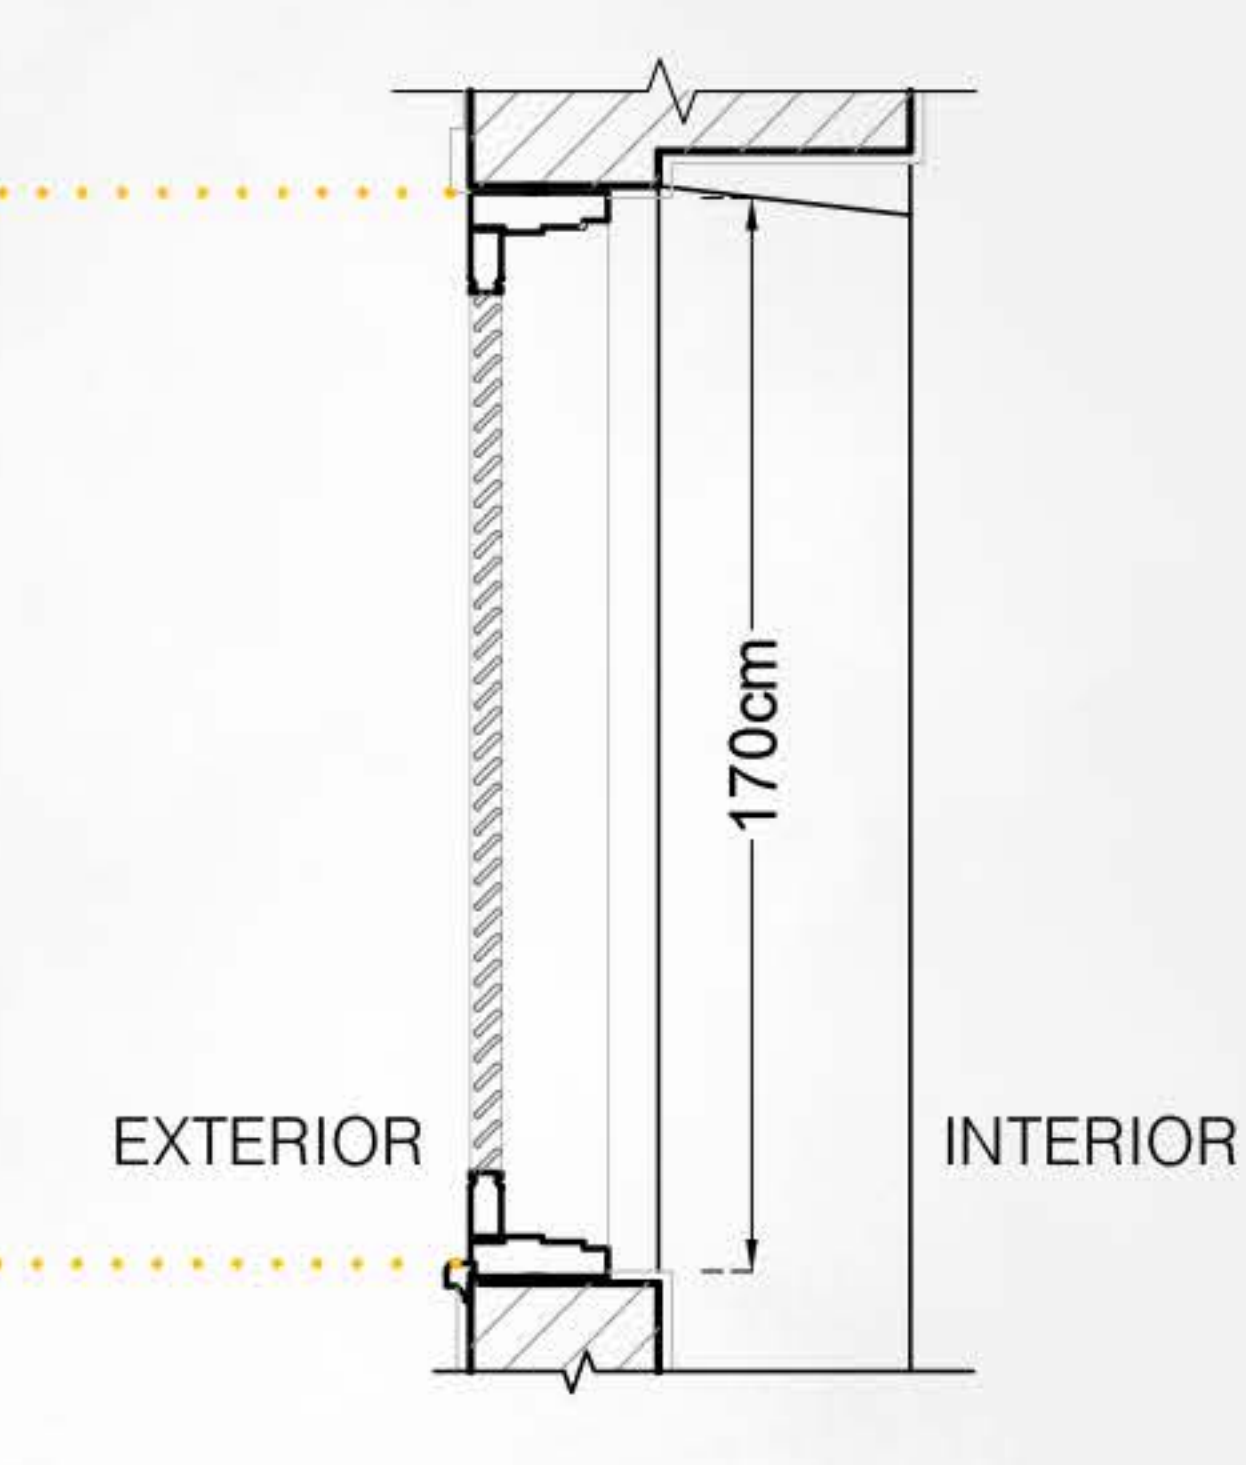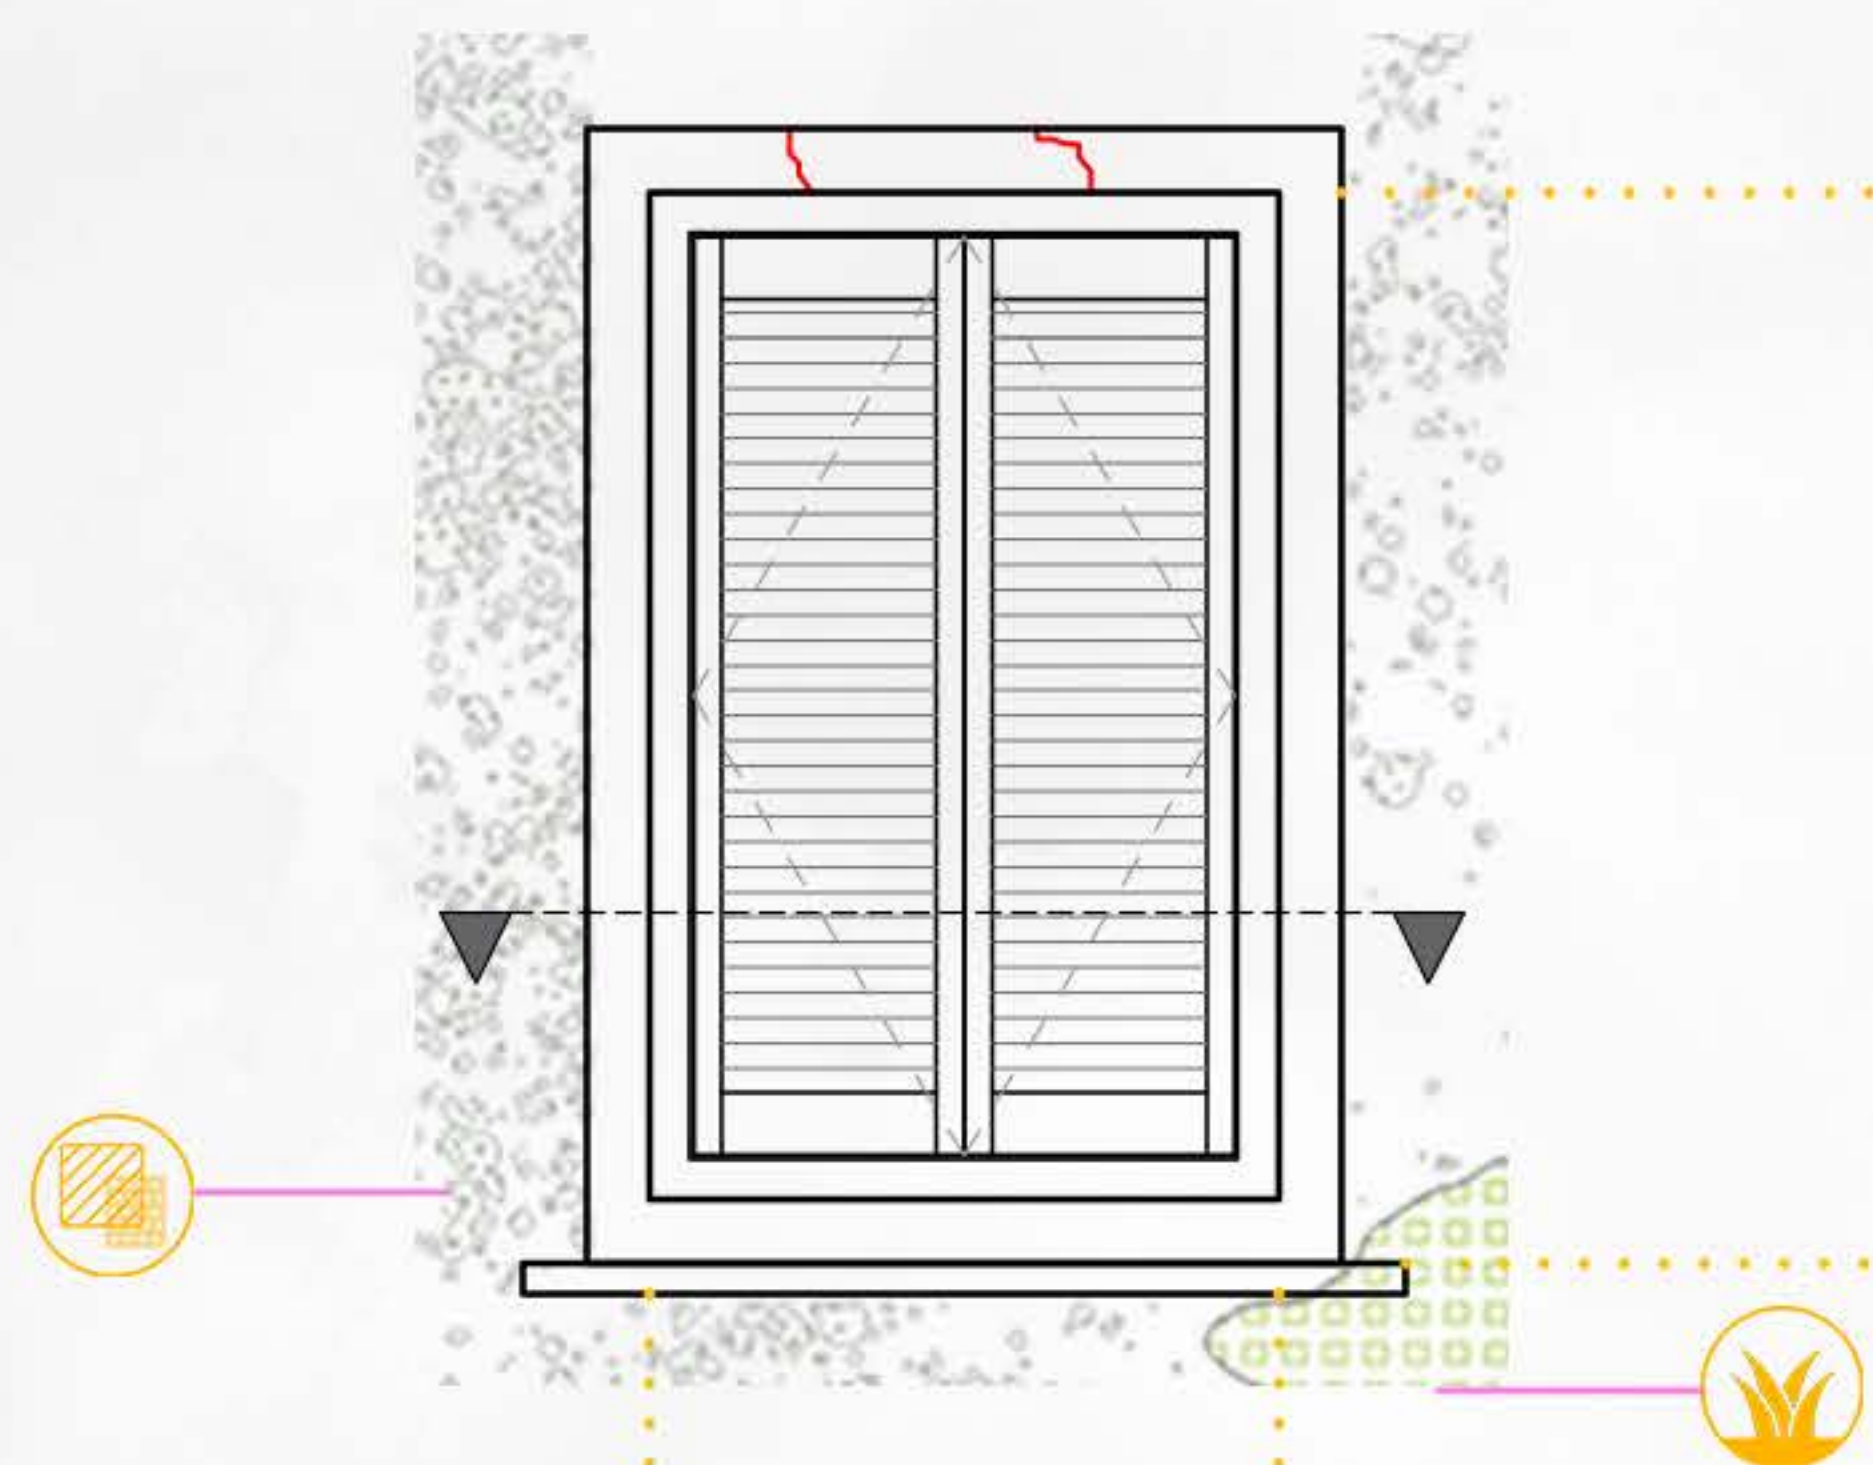



PLAN

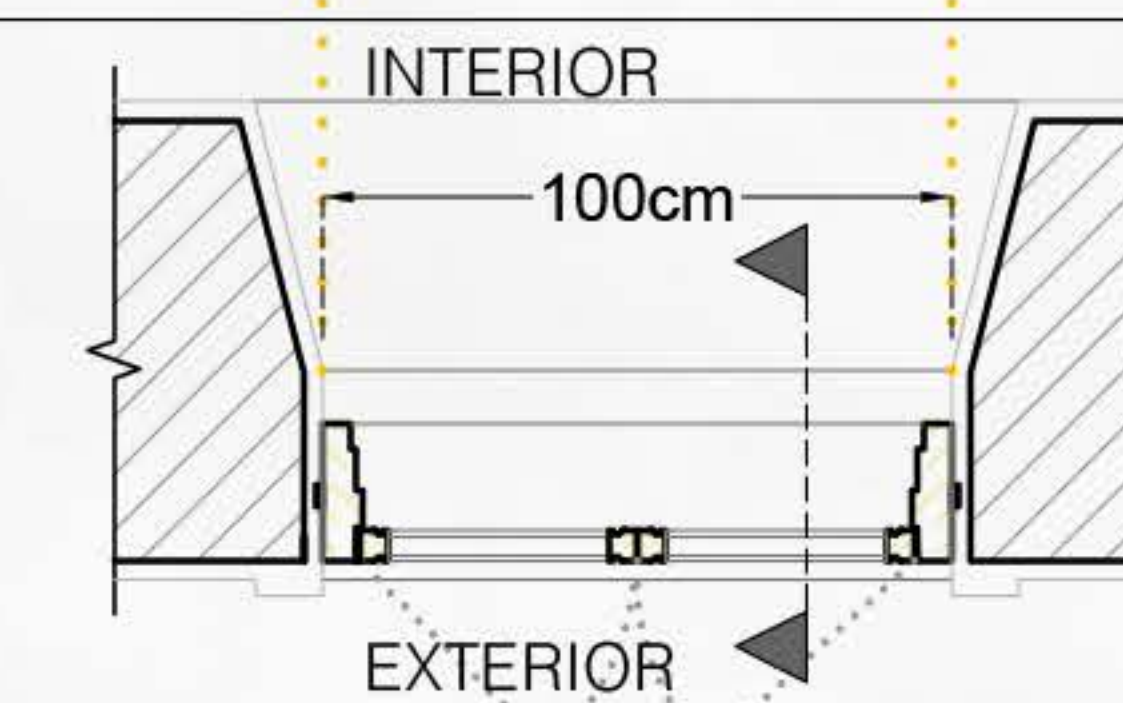


AFTER

ELEVATION

SECTION

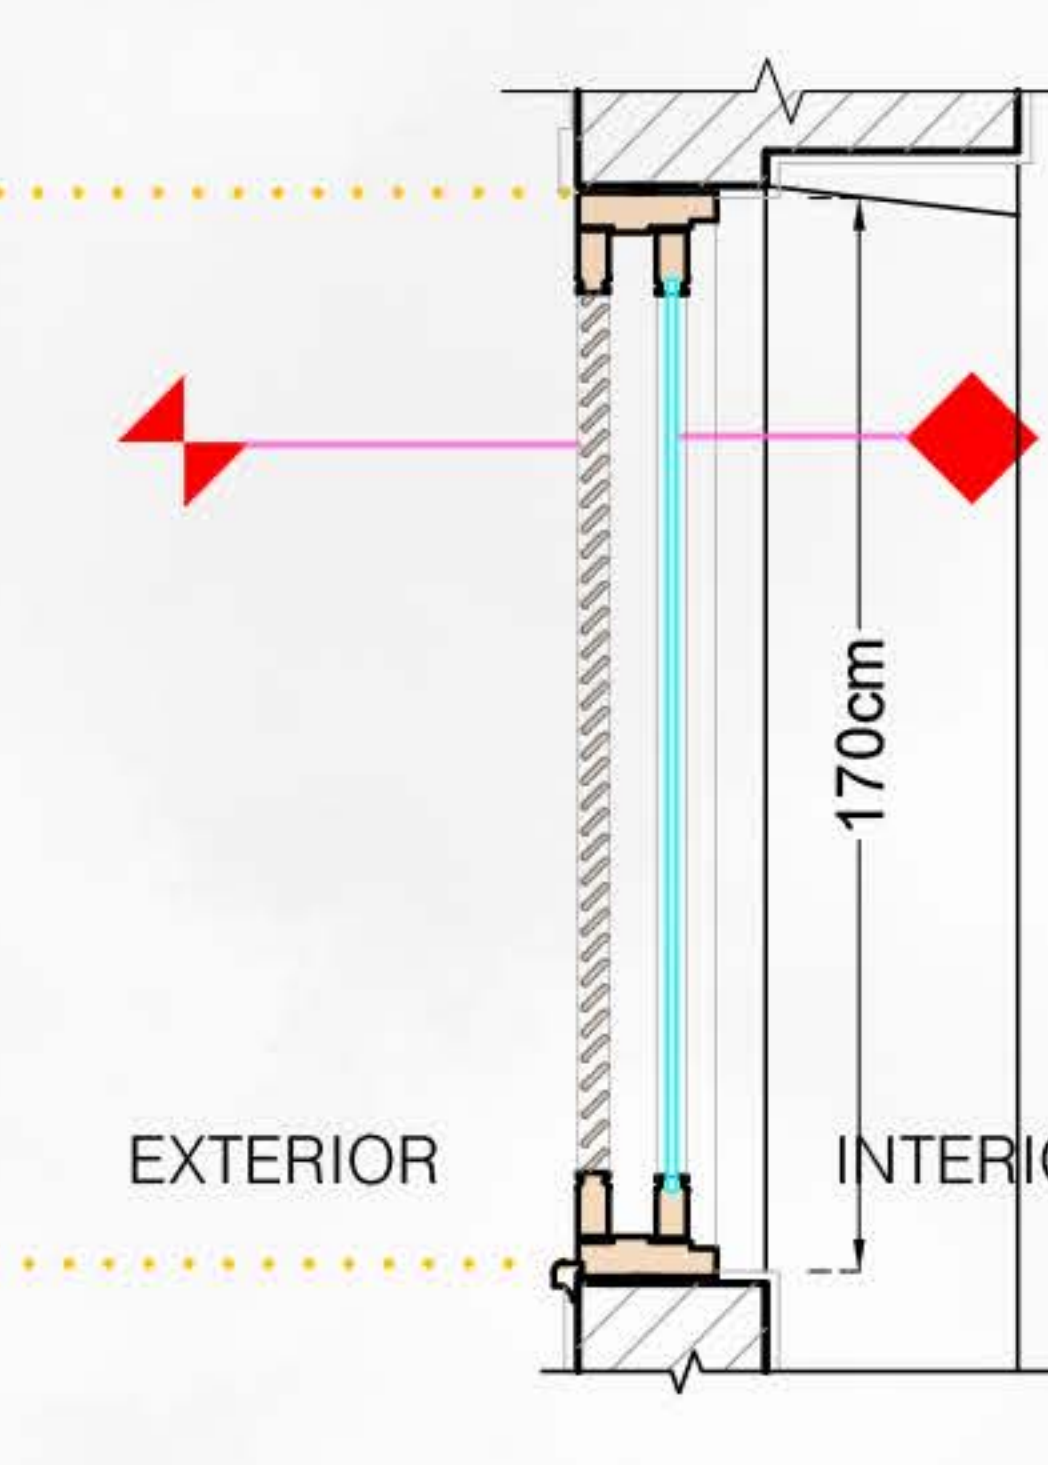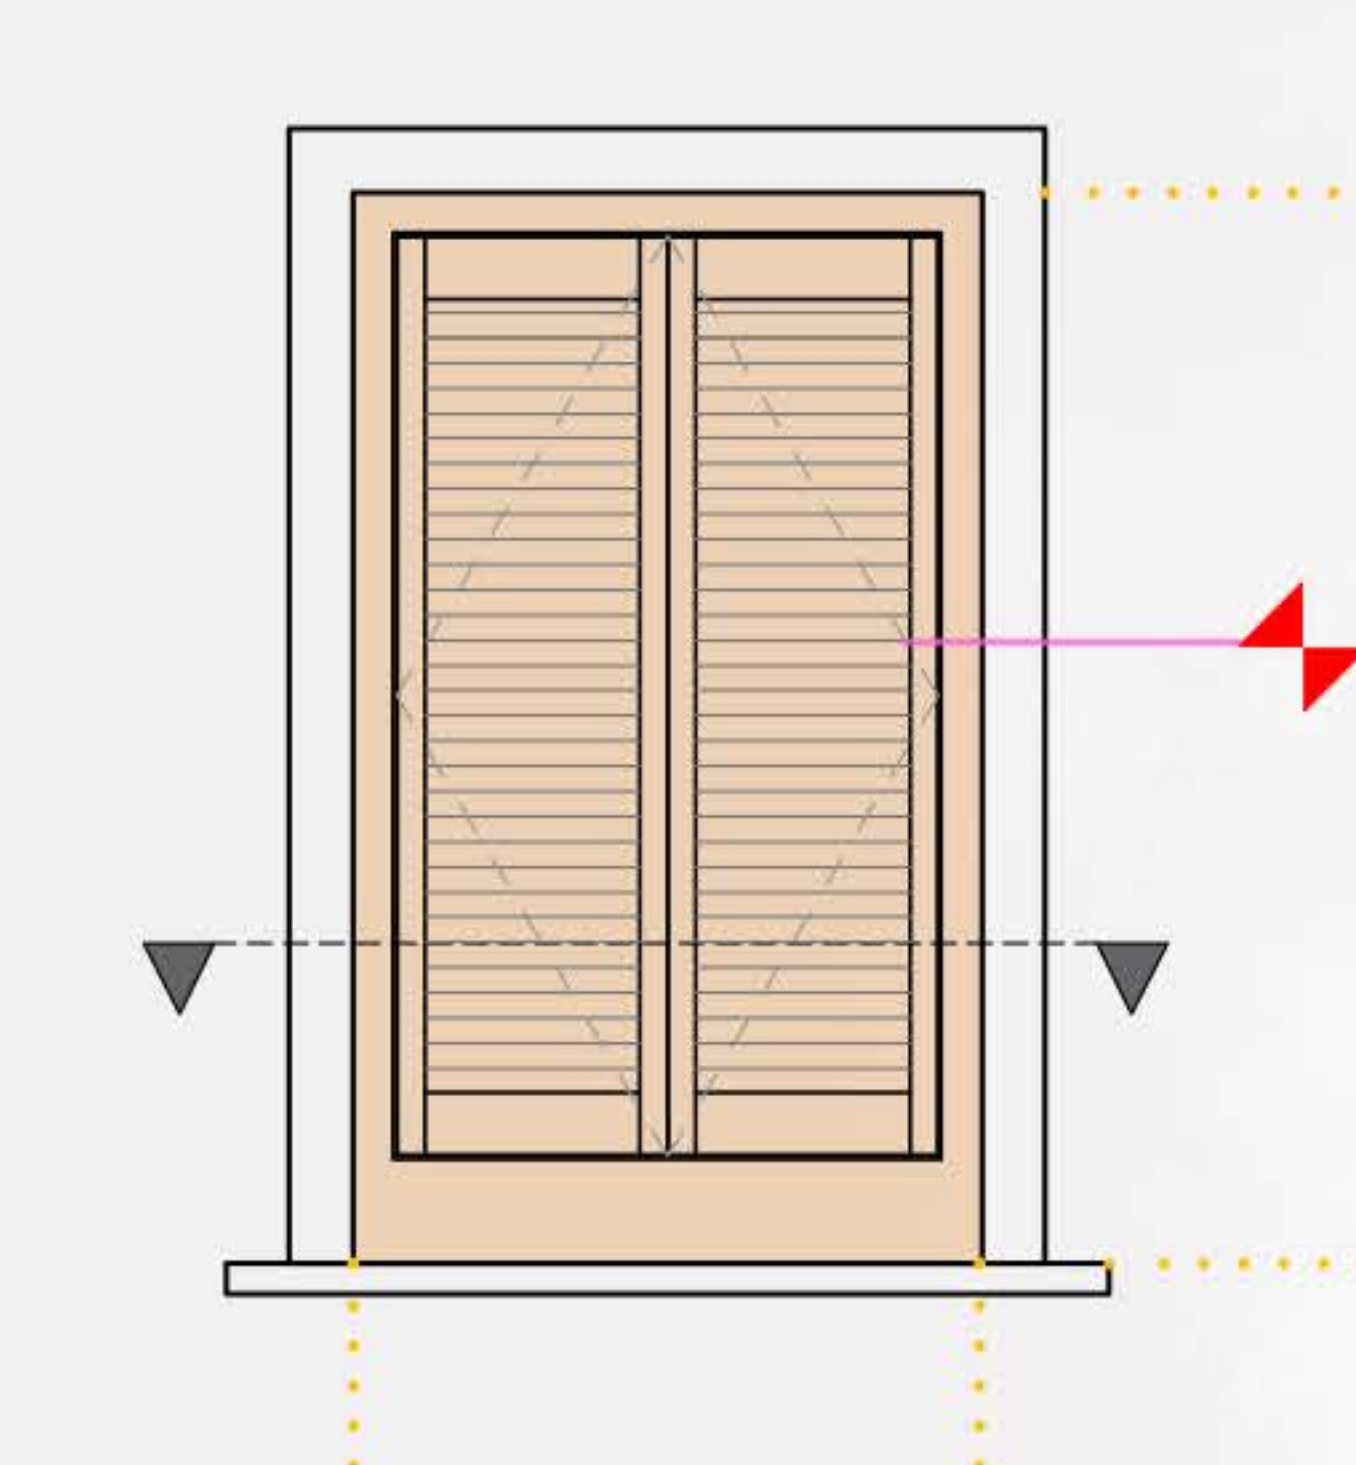

PLAN

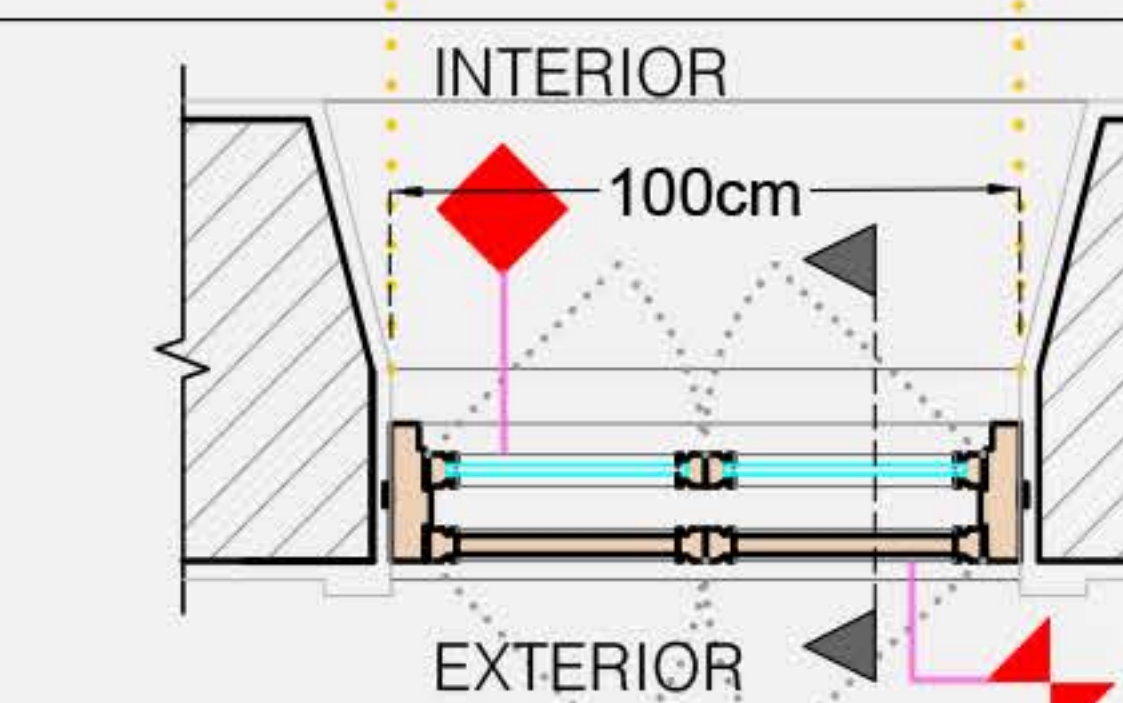



W I N D O W S C H E D U L E

NO. - W3 LOCATION - ROOM 6


BEFORE

ELEVATION

SECTION

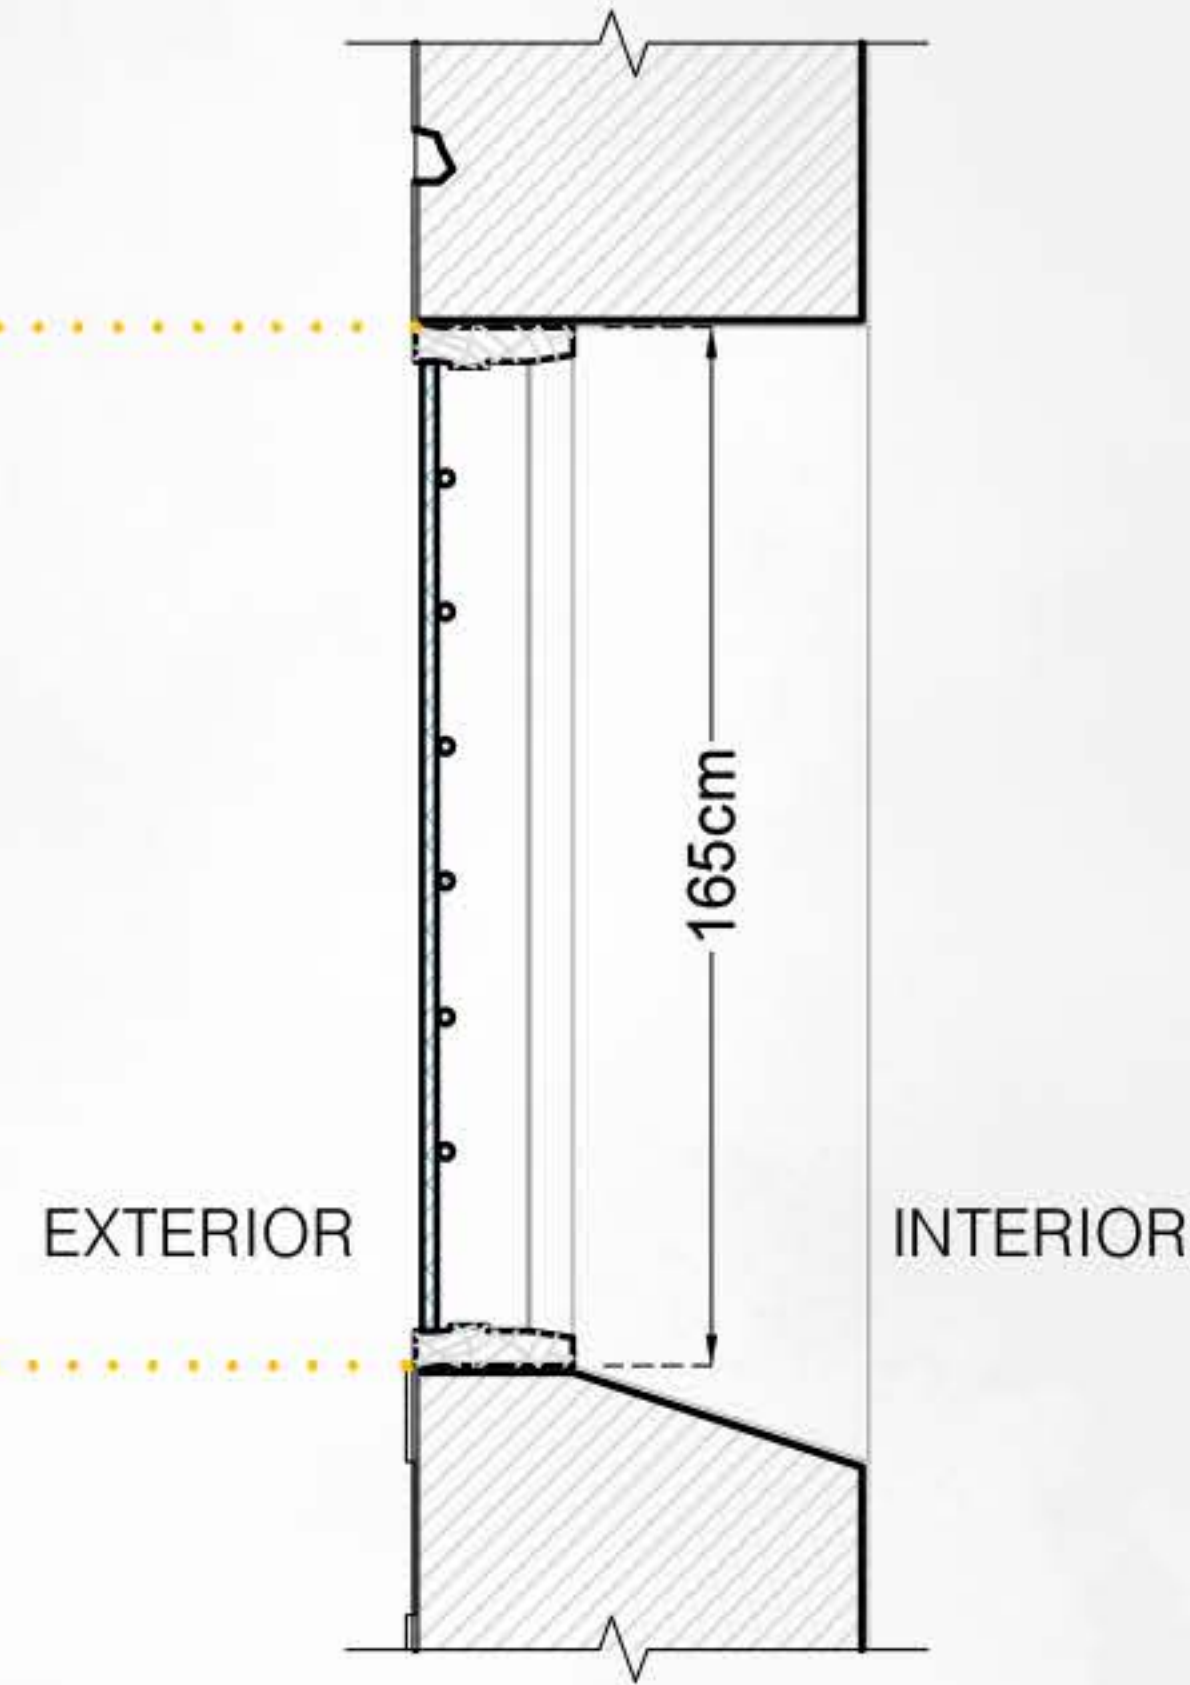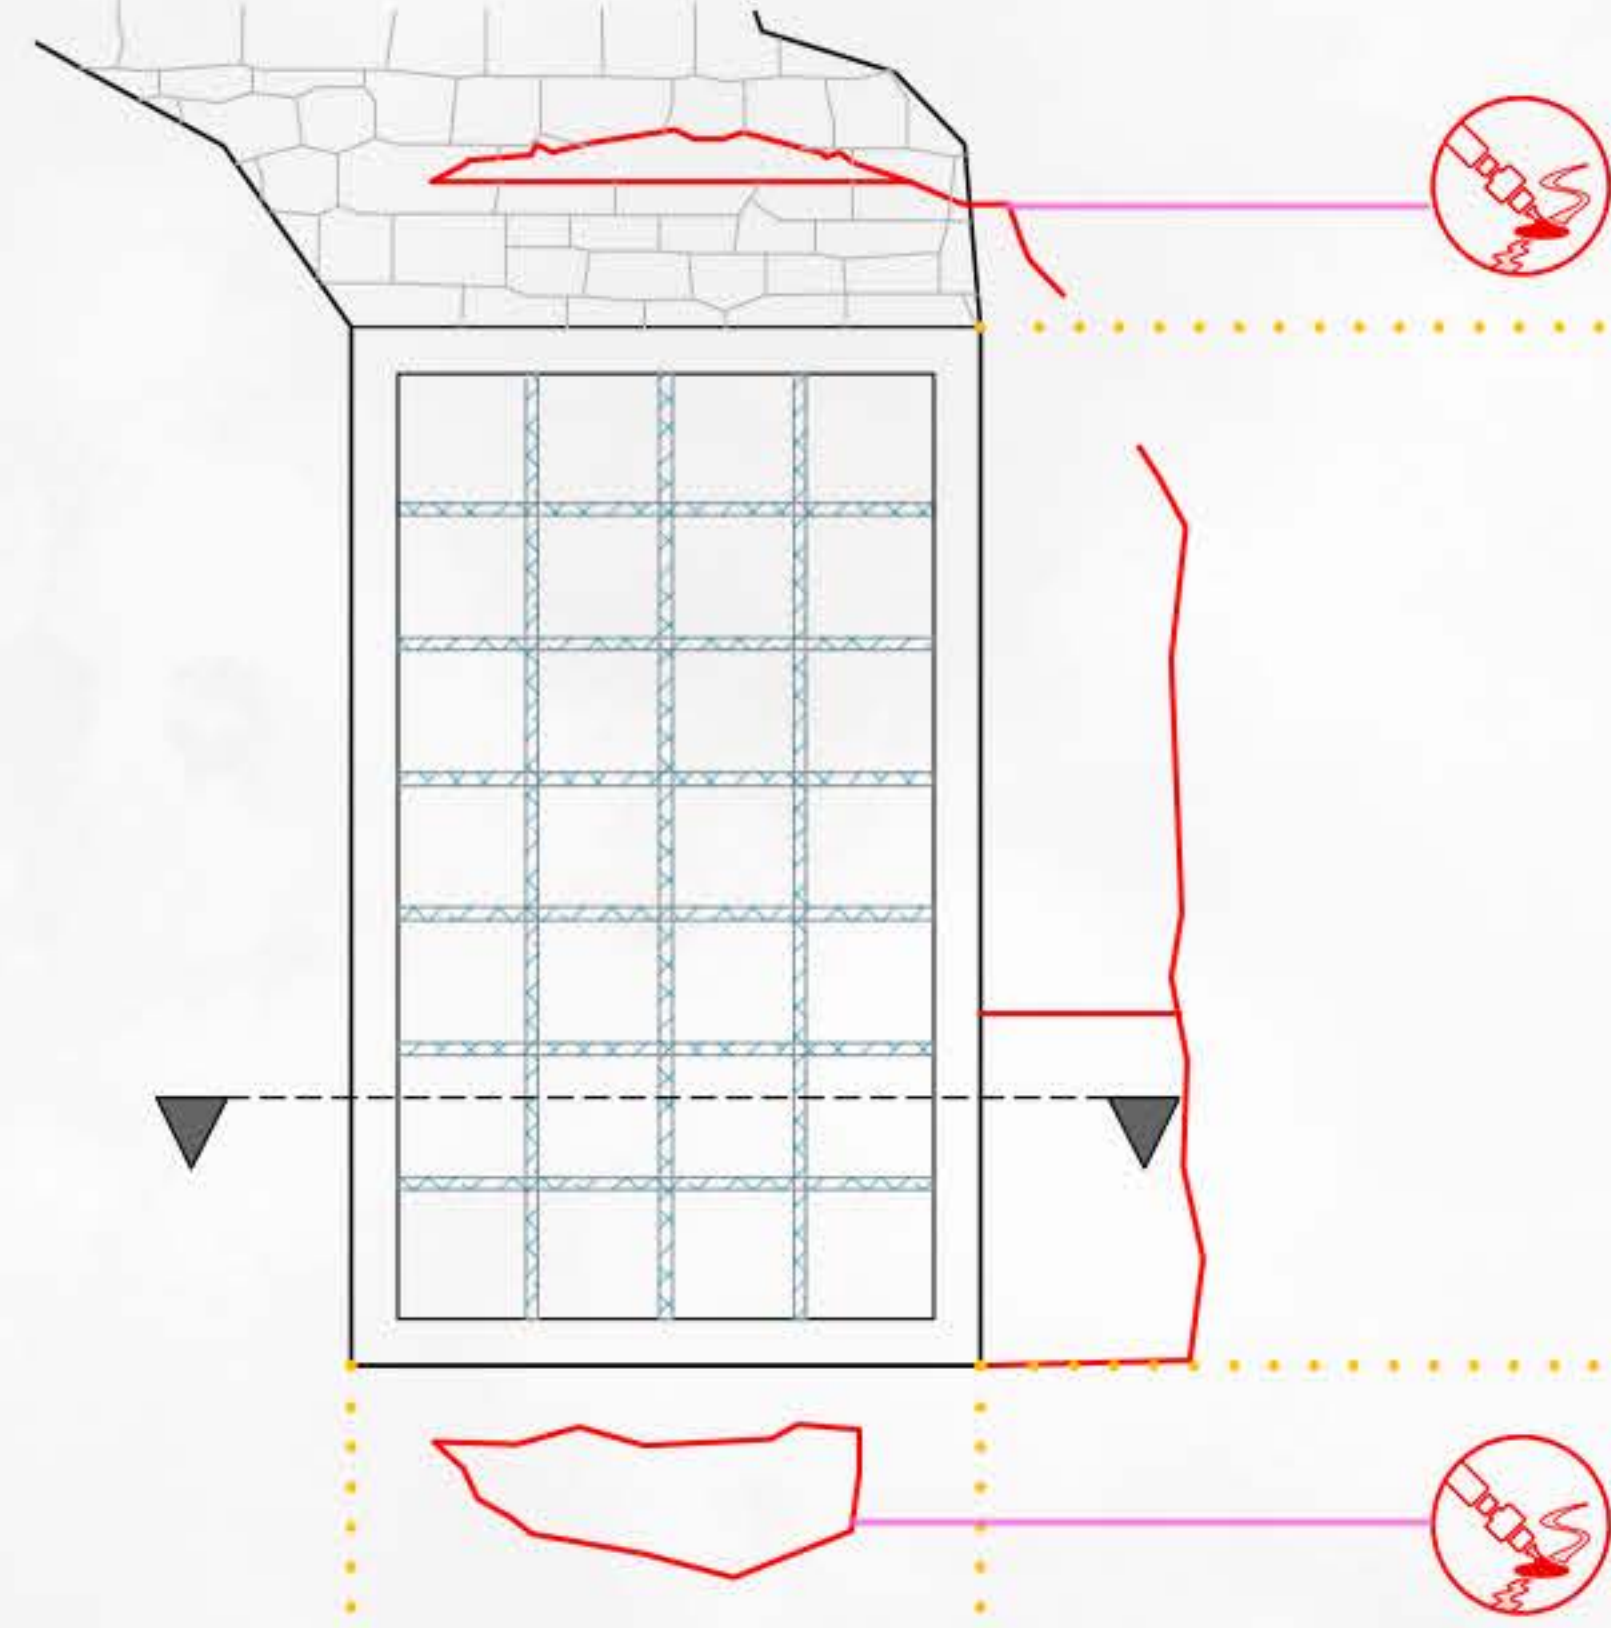



PLAN

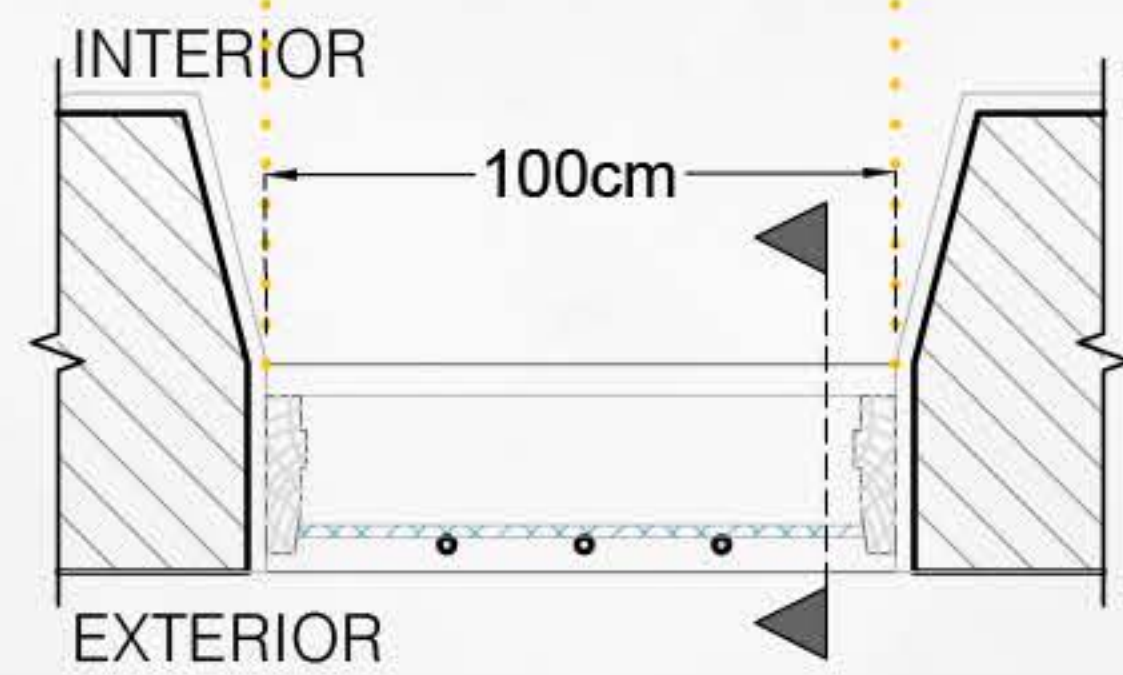


AFTER

ELEVATION

SECTION

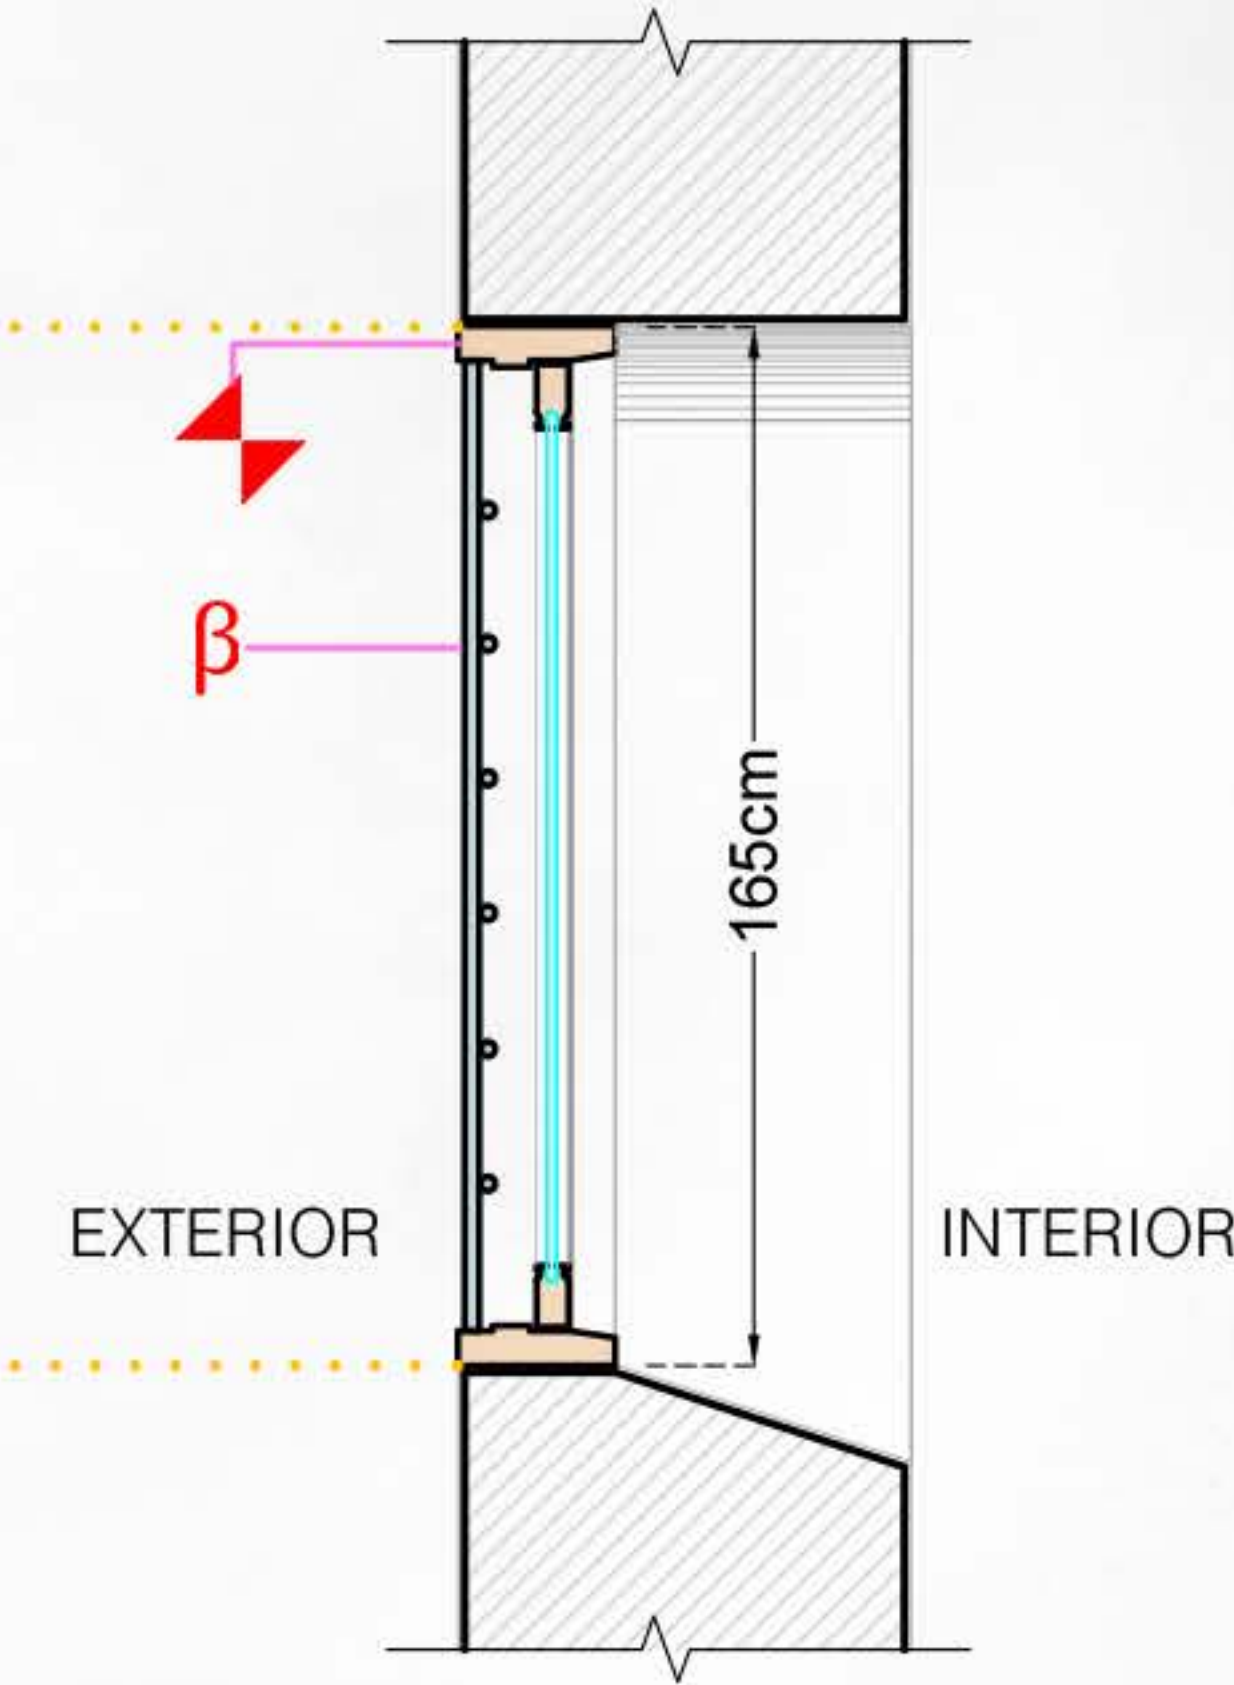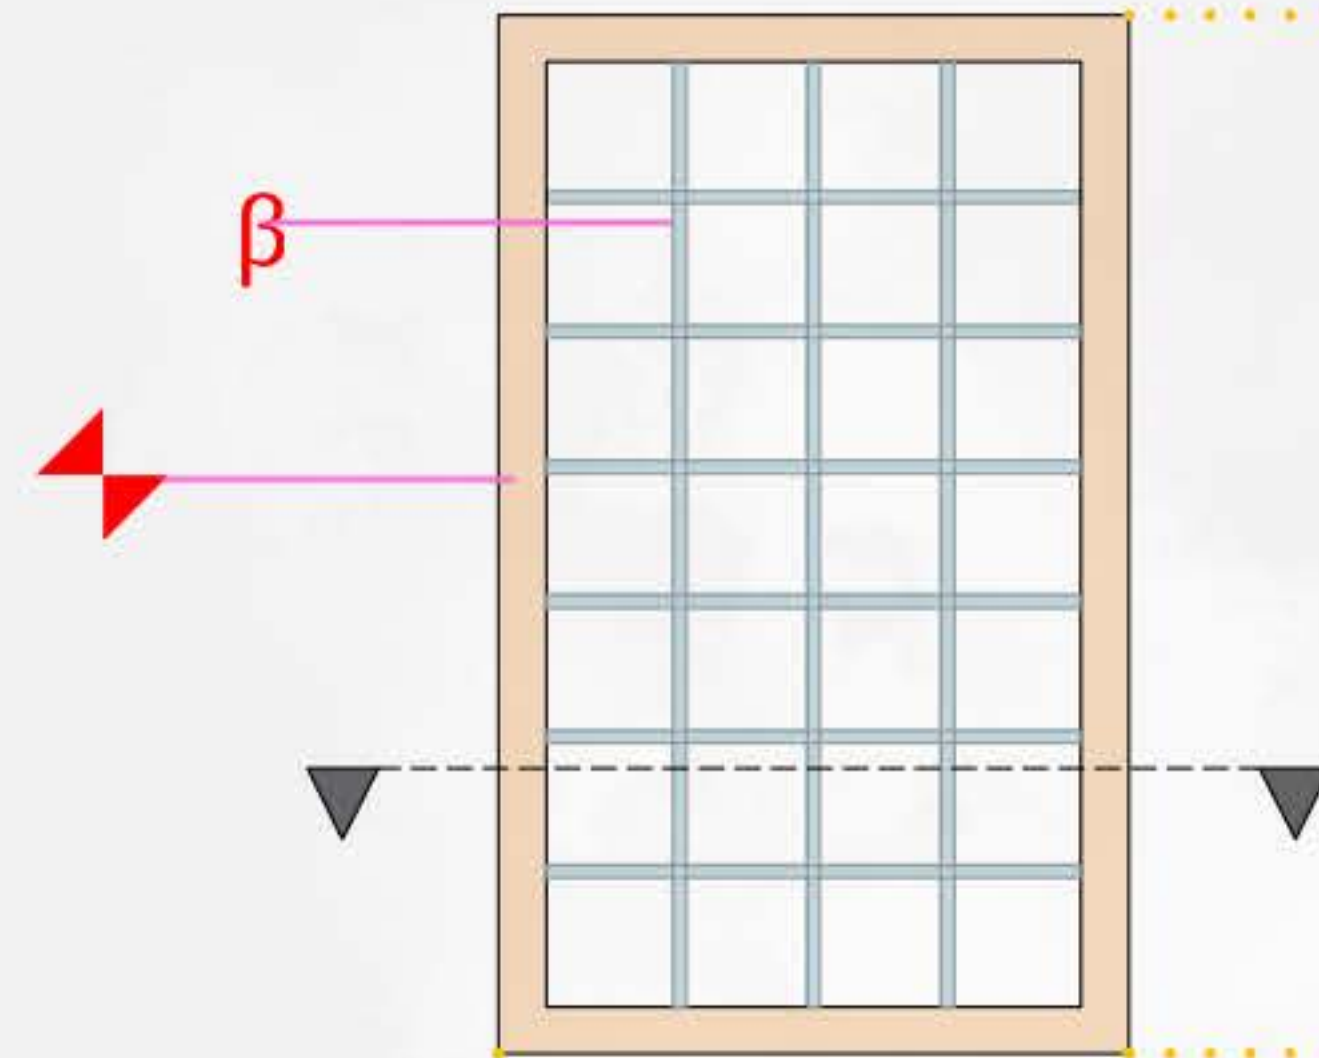

PLAN

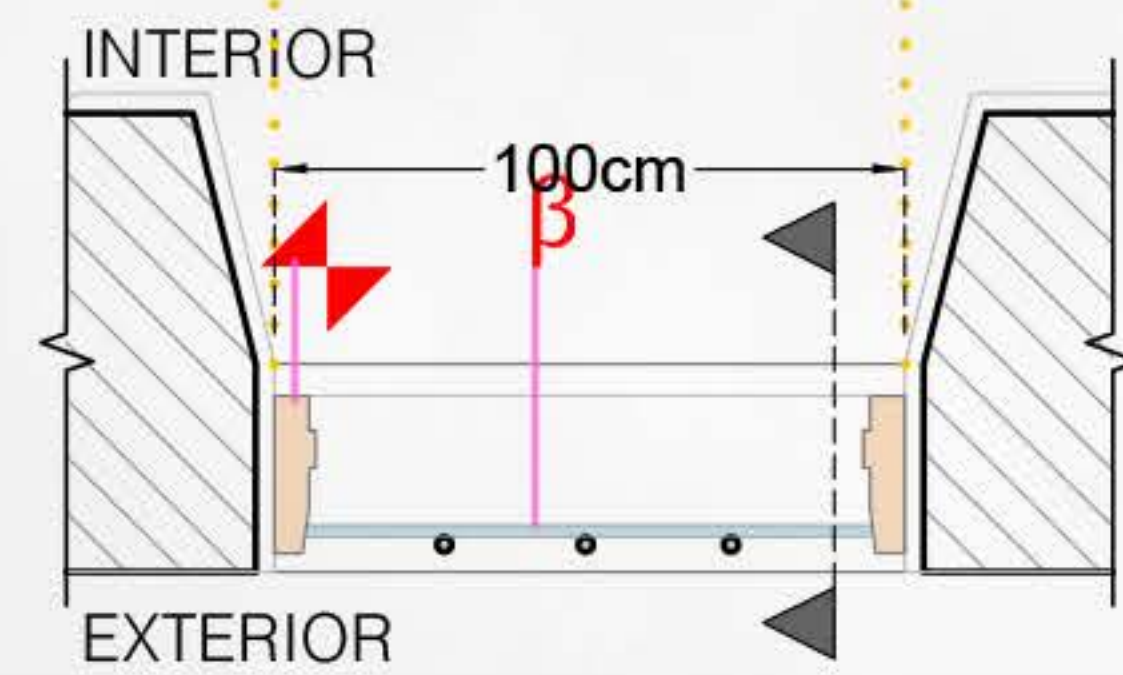


KEY:

- CUT STONE MASONRY
- CUT PLASTER LINE
- STONE MASONRY
- STONE BLOCK
- WINDOW OPENING
- PLAN/SECTION LINE
- PROMINENT CRACKS
- BROKEN WINDOW
- RUSTED METAL
- STRUCTURAL FAILURE
- WOODEN ELEMENT
- METAL ELEMENT
- PROJECTION LINE
- BIOLOGICAL PATINA

LEGEND:

- Insertion of new metal grates or integration of part of them
- Restoration of existing wooden frames with process of painting and integration of small elements
- Cracks mending by using similar grain size plaster. Chromatic integration
- Scraping to remove black crust & pigmentation
- Cleaning & removal of rust
- Structural stabilization

KEY PLAN


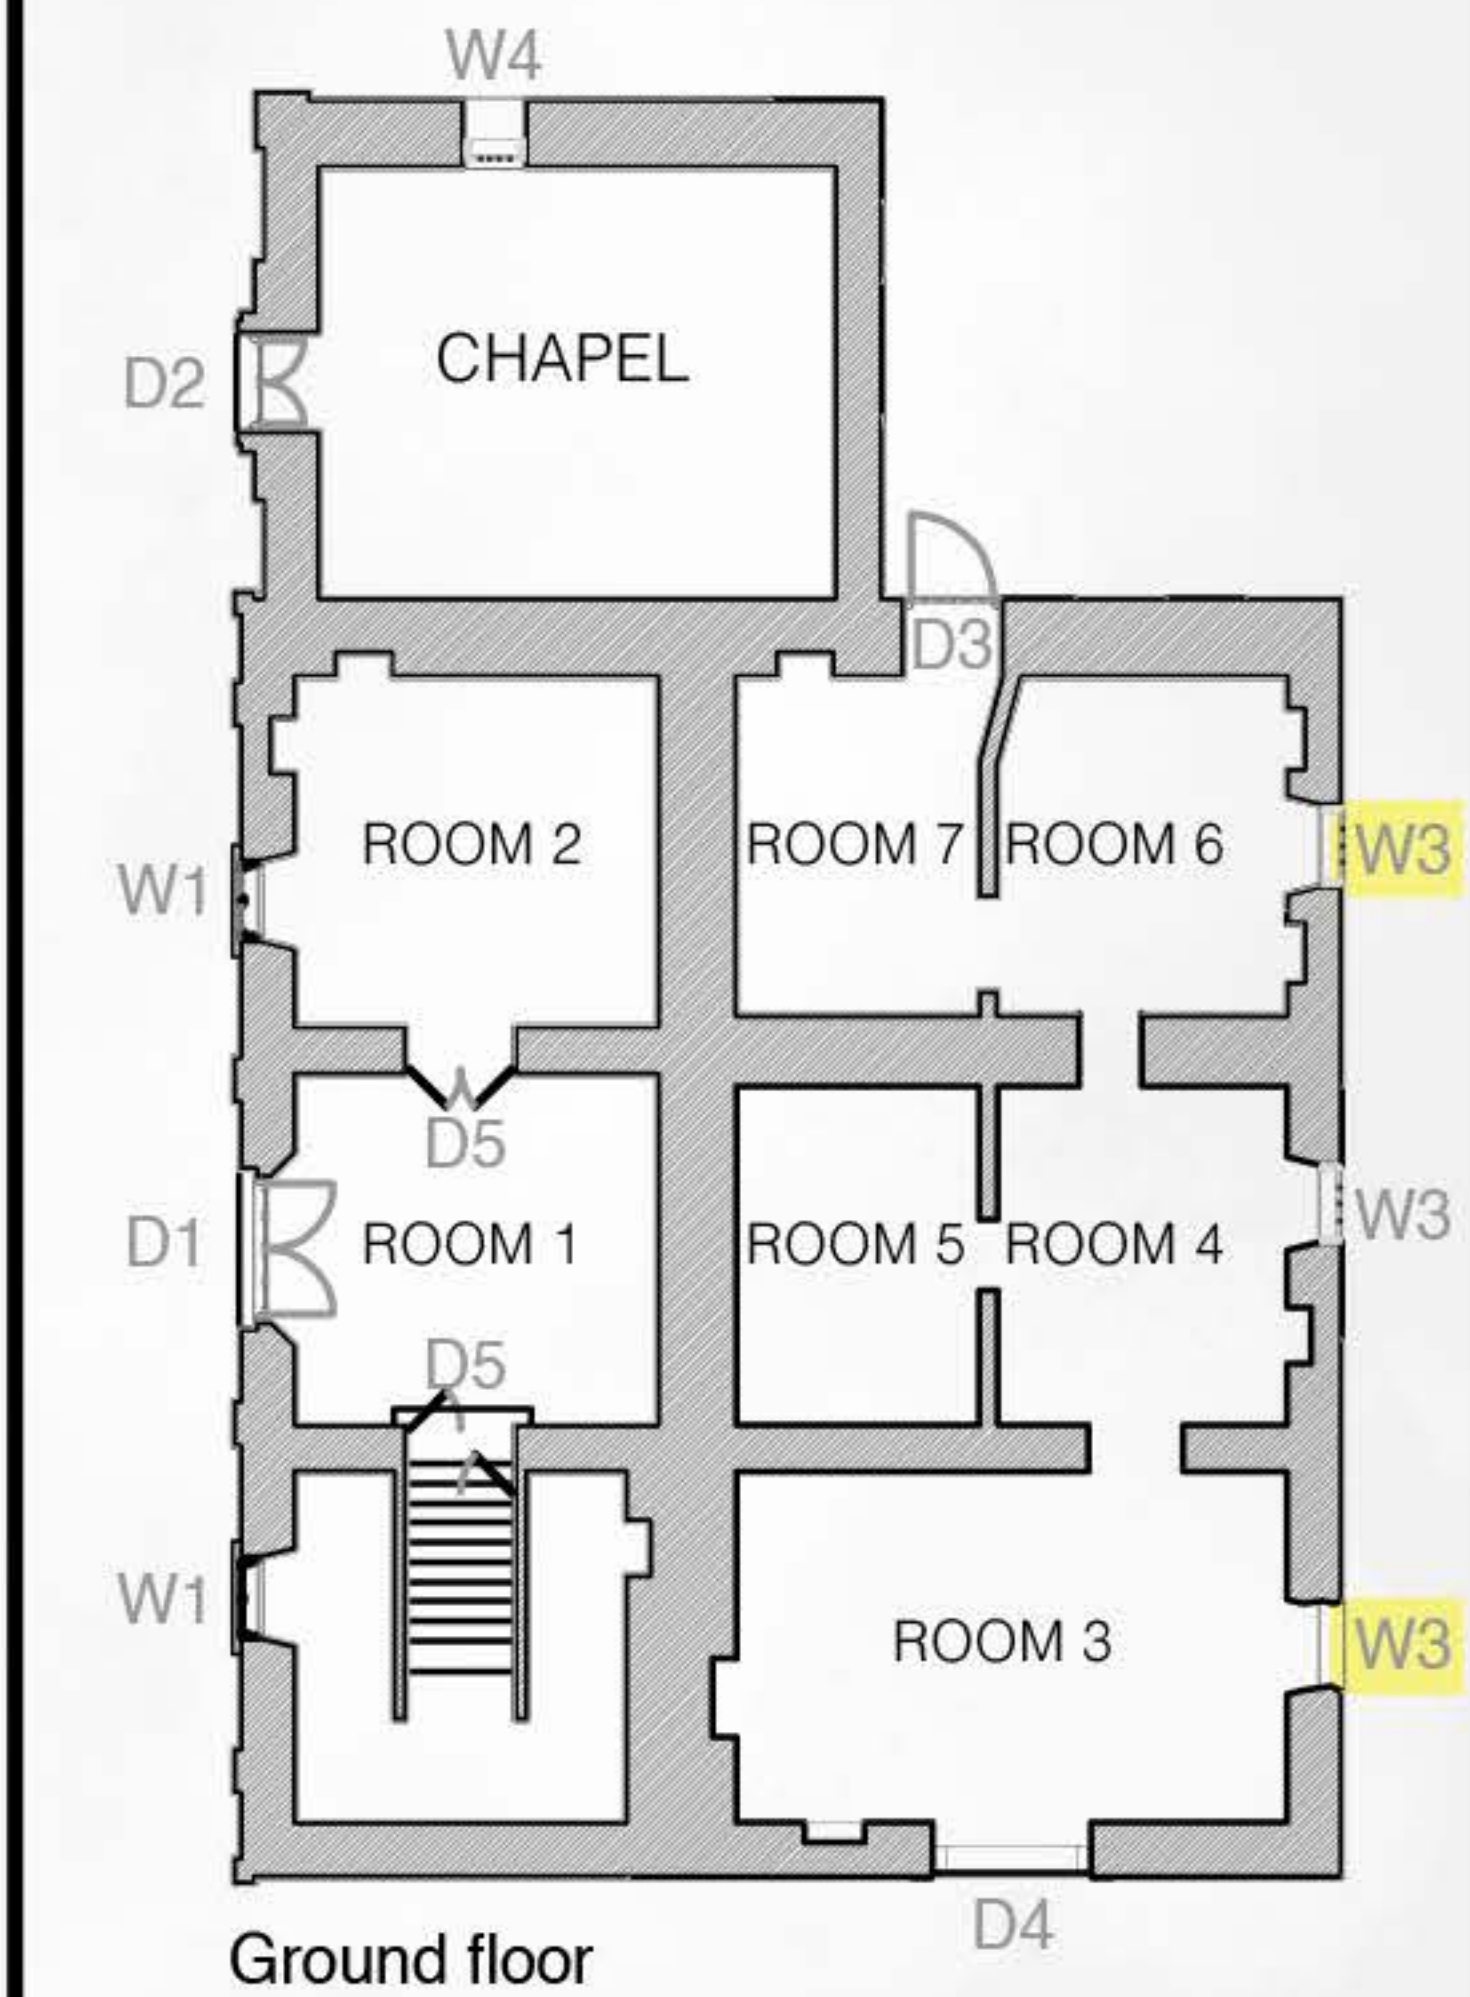


NO. - W3 LOCATION - ROOM 3


BEFORE

ELEVATION

SECTION

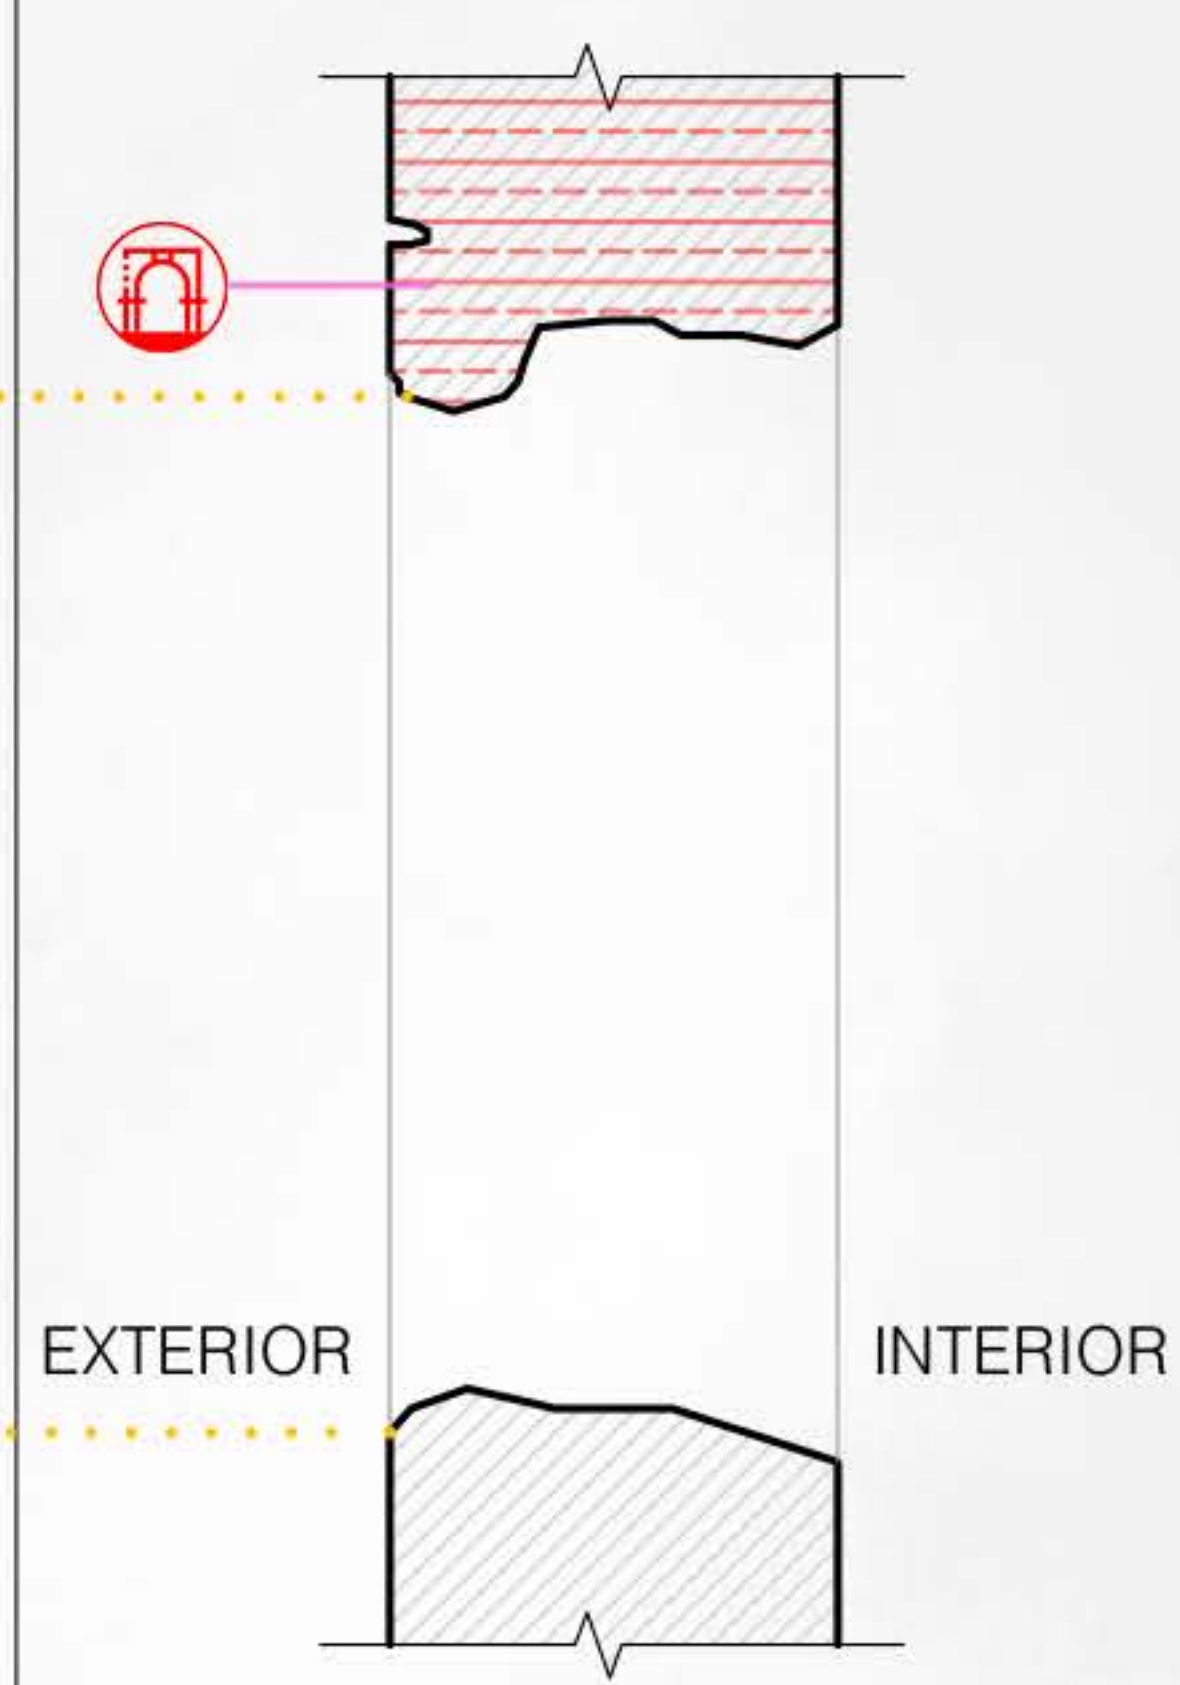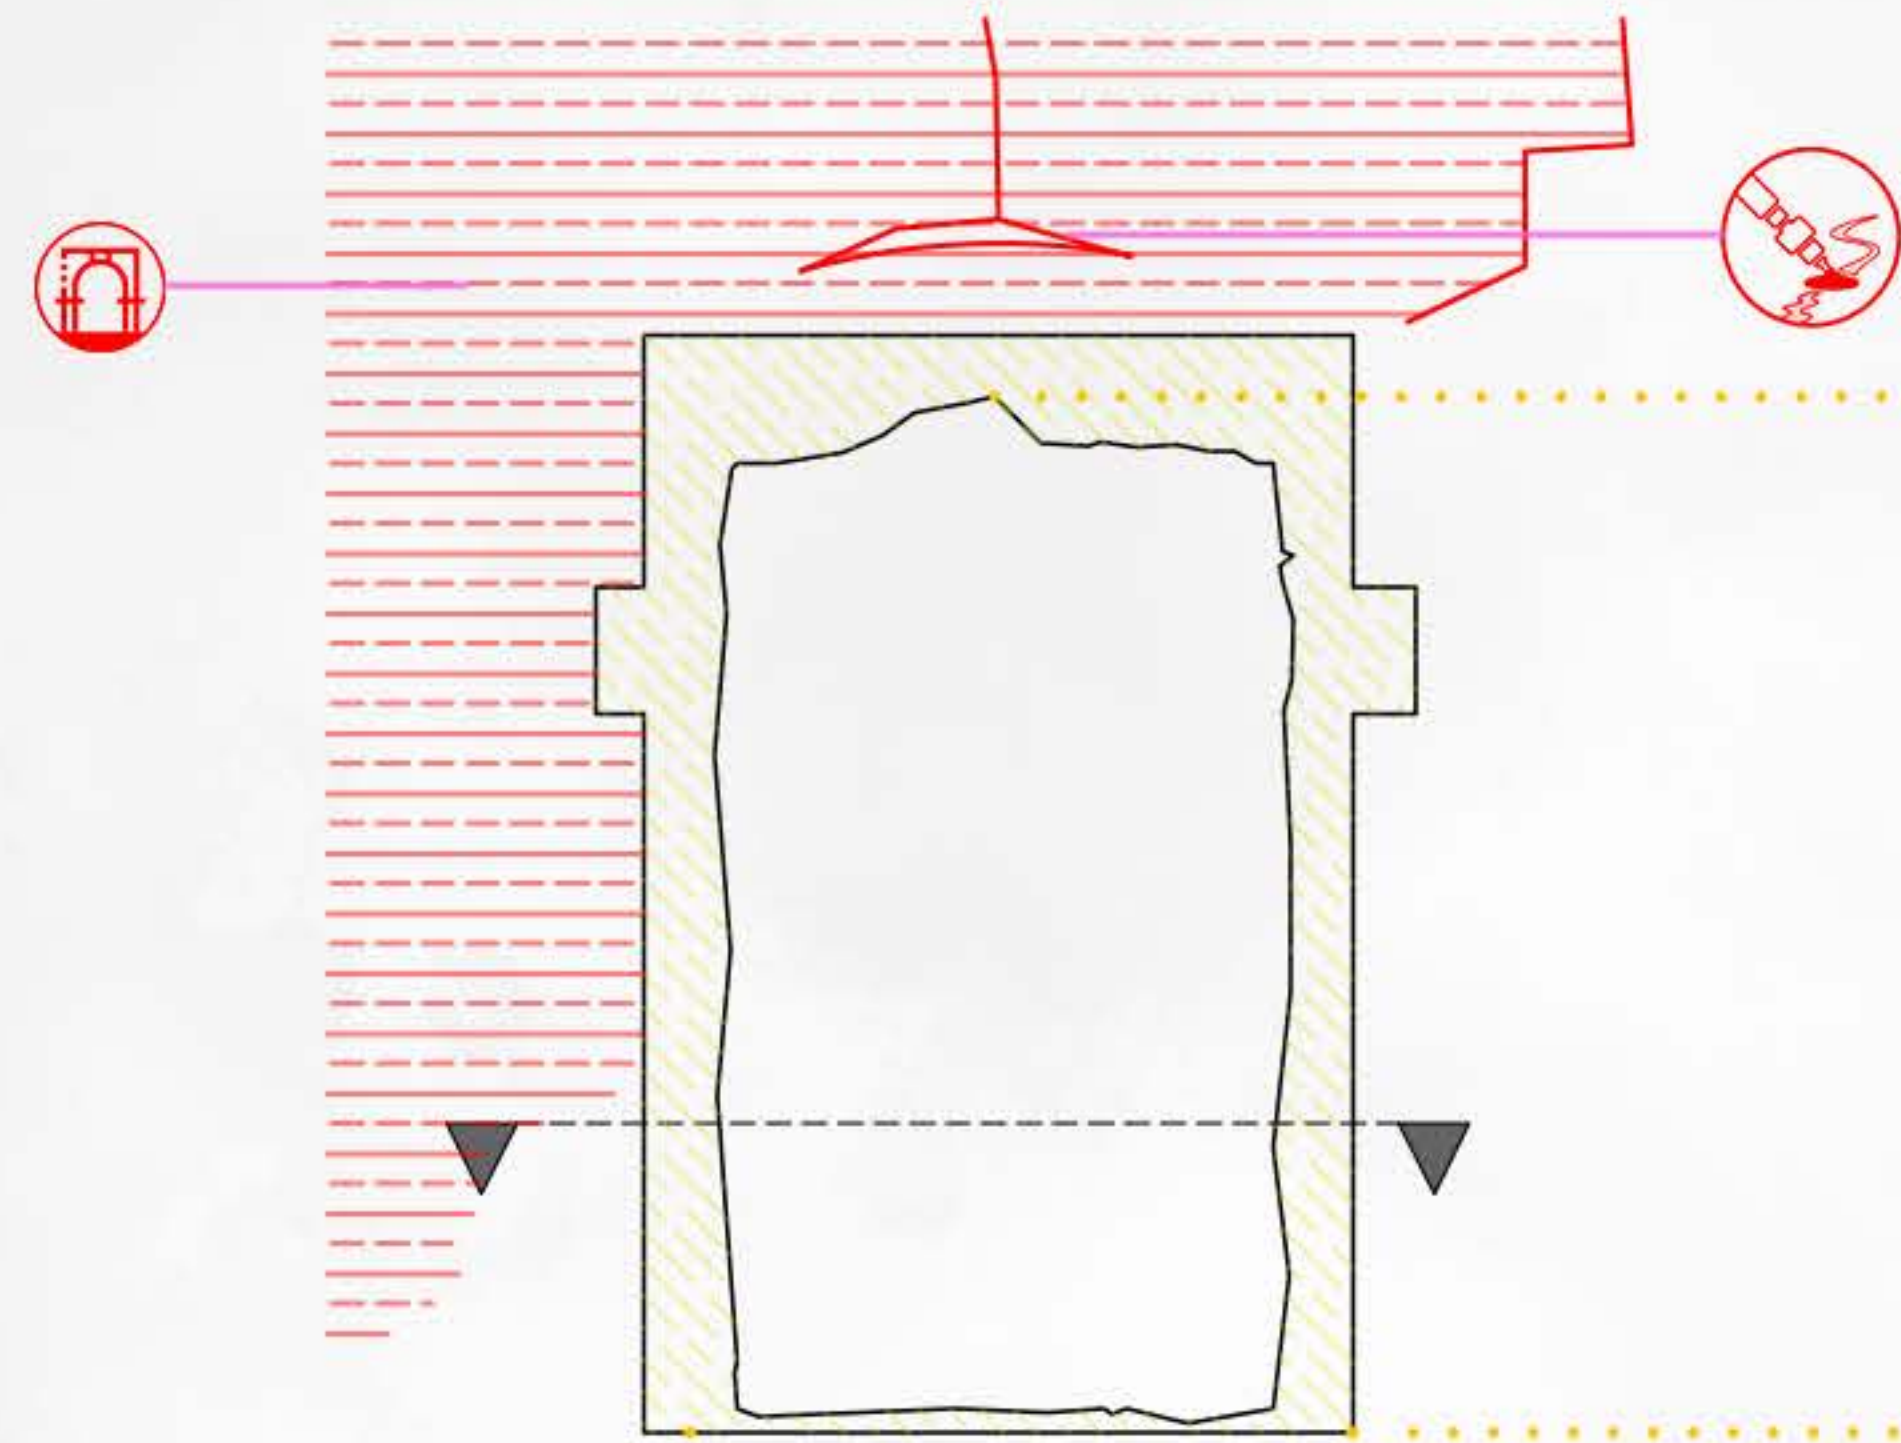



PLAN

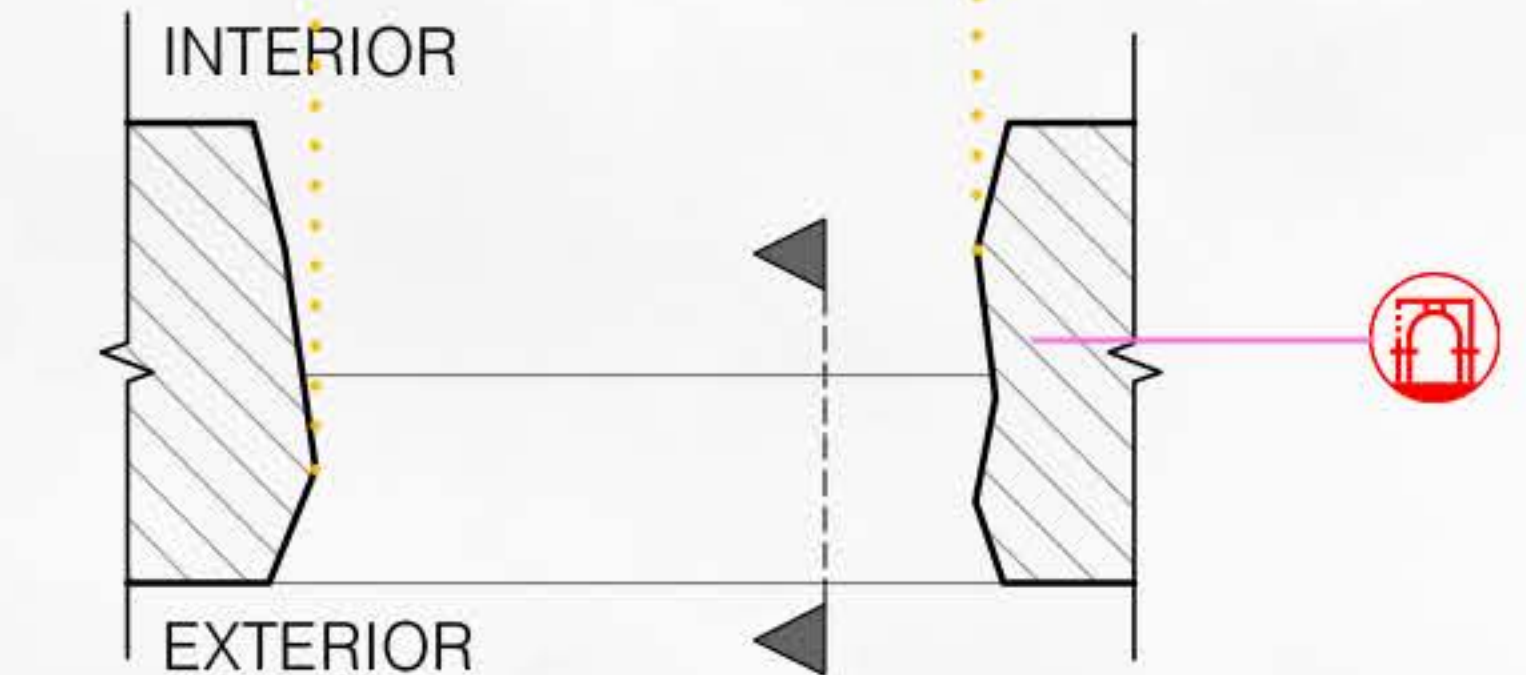


AFTER

ELEVATION

SECTION

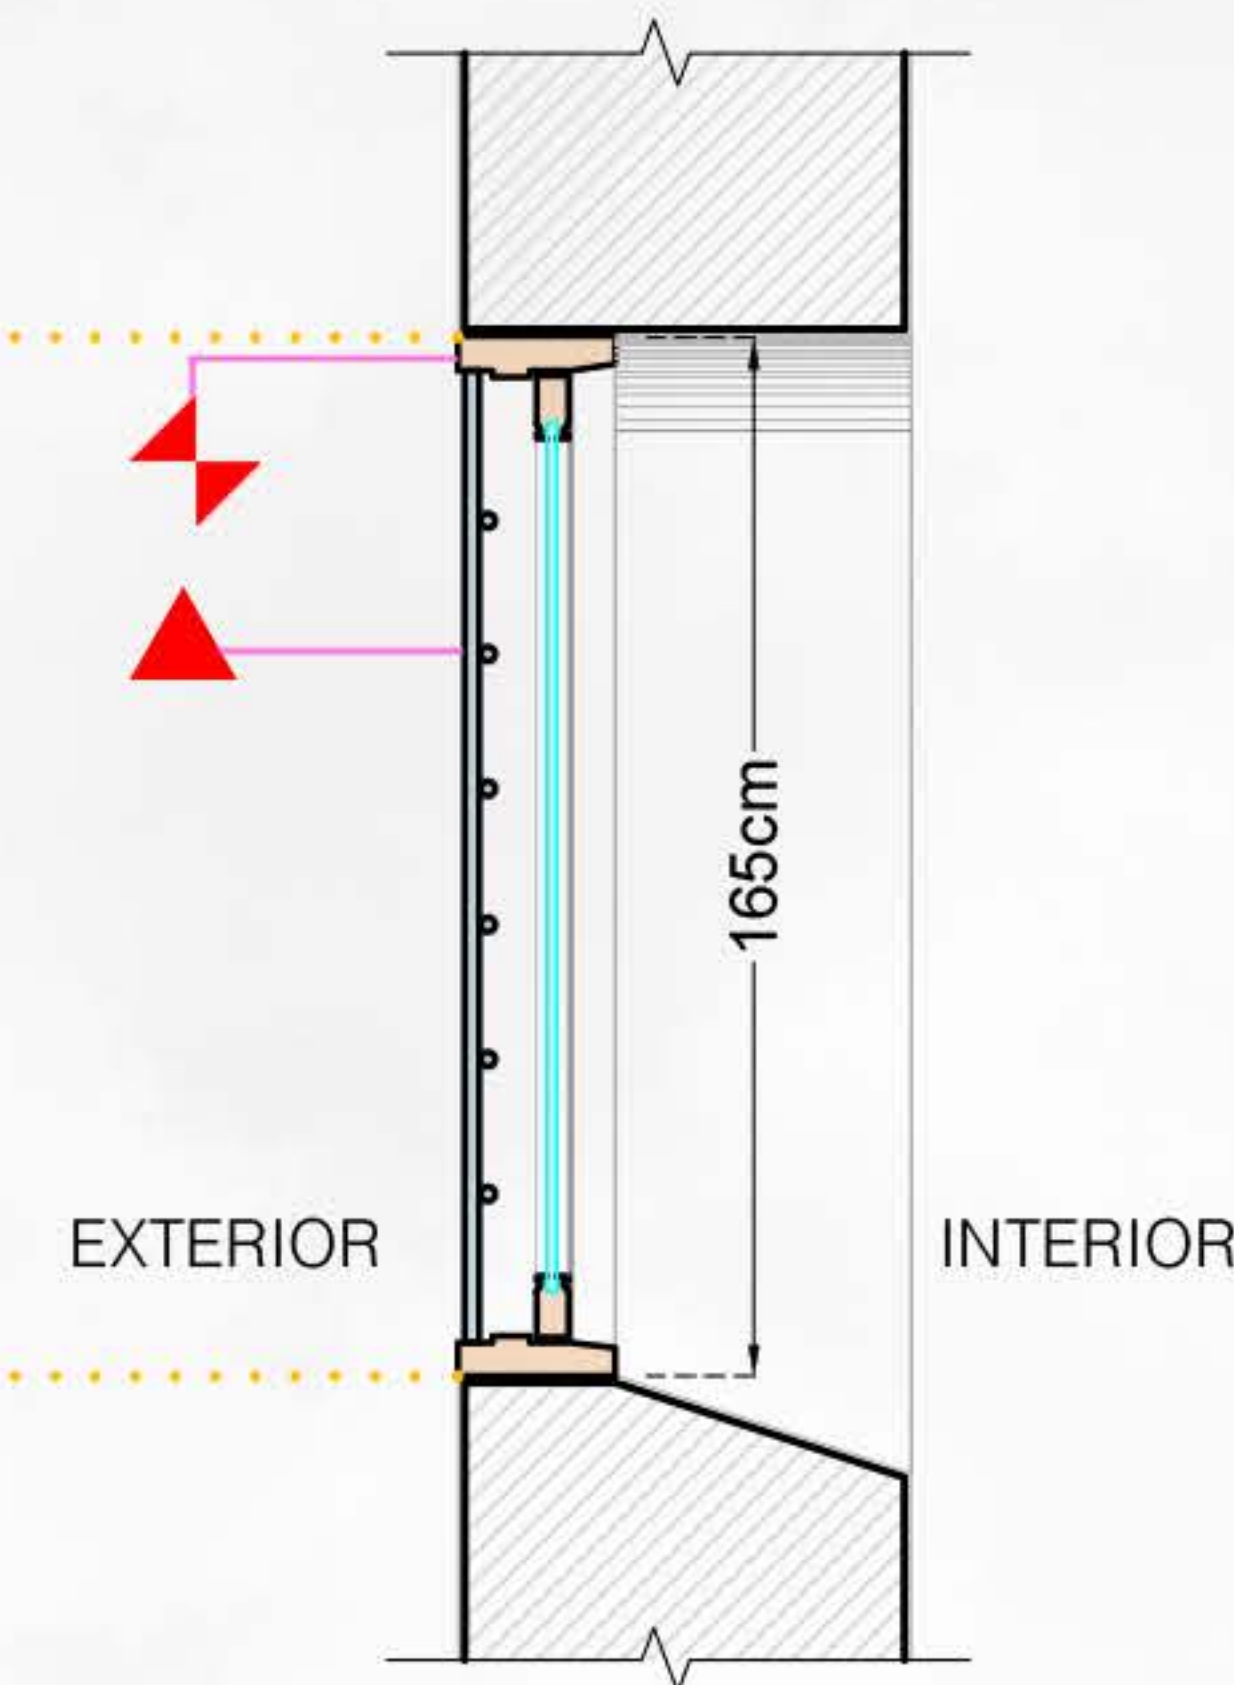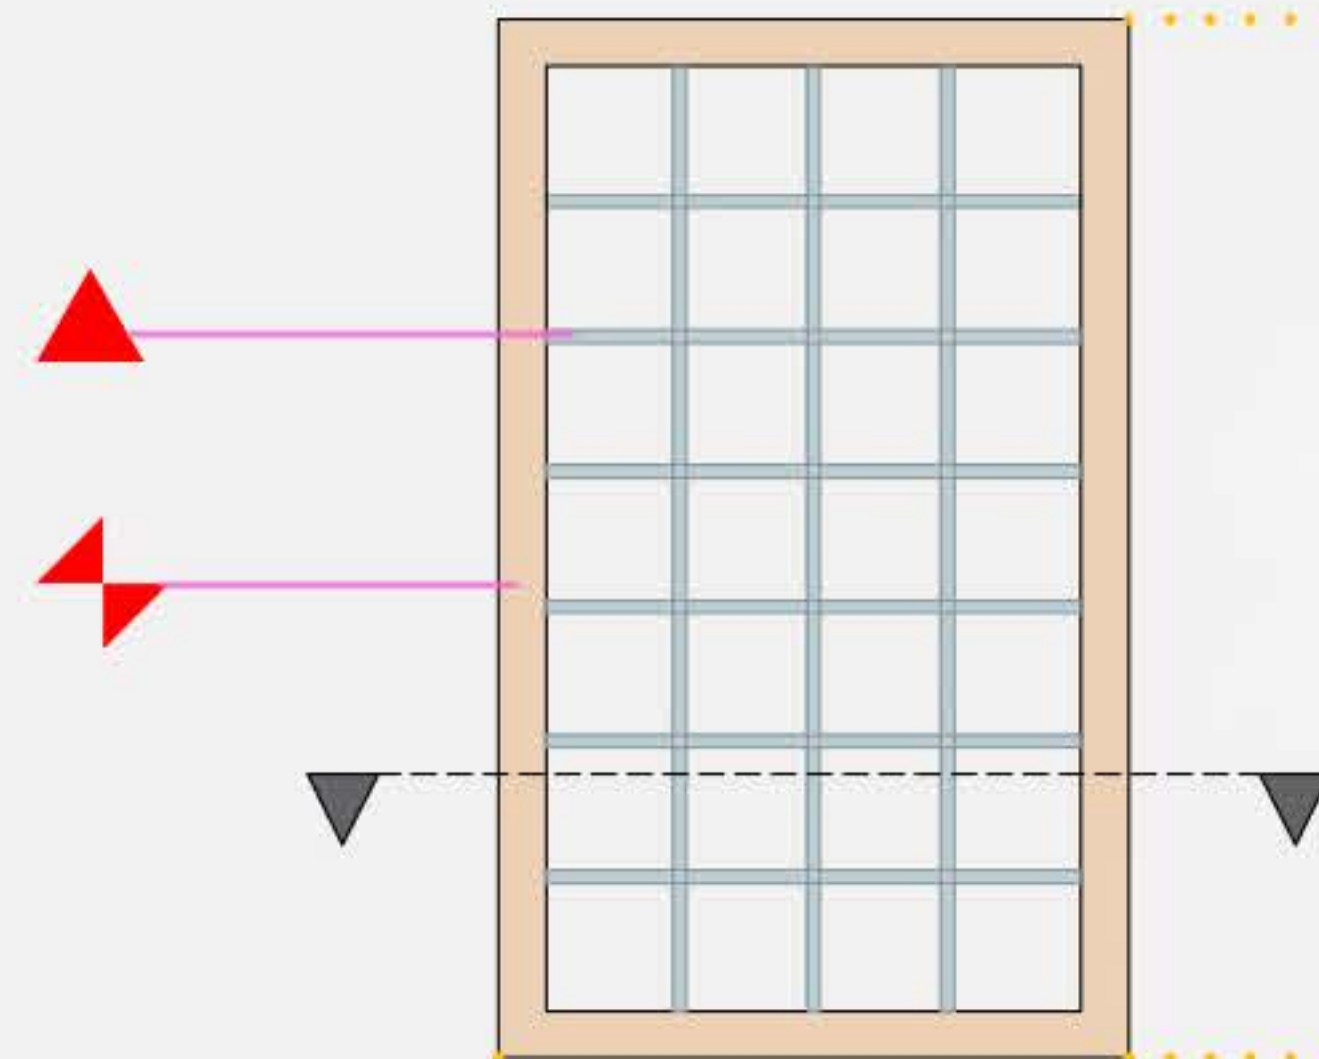

PLAN

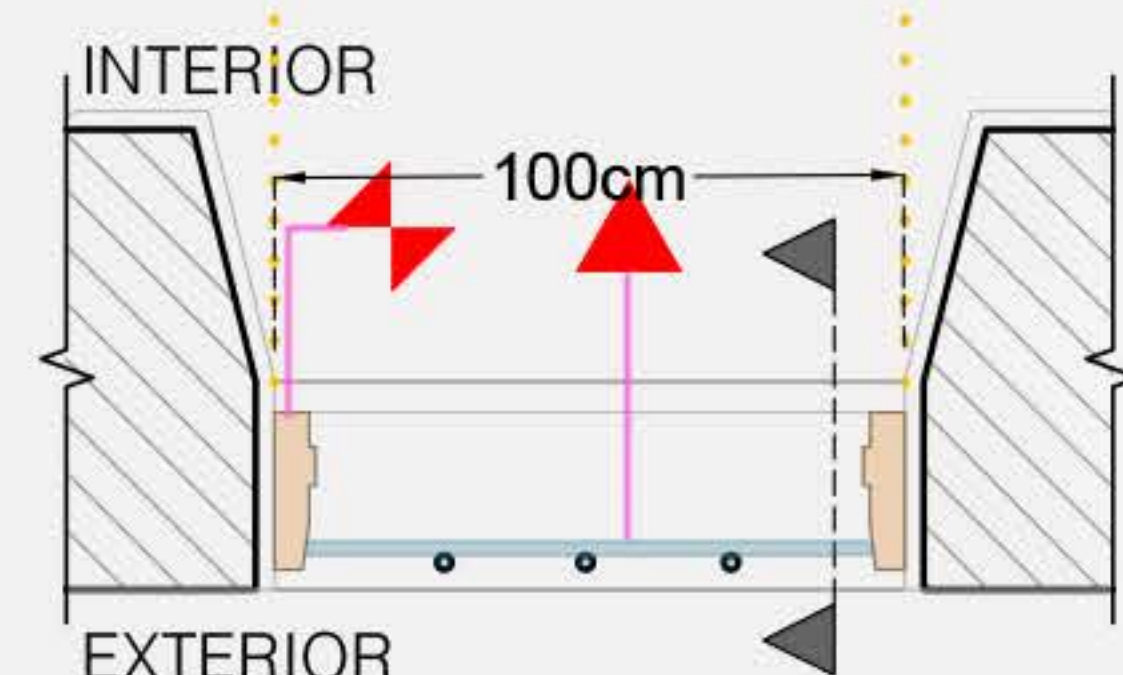



W I N D O W S C H E D U L E

NO. - W3 LOCATION - ROOM 4


BEFORE

ELEVATION

SECTION

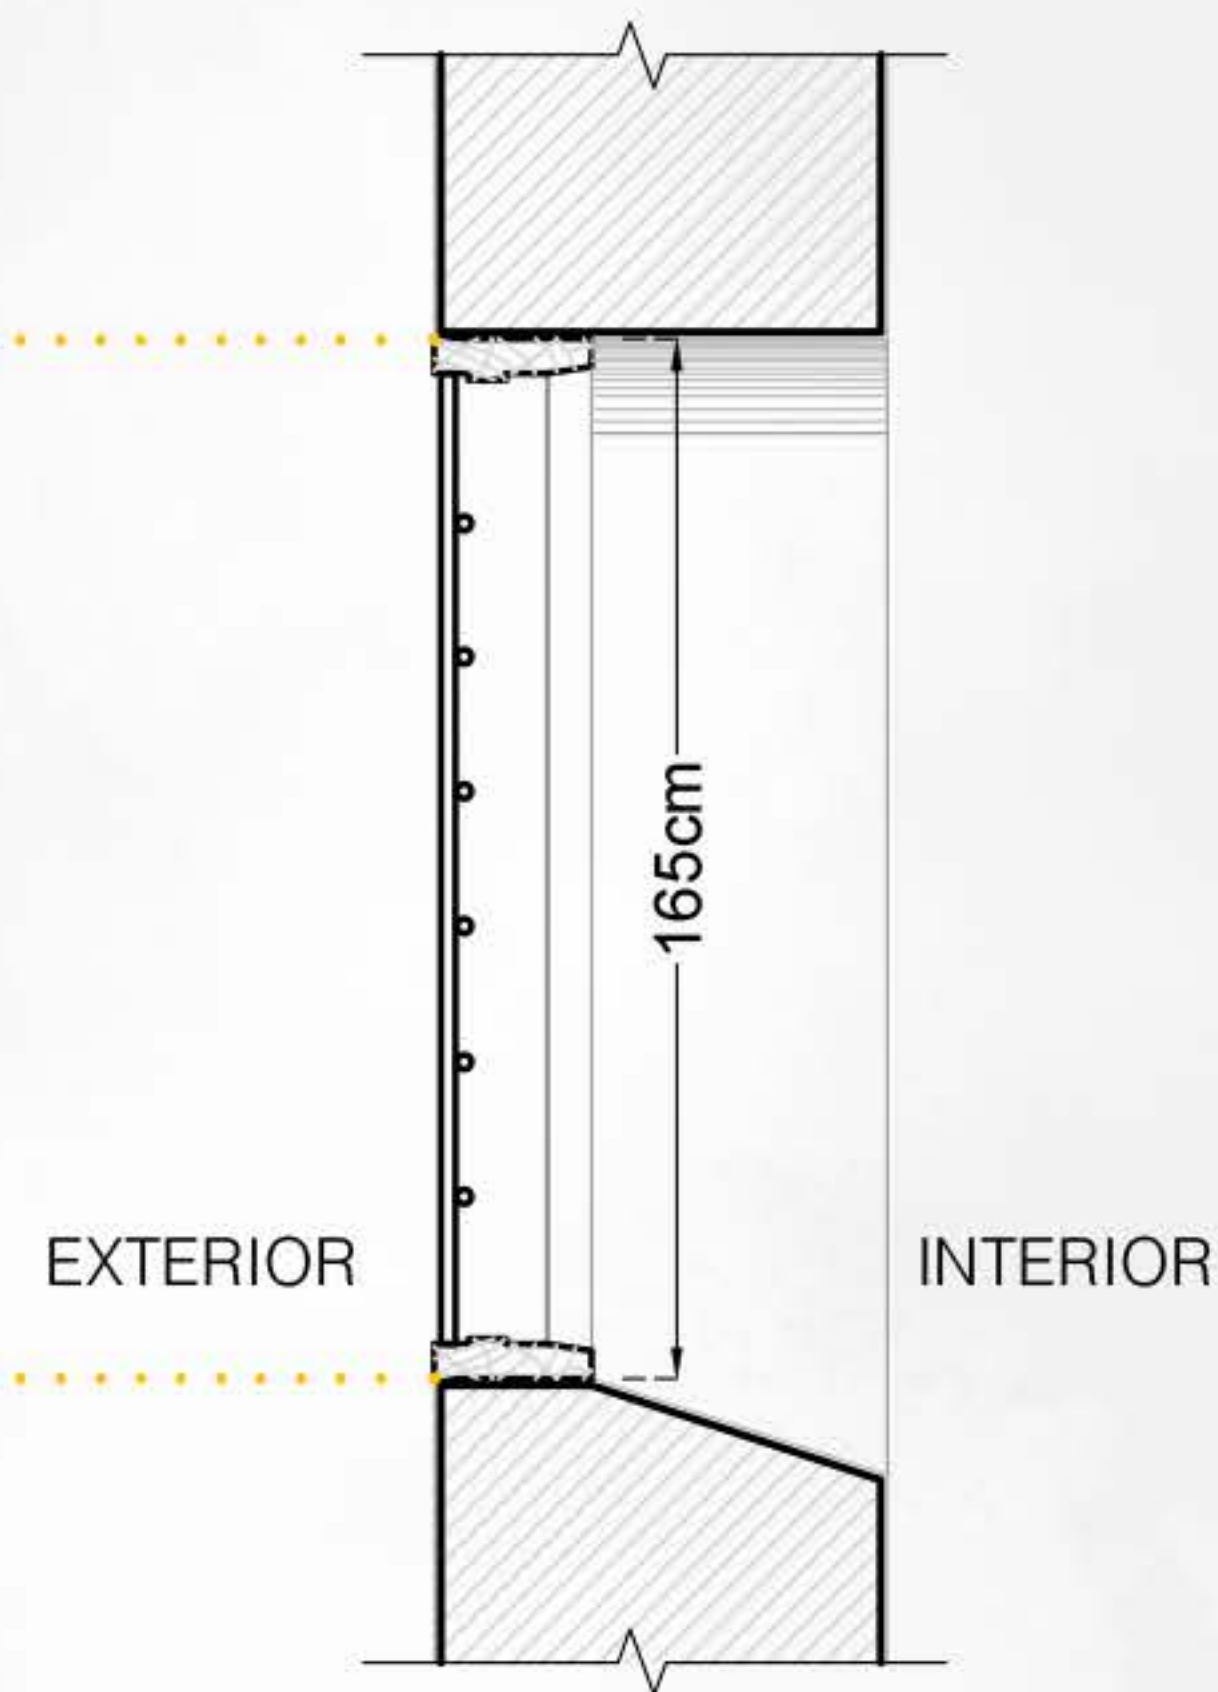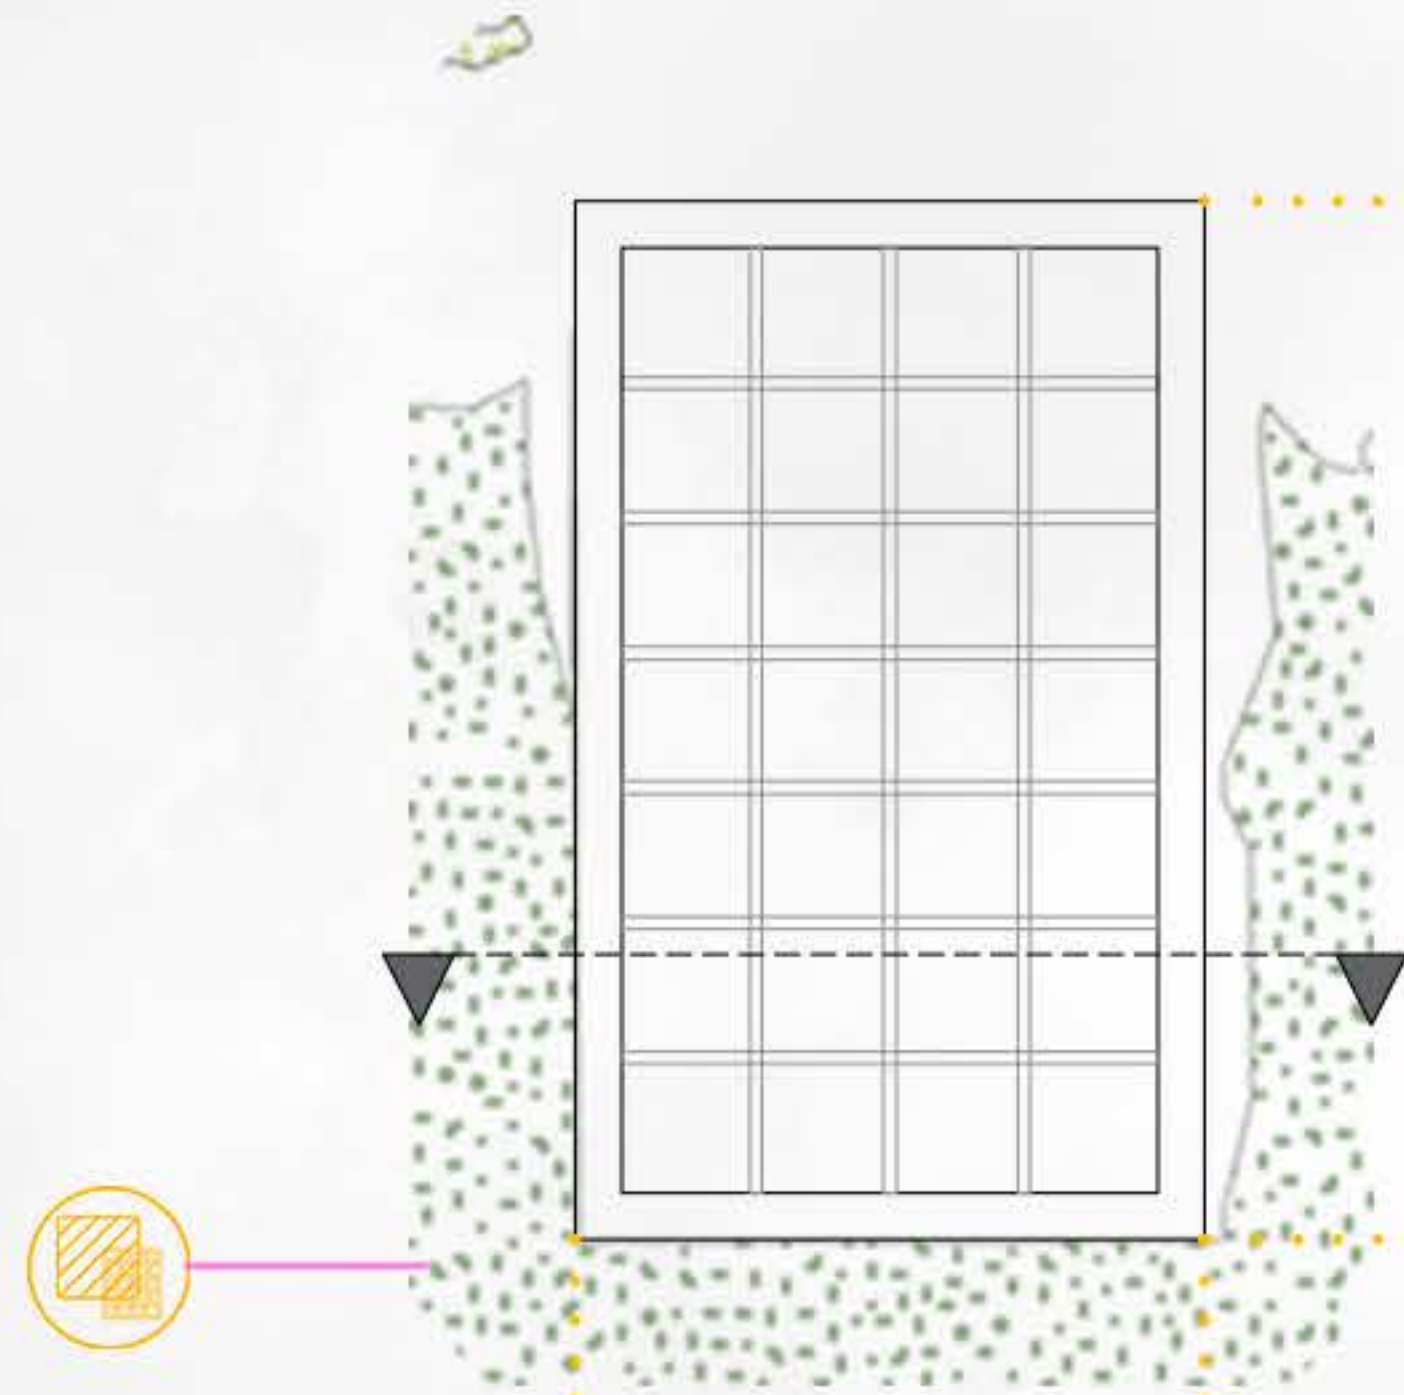



PLAN

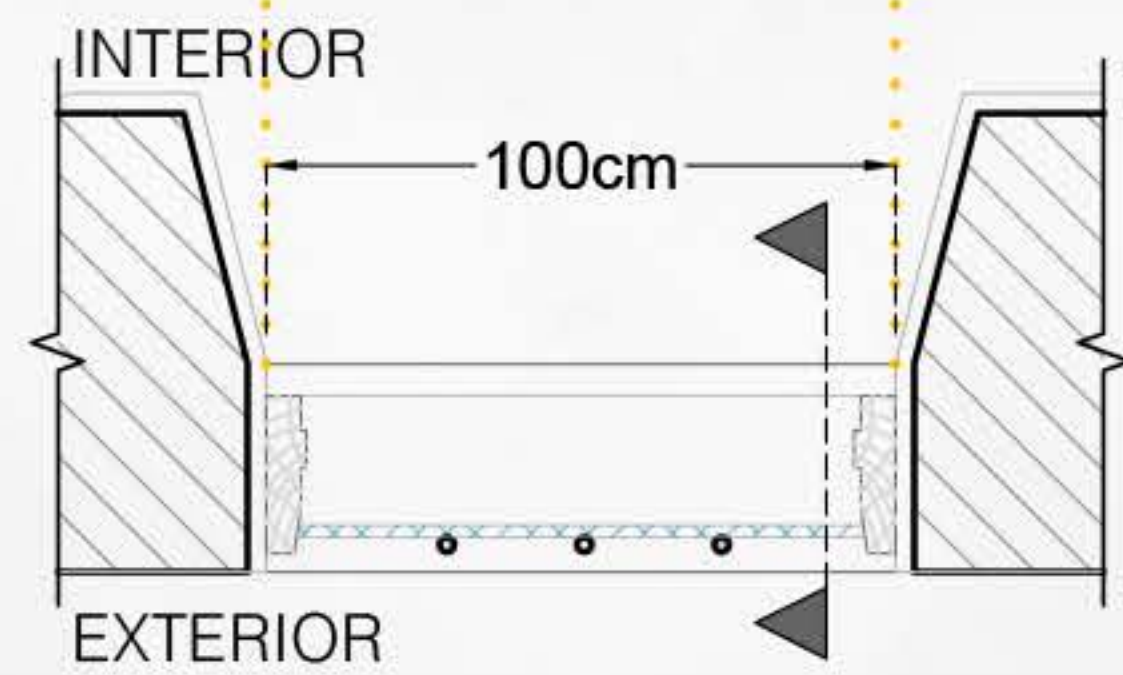


AFTER

ELEVATION

SECTION

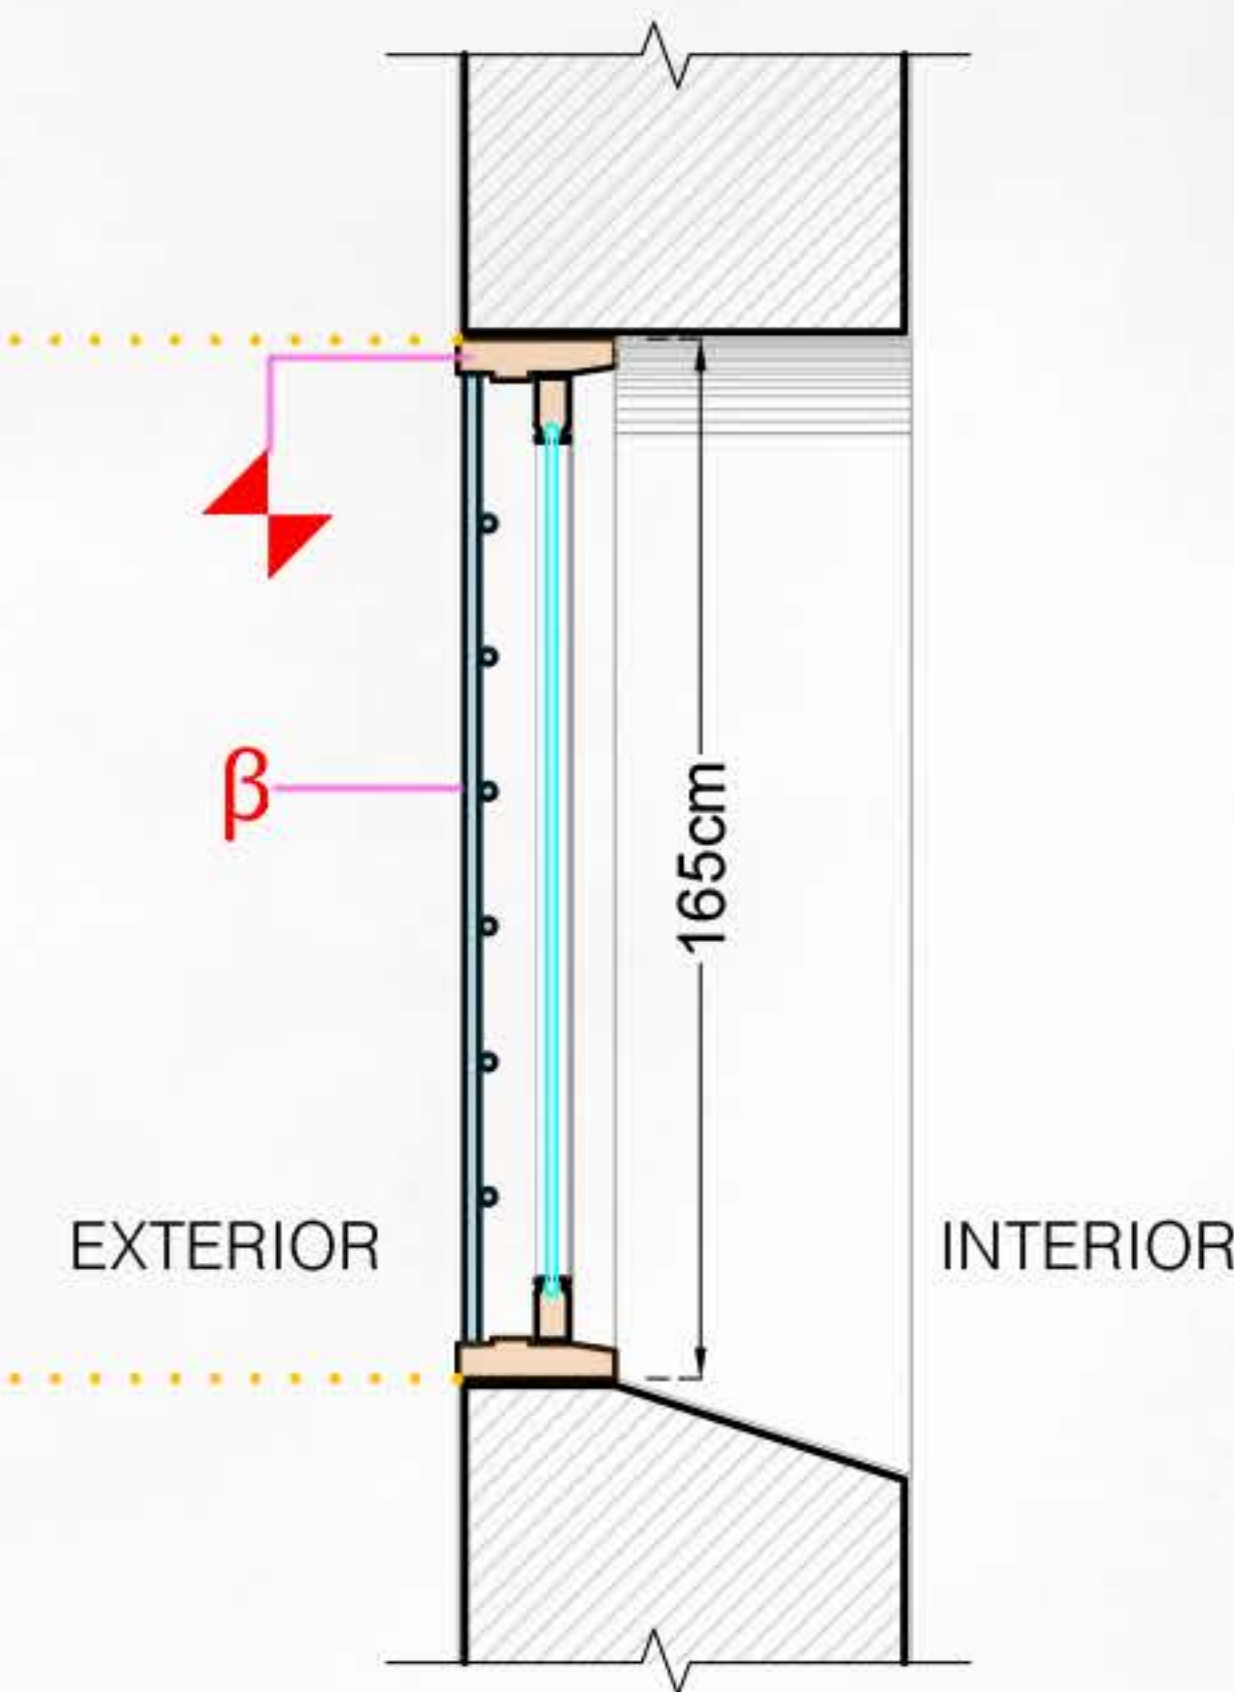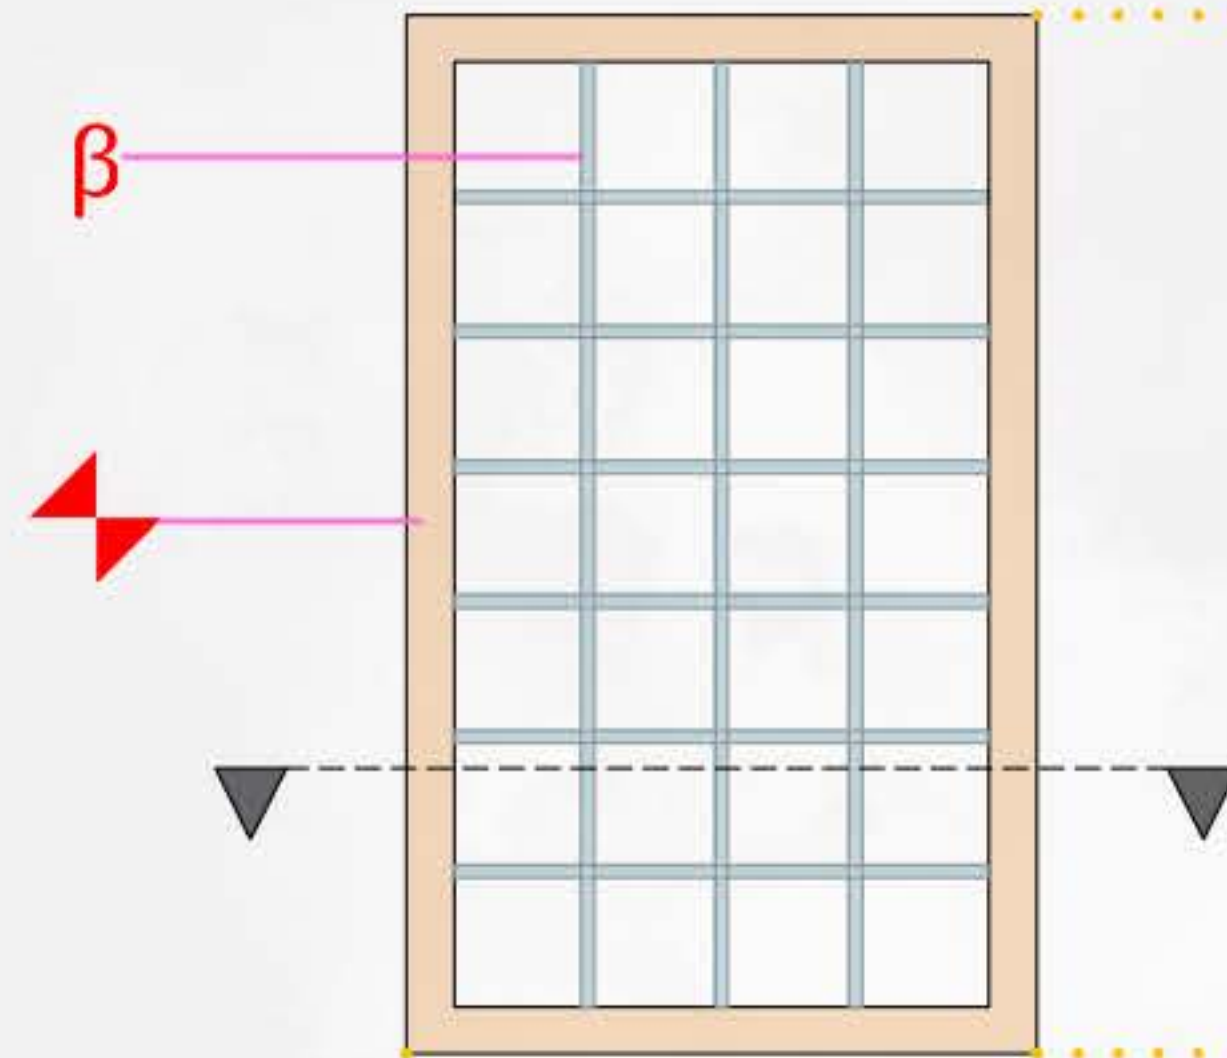

PLAN

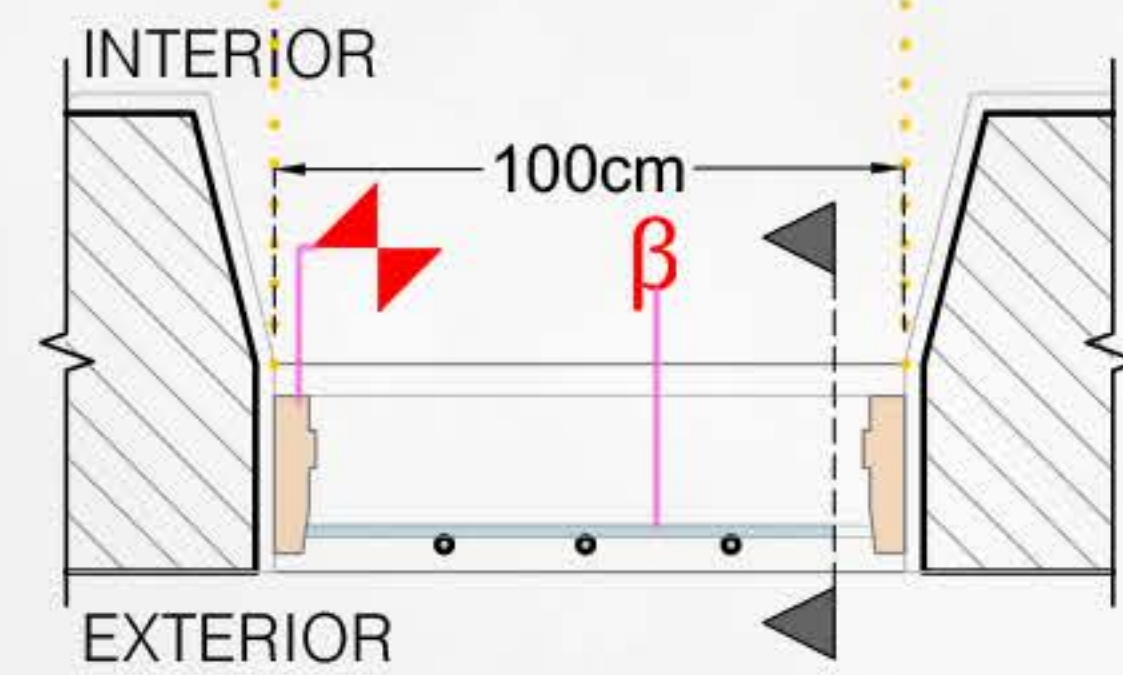

KEY:

- CUT STONE MASONRY
- CUT PLASTER LINE
- STONE MASONRY
- STONE BLOCK
- WINDOW OPENING
- PLAN/SECTION LINE
- PROMINENT CRACKS
- RUSTED METAL
- WOODEN ELEMENT
- METAL ELEMENT
- PROJECTION LINE
- BIOLOGICAL PATINA

LEGEND:



- Restoration of existing wooden frames with process of painting and integration of small elements
- Scraping to remove black crust & pigmentation
- Cleaning & removal of rust
- Structural stabilization
- Plastering of wall
- Paint finish

NO. - W4 LOCATION - CHAPEL


BEFORE

ELEVATION

SECTION

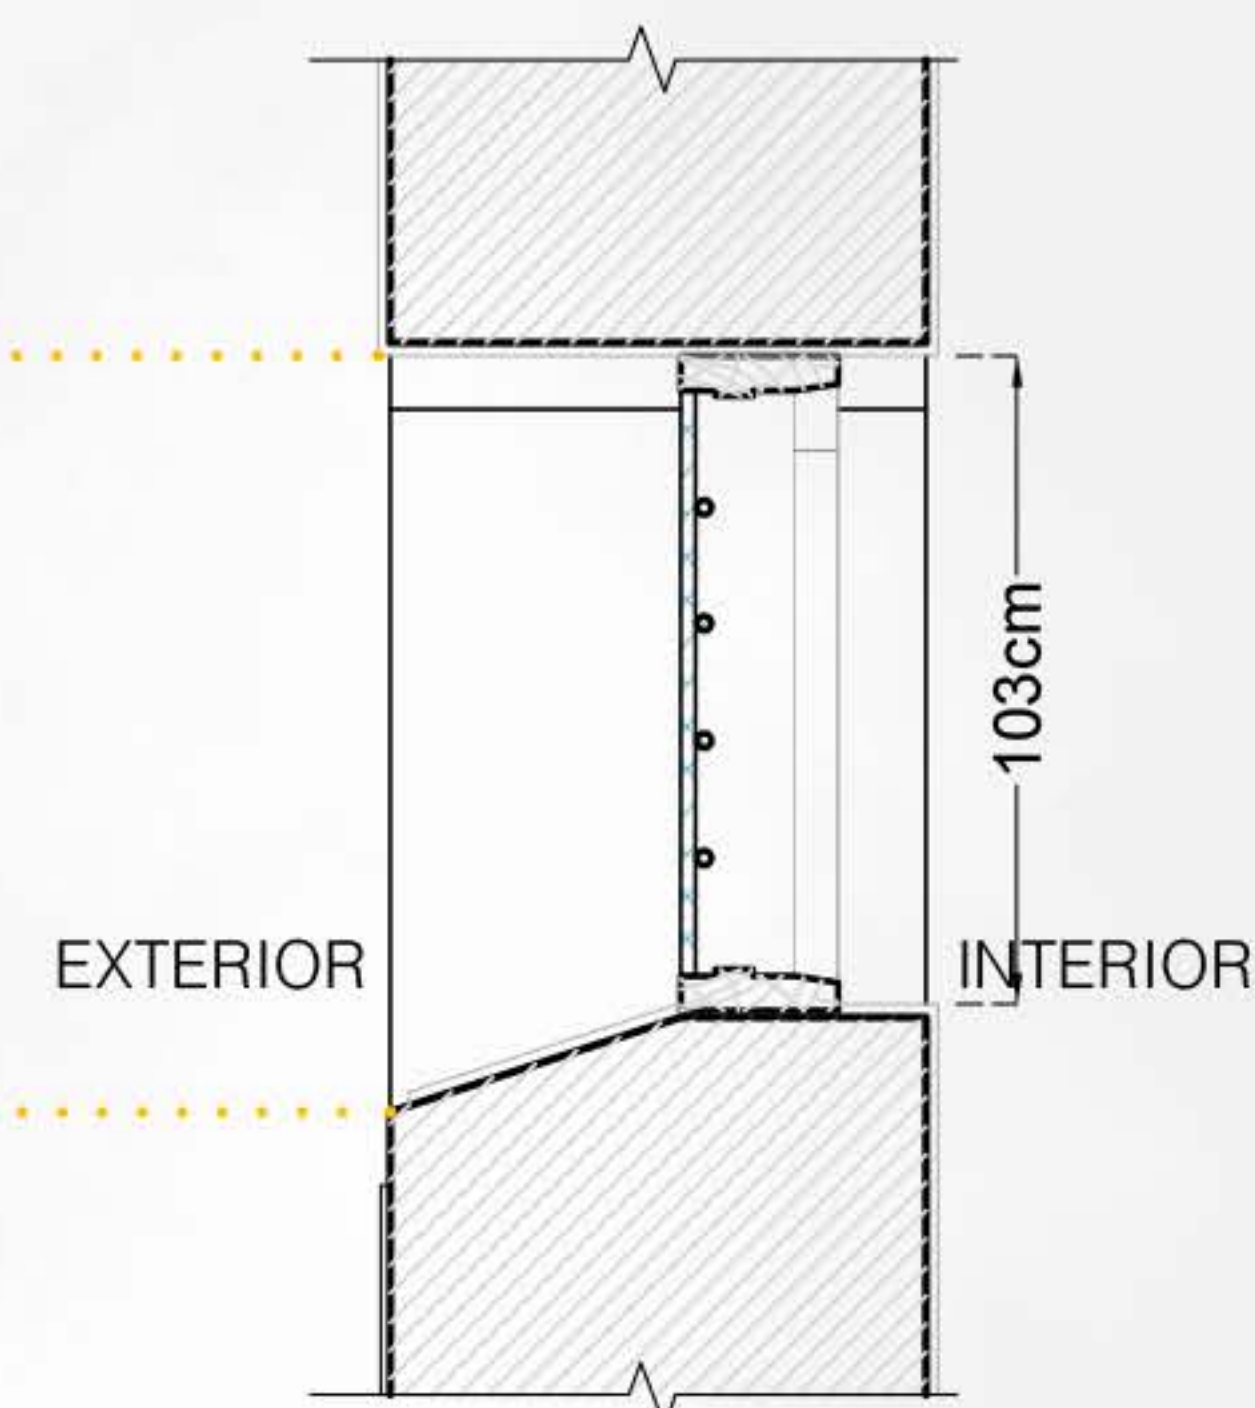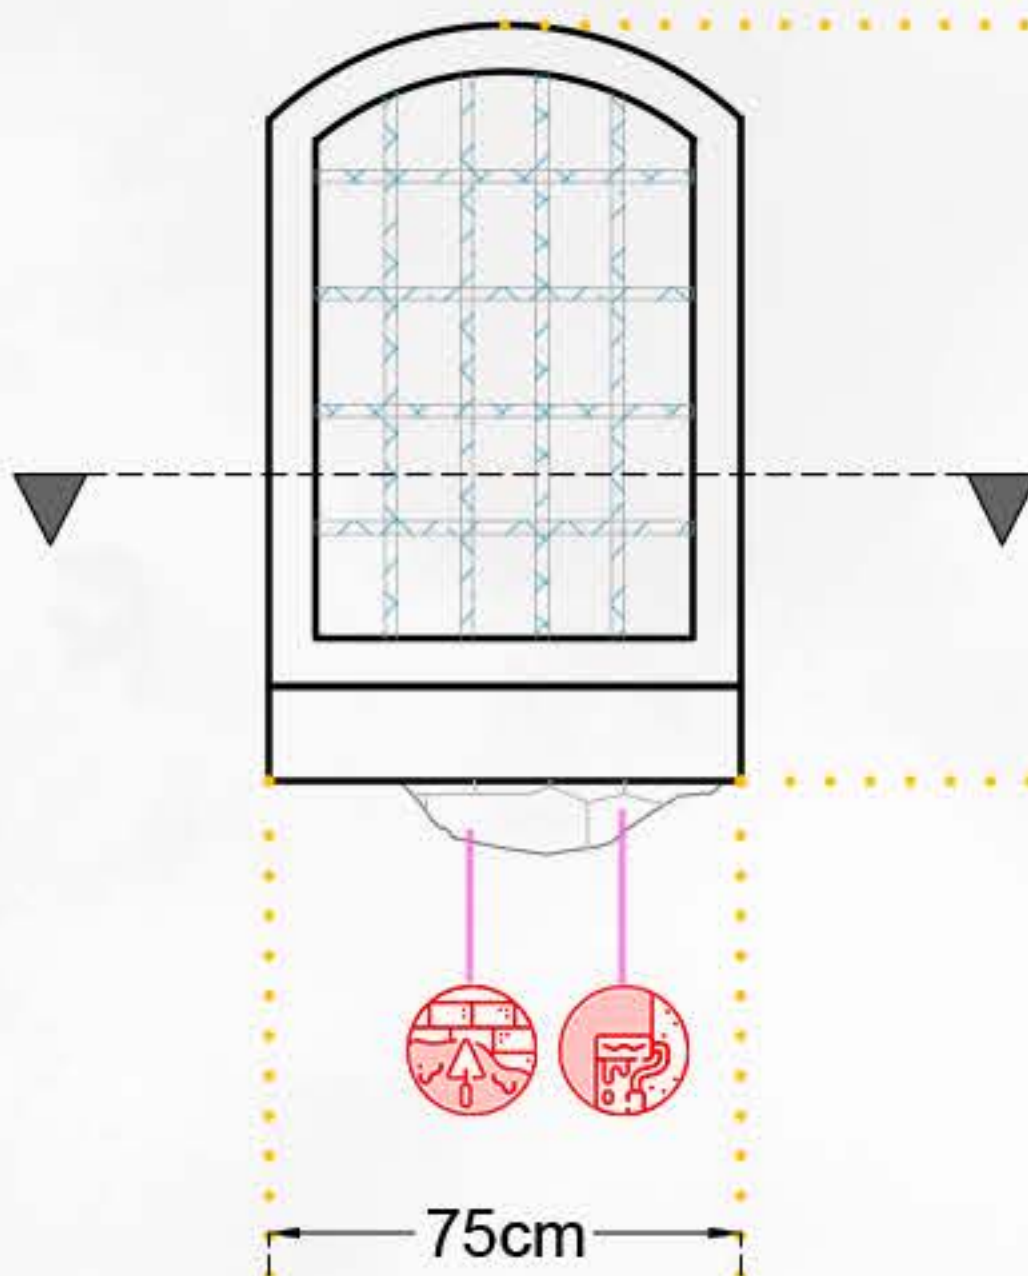



PLAN

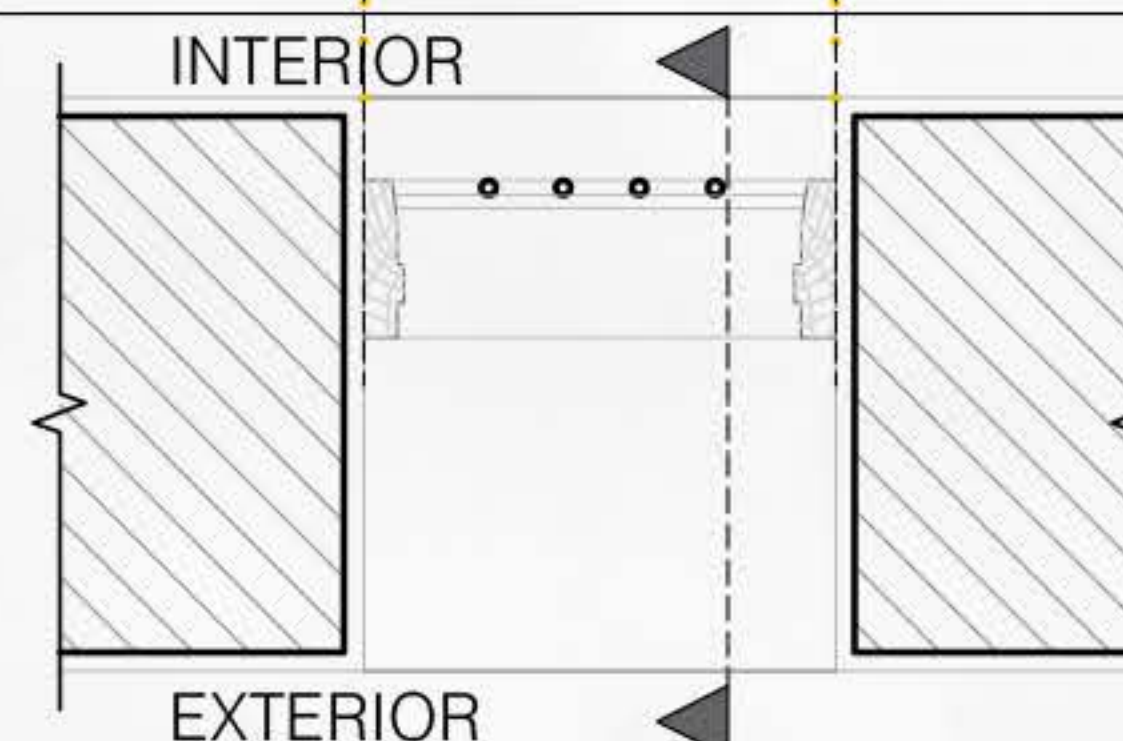


AFTER

ELEVATION


SECTION

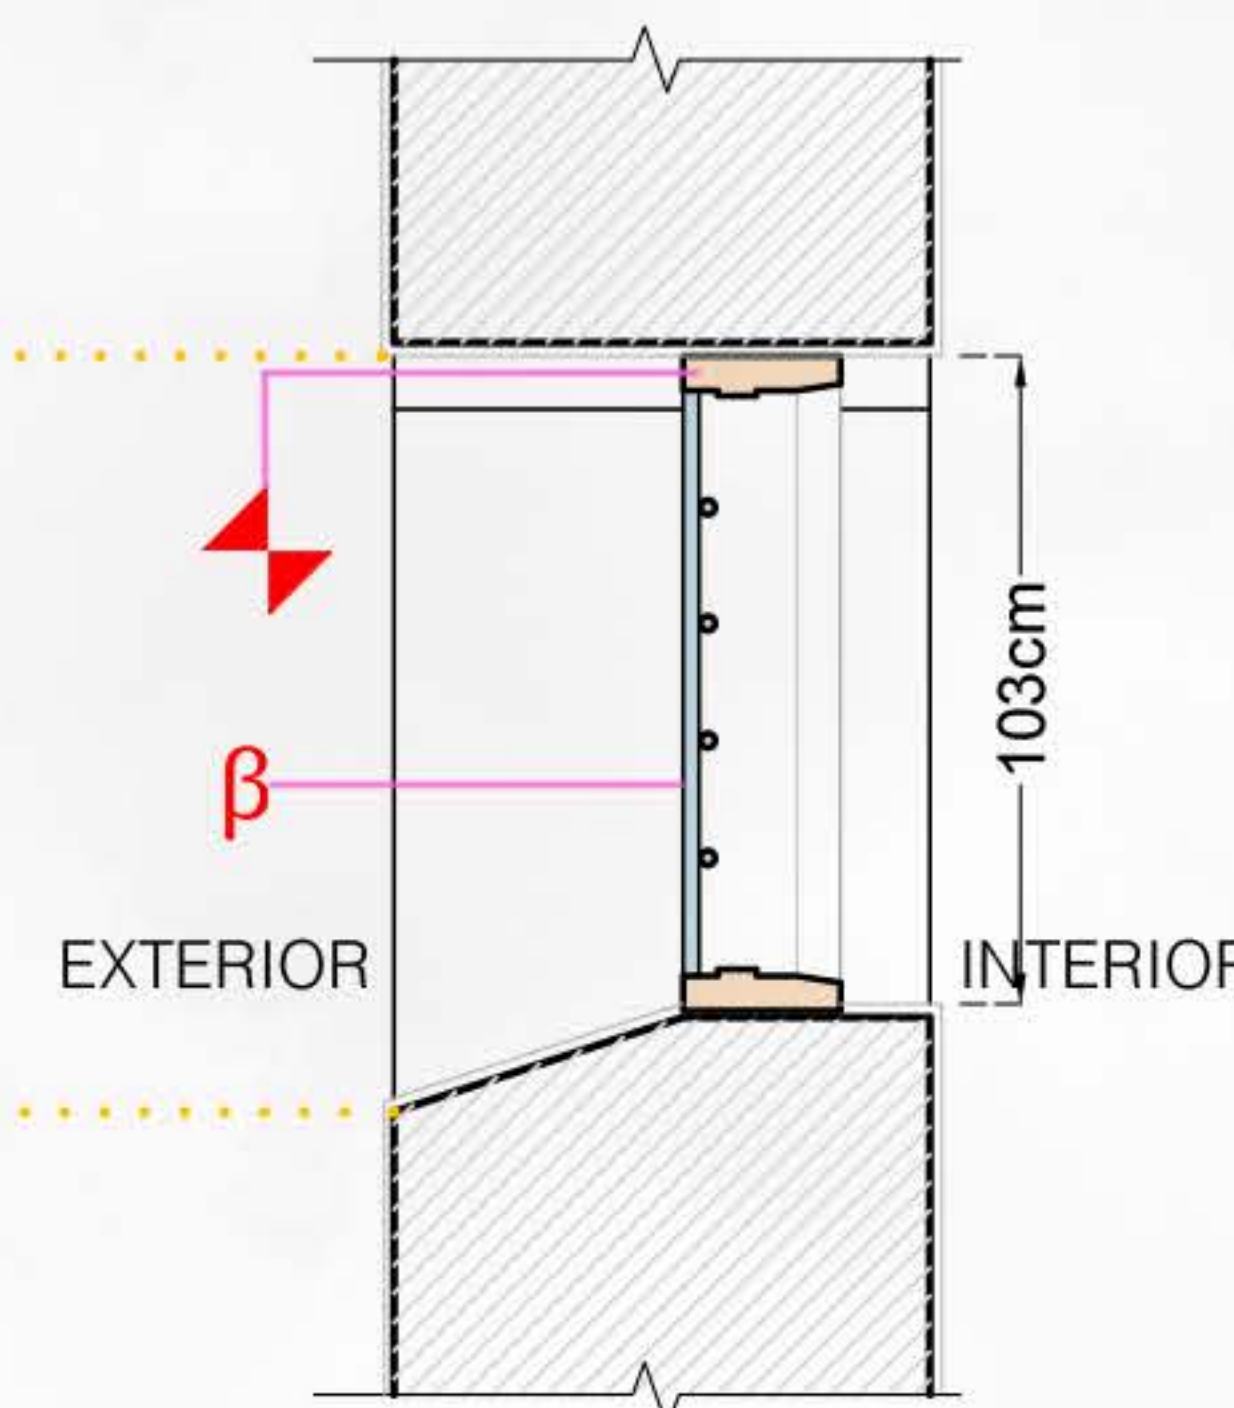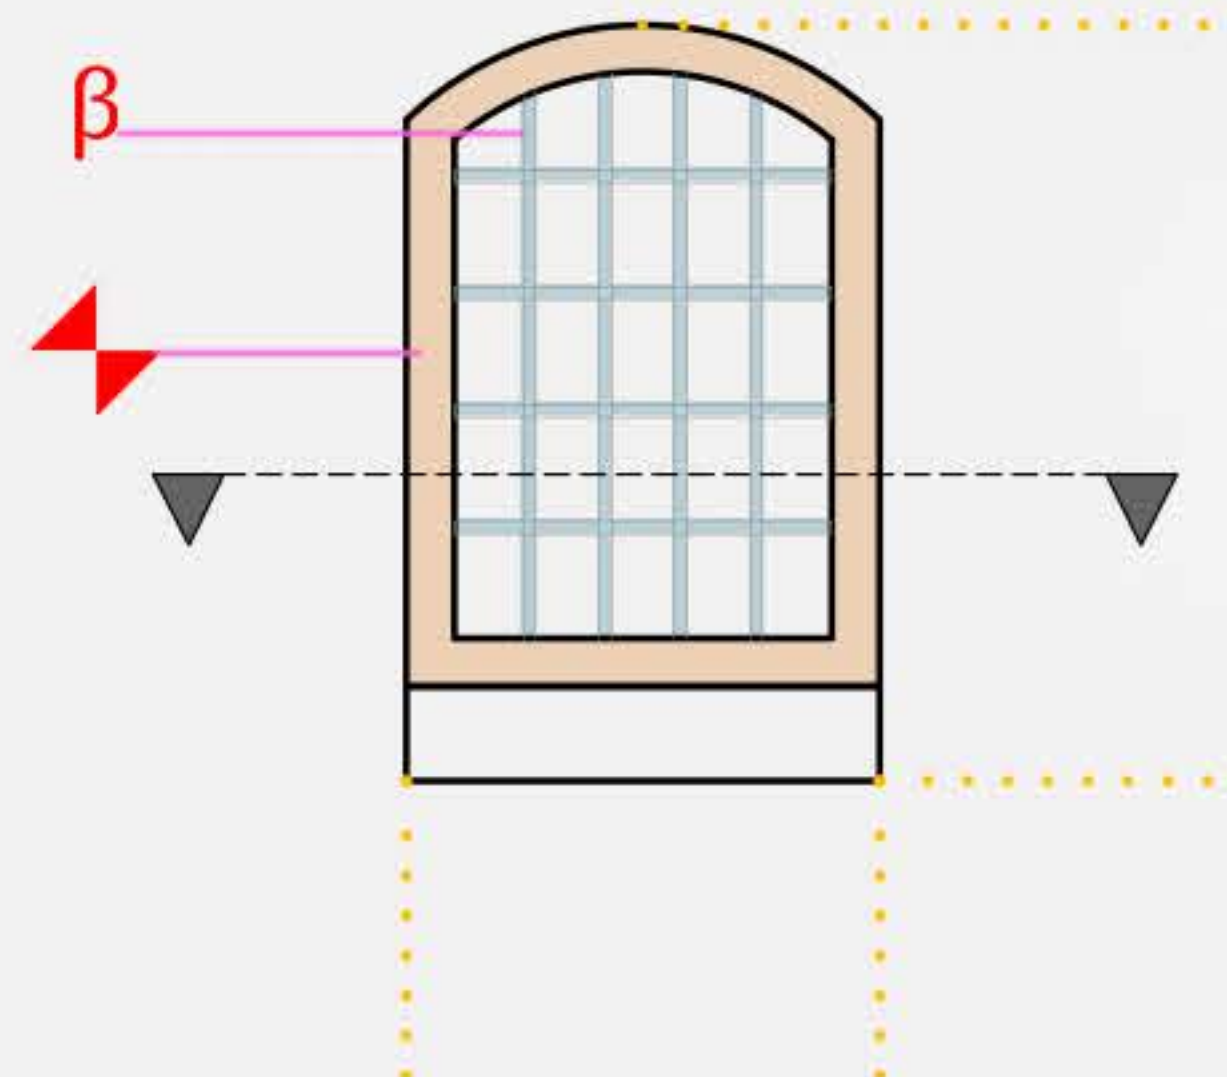

PLAN

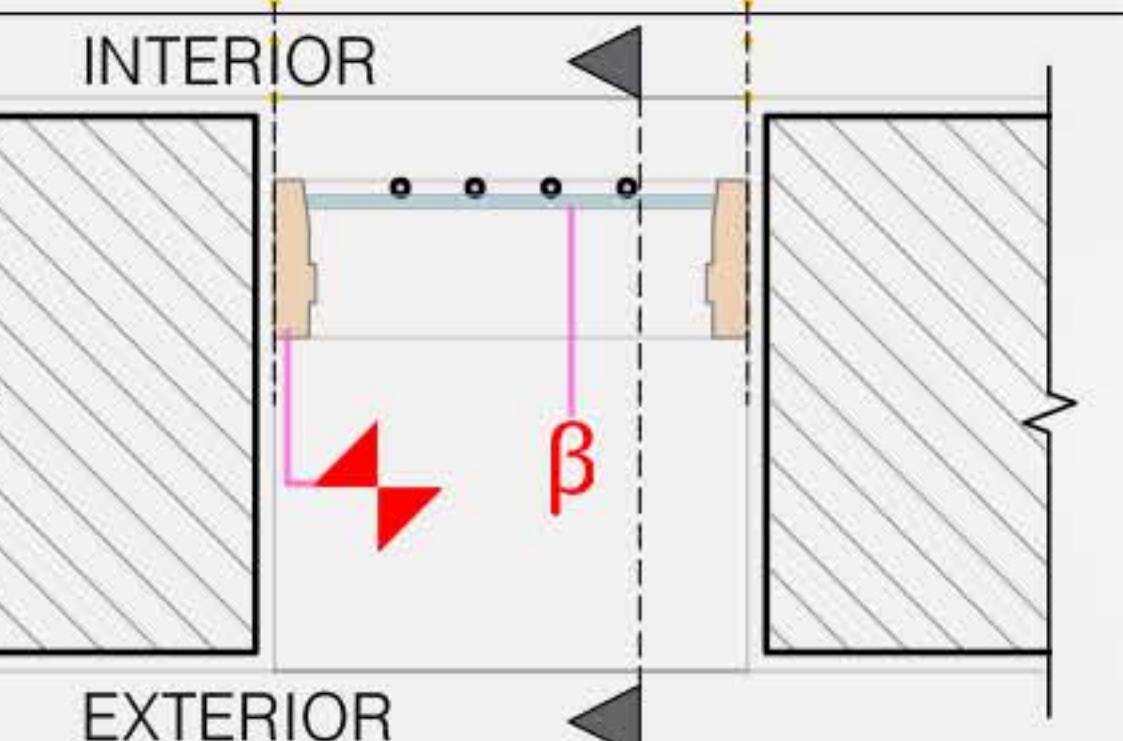

KEY PLAN

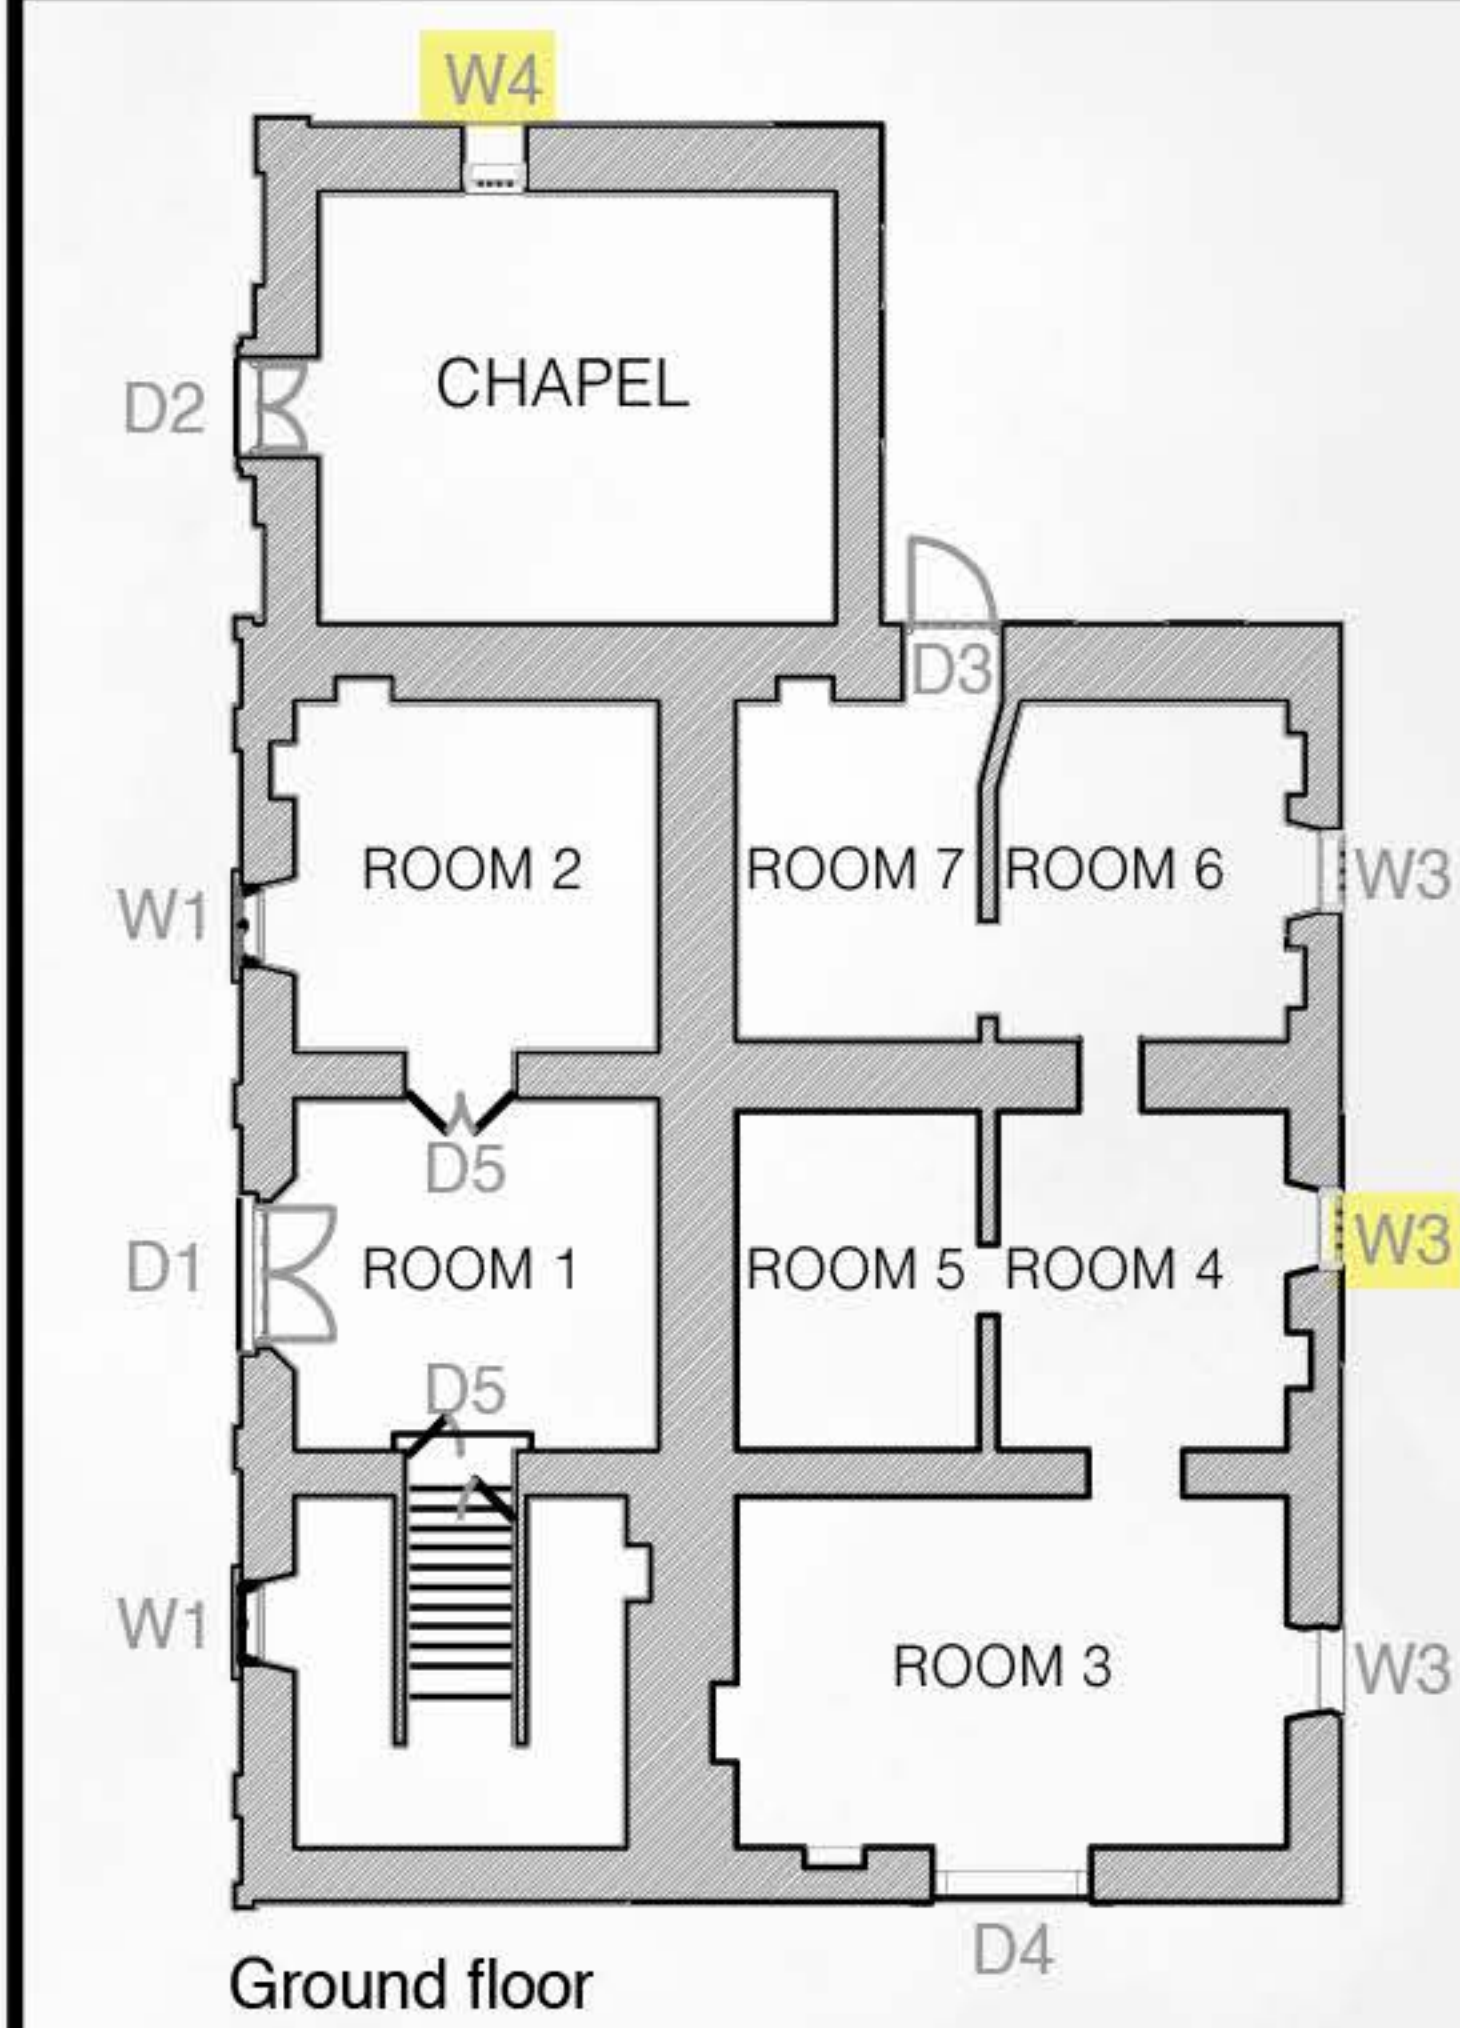



D O O R S C H E D U L E

NO. - D3 LOCATION - ROOM 7


BEFORE

ELEVATION

SECTION

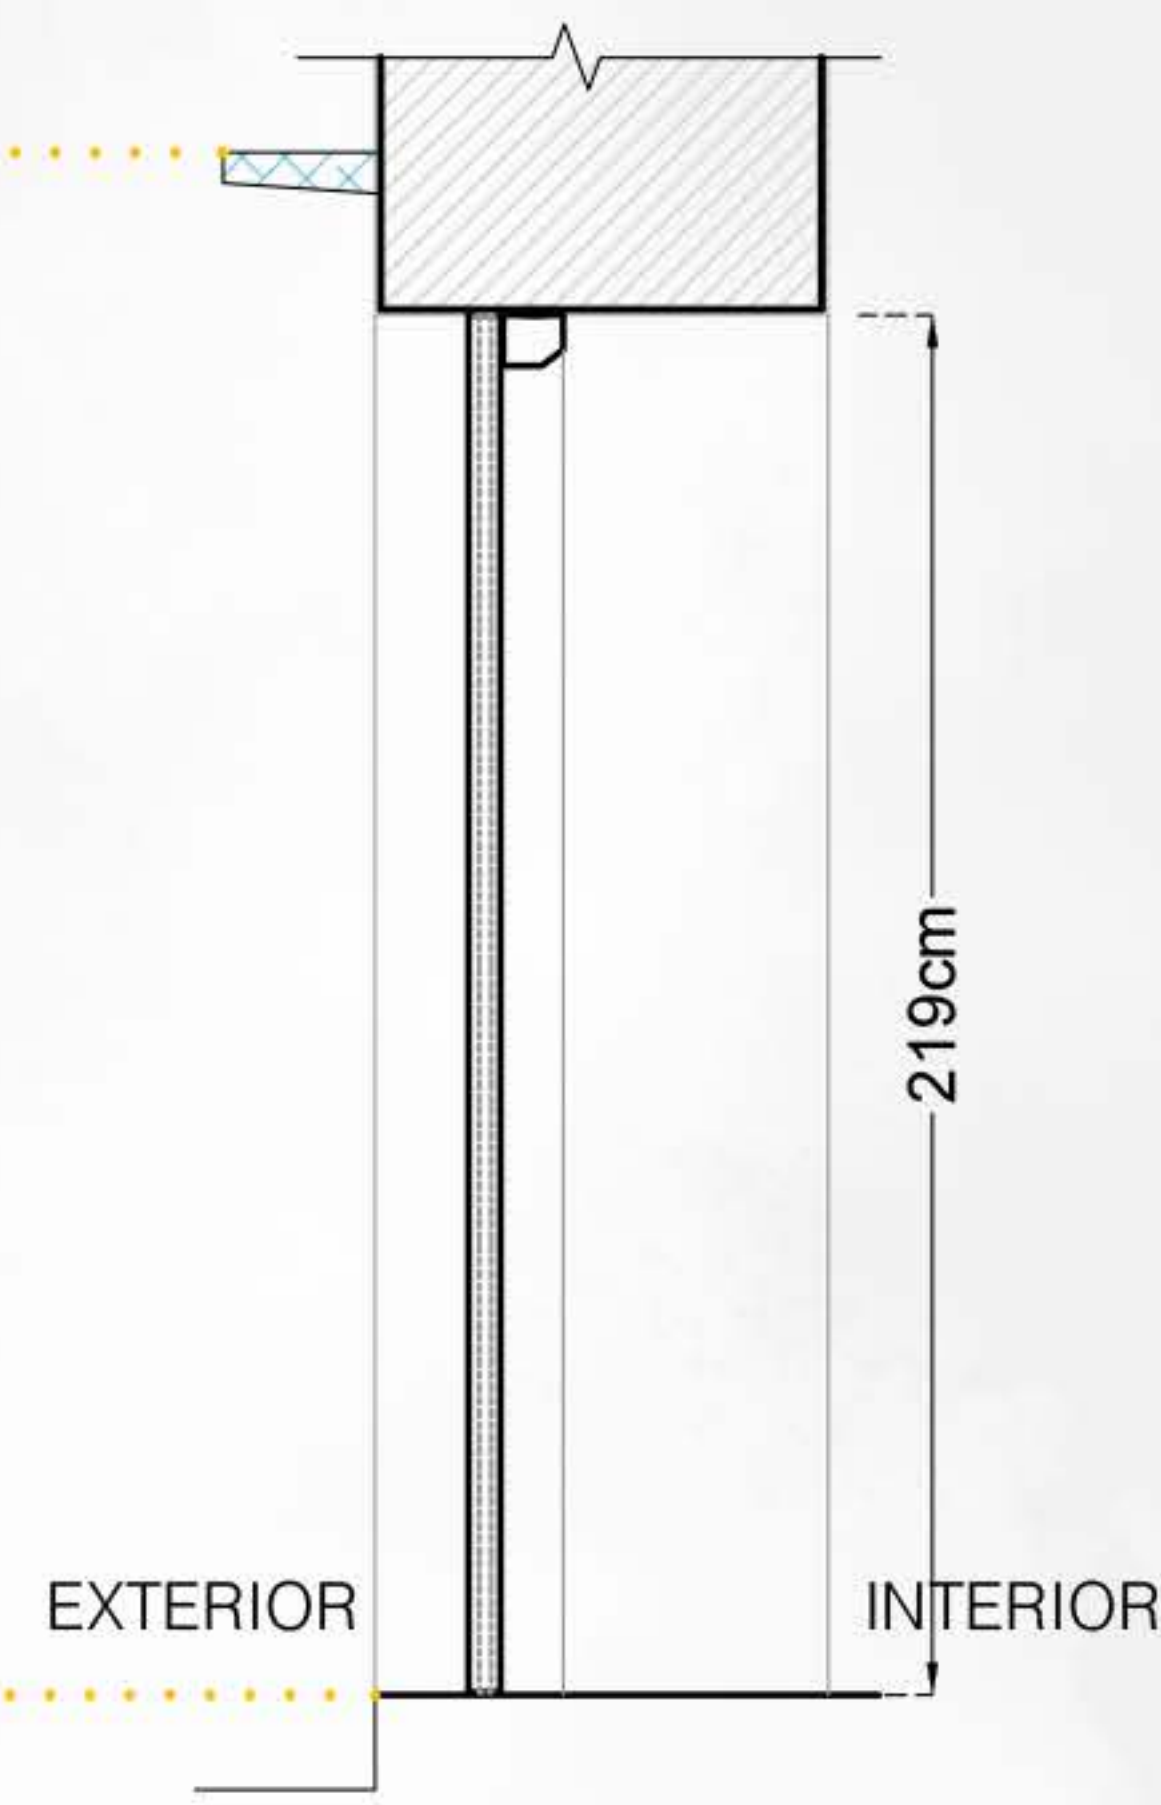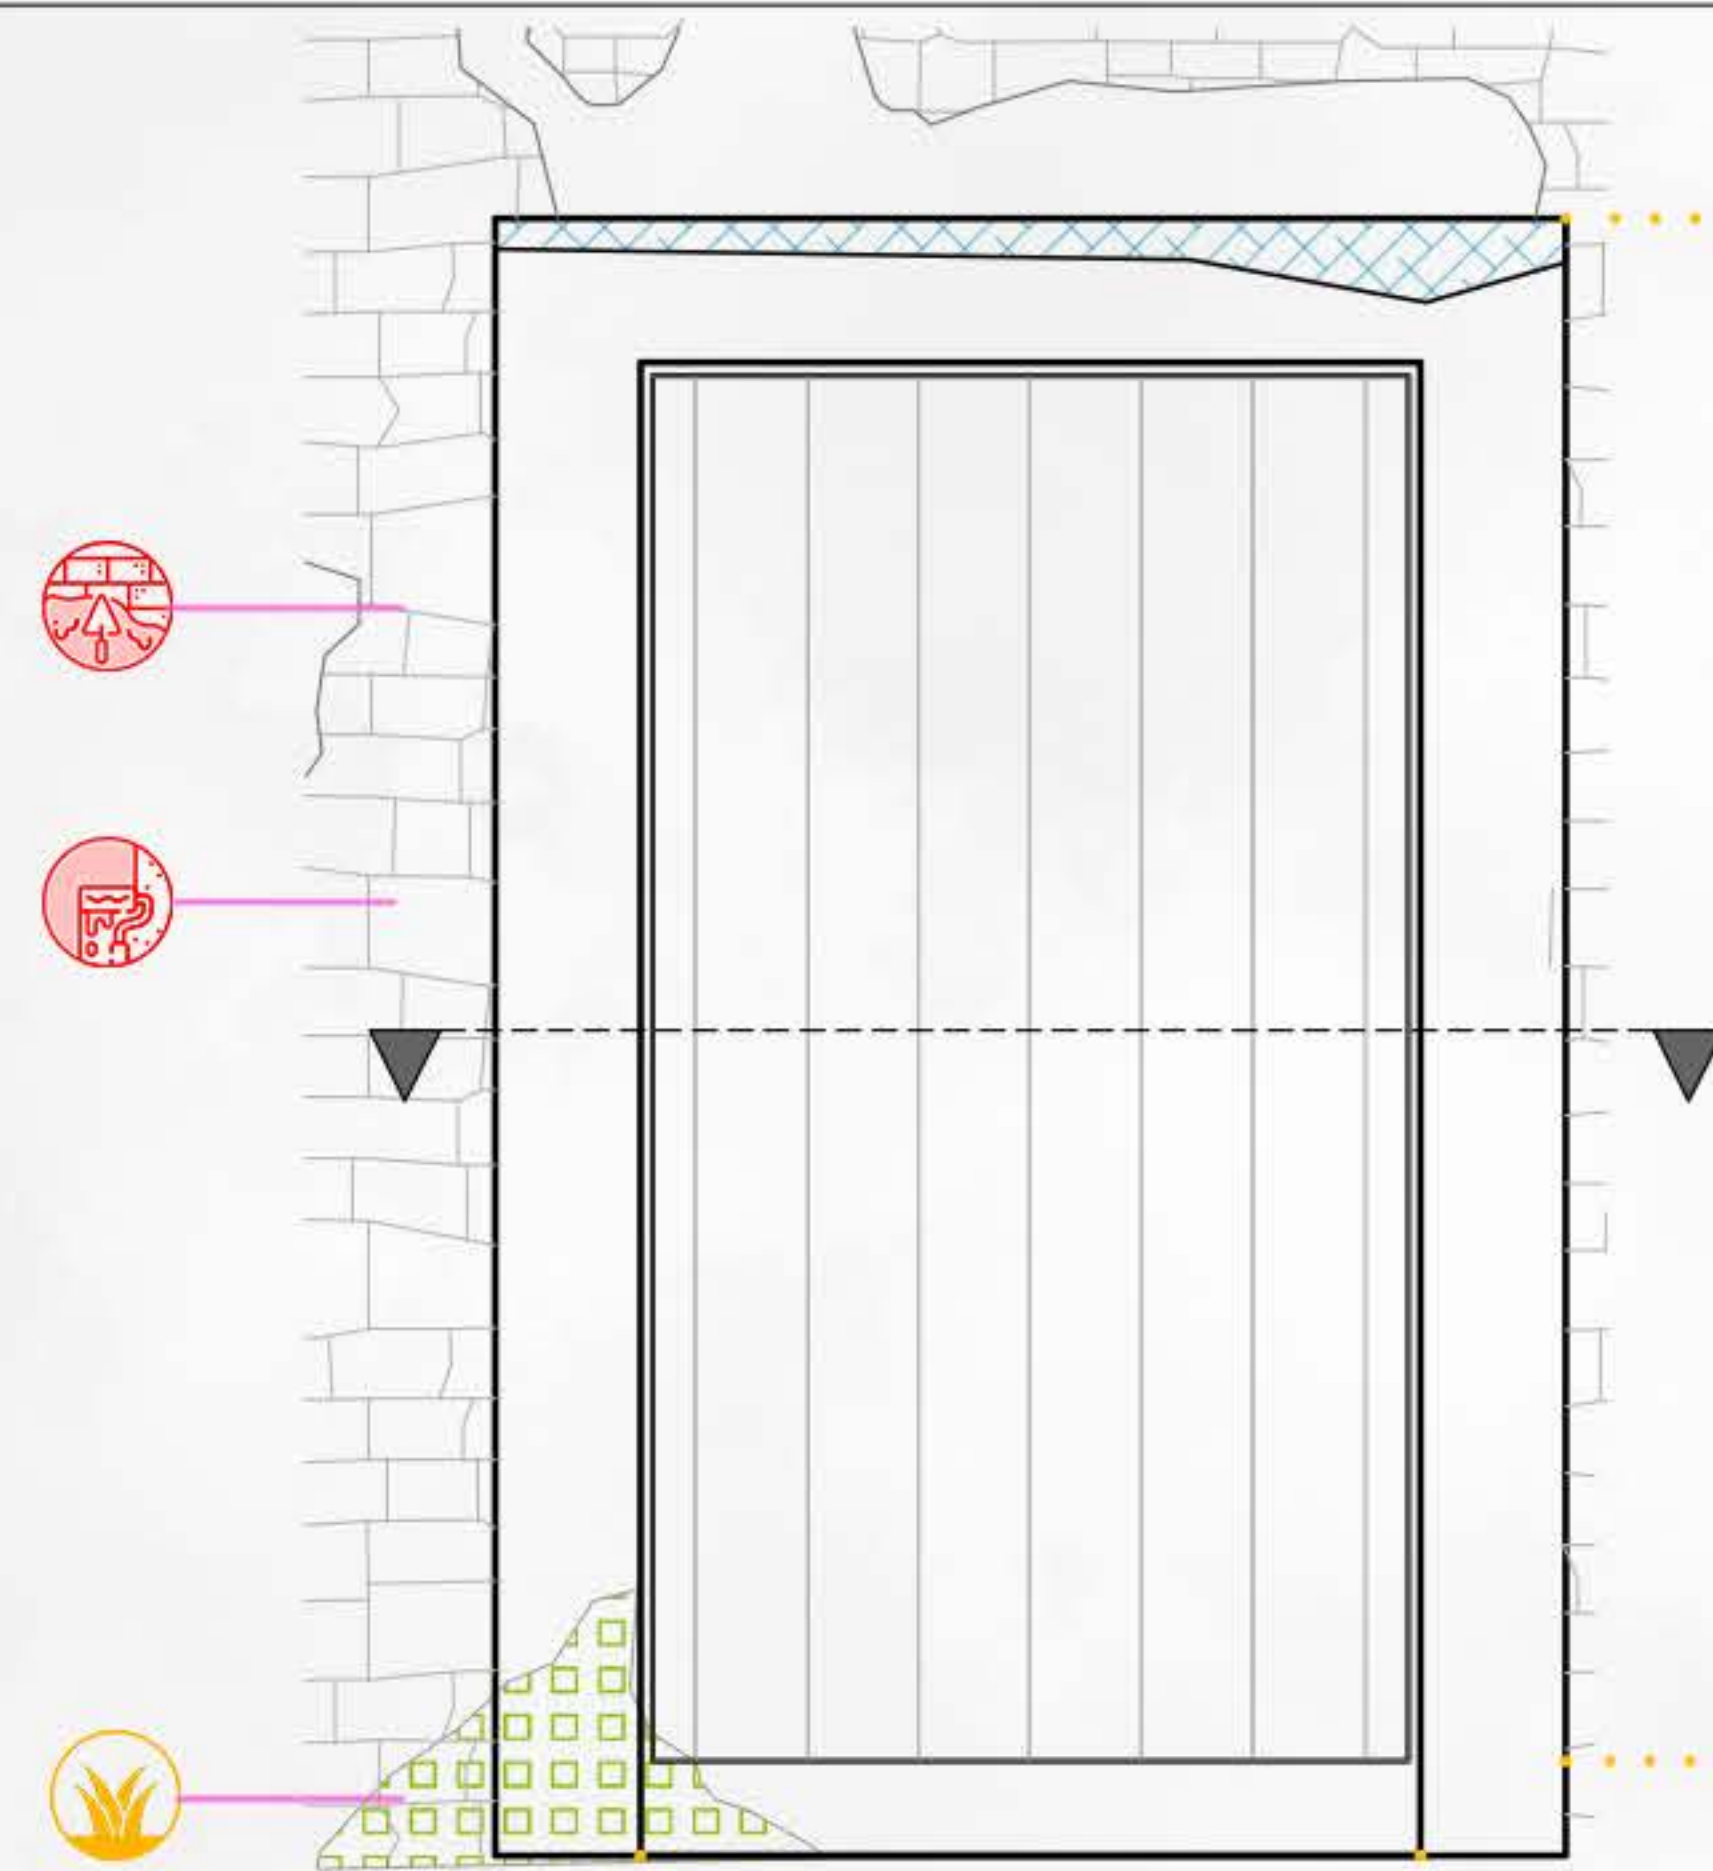



PLAN

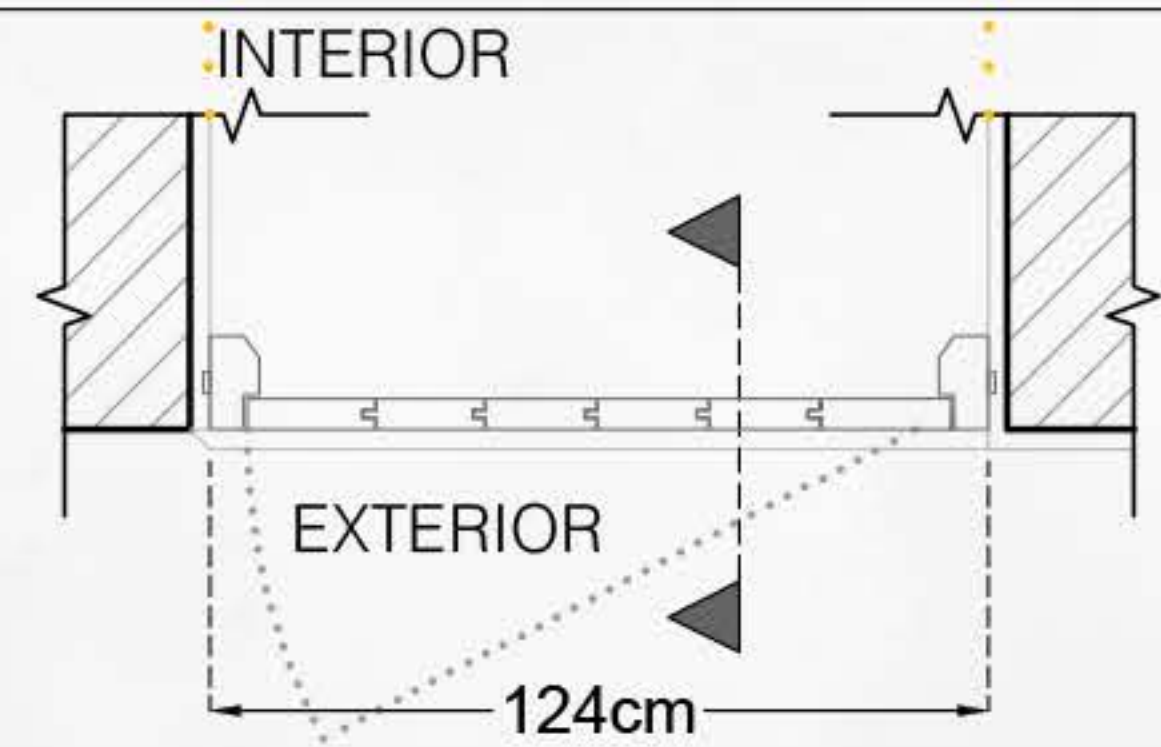


AFTER

ELEVATION

SECTION

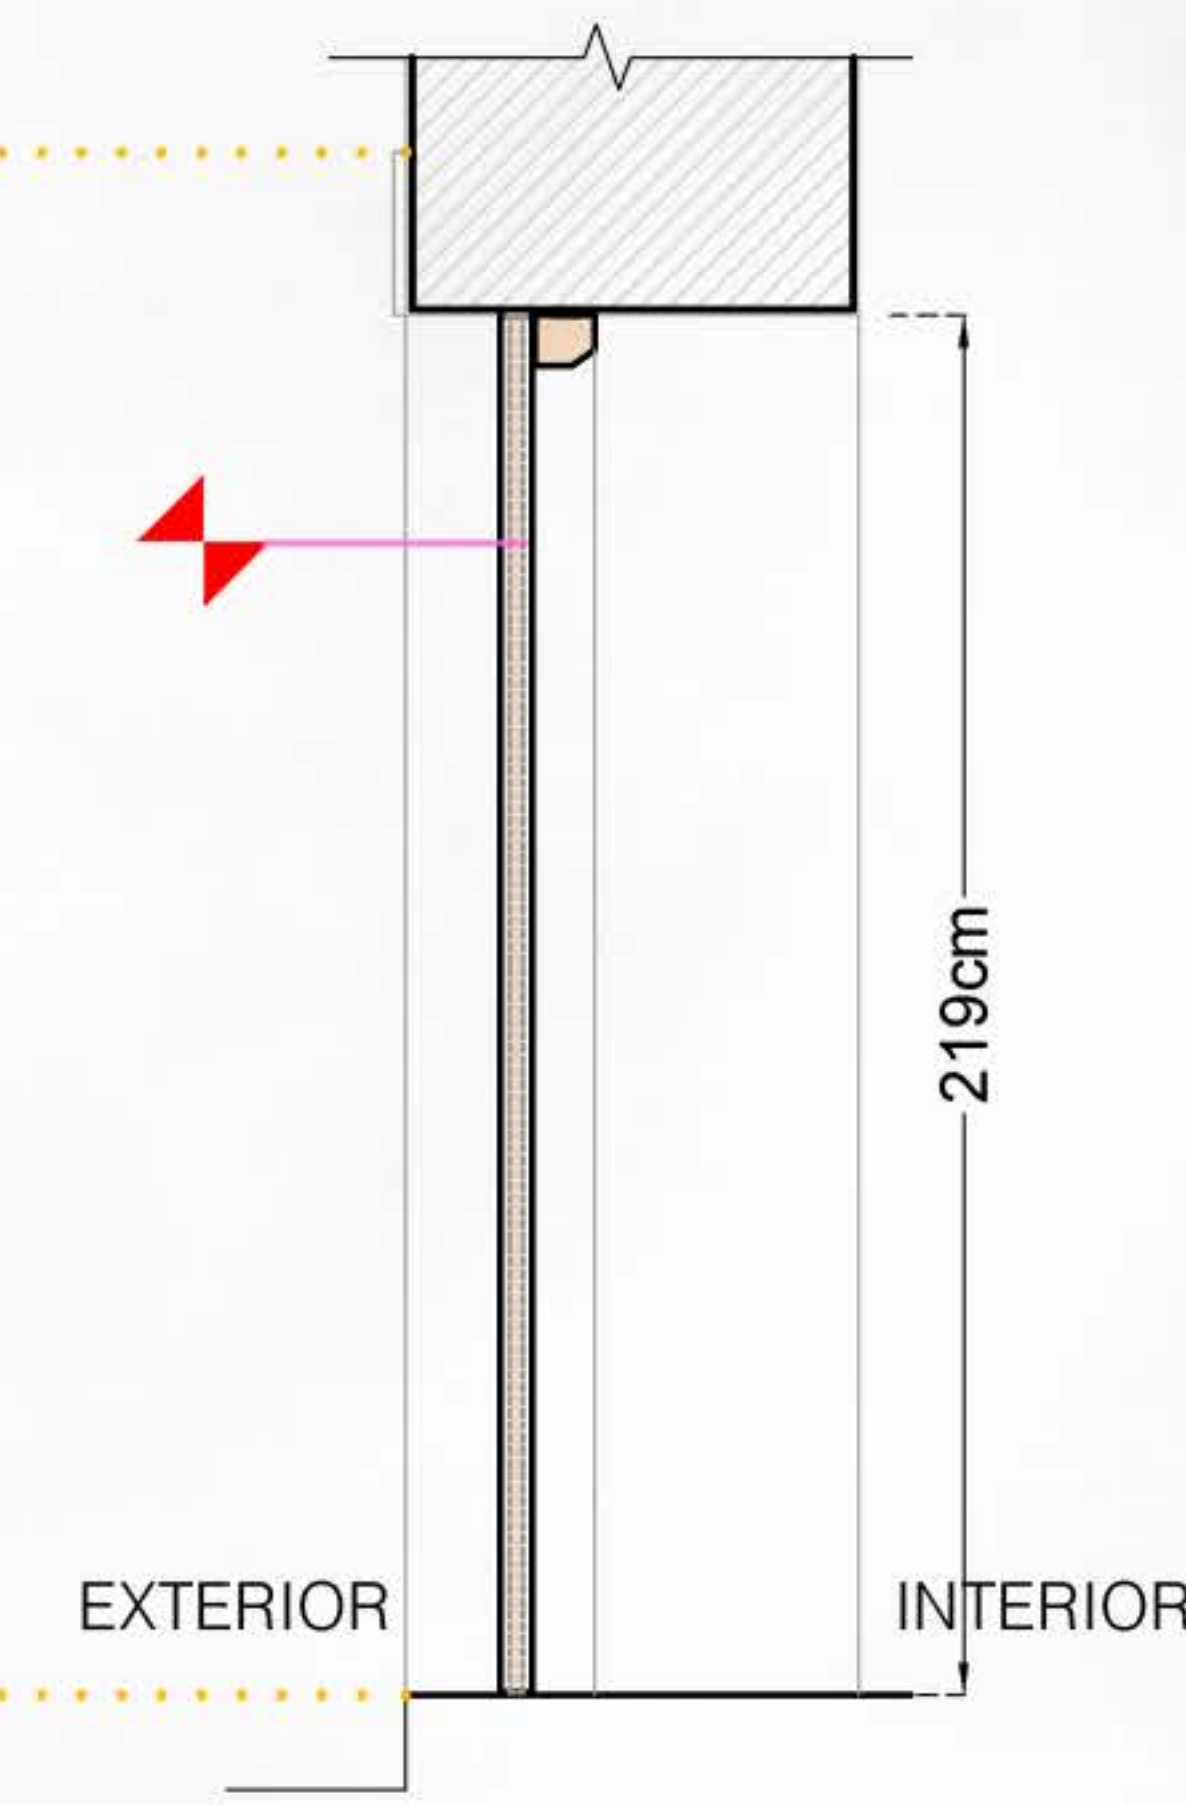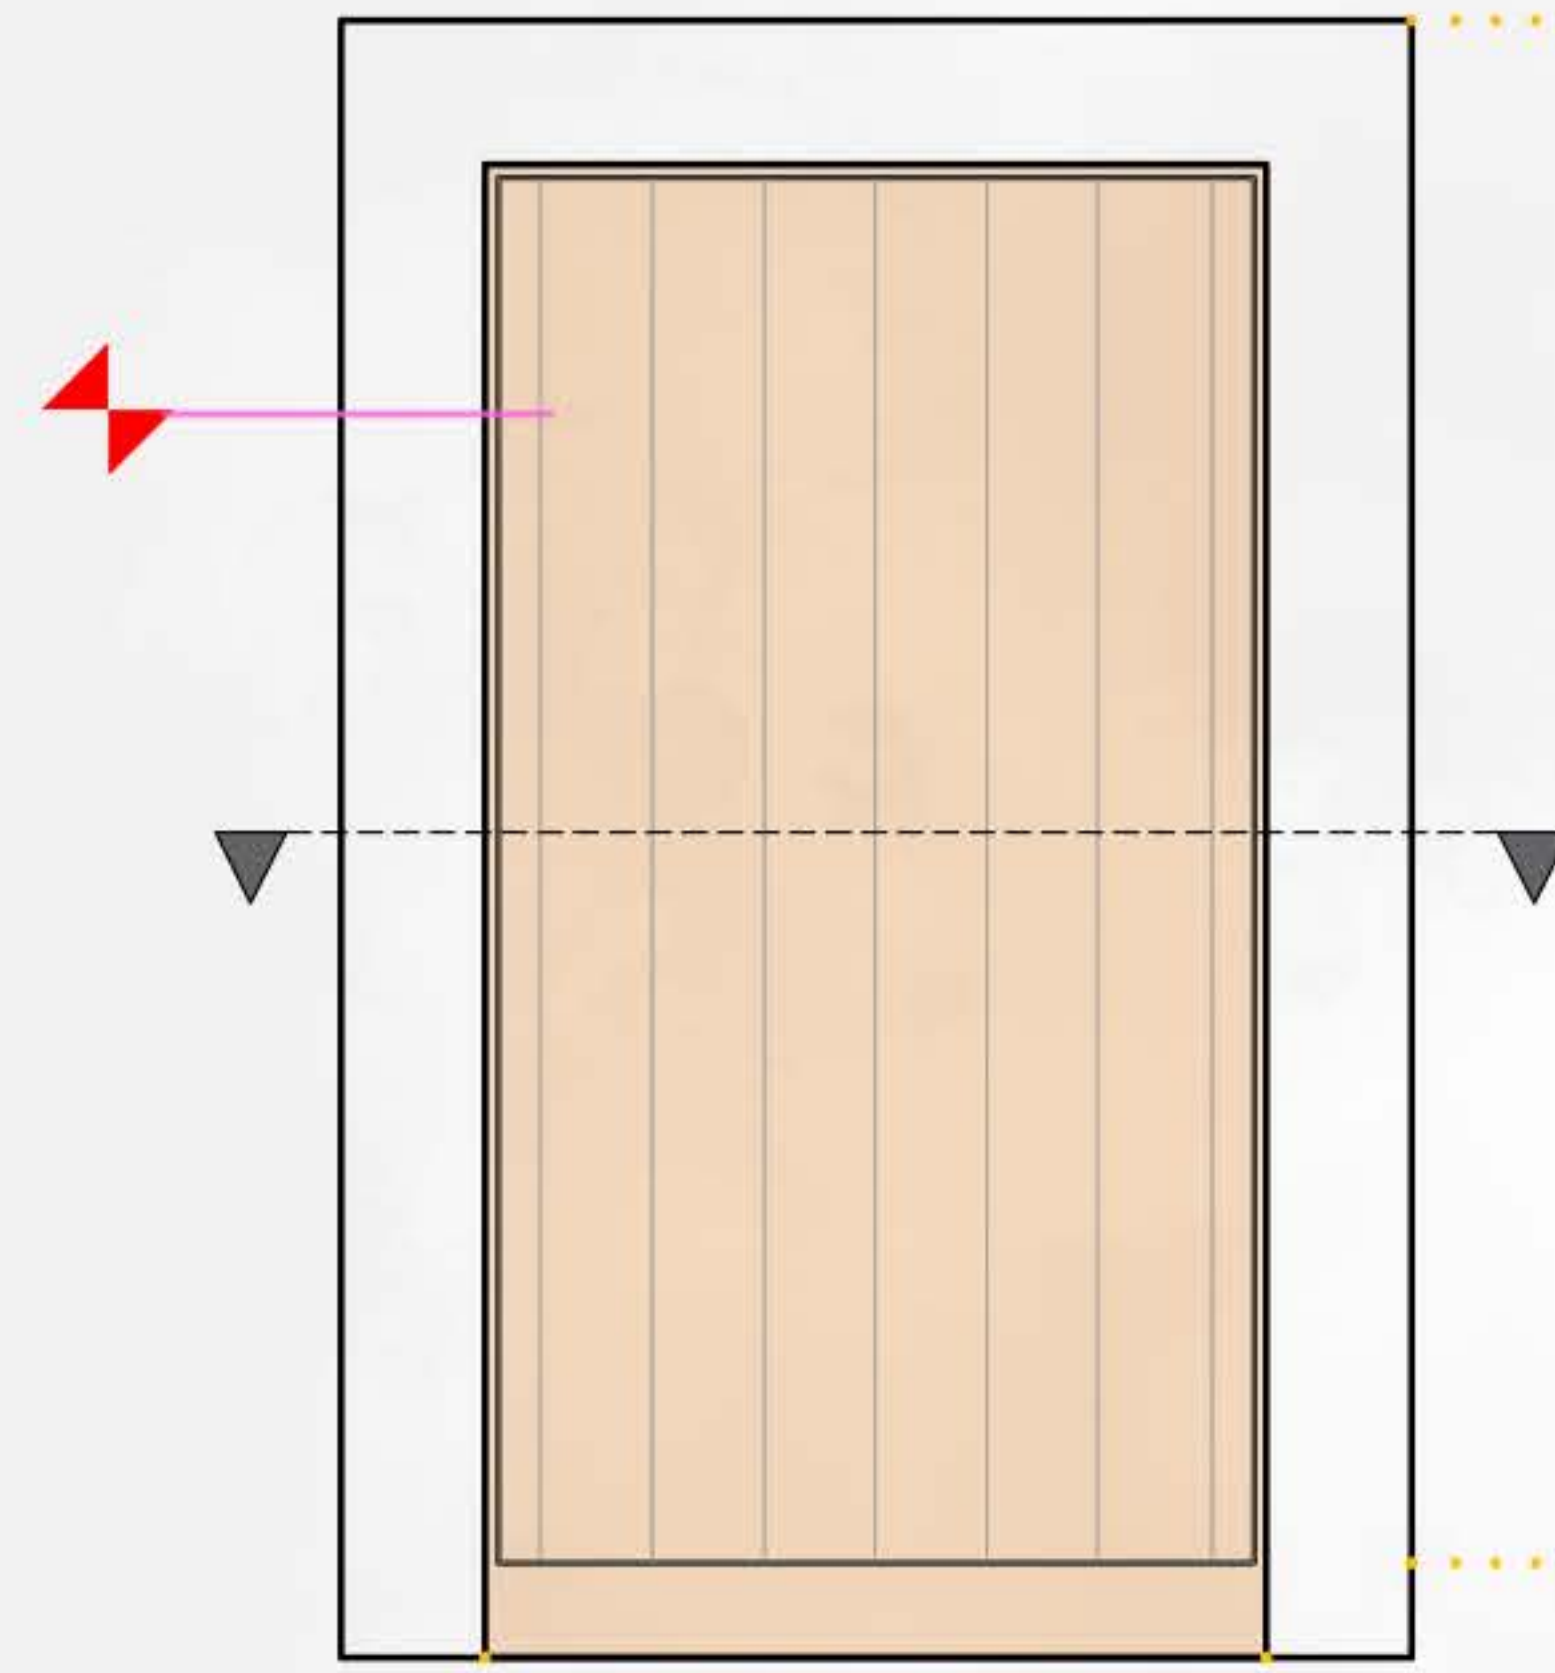

PLAN

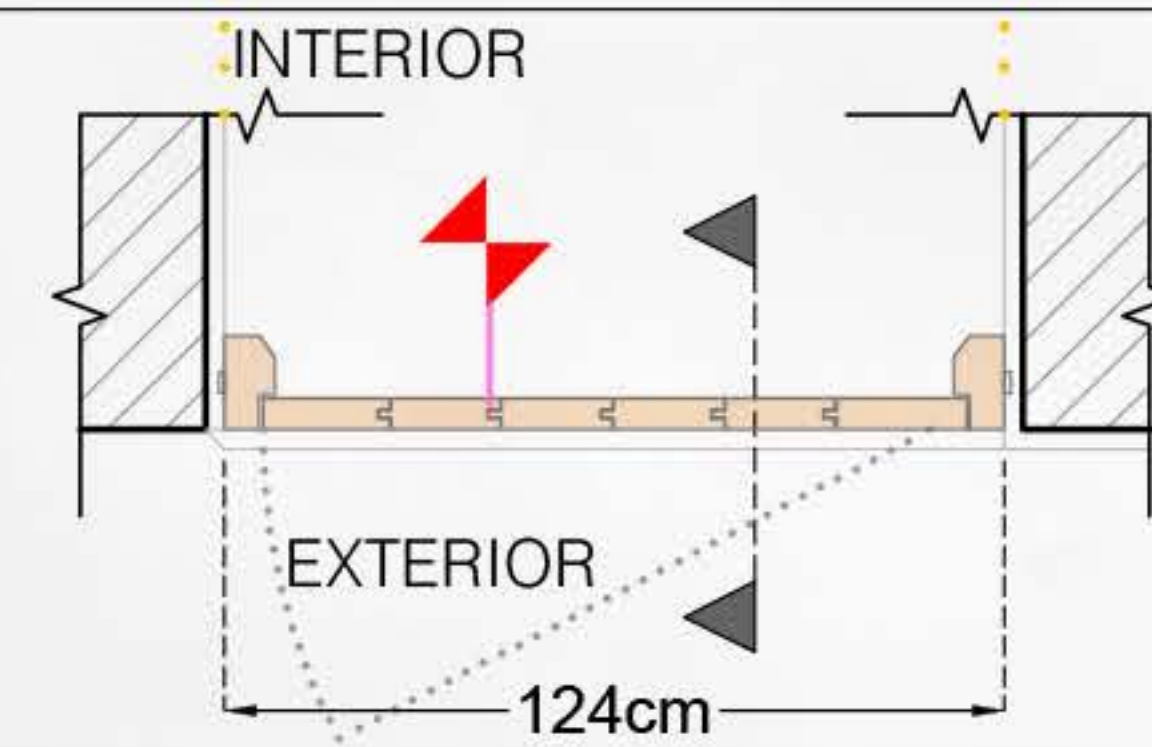

KEY:

- CUT STONE MASONRY
- CUT PLASTER LINE
- STONE MASONRY
- STONE BLOCK
- WINDOW OPENING
- PLAN/SECTION LINE
- PROMINENT CRACKS
- RUSTED METAL
- WOODEN ELEMENT
- PROJECTION LINE
- LOWER VEGETATION

LEGEND:



- Restoration of existing wooden frames with process of painting and integration of small elements
- Scraping to remove black crust & pigmentation
- Plastering of wall
- Paint finish
- Removing vegetation

NO. - D5 LOCATION - ROOM 1


BEFORE

ELEVATION

SECTION

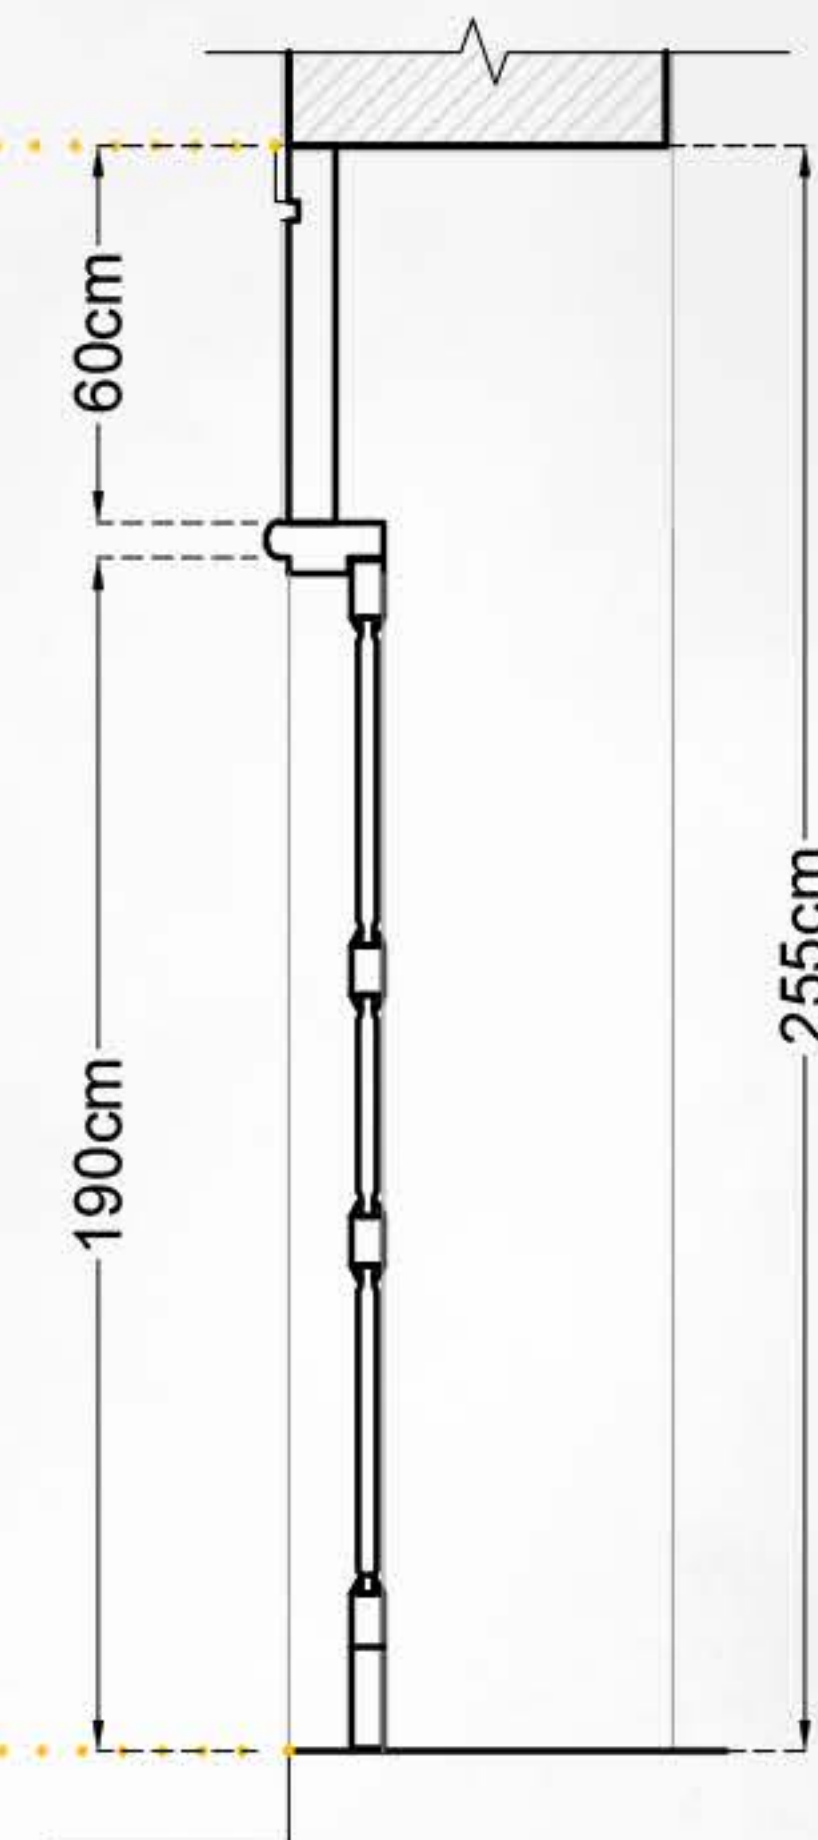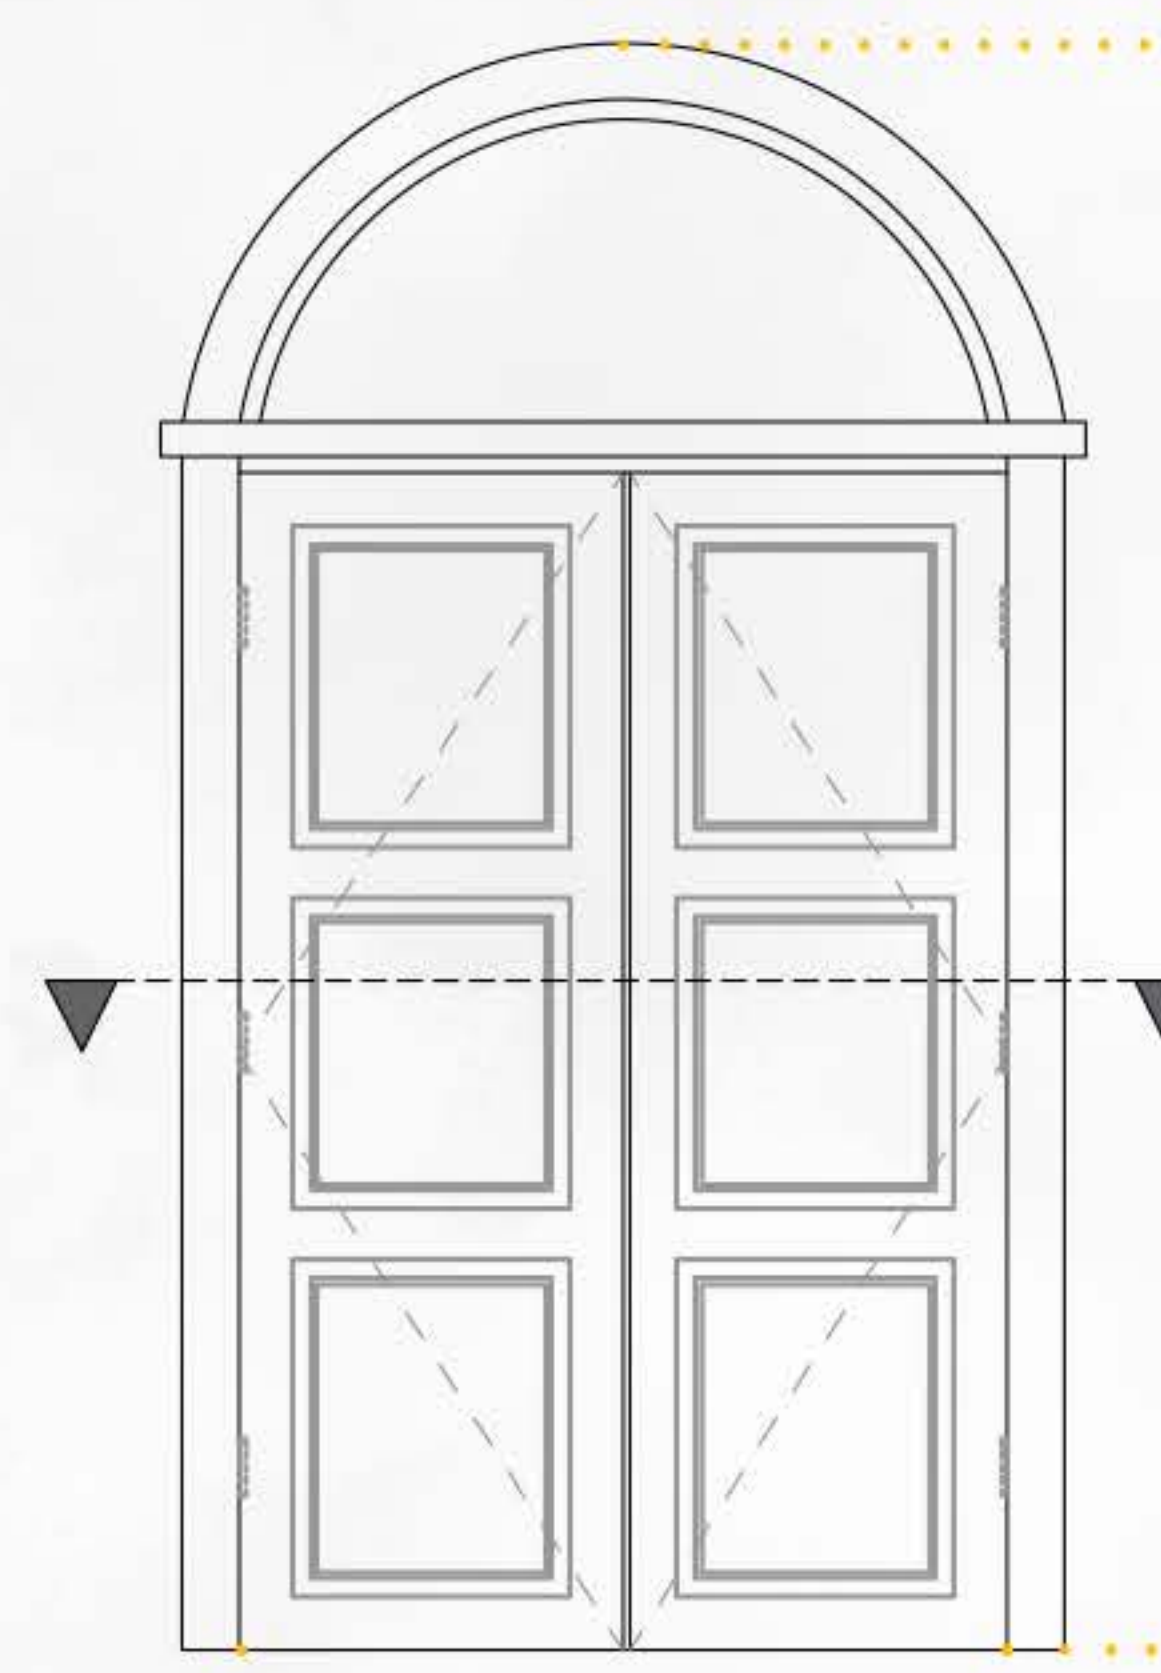



PLAN

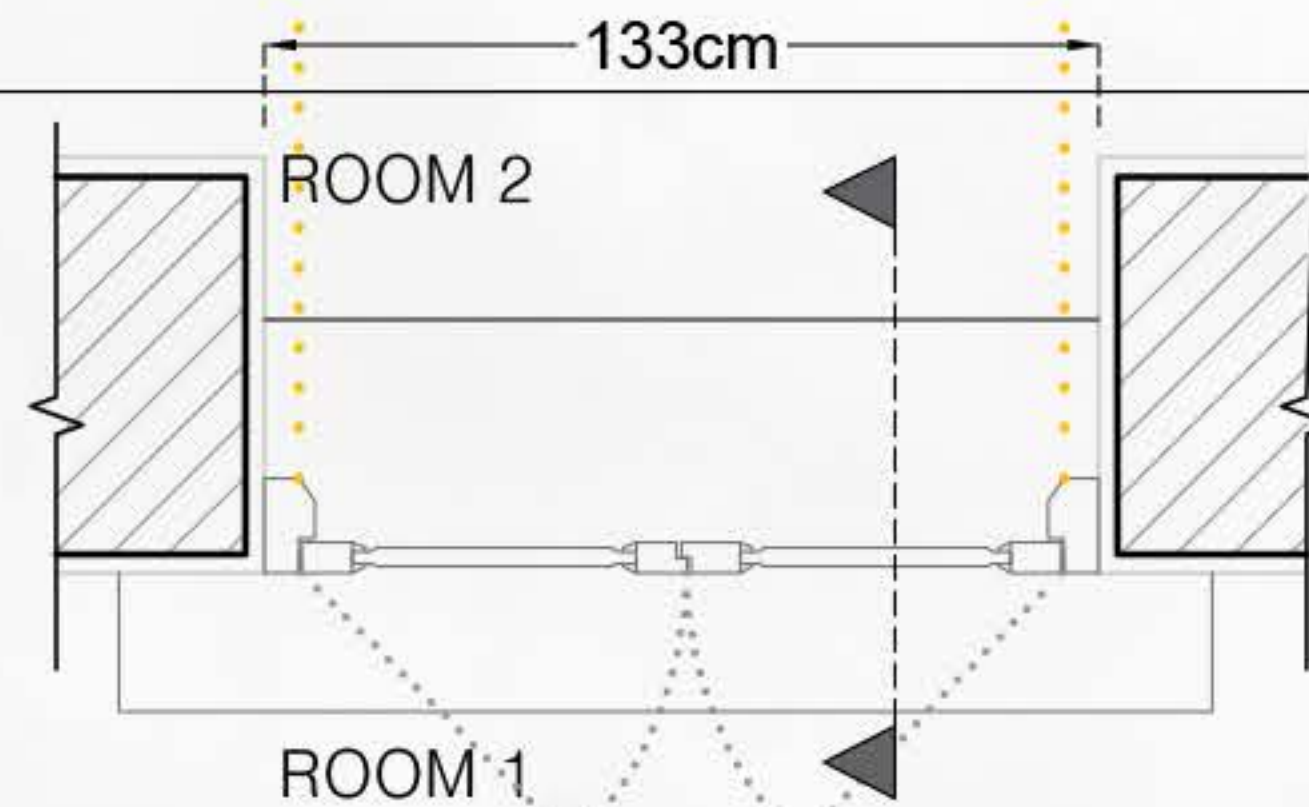


AFTER

ELEVATION


SECTION

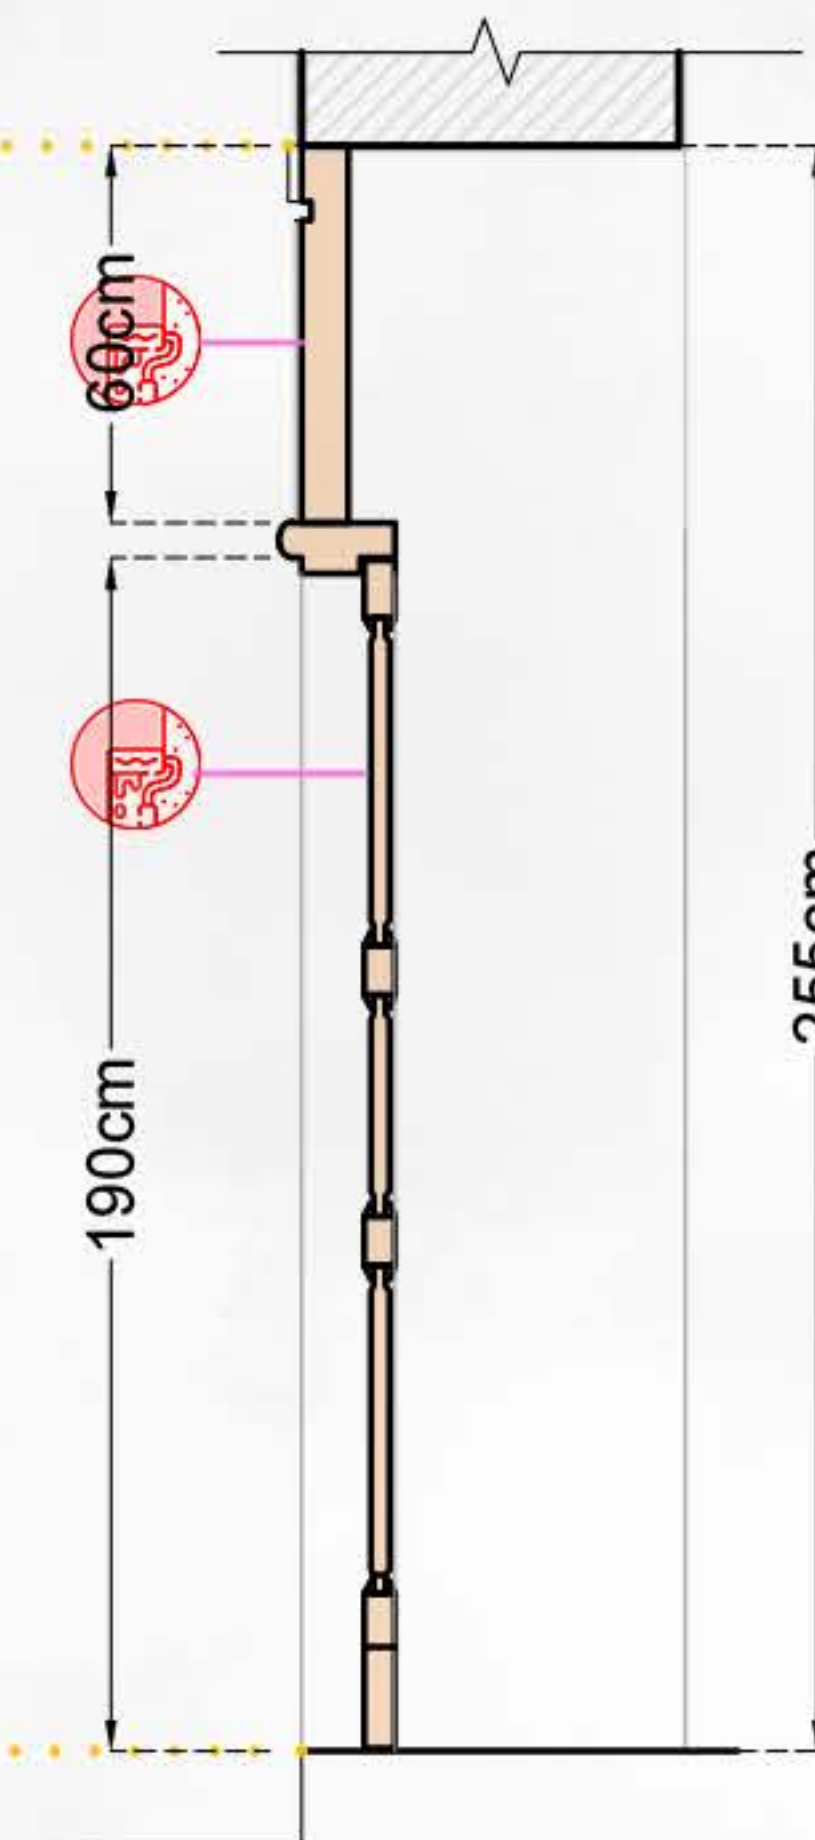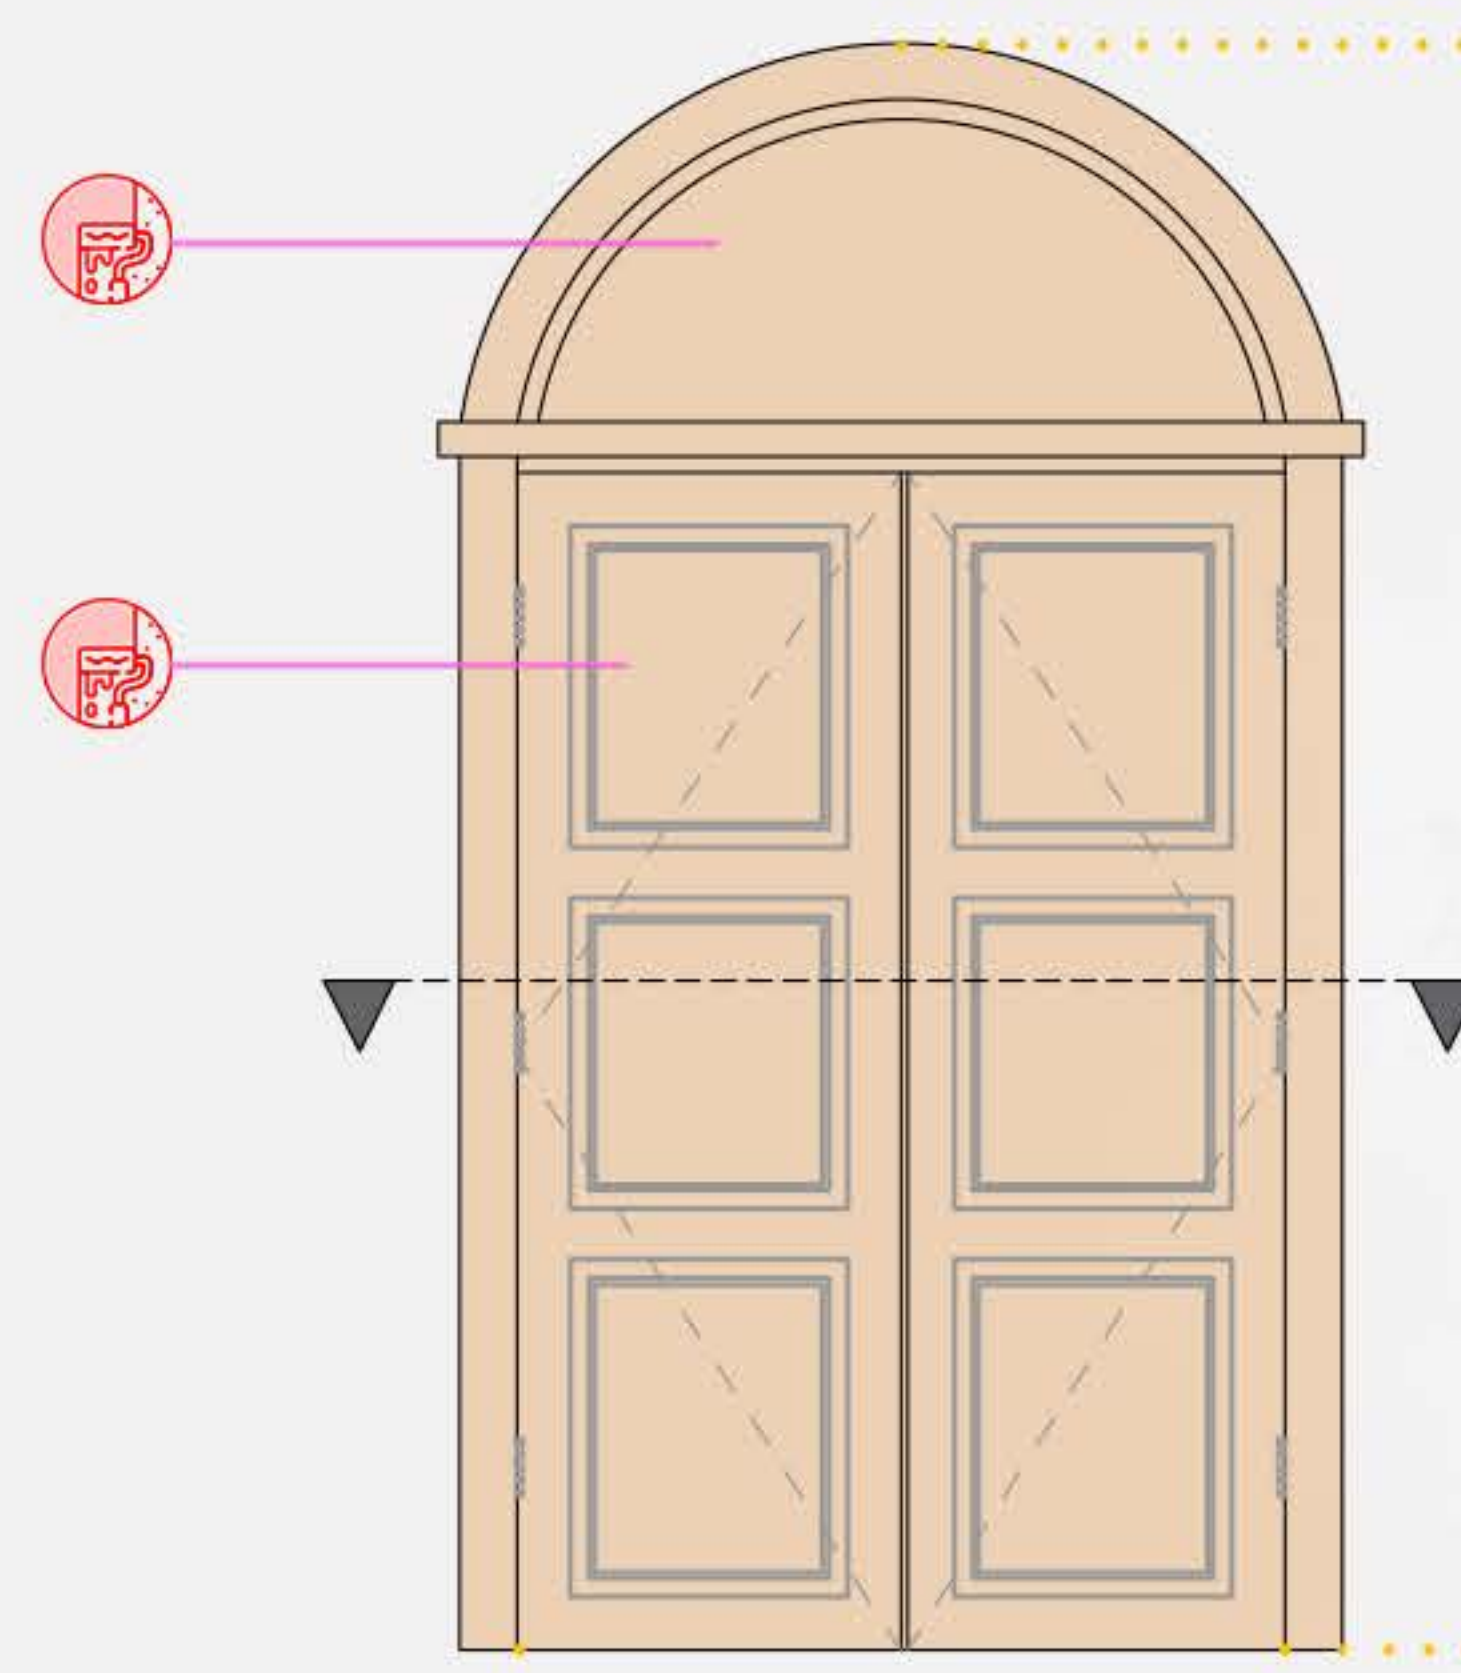

PLAN

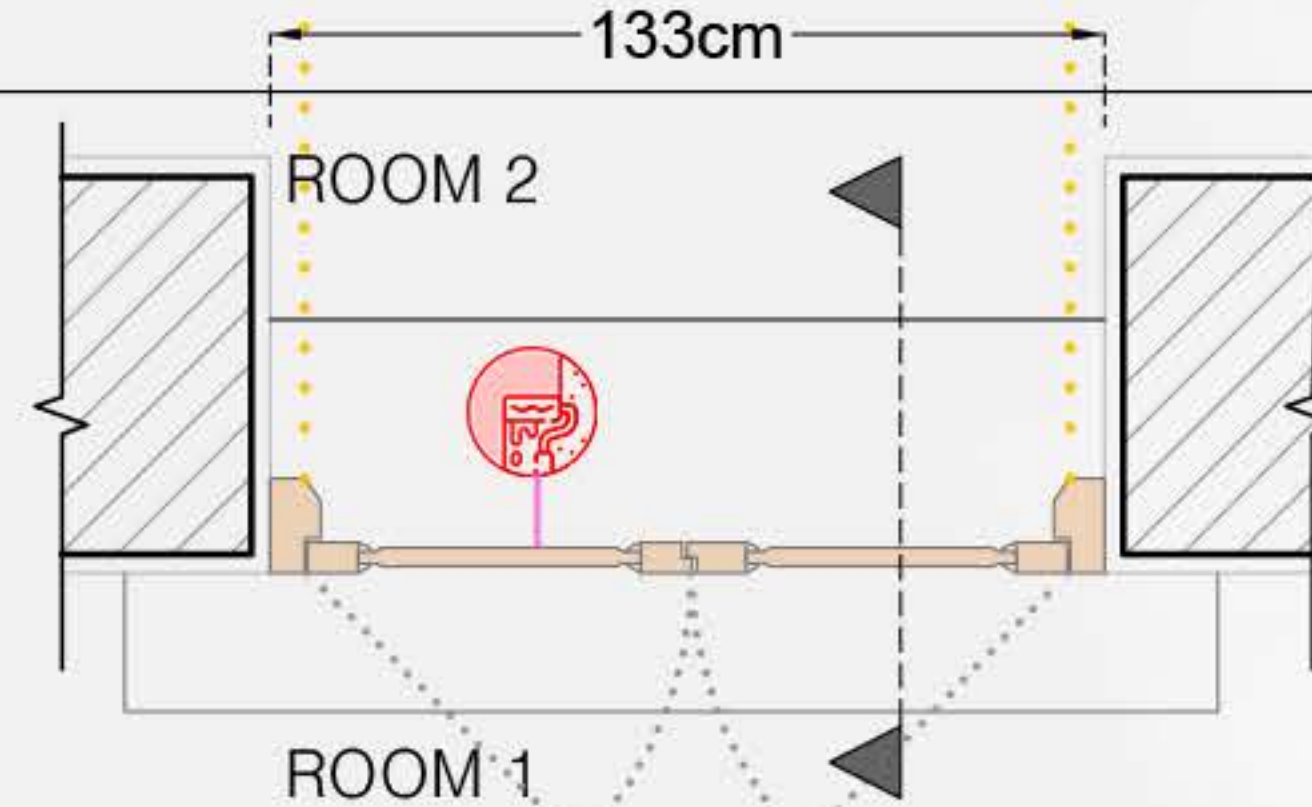

KEY PLAN

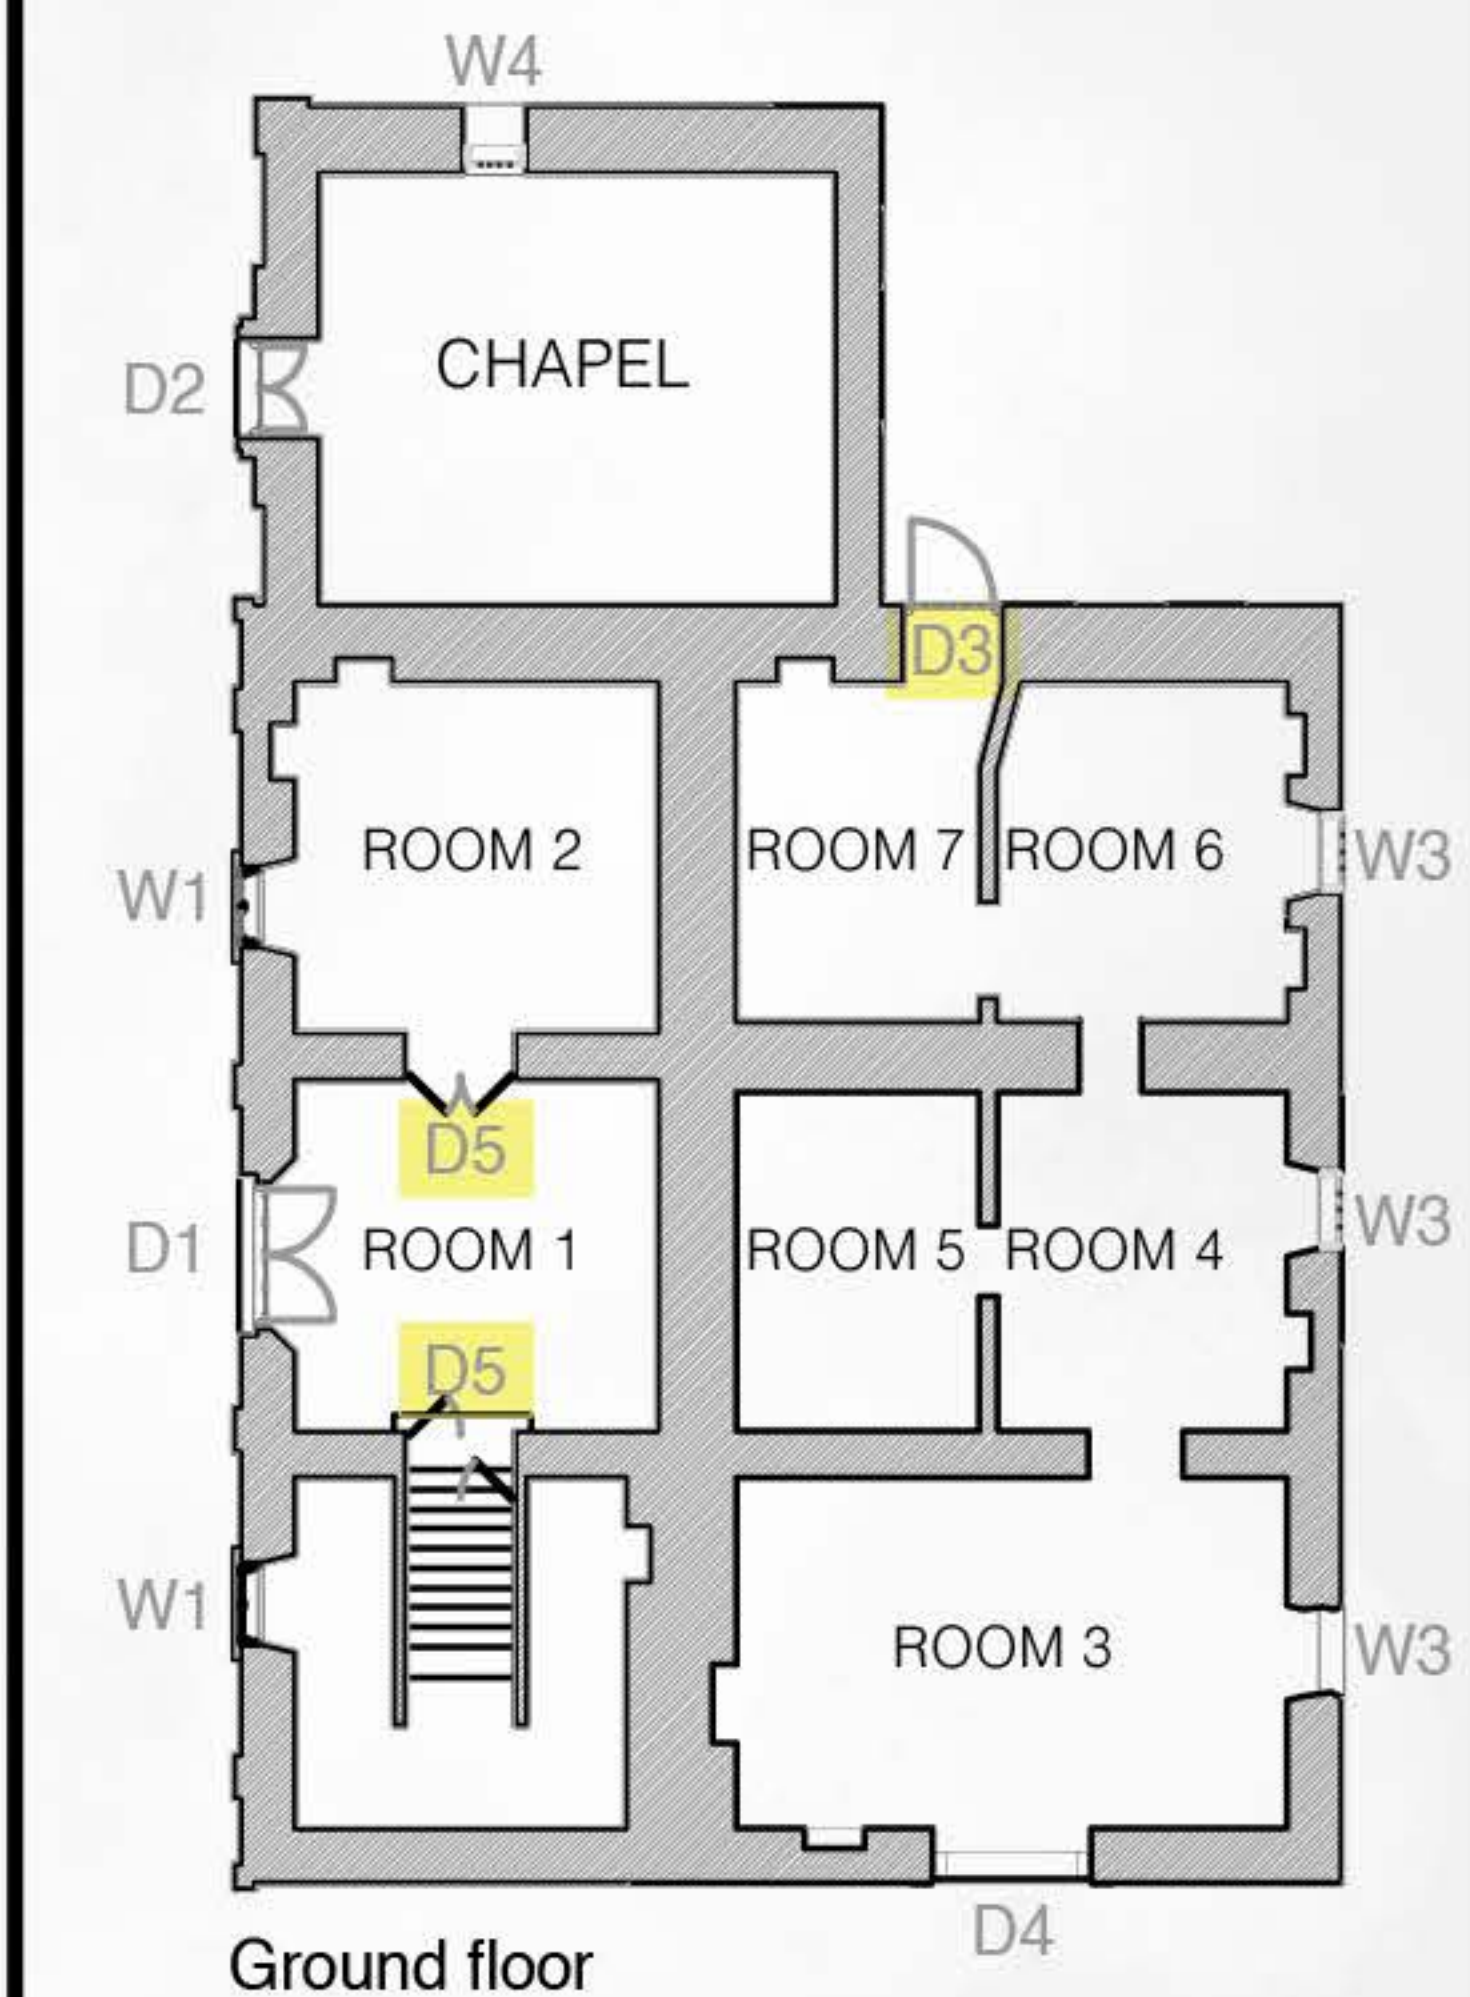

DOOR SCHEDULE

NO. - D1 LOCATION - ROOM 1

BEFORE

ELEVATION


SECTION



EXTERIOR

INTERIOR


PLAN

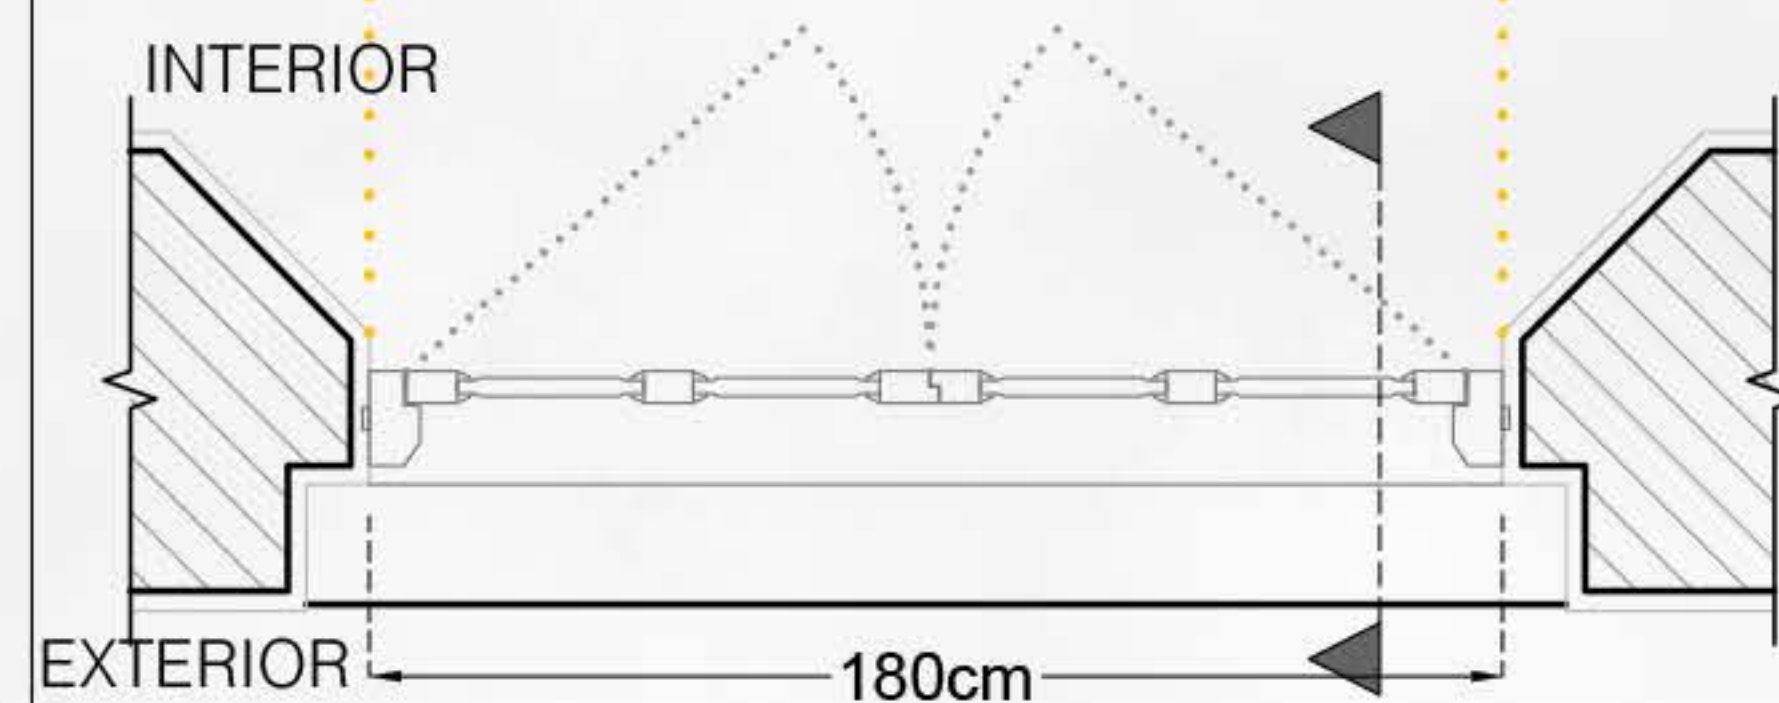

AFTER

ELEVATION


SECTION

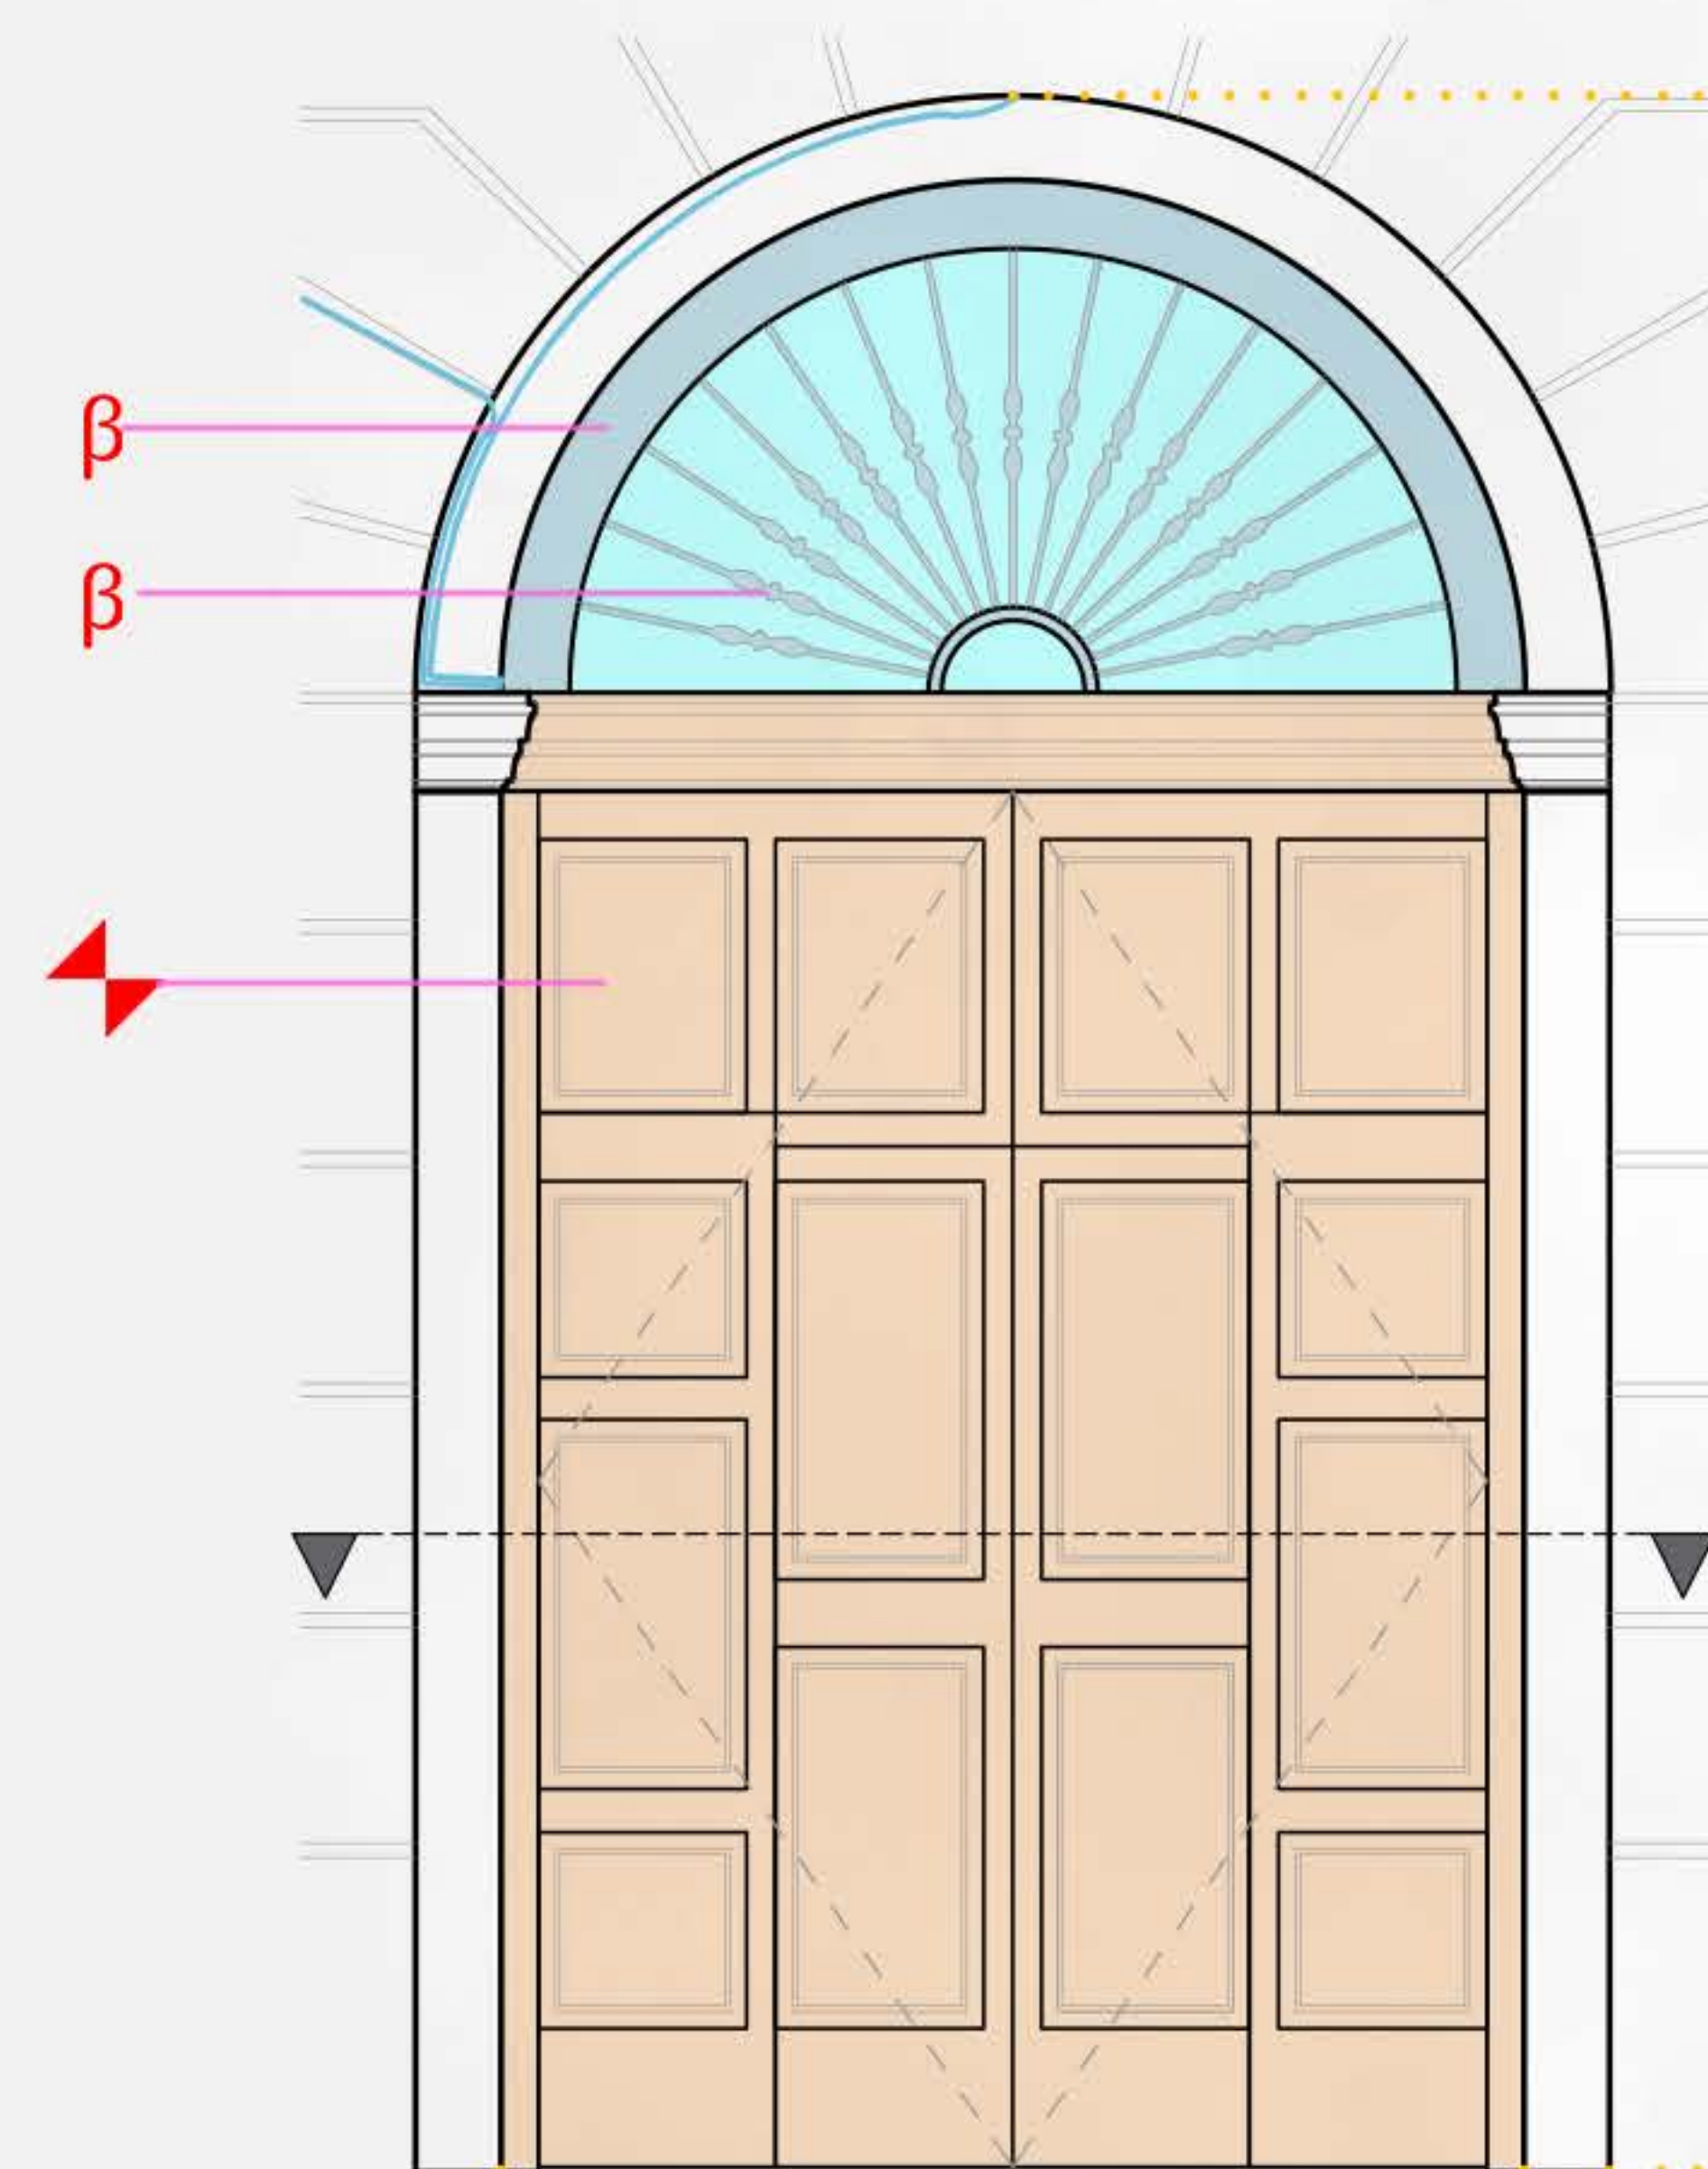

EXTERIOR

INTERIOR

PLAN

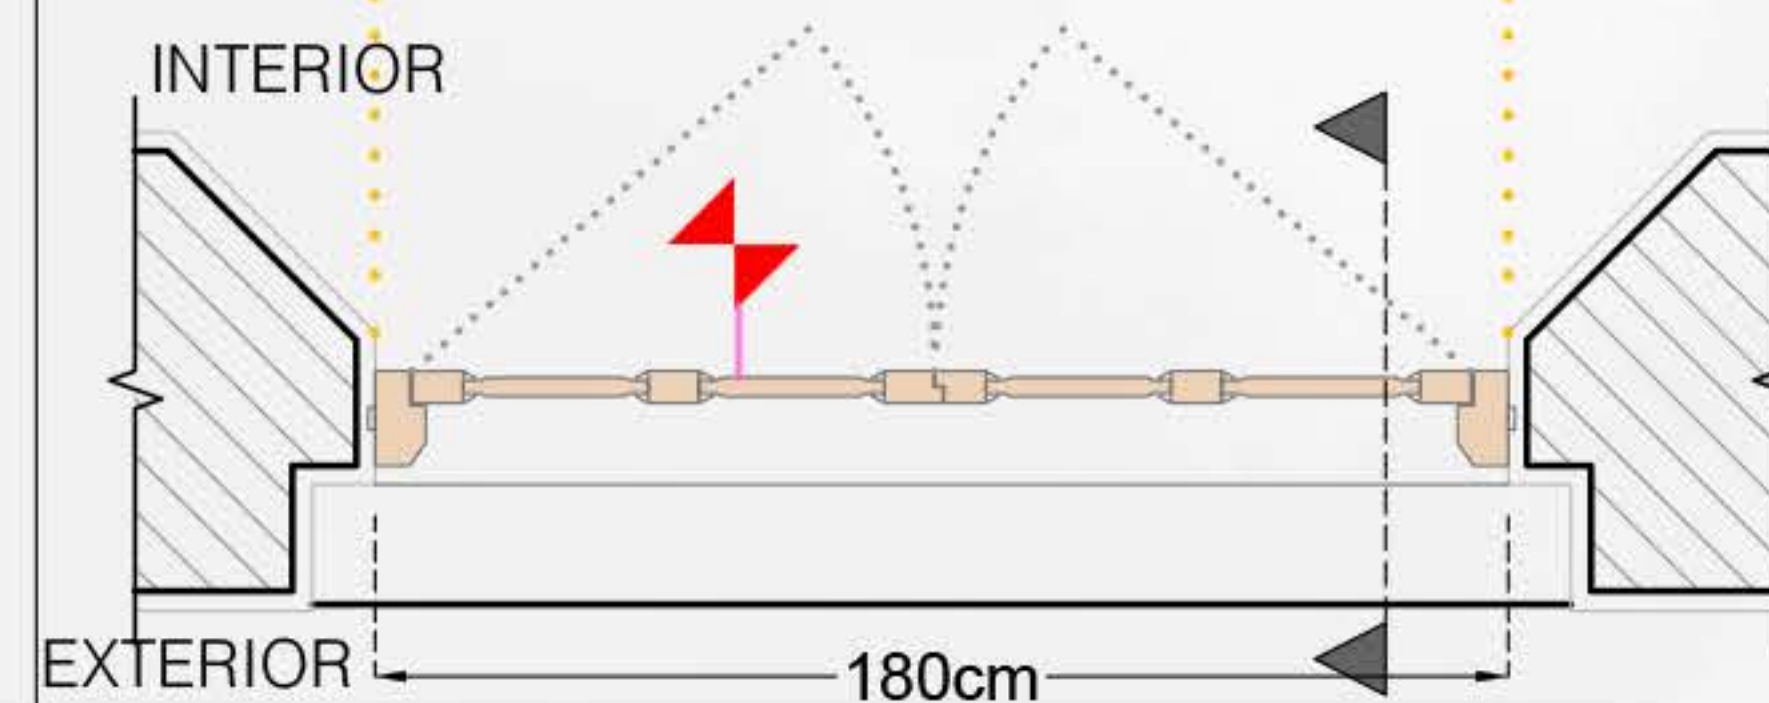

KEY:

- CUT STONE MASONRY
- CUT PLASTER LINE
- STONE MASONRY
- WINDOW OPENING
- PLAN/SECTION LINE
- PROMINENT CRACKS
- BROKEN WINDOW
- BROKEN GLASS
- WOODEN ELEMENT
- METAL ELEMENT
- DOUBLE GLAZED PANEL
- PROJECTION LINE
- RUSTED METAL
- LOWER VEGETATION


LEGEND:

- Restoration of existing wooden frames with process of painting and integration of small elements
- Cleaning & removal of rust
- Removing vegetation

NO. - D2 LOCATION - CHAPEL

ELEVATION


SECTION

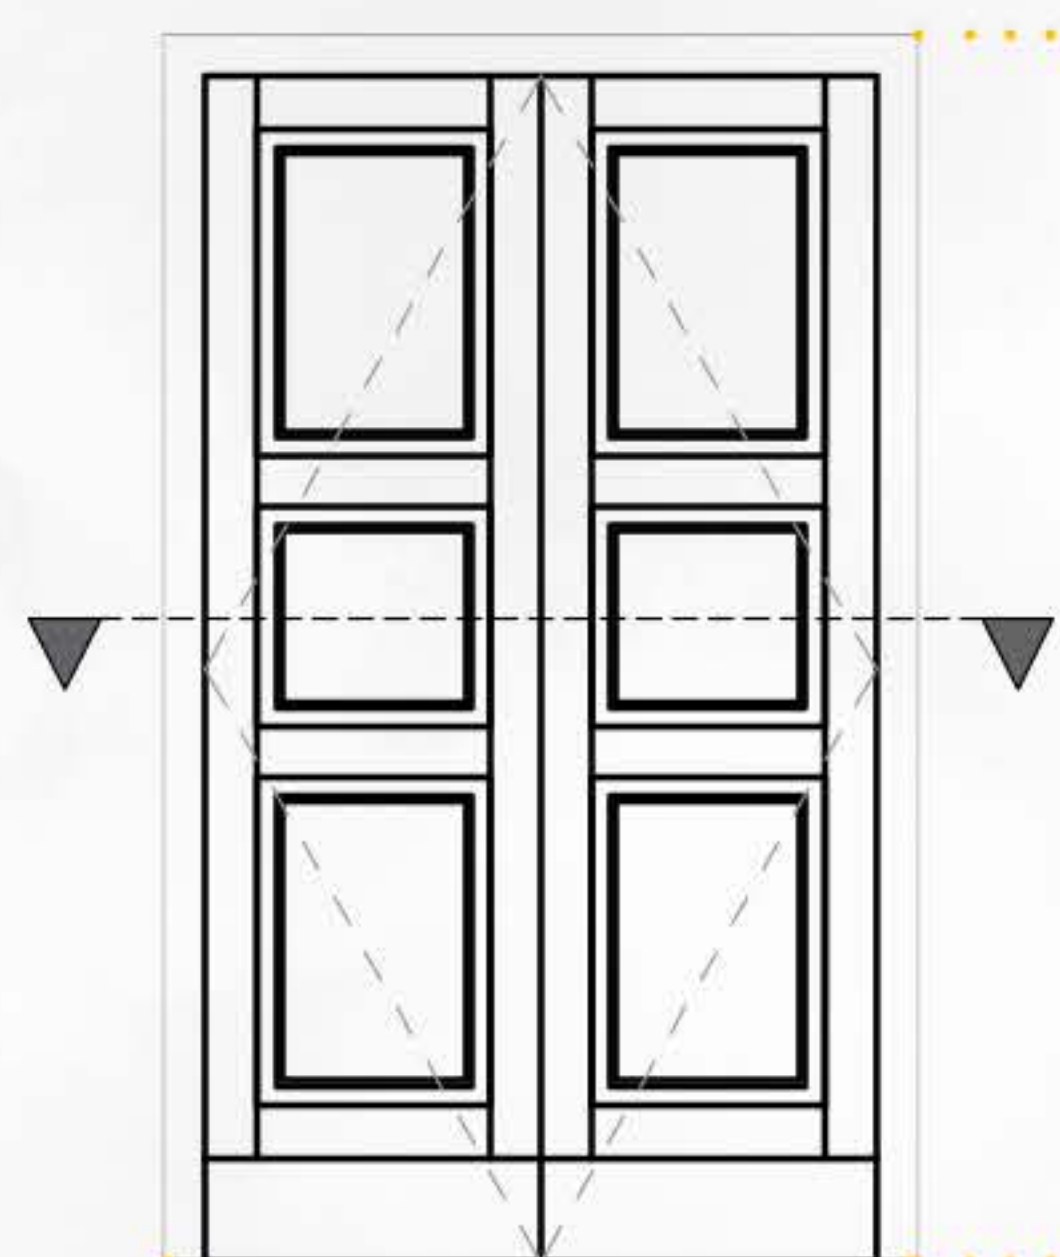

EXTERIOR


INTERIOR

PLAN

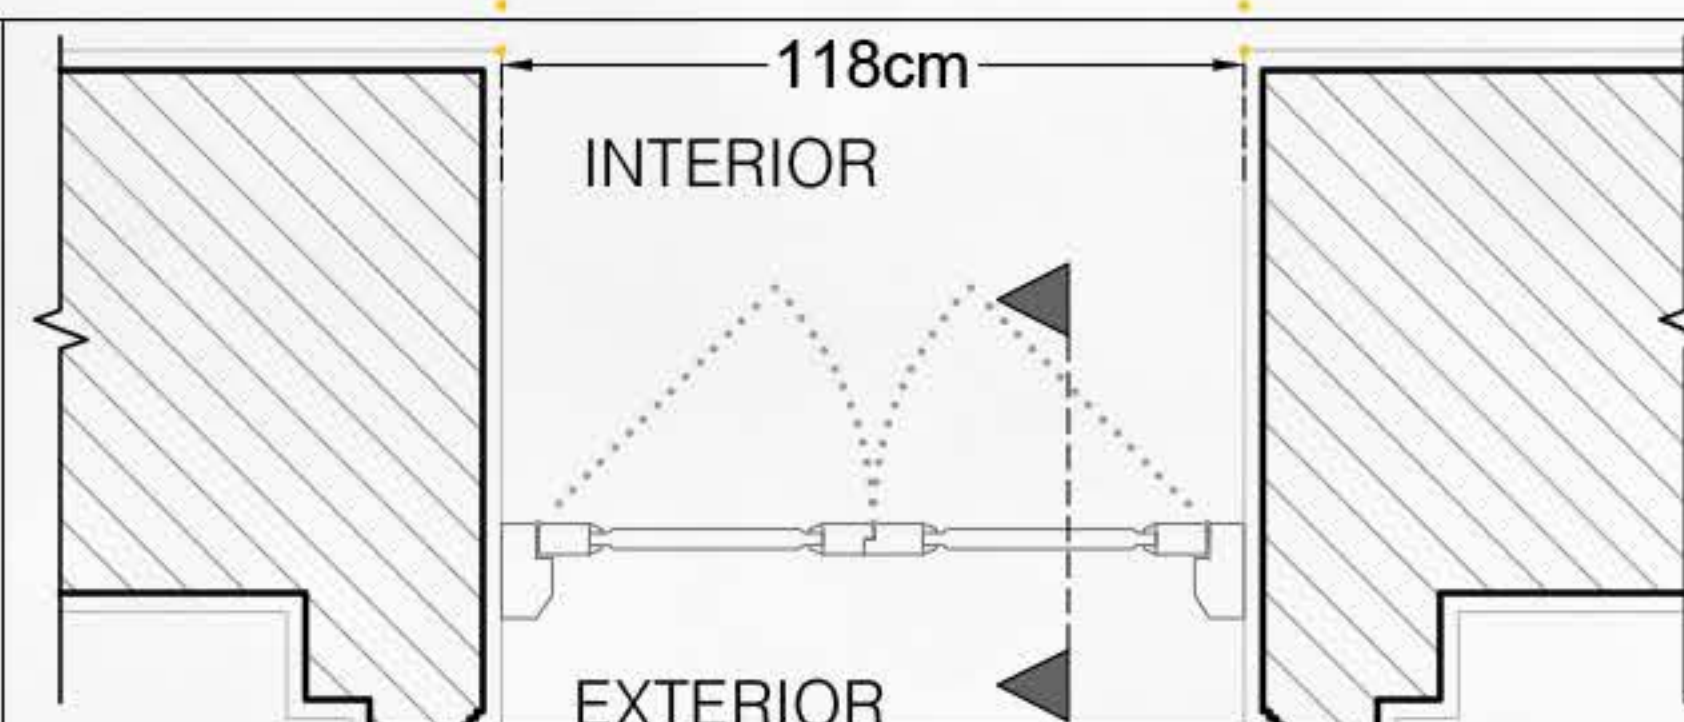

*Chapel door not verified

KEY PLAN

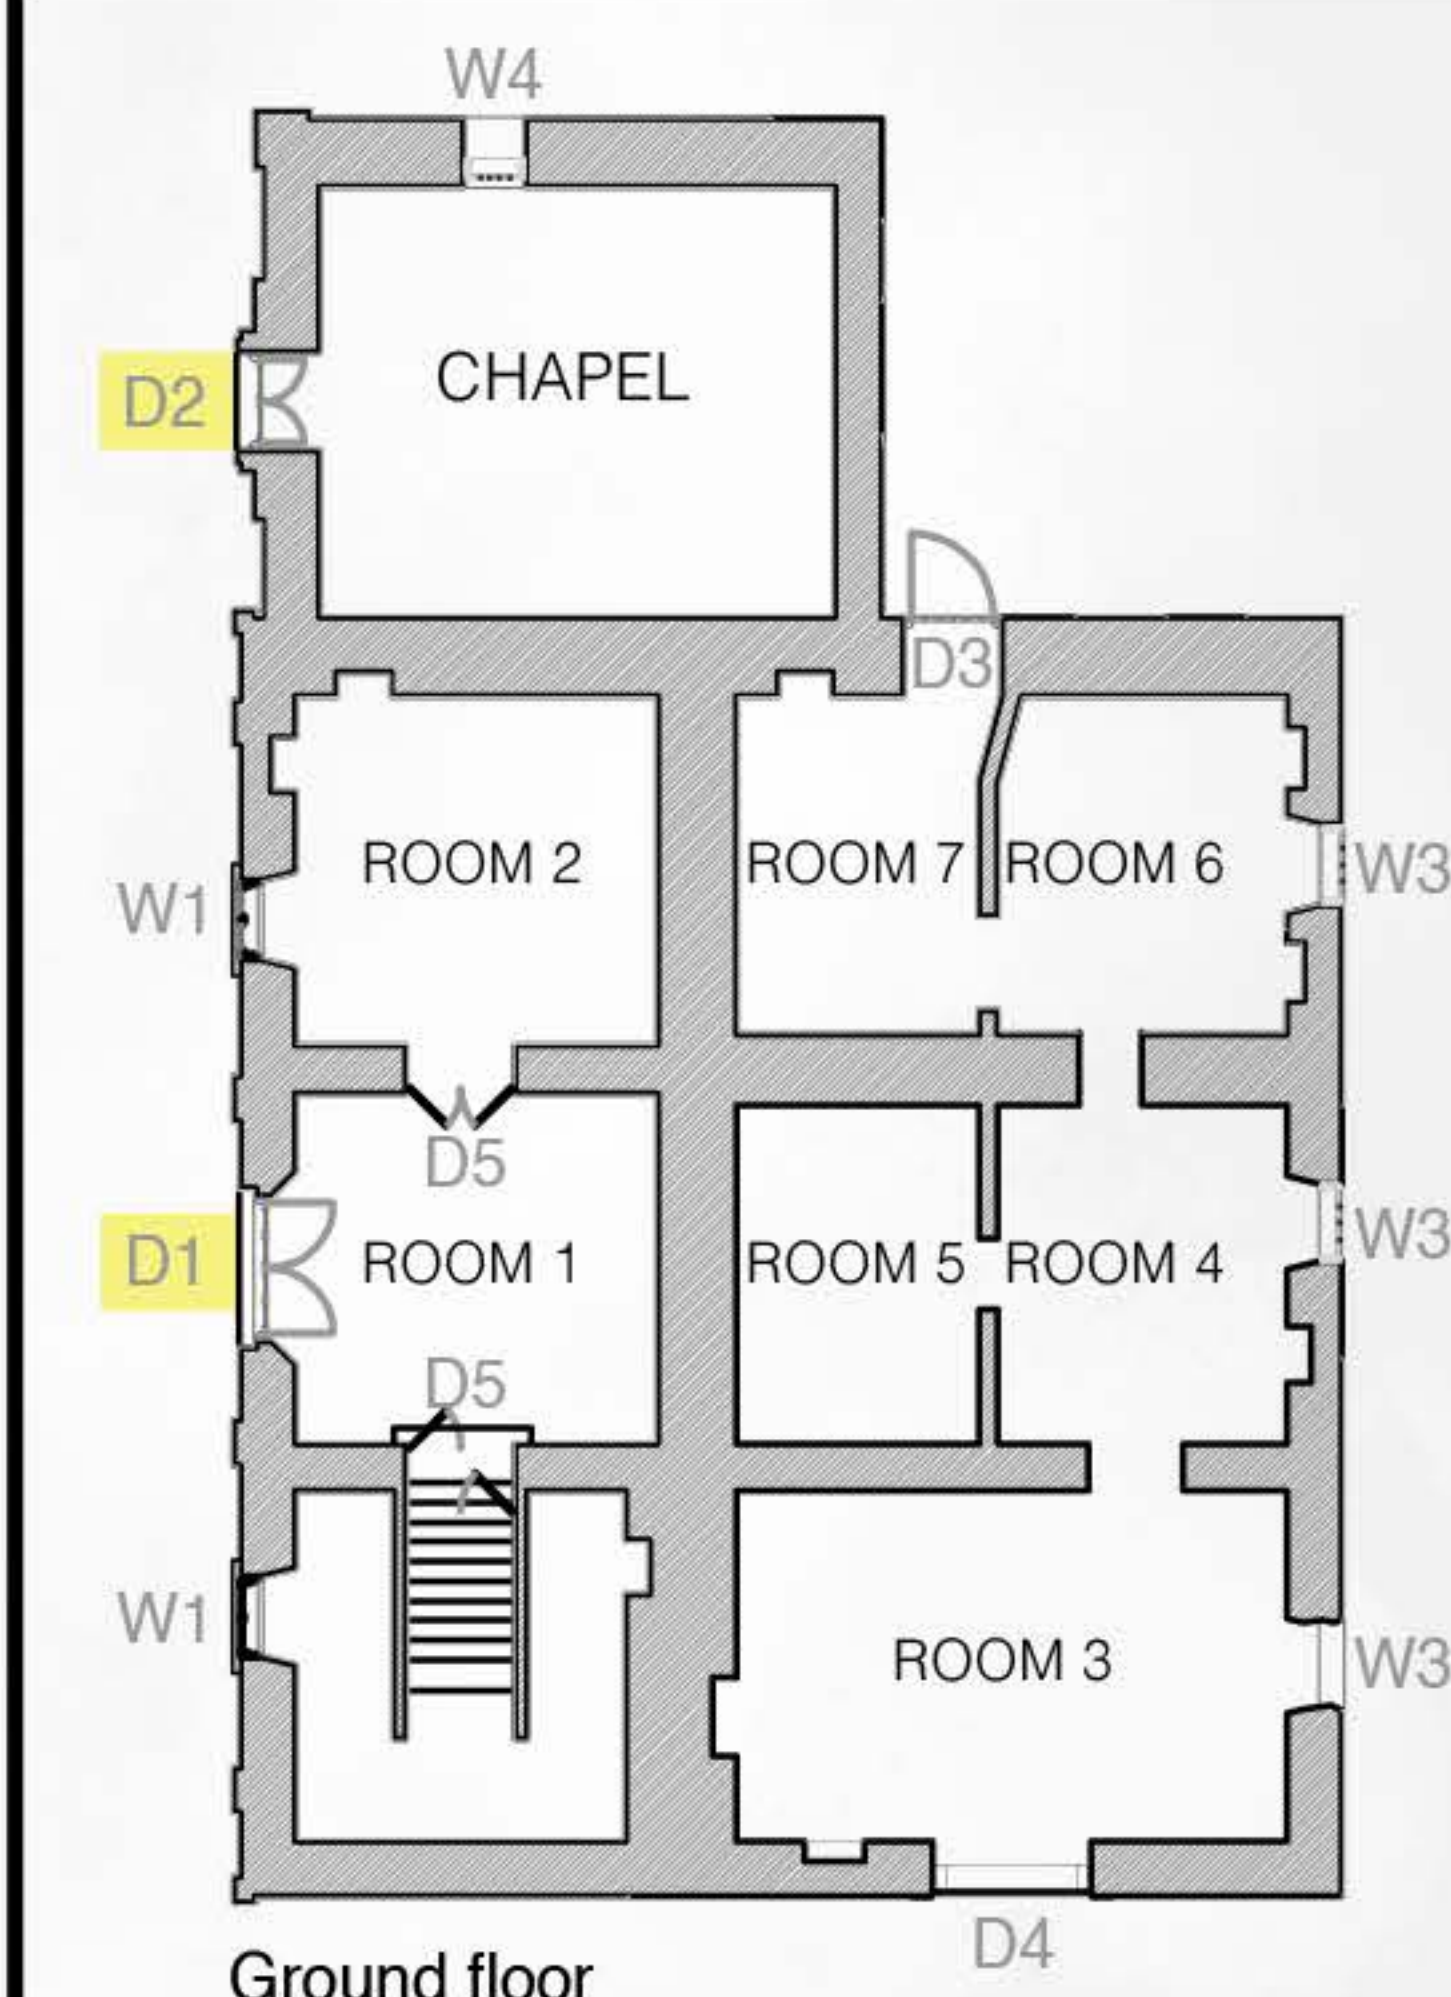



DOOR SCHEDULE

NO. - D4 LOCATION - ROOM 3


BEFORE

ELEVATION

SECTION

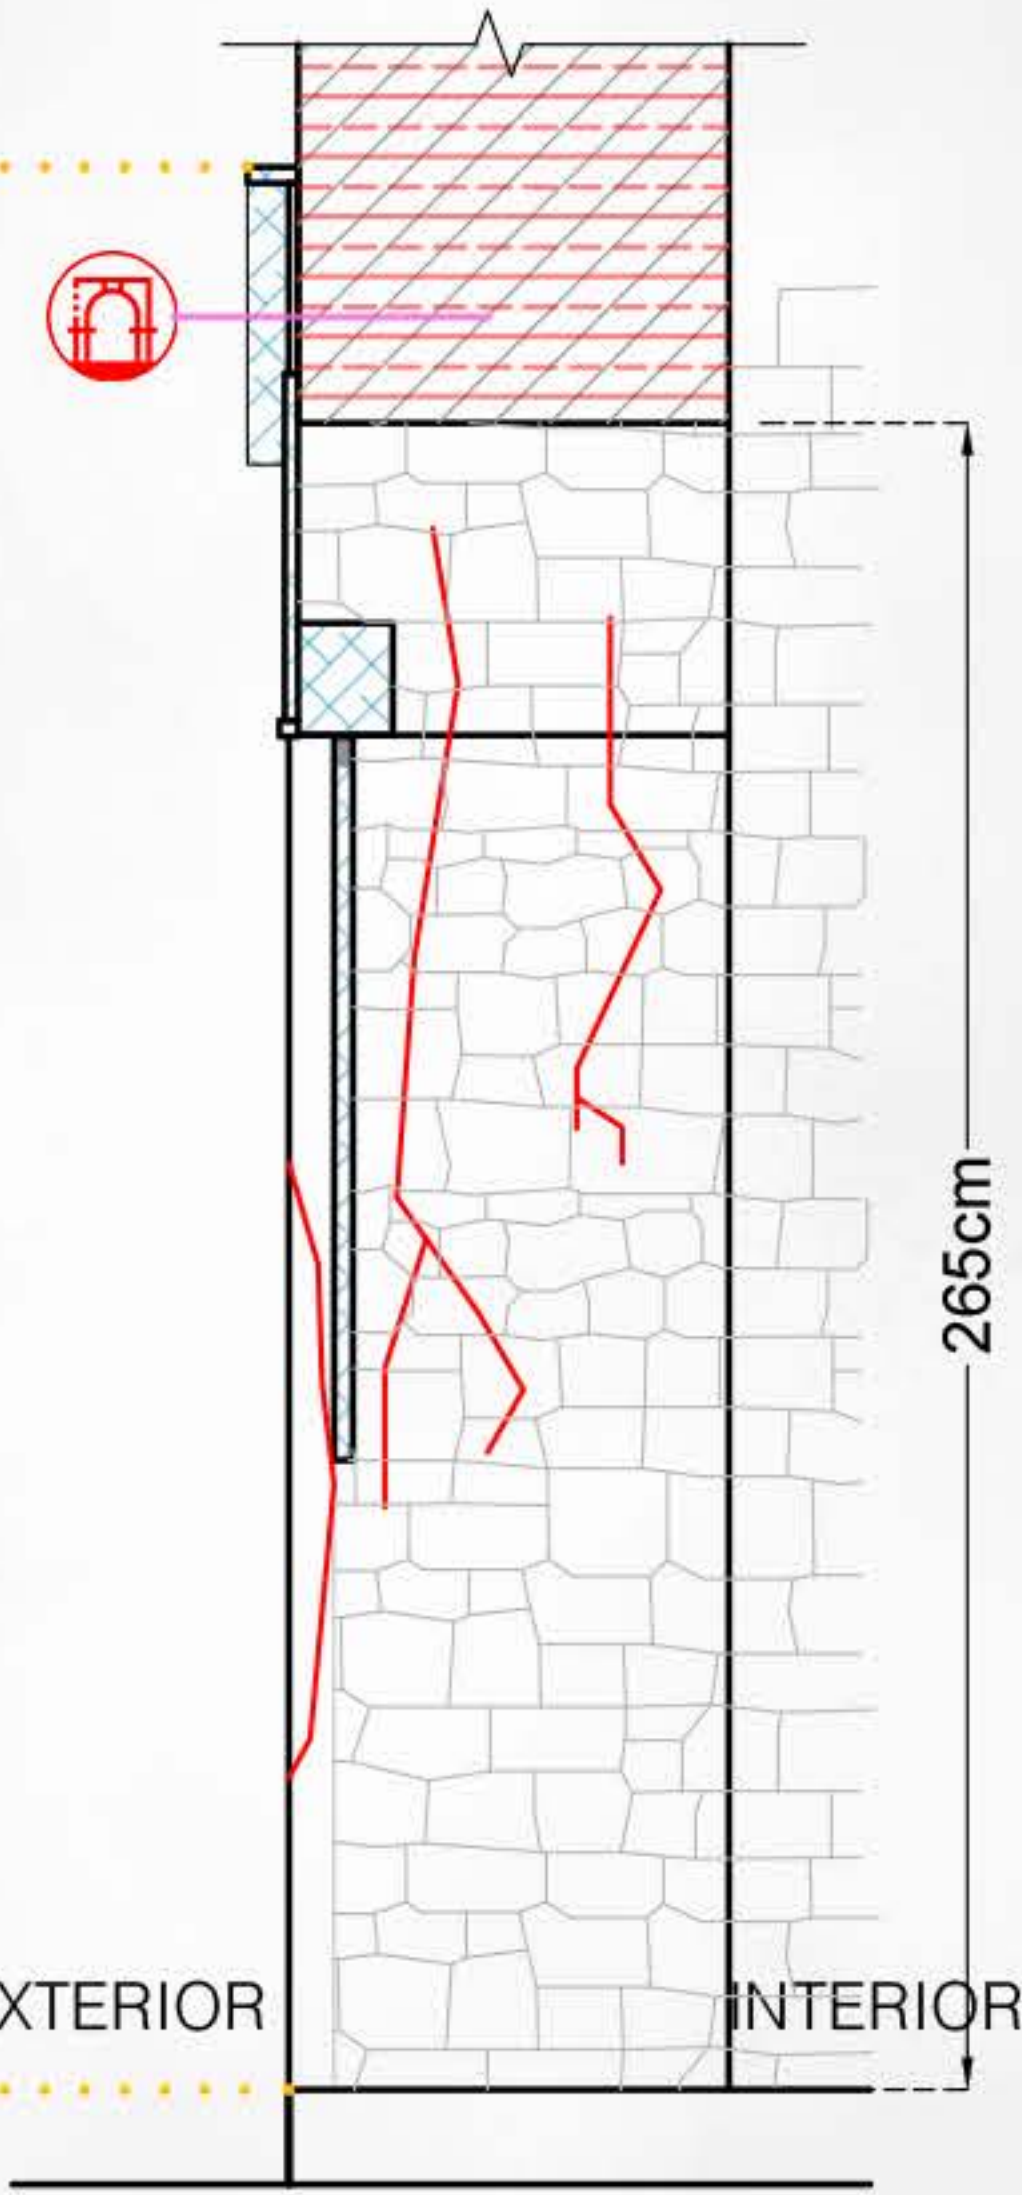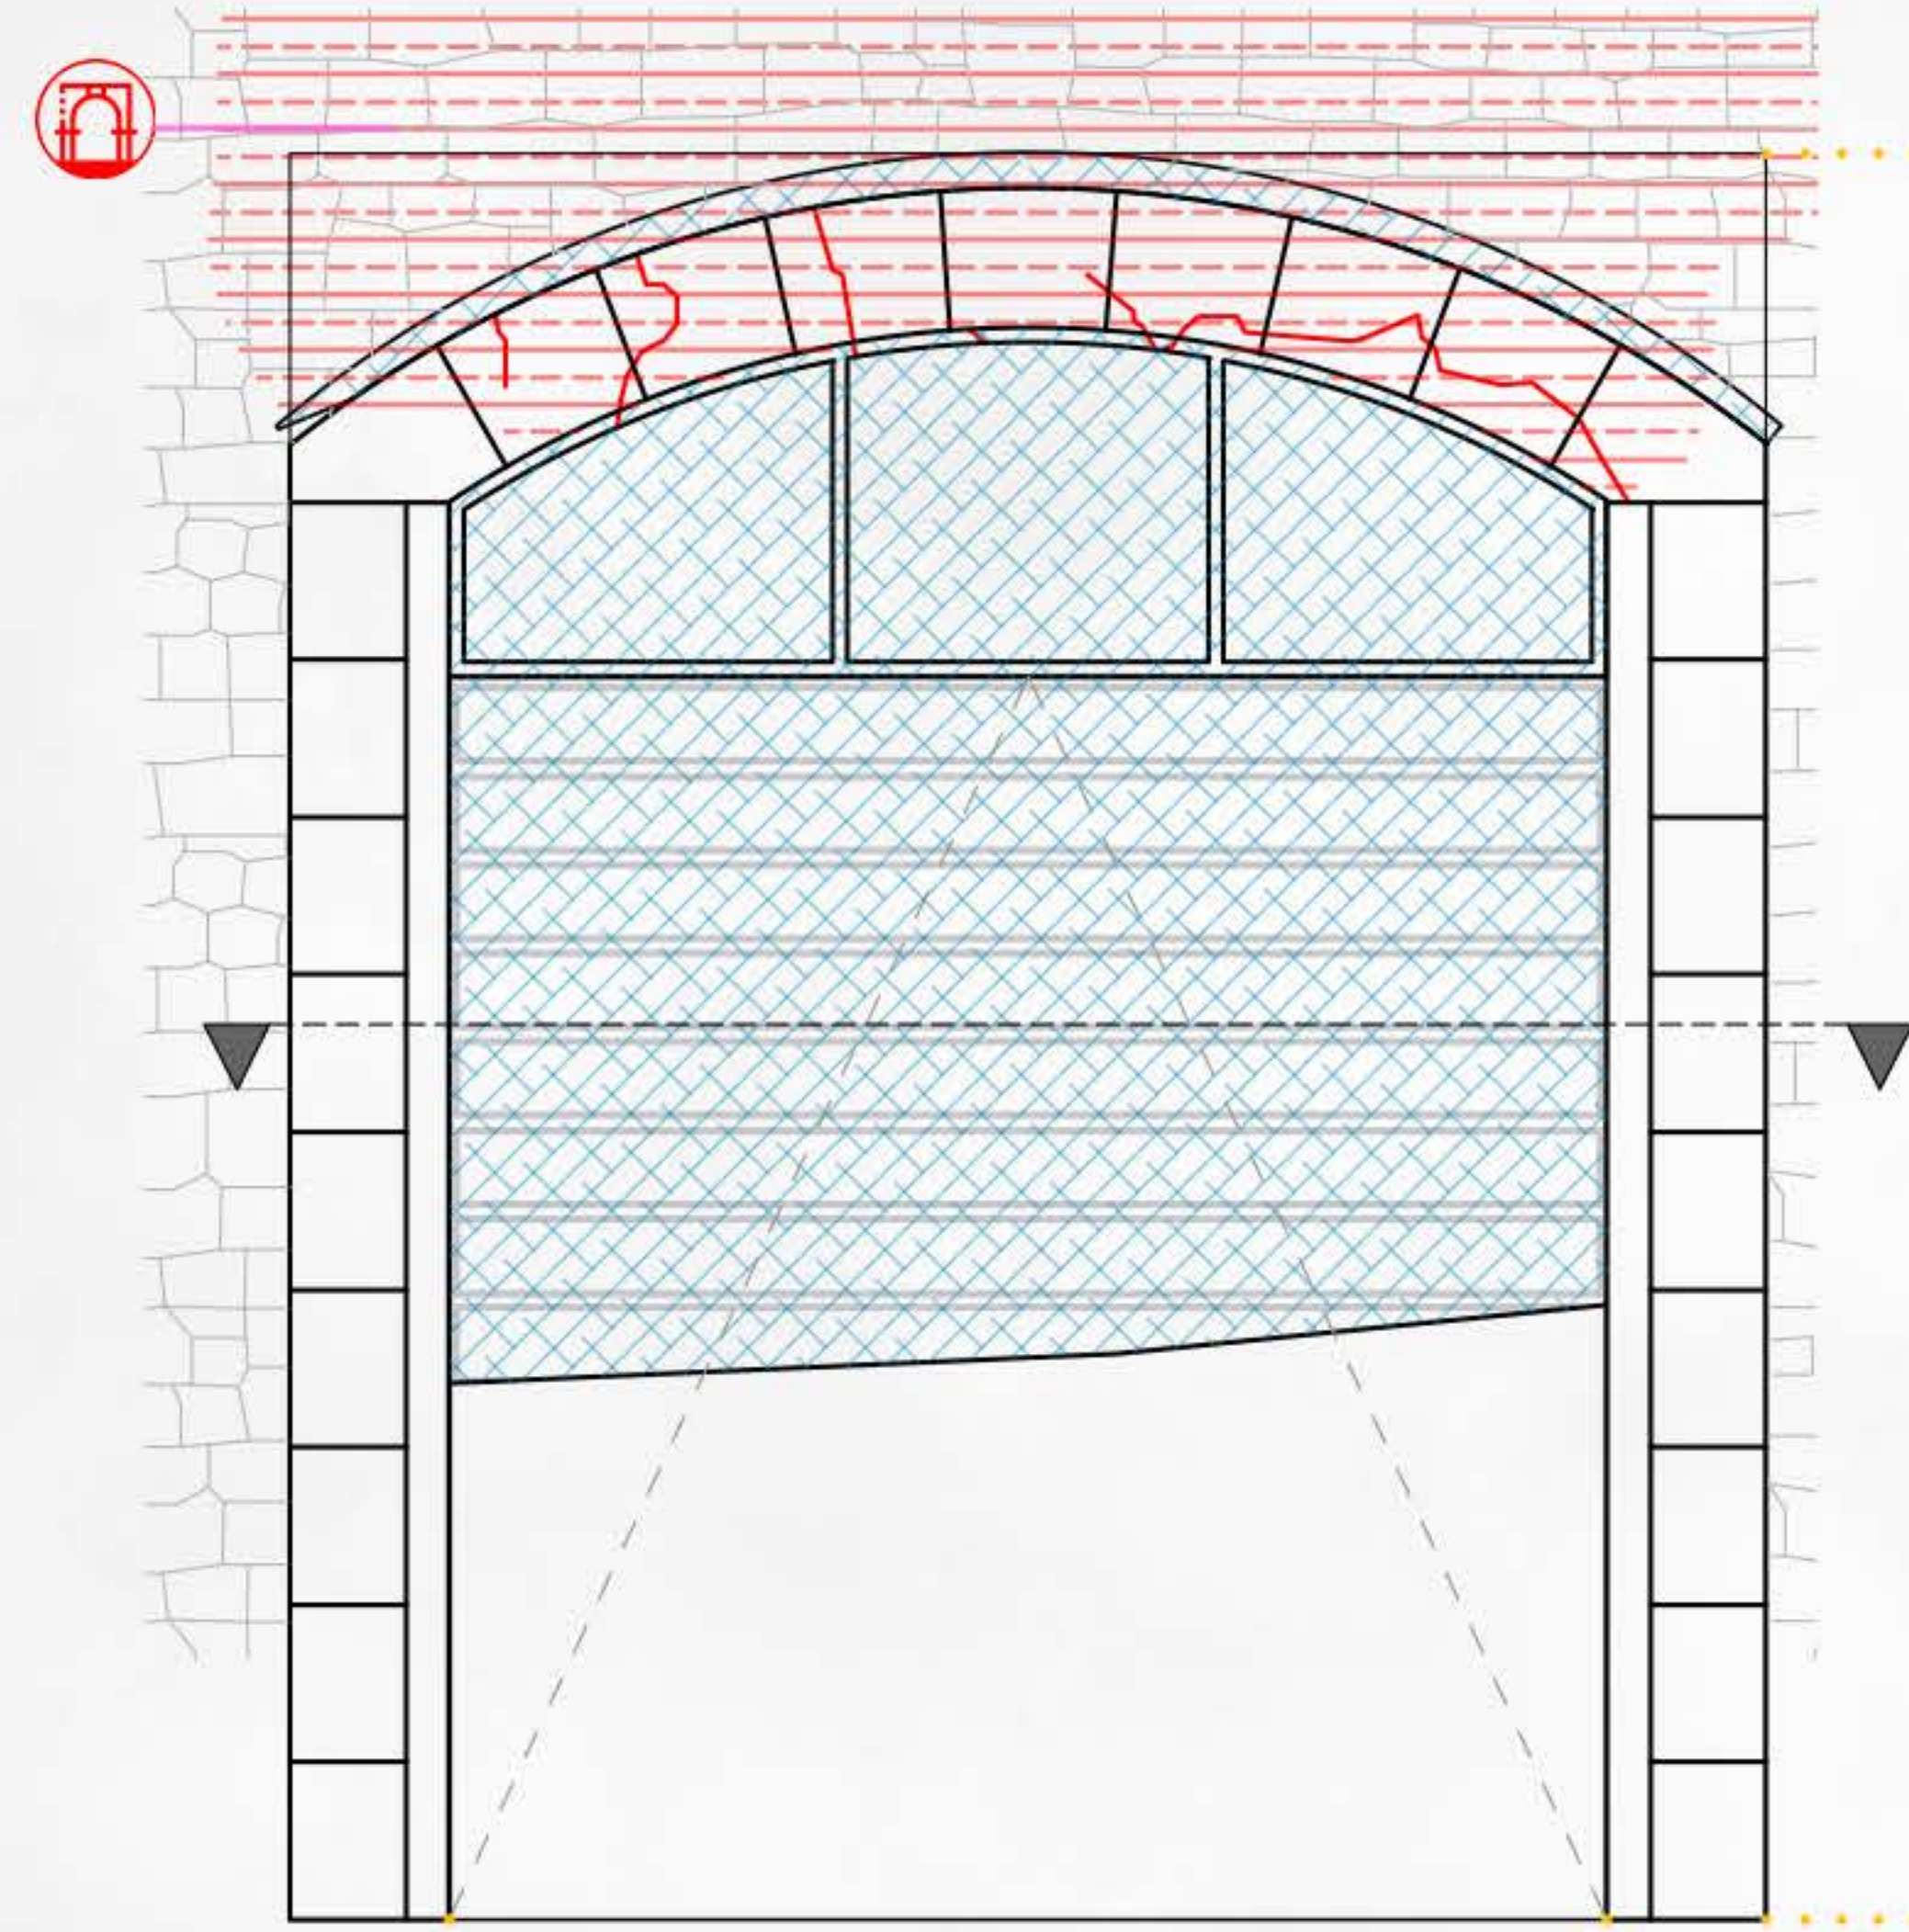



PLAN

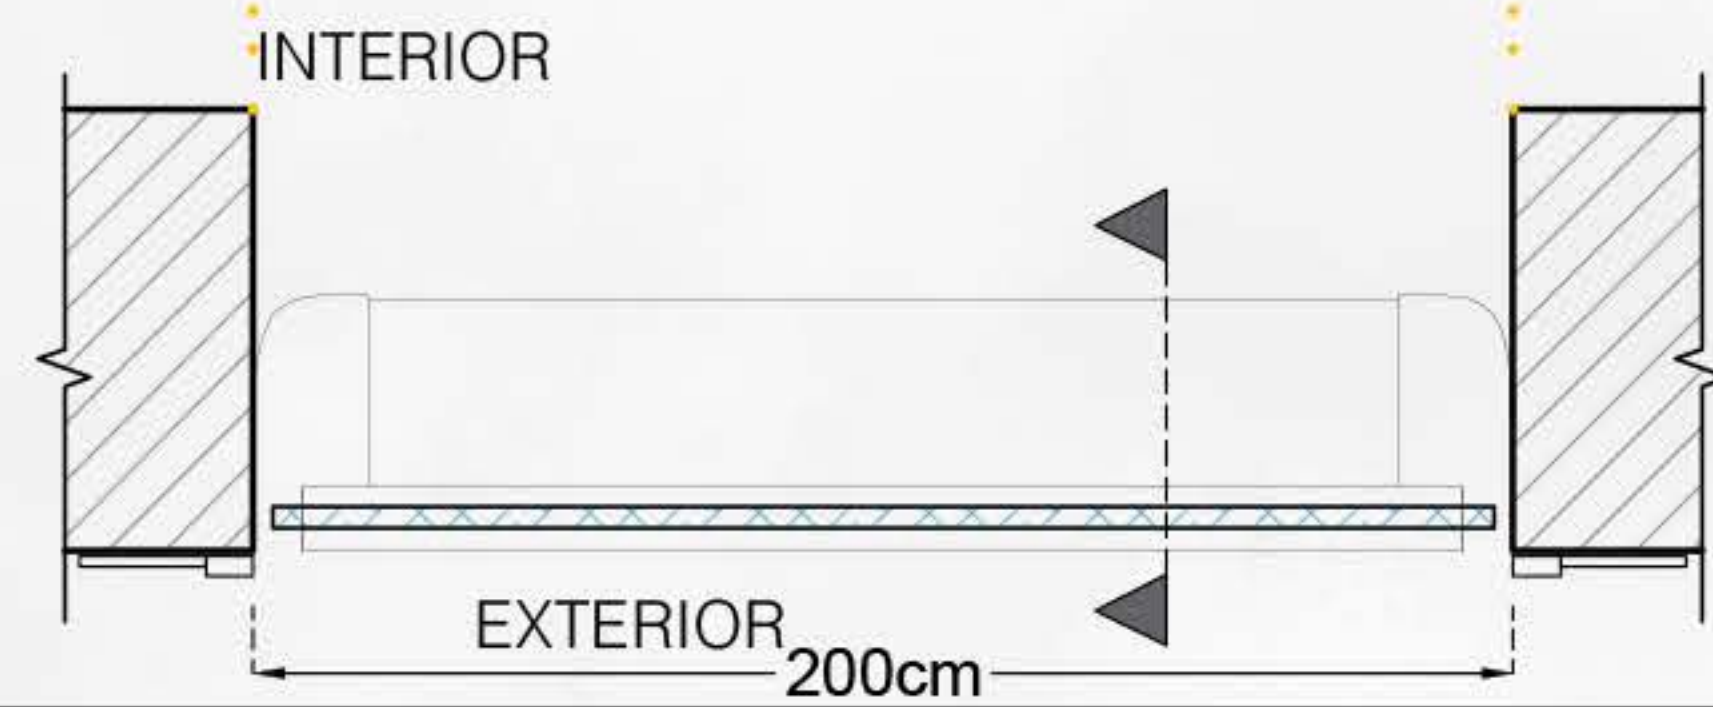


AFTER

ELEVATION

SECTION

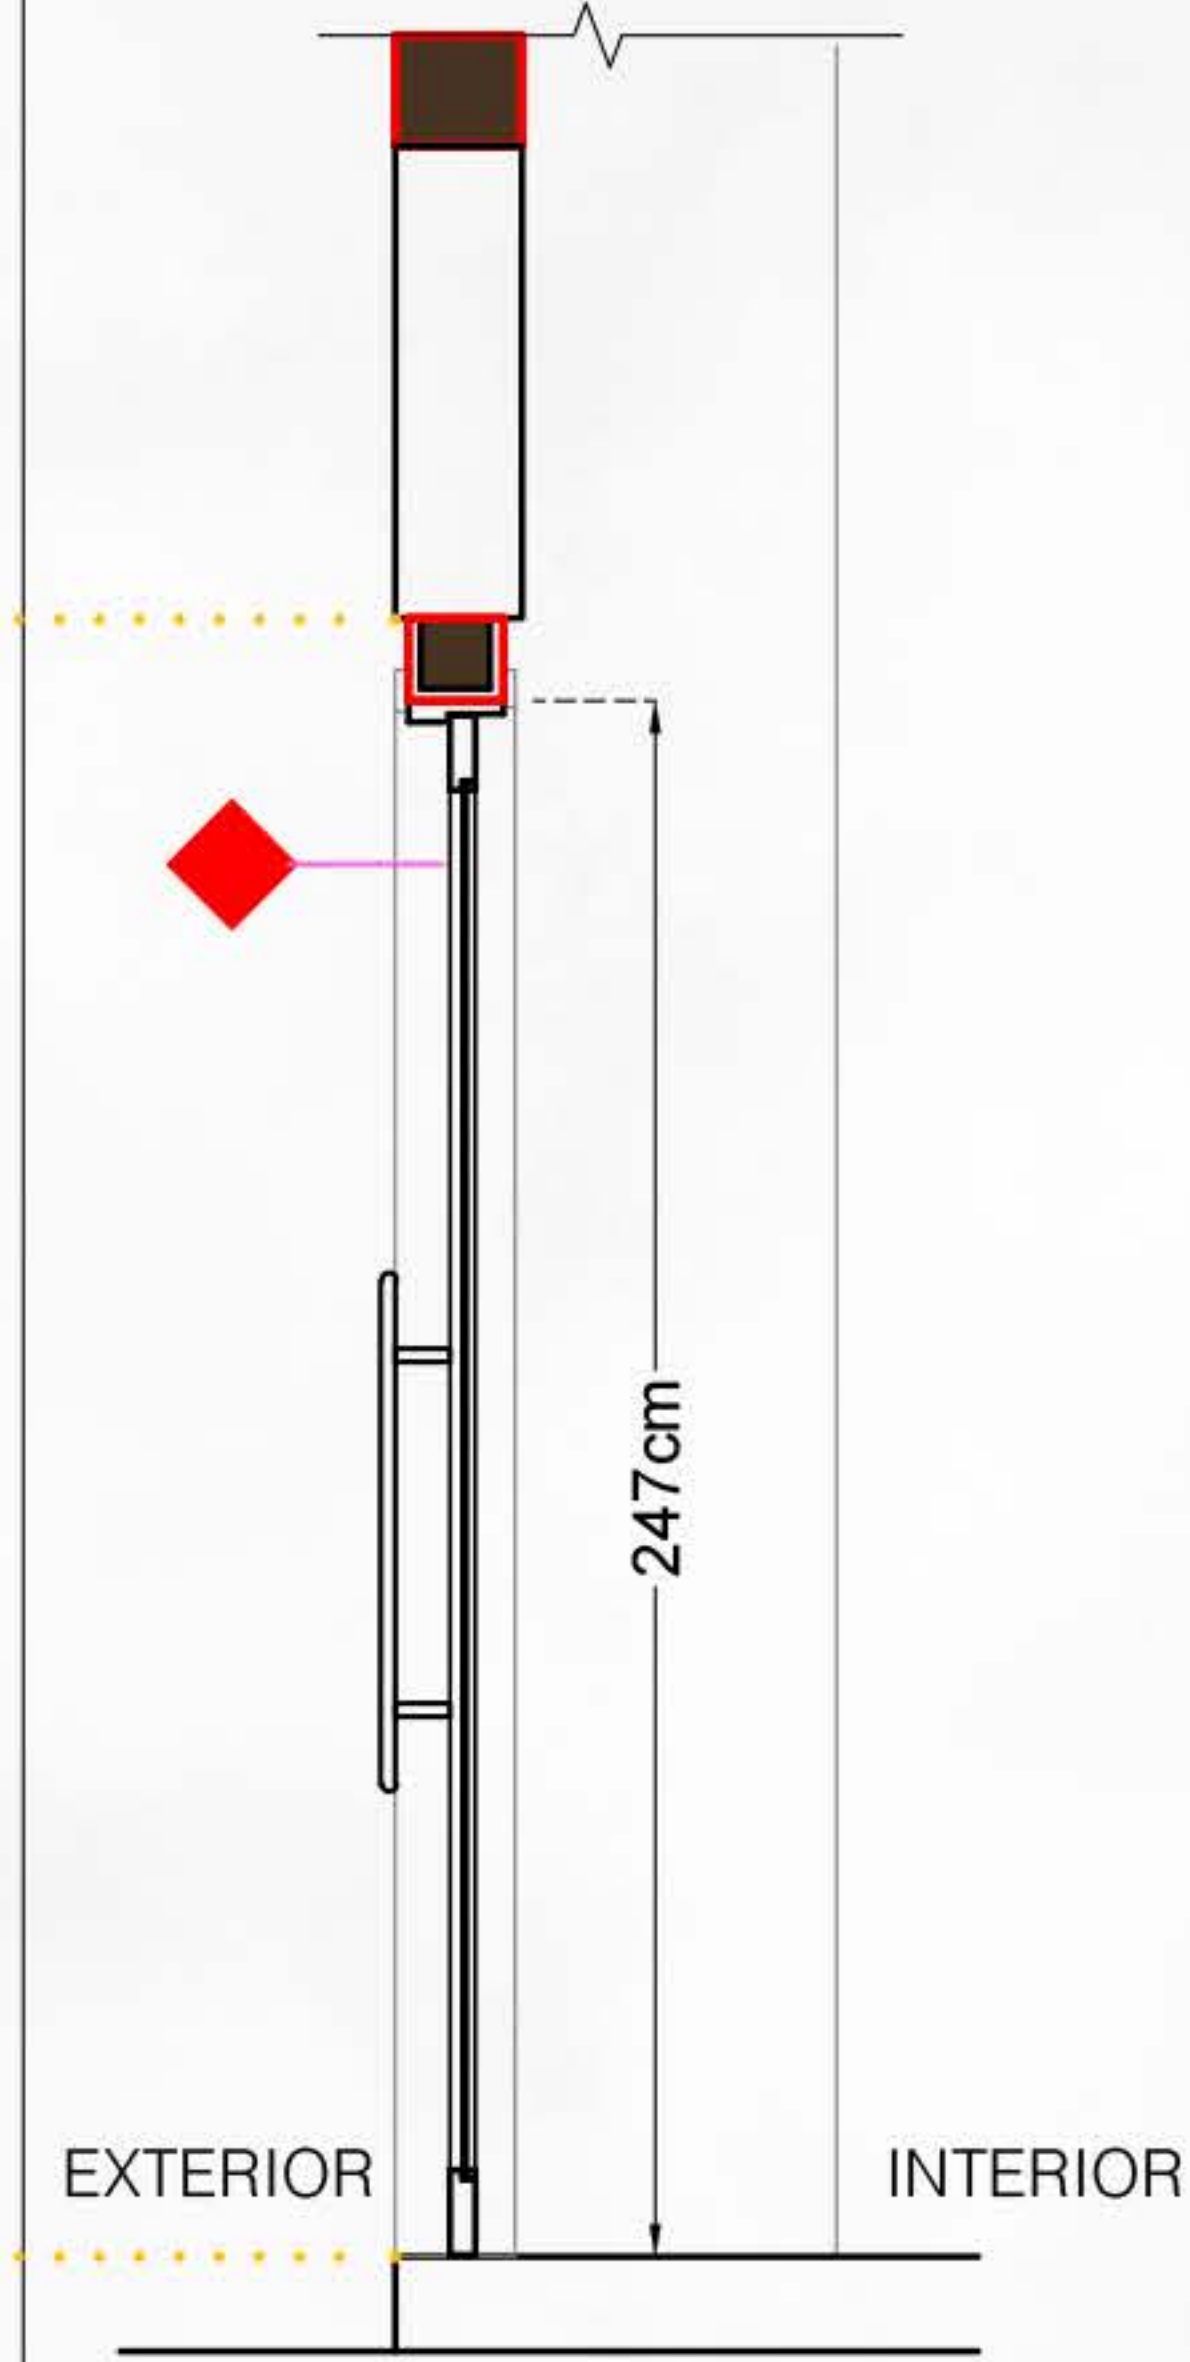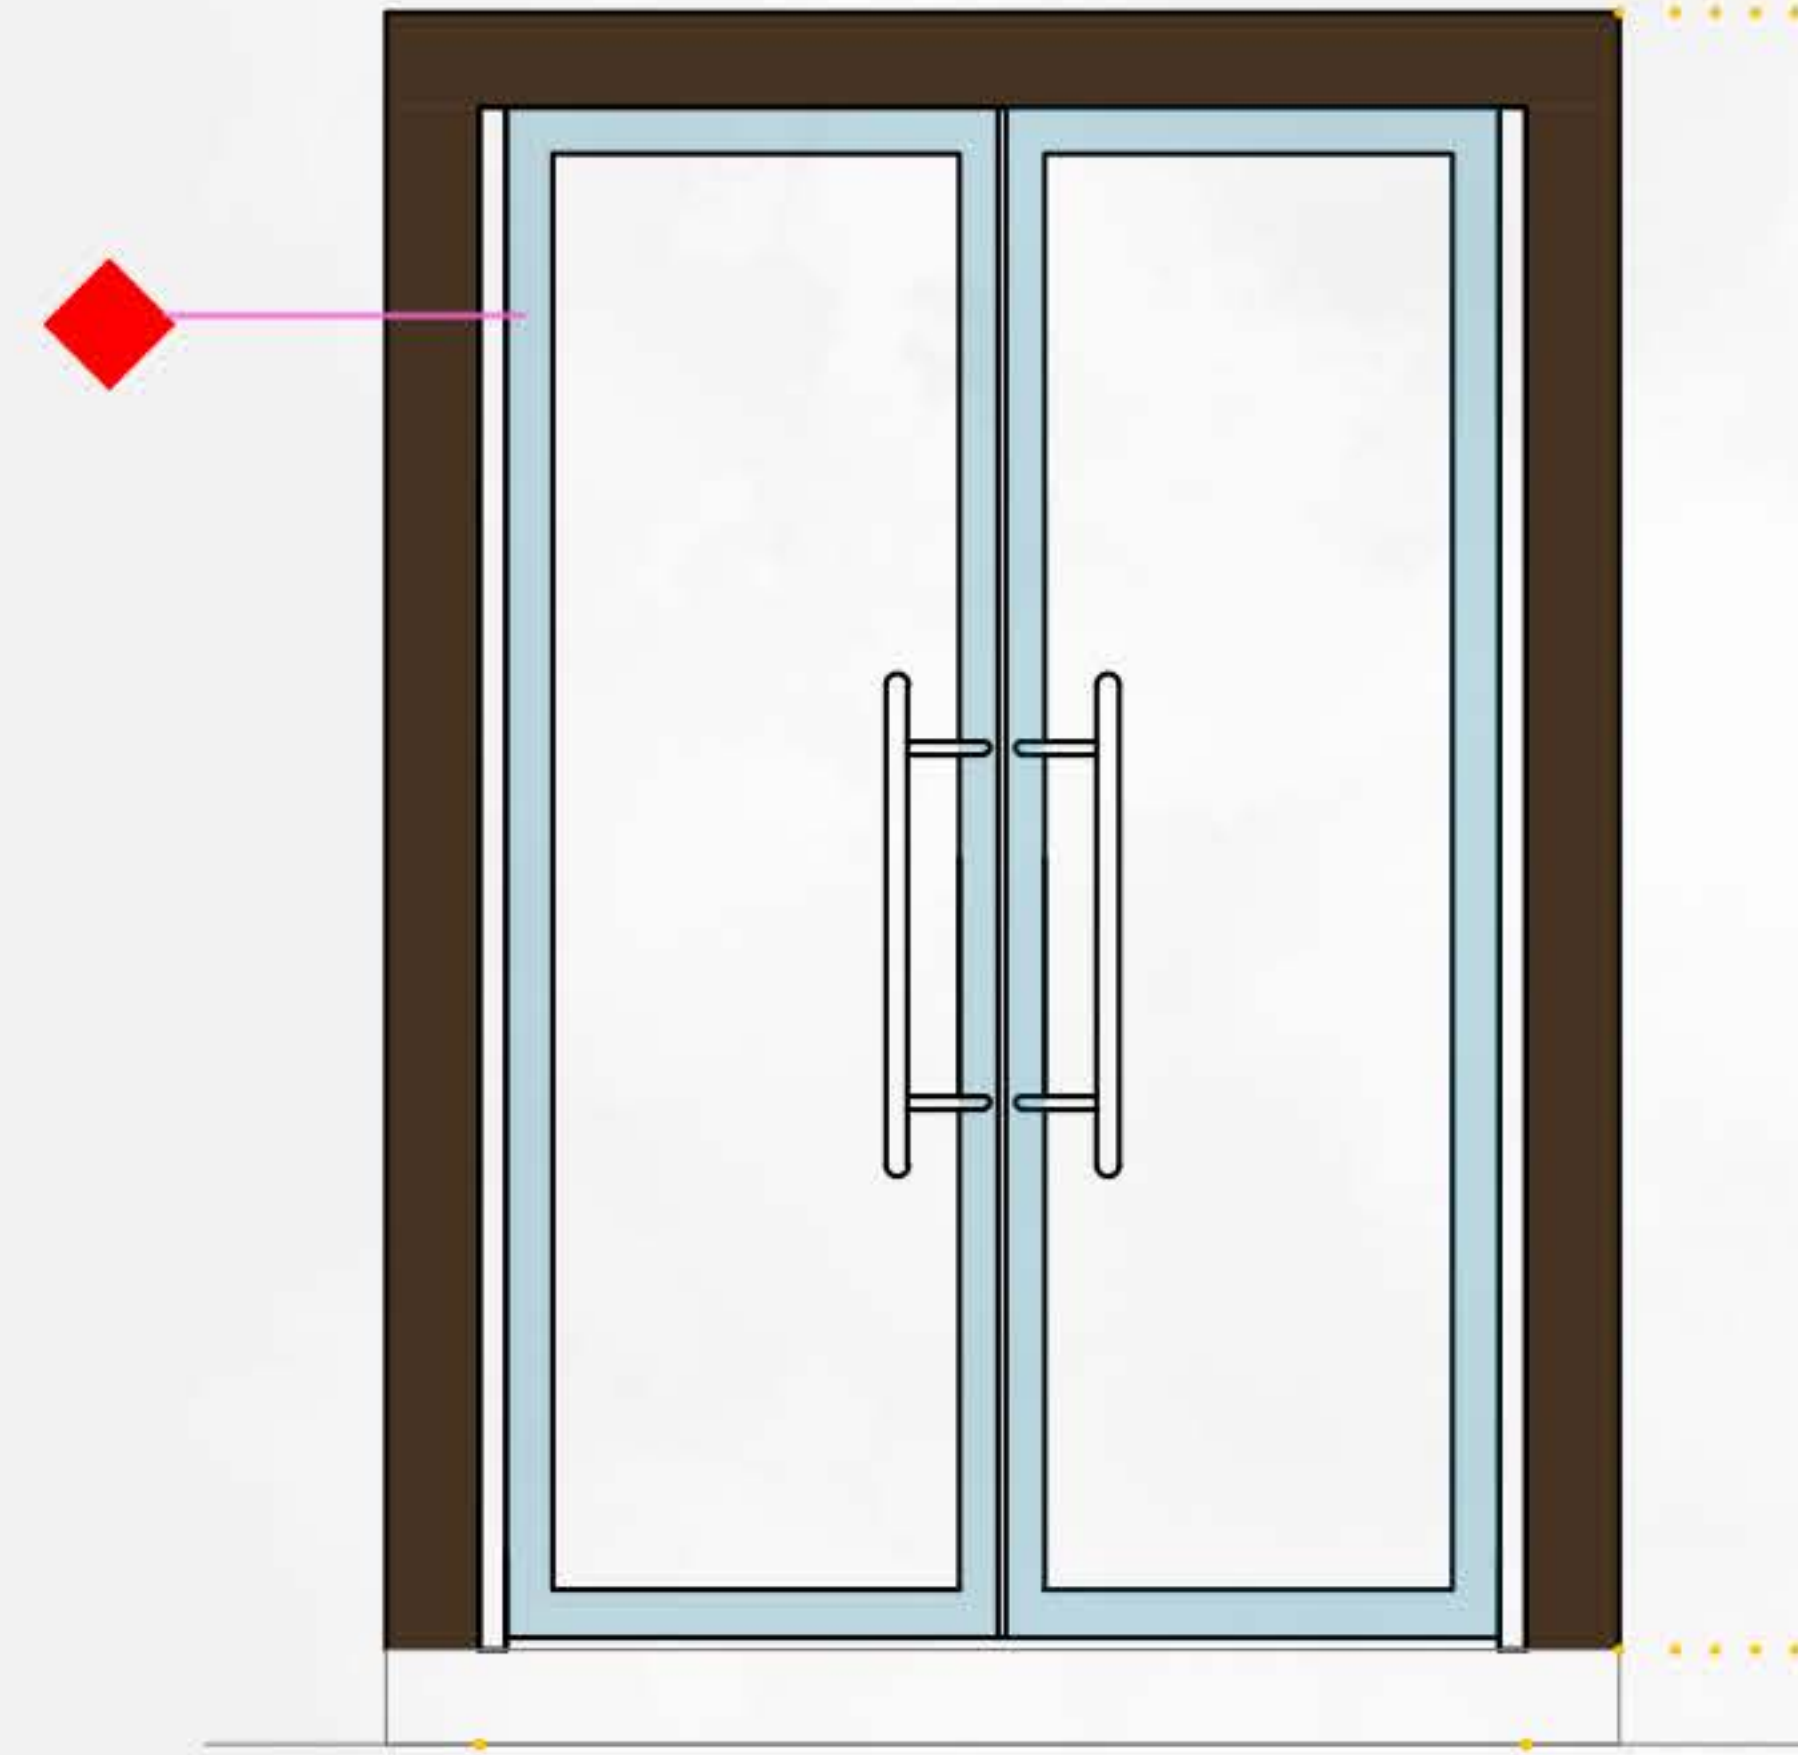

PLAN

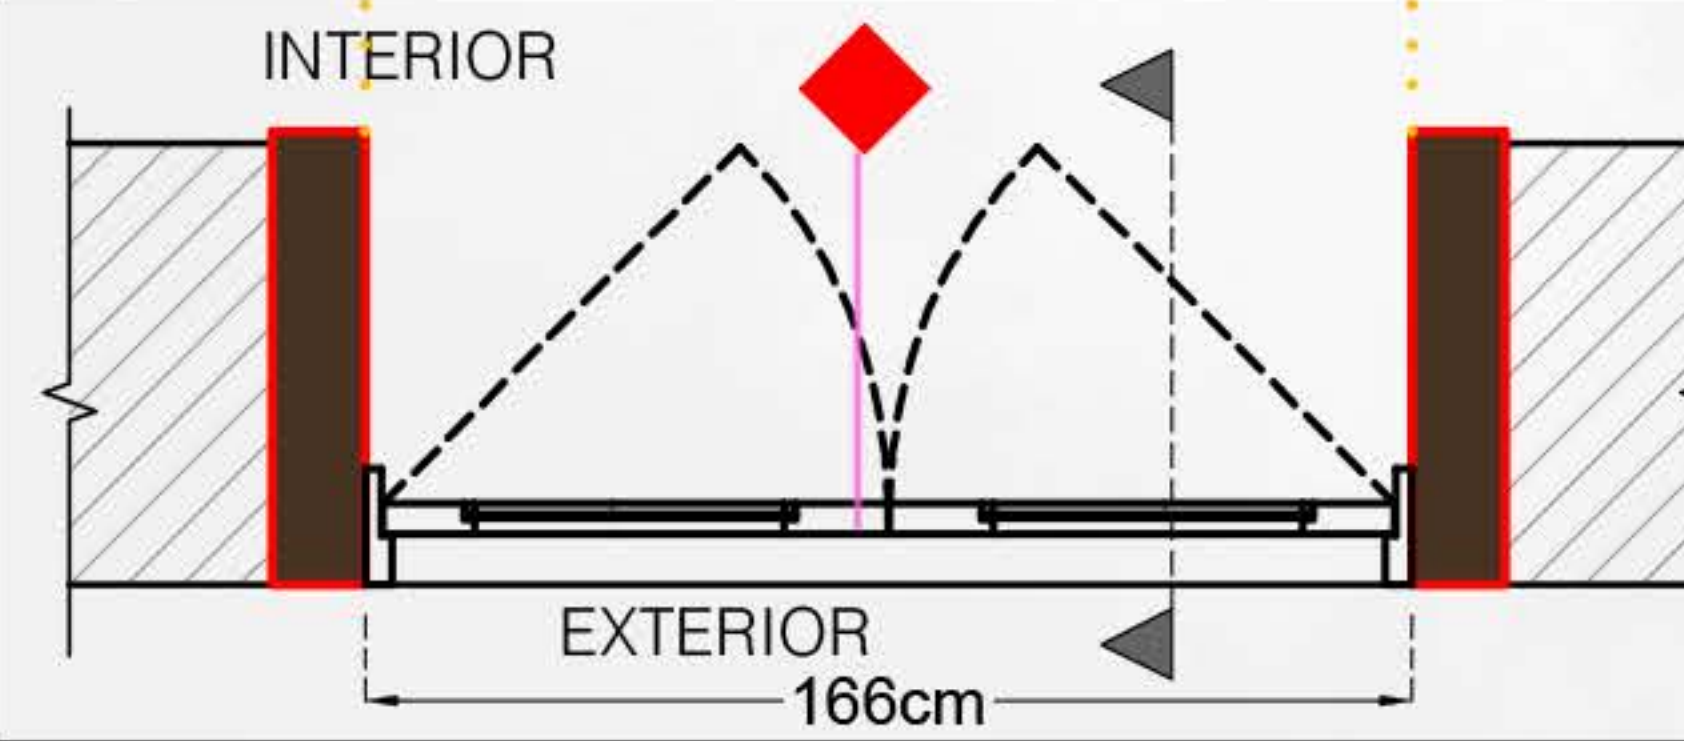

KEY:

- CUT STONE MASONRY
- CUT PLASTER LINE
- STONE MASONRY
- STONE BLOCK
- WINDOW OPENING
- PLAN/SECTION LINE
- PROMINENT CRACKS
- RUSTED METAL
- STRUCTURAL FAILURE
- WOODEN ELEMENT
- METAL ELEMENT
- PROJECTION LINE
- BIOLOGICAL PATINA
- STEEL MEMBER

LEGEND:

- New Frames insertion for door along with glass panel
- Structural stabilization

KEY PLAN

