



**3** Section  
1:20

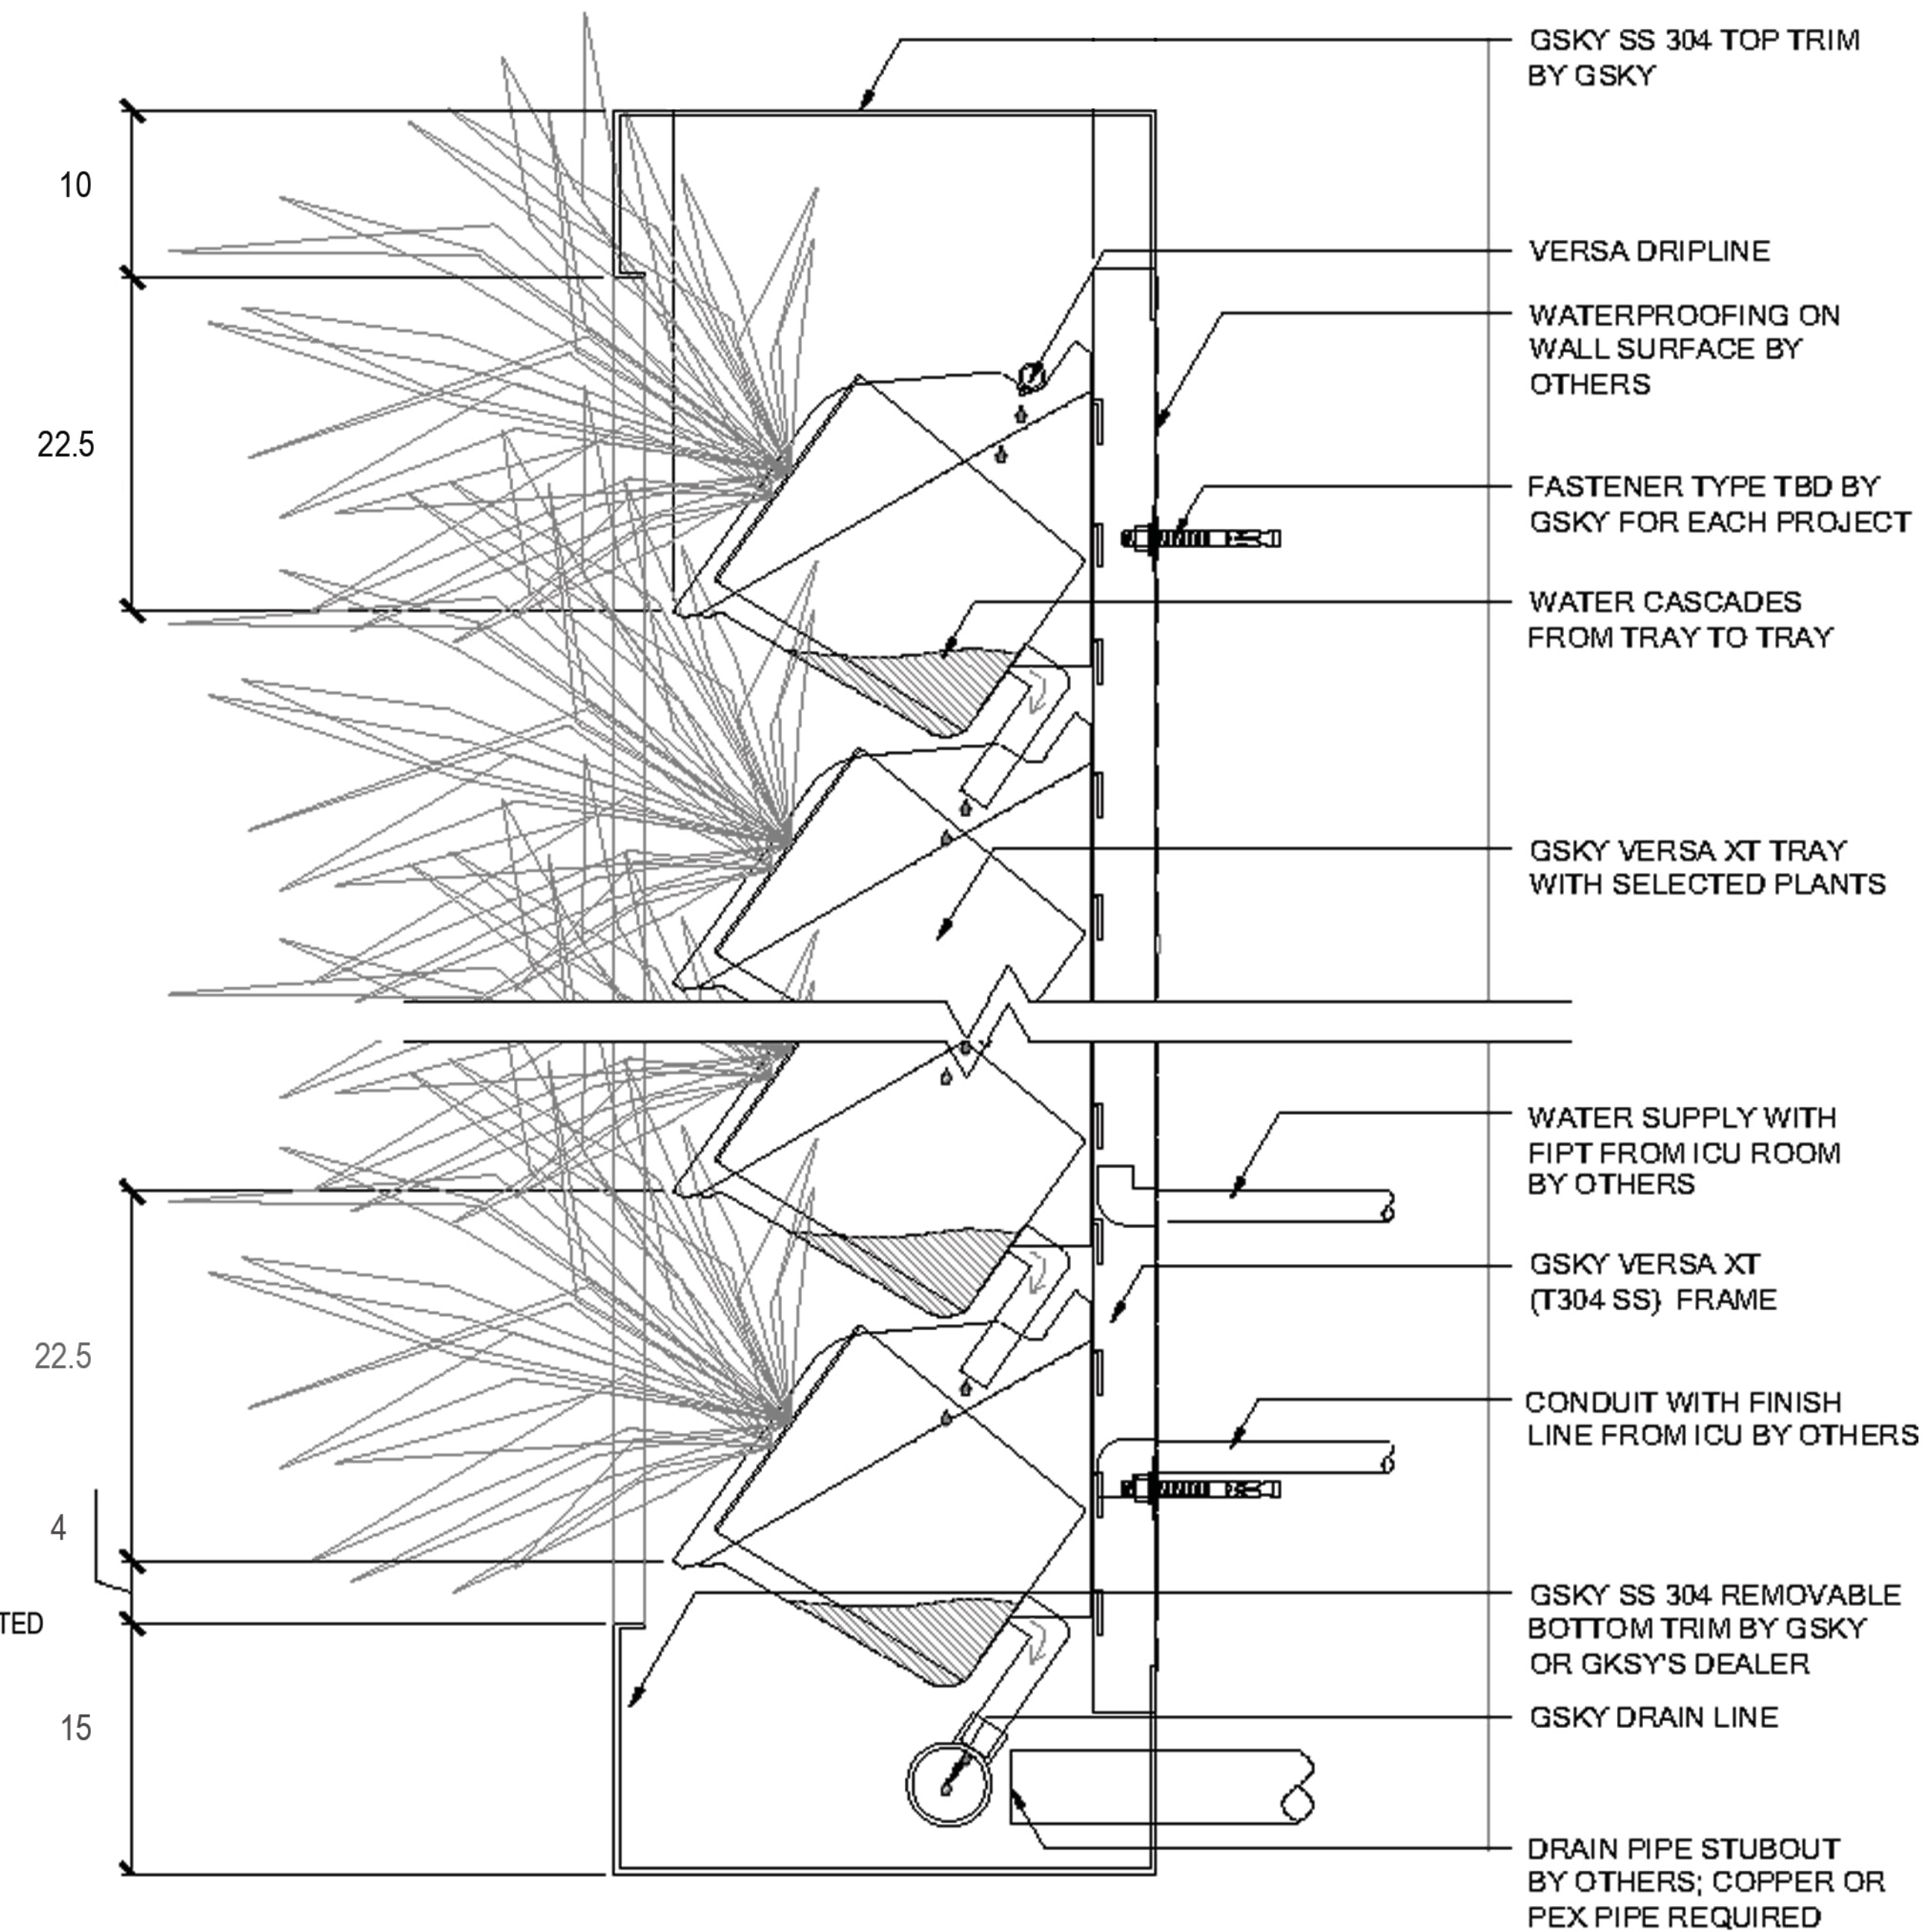

**2** SECTION DETAIL  
SCALE 1:10

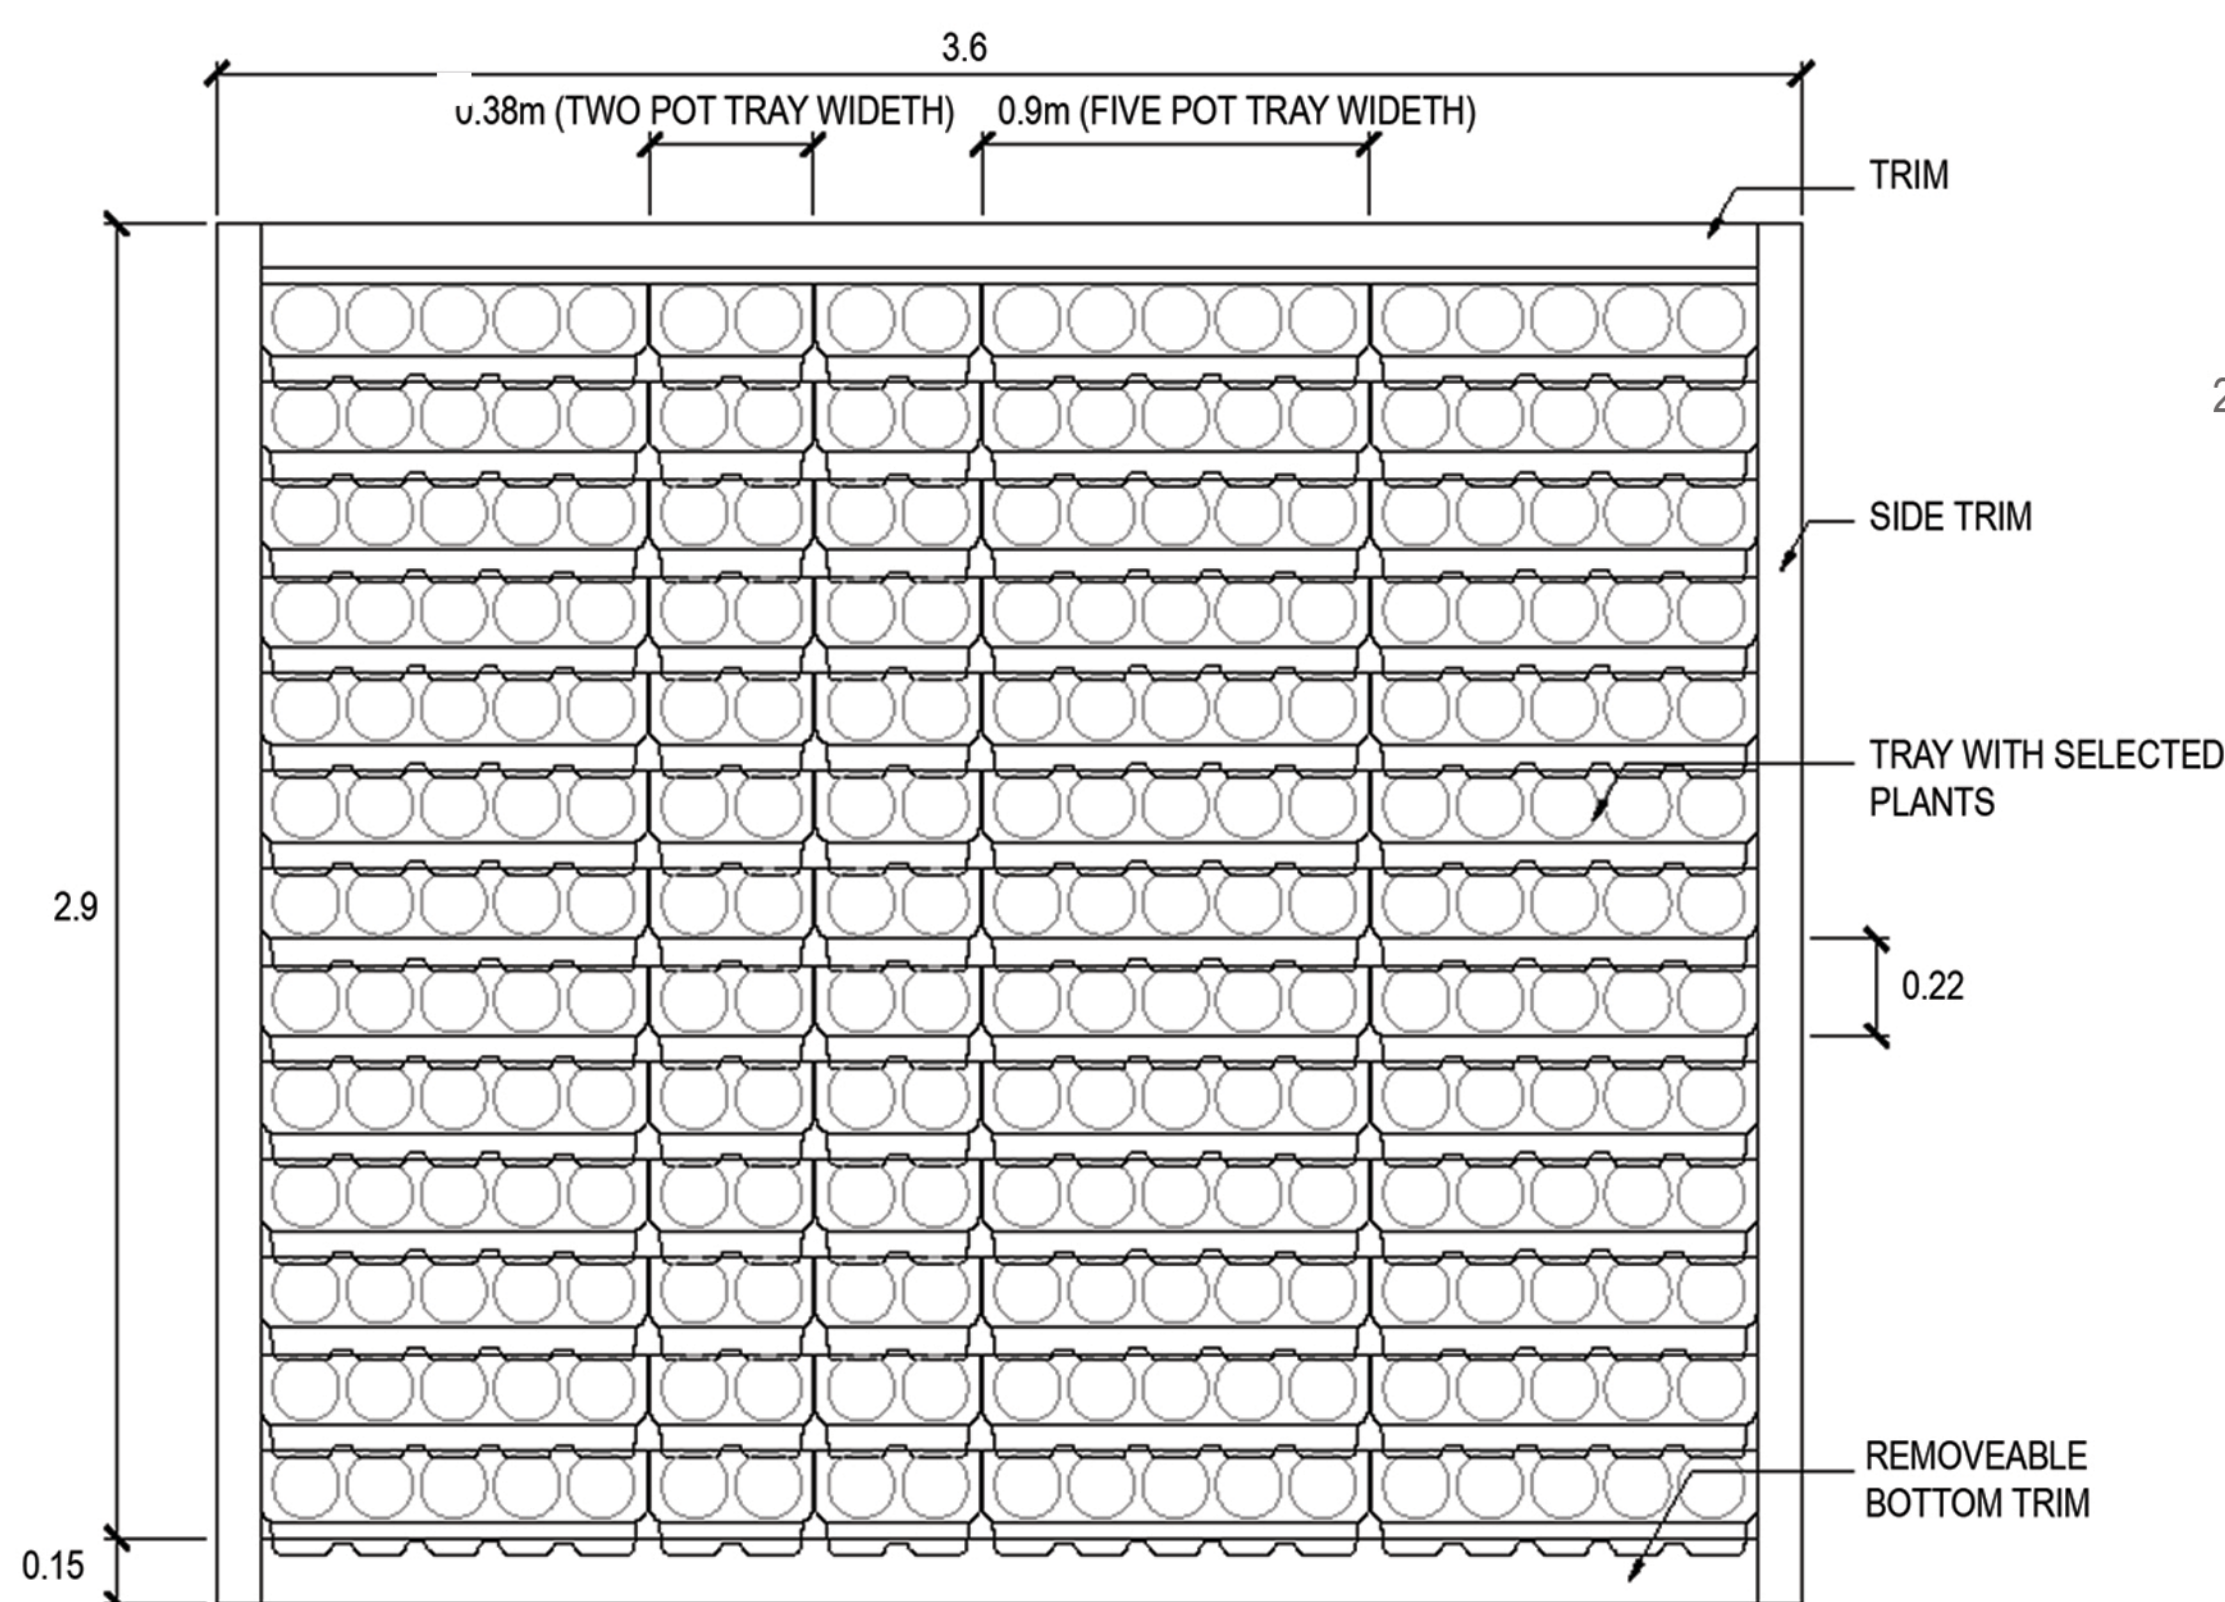

**1** ELEVATION  
1:20