


--- Crolli

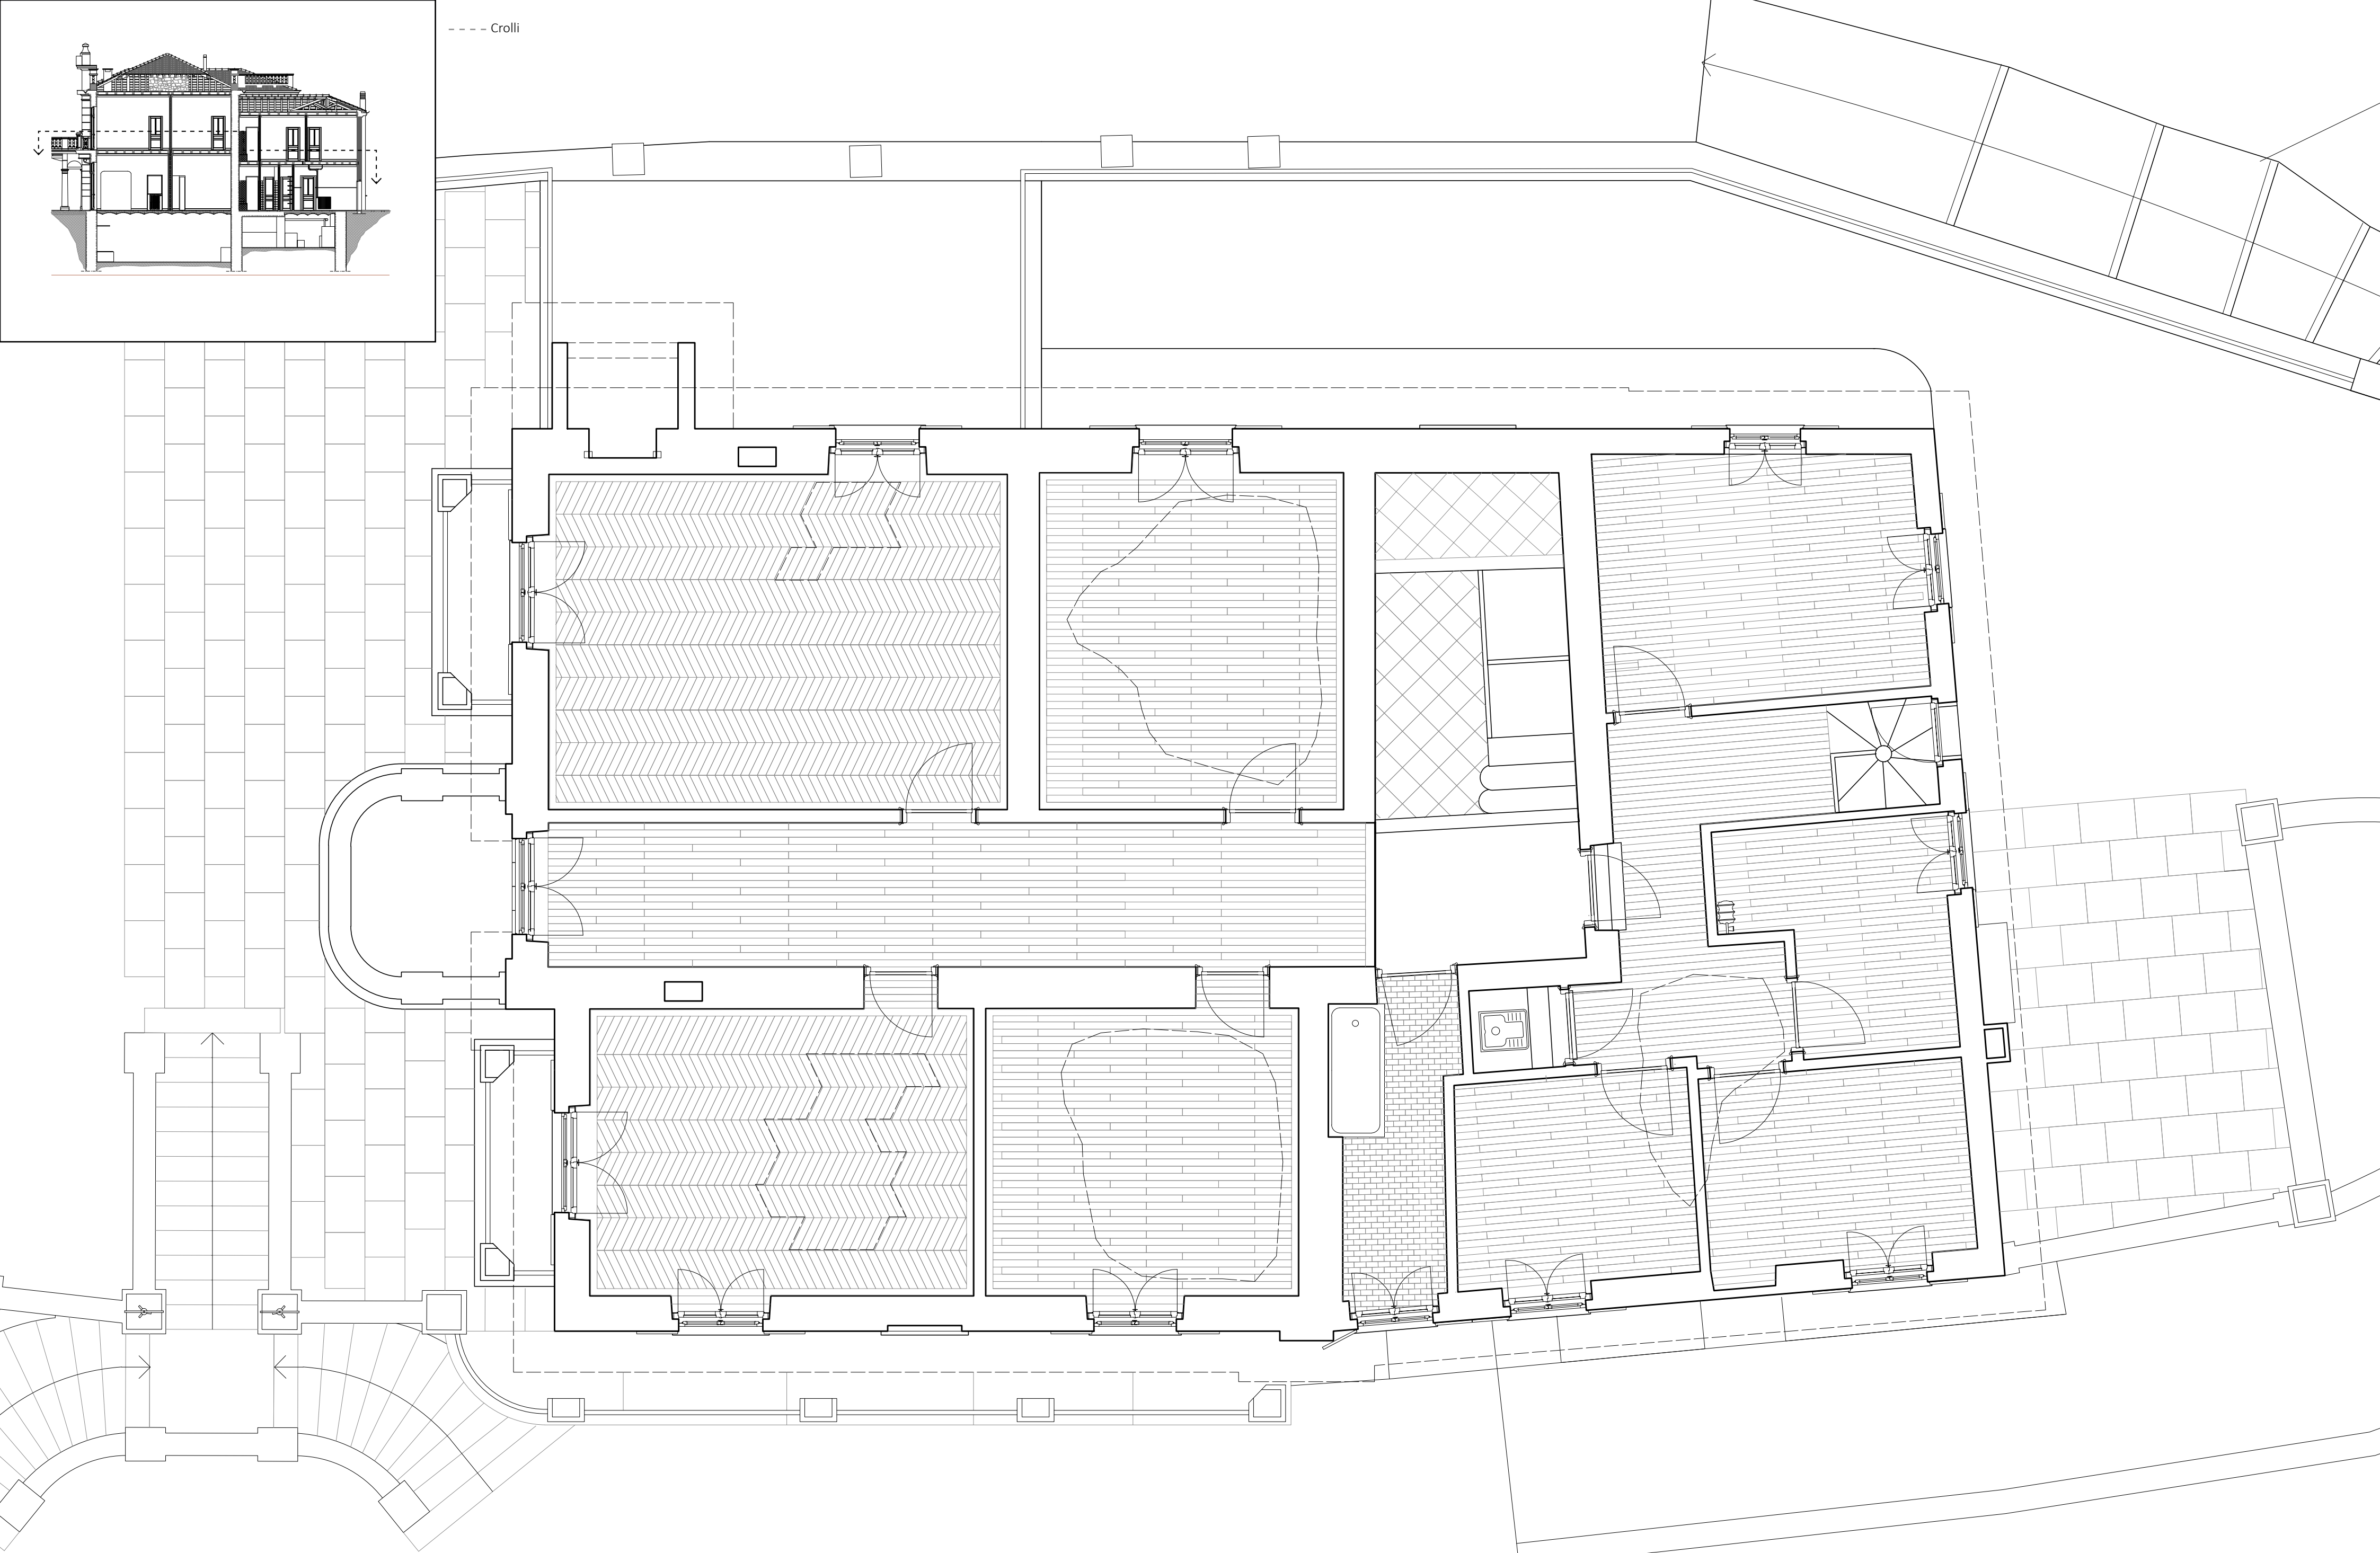

Scala 1:50 0 1 2 5m

