


VISTA B-B

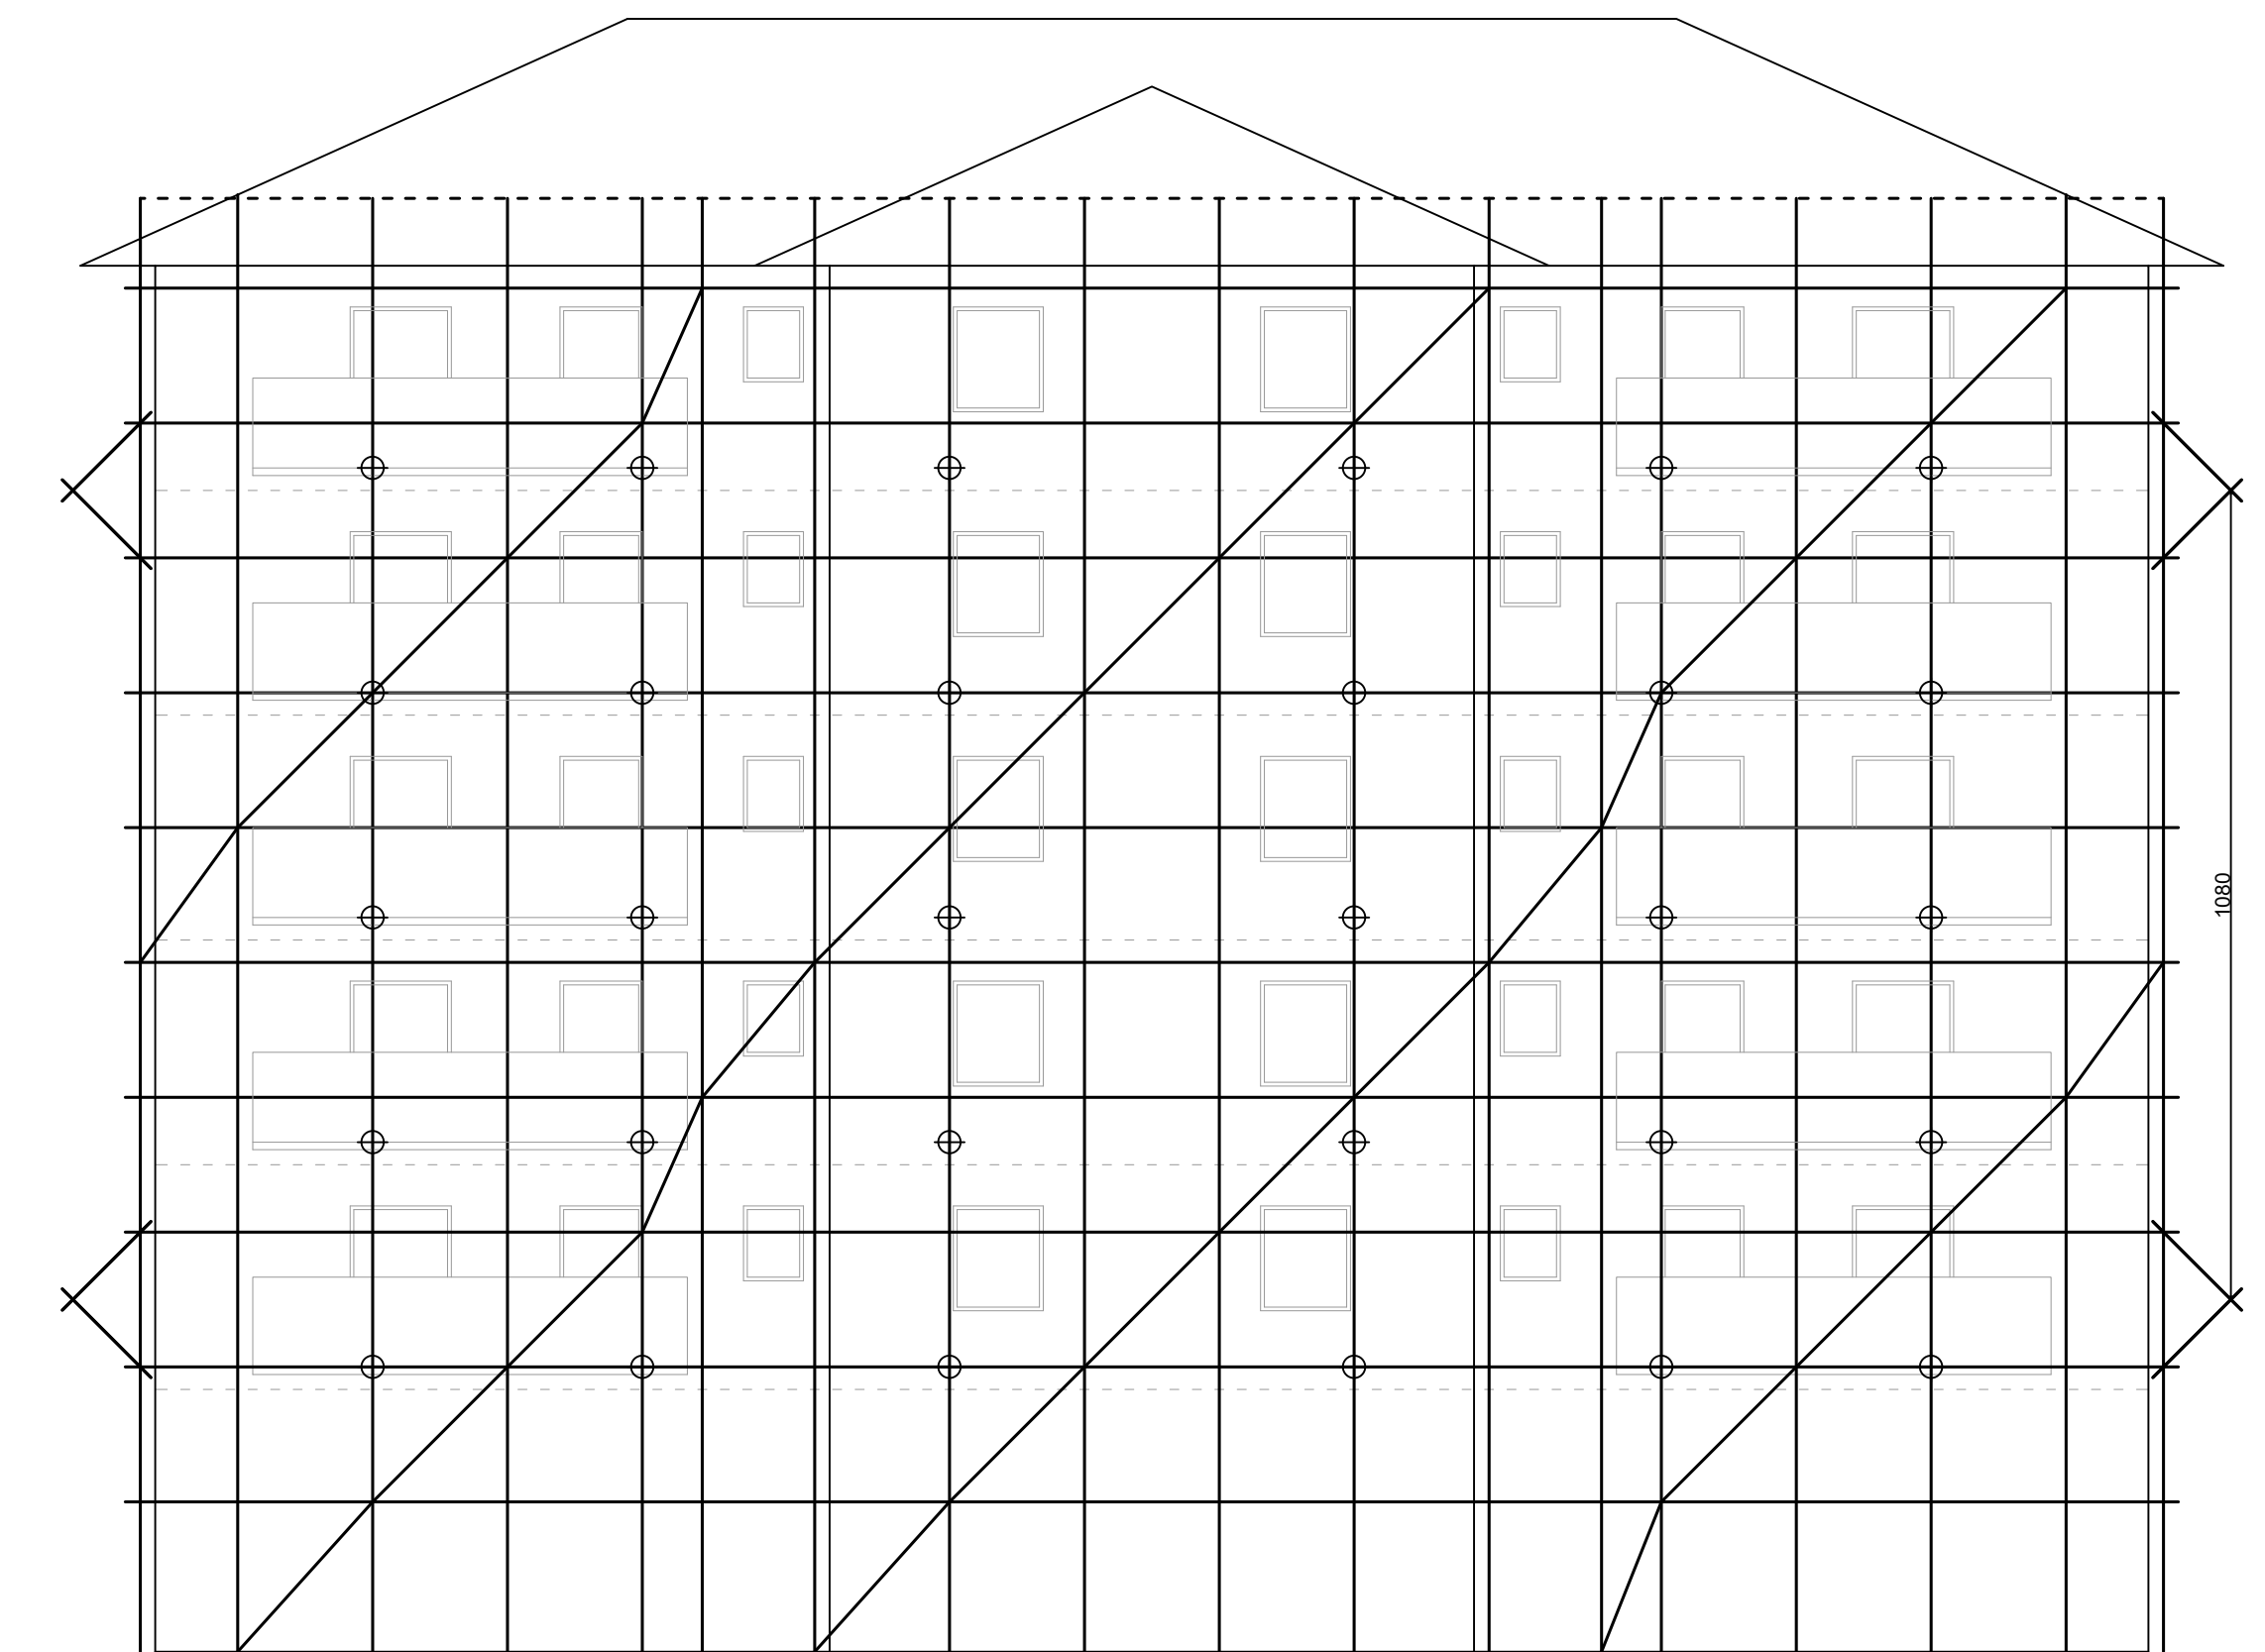

VISTA D-D

