


3. Physical Intervention

c. Program injection and application

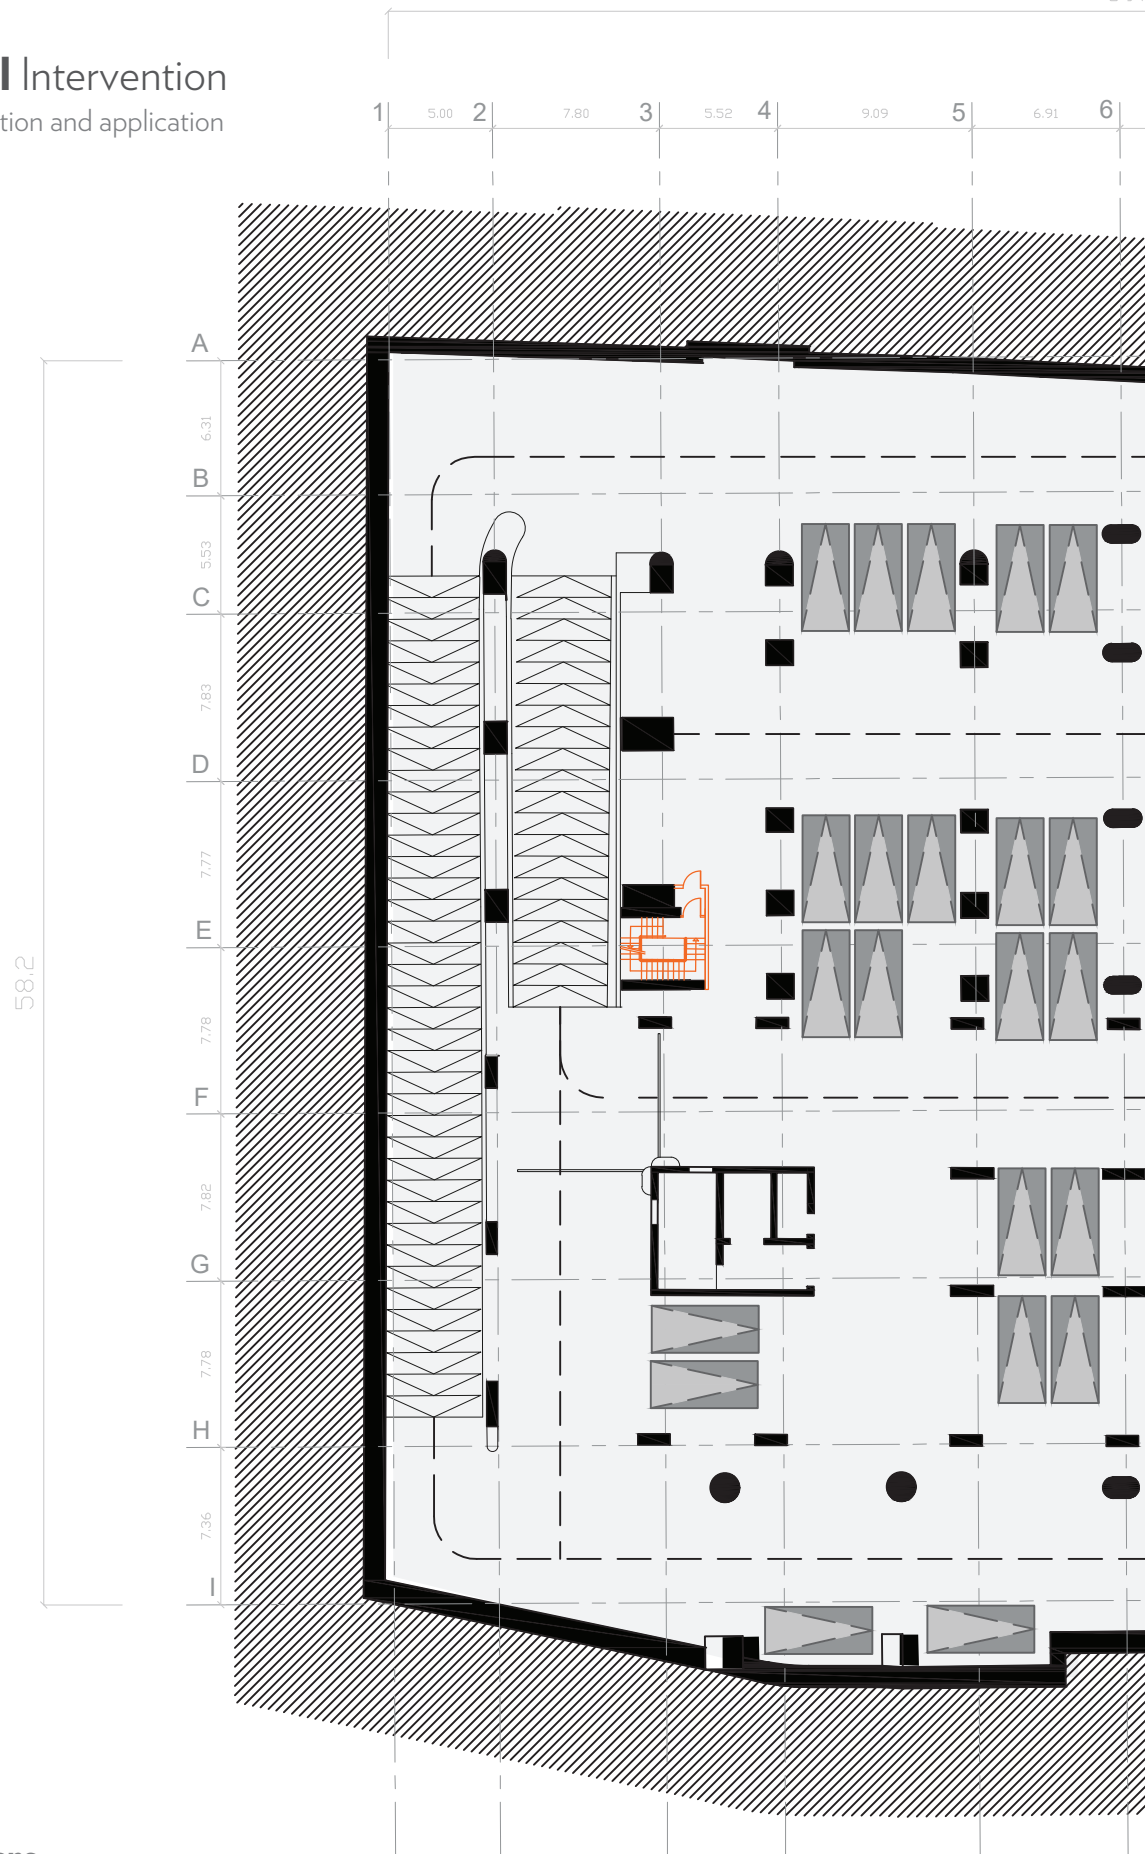

-6 > -3

All parking Plans

1:300

