


GREEN ROOF AREAS

	Building A - West side	Building A - East side	Building A - 2nd floor	Building B	Building C
Area [m ²]	1482	1482	1000	690	690

GREEN ROOF STRATIGRAPHY

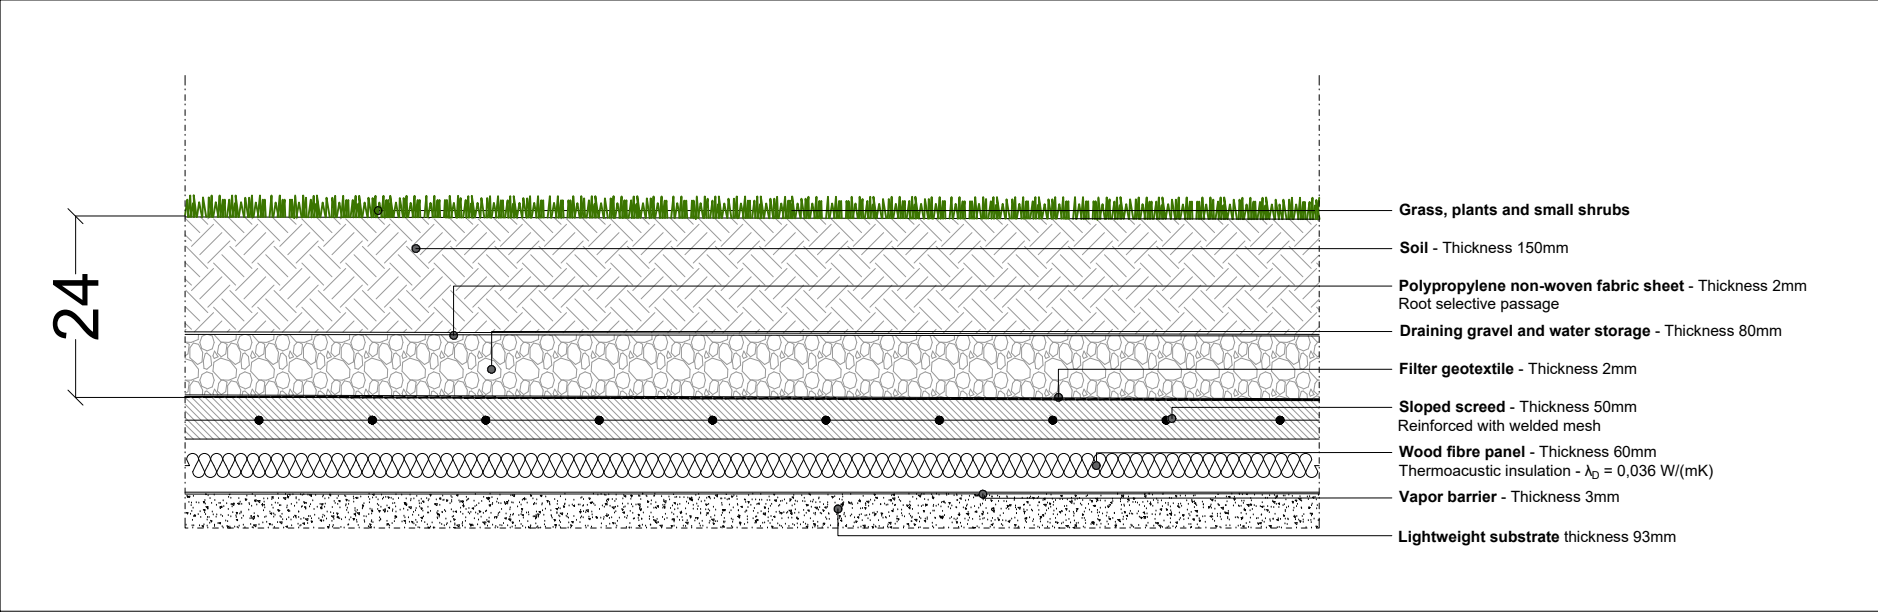

GREEN ROOF REFERENCE



«psci.princeton.edu» Retrieved March 04, 2024, from <https://psci.princeton.edu/tips/2022/7/8/all-about-green-roofs>

PHOTOVOLTAIC PANELS MEASURES

Area [m ²]	Number of PV panels	Expected total power [kW]
320	200	60

PHOTOVOLTAIC PANELS REFERENCE



«pannelli-solari24.it» Retrieved March 04, 2024, from <https://www.pannelli-solari24.it/pannelli-solari-prezzi/pannelli-fotovoltaici-prezzi/>