

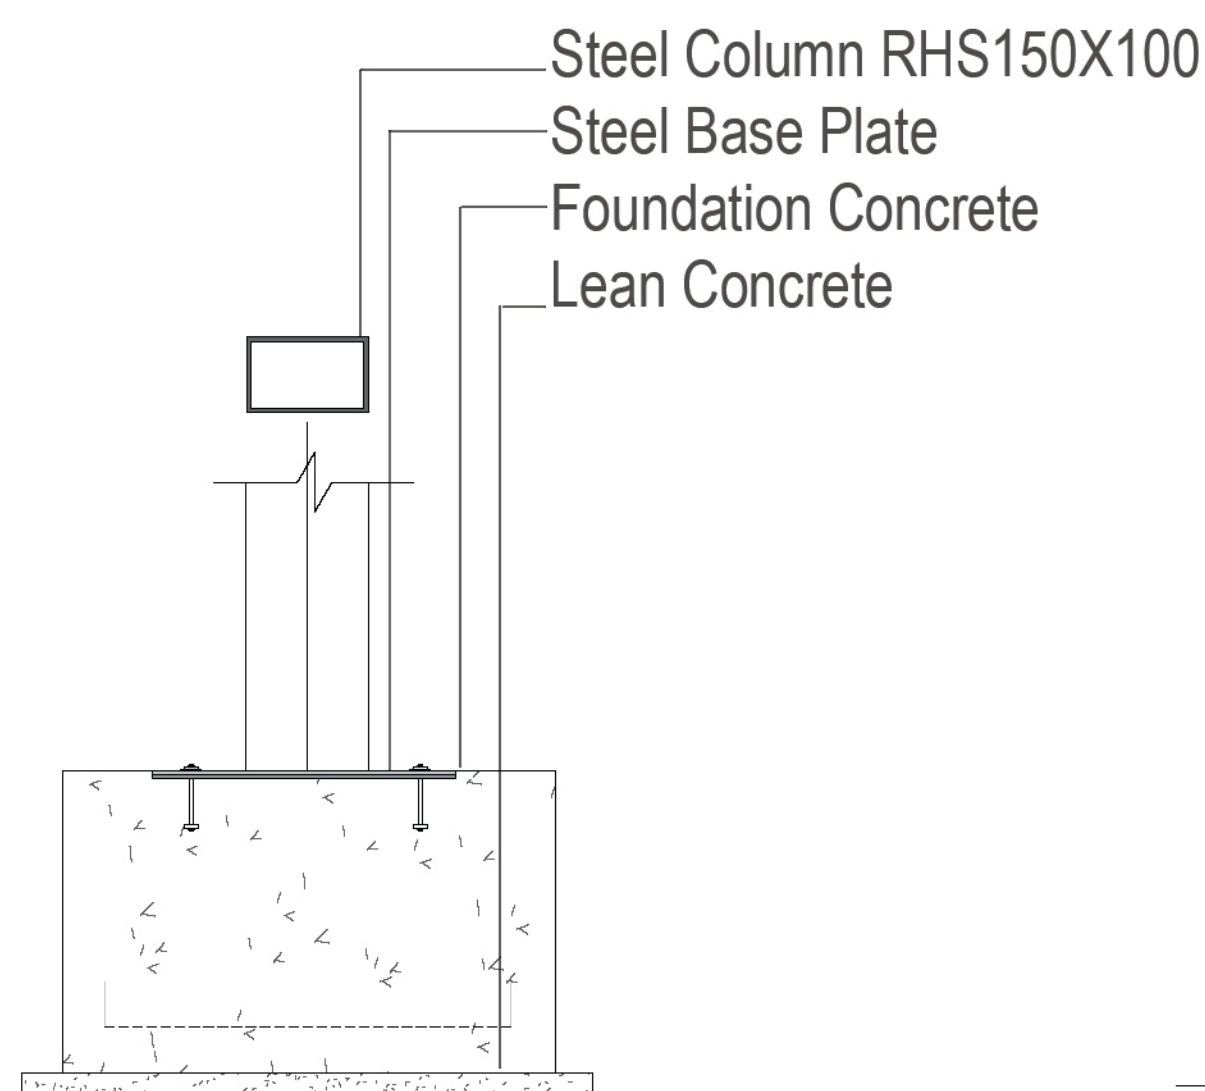



Steel Column RHS150X100
Structural Frame-Aluminium
Expanded Metal-Aluminium40mmx40mm
Structural Beam UB127X76X13
Steel Plate

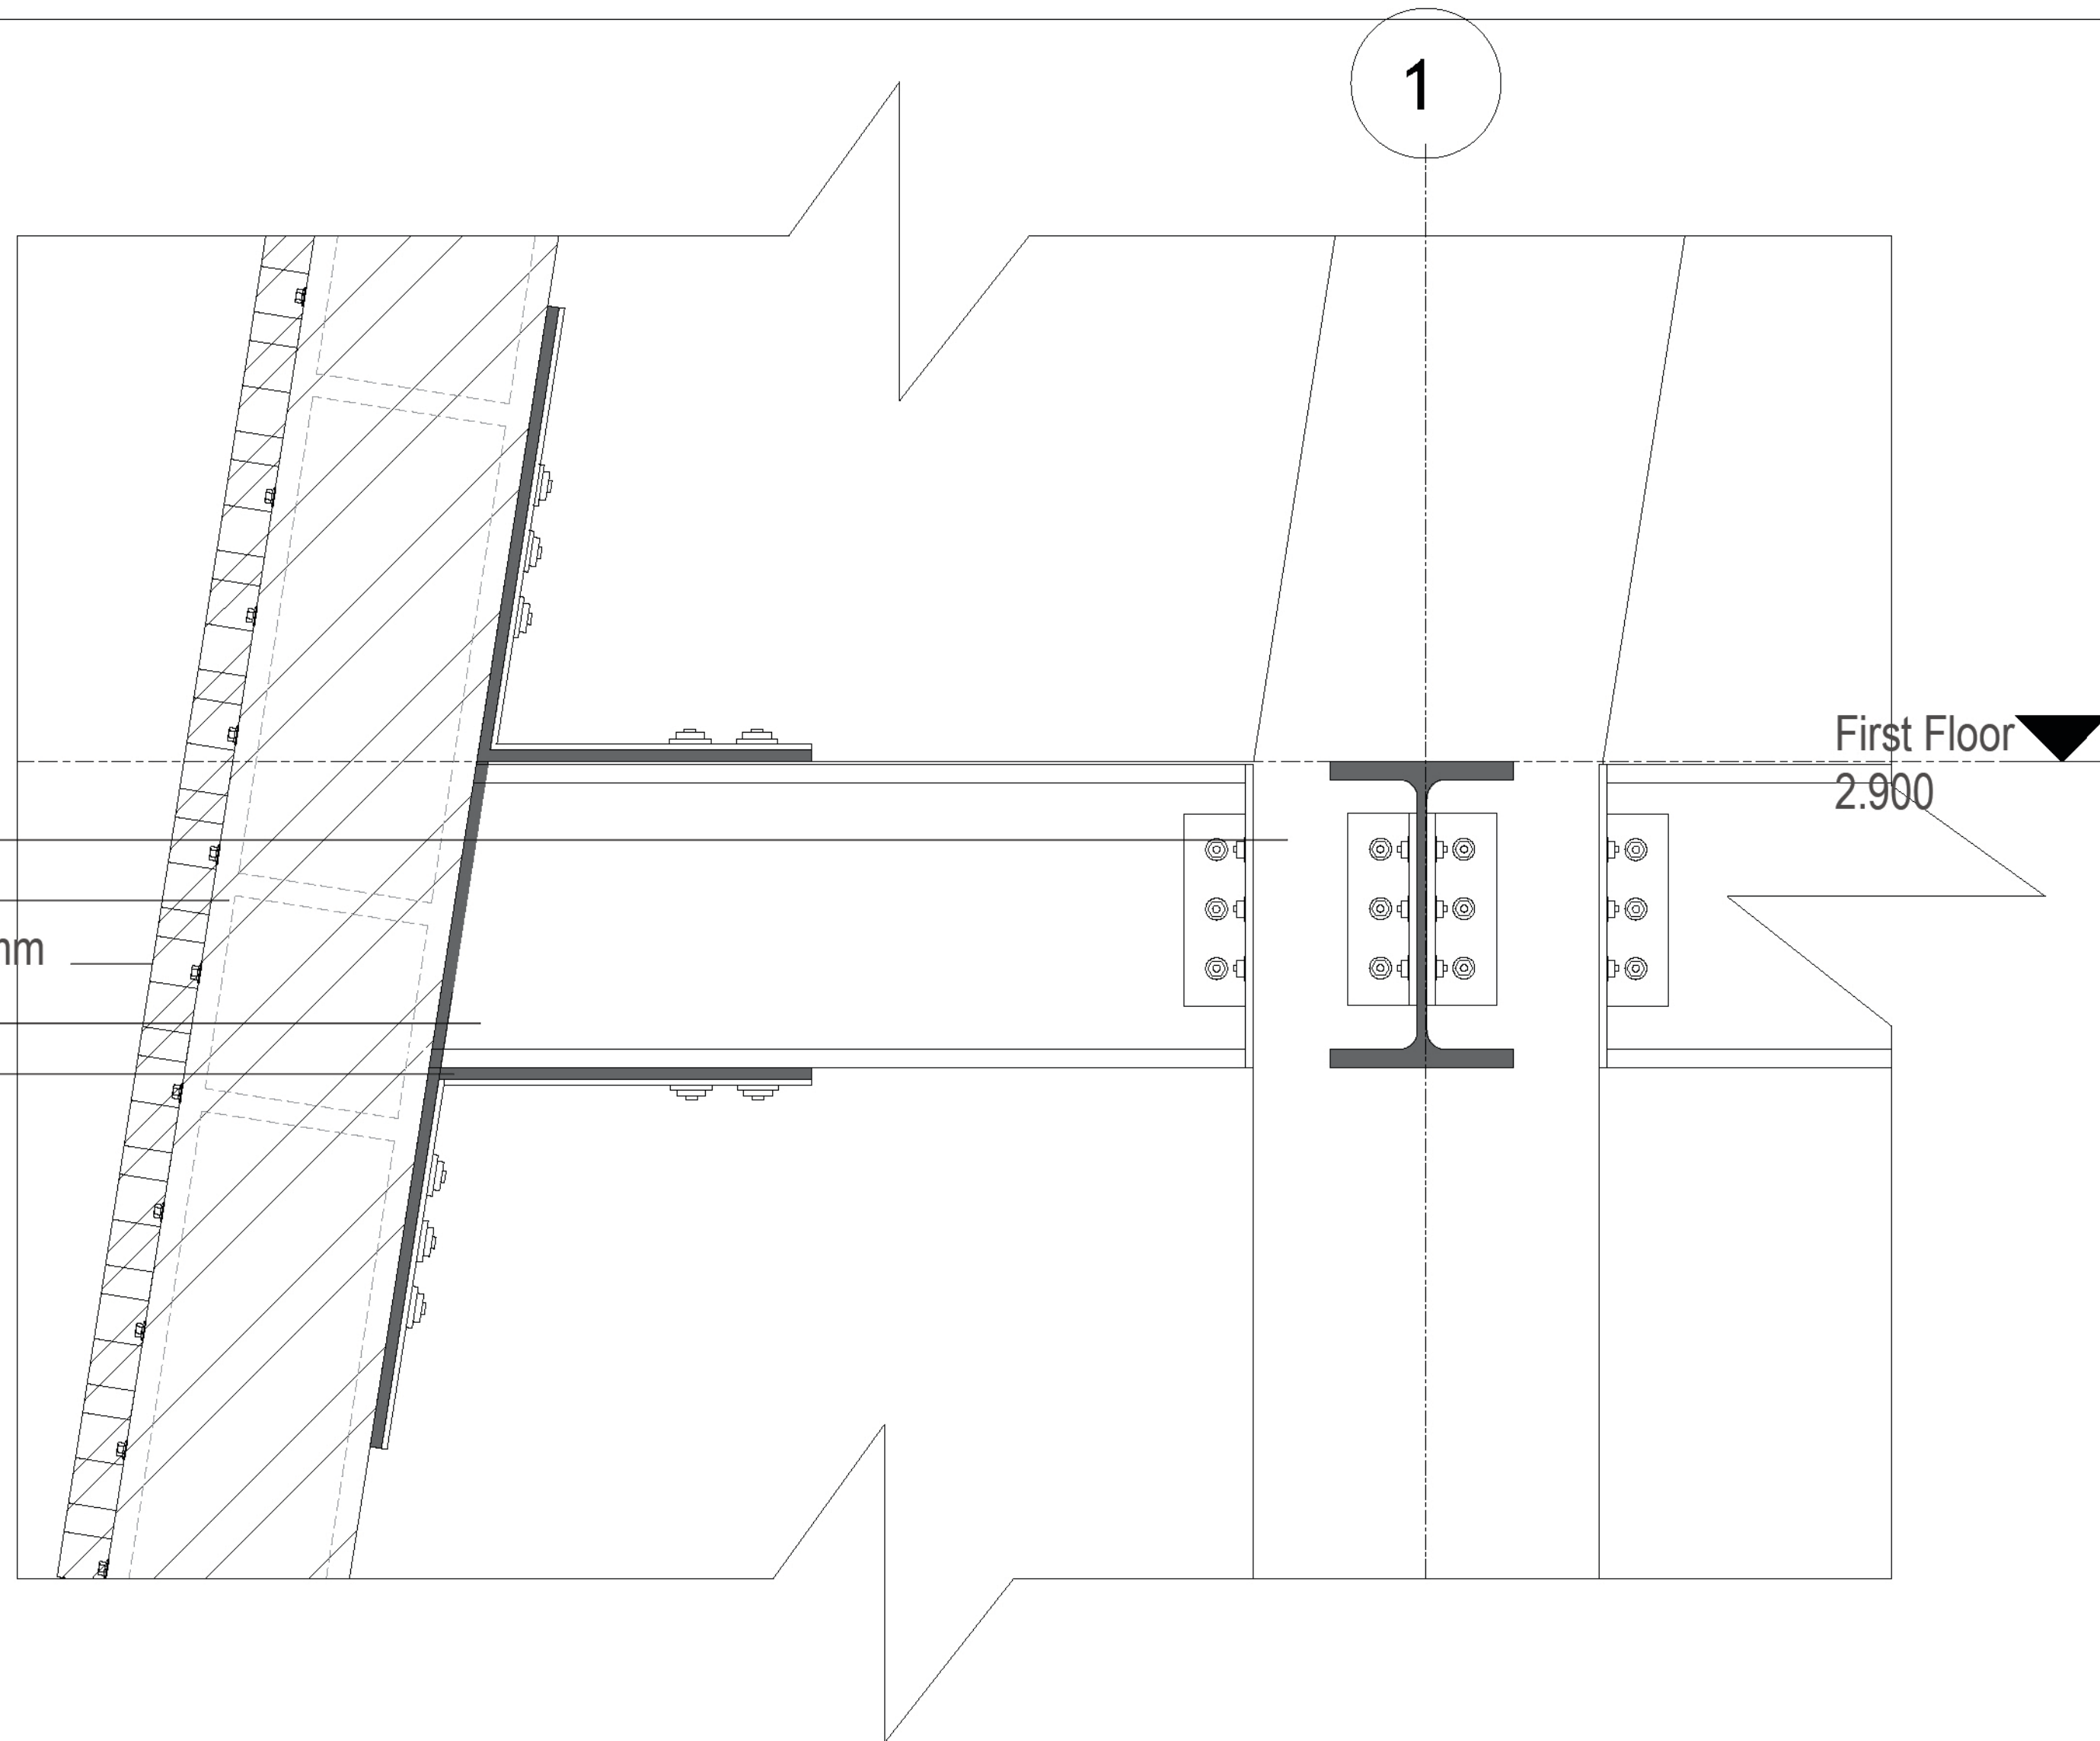


Foundation 1.10

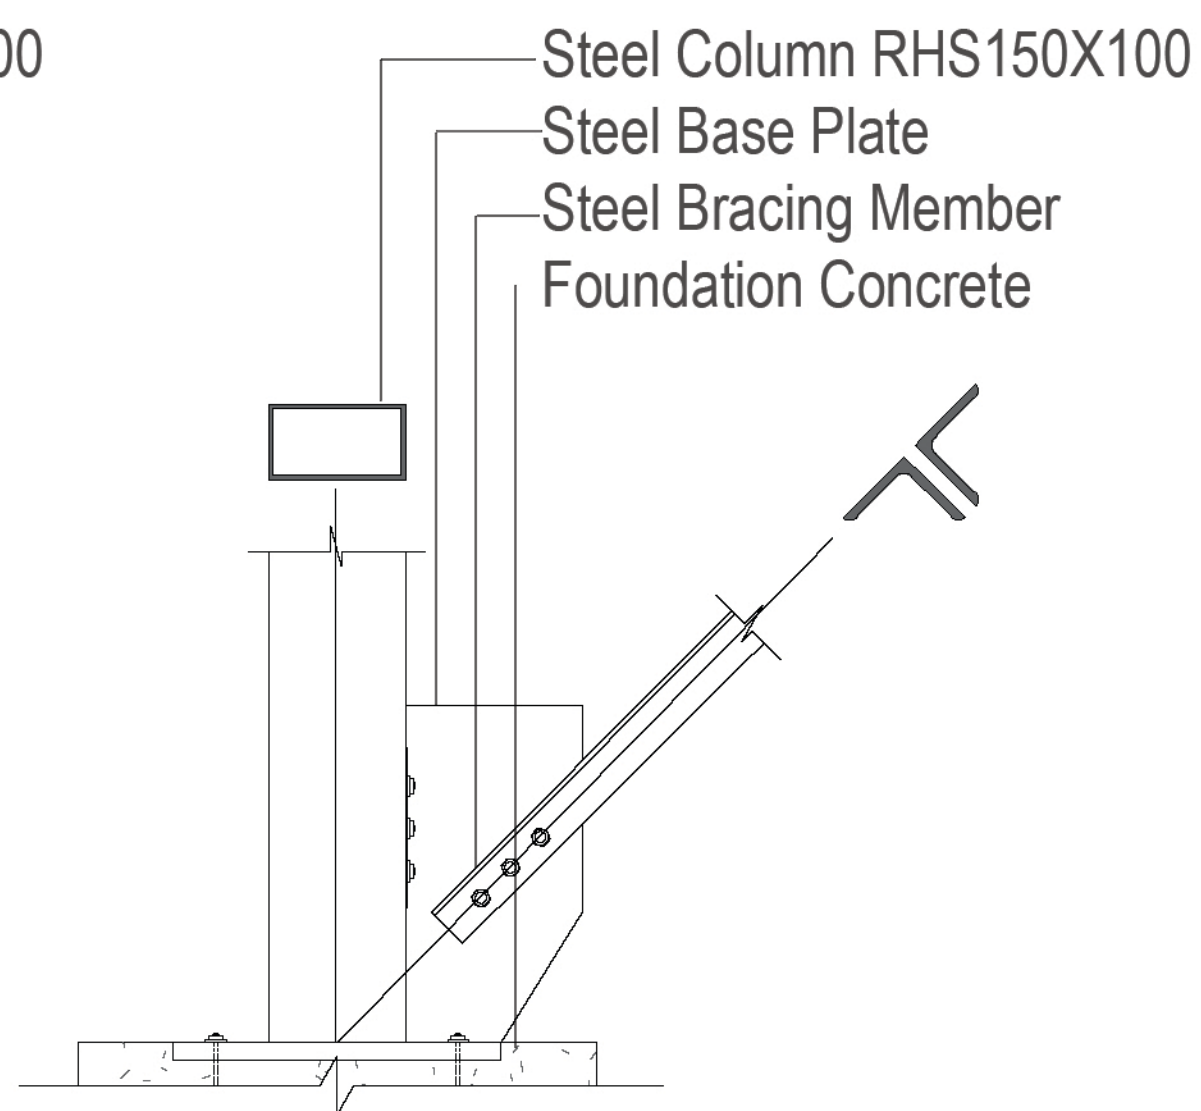

Bracing Connection 1.10

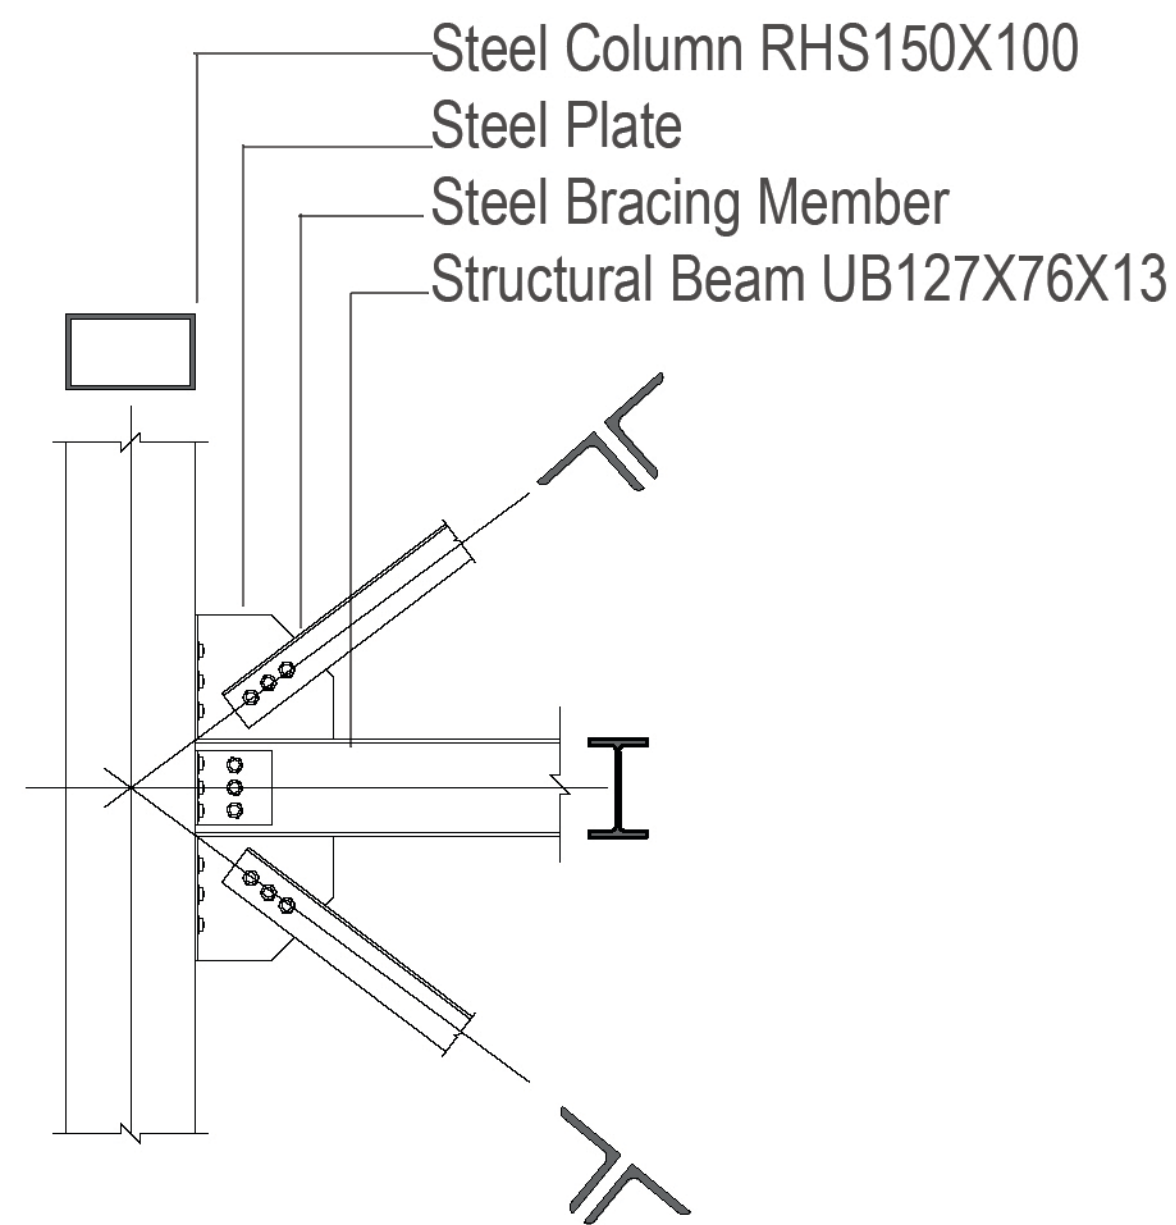

Diagonal Bracing Connection 1.10

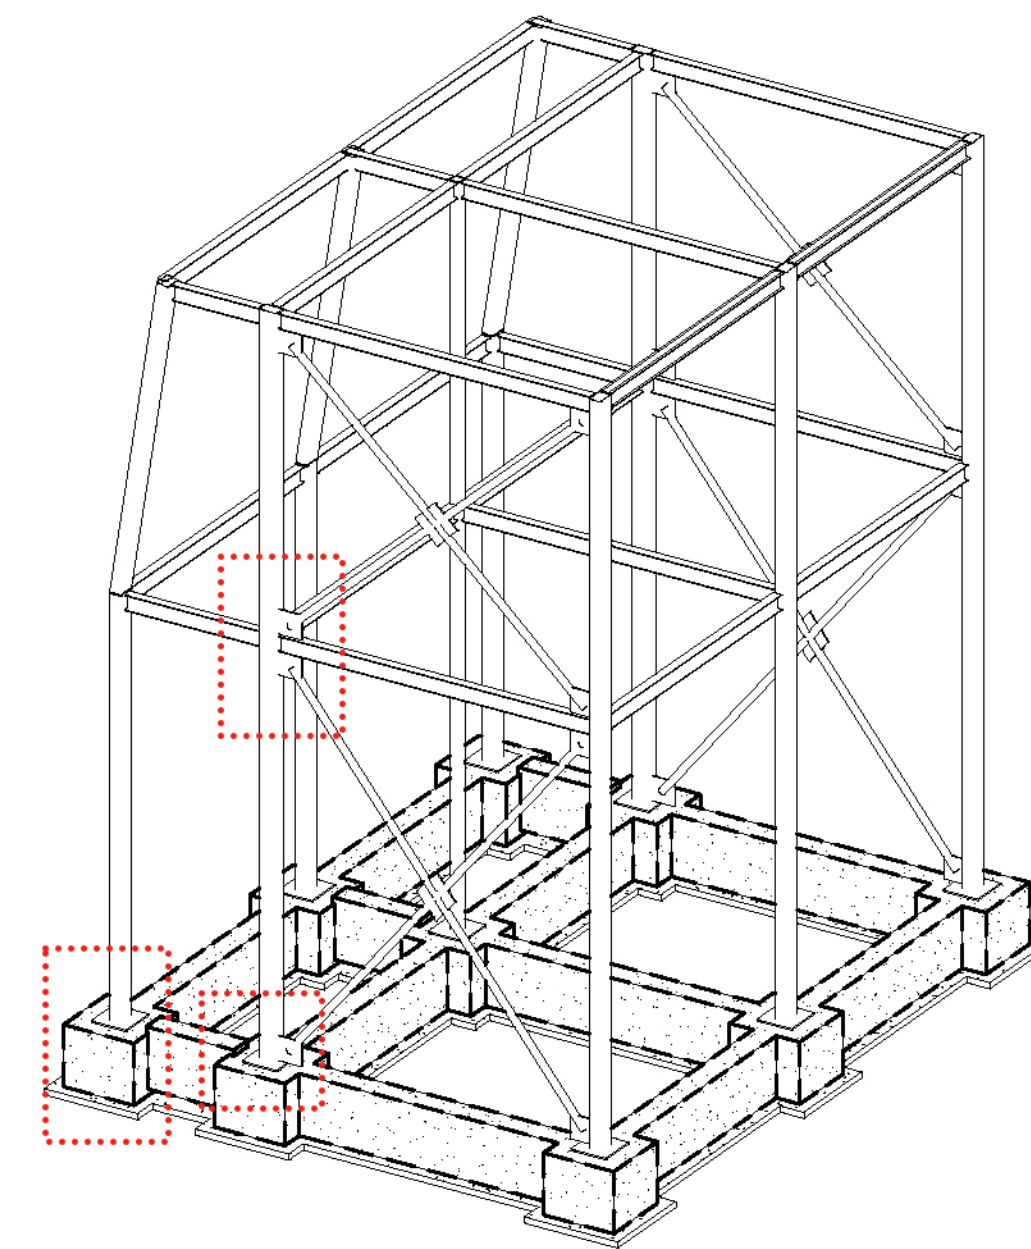

2 Structure 3D View



**Politecnico
di Torino**

Master's Degree
in Building Engineering

Candidate:
Yashar Jafari

**A Tiny House
District in Milan:
A Sustainable
Proposal for
Affordable Housing**

Supervisor:
Professor Marika
Mangosio

A.Y. 2024-25

N-05

A130
Scale 1.5