



MODULAR HOMES

Scale 1:50

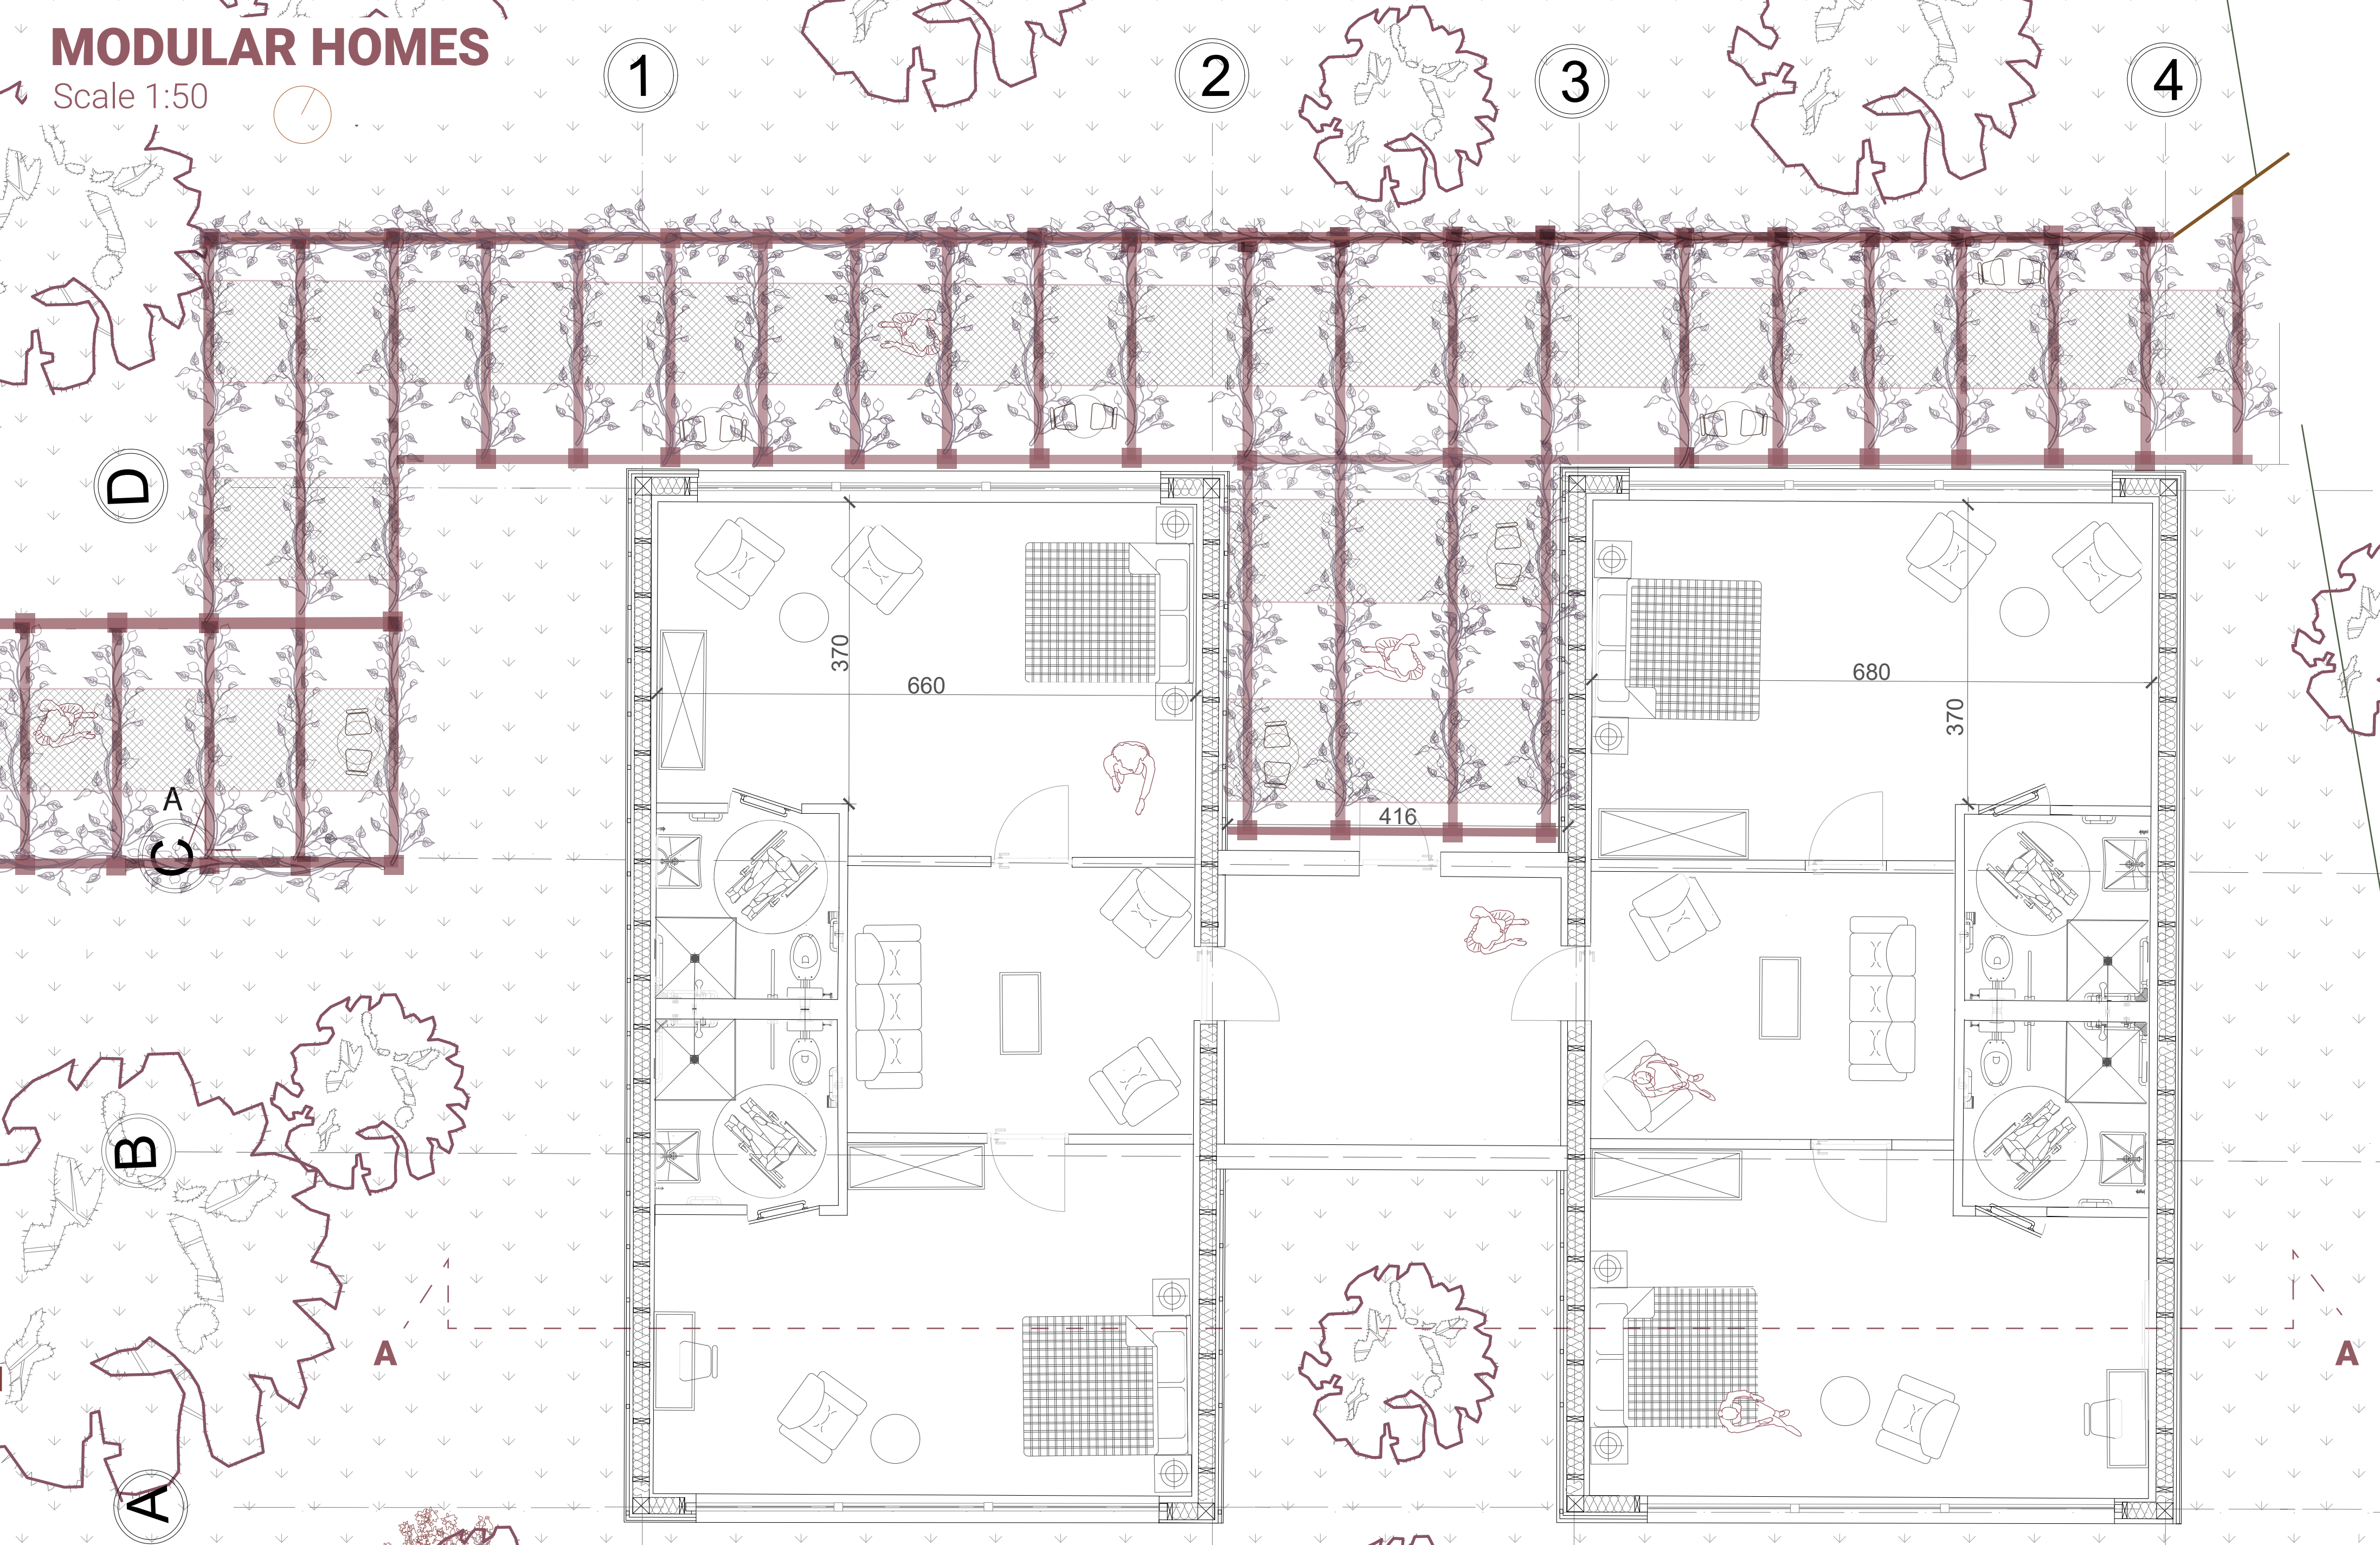

Sezione AA'

Scale 1:50

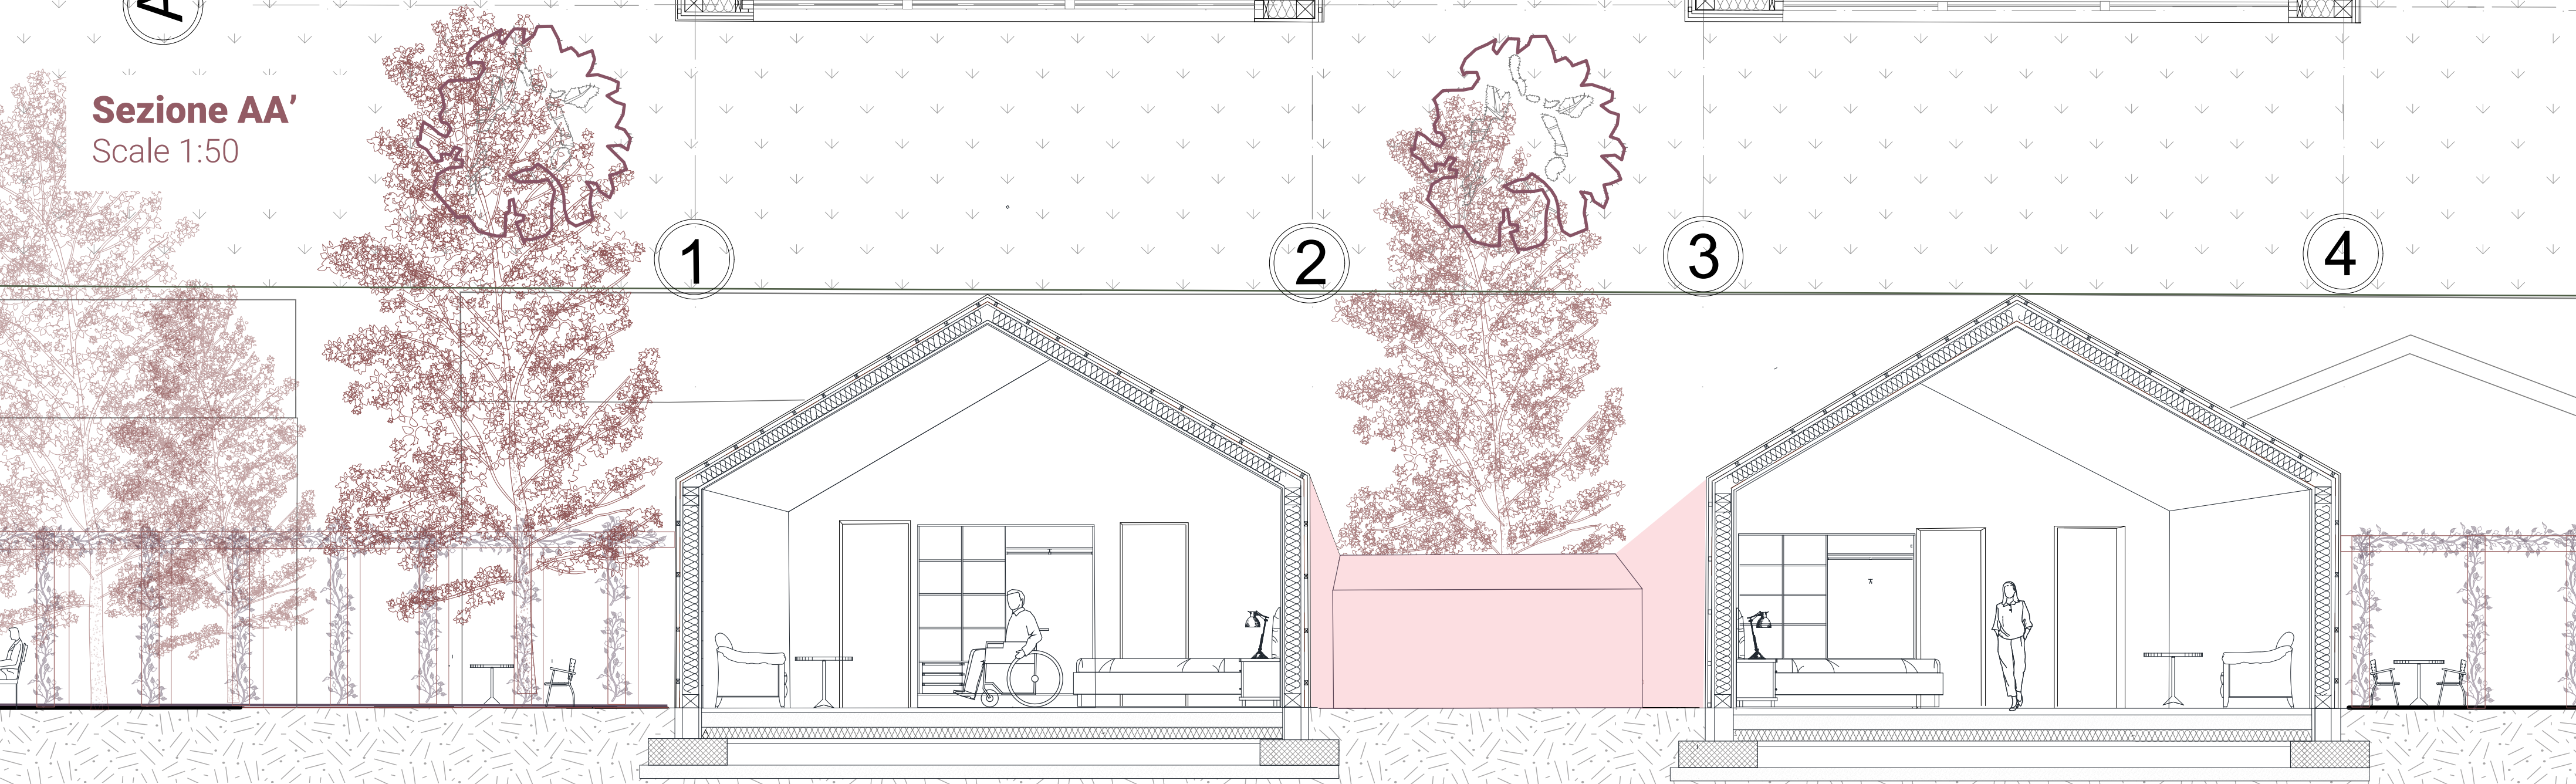

SITE VIEW

