
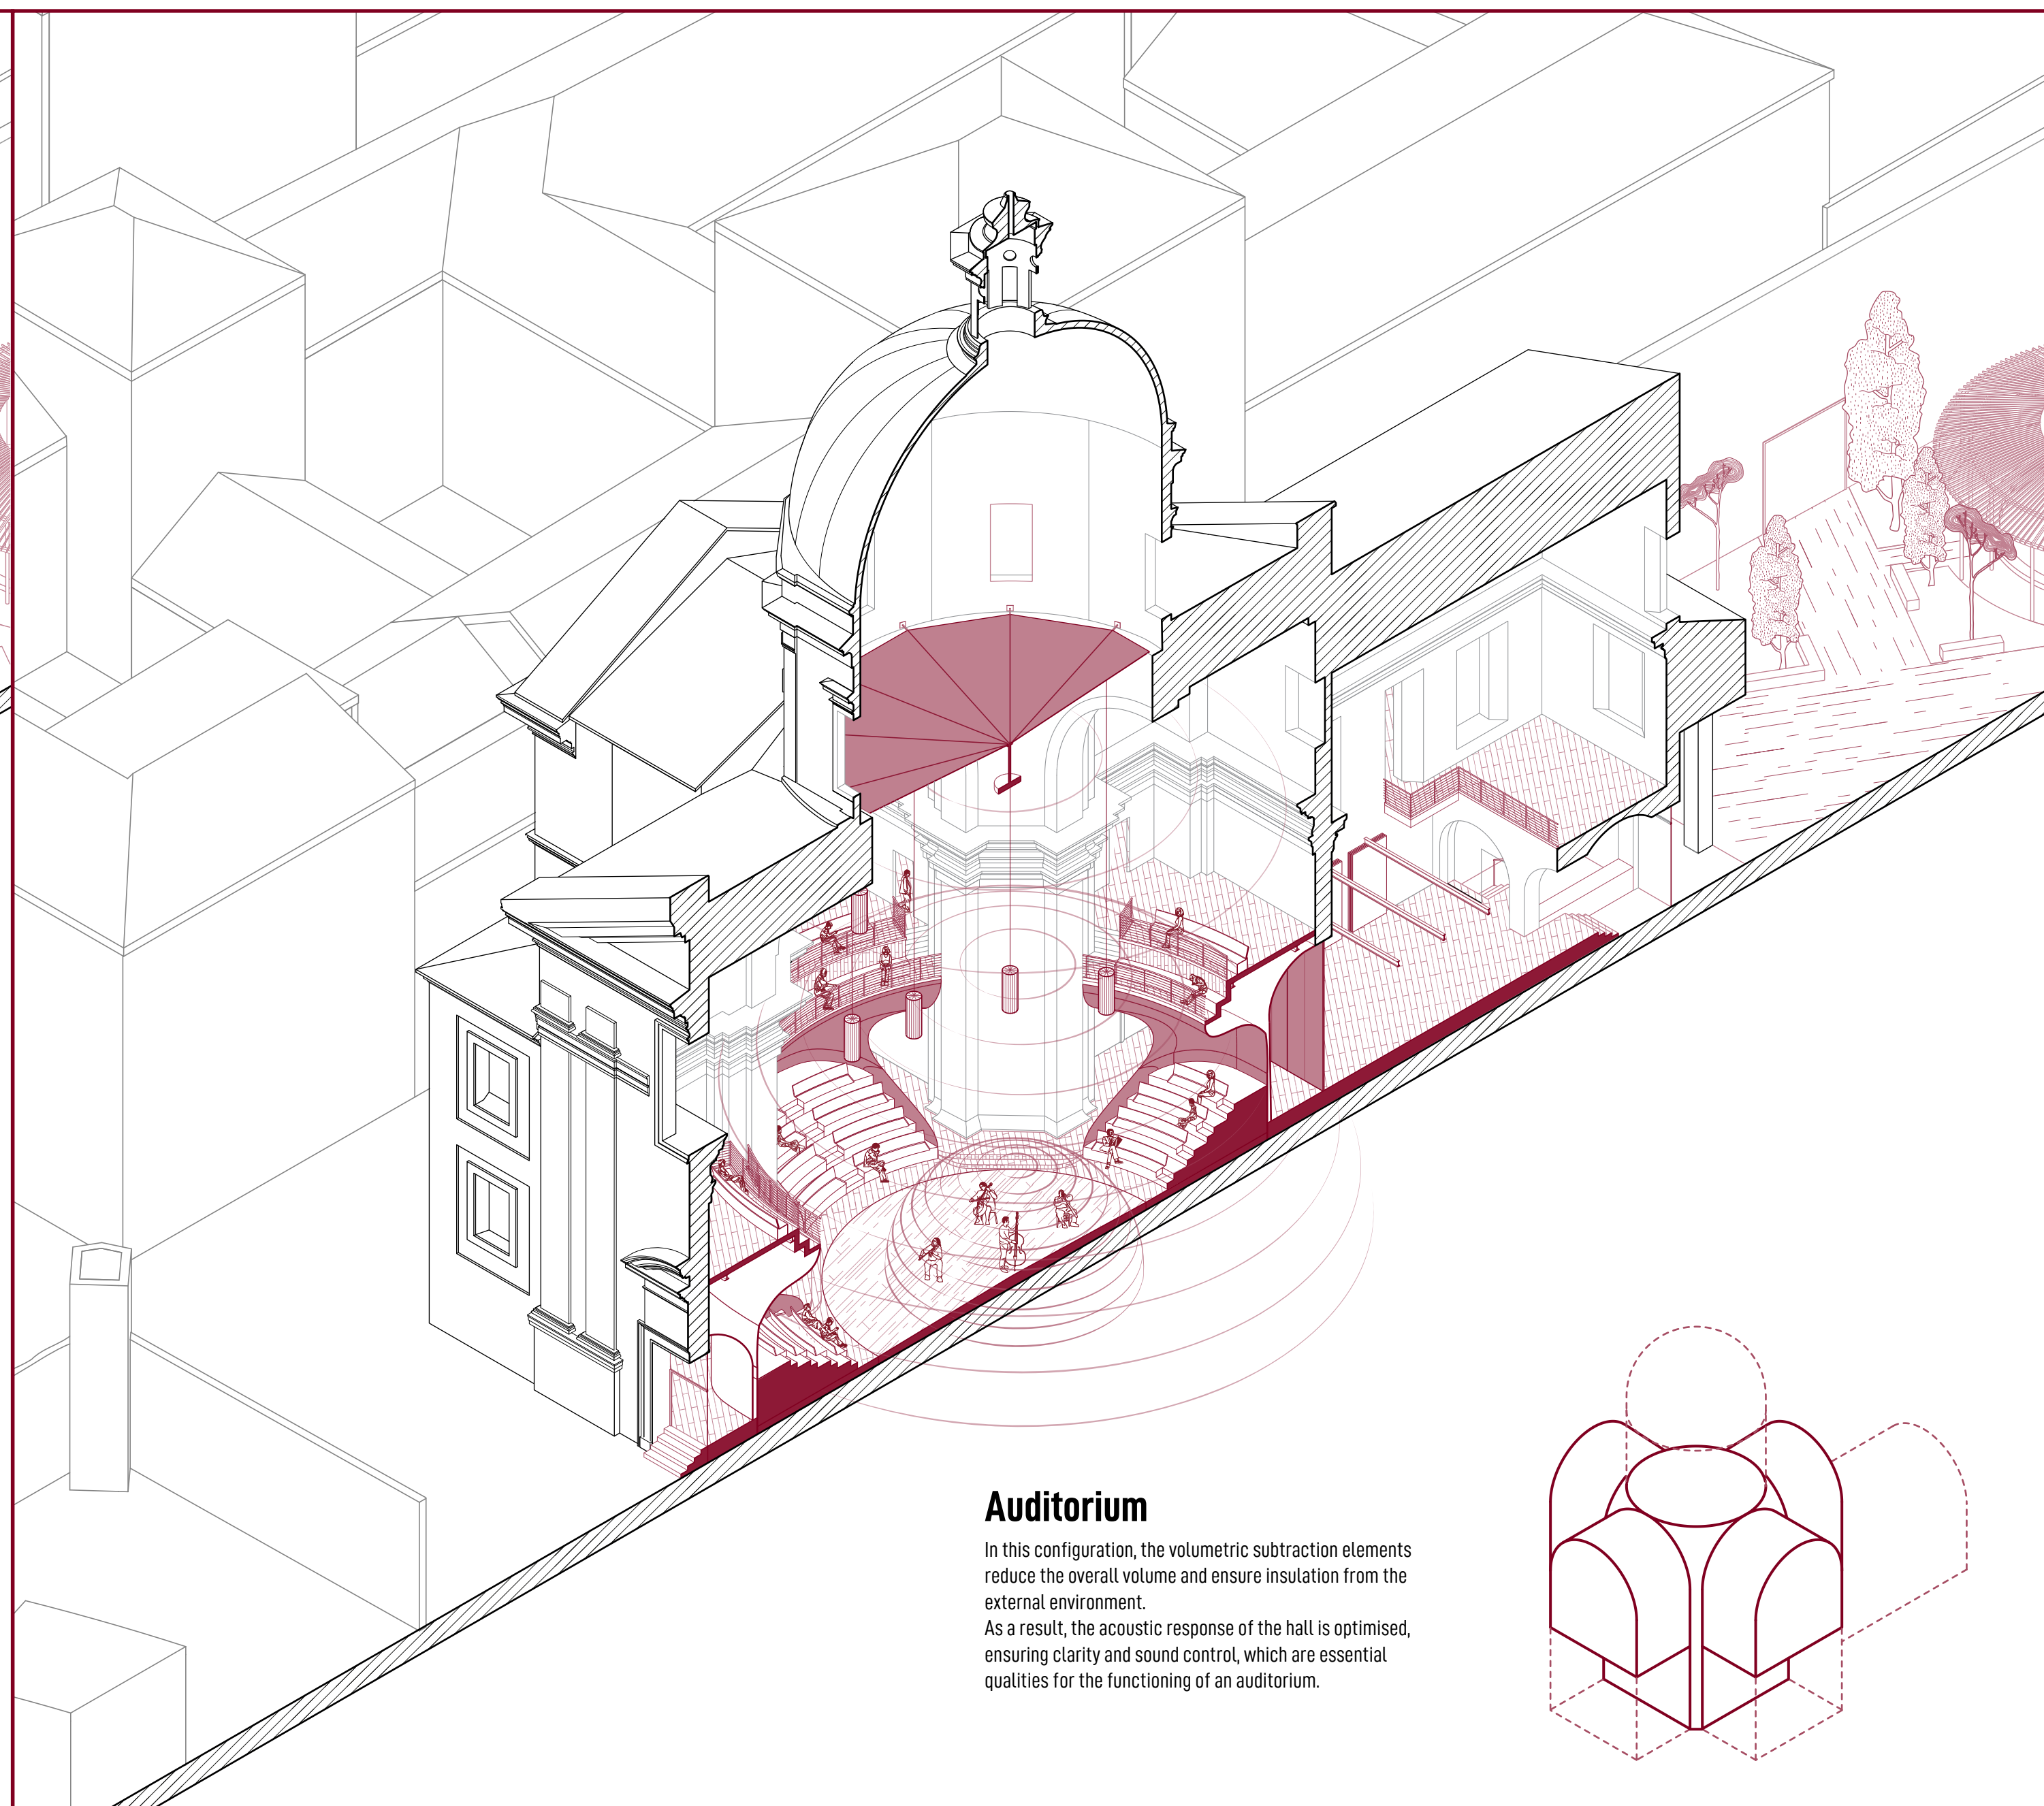




Possible configurations

Scale 1:200

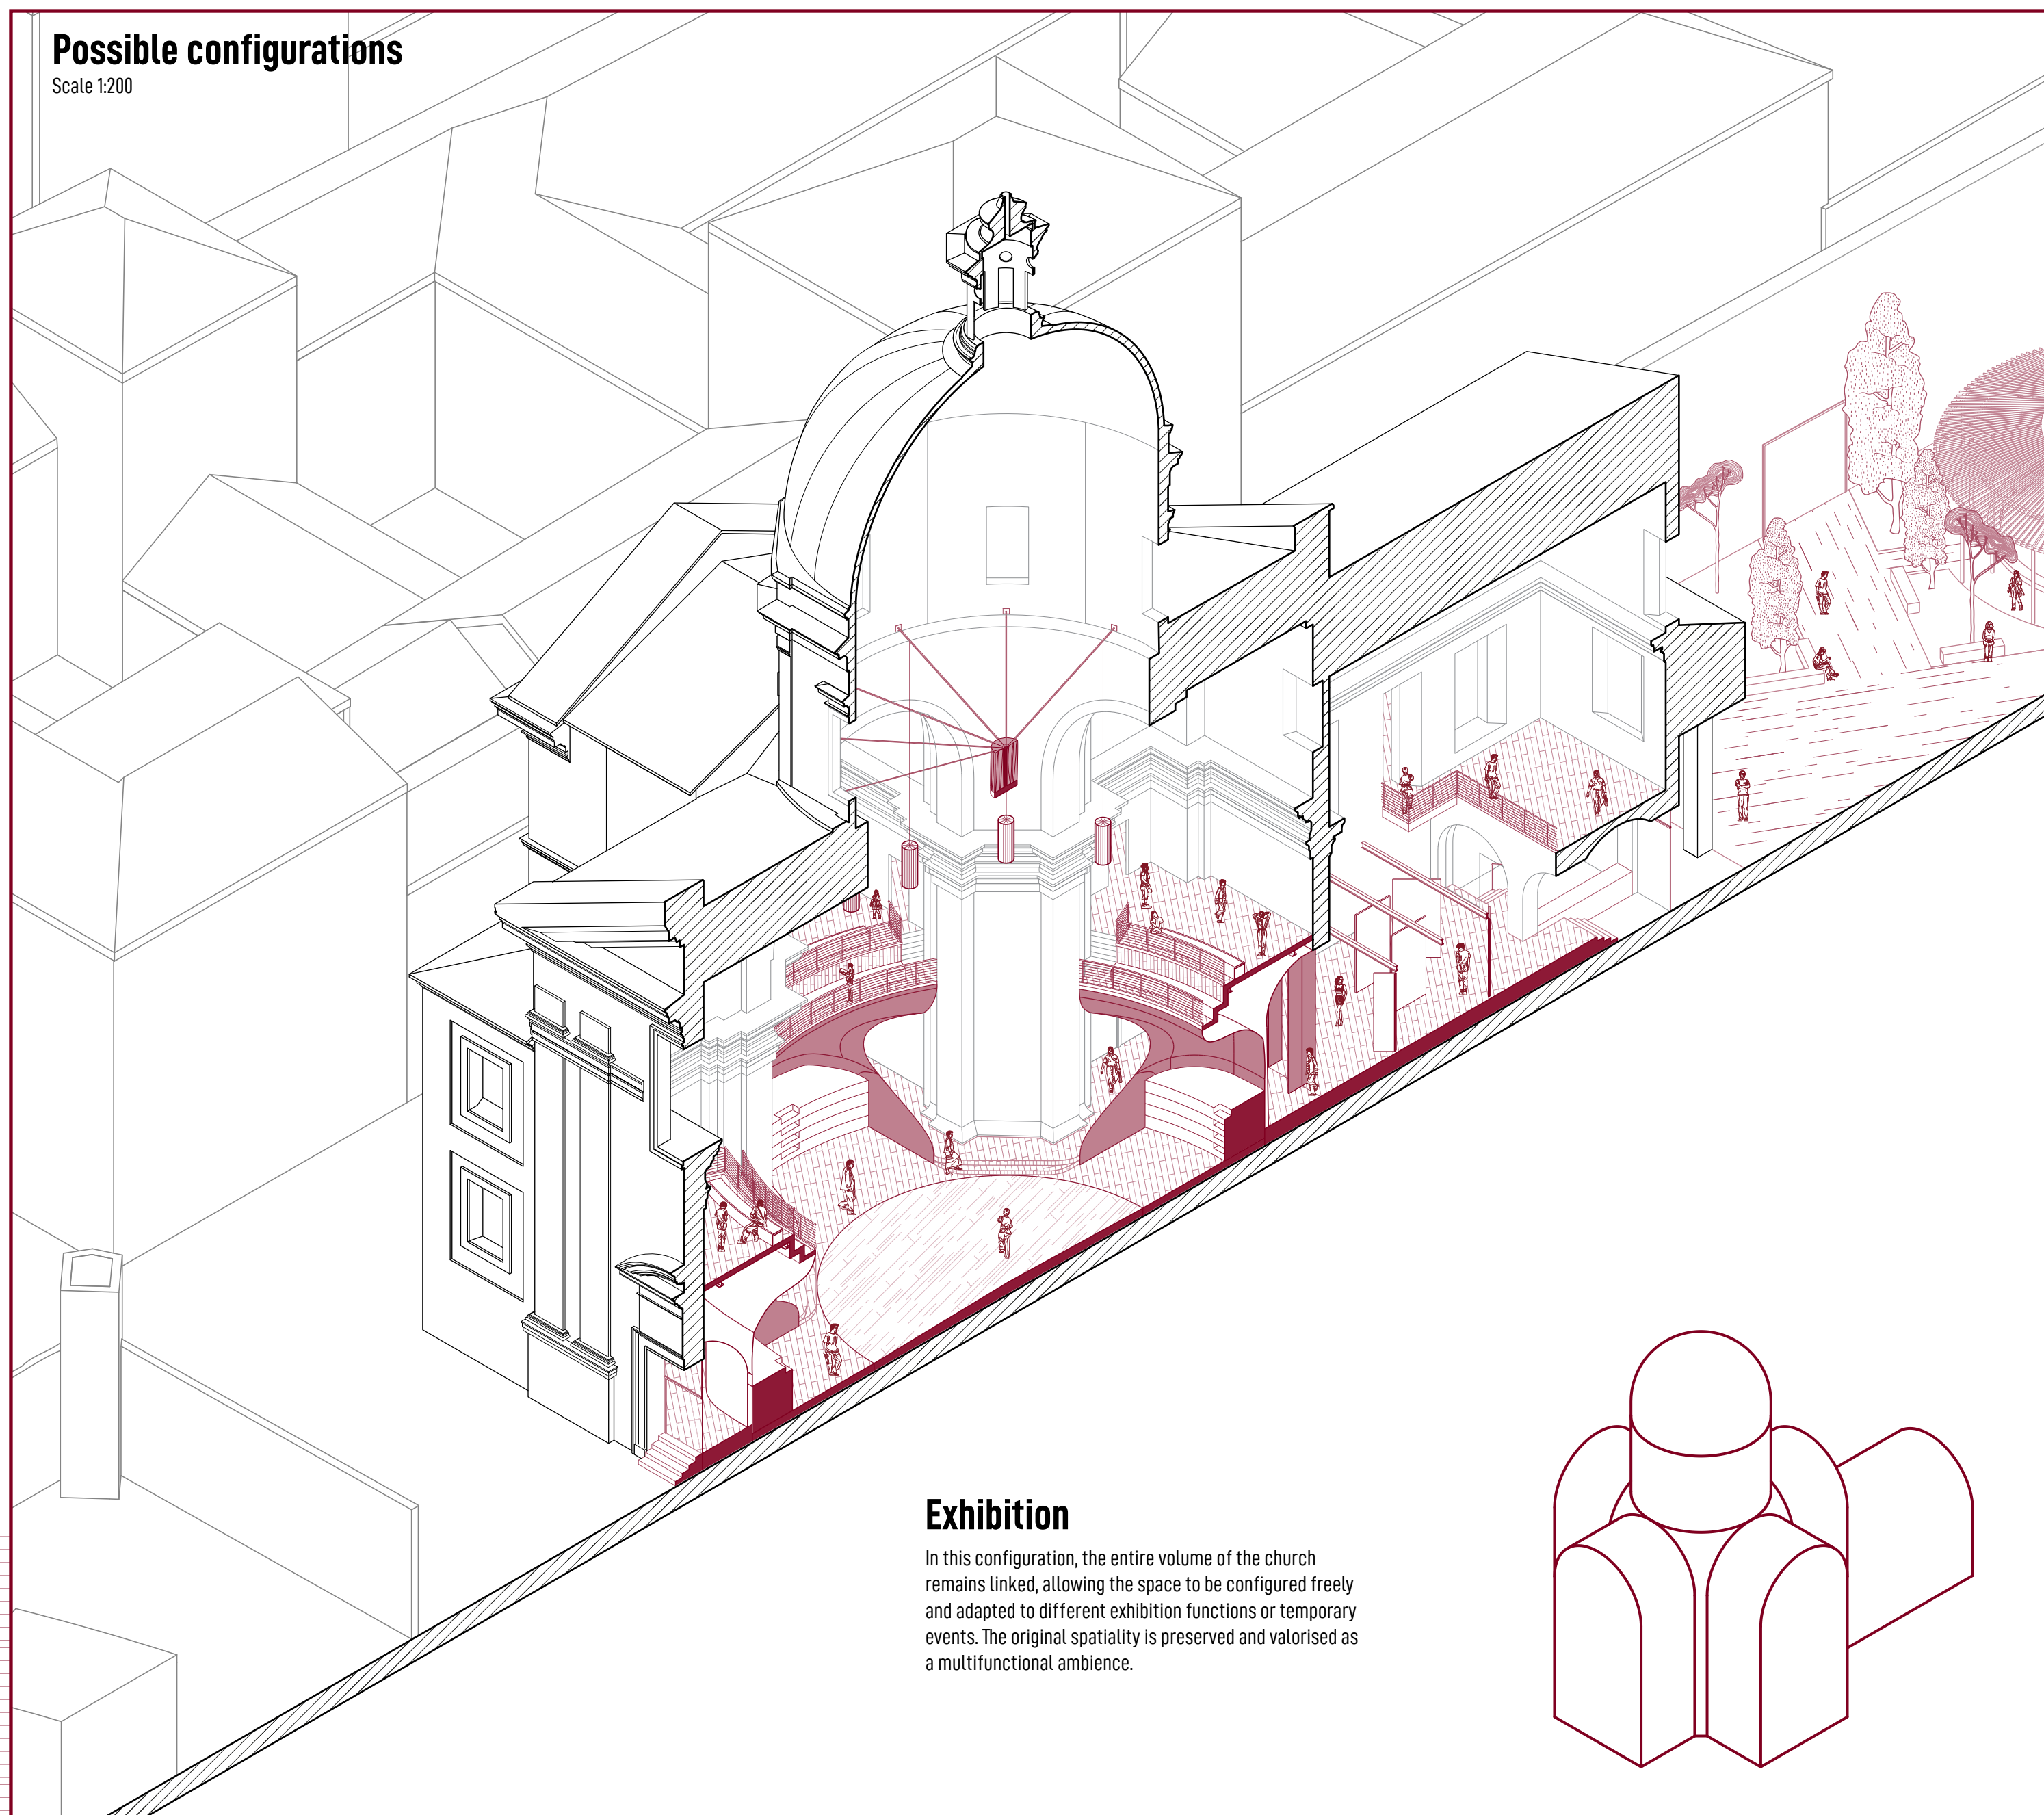

Prospective Section (A - A')

Scale 1:100

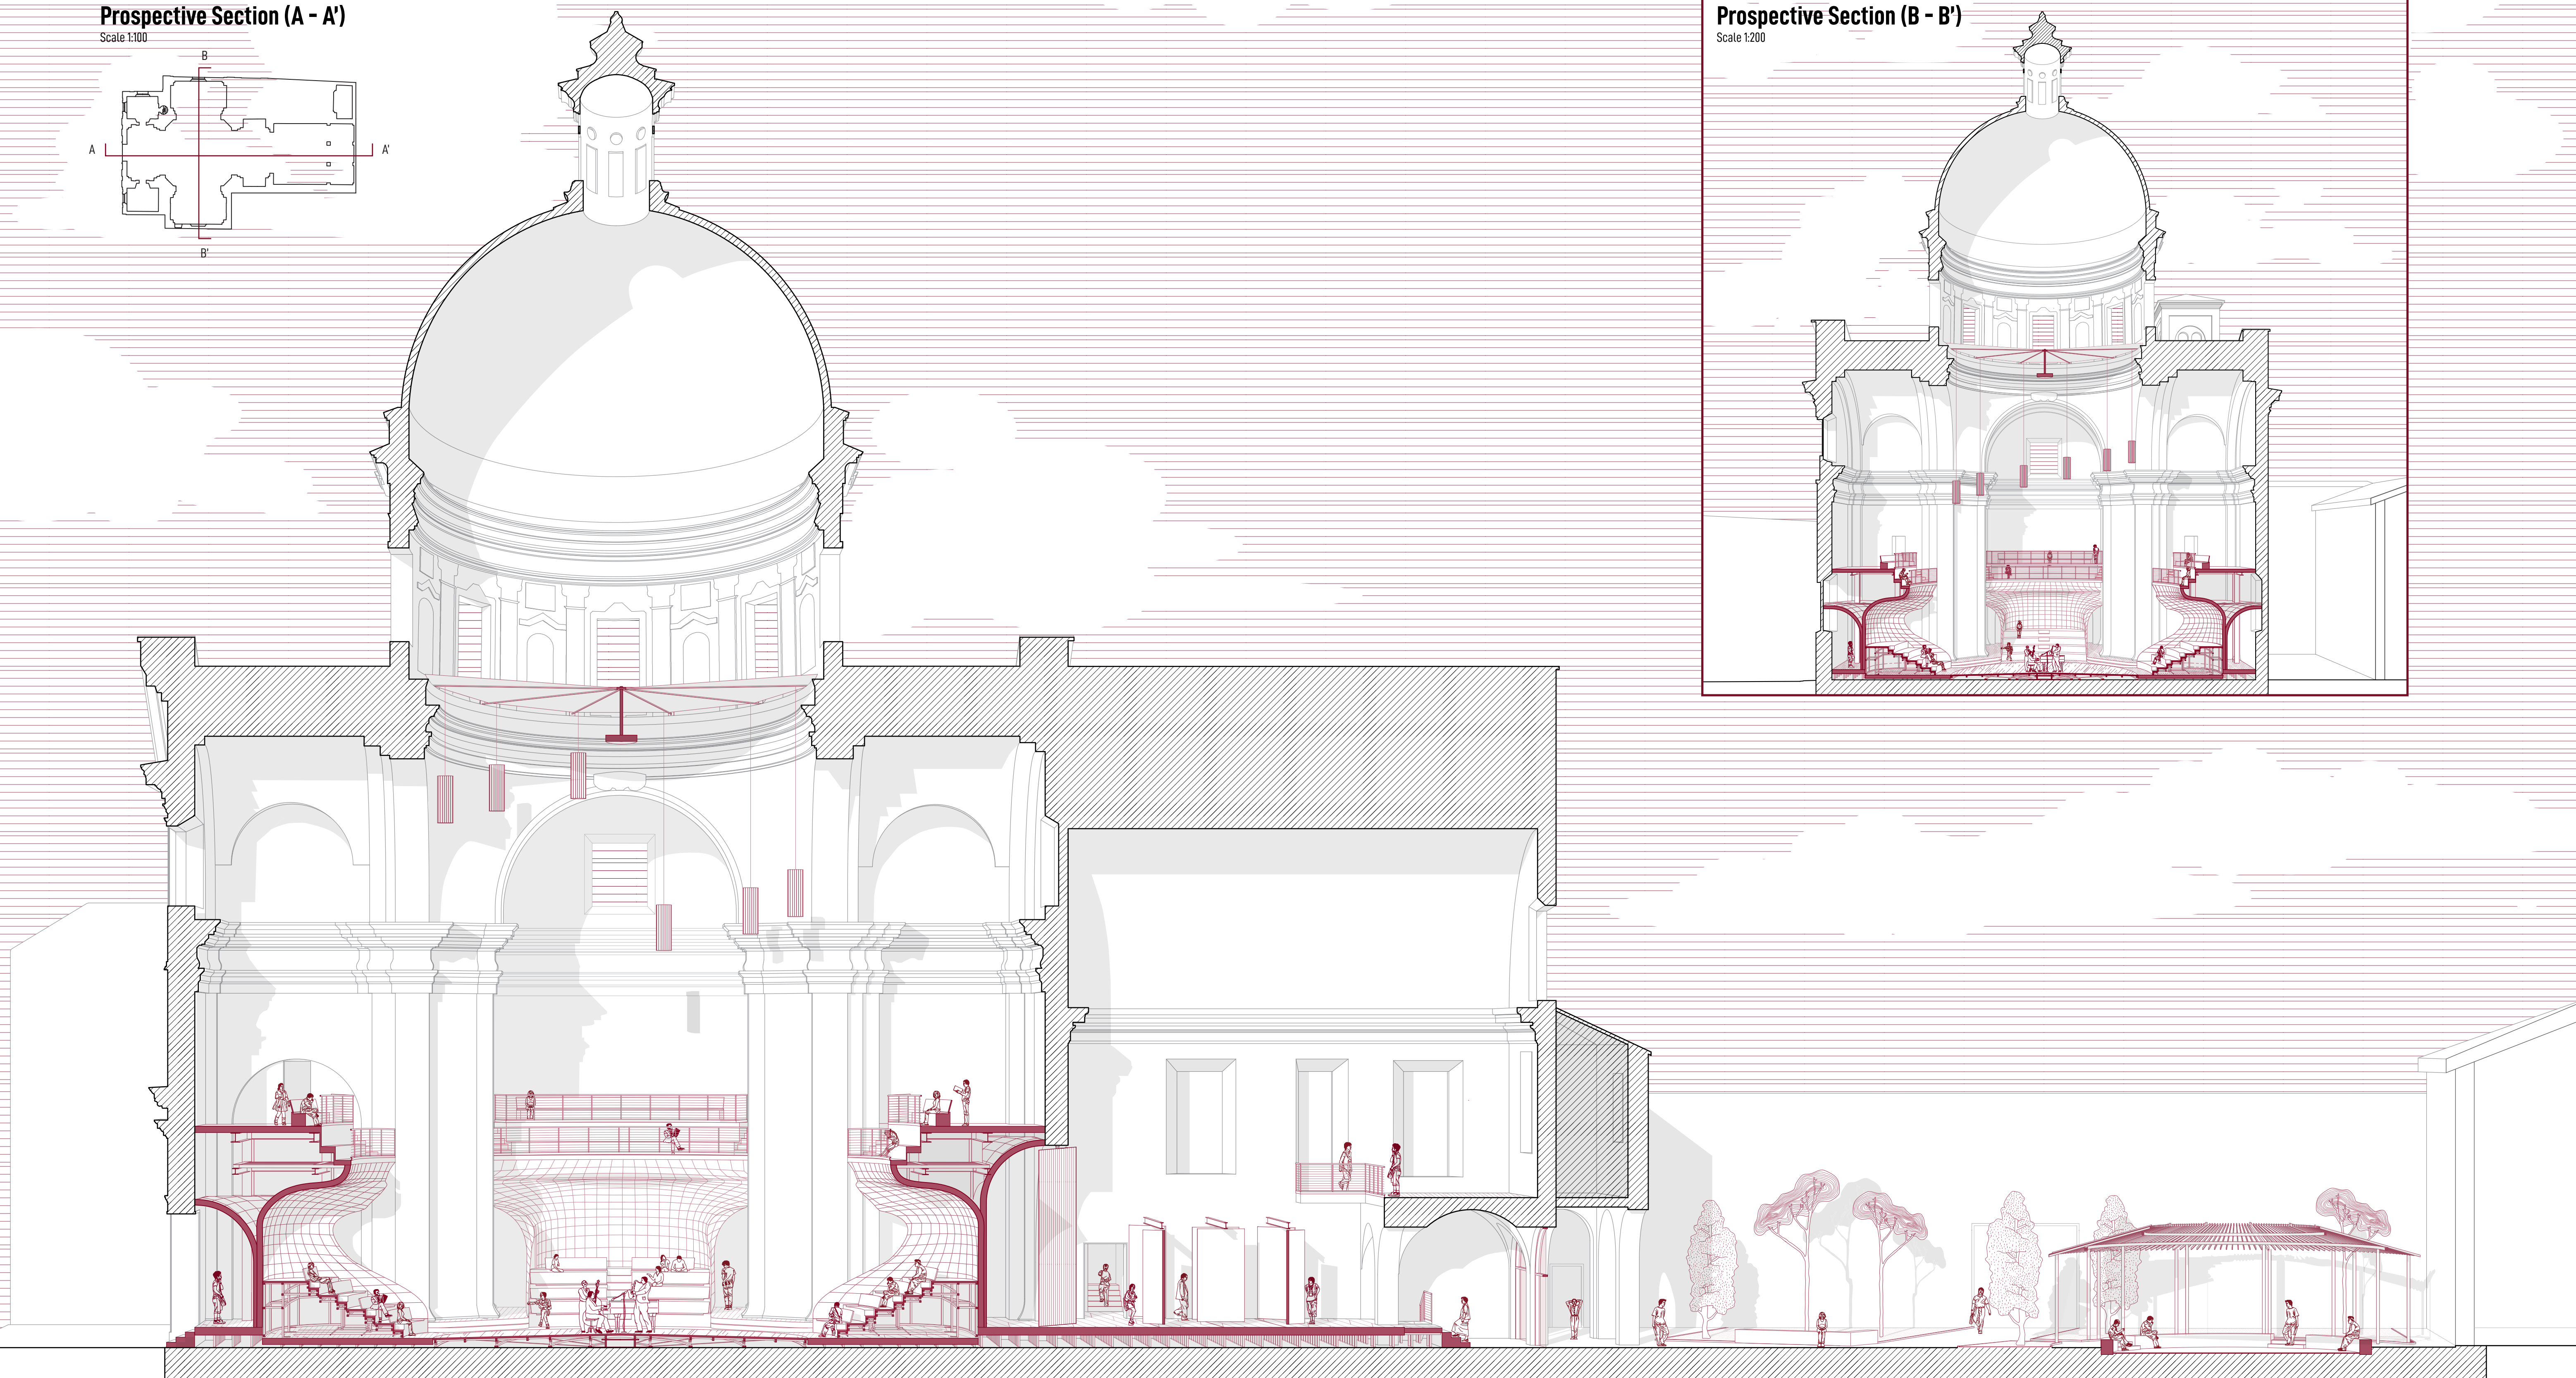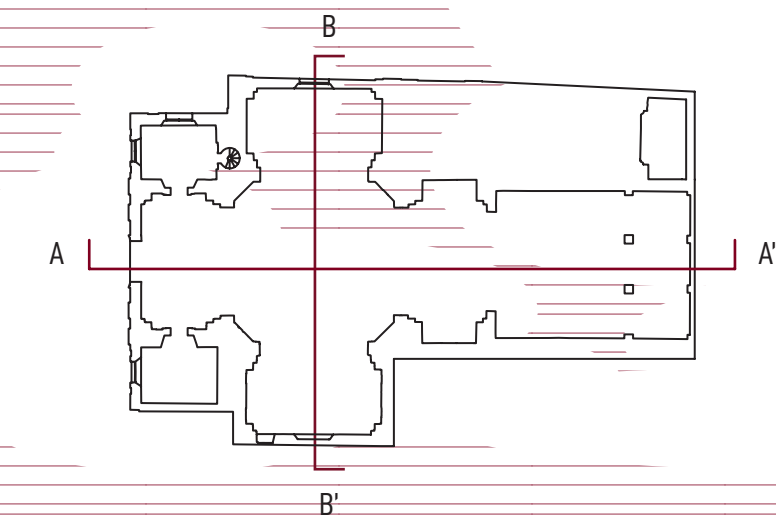

Prospective Section (B - B')

Scale 1:200

