


plan

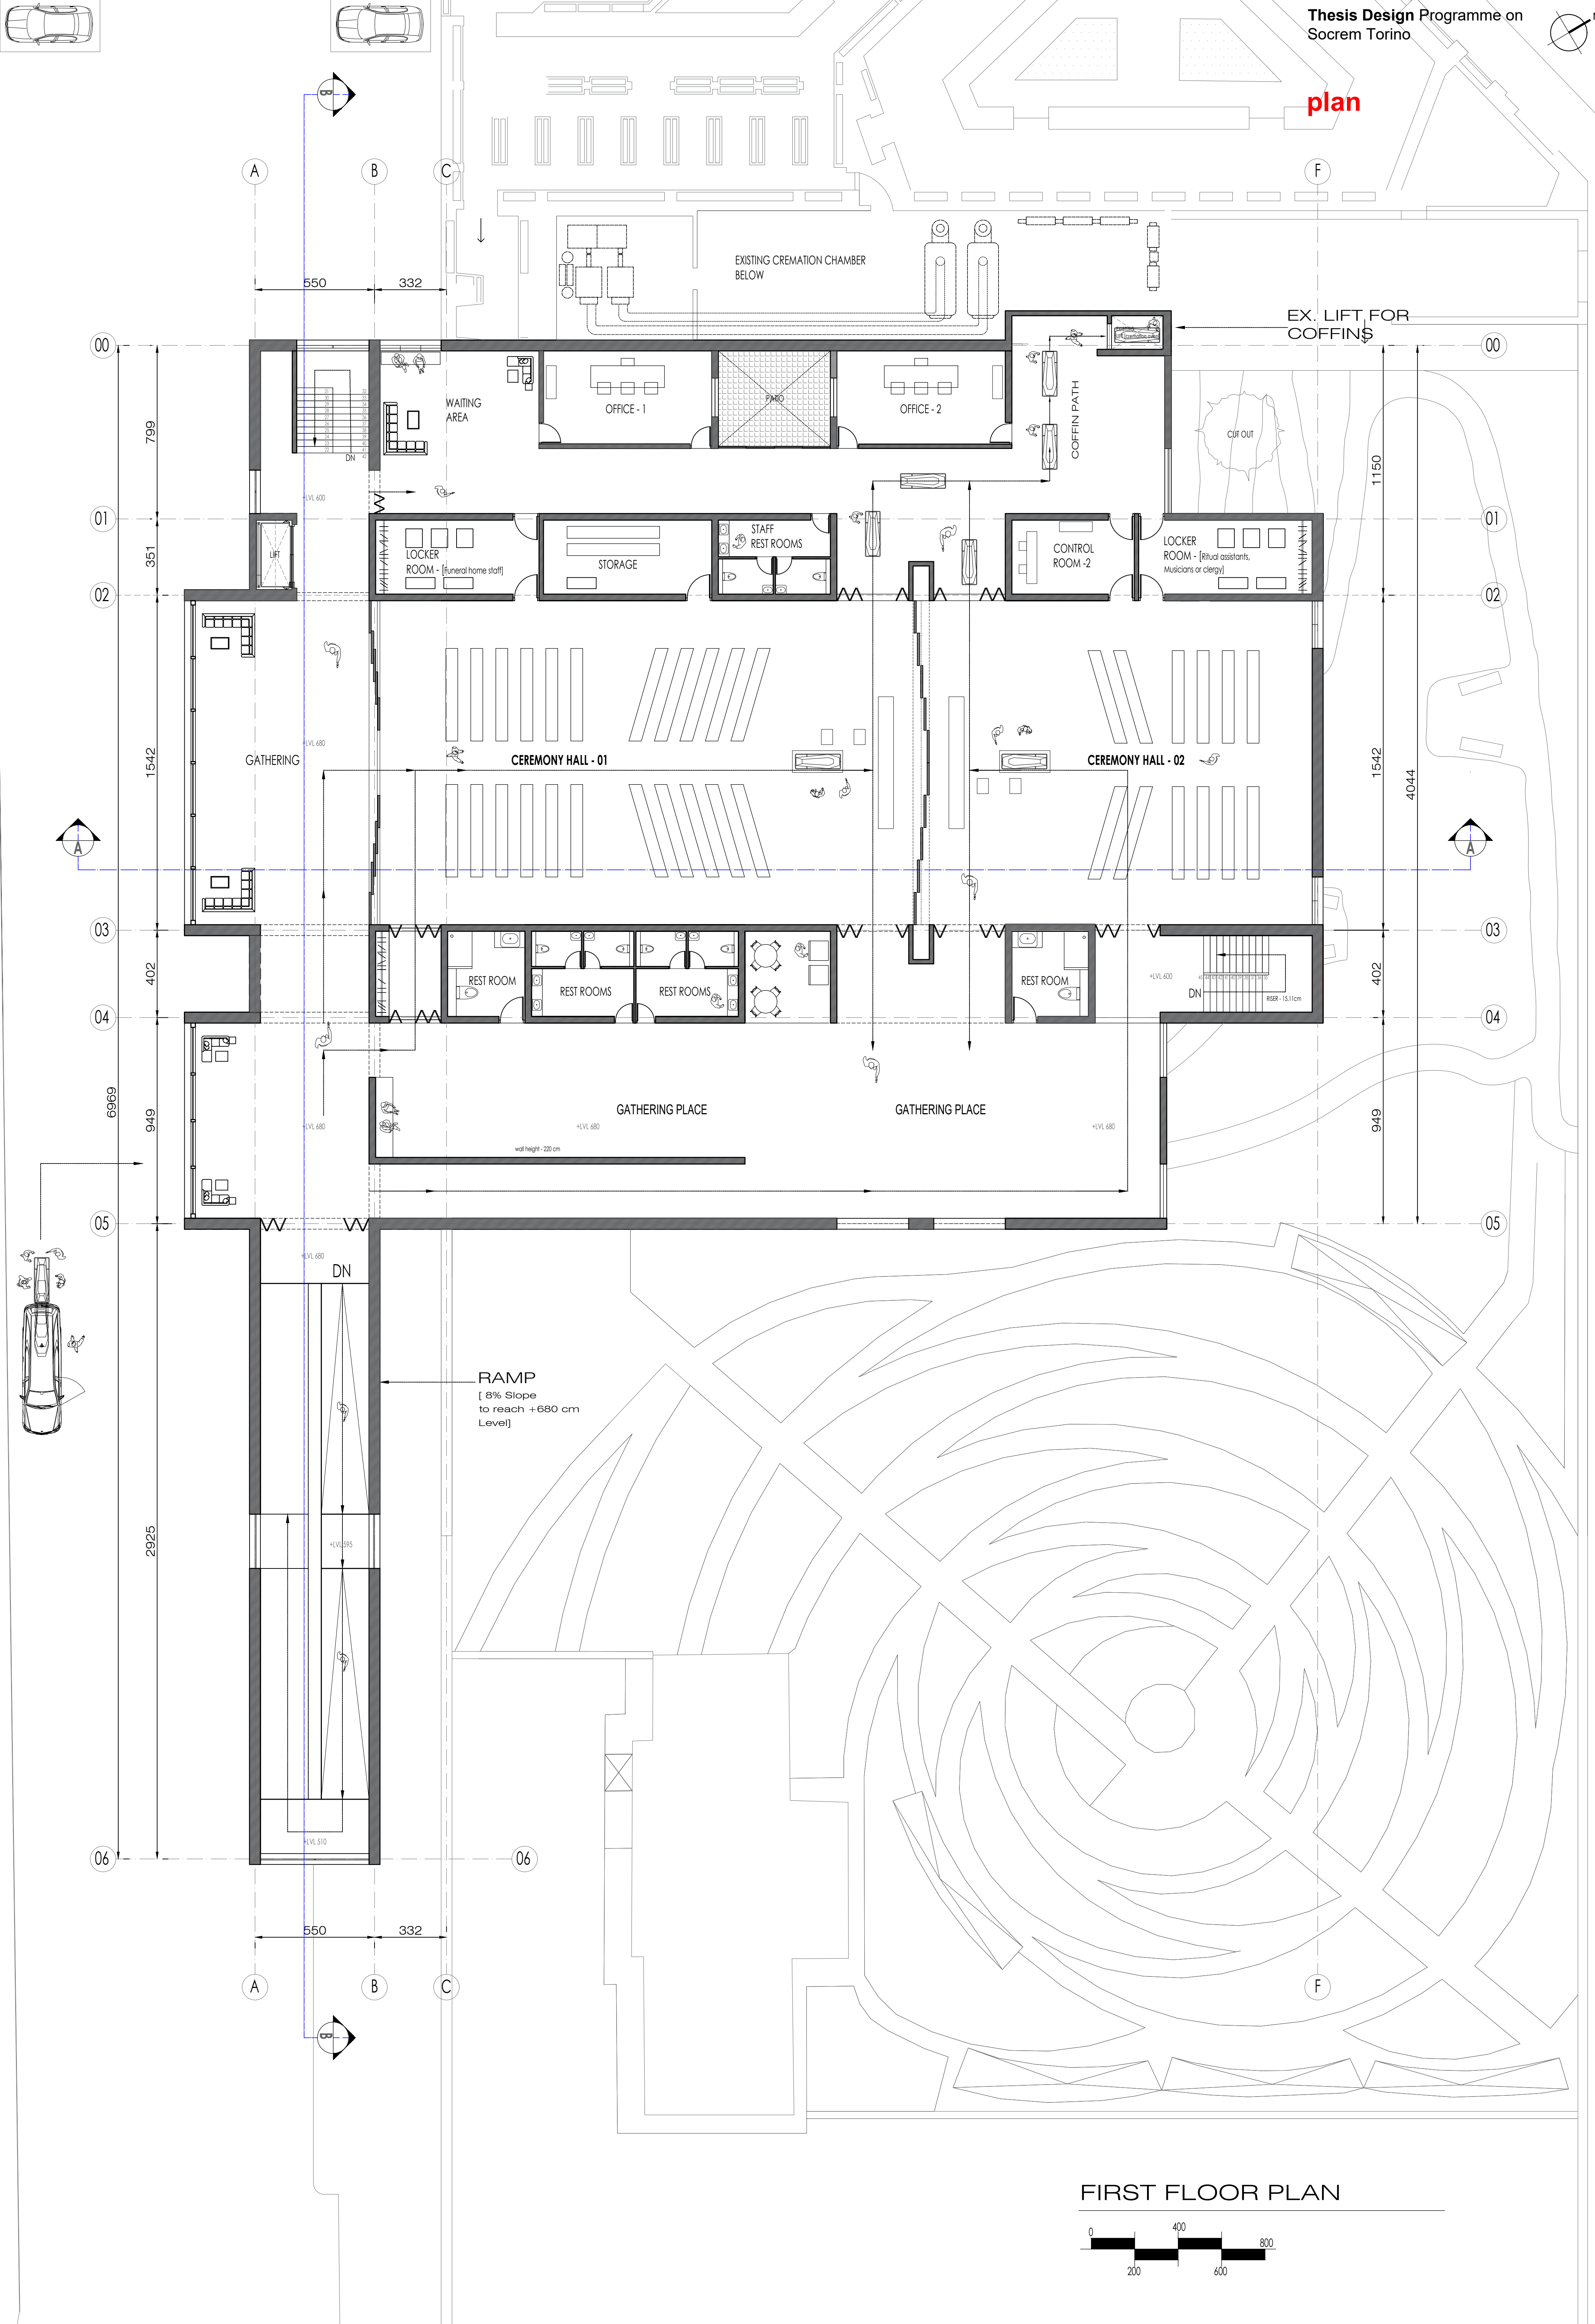

FIRST FLOOR PLAN

