

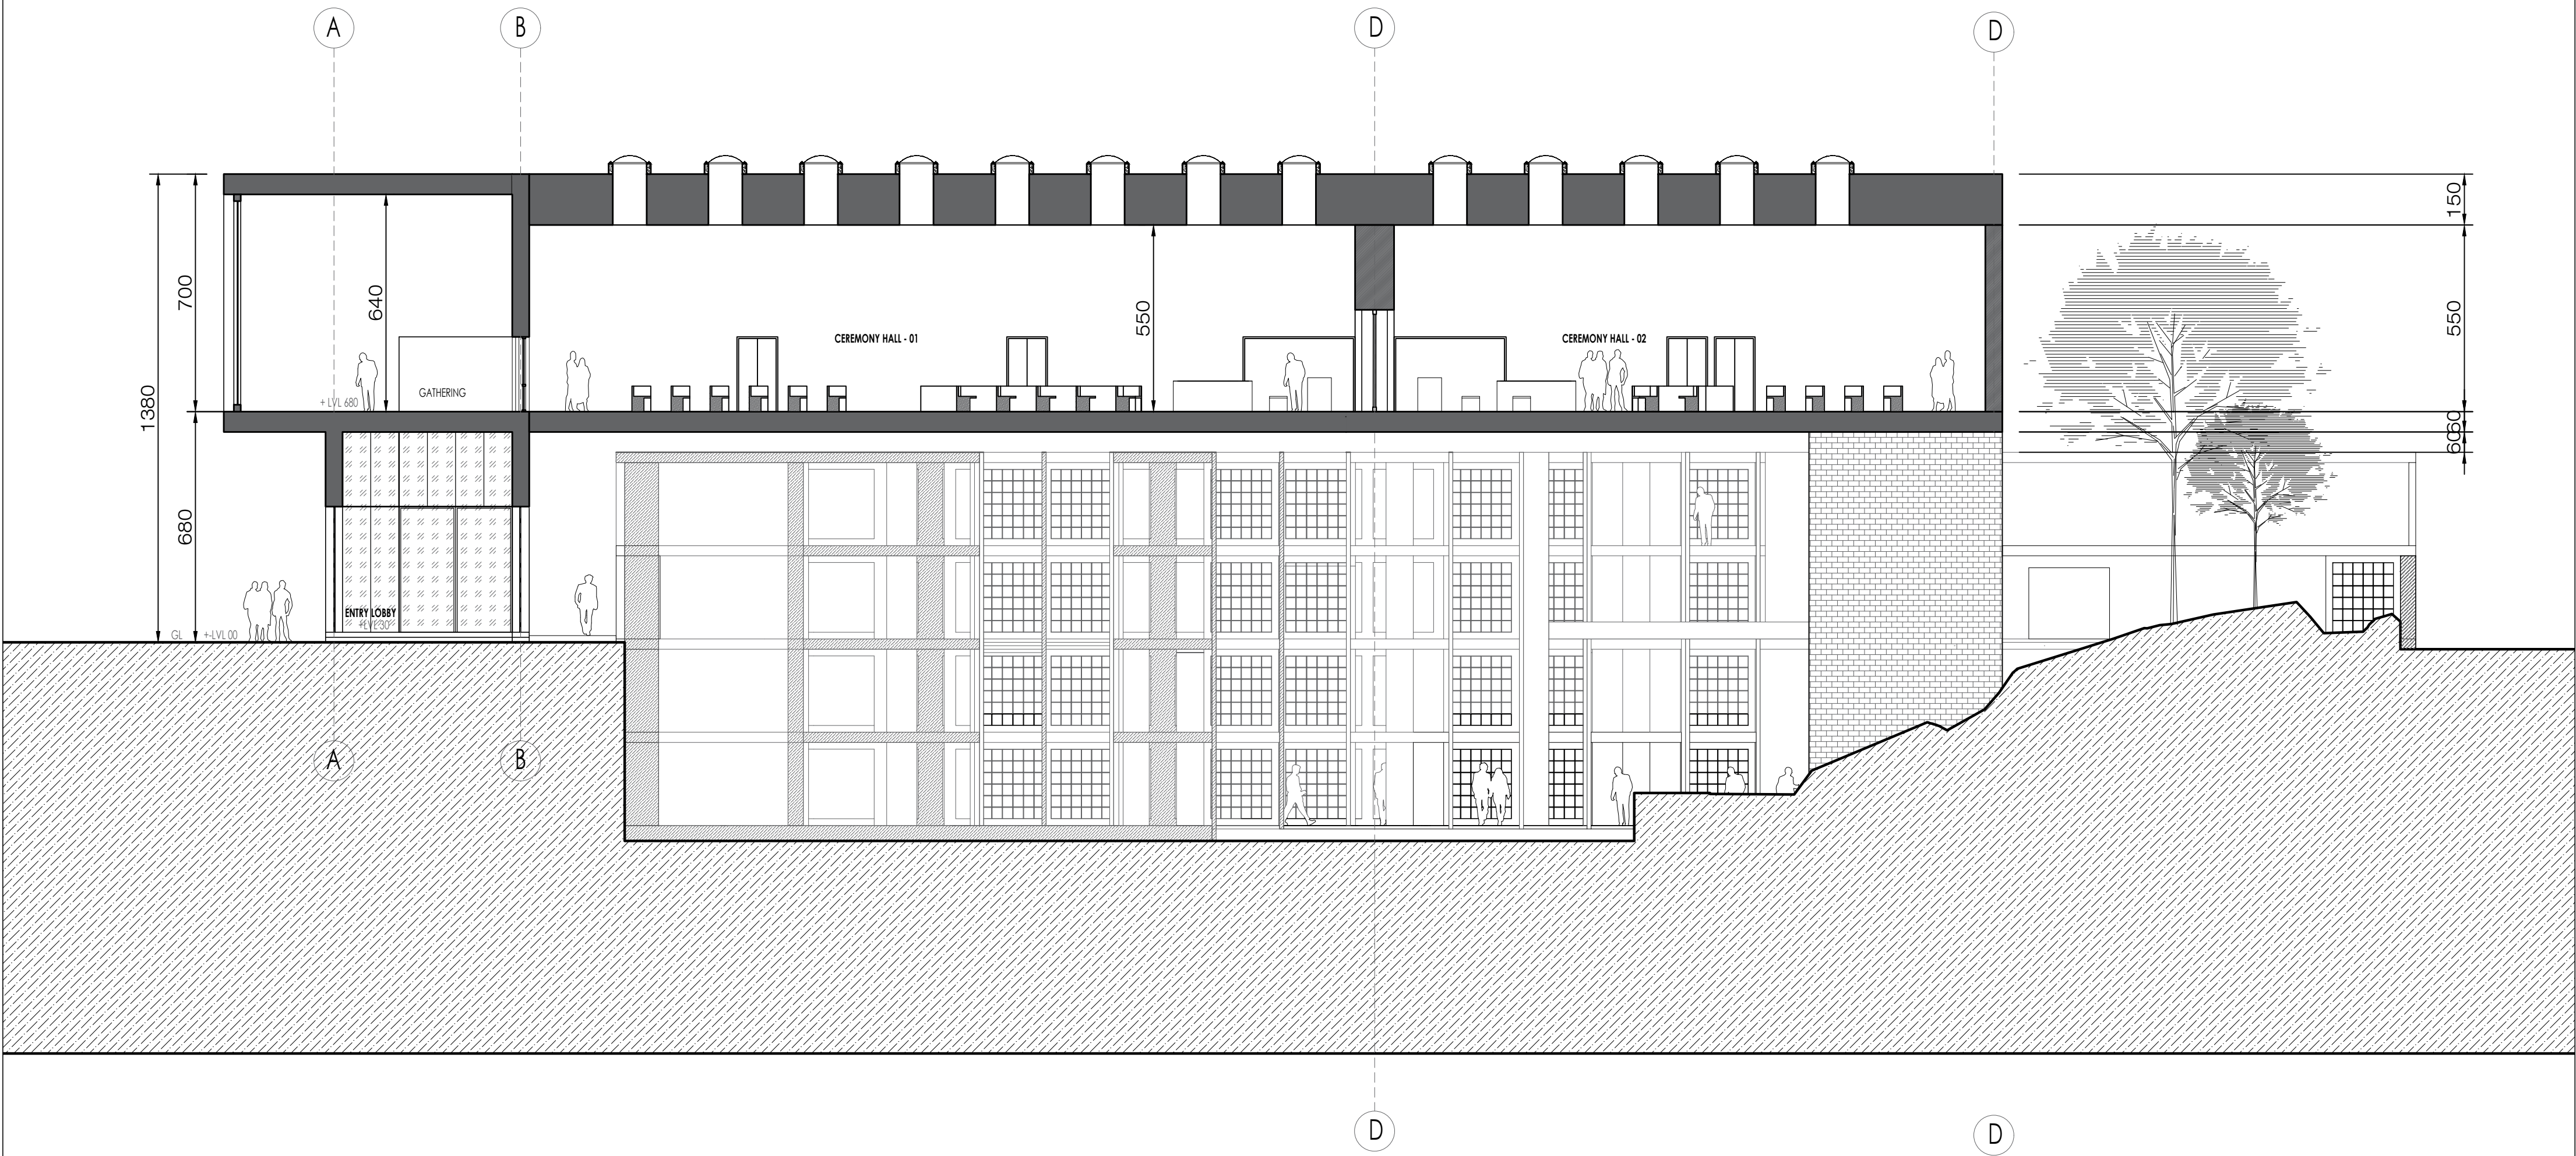


section & elevation

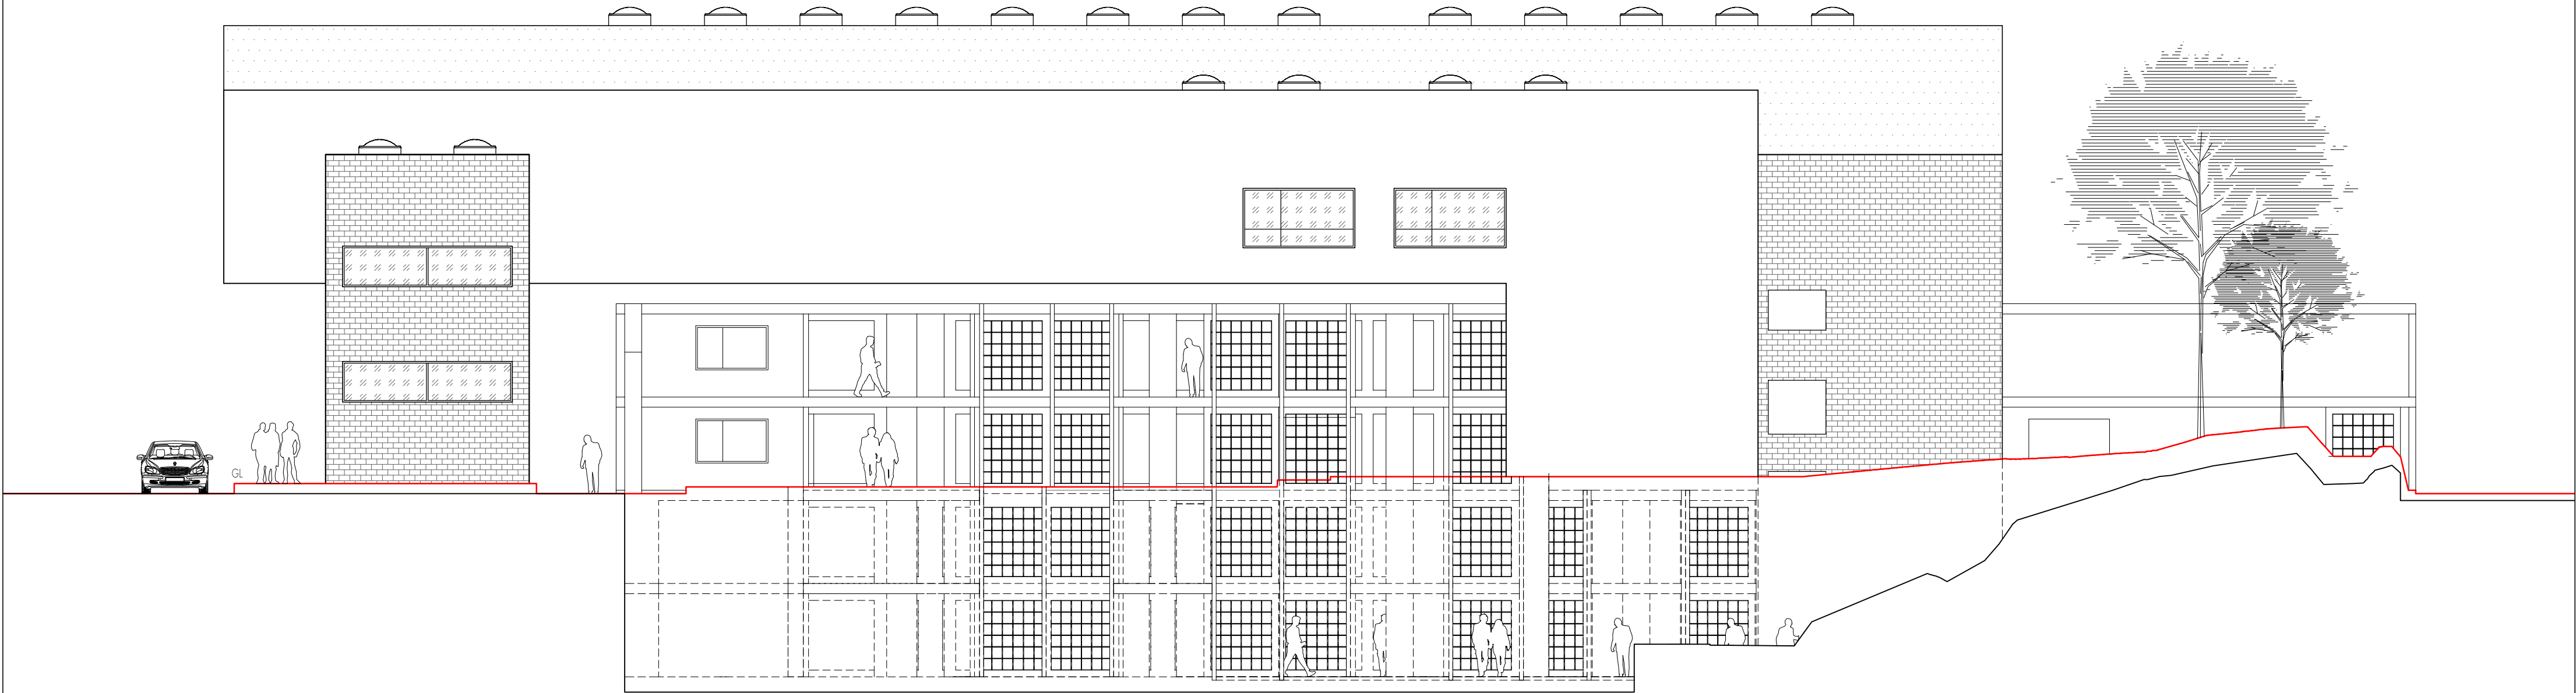

section _AA

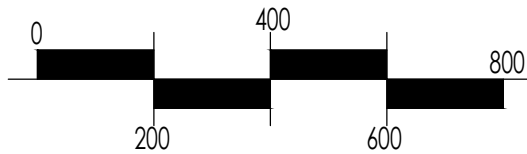

elevation- A

