

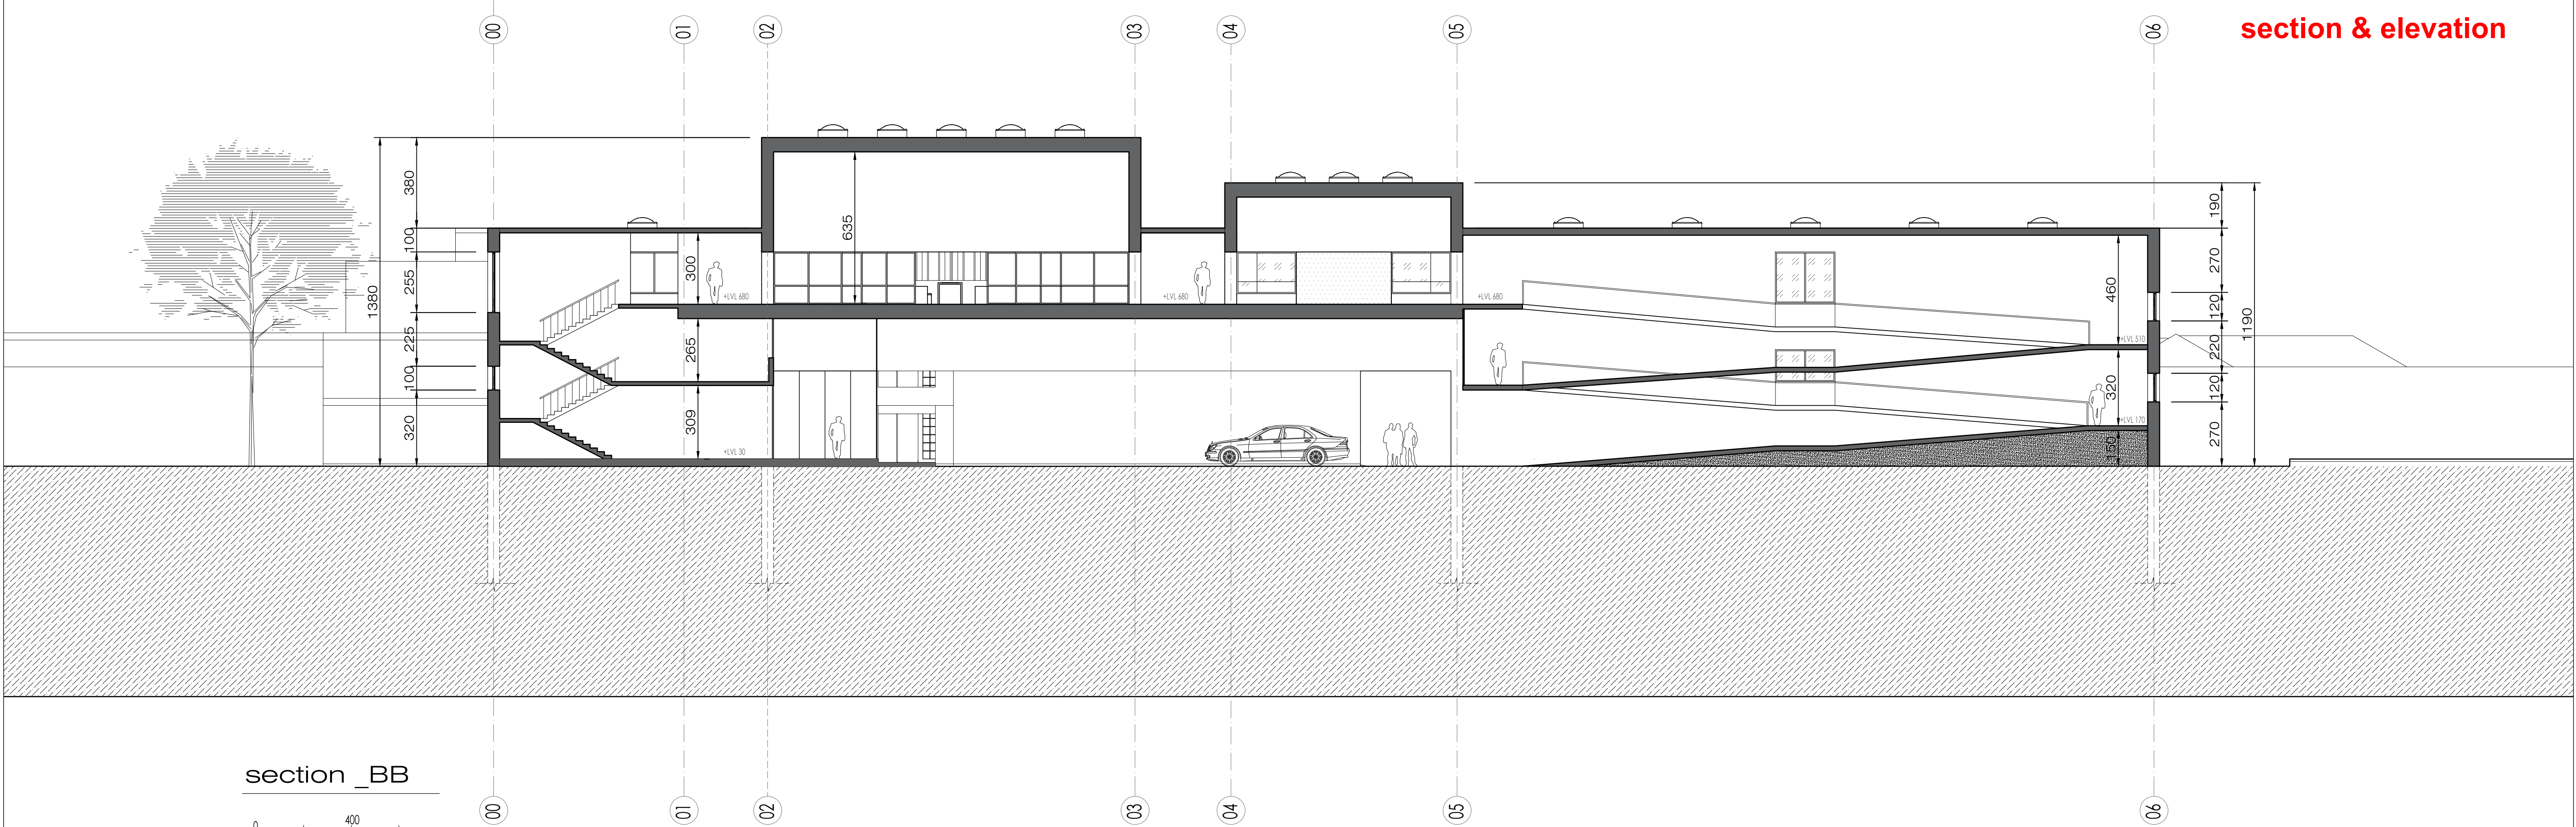


section & elevation

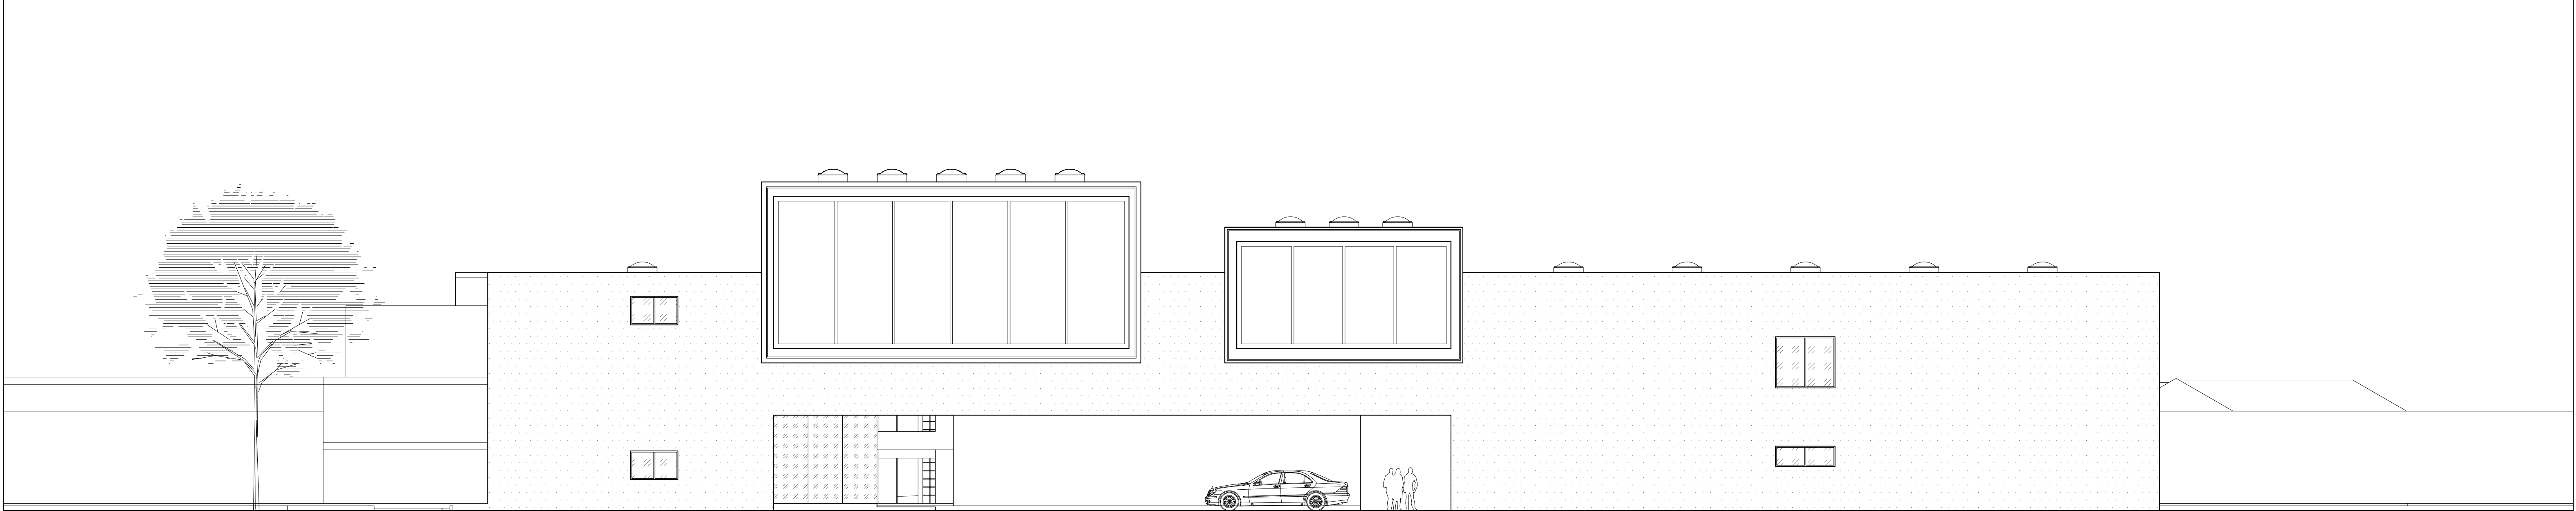

section\_BB

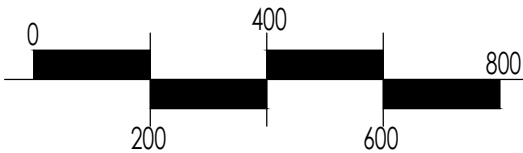

elevation- B

