



Pianta piano coperture

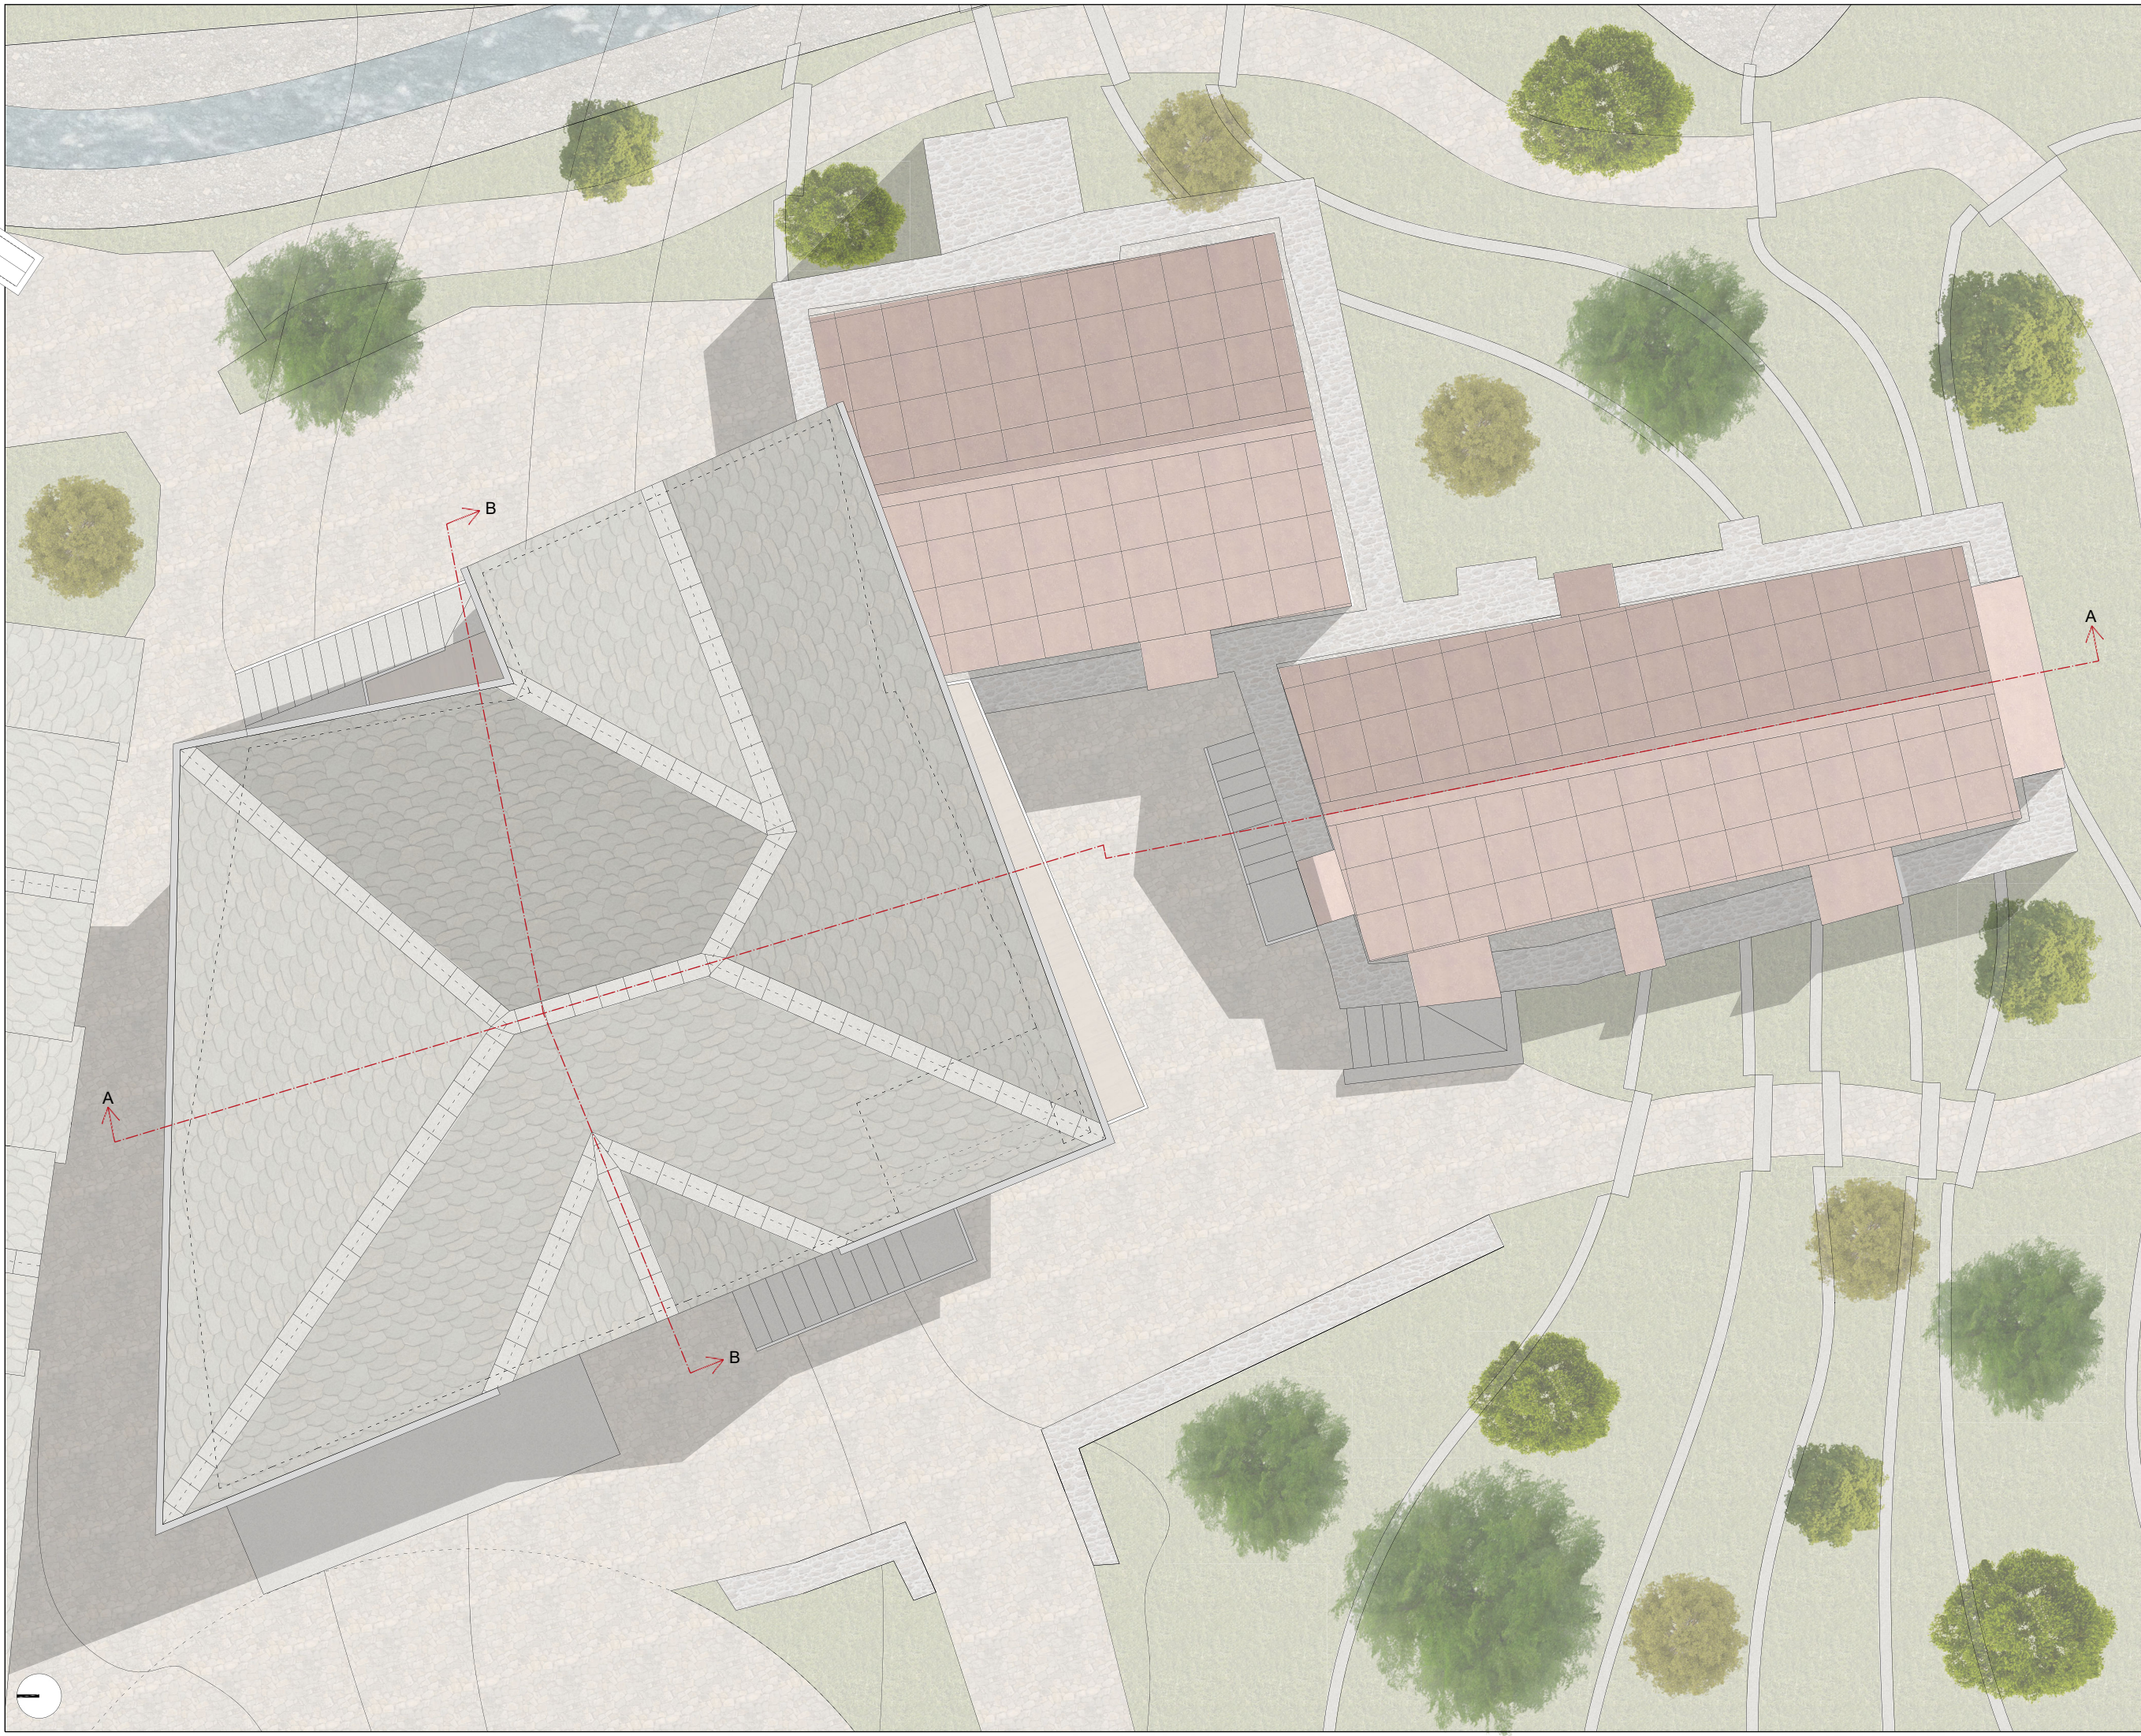

0 1 2 5m

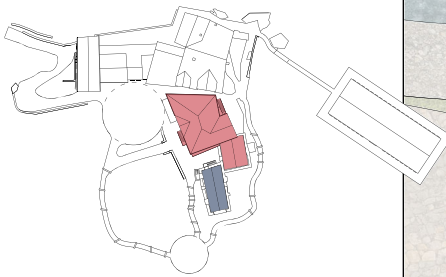