



FIRST FLOOR PLAN
SCALE:1/100

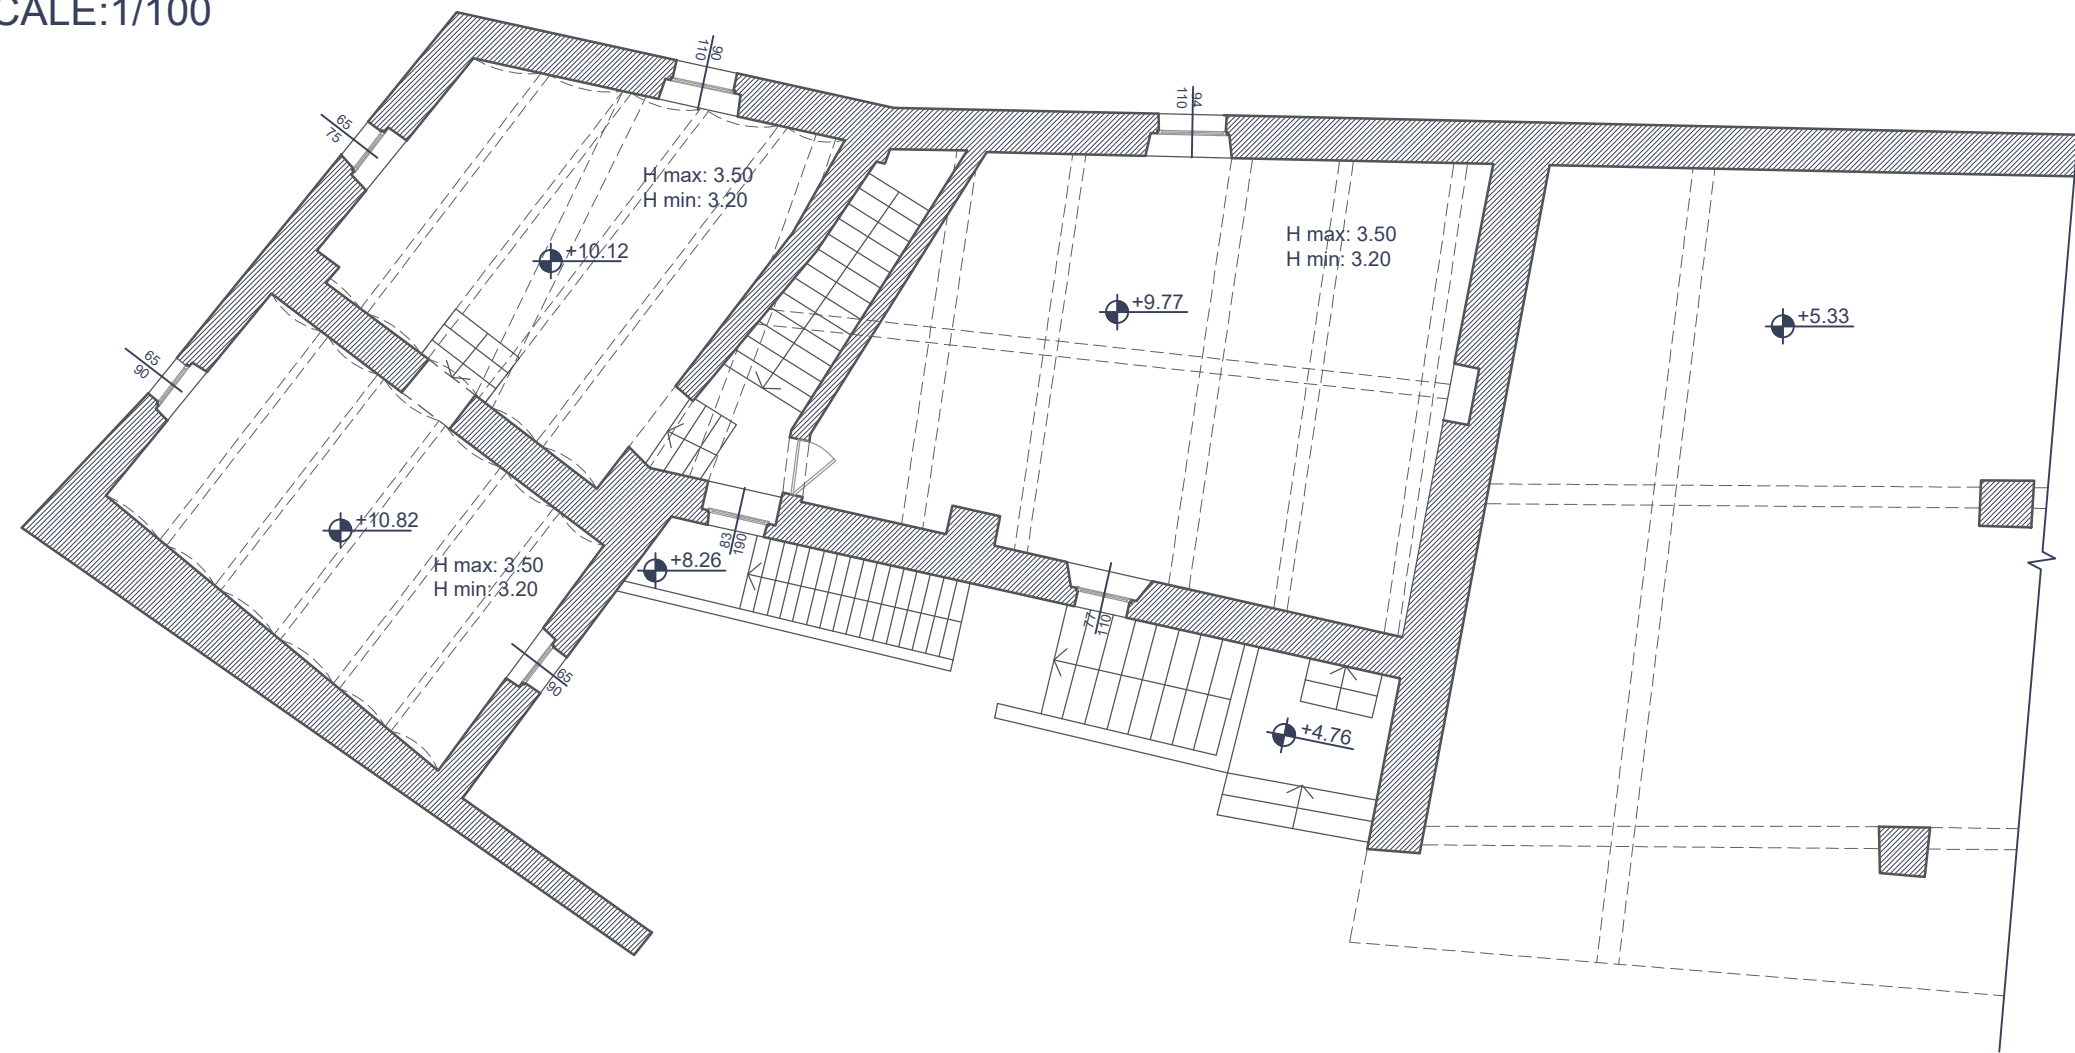


LEGEND

- steel bar
- wood Timber (beam, column)
- Brick
- Sectioned wall
- Non regular stone masonry
- damaged
- Not verified
- Projection

ORIENTATION KEY PLAN

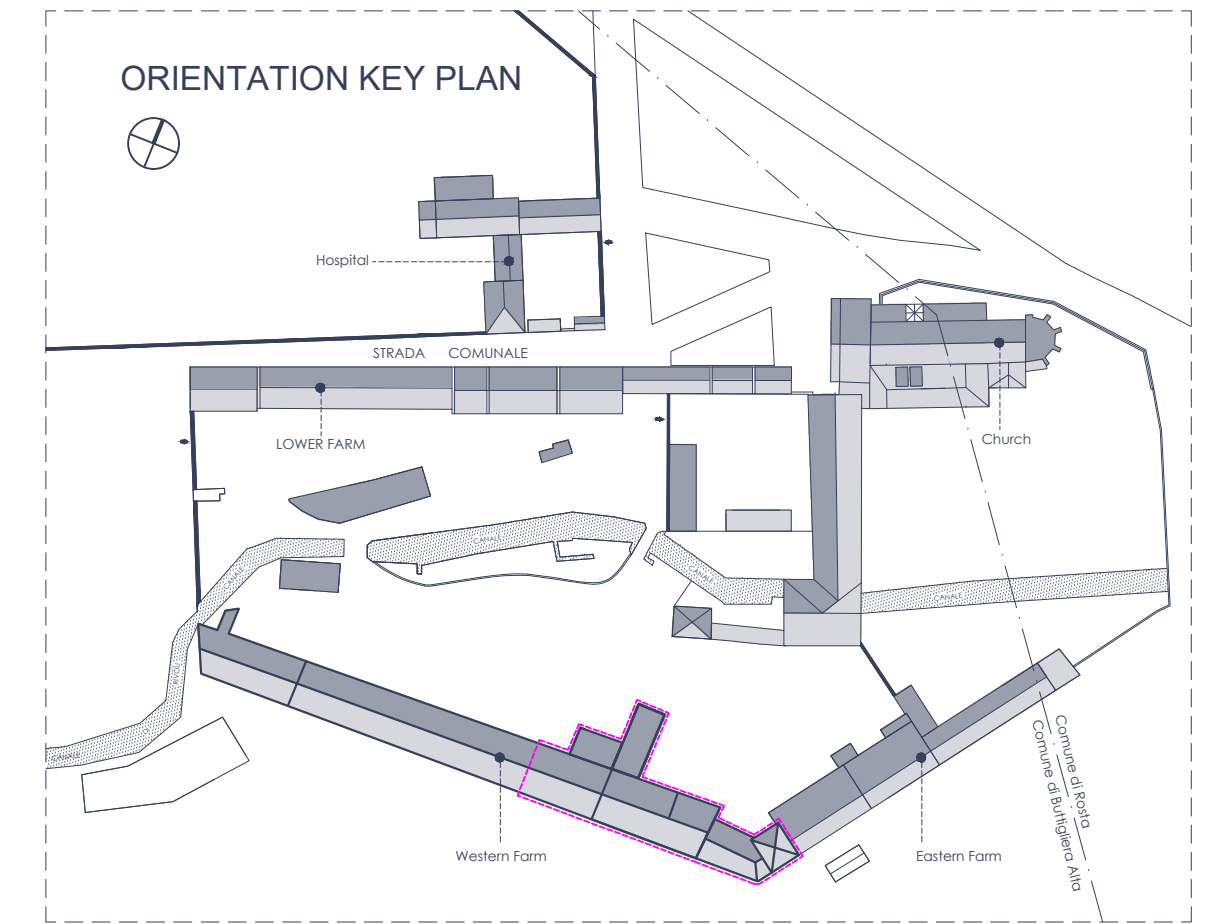

GROUND FLOOR PLAN
SCALE:1/100

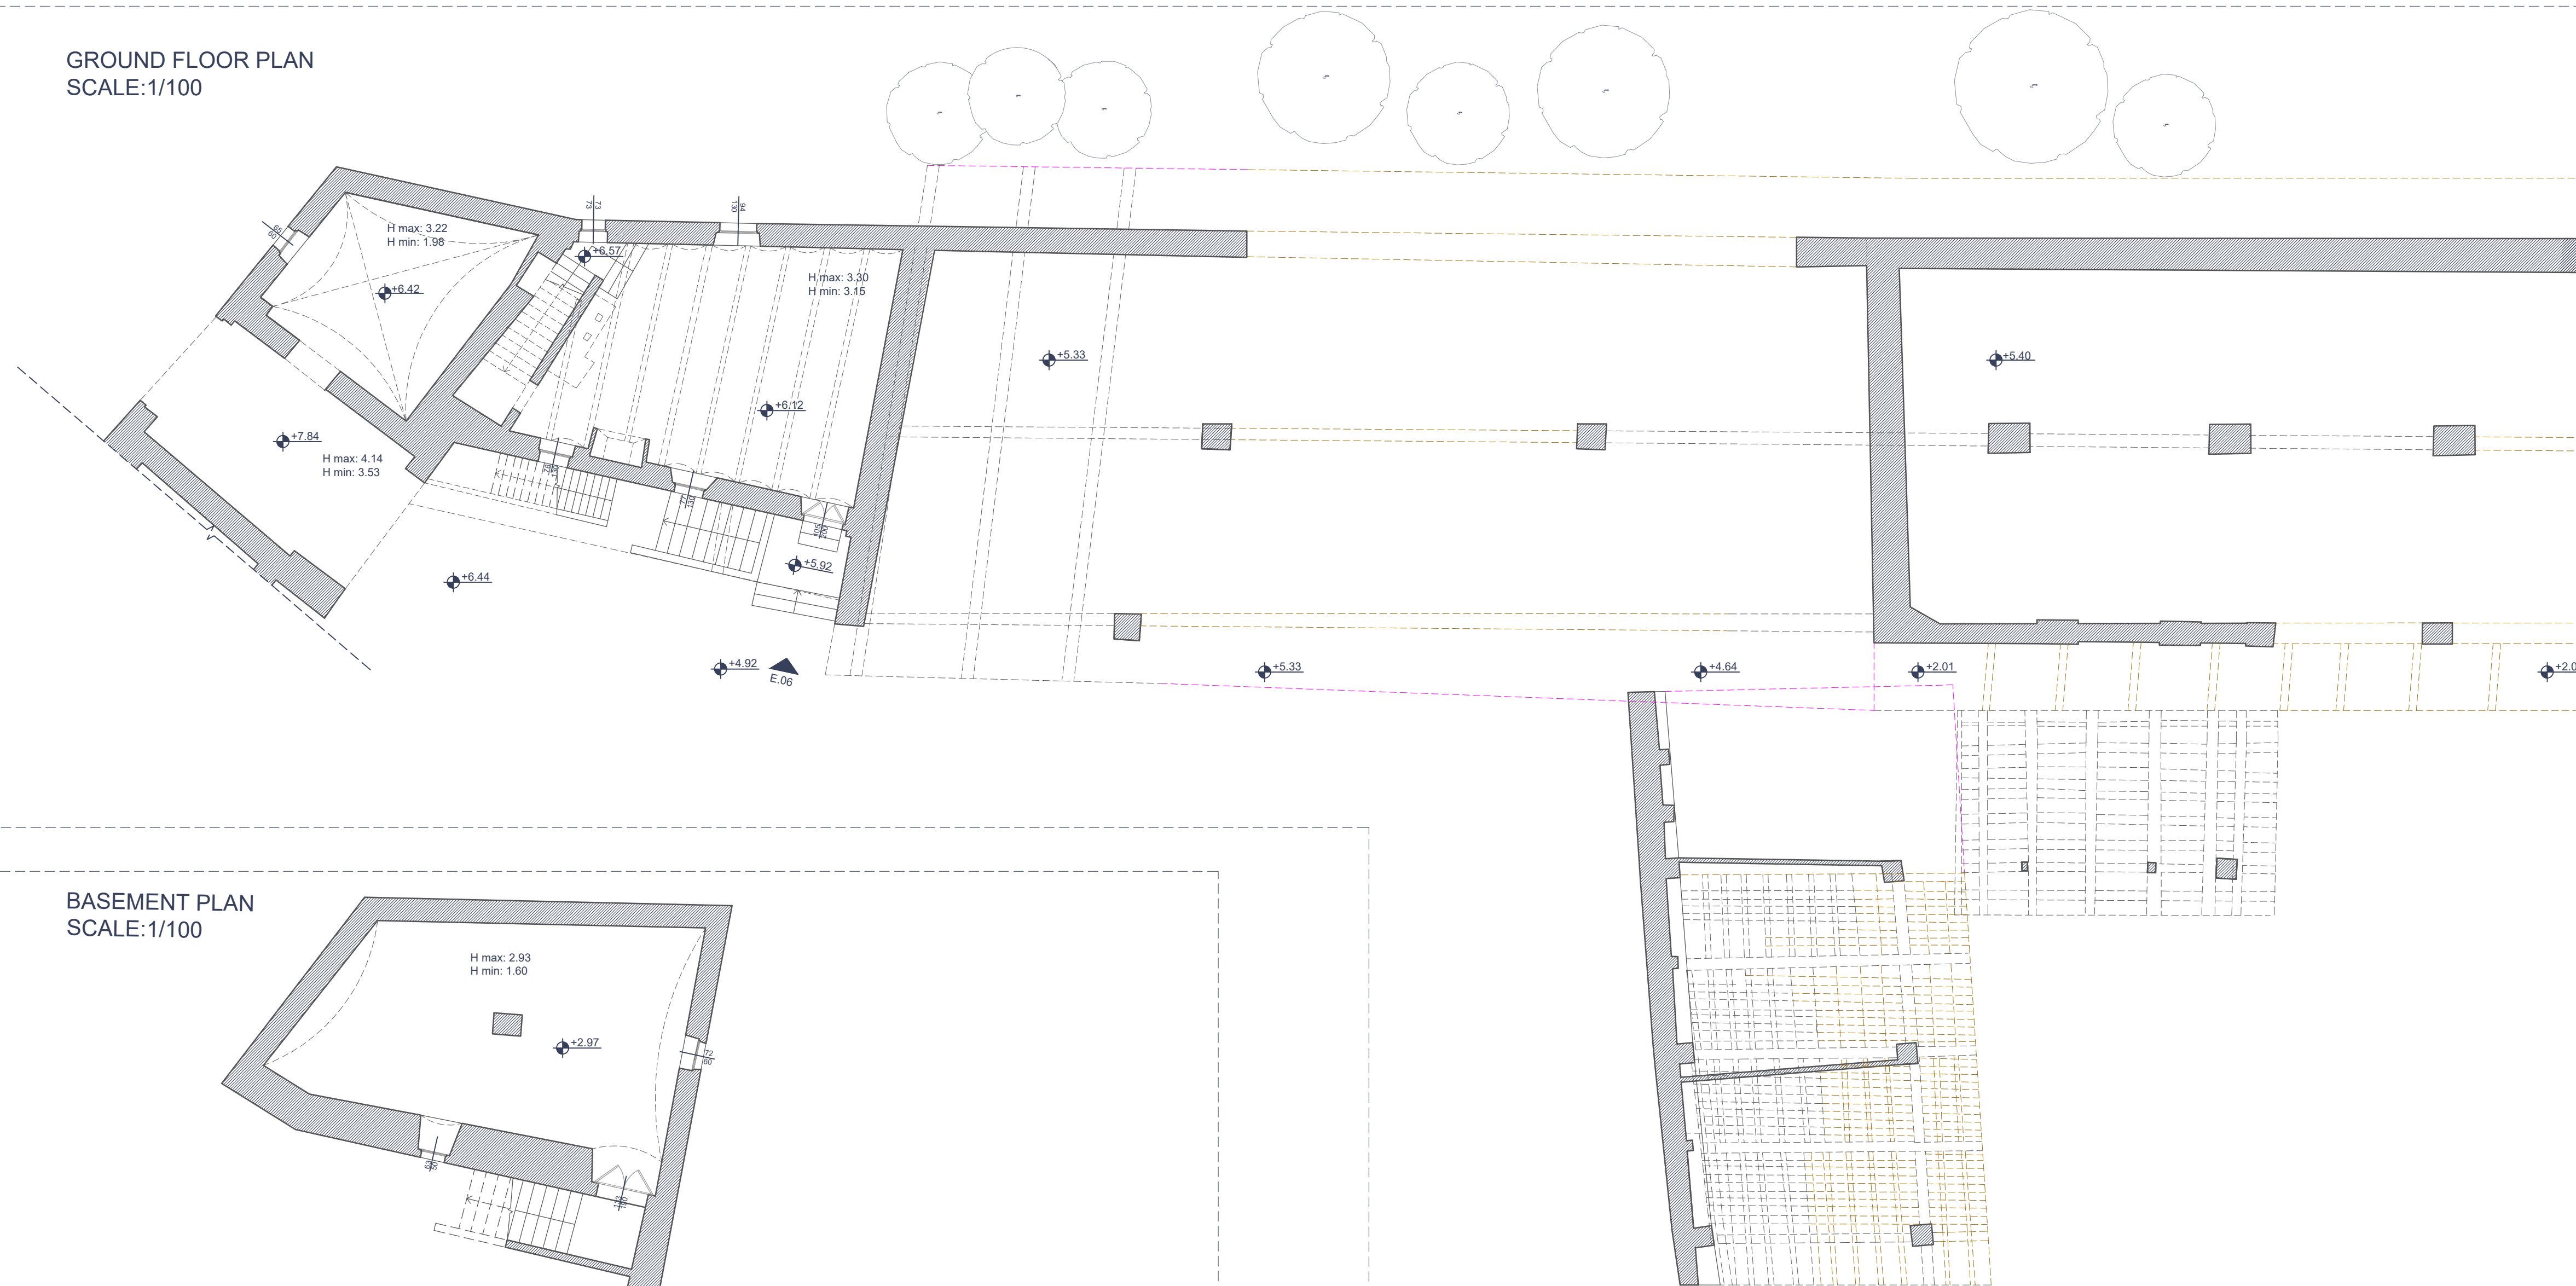

BASEMENT PLAN
SCALE:1/100

