

EQUIPMENT LIST	
DESCRIPTION	ITEM
---	---

NOTES

NOTA: Tutte le misure sono espresse in millimetri

GENERAL HOLDS

HOLD LIST


00	ISSUED FOR COMMENT	NB	NB	NB		02/05/16
REV.	DESCRIPTION	PREPD	DRAFT.	CHECKED	APPROD	DATE

Contractor doc. N°



PROGETTO MOCK-UP SPERIMENTALE

SEZIONE 1

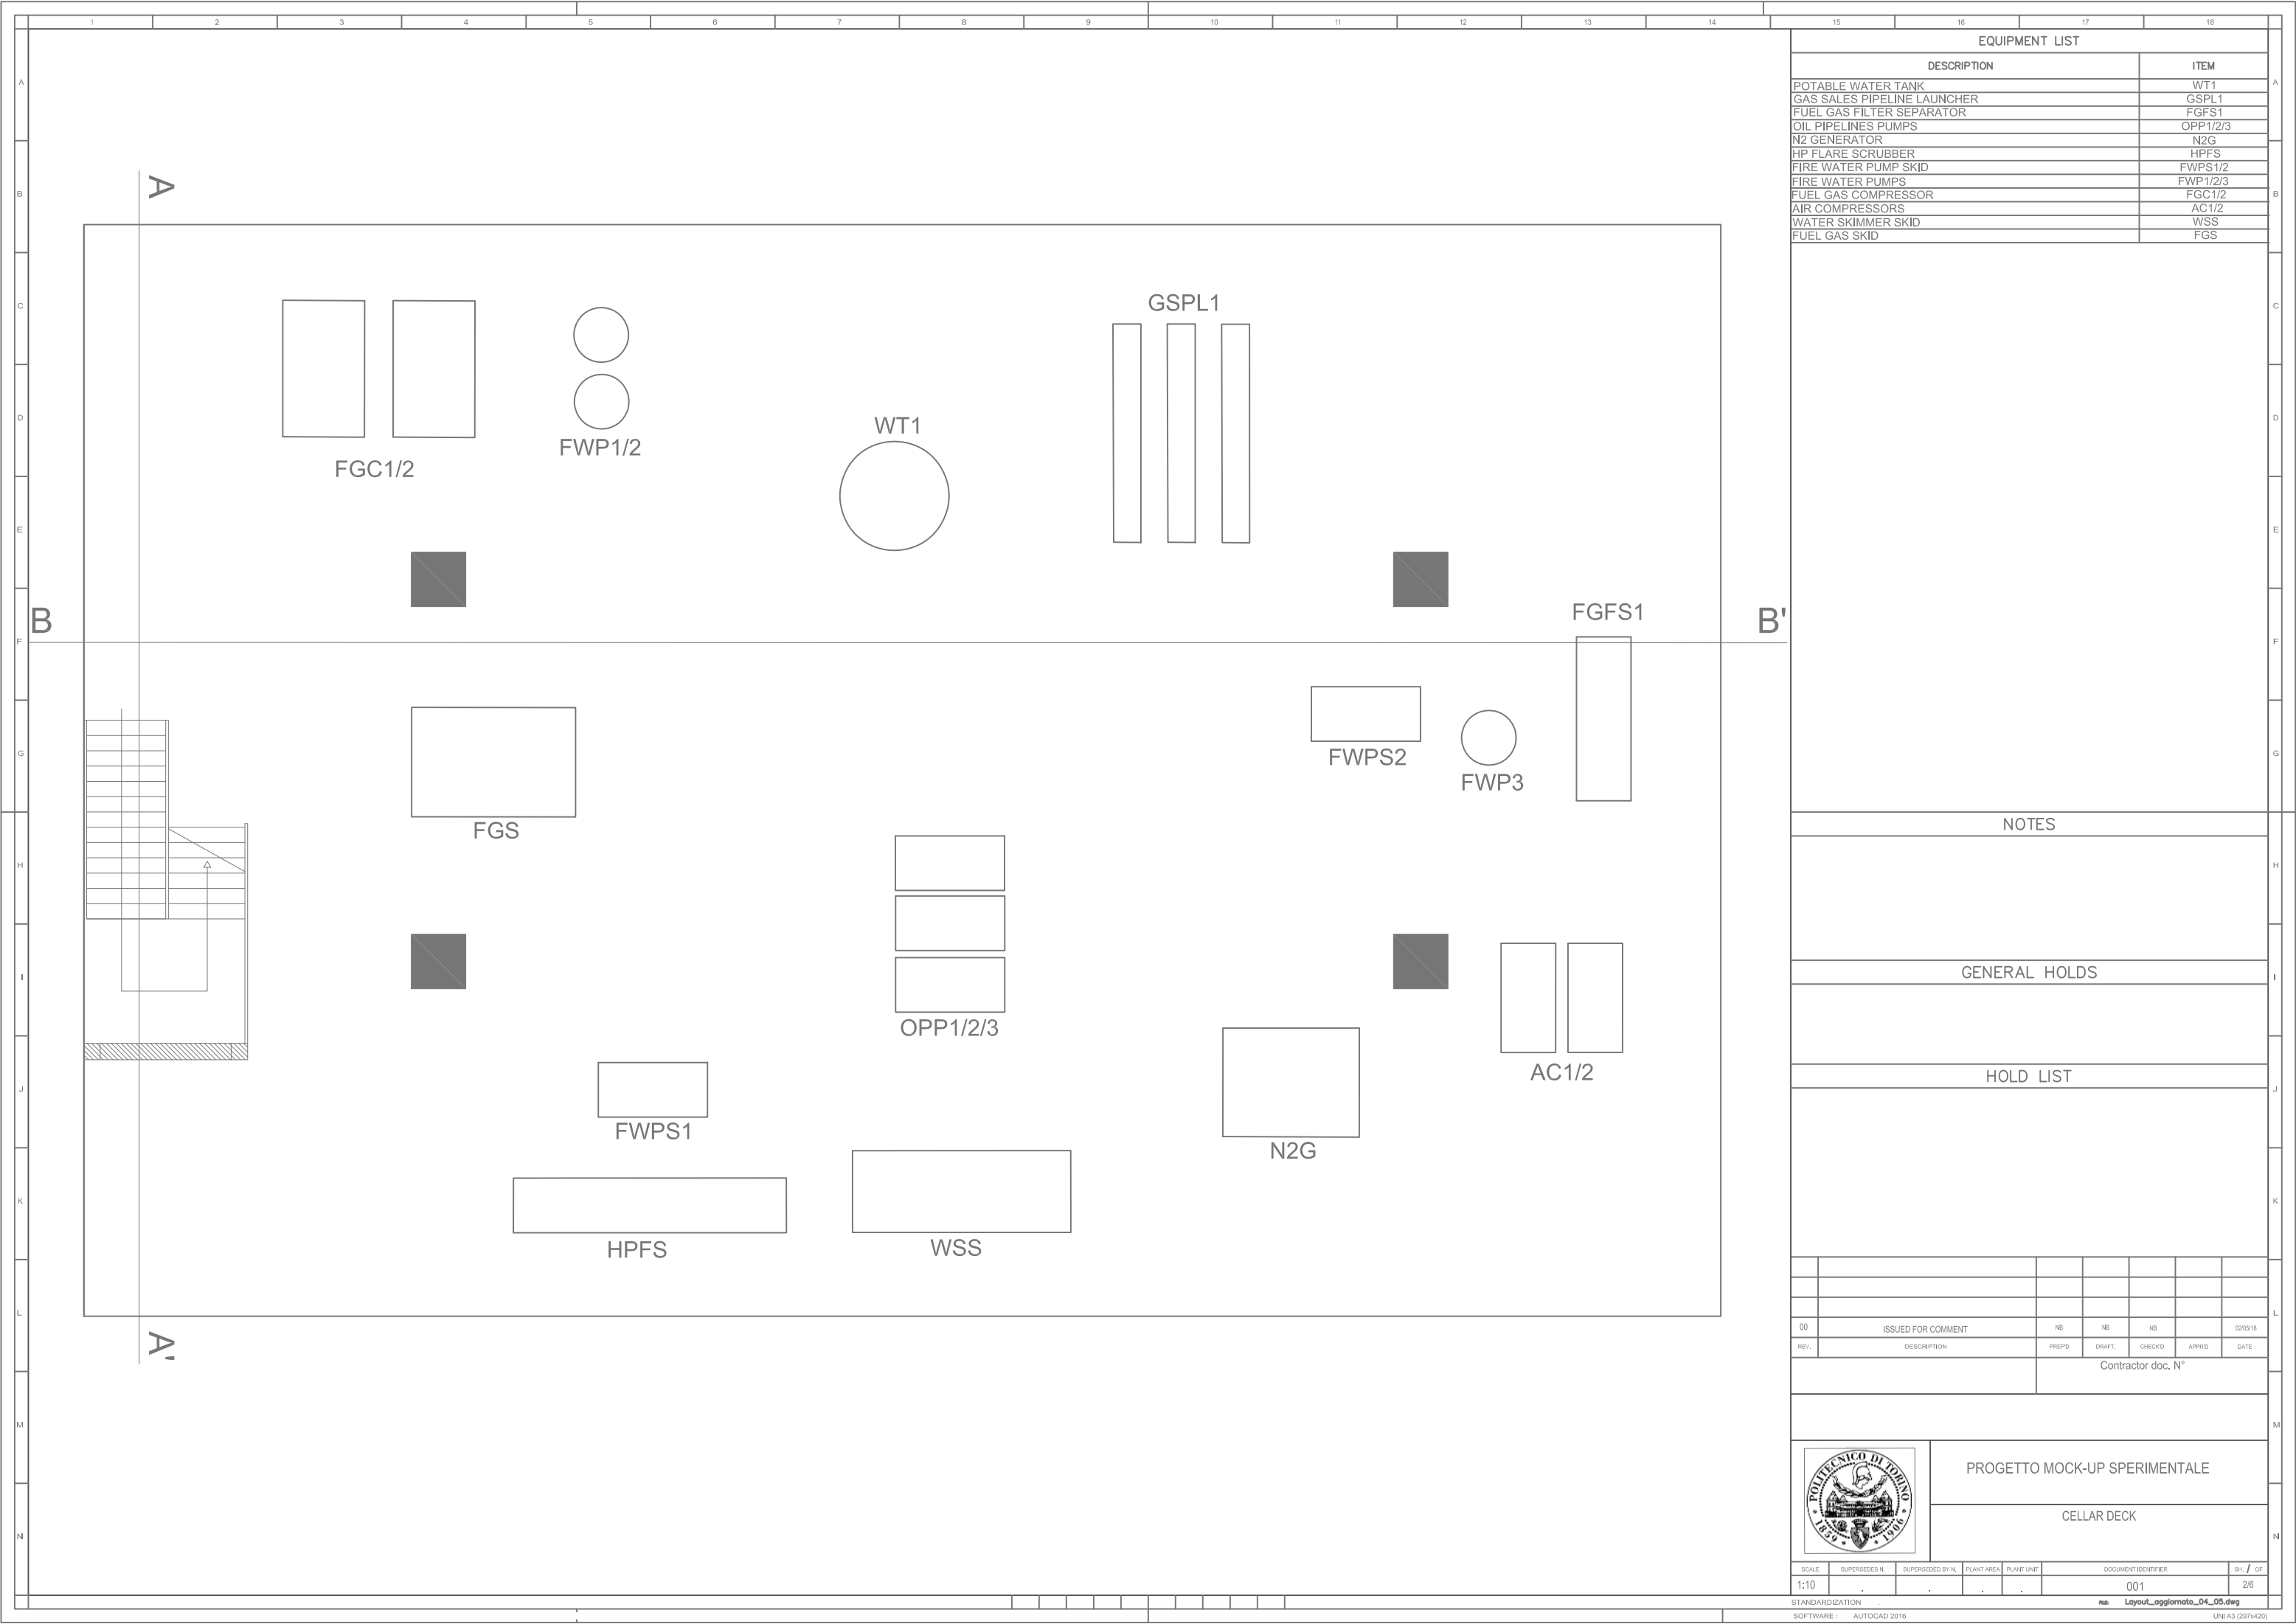

EQUIPMENT LIST	
DESCRIPTION	ITEM
POTABLE WATER TANK	WT1
GAS SALES PIPELINE LAUNCHER	GSPL1
FUEL GAS FILTER SEPARATOR	FGFS1
OIL PIPELINES PUMPS	OPP1/2/3
N2 GENERATOR	N2G
HP FLARE SCRUBBER	HPFS
FIRE WATER PUMP SKID	FWPS1/2
FIRE WATER PUMPS	FWP1/2/3
FUEL GAS COMPRESSOR	FGC1/2
AIR COMPRESSORS	AC1/2
WATER SKIMMER SKID	WSS
FUEL GAS SKID	FGS

NOTES

GENERAL HOLDS

HOLD LIST

00	ISSUED FOR COMMENT	NB	NB	NB		02/05/16
REV.	DESCRIPTION	PREPD	DRAFT.	CHECK'D	APPR'D	DATE


Contractor doc. N°



PROGETTO MOCK-UP SPERIMENTALE

CELLAR DECK

SCALE	SUPERSEDES N.	SUPERSEDED BY N.	PLANT AREA	PLANT UNIT	DOCUMENT IDENTIFIER	SH. / OF
1:10	-	-	-	-	001	2/6

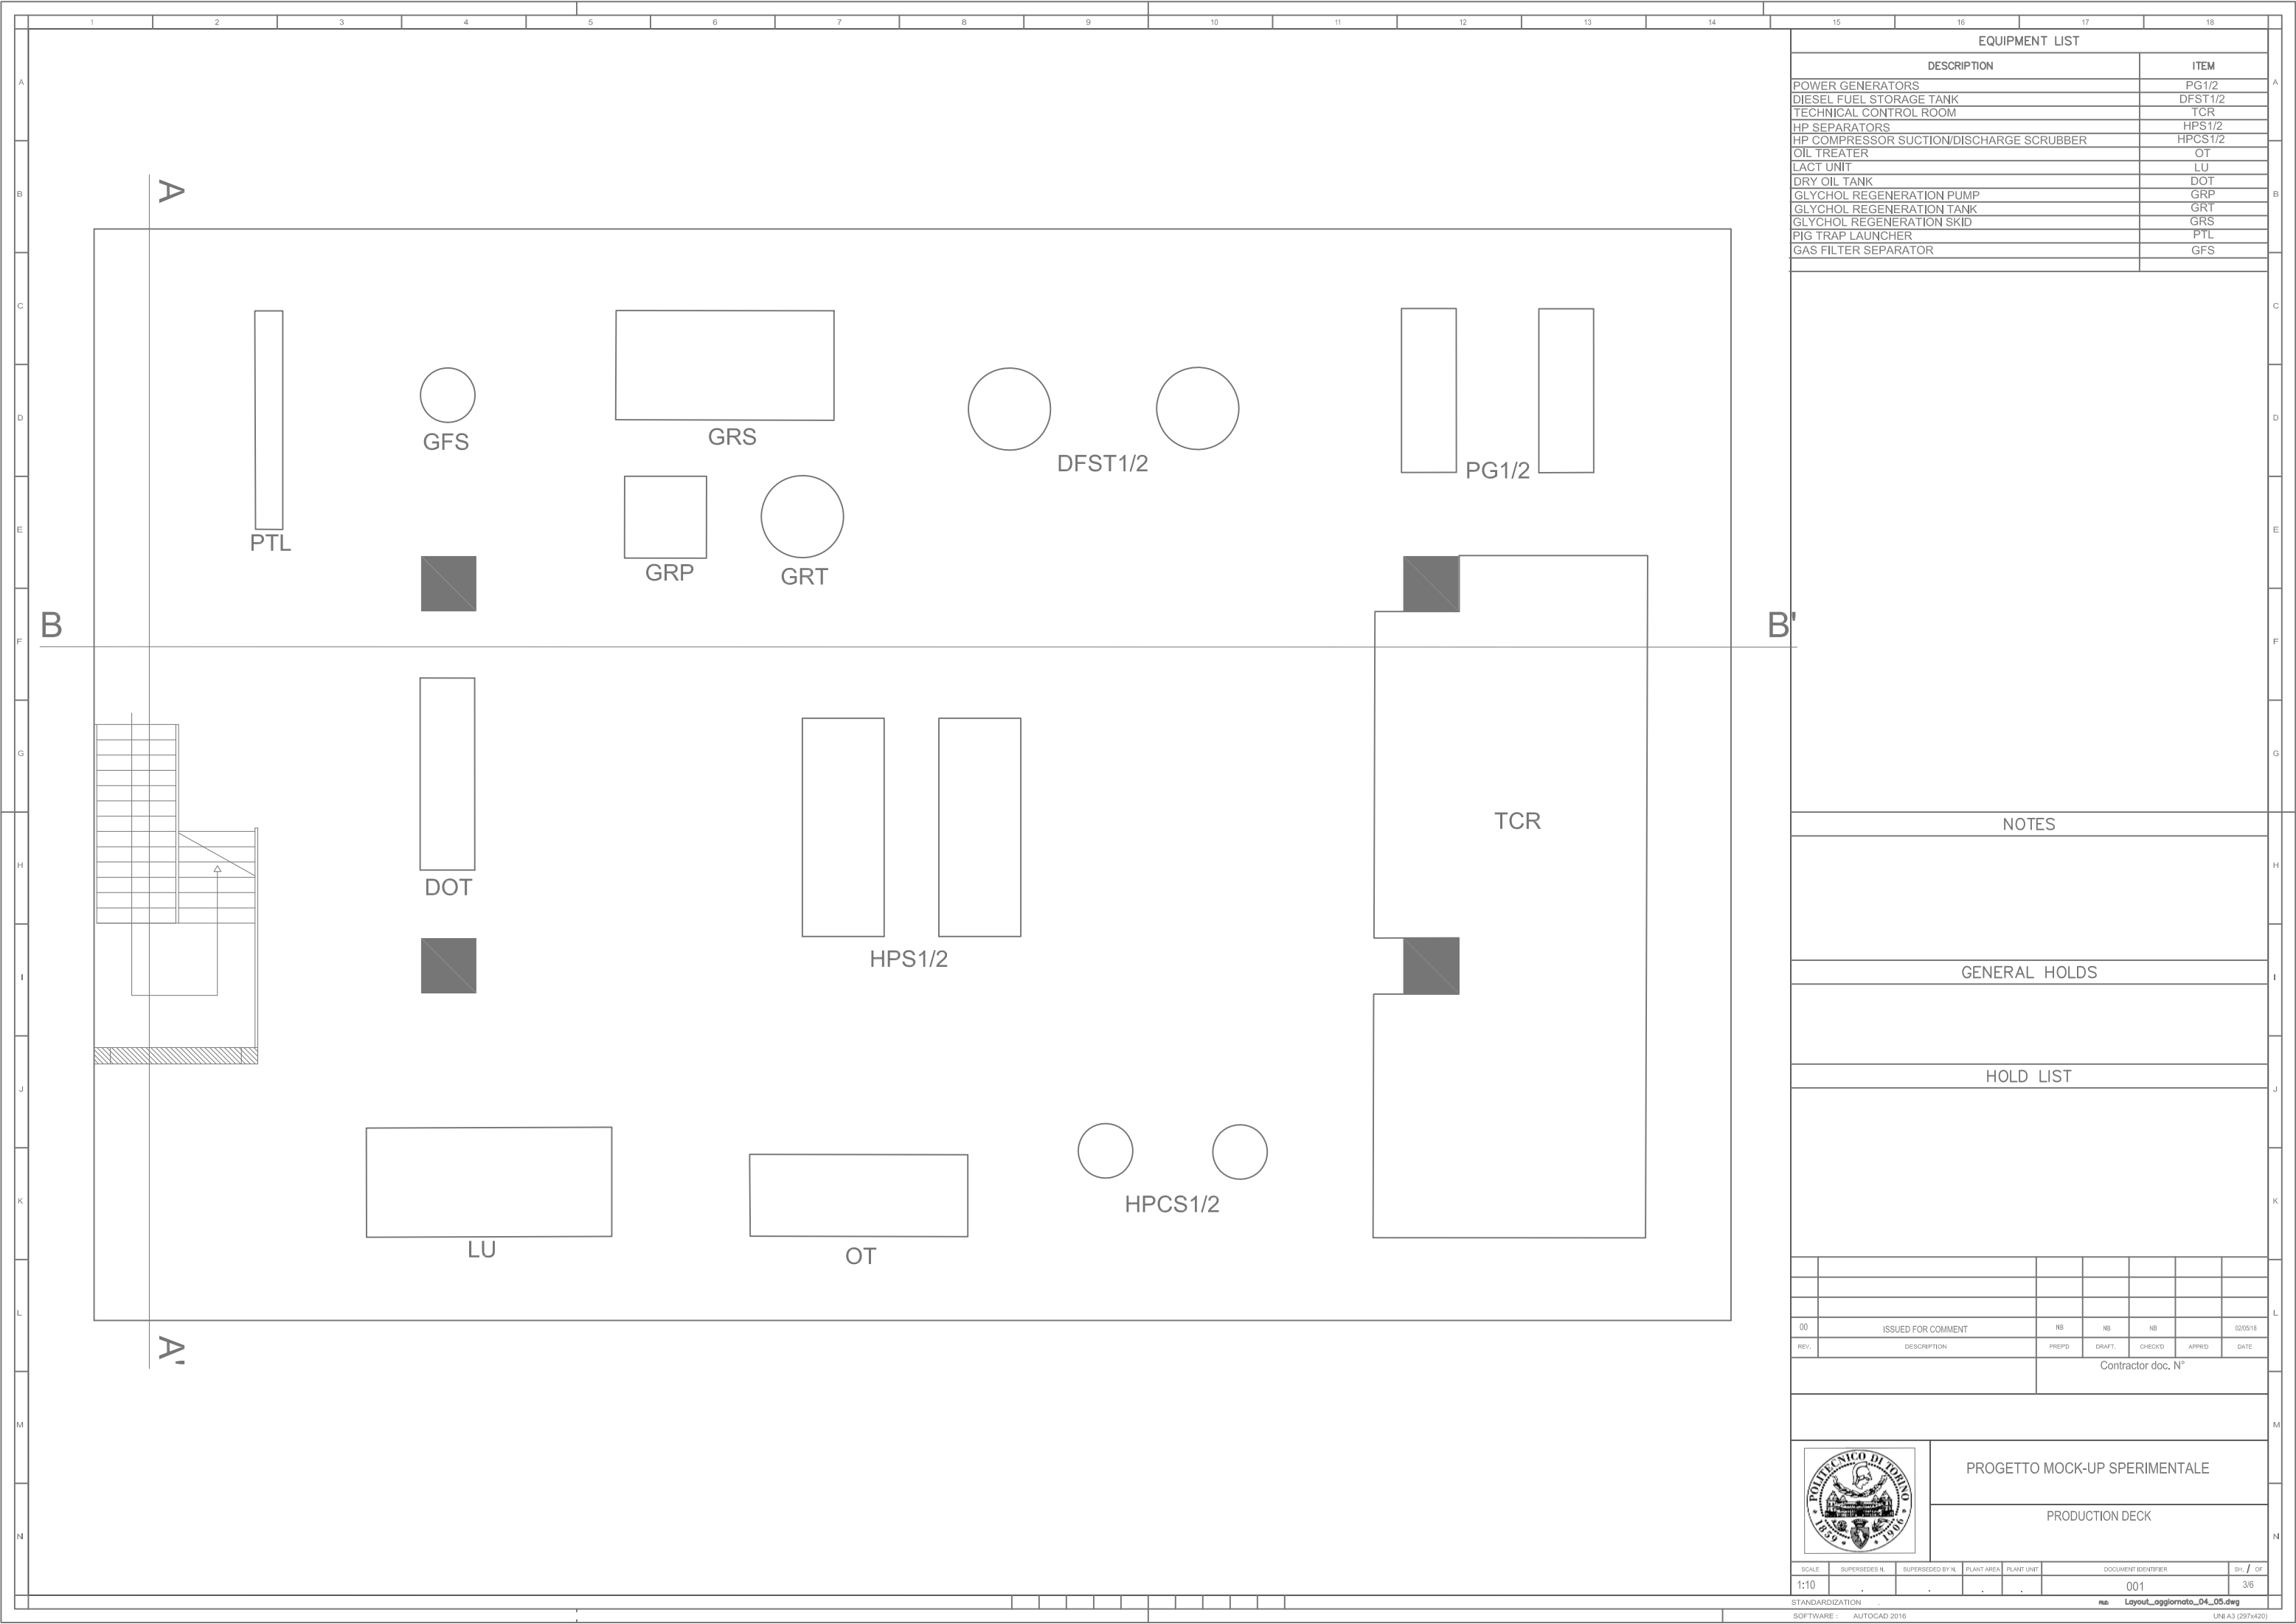

EQUIPMENT LIST	
DESCRIPTION	ITEM
POWER GENERATORS	PG1/2
DIESEL FUEL STORAGE TANK	DFST1/2
TECHNICAL CONTROL ROOM	TCR
HP SEPARATORS	HPS1/2
HP COMPRESSOR SUCTION/DISCHARGE SCRUBBER	HPCS1/2
OIL TREATER	OT
LACT UNIT	LU
DRY OIL TANK	DOT
GLYCHOL REGENERATION PUMP	GRP
GLYCHOL REGENERATION TANK	GRT
GLYCHOL REGENERATION SKID	GRS
PIG TRAP LAUNCHER	PTL
GAS FILTER SEPARATOR	GFS

NOTES

GENERAL HOLDS

HOLD LIST

00	ISSUED FOR COMMENT	NB	NB	NB		02/05/16
REV.	DESCRIPTION	PREPD	DRAFT.	CHECK'D	APPR'D	DATE


Contractor doc. N°



PROGETTO MOCK-UP SPERIMENTALE

PRODUCTION DECK

SCALE	SUPERSEDES N.	SUPERSEDED BY N.	PLANT AREA	PLANT UNIT	DOCUMENT IDENTIFIER	SH. / OF
1:10	-	-	-	-	001	3/6

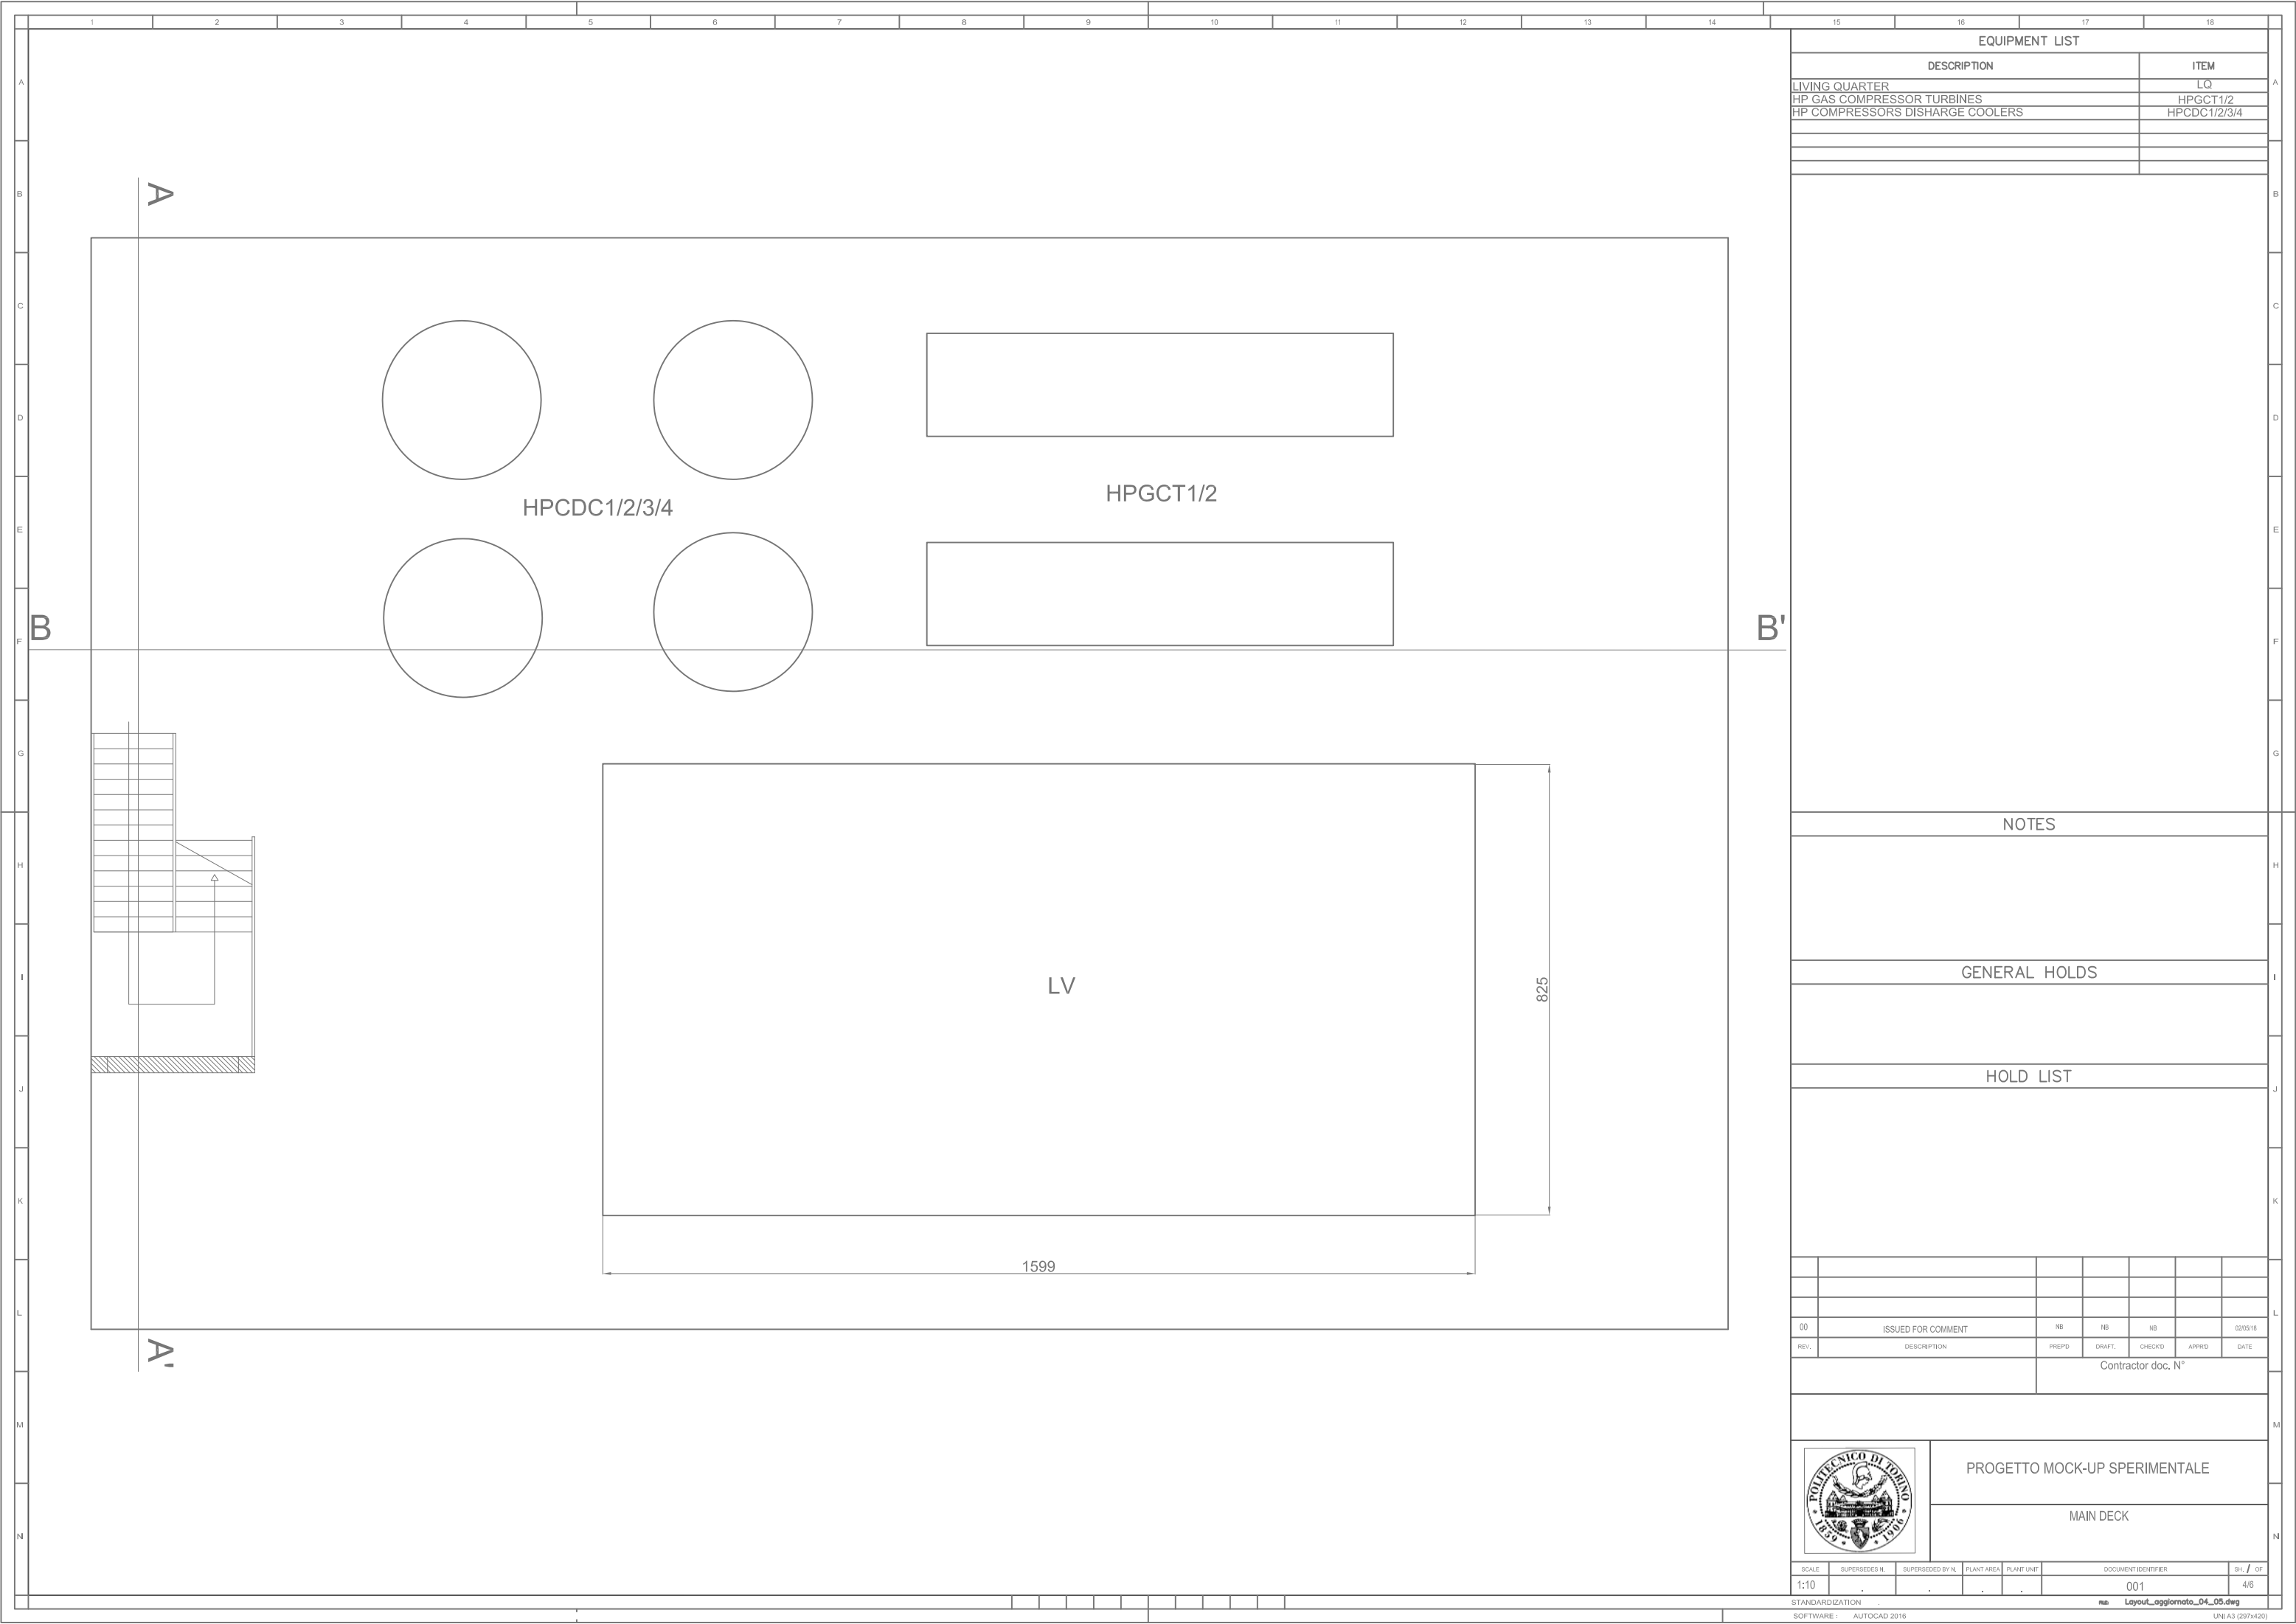

EQUIPMENT LIST	
DESCRIPTION	ITEM
LIVING QUARTER	LQ
HP GAS COMPRESSOR TURBINES	HPGCT1/2
HP COMPRESSORS DISCHARGE COOLERS	HPCDC1/2/3/4

NOTES

GENERAL HOLDS

HOLD LIST


00	ISSUED FOR COMMENT		NB	NB	NB	02/05/16
REV.	DESCRIPTION	PREPD	DRAFT.	CHECKD	APPRD	DATE


Contractor doc. N°



PROGETTO MOCK-UP SPERIMENTALE

MAIN DECK

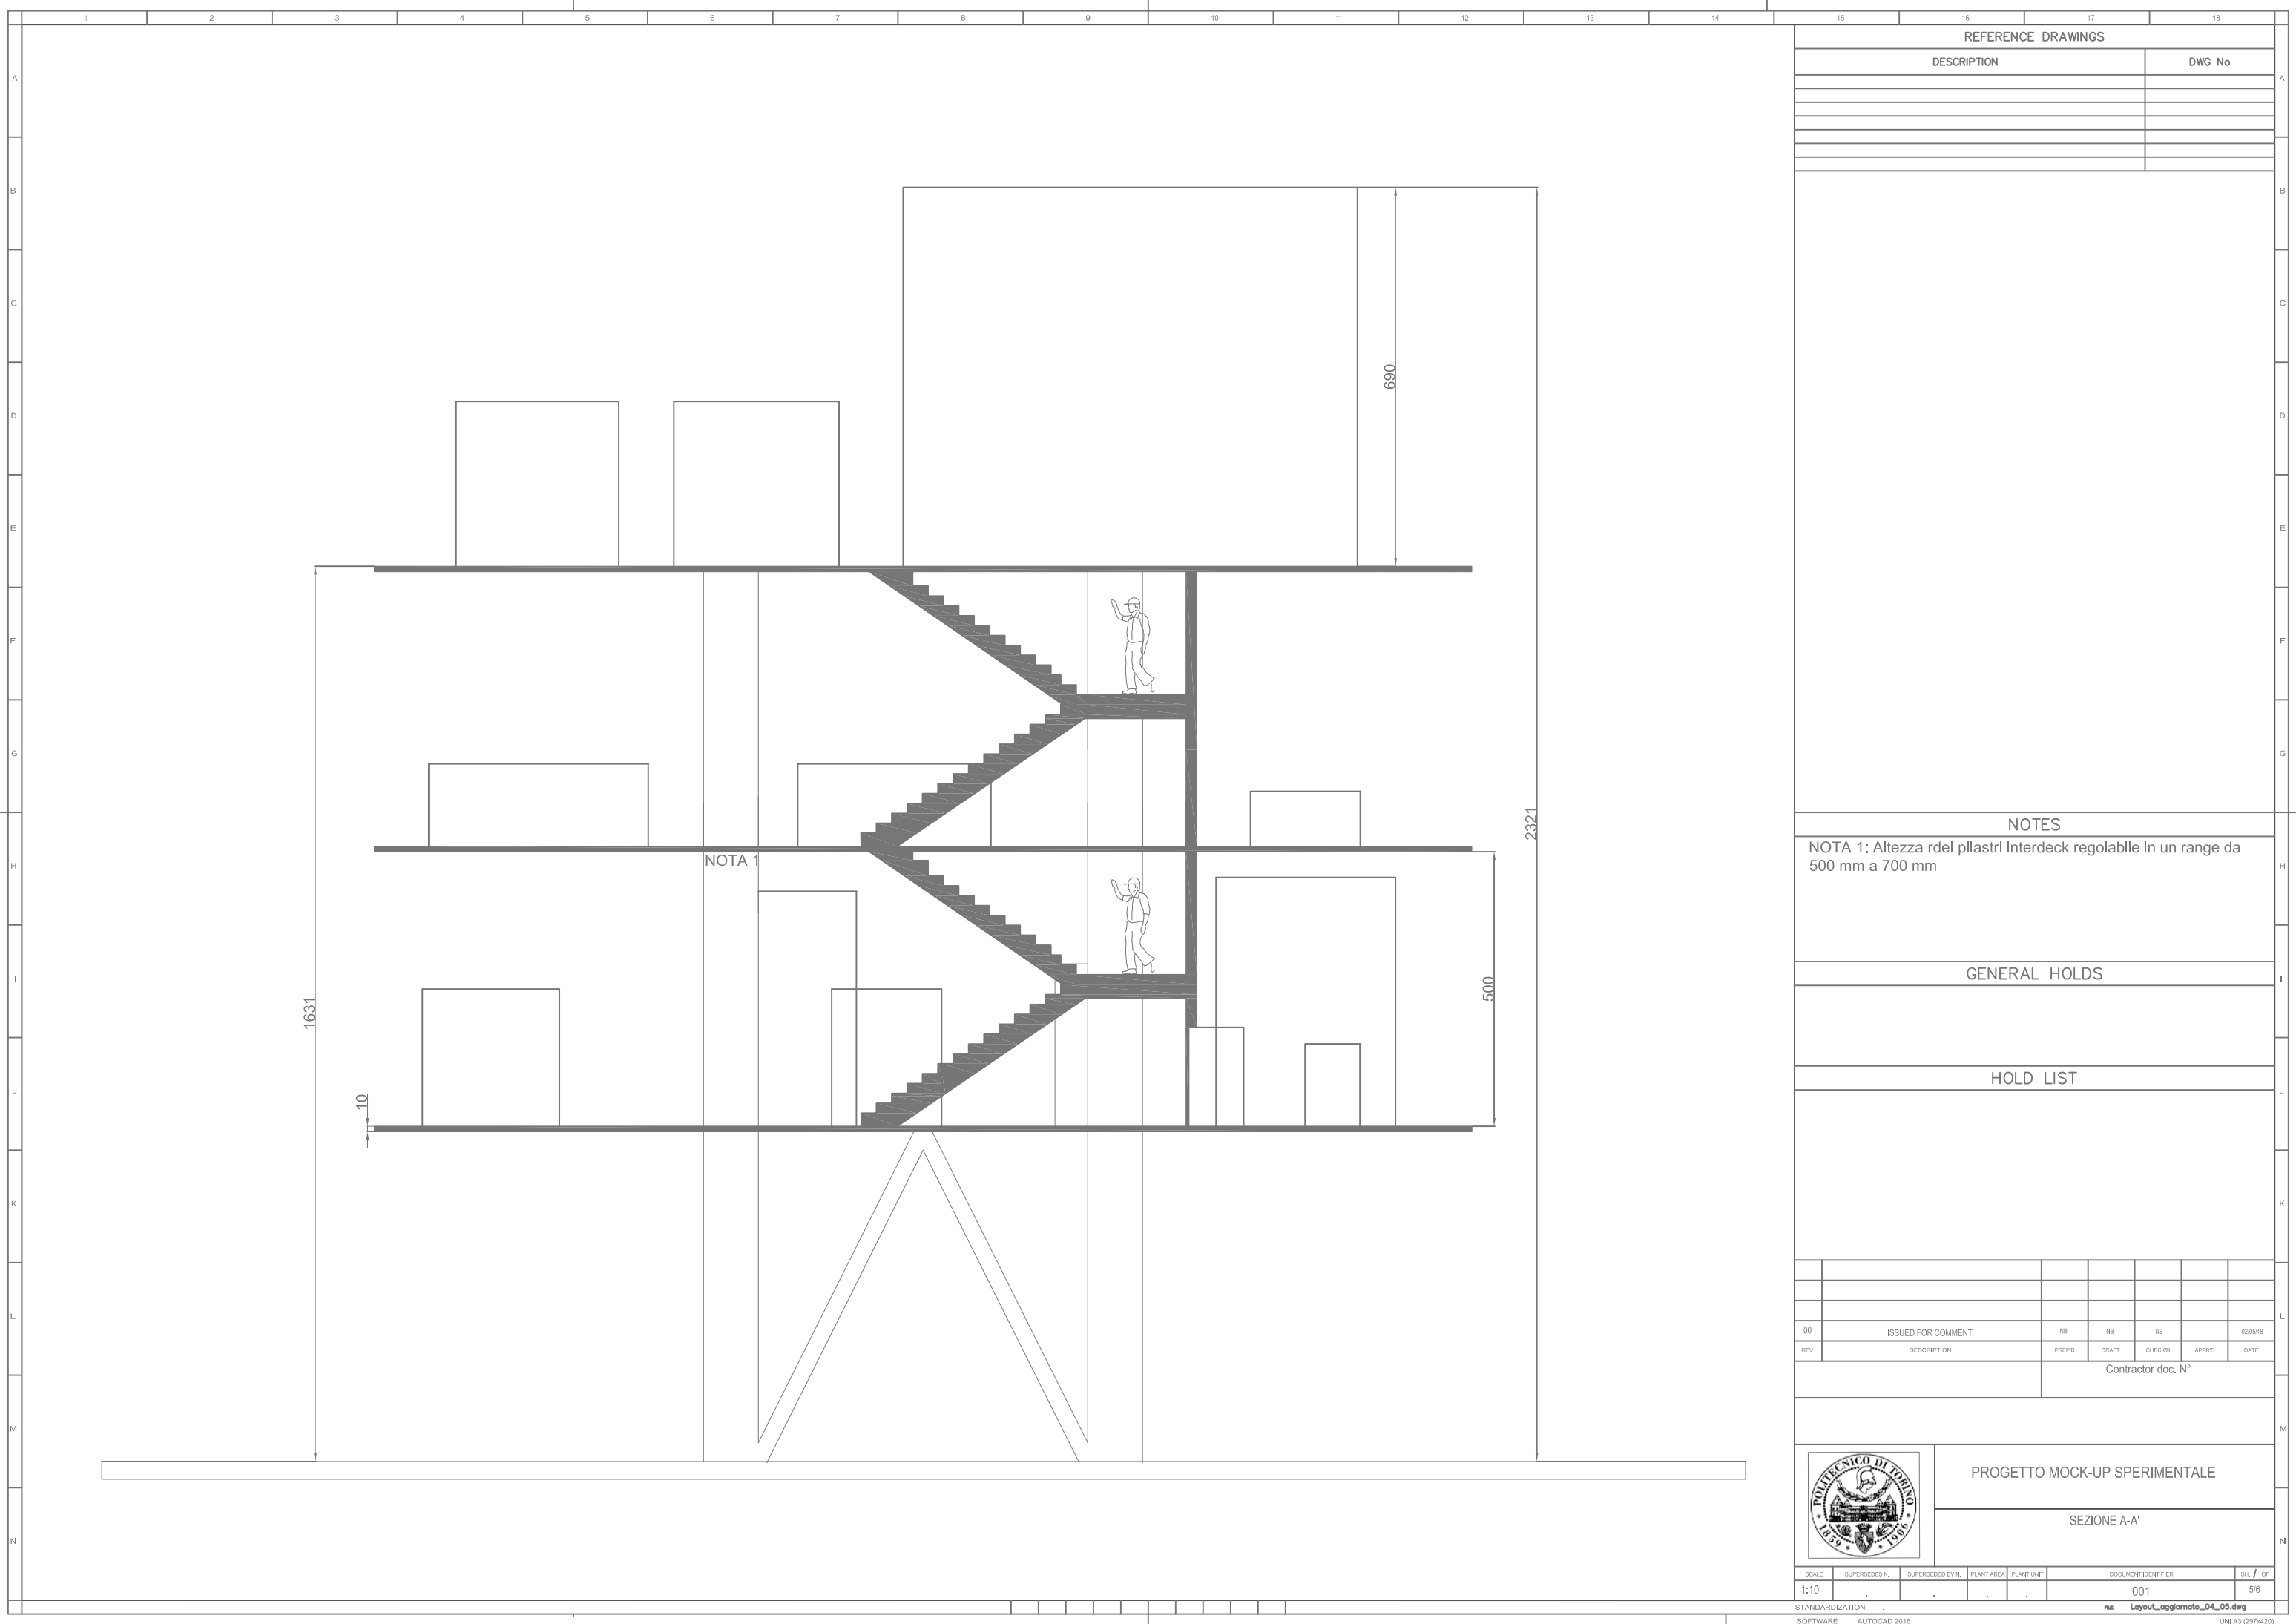

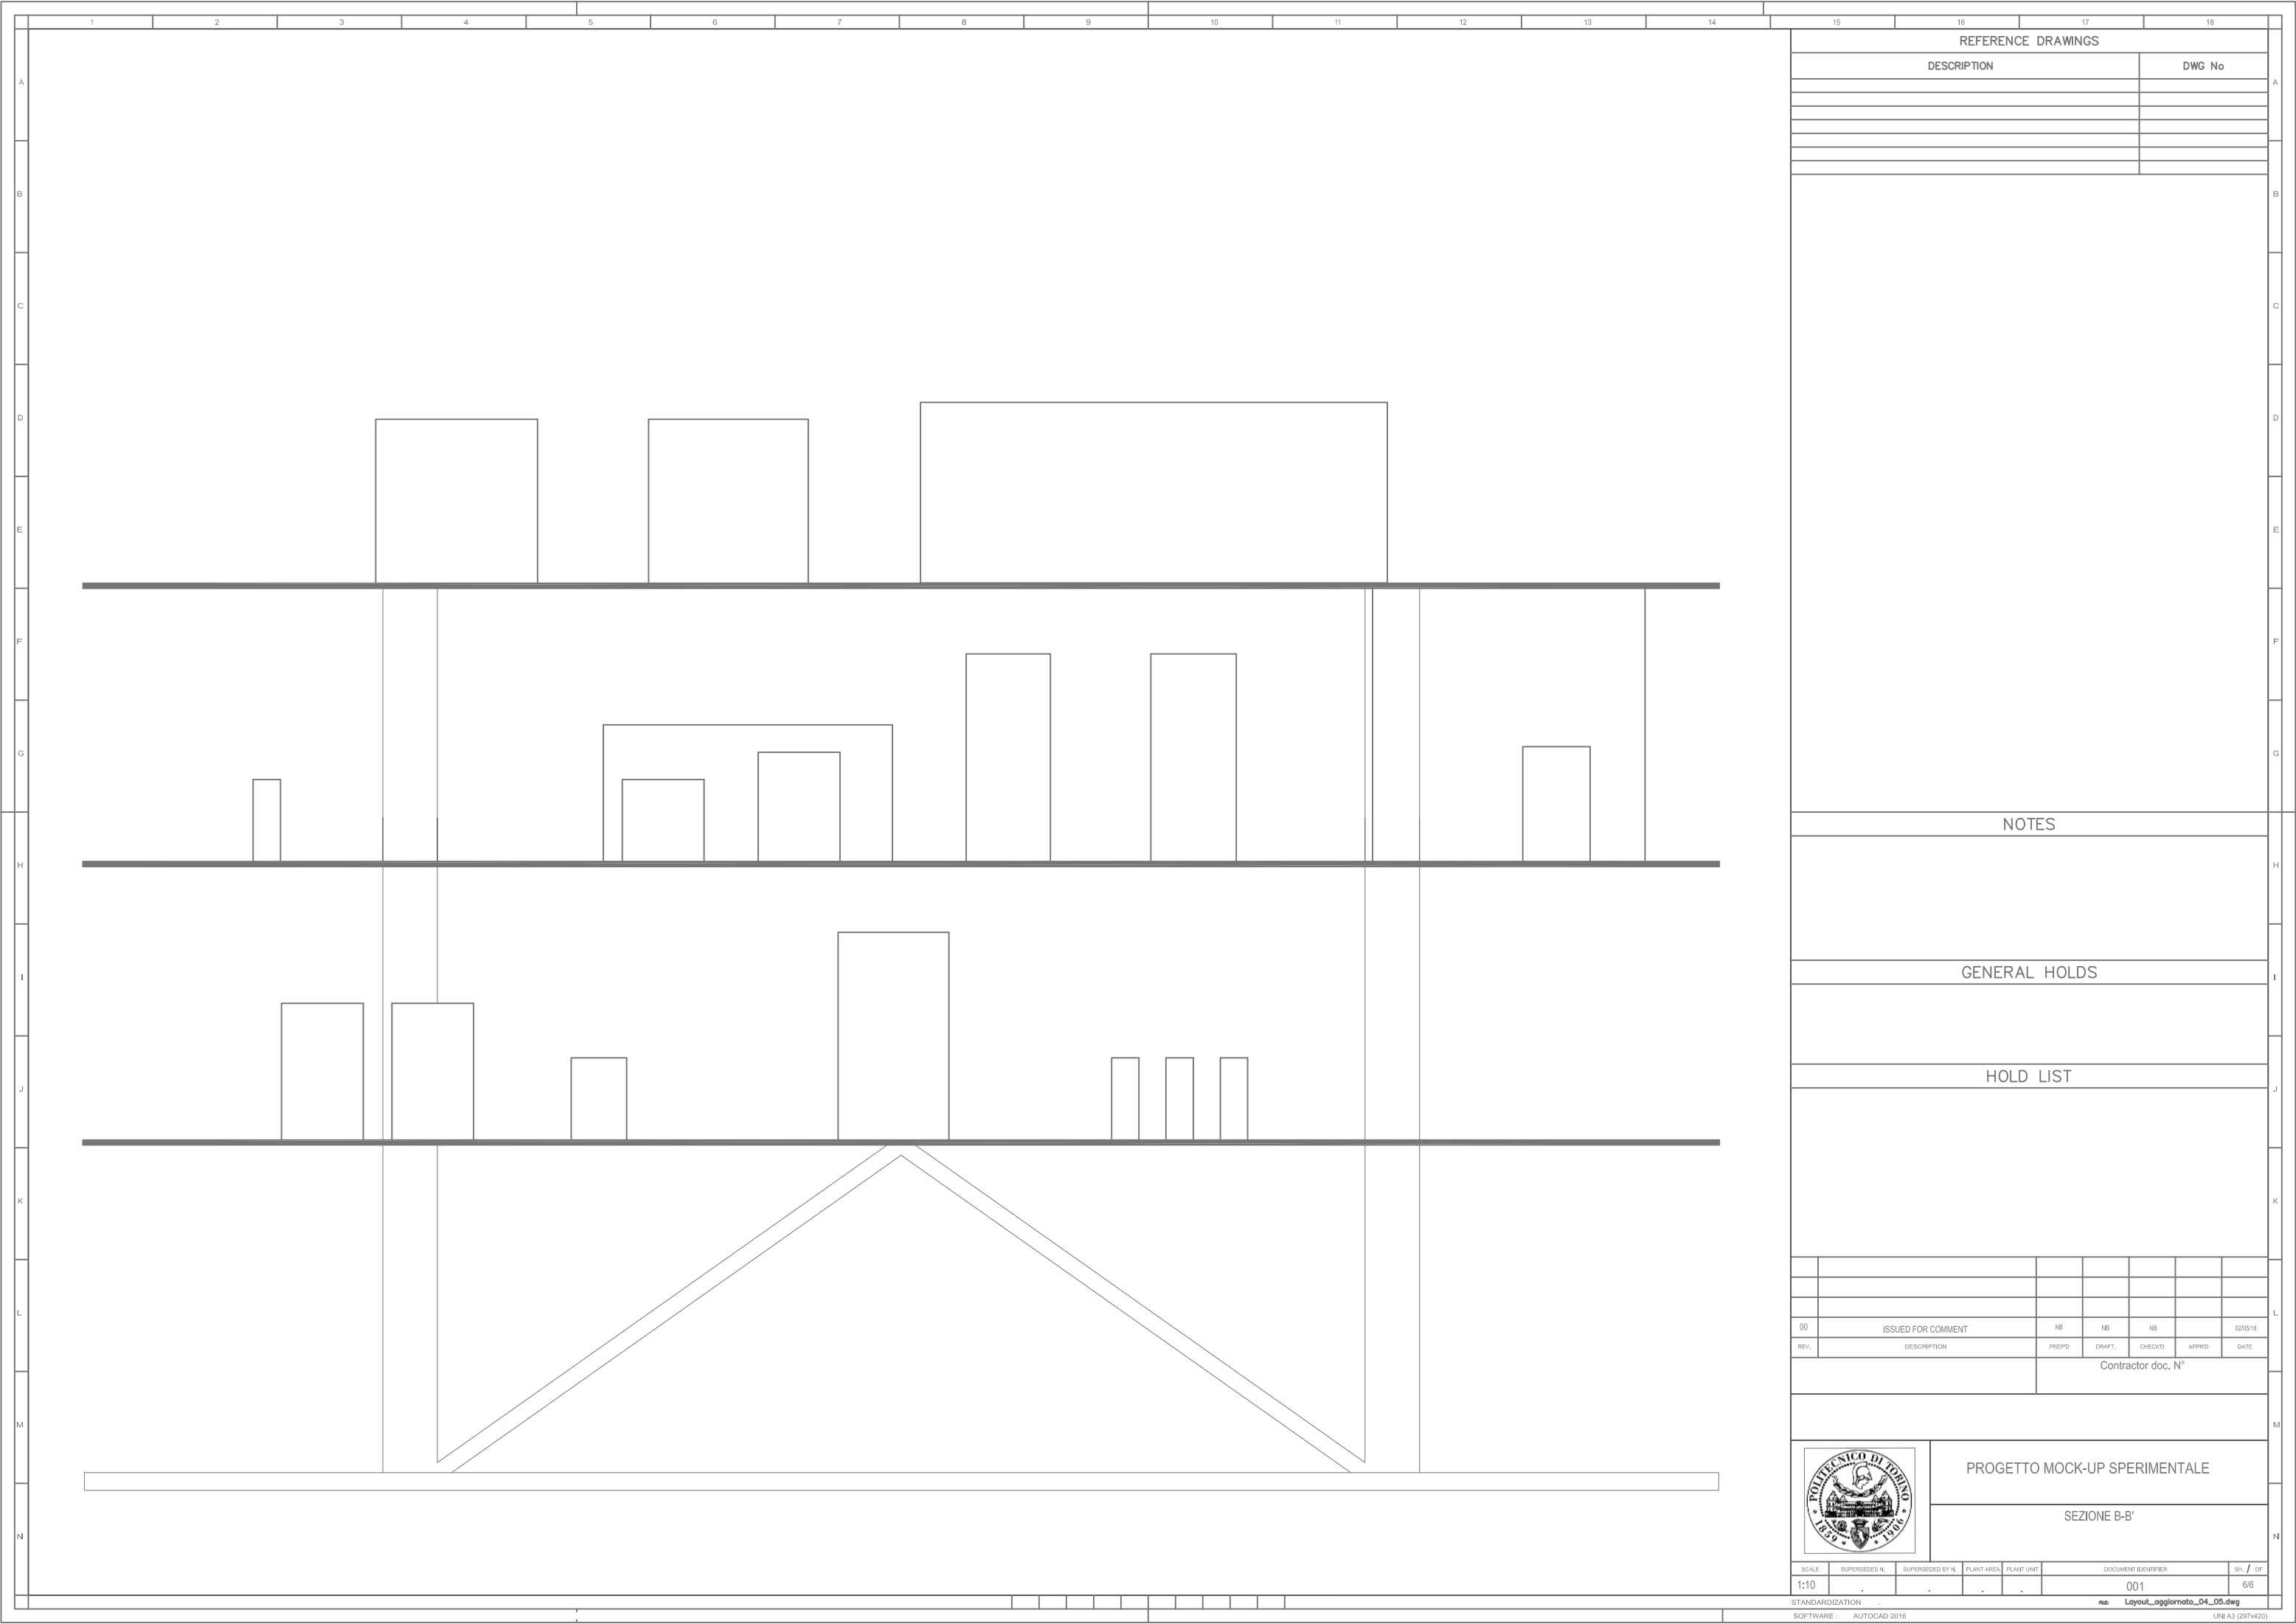

REFERENCE DRAWINGS	
DESCRIPTION	DWG No

NOTES

GENERAL HOLDS

HOLD LIST

00	ISSUED FOR COMMENT	NB	NB	NB		02/05/16
REV.	DESCRIPTION	PREPD	DRAFT.	CHECKD	APPRD	DATE

Contractor doc. N°

PROGETTO MOCK-UP SPERIMENTALE

SEZIONE B-B'

SCALE	SUPERSEDES N.	SUPERSEDED BY N.	PLANT AREA	PLANT UNIT	DOCUMENT IDENTIFIER	SH. / OF
1:10	001	6/6